




PROPOSED FRONT ELEVATION

SCALE: 1:50 @ A3

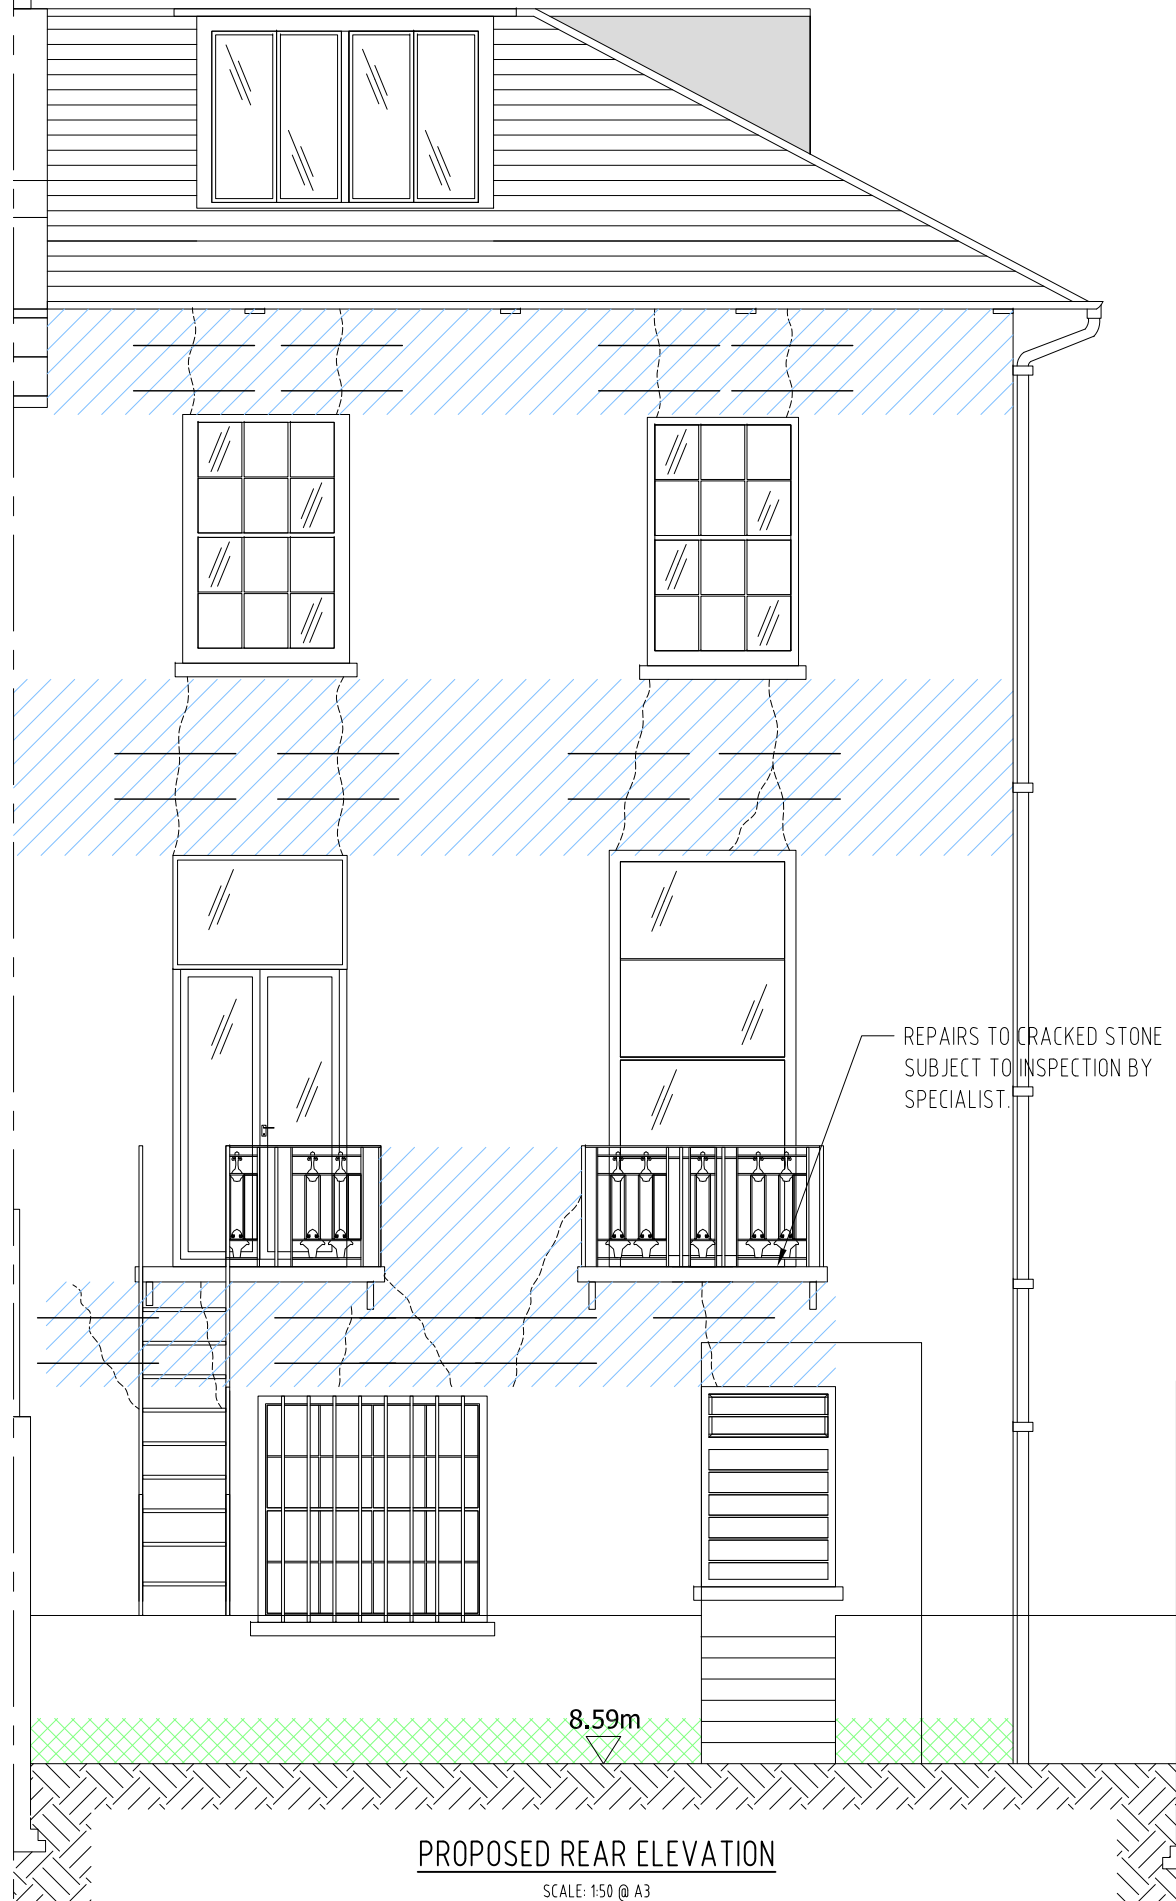

PROPOSED REAR ELEVATION

SCALE: 1:50 @ A3


STANDARD NOTES

1. GENERAL:
11. NO DIMENSIONS ARE TO BE SCALED FROM THIS DRAWING, ALL DIMENSIONS ARE TO BE ESTABLISHED ON SITE.
12. THIS DRAWING IS TO BE READ WITH ALL RELEVANT ARCHITECTS AND SERVICES ENGINEERS DRAWINGS AND SPECIFICATIONS FOR CONSTRUCTION DETAIL, PLUMBING, DRAINAGE, ELECTRICAL WORK, HEATING WORK, INSULATION, DAMP PROOF DETAILS, VENTILATION, FINISHES, JOINERY ETC.
13. THE CONTRACTOR IS TO NOTIFY THE CONTRACT ADMINISTRATION (C.A.) OF ANY DISCREPANCIES BETWEEN THIS DRAWING AND SITE CONDITIONS BEFORE IMPLEMENTING THE WORK.
14. ANY TEMPORARY WORKS NECESSARY SHALL BE THE SOLE RESPONSIBILITY OF THE CONTRACTOR.

LEGEND:

	RESIN-INJECTED CRACK WITH HELI-BAR REPAIR TO SPECIALIST'S SPECIFICATION
	EXISTING CRACKED RENDER SUBJECT TO DETAILED SURVEY. PROVISIONAL WORKS: HACK OFF AND REPLACE, TO MATCH EXISTING (ORIGINAL?) MATERIALS AND FEATURES.
	SAW CUT RENDER AT LEVEL OF DPC, FORM BELL-MOUTHED DRIP FEATURE ABOVE SAW-CUT LINE.

REPAIRS TO CRACKED STONE SUBJECT TO INSPECTION BY SPECIALIST.

 

REV	DATE	DESCRIPTION	BY
DRG STATUS		PRELIMINARY	
CLIENT		JOSEPH BEKHOR	
JOB TITLE		16 ETON VILLAS LONDON, NW3	
DRG TITLE		PROPOSED ELEVATIONS	
TRIGRAM PARTNERSHIP CONSULTING STRUCTURAL ENGINEERS		HARLING HOUSE 47-51 GREAT SUFFOLK ST. LONDON SE1 0BS TEL: 020-7401 8100 FAX: 020-7401 8845	
JOB NO	DRG NO	REV	SCALE
4289	S.03	/	1:50 @ A3
		DRN	DATE
		IP	06/2015