

13.1.75. 279, TOTTENHAM COURT ROAD




From St. Giles Circus



entrance :



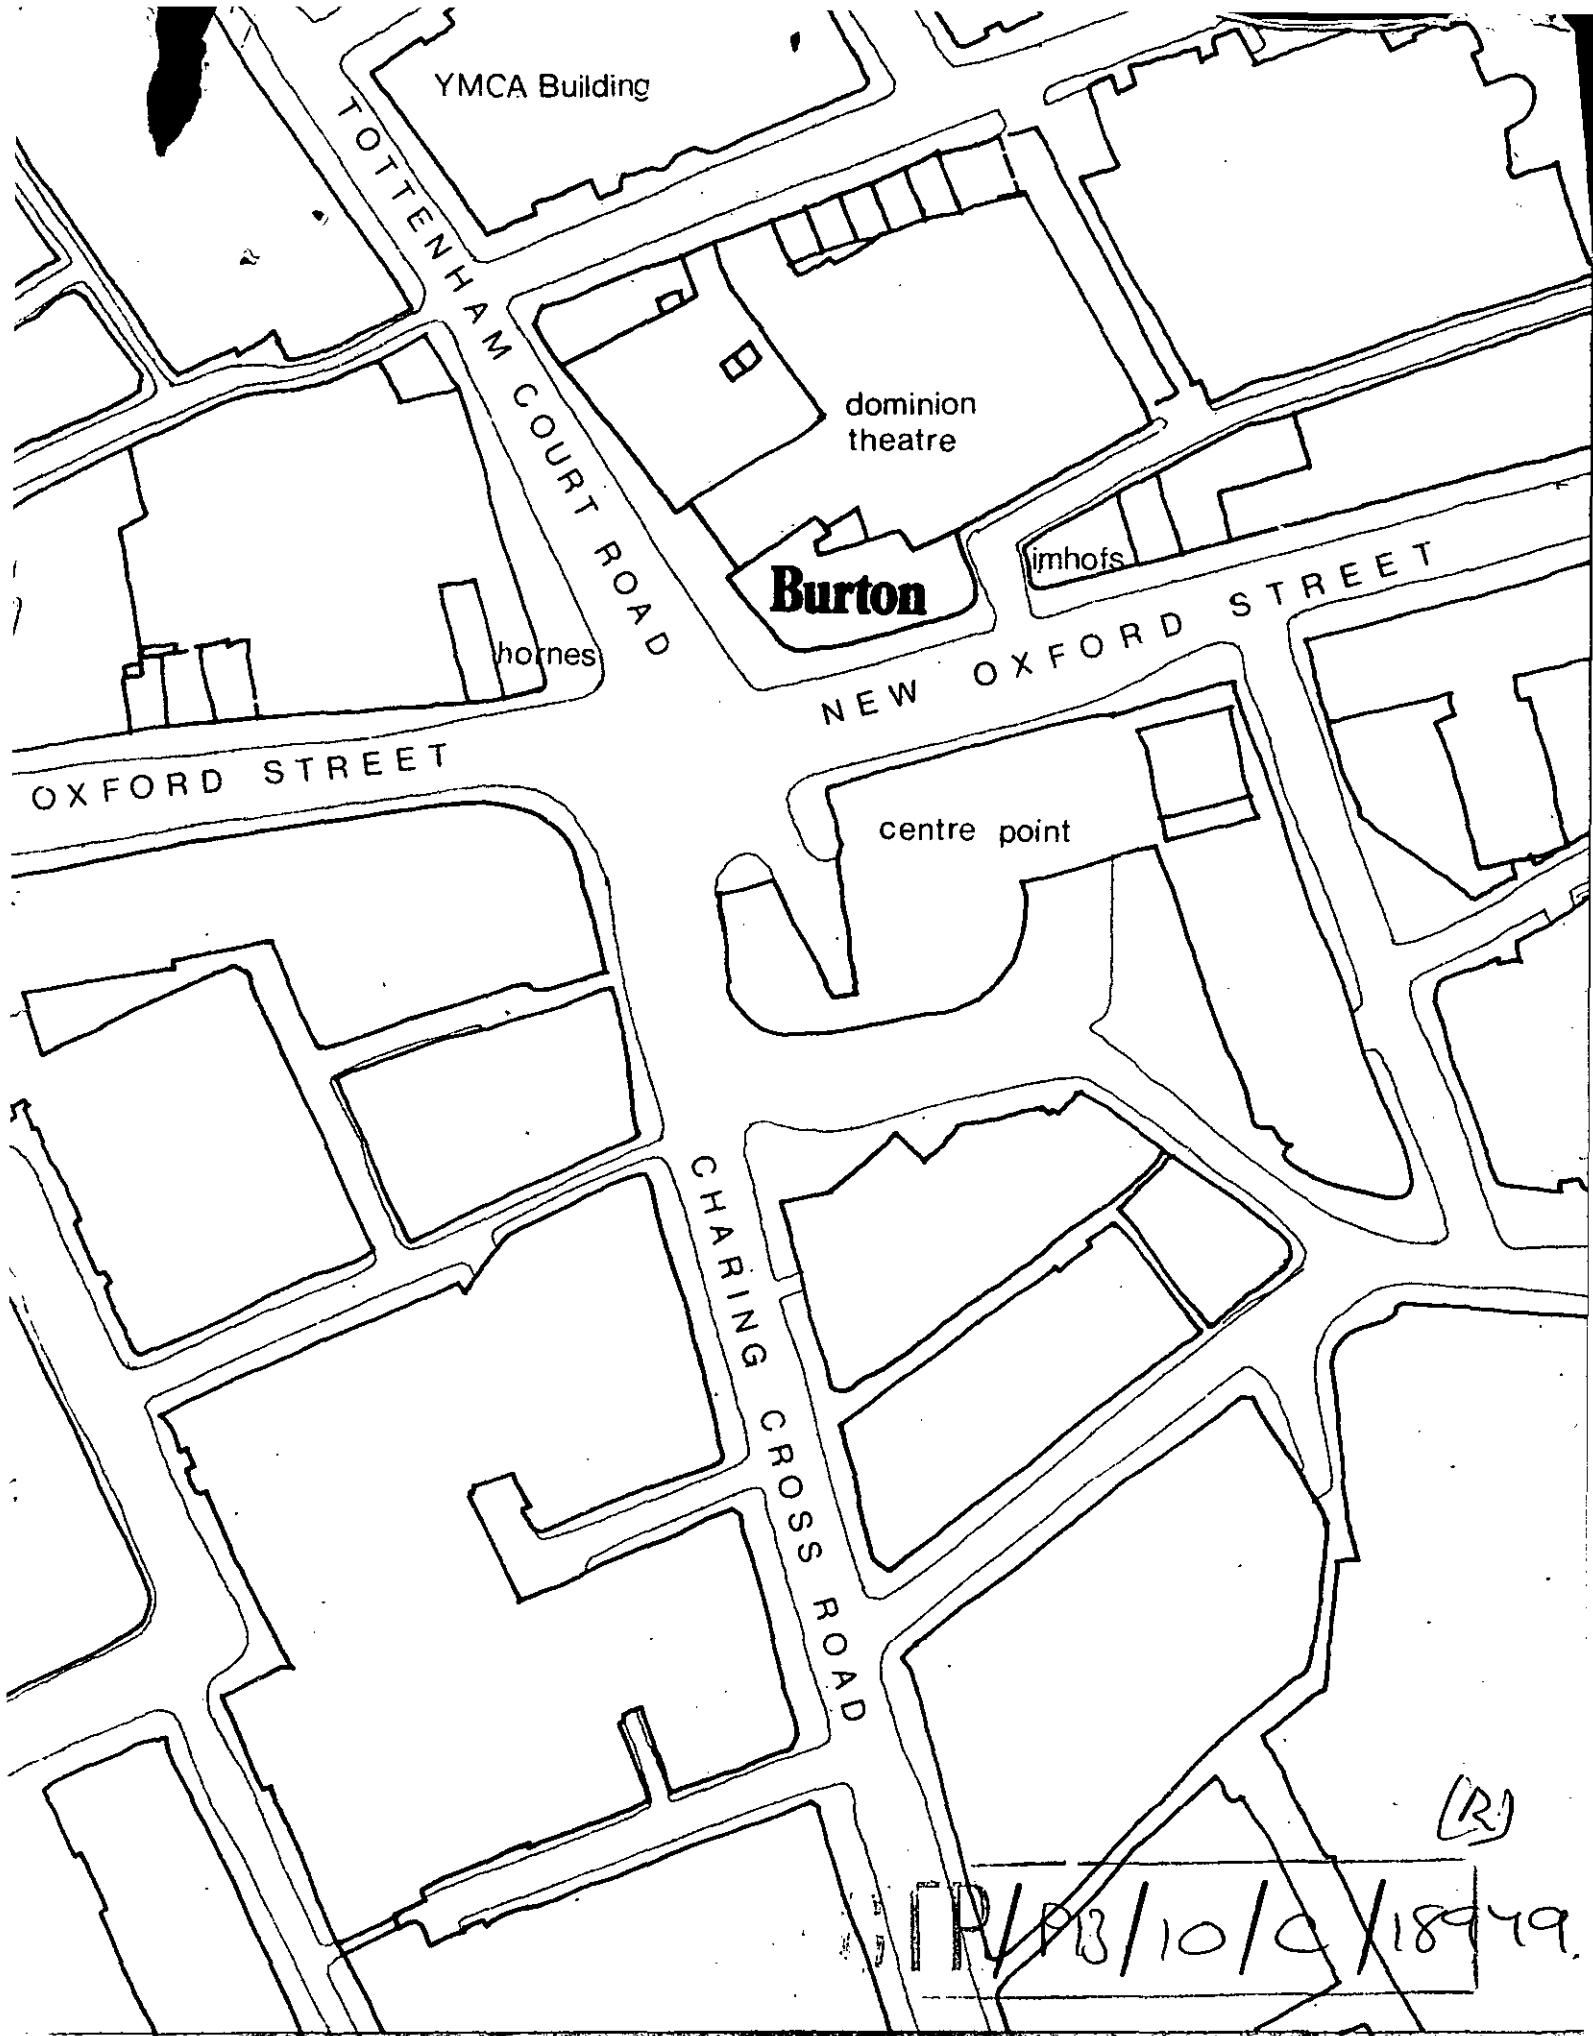

BURTON 300 BRANCH
118-132 NEW OXFORD STREET
LONDON WC1

SITE PLAN



Michael Aukett Associates
Architects & Designers
12 Burleigh Street, WC2

scale 1-1250
date 7 8 73
drwg no 7163⁵⁷

TQ 2981'NE

HOLBORN AND ST PANCRAS SOUTH
BORO CONSTBEDFORD AVENUE
298


NORTH ST GILES' WARD


299 BLOOMSBURY


SOUTH BLOOMSBURY
WARD

30000

1815

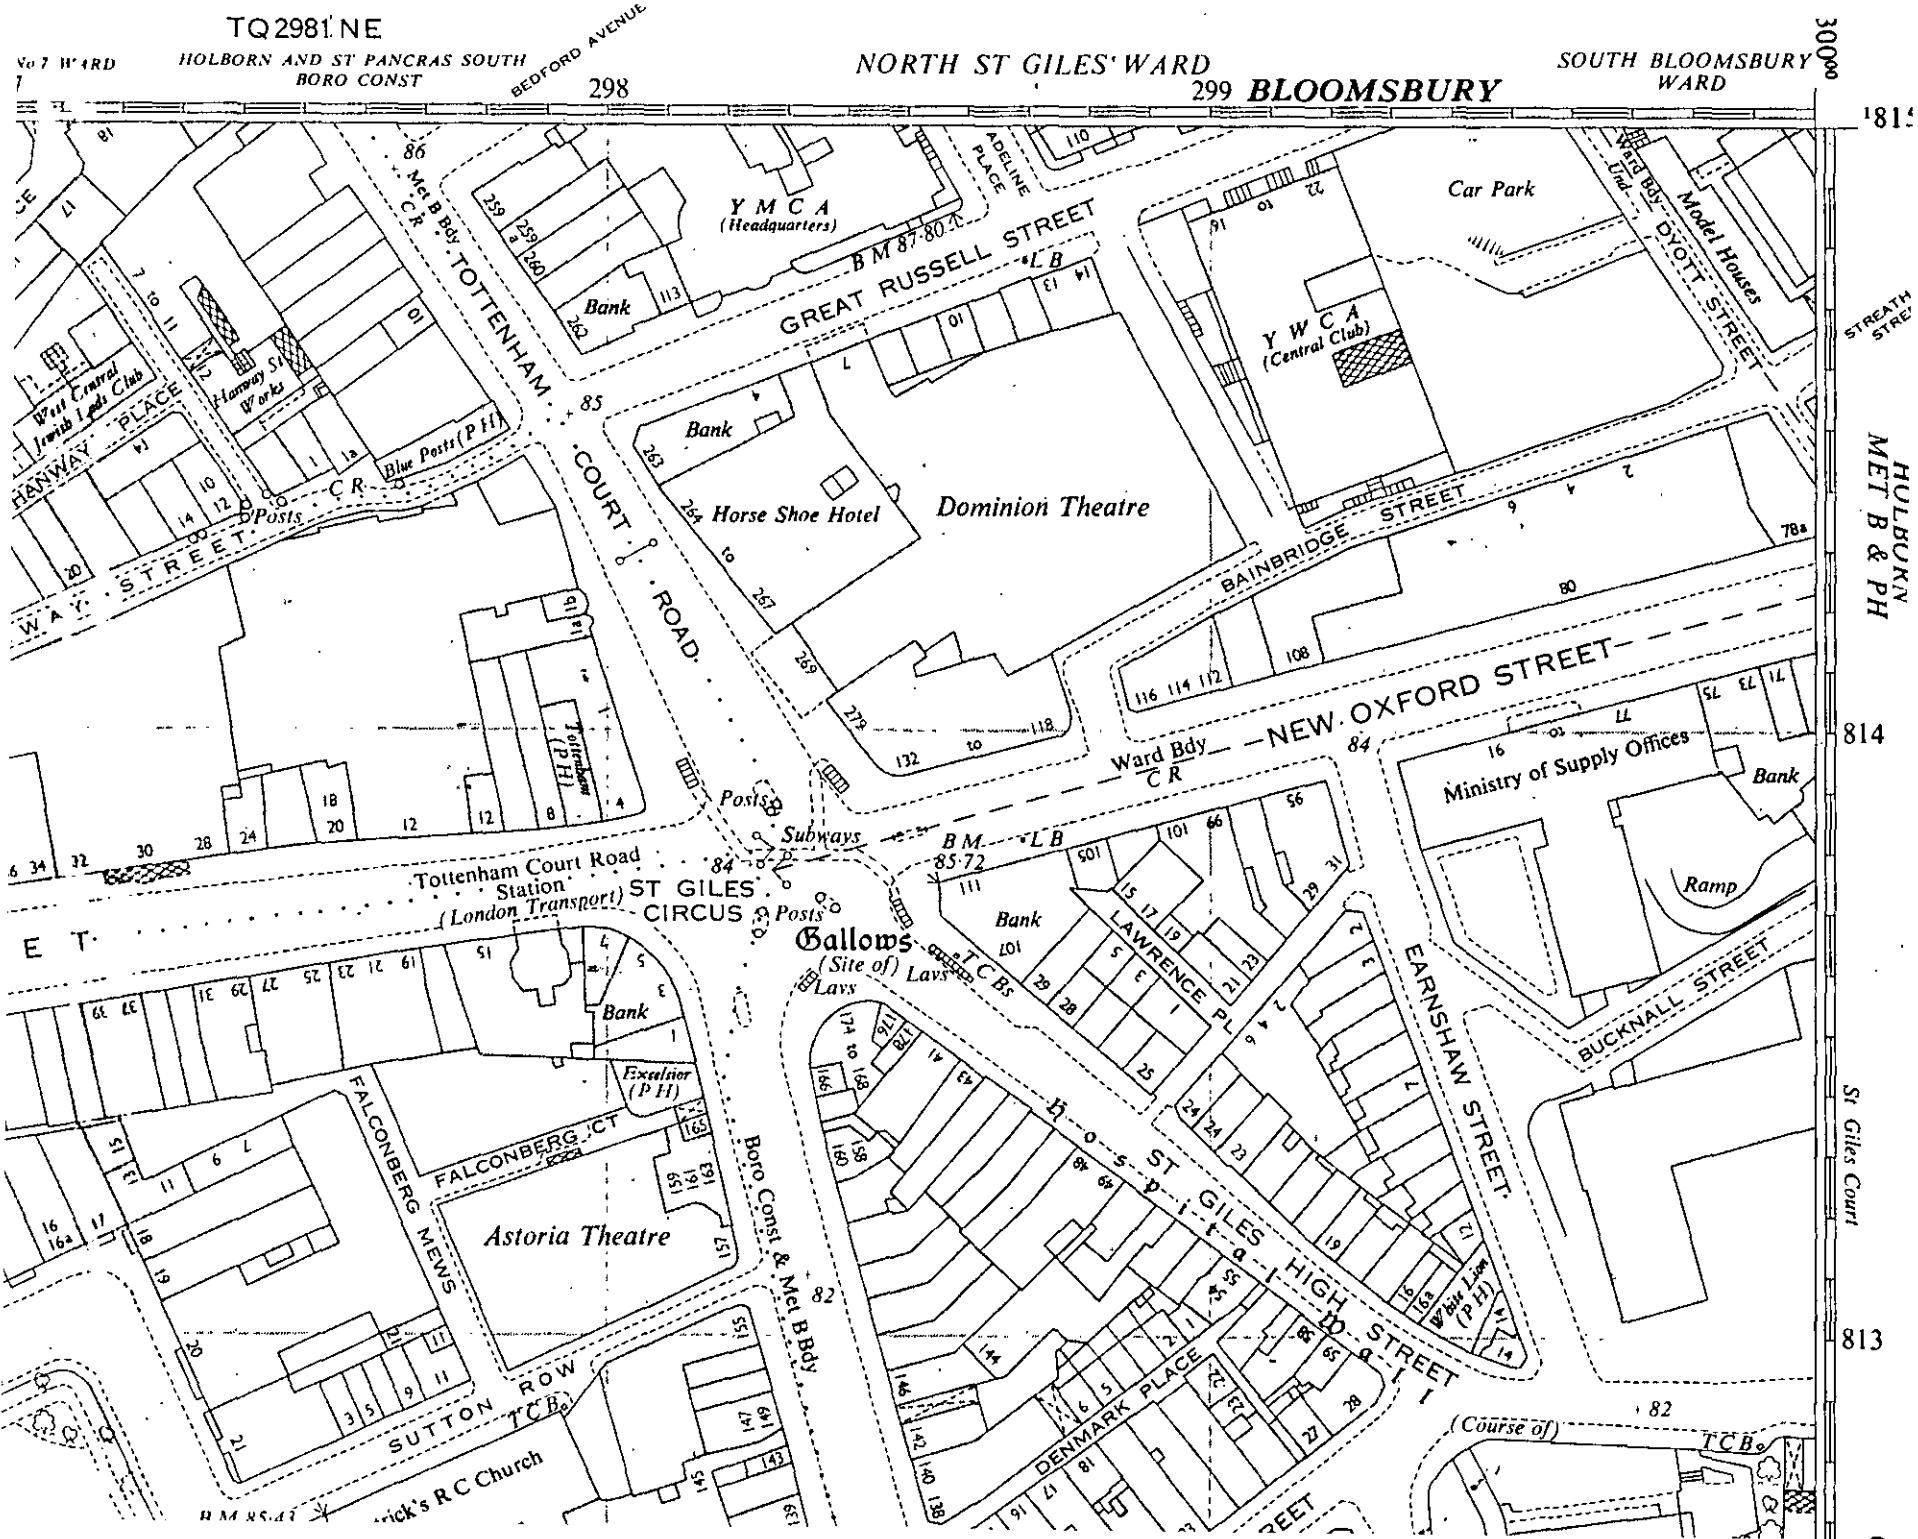

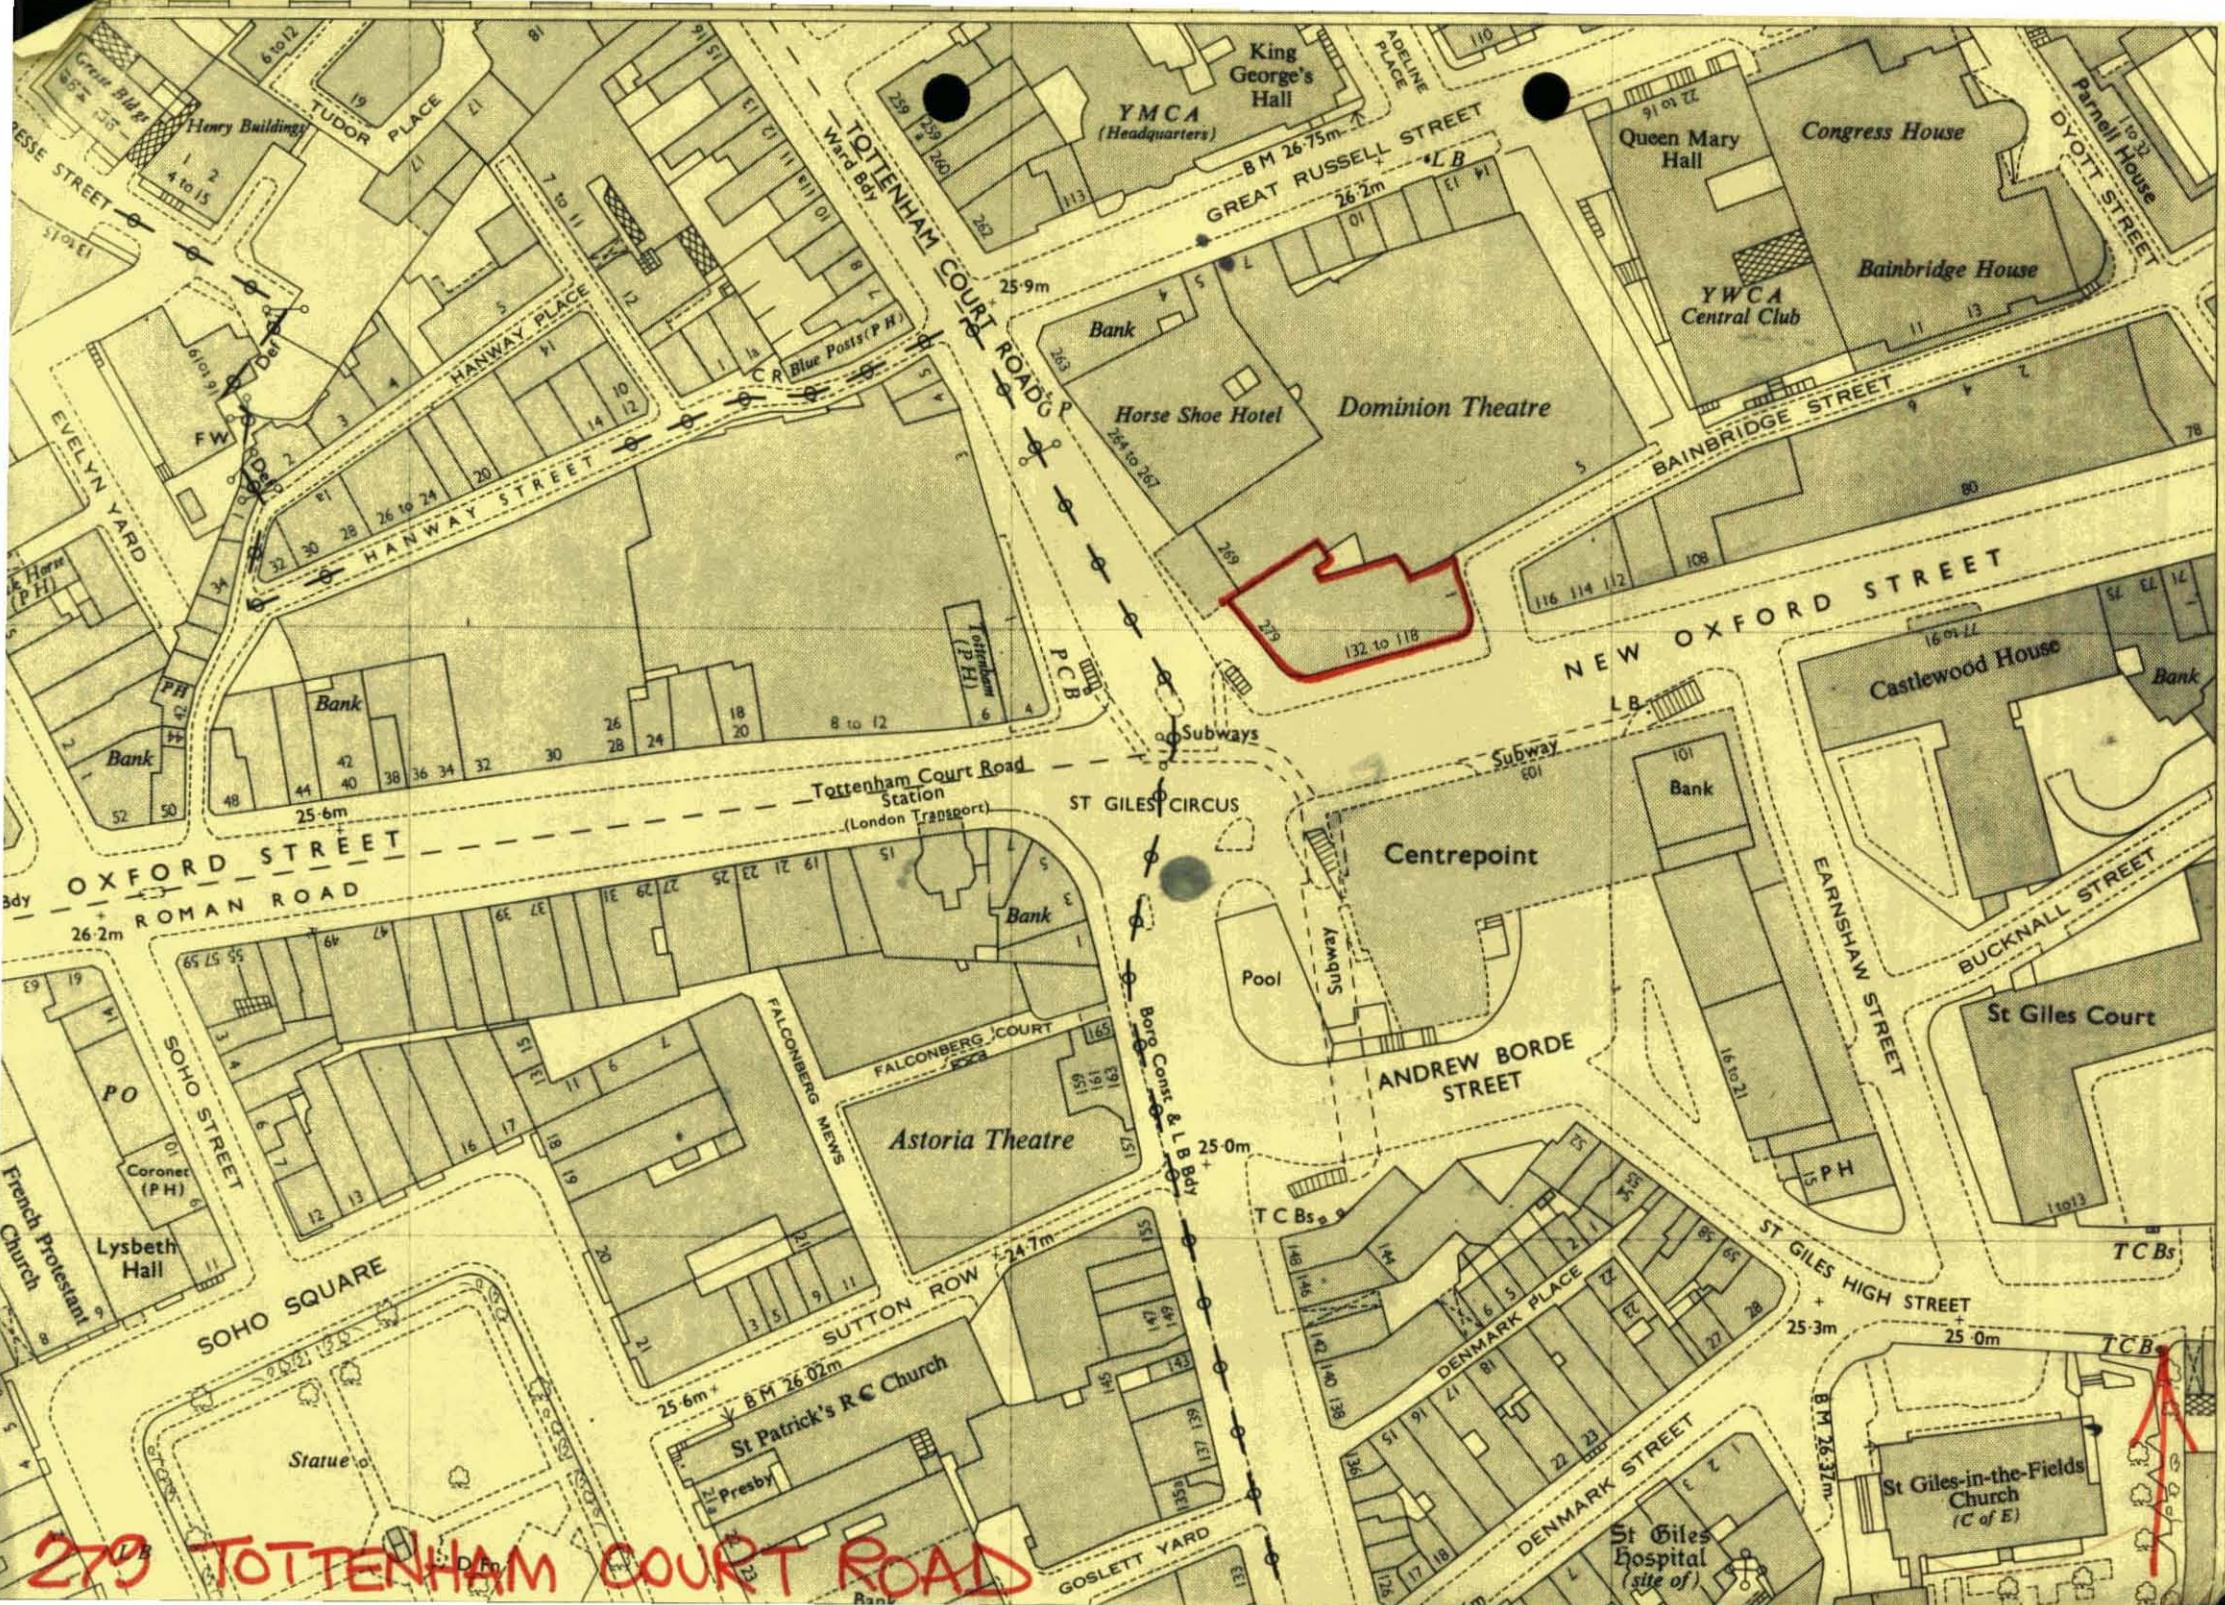

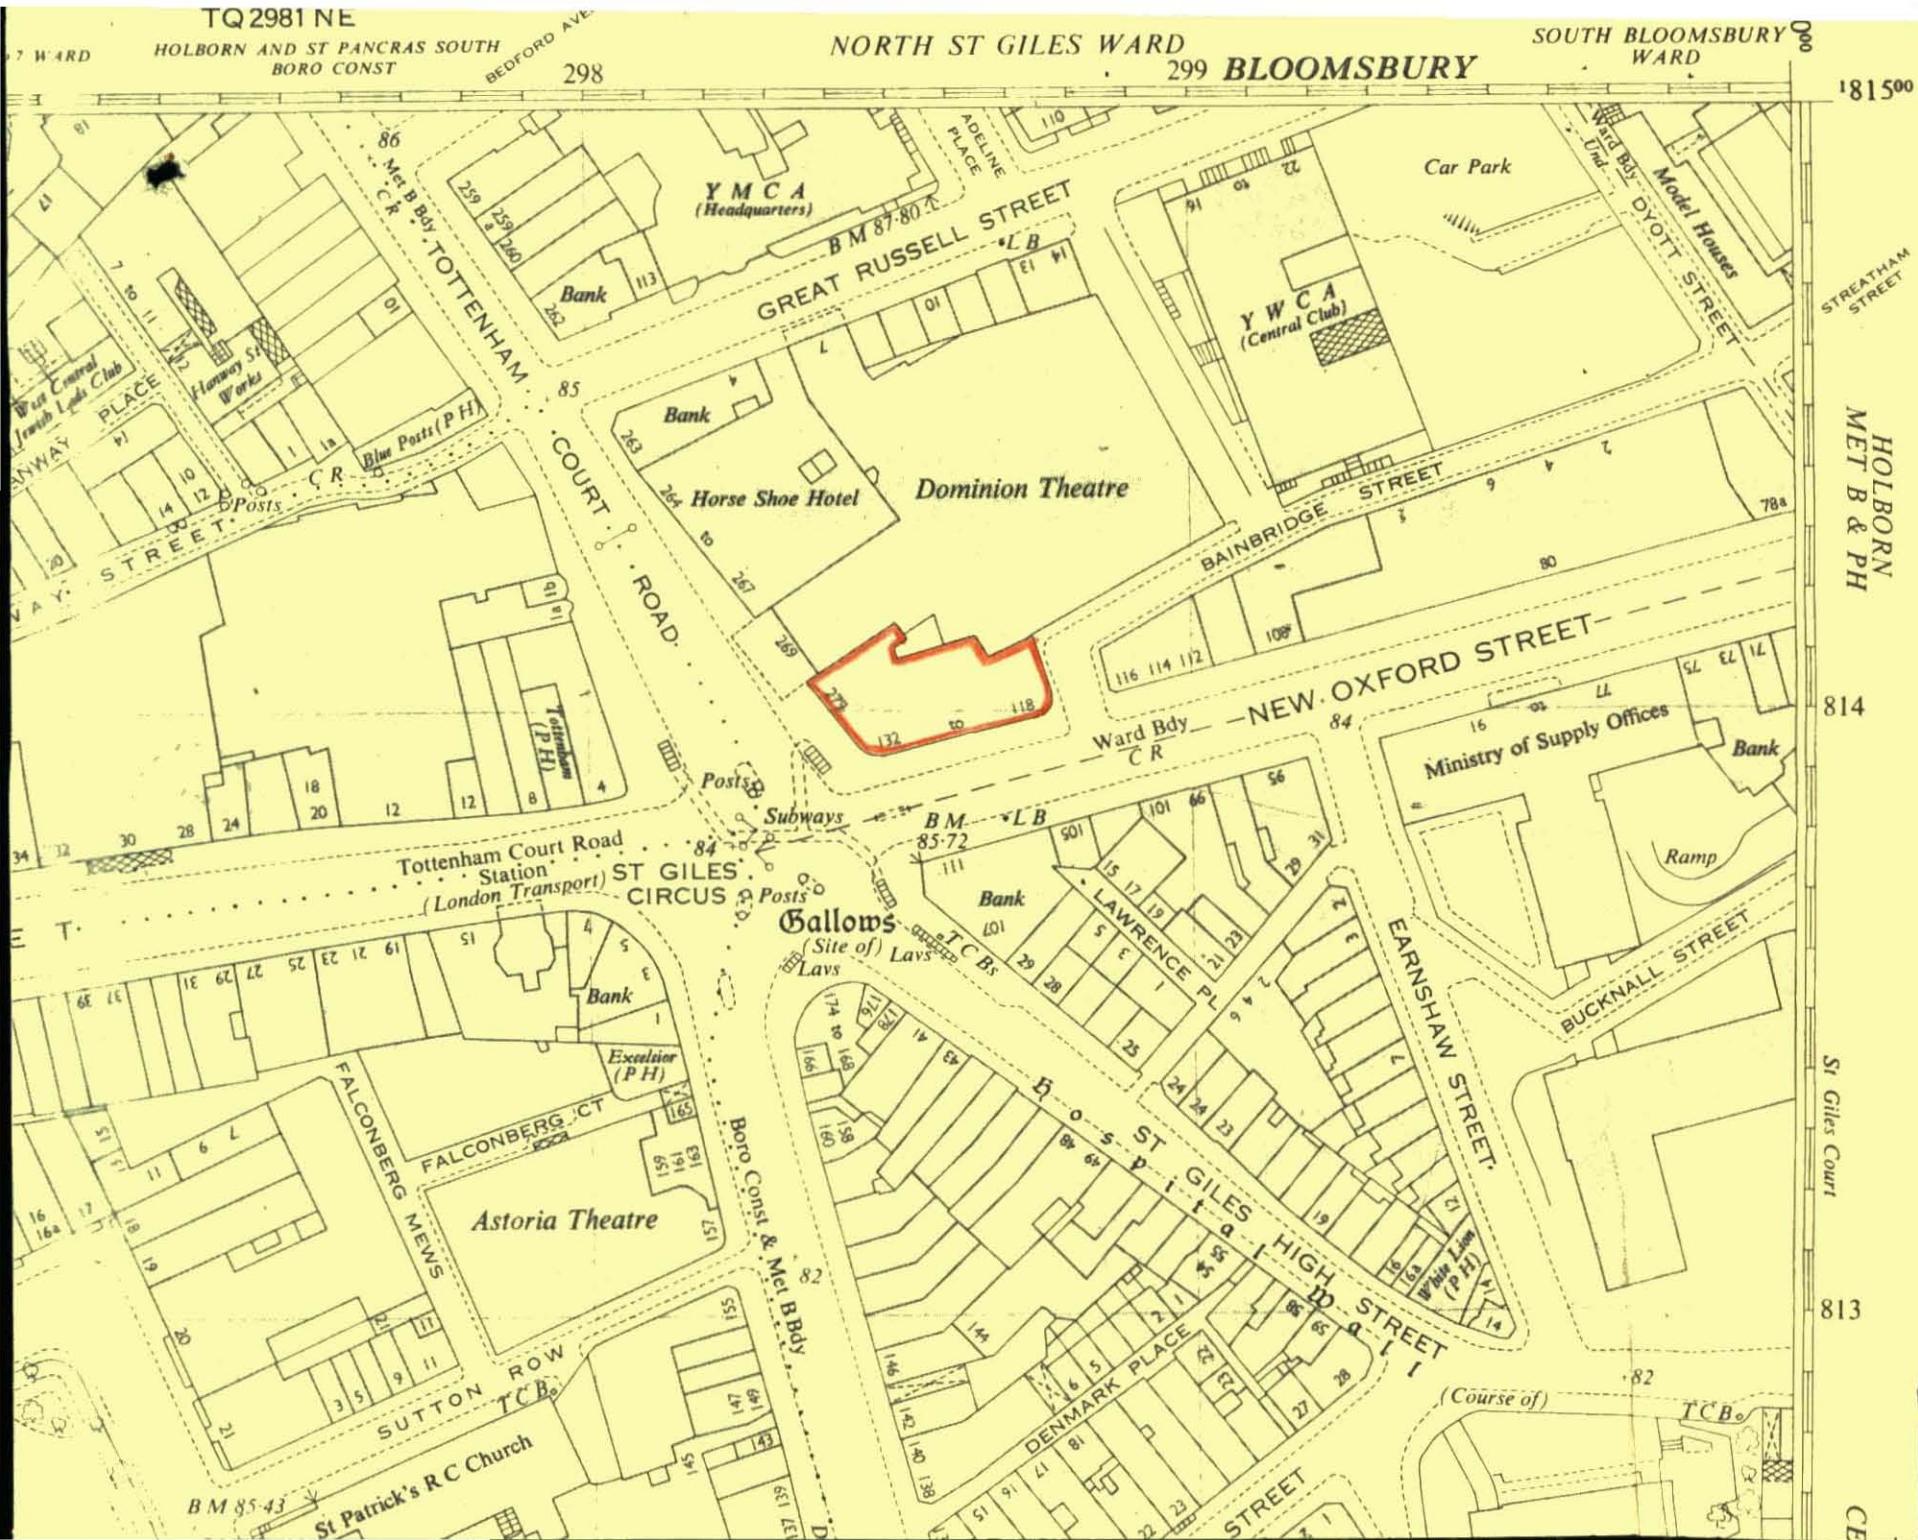



**London Borough of Camden
Town and Country Planning Act 1971 (sections 36 & 37)
APPLICATION DATED 16th December 1974**

Premises 279 Tottenham Ct. Rd.

Verged RED above

Scale 1:1250



North