


Michael Aukett Associates
 Architects & Designers
 12 Buteigh Street, WC2

scale 1:50
 date NOVEMBER 73
 drwg no 7163-29

**300 BRANCH NEW OXFORD STREET
 FIRST FLOOR PLAN**


Burton GTP/p13/w/c/na09

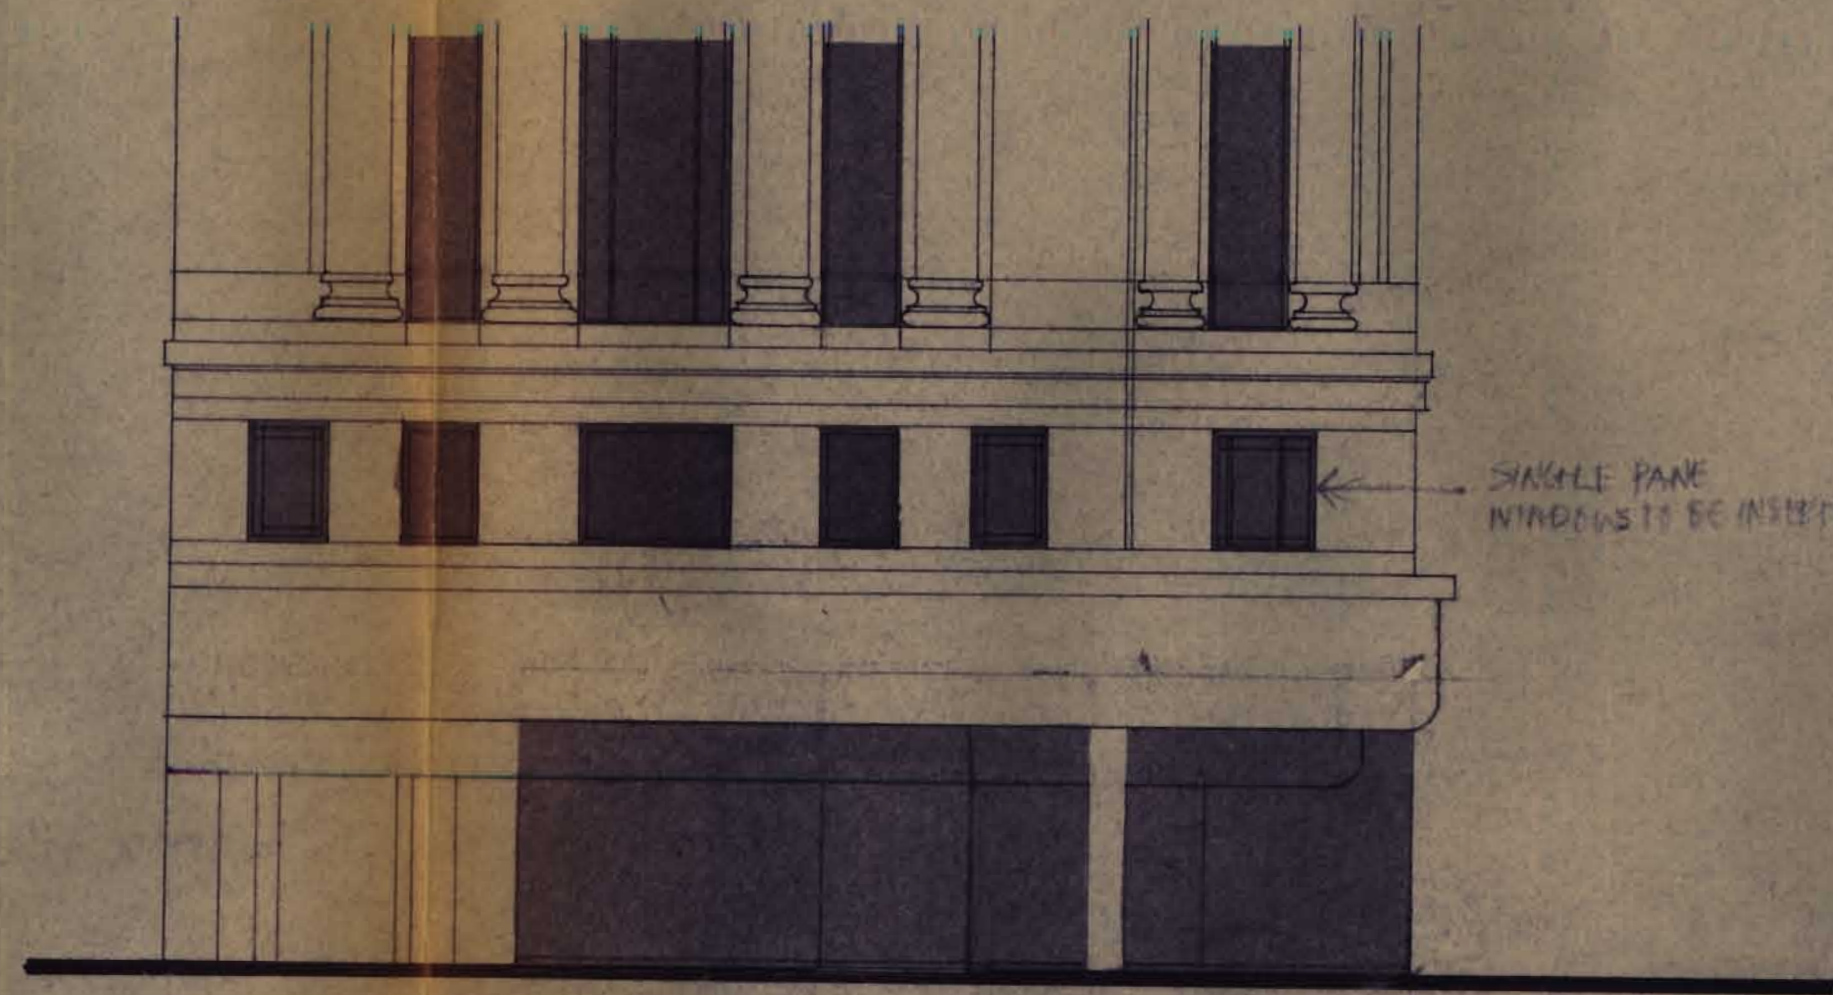

Elevation Tottenham Court Road



Elevation New Oxford Street

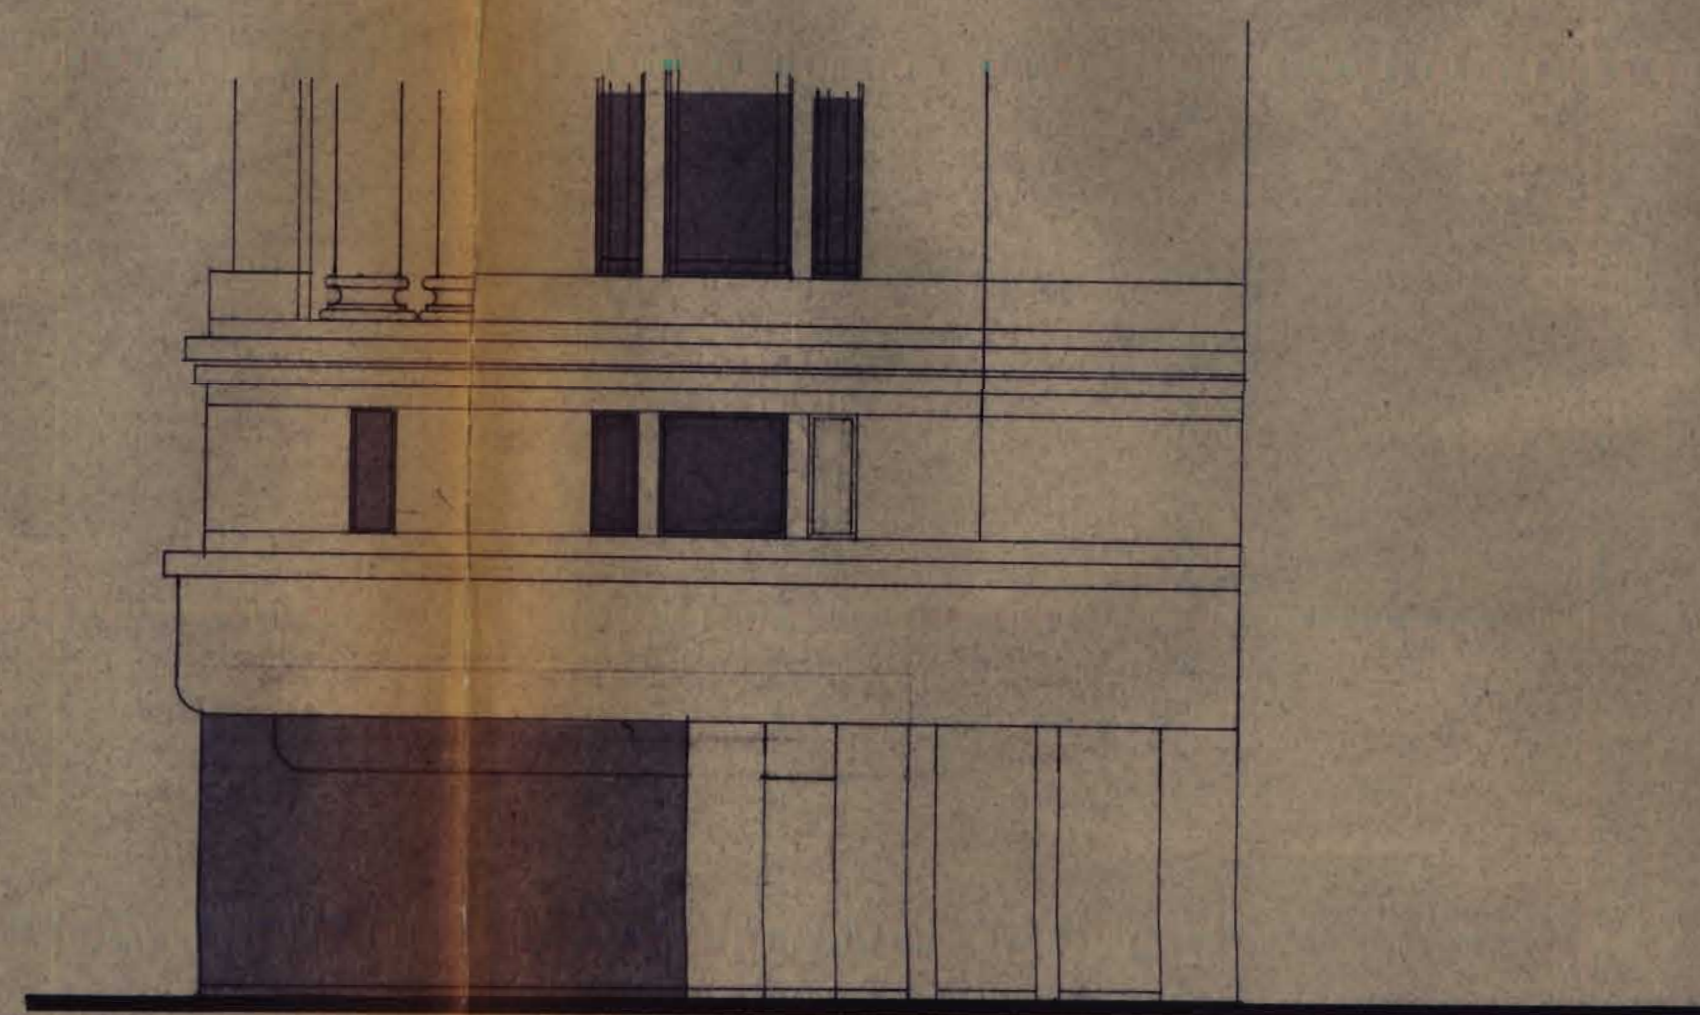

Elevation Bainbridge Street

LONDON BOROUGH OF CAMDEN
 PLANS ~~APPROVED~~
 DISAPPROVED
 26 FEB 1974
 ON BEHALF OF THE COUNCIL

CASE COPY

A facia deeper - first floor windows modified
 Revisions

Michael Aukett Associates scale 1-100
 Architects & Designers date Sept 73
 12 Burleigh Street, WC2 drwg no 716315

Burton 300 BRANCH
 NEW OXFORD STREET

SCHEME 2

GTP/pis/w/c/17/03

ELEVATIONS