




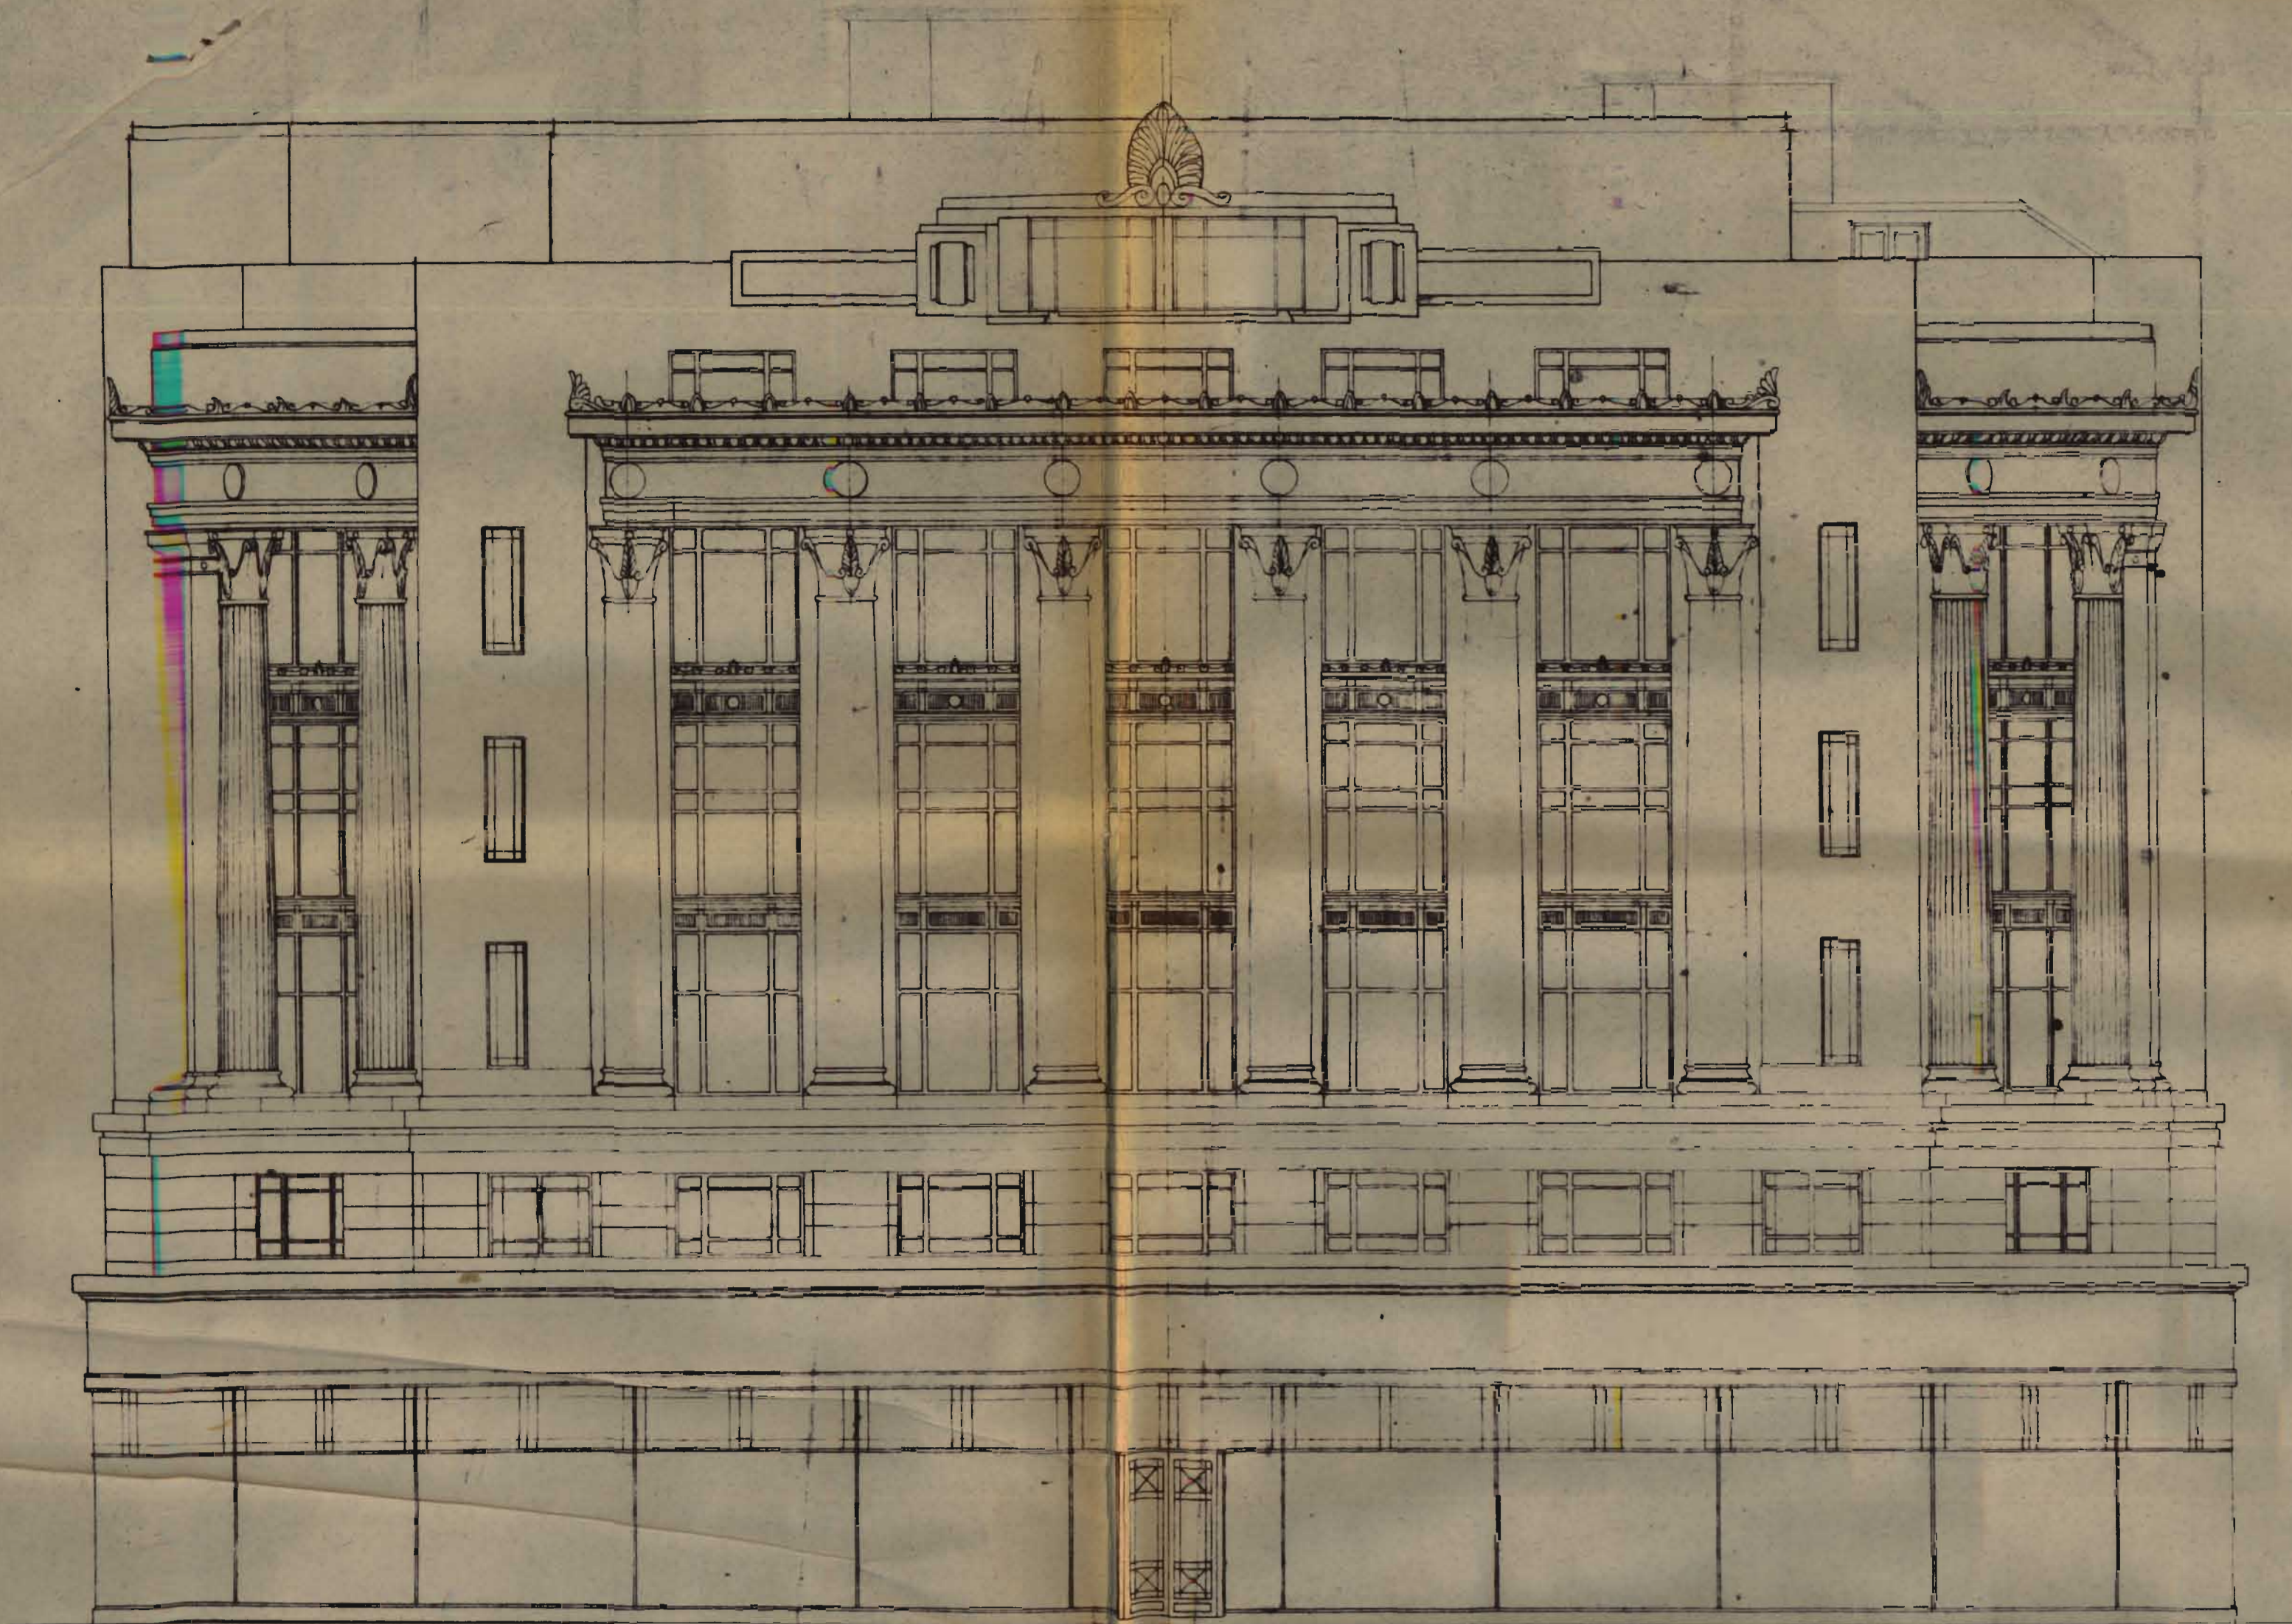


ELEVATION to NEW OXFORD STREET

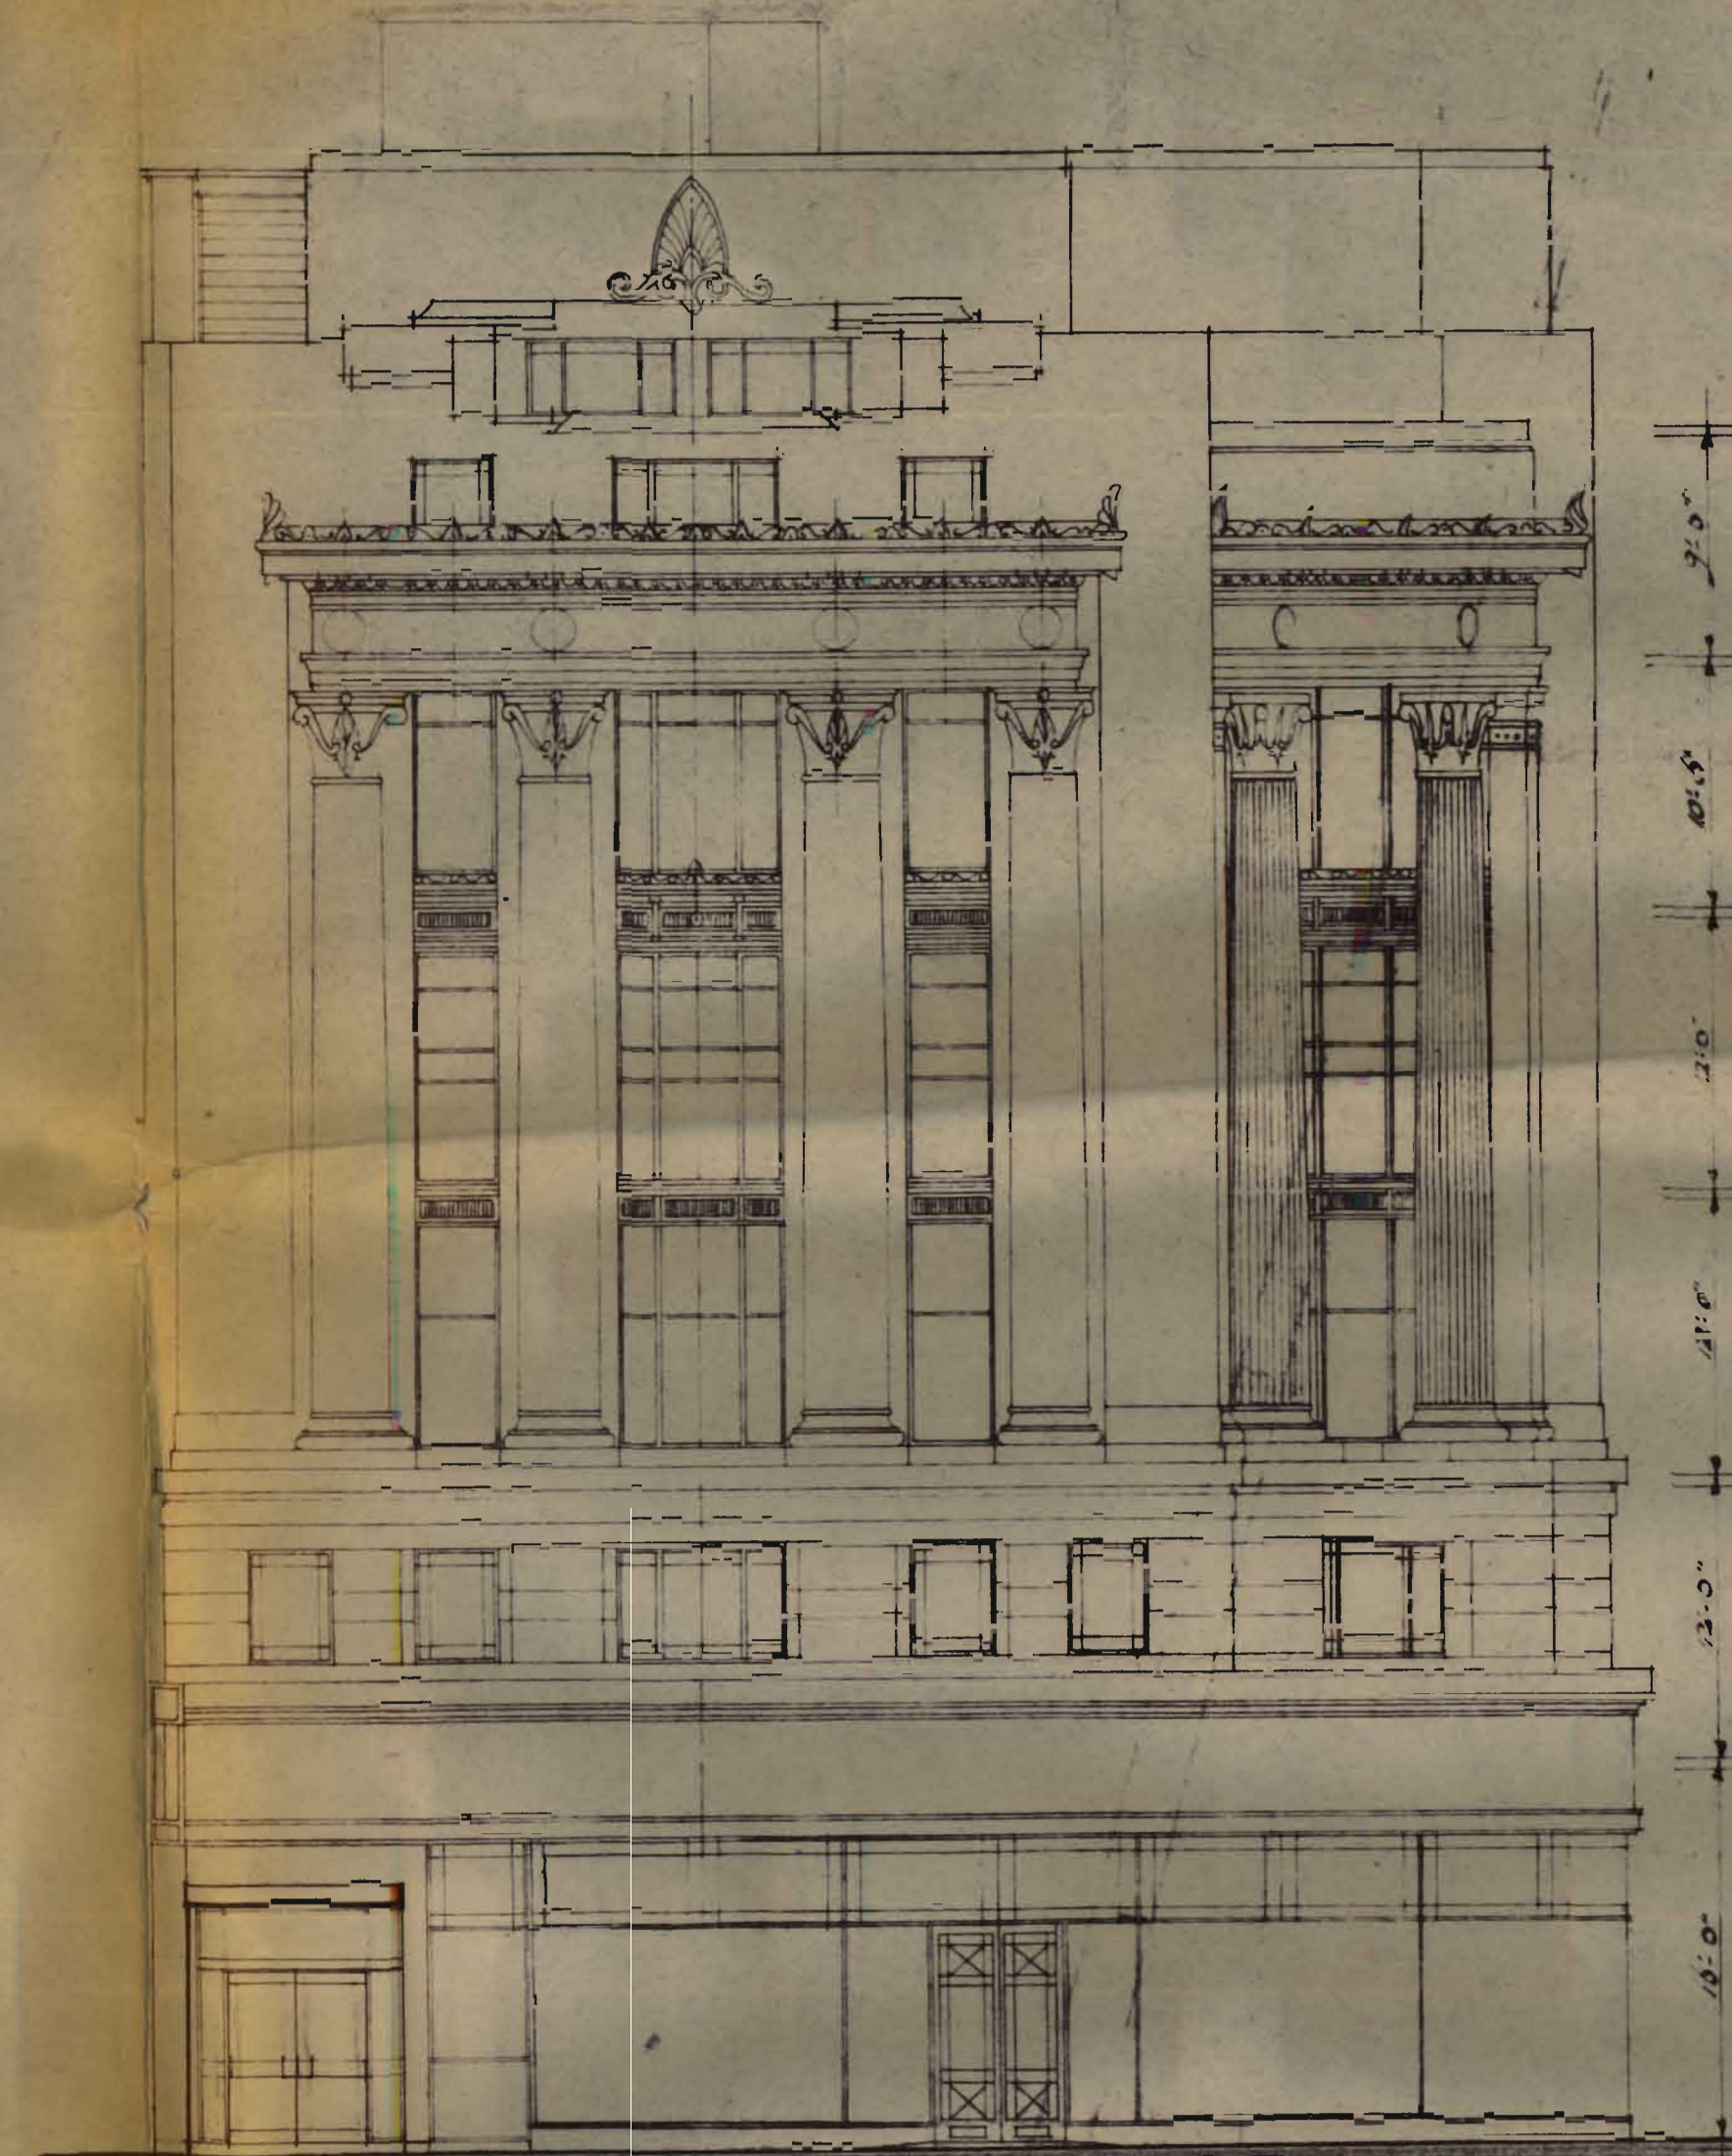


ELEVATION to TOTTENHAM COURT ROAD

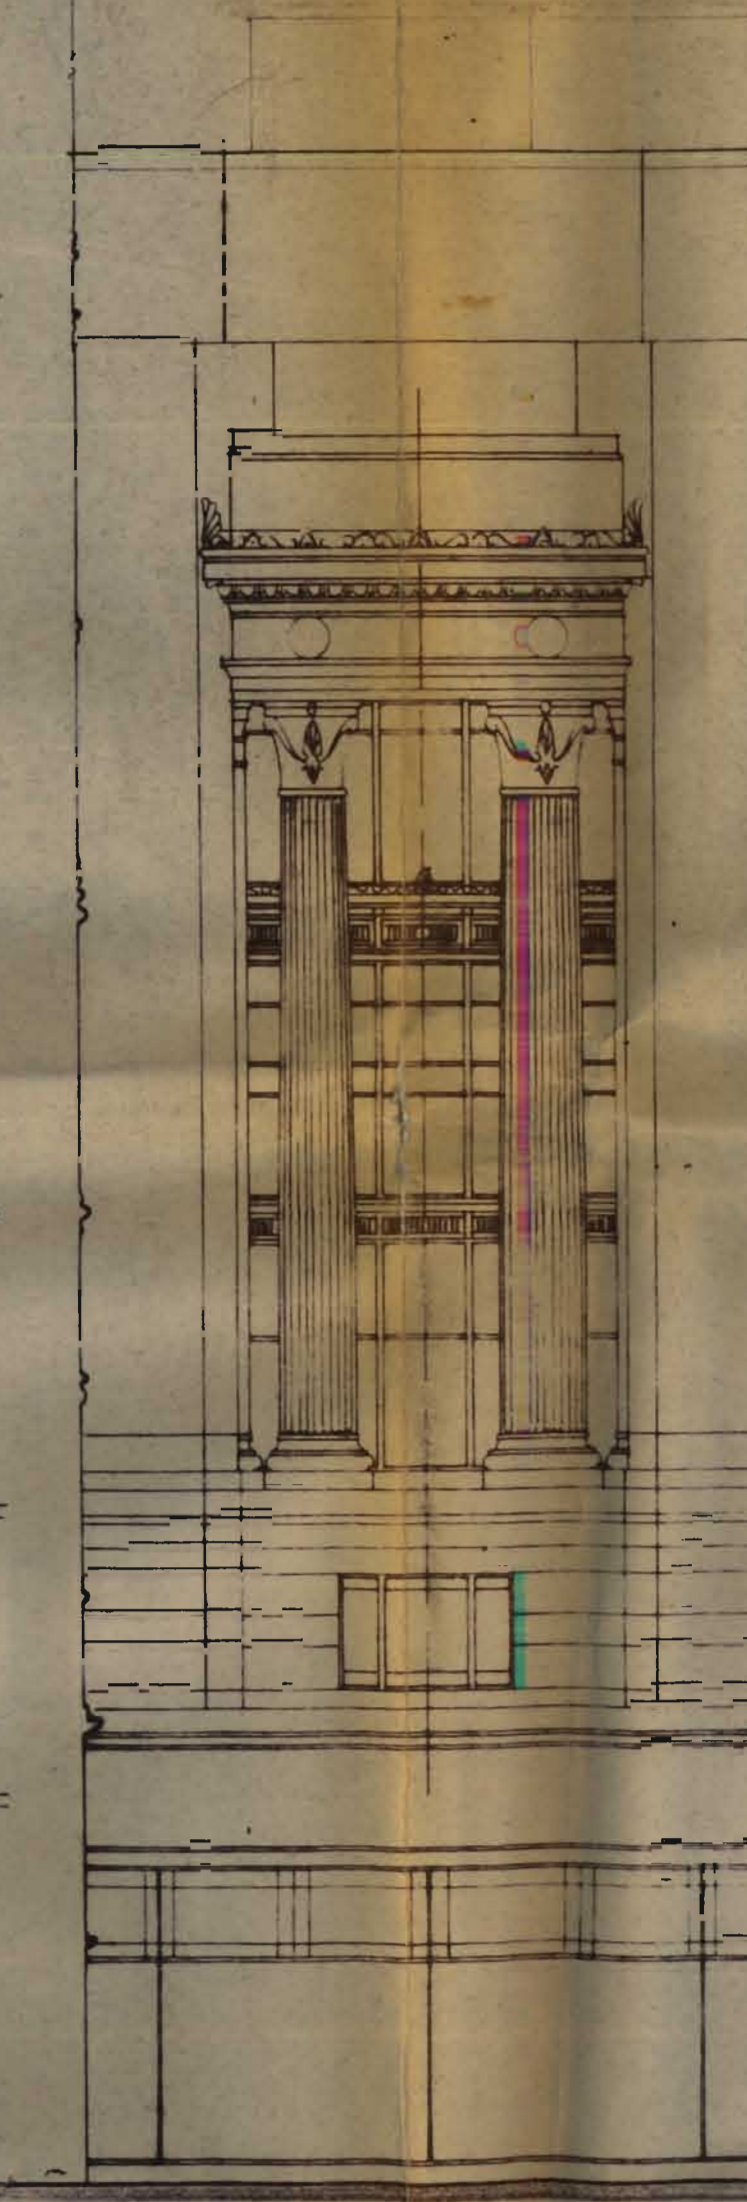


ELEVATION at ANGLE of TOTTENHAM COURT ROAD and NEW OXFORD STREET

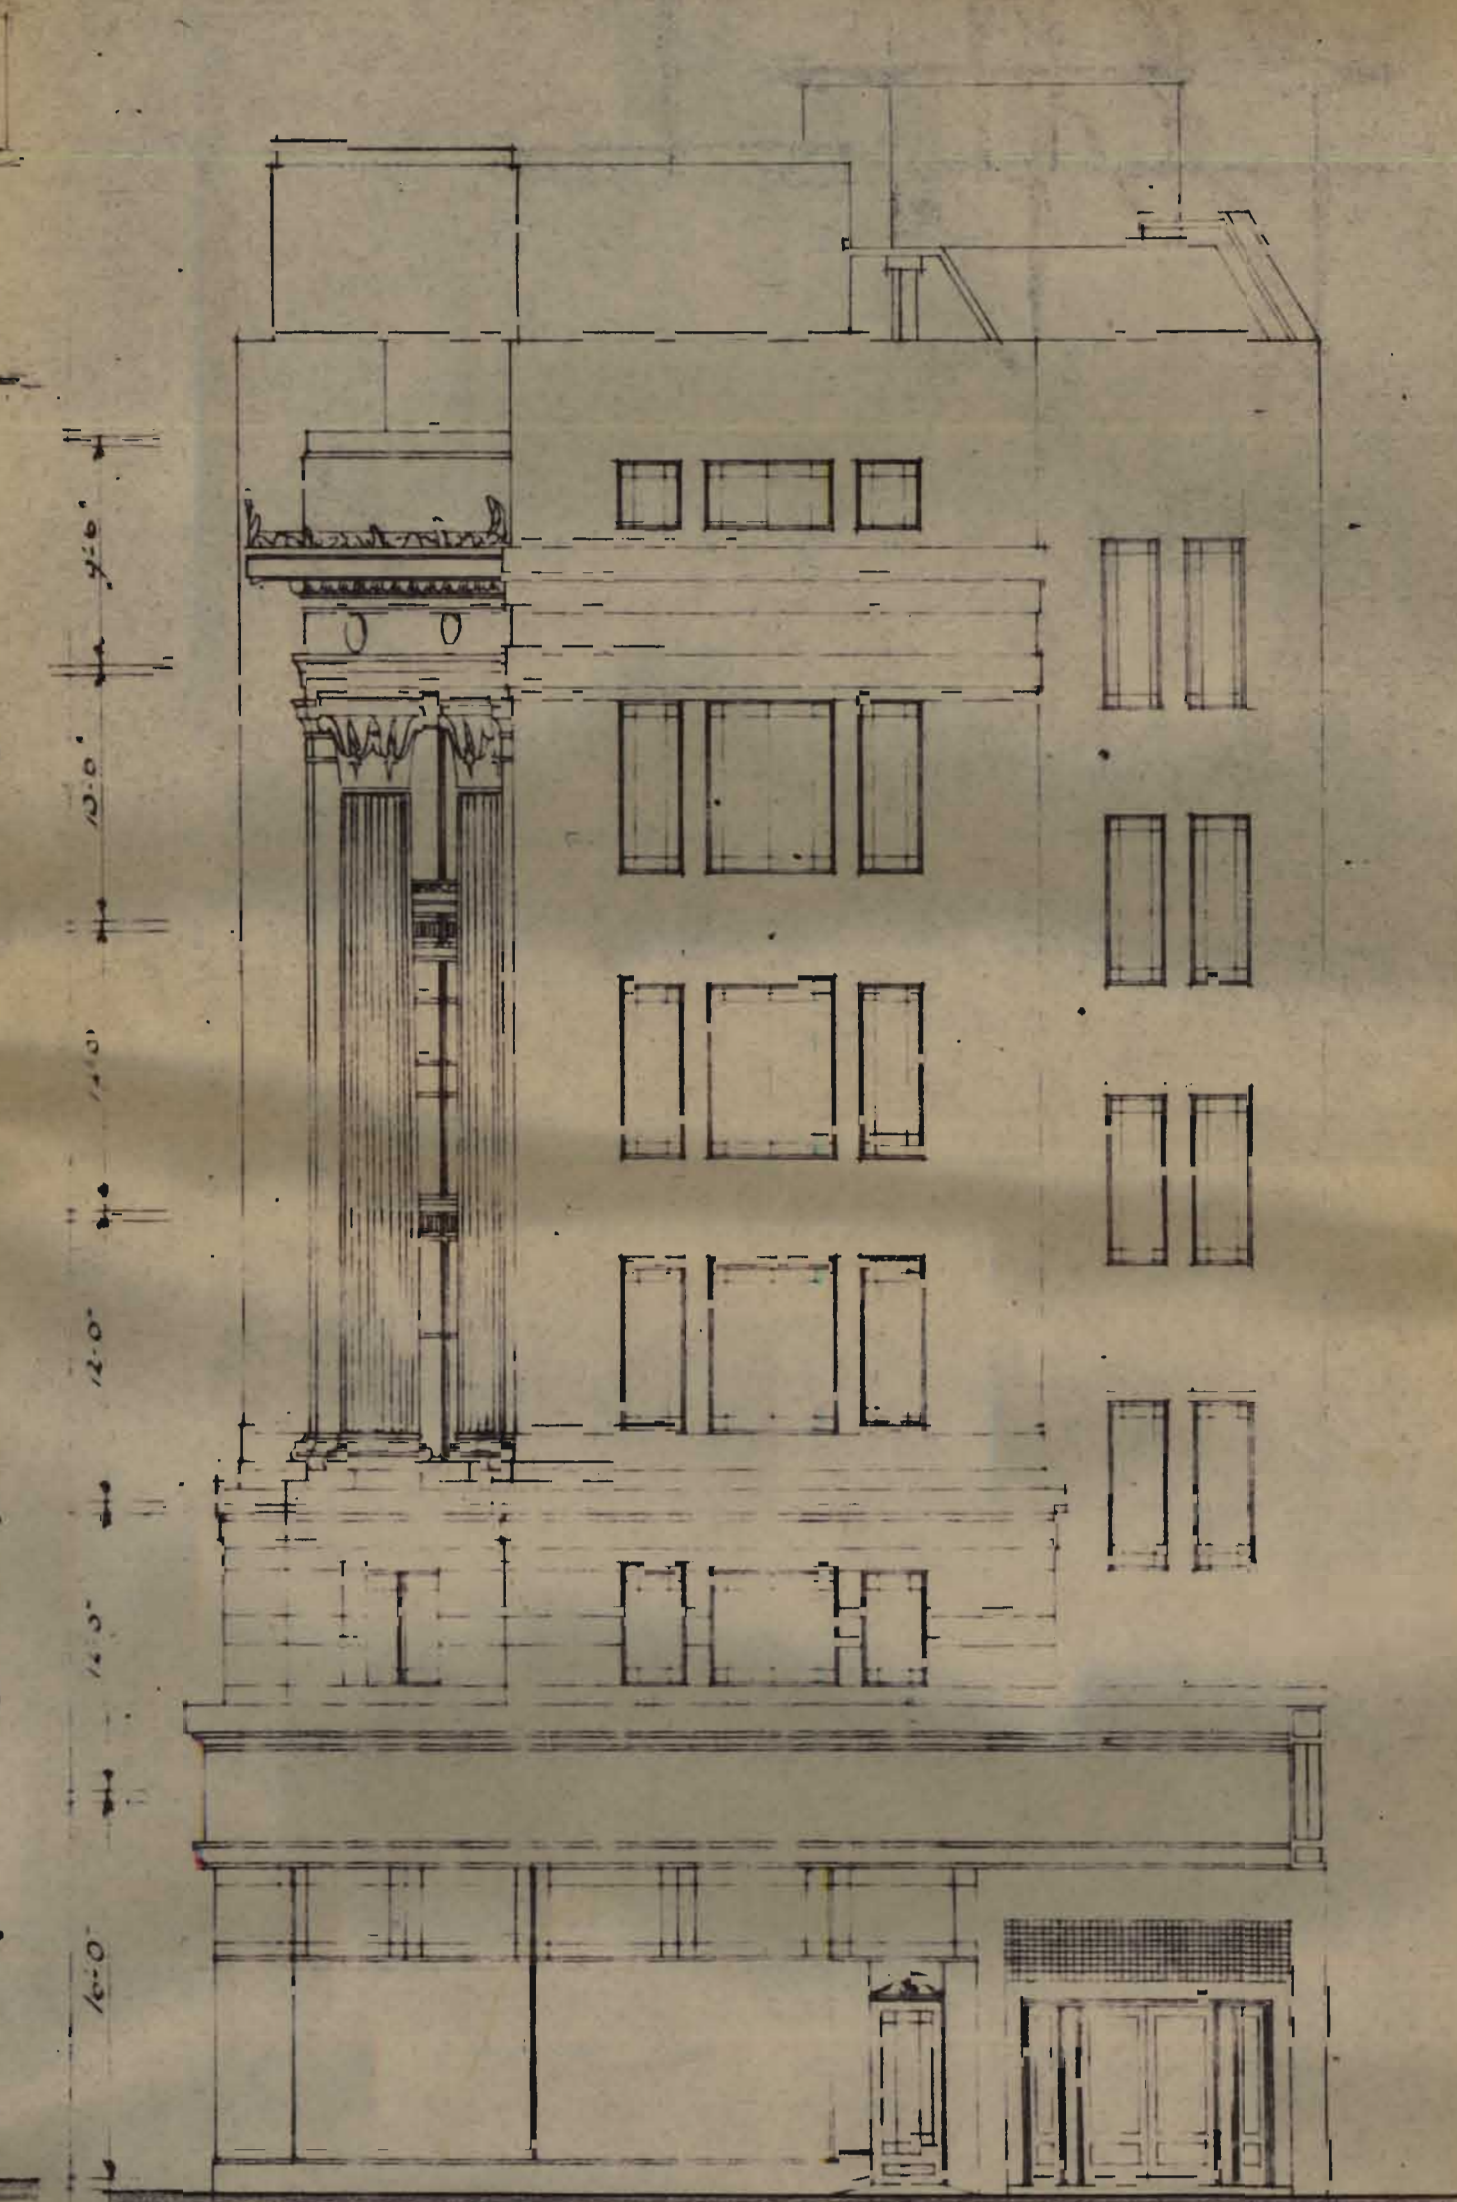


ELEVATION to BAINBRIDGE STREET

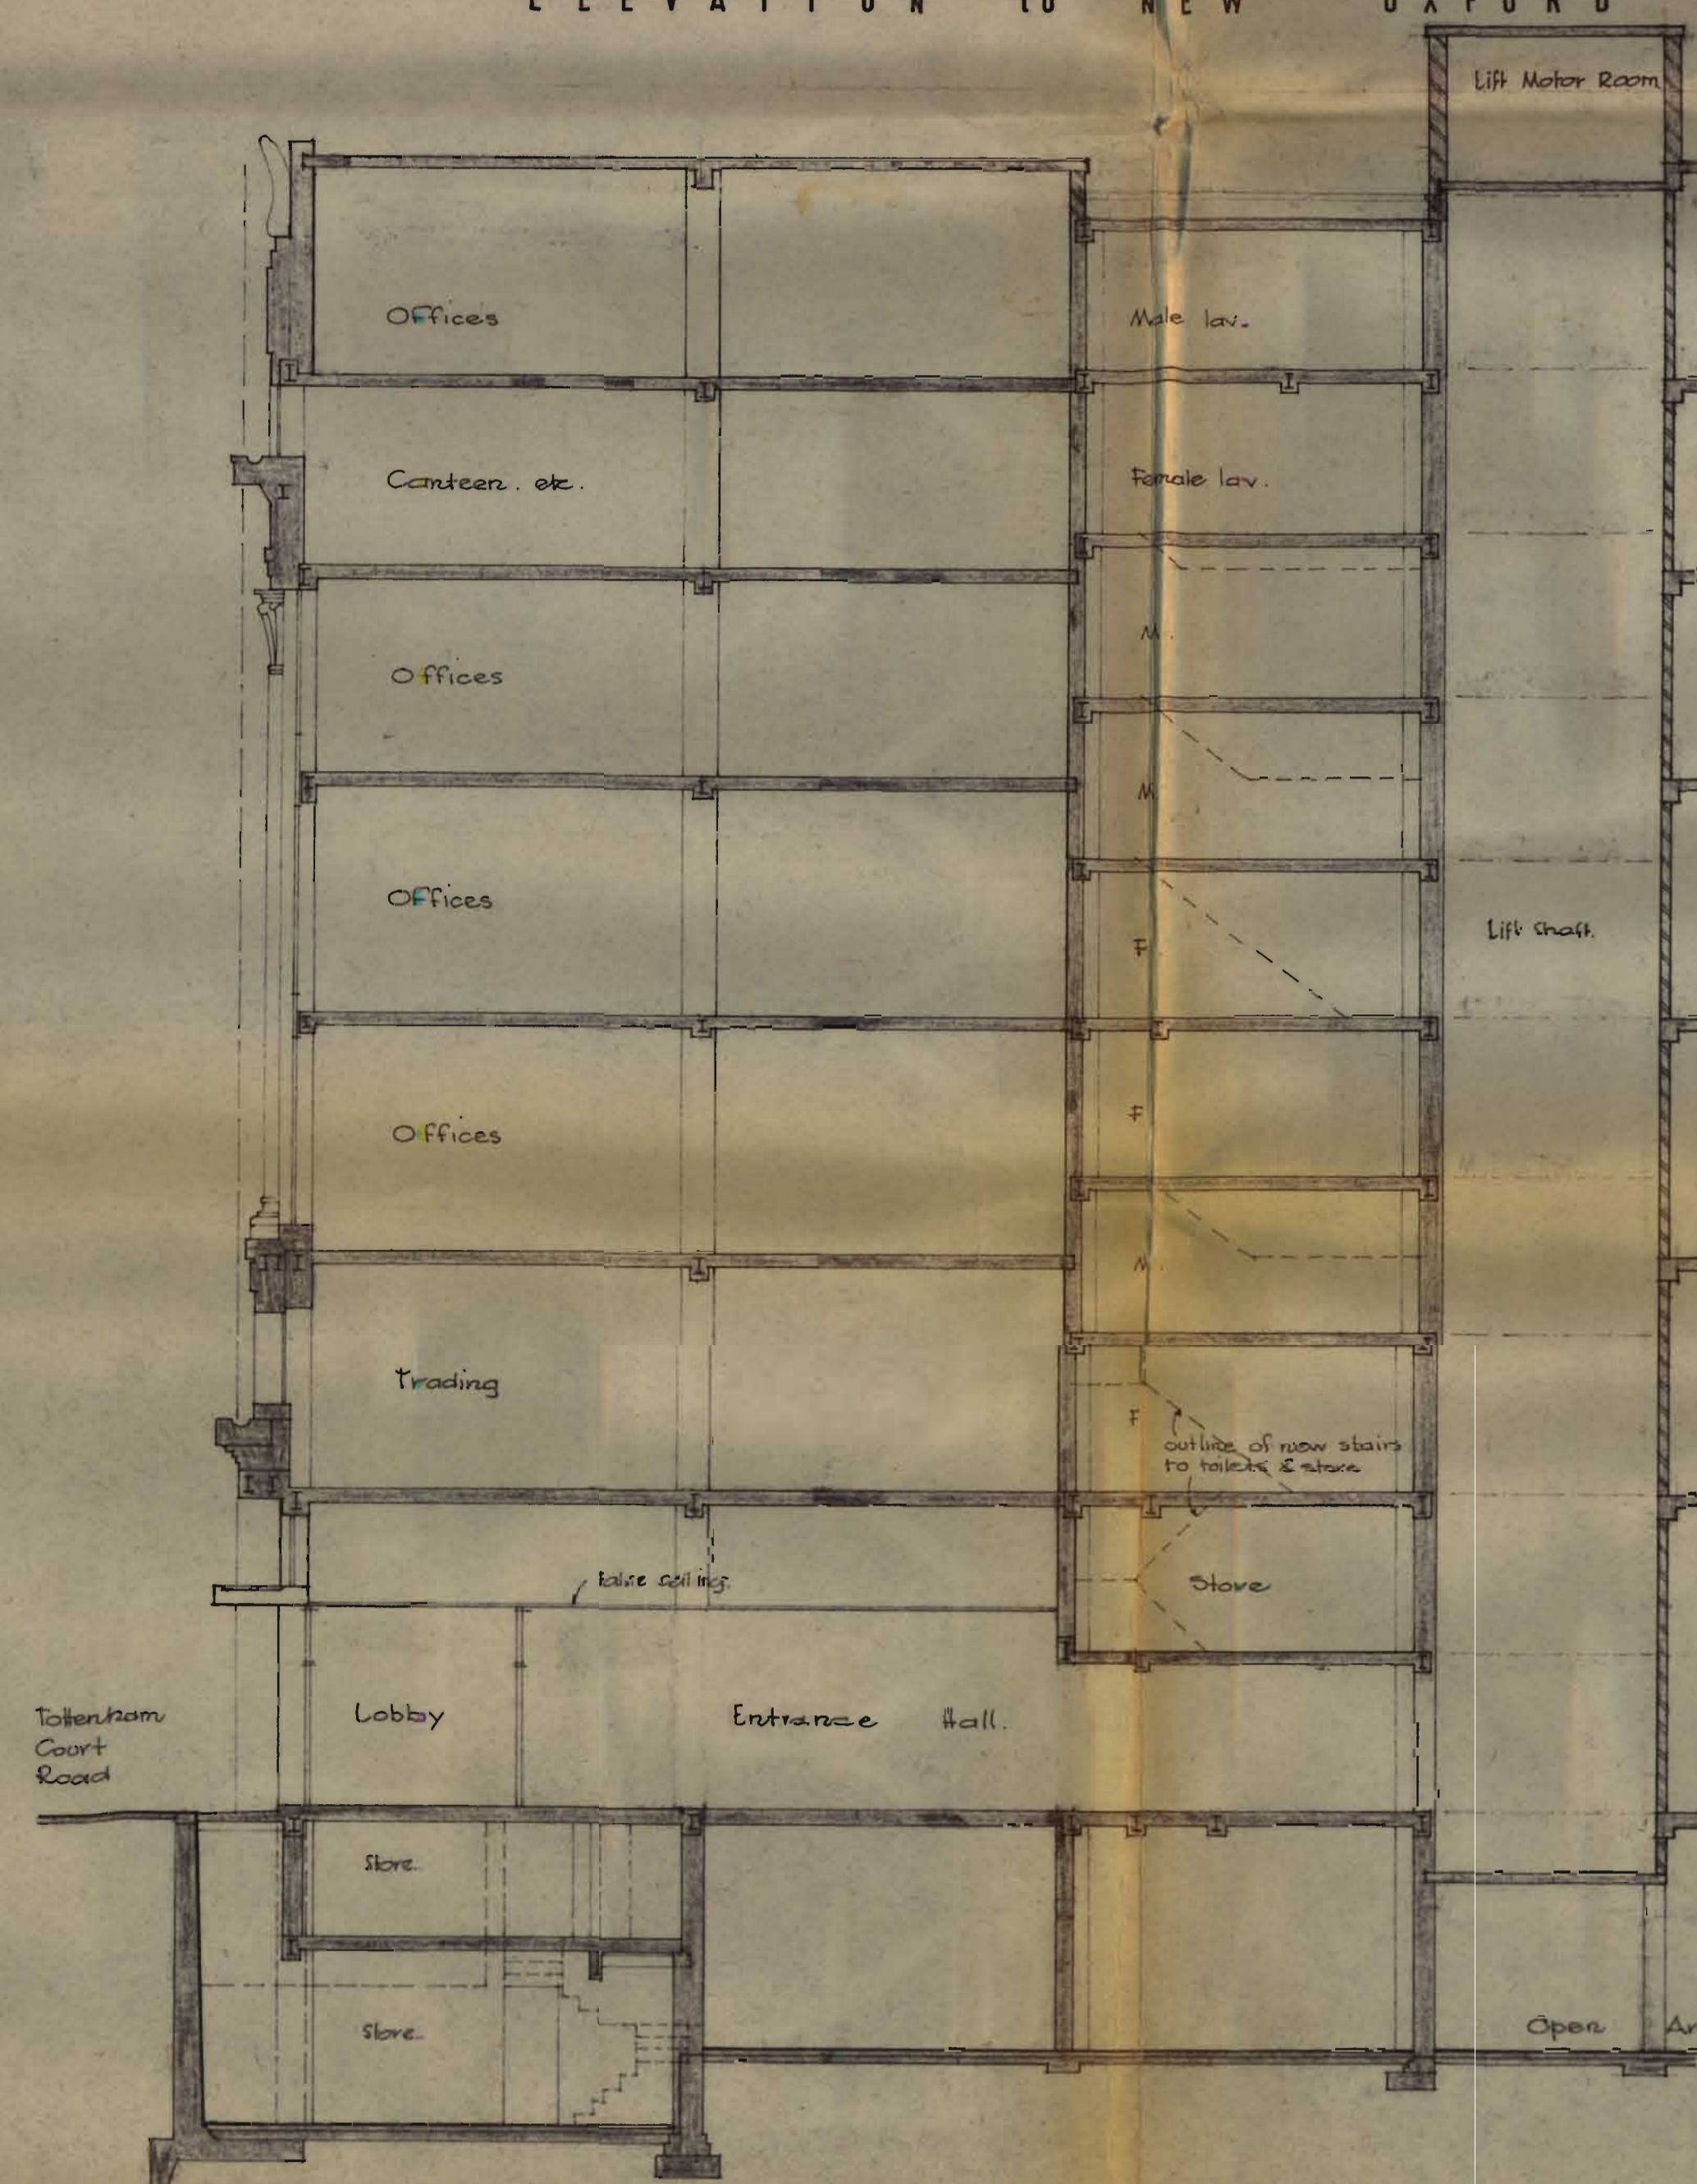

SECTION A - A.

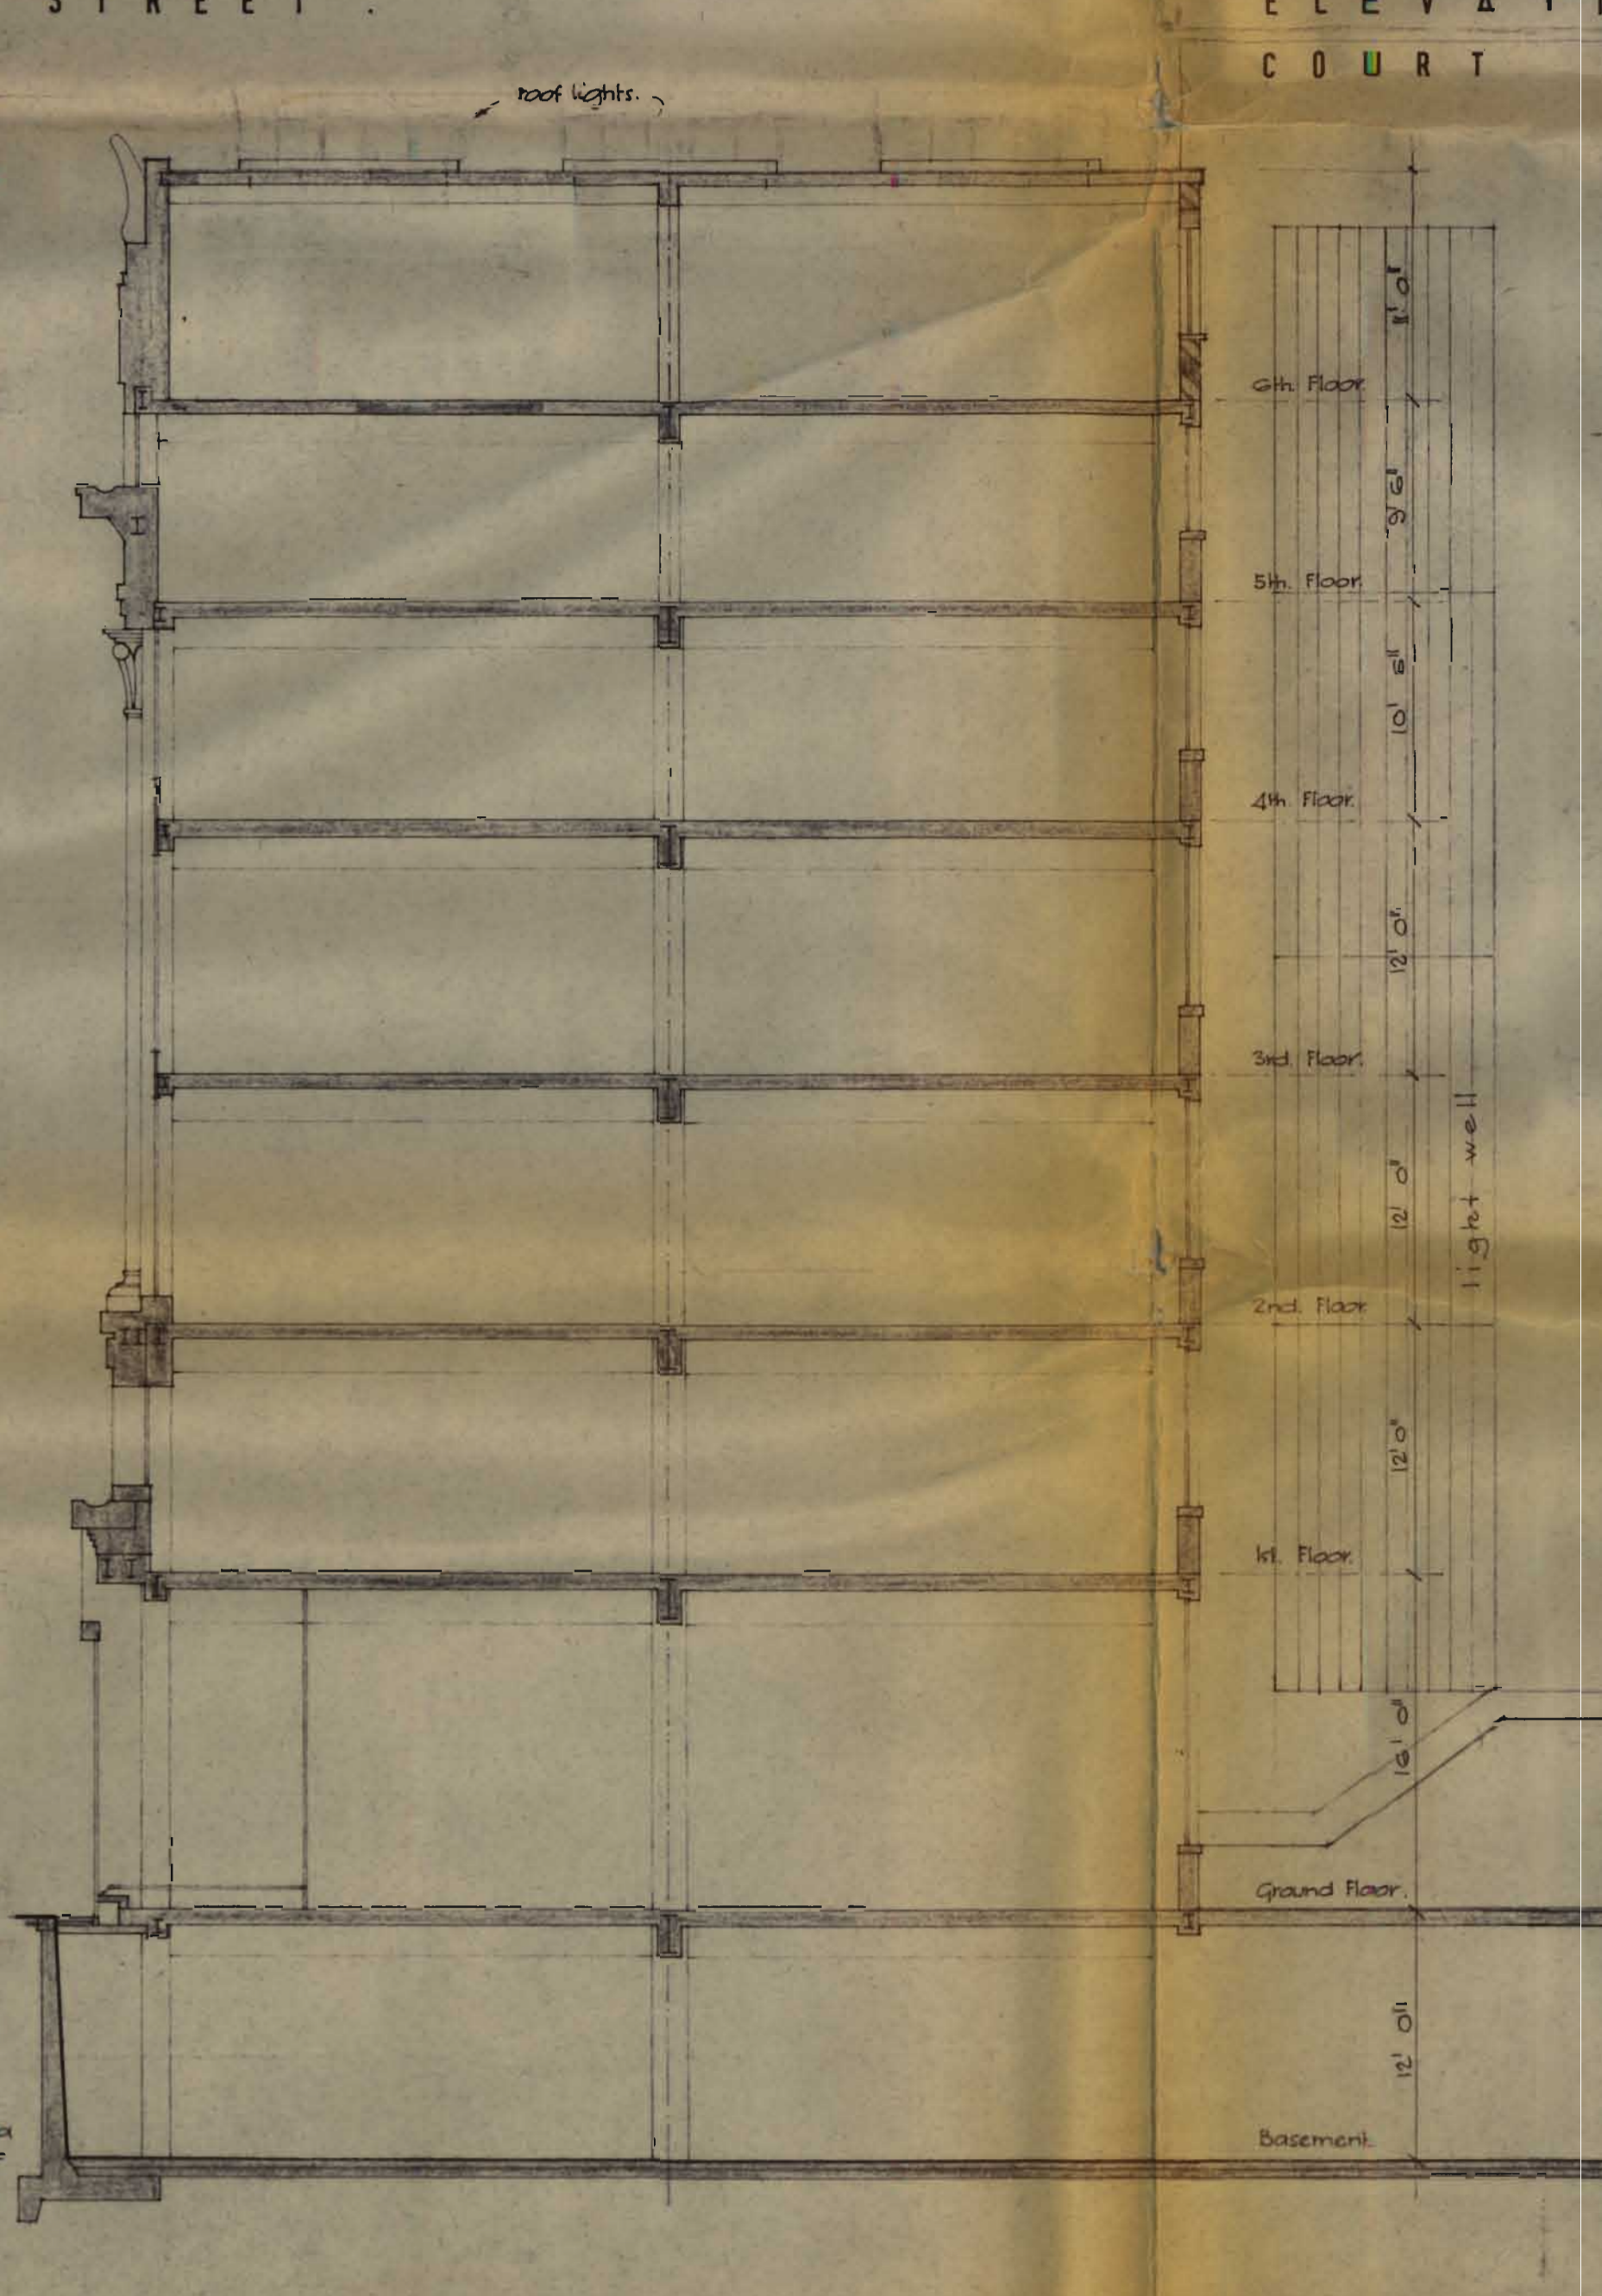

SECTION B - B.

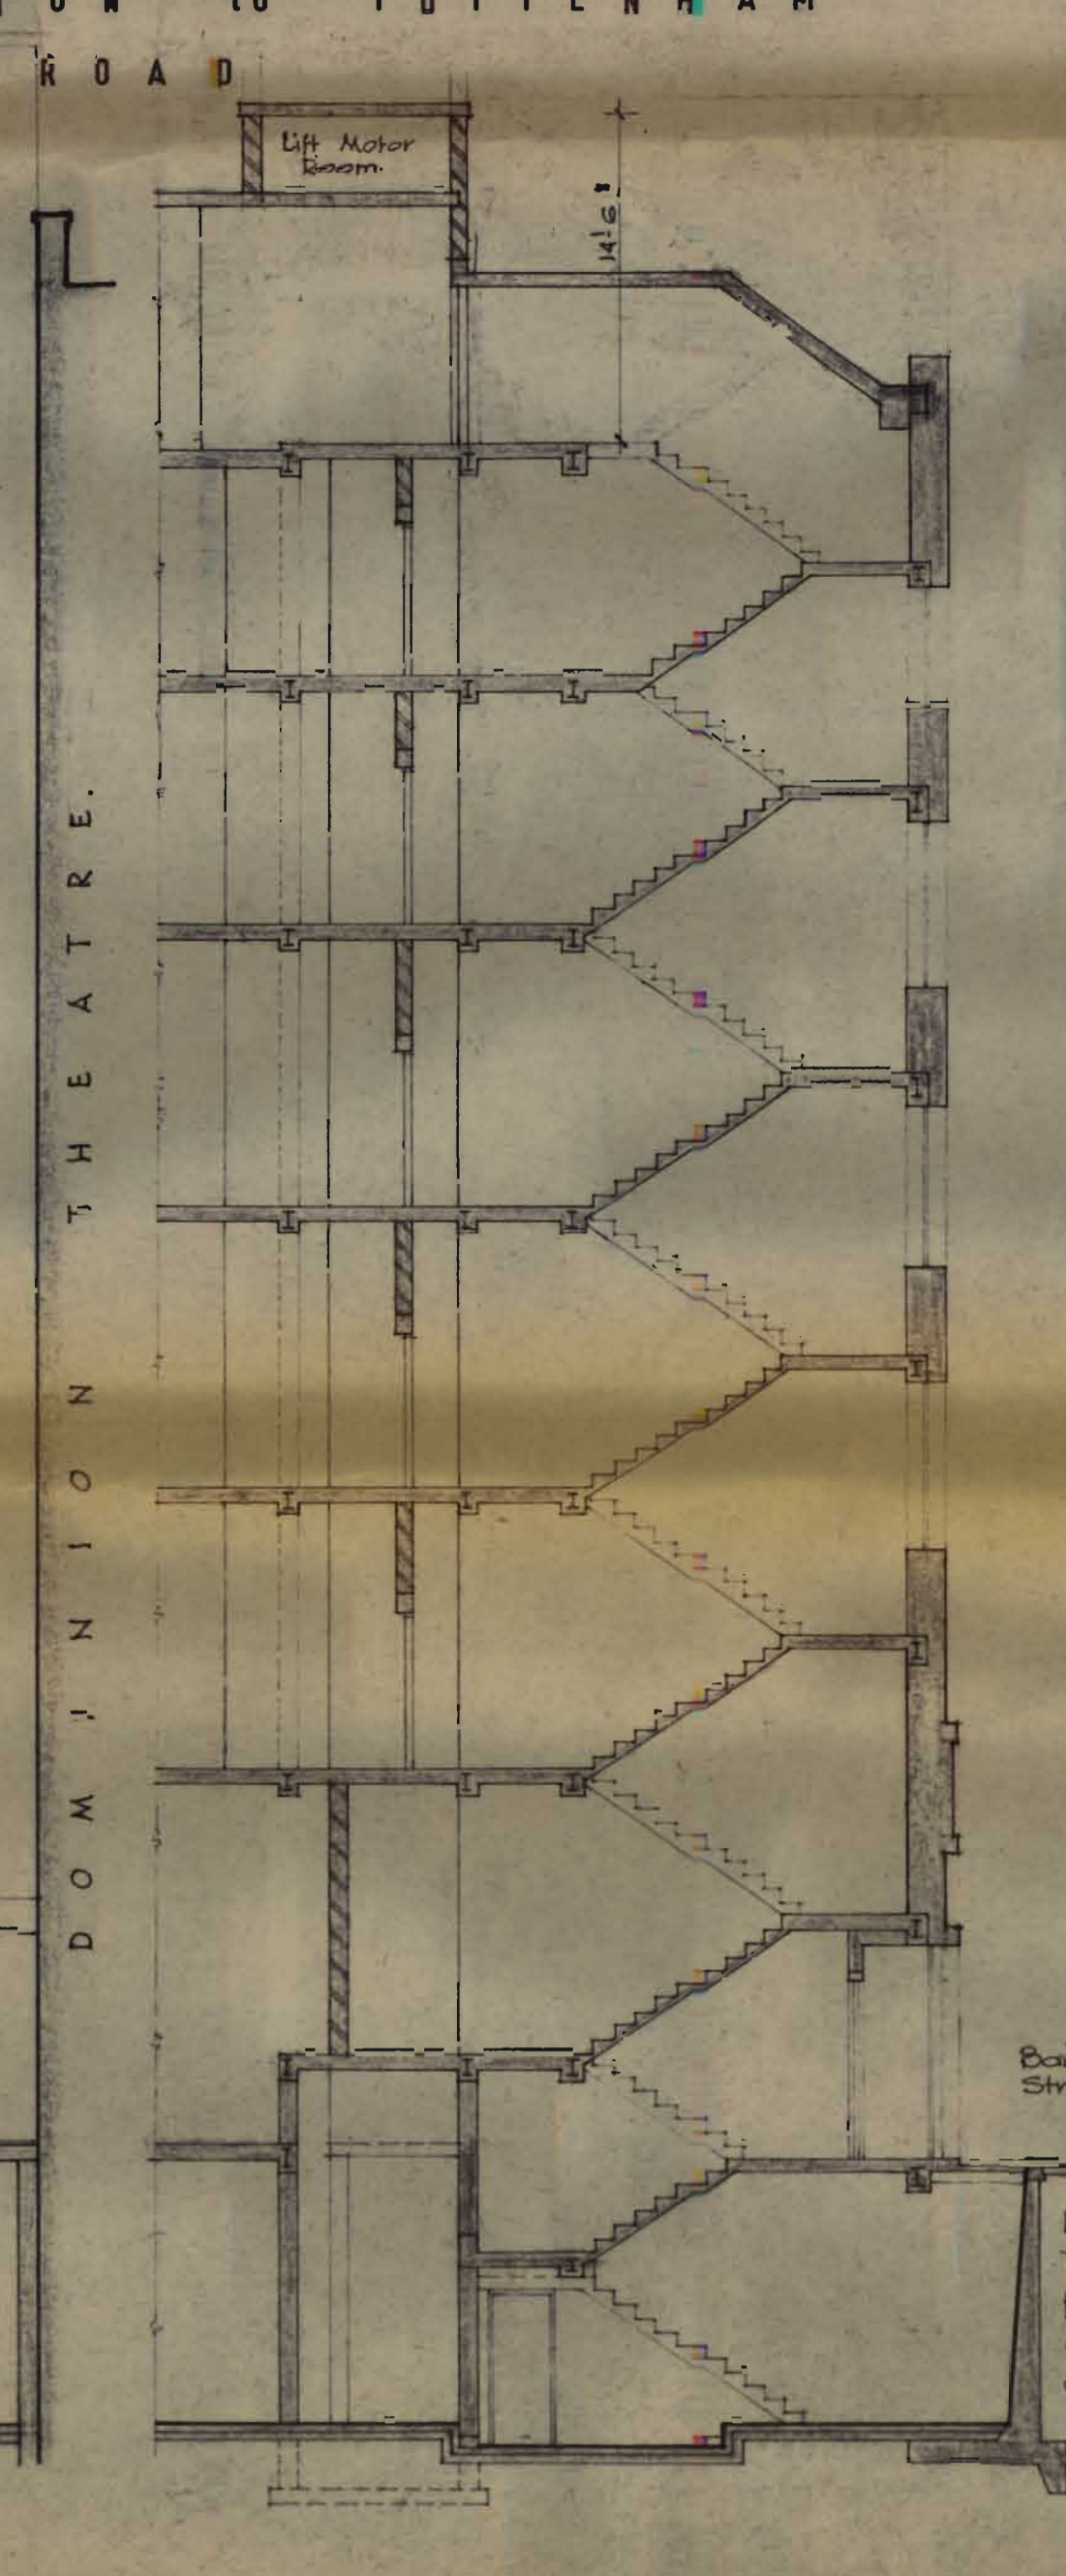

SECTION C - C.

Note: This drawing is for T.P. & consultation purposes and is not at this stage a working drawing.

Revision 'A' 10.12.78 General revisions for 2nd Town Planning Application.

LONDON BOROUGH OF CAMDEN
APPROVED
26.08.1974
ON BEHALF OF THE COUNCIL

CASE COPY
STP/413/40/c/1978





MONTAGUE BURTON PROPERTY INVESTMENTS LTD.
MODERNISATION OF OFFICES - 300 BRANCH.
279, TOTTENHAM COURT ROAD, LONDON, W.1.

SECTIONS & ELEVATIONS AS PROPOSED.

ALAN STUBBS & PARTNERS, CHARTERED ARCHITECTS
7, HIGH STREET, EWE, SURREY, ENGLAND.
TEL. 01394 0211

SCALE: 1/1250
DATE: JULY 73
DR BY: E.C.W. R.S.
ISSUED

DRAWING NUMBER
379.13
REV. A

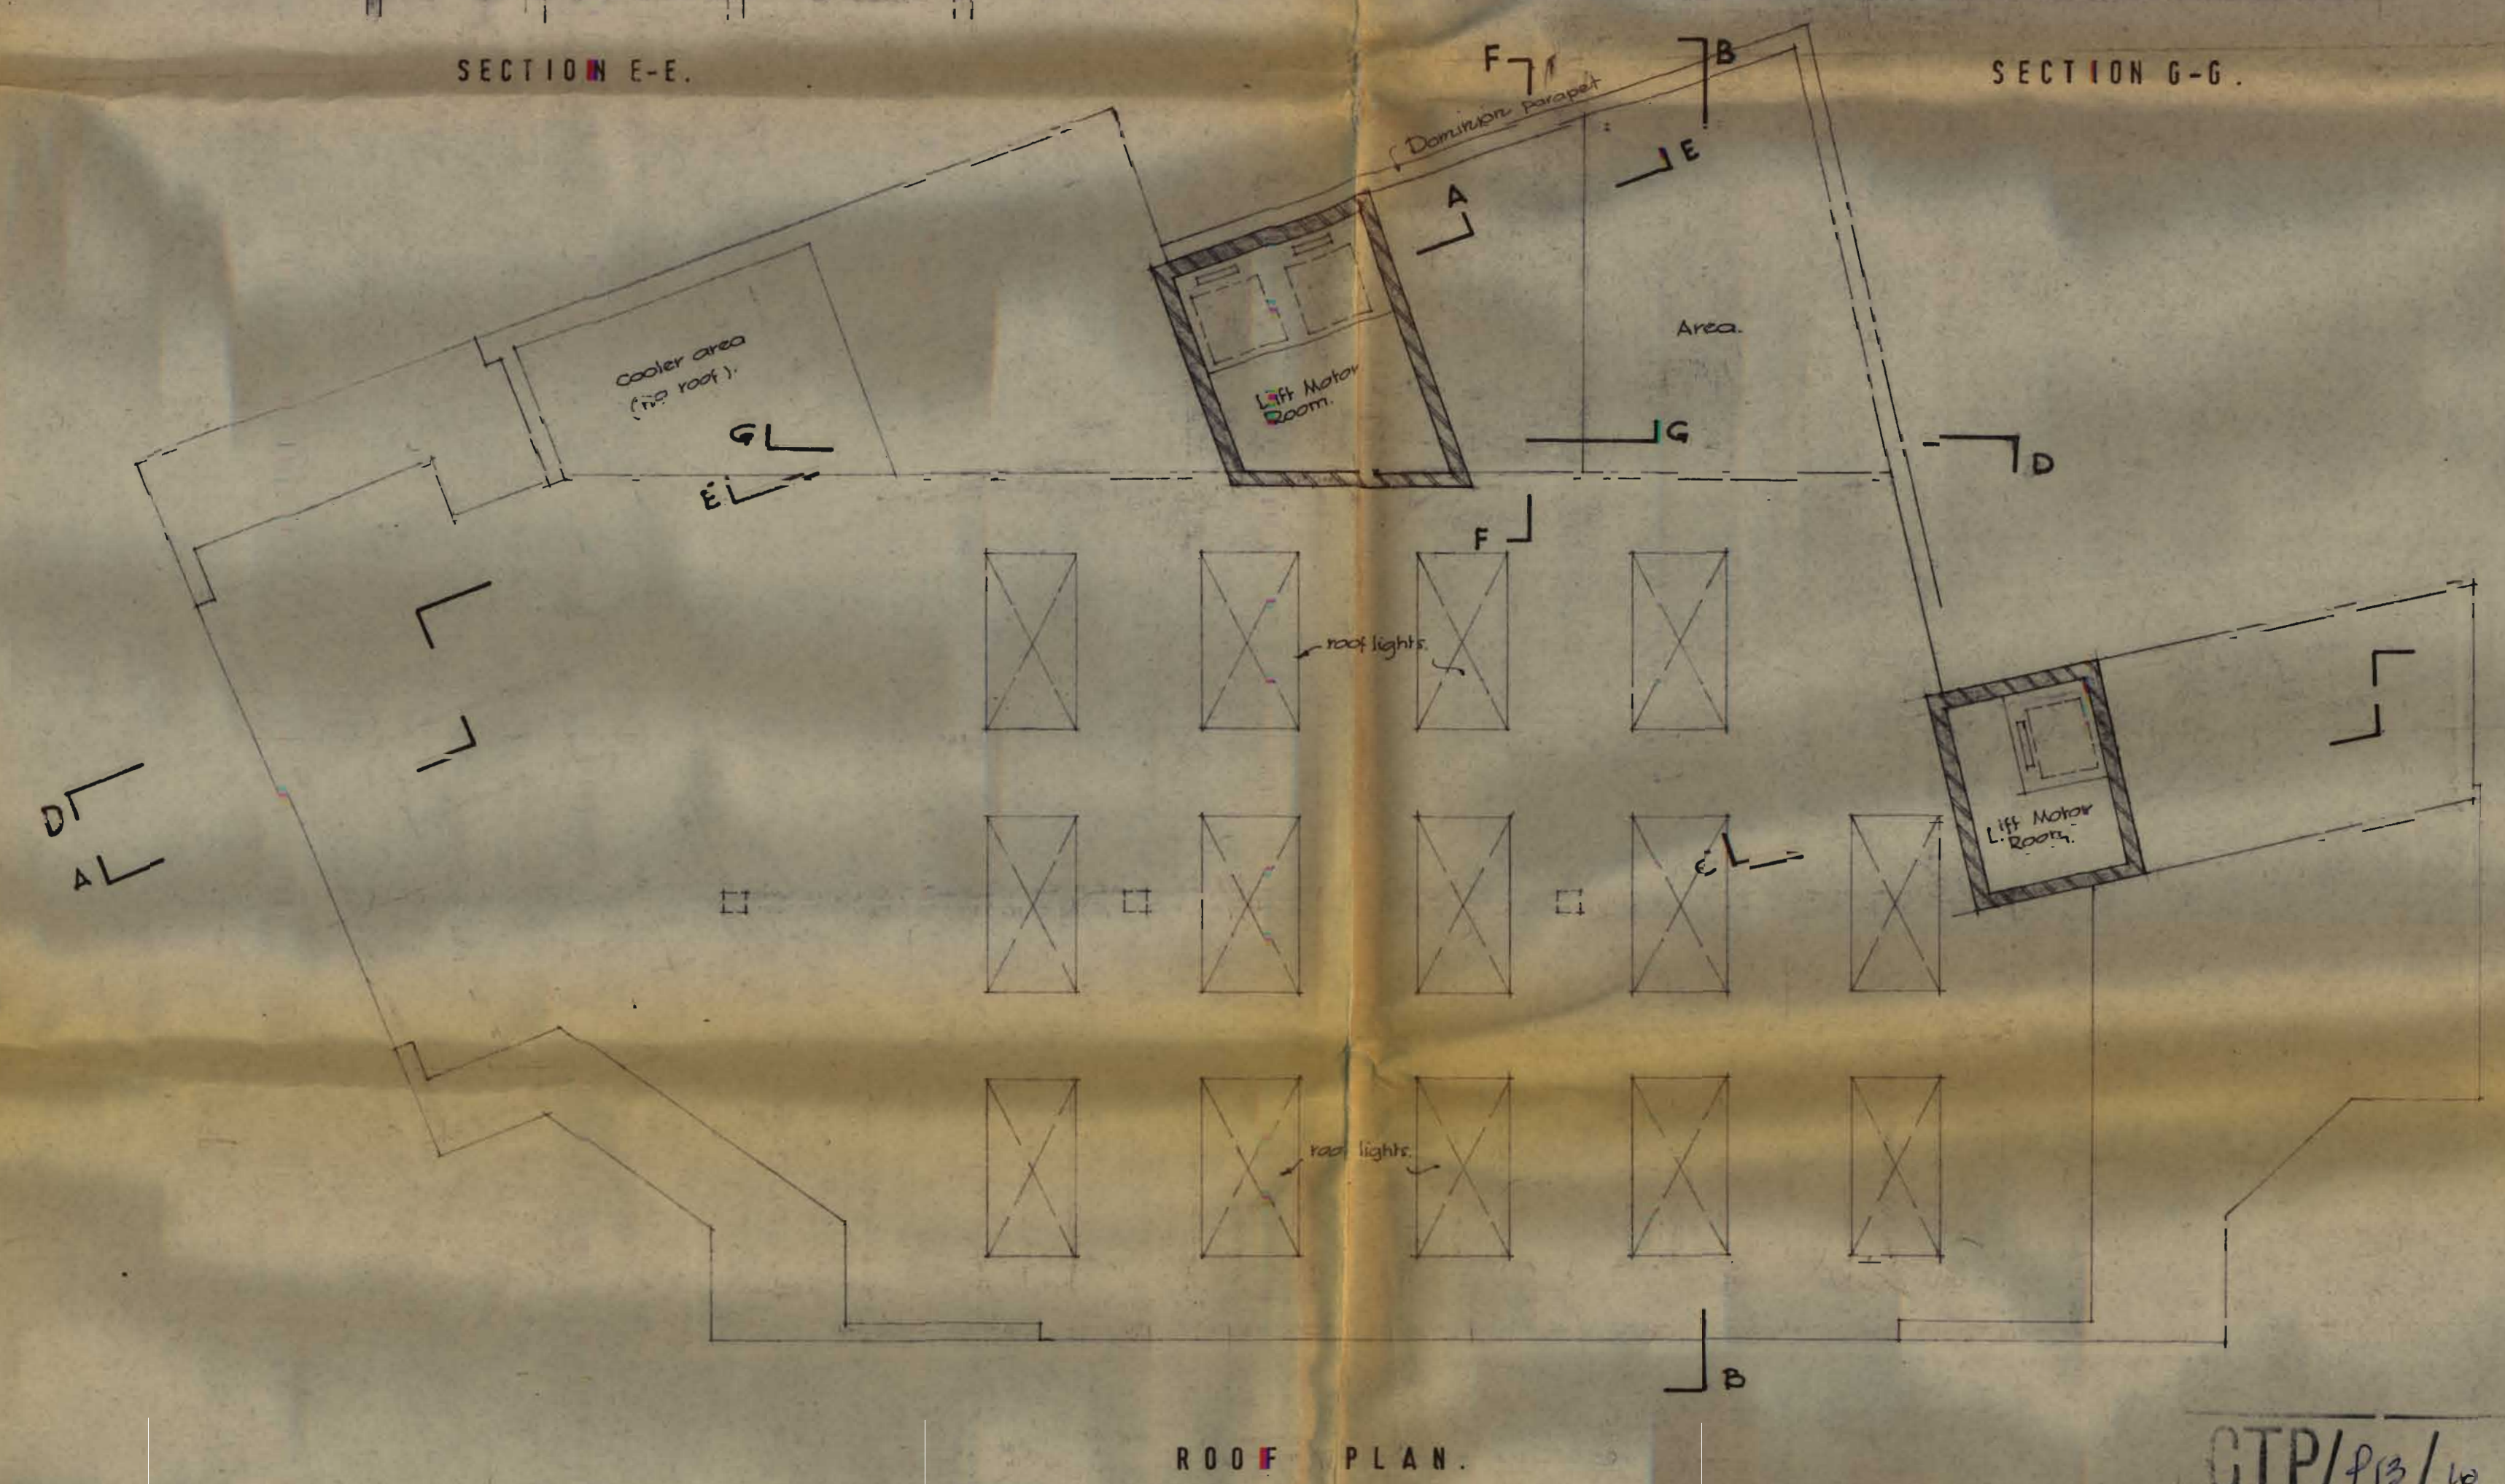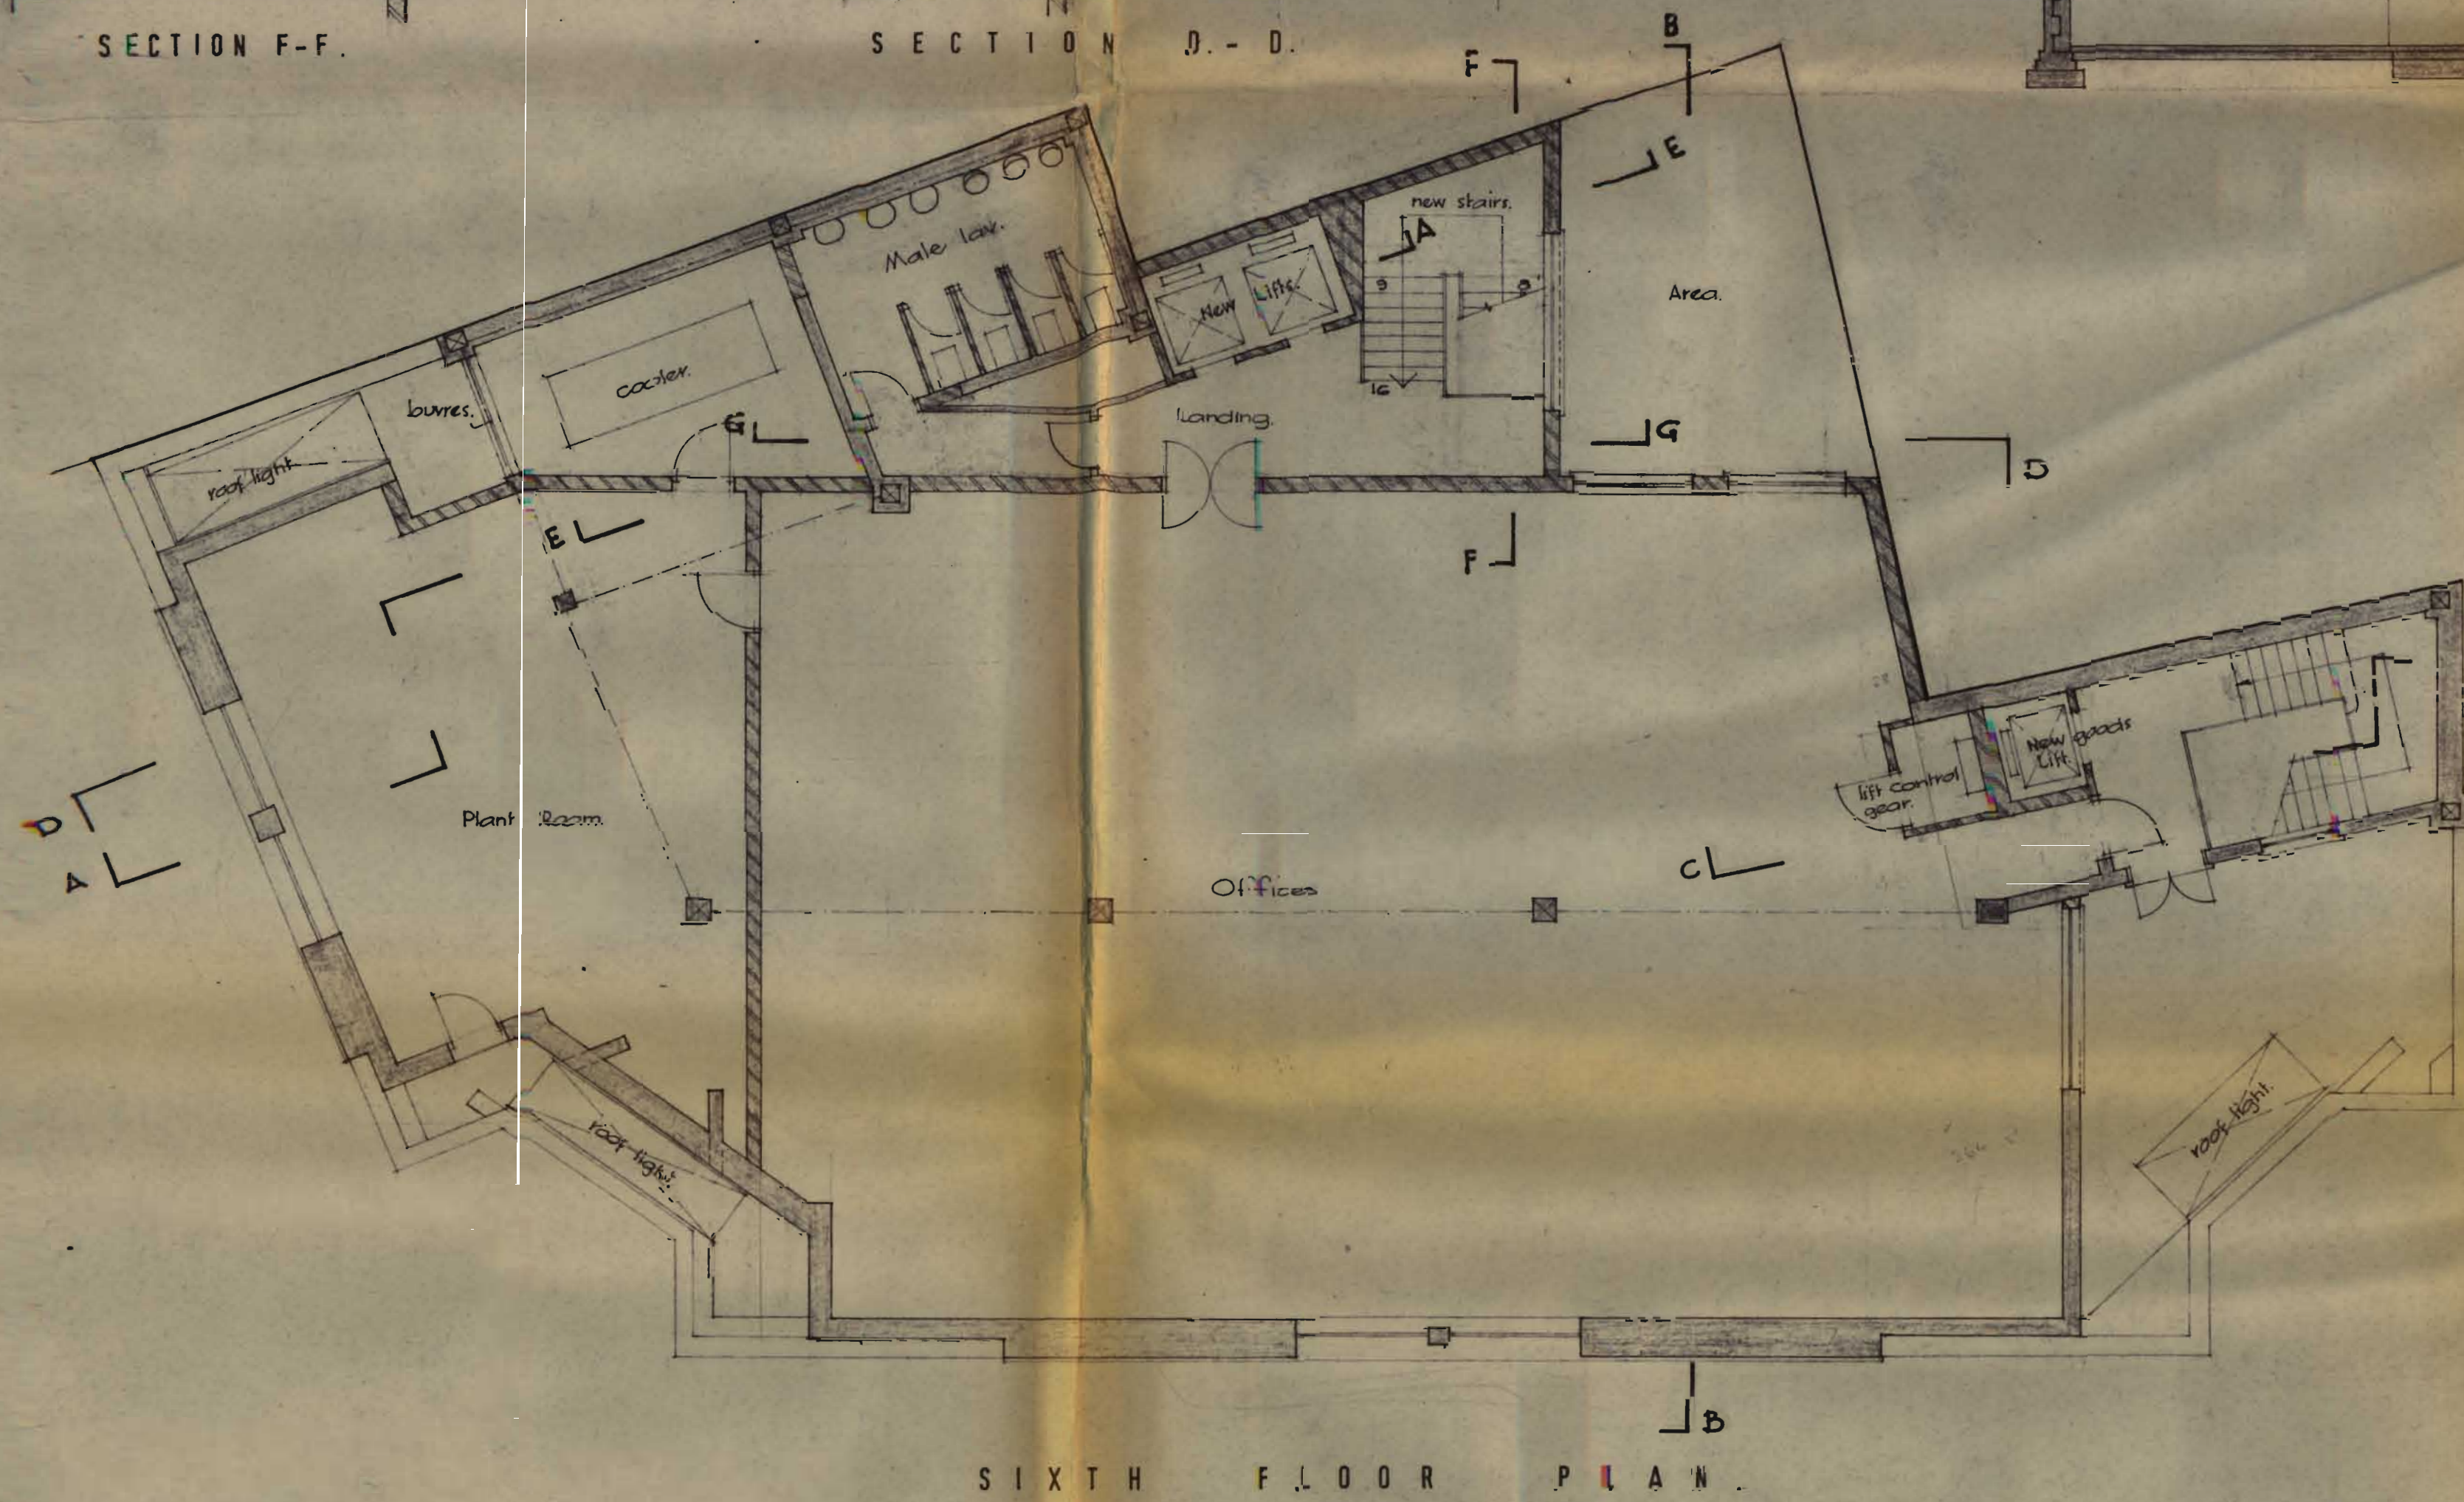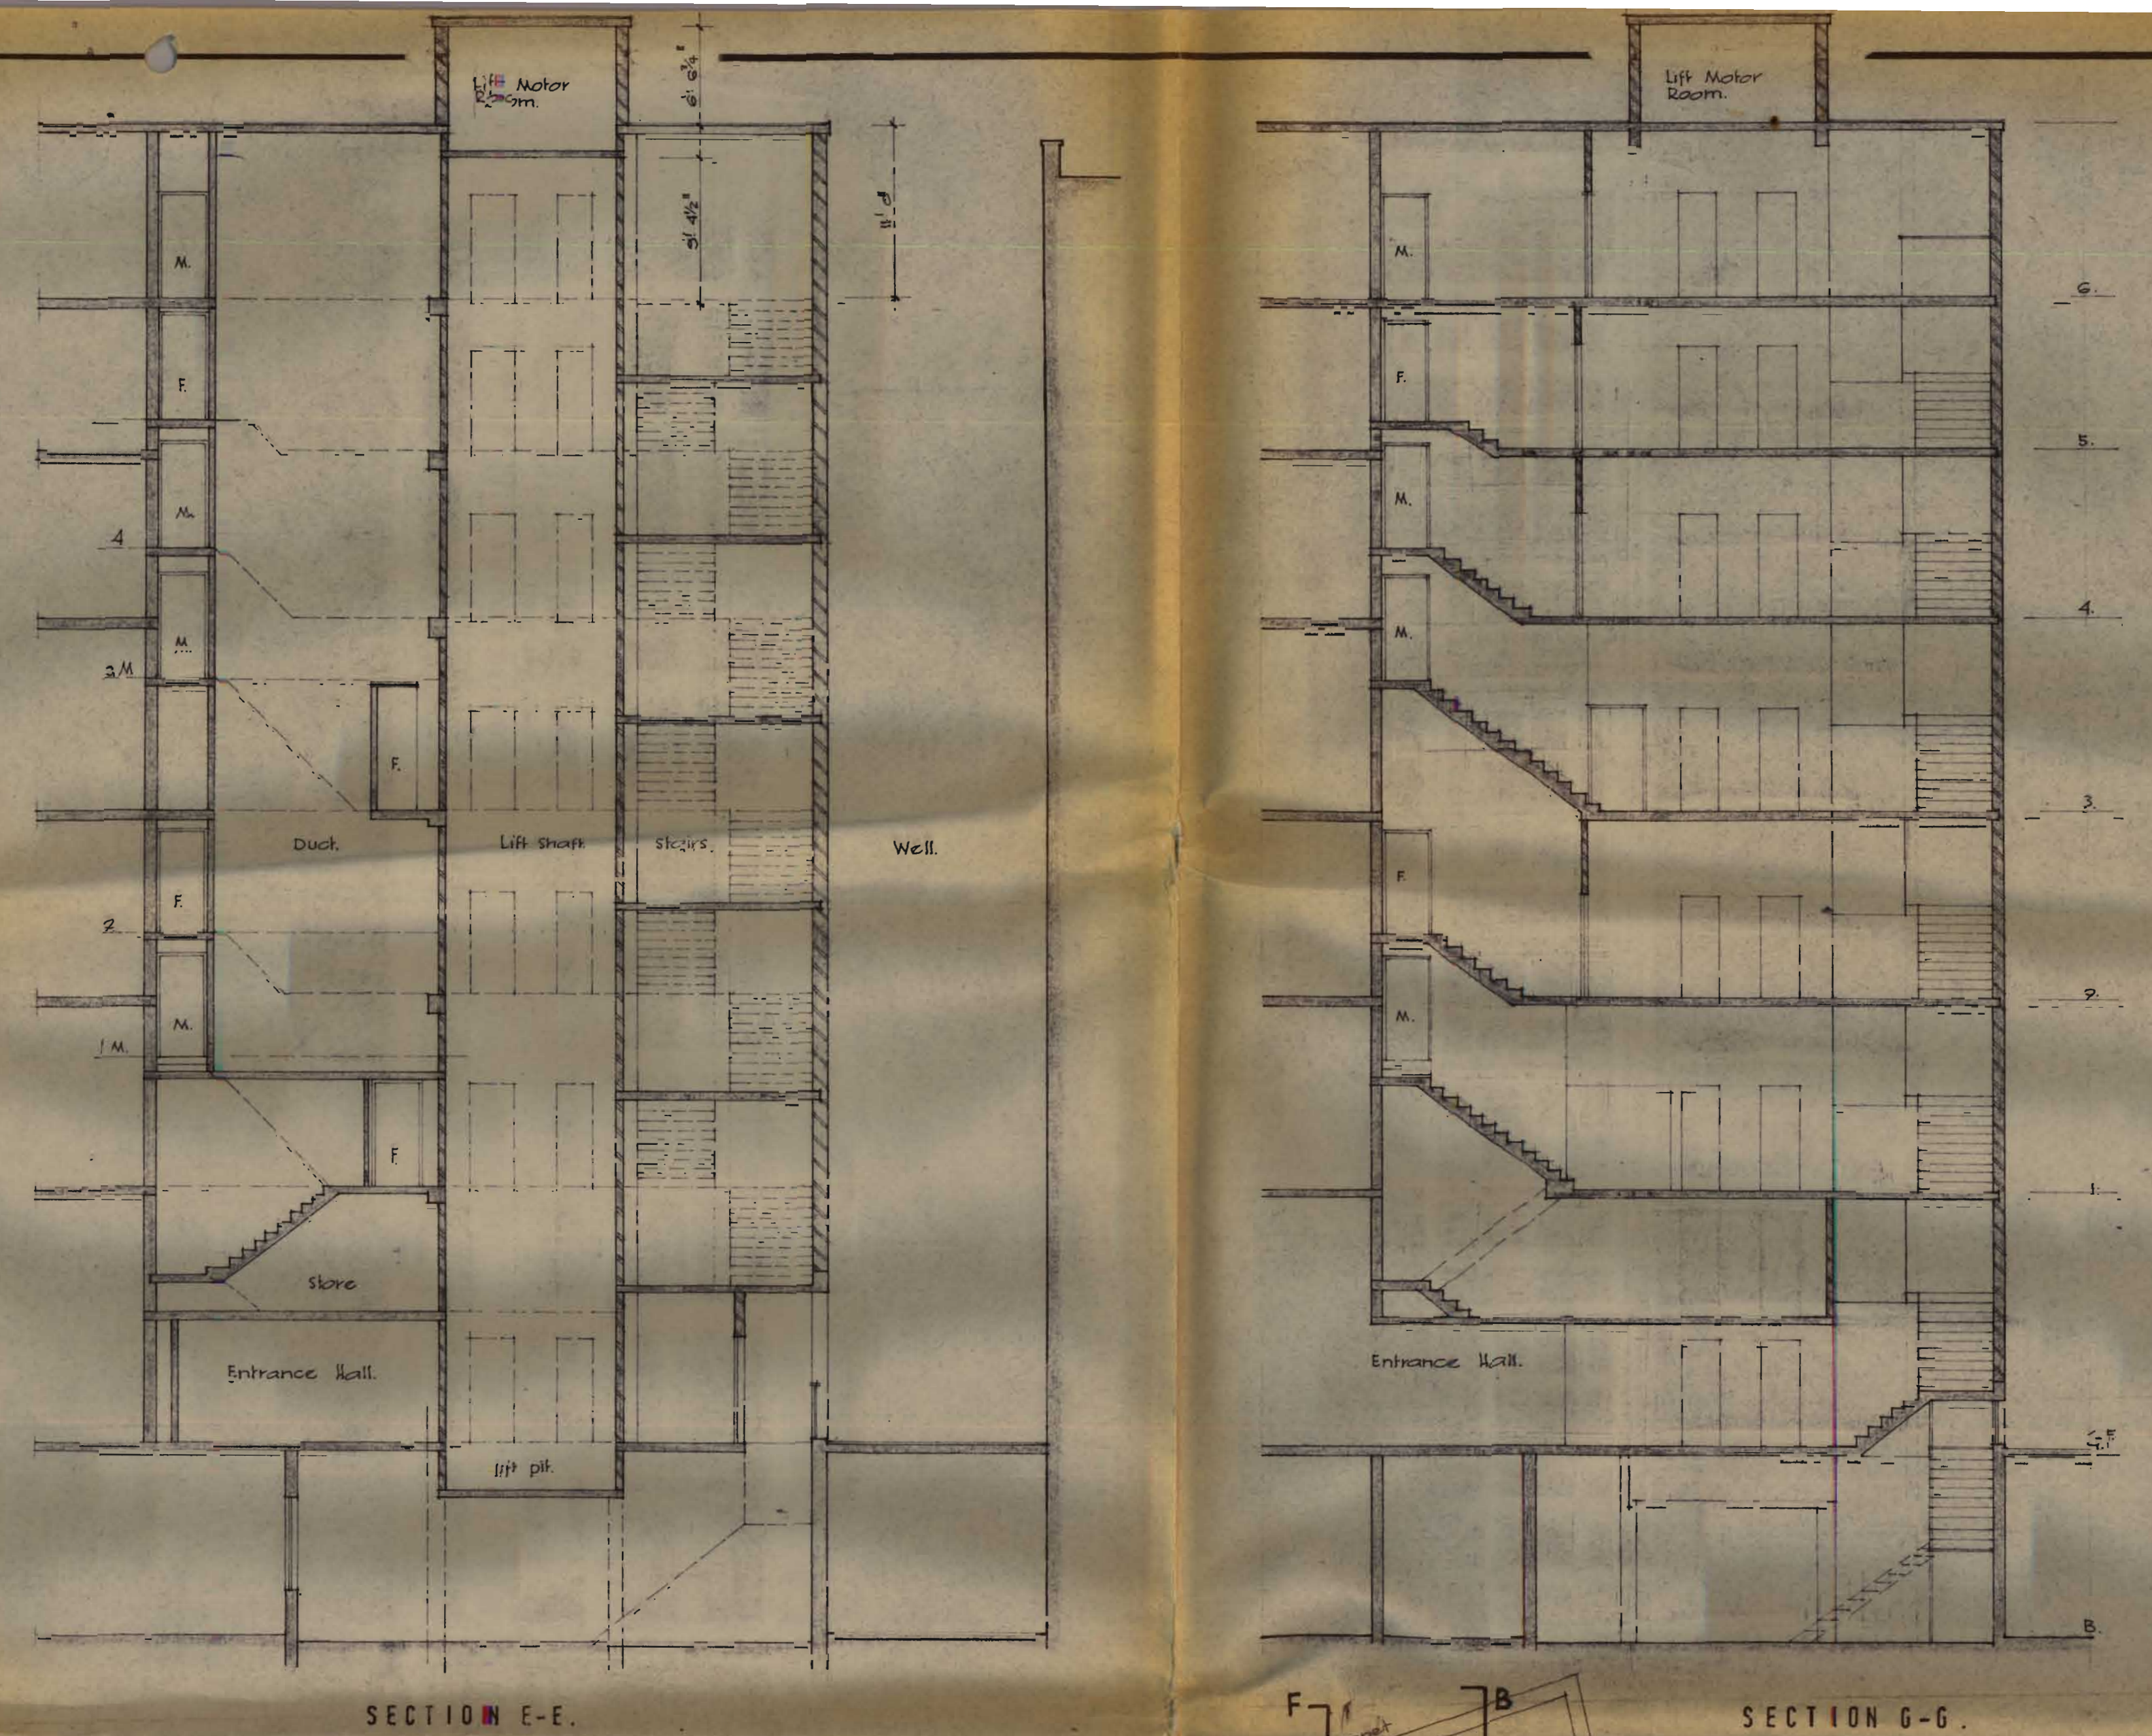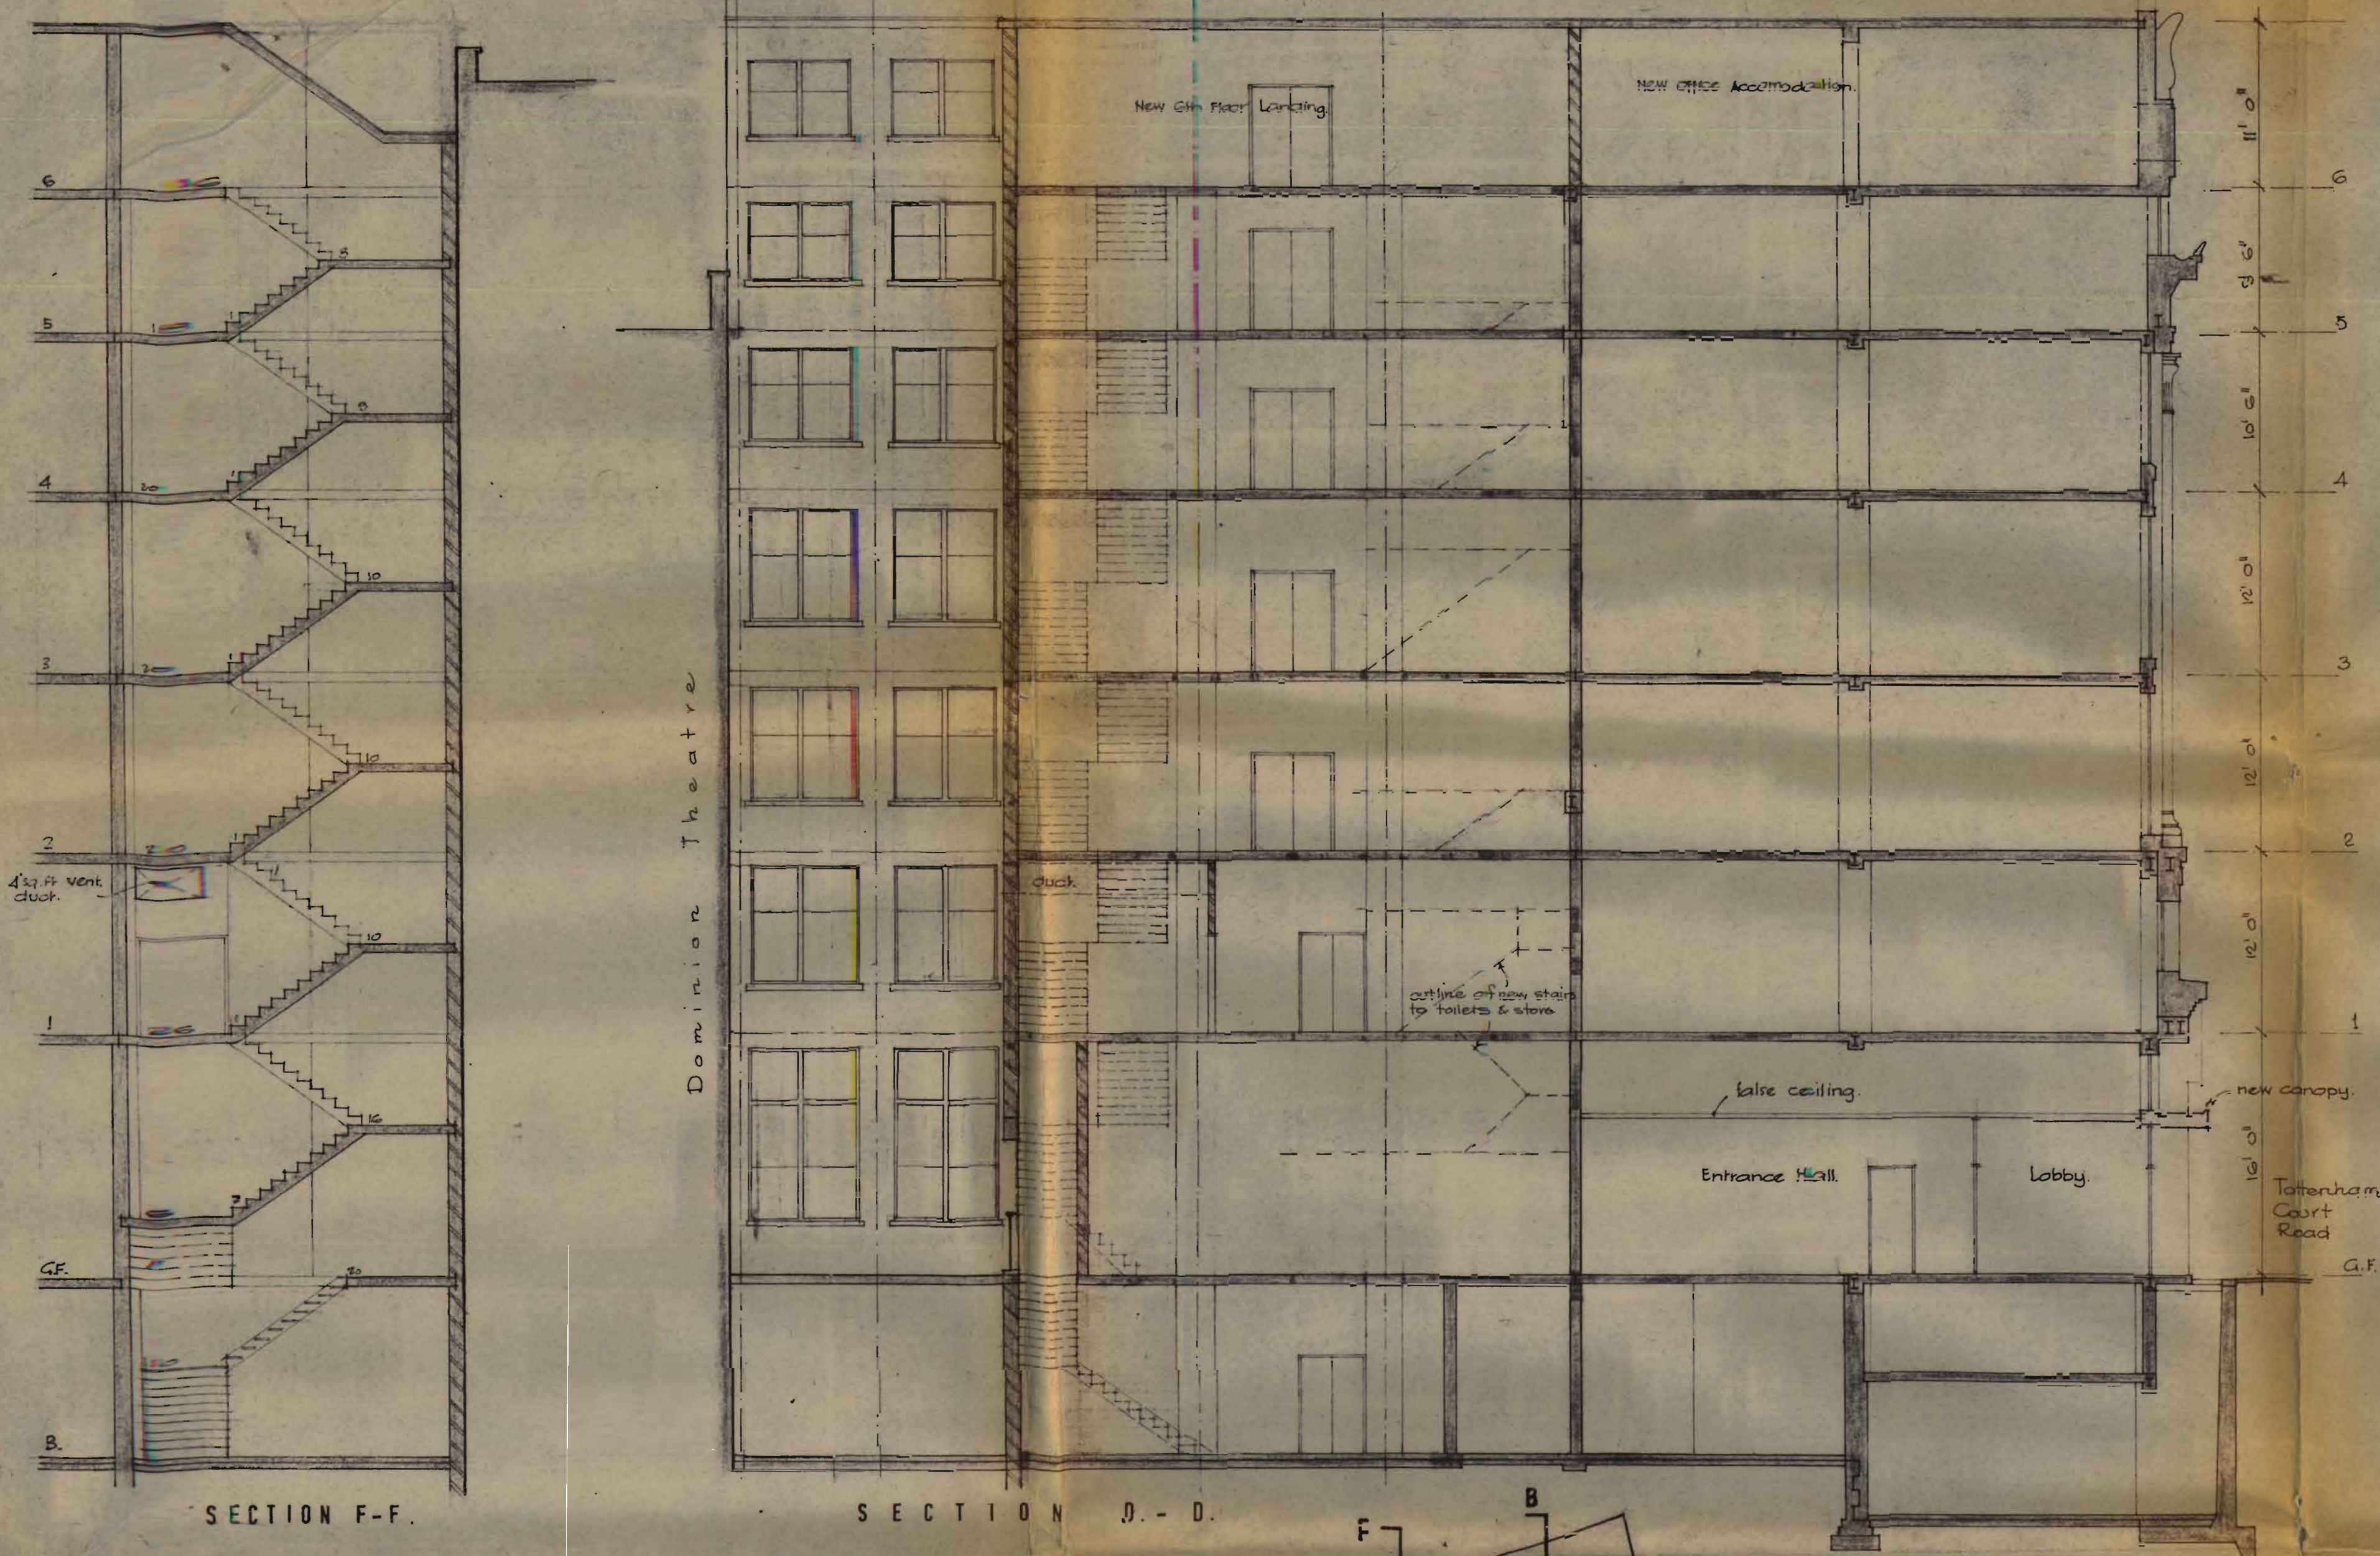


Revision 'A' 8.12.75 General revisions for 2nd Town Planning Application

Note: This drawing is for J.P. & consultation purposes and is not at this stage a working drawing.


MONTAGUE BURTON PROPERTY INVESTMENTS LTD
MODERNISATION OF OFFICES — 300 BRANCH
279 TOTTENHAM COURT ROAD LONDON W 1
6TH 7TH FLOOR PLANS & SECTION D-D AS PROPOSED.

ALAN STUBBS & PARTNERS, CHARTERED ARCHITECTS
7, HIGH STREET, SWILL, SURREY, ENGLAND.
TEL. 0184 0211


SCALE - 1/8" = 1'-0"
DATE - JULY 75
DRAWN - P.C.W. R.S.
ISSUED
DRAWING NUMBER
379

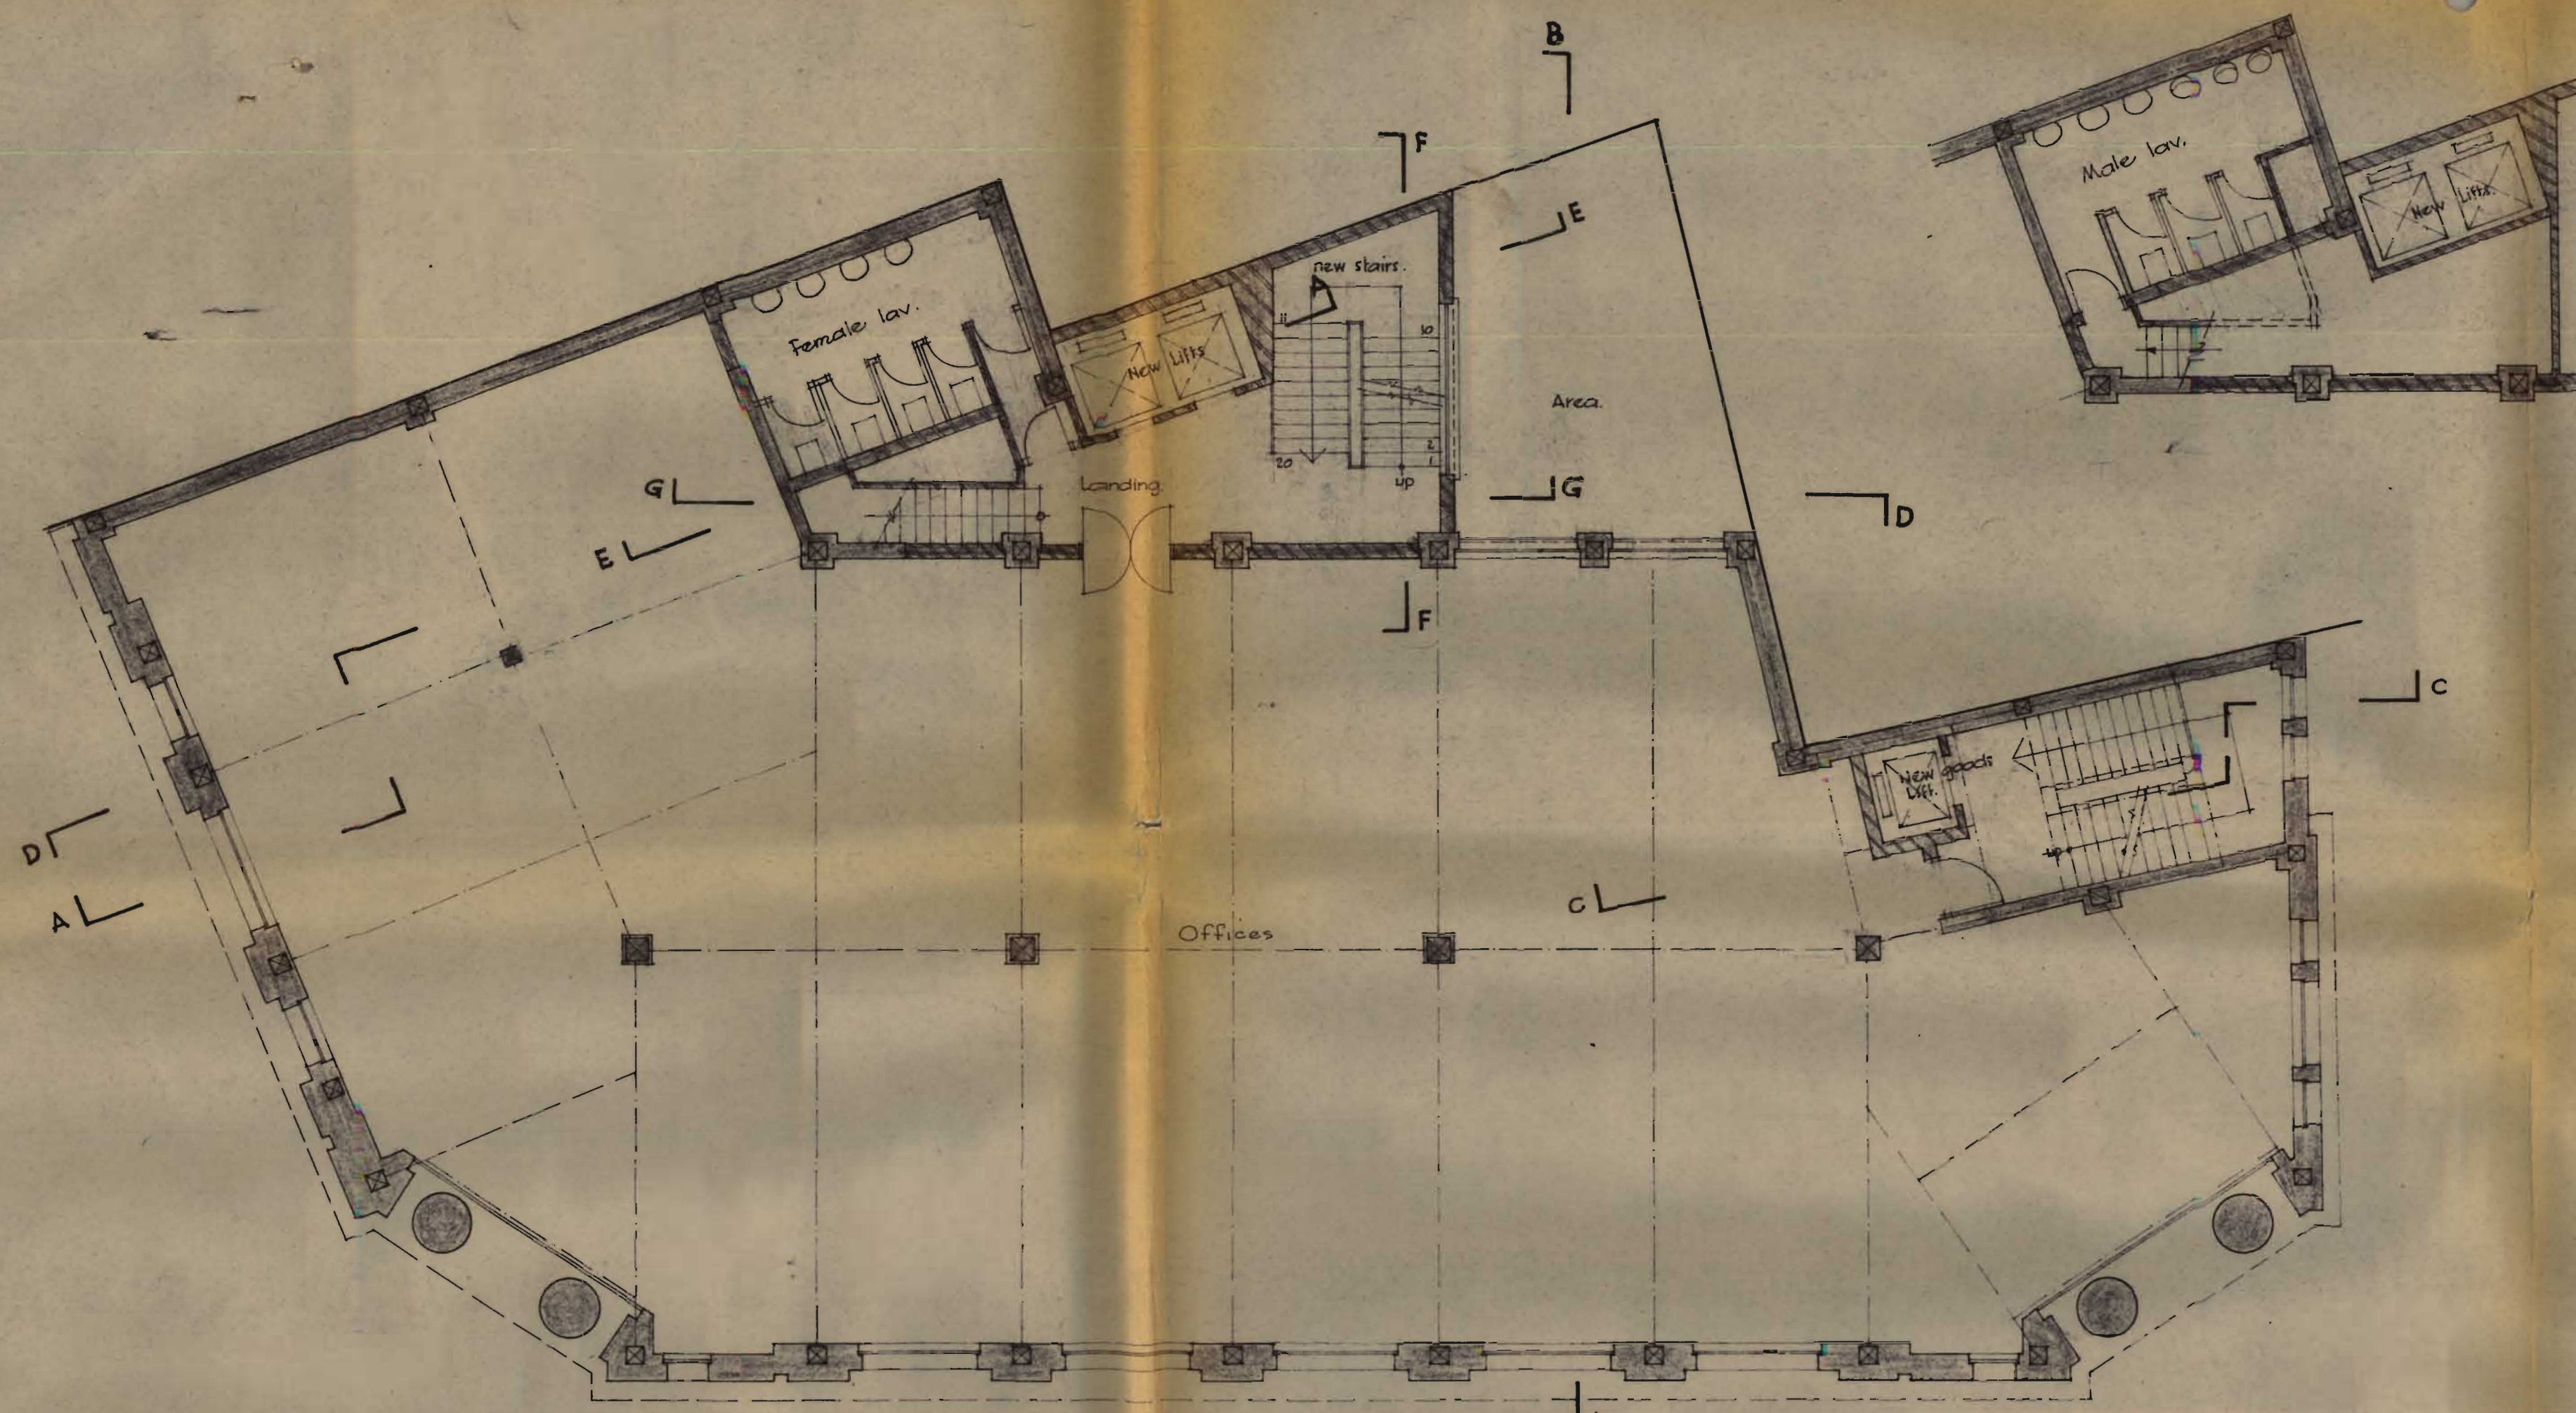


THIRD FLOOR PLAN.

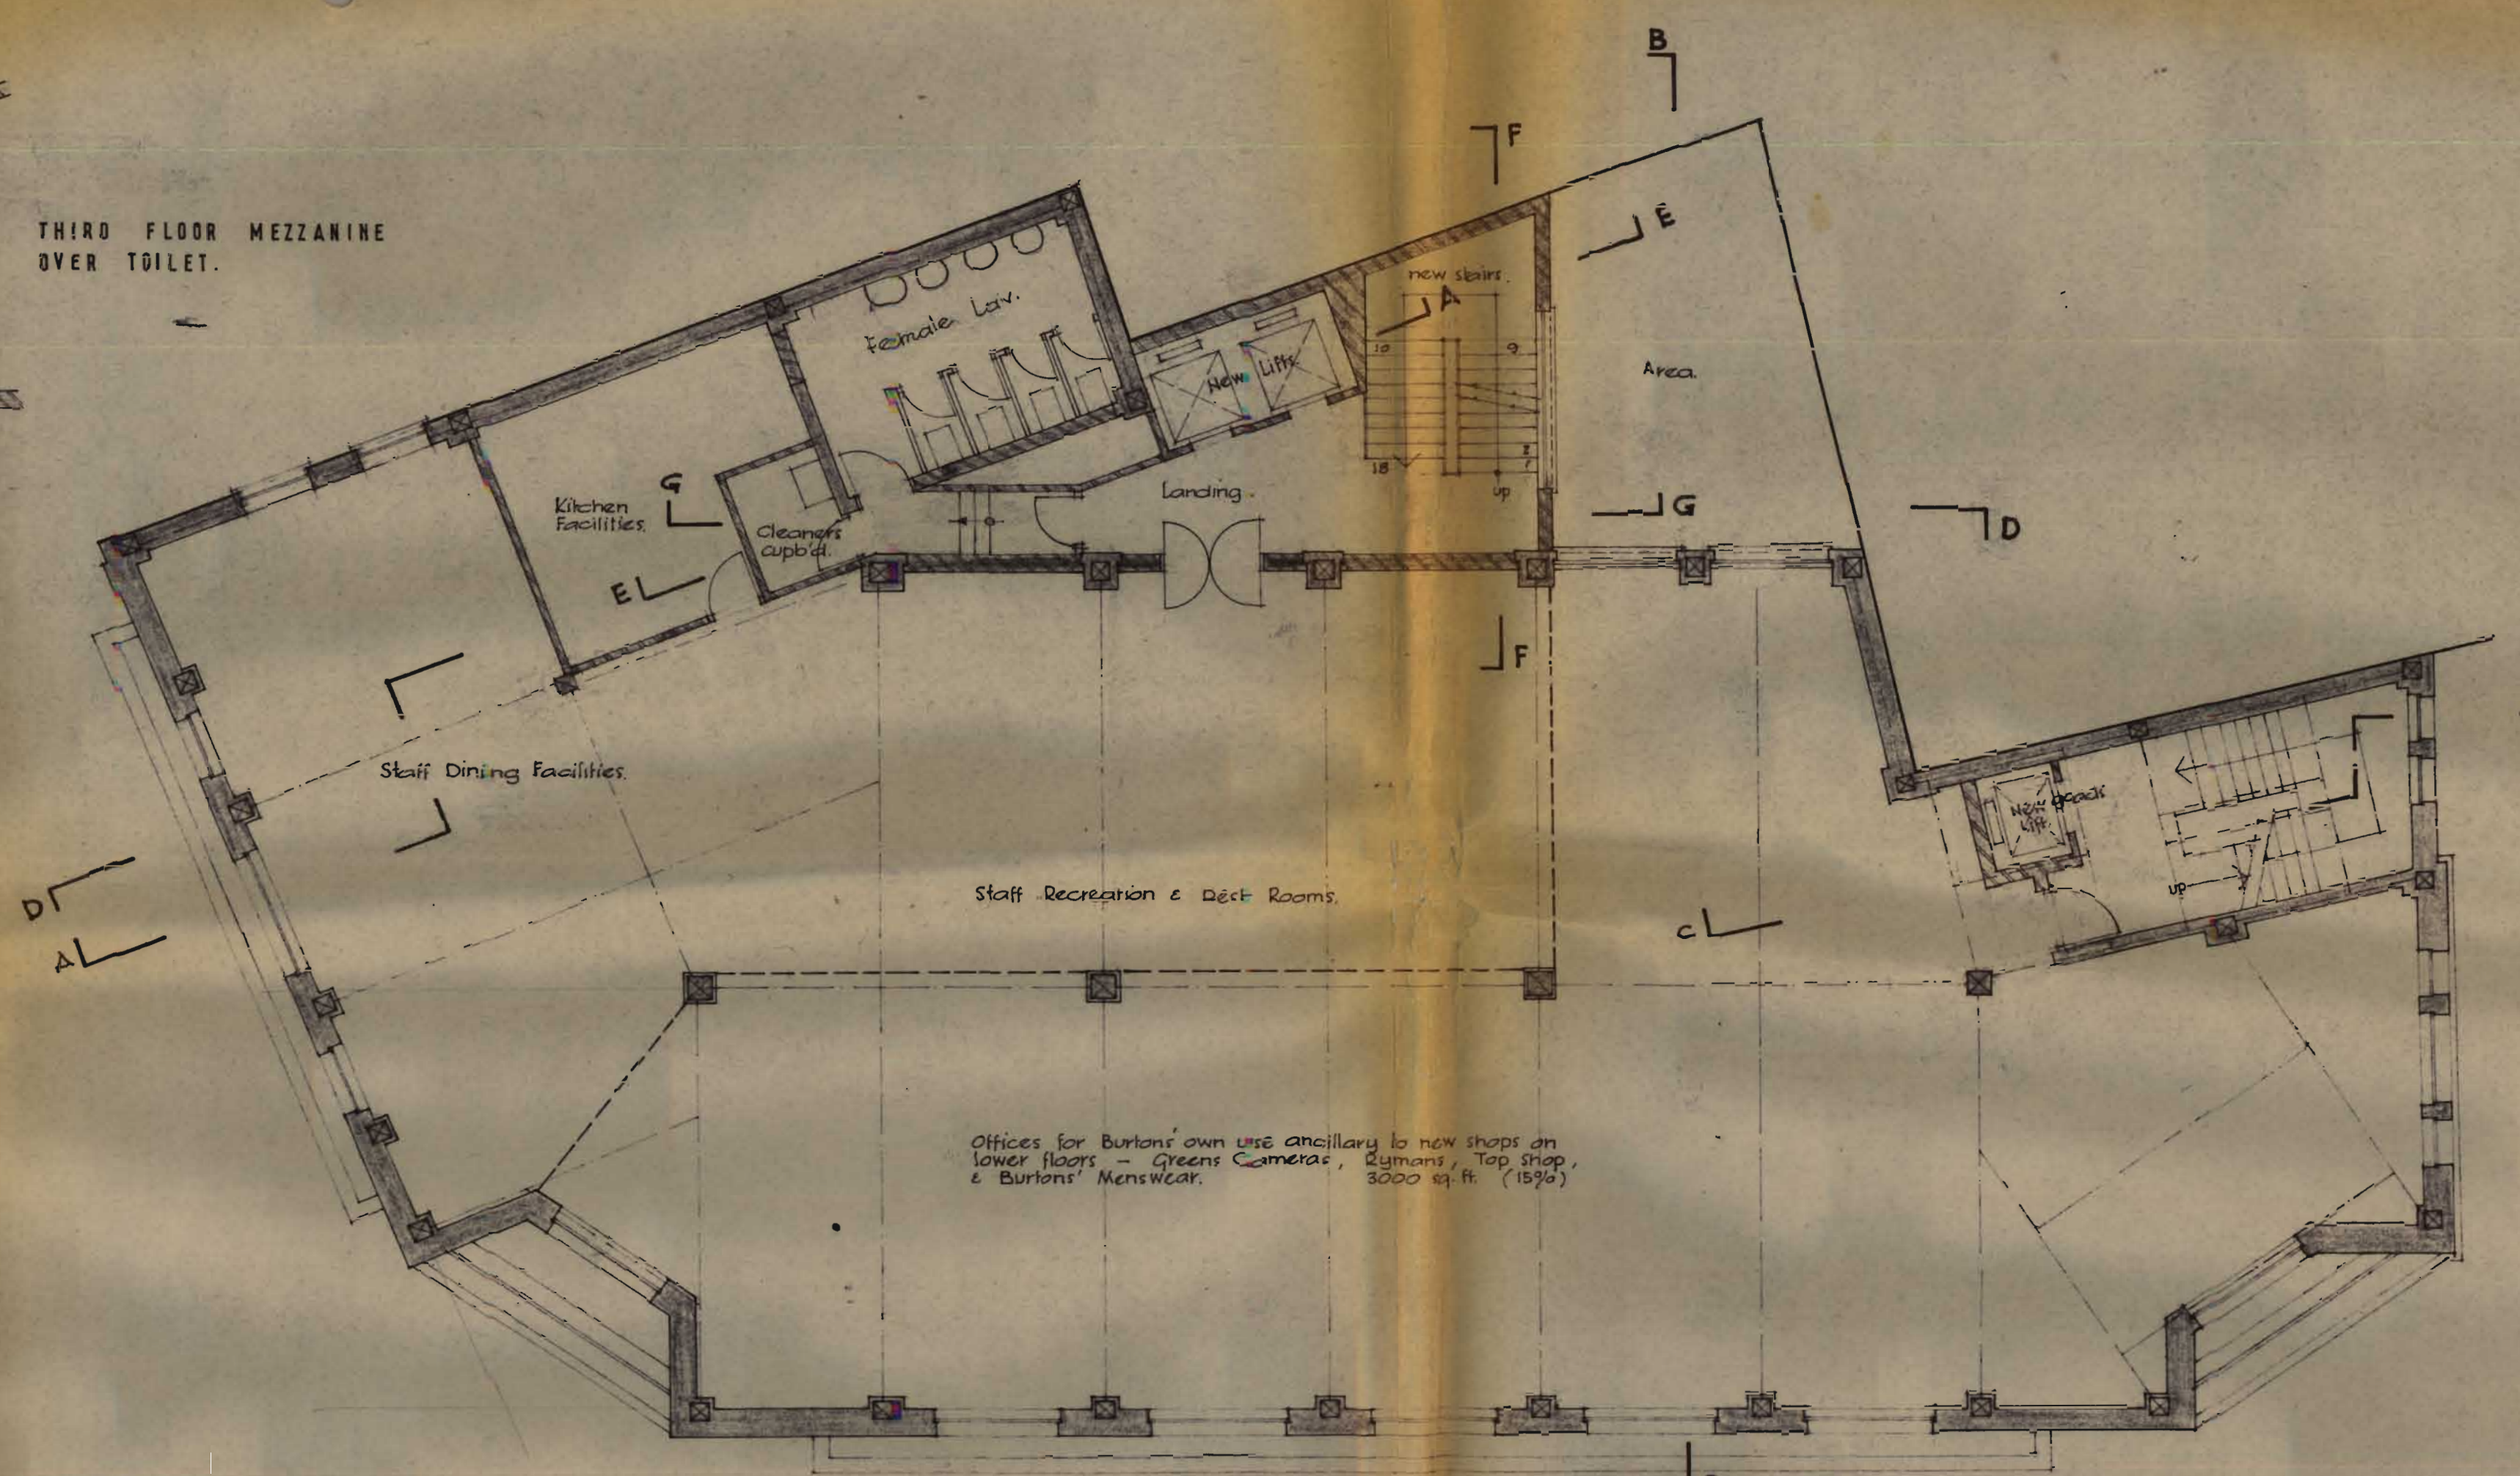

FIFTH FLOOR PLAN.

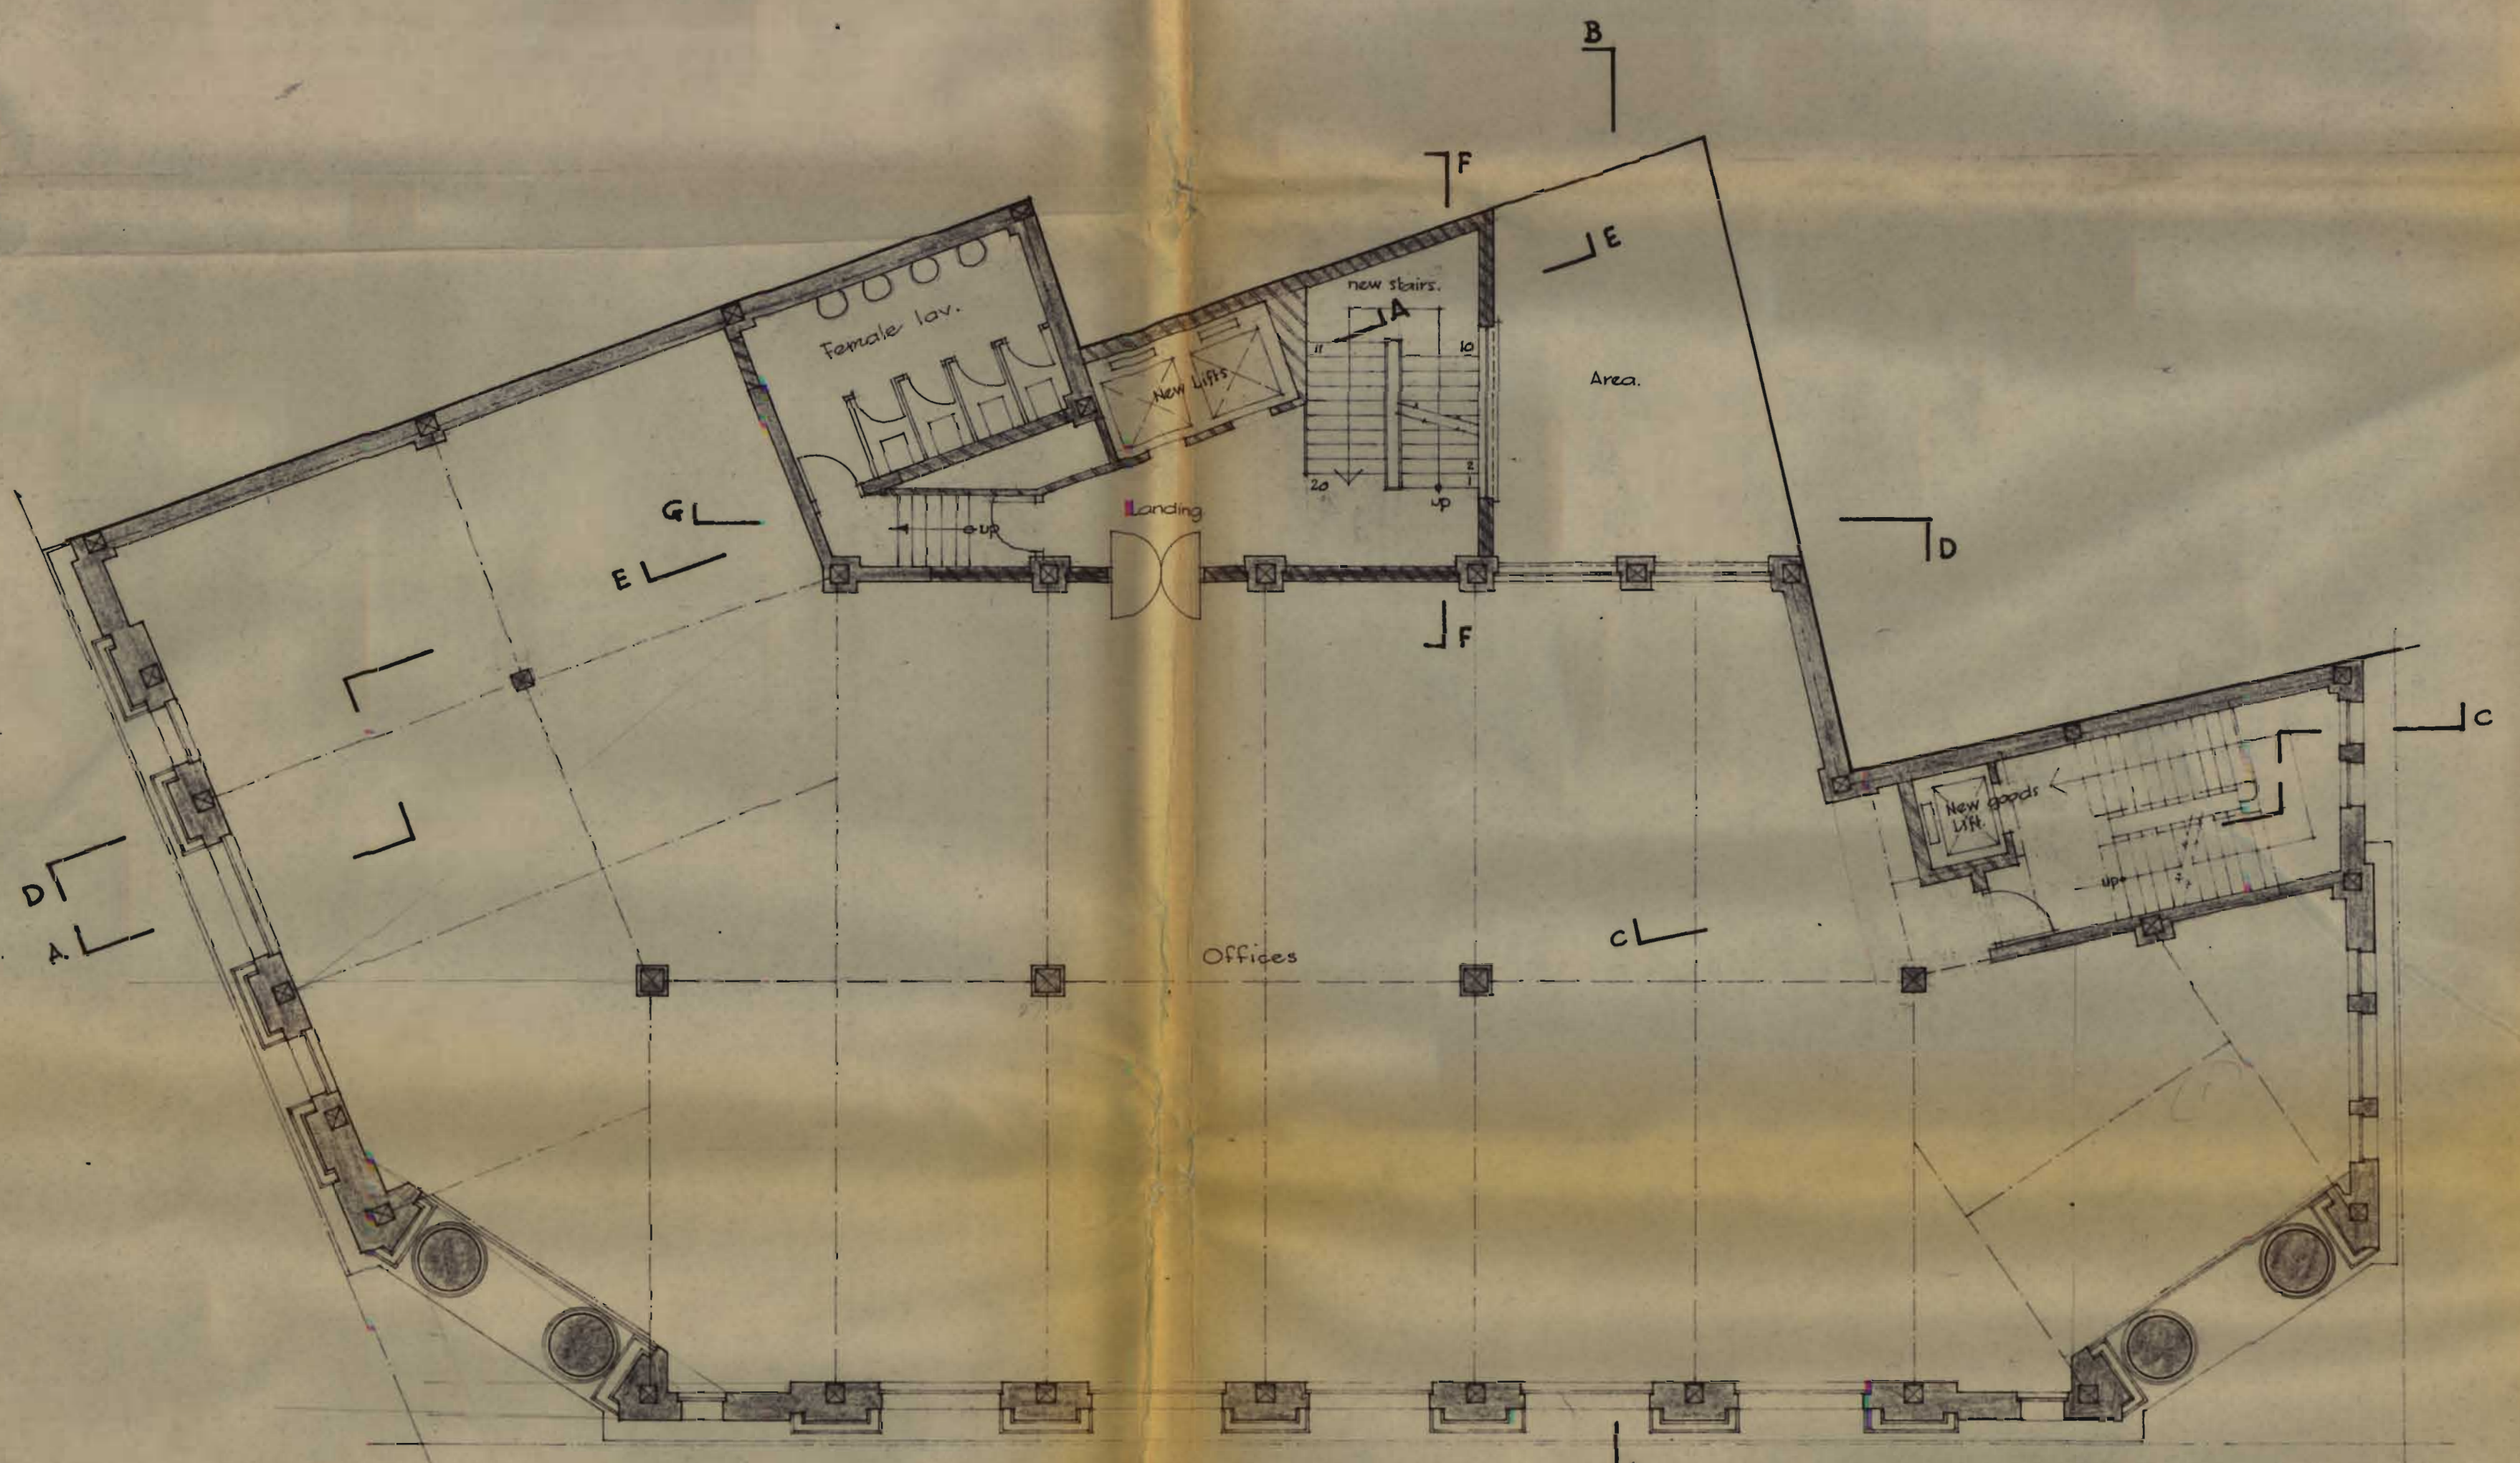

SECOND FLOOR PLAN.

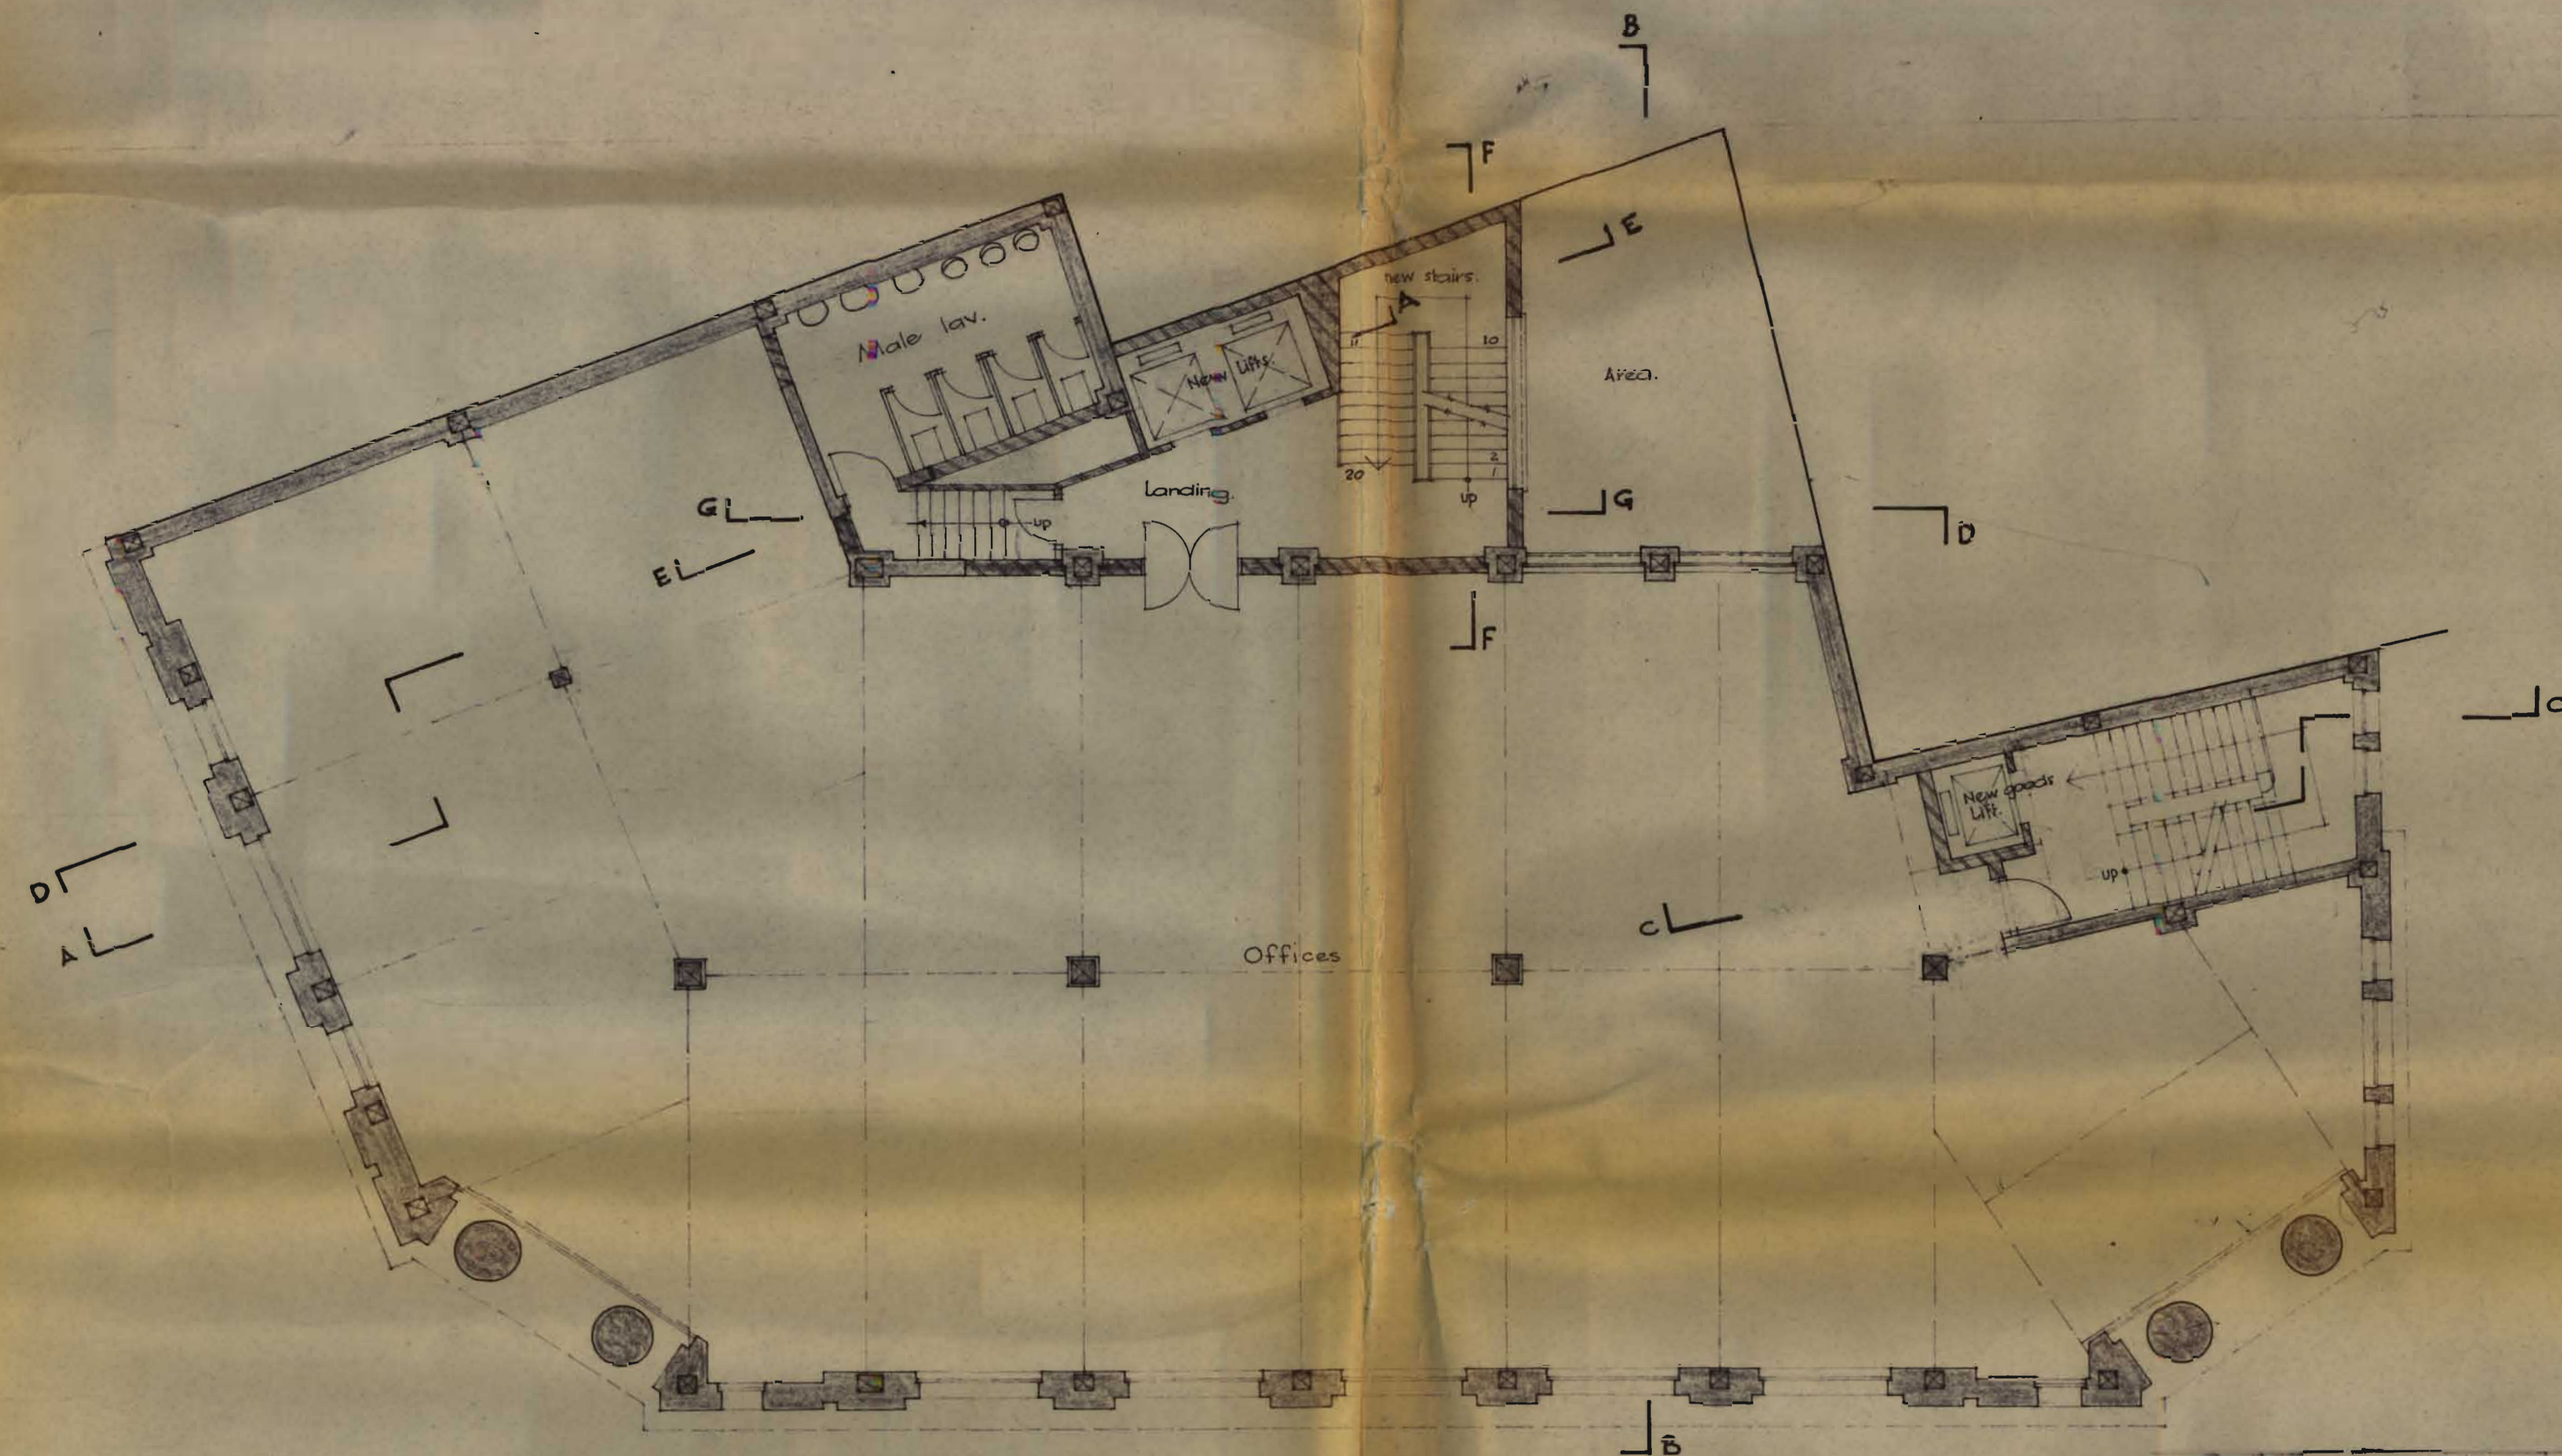

FOURTH FLOOR PLAN.


CTP/P13/w/c/m

Revision A' 8.12.73 General revisions for 2nd Town Planning Application.


Note: This drawing is for T.P. & consultation purposes and is not - at this stage - a working drawing.

MONTAGUE BURTON PROPERTY INVESTMENTS LTD.
MODERNISATION OF OFFICES - 300 BRANCH,
279, TOTTENHAM COURT ROAD, LONDON W.1.
2ND, 3RD, 4TH, & 5TH FLOOR PLANS AS PROPOSED.


ALAN STUBBS & PARTNERS, CHARTERED ARCHITECTS, 7, HIGH STREET, SWELL, SURREY, ENGLAND. TEL 01394 0211	SCALE: EIGHTH DATE: JULY 73. DR BY: E.C.W. R.S. ISSUED	DRAWING NUMBER 379:11
--	---	---------------------------------

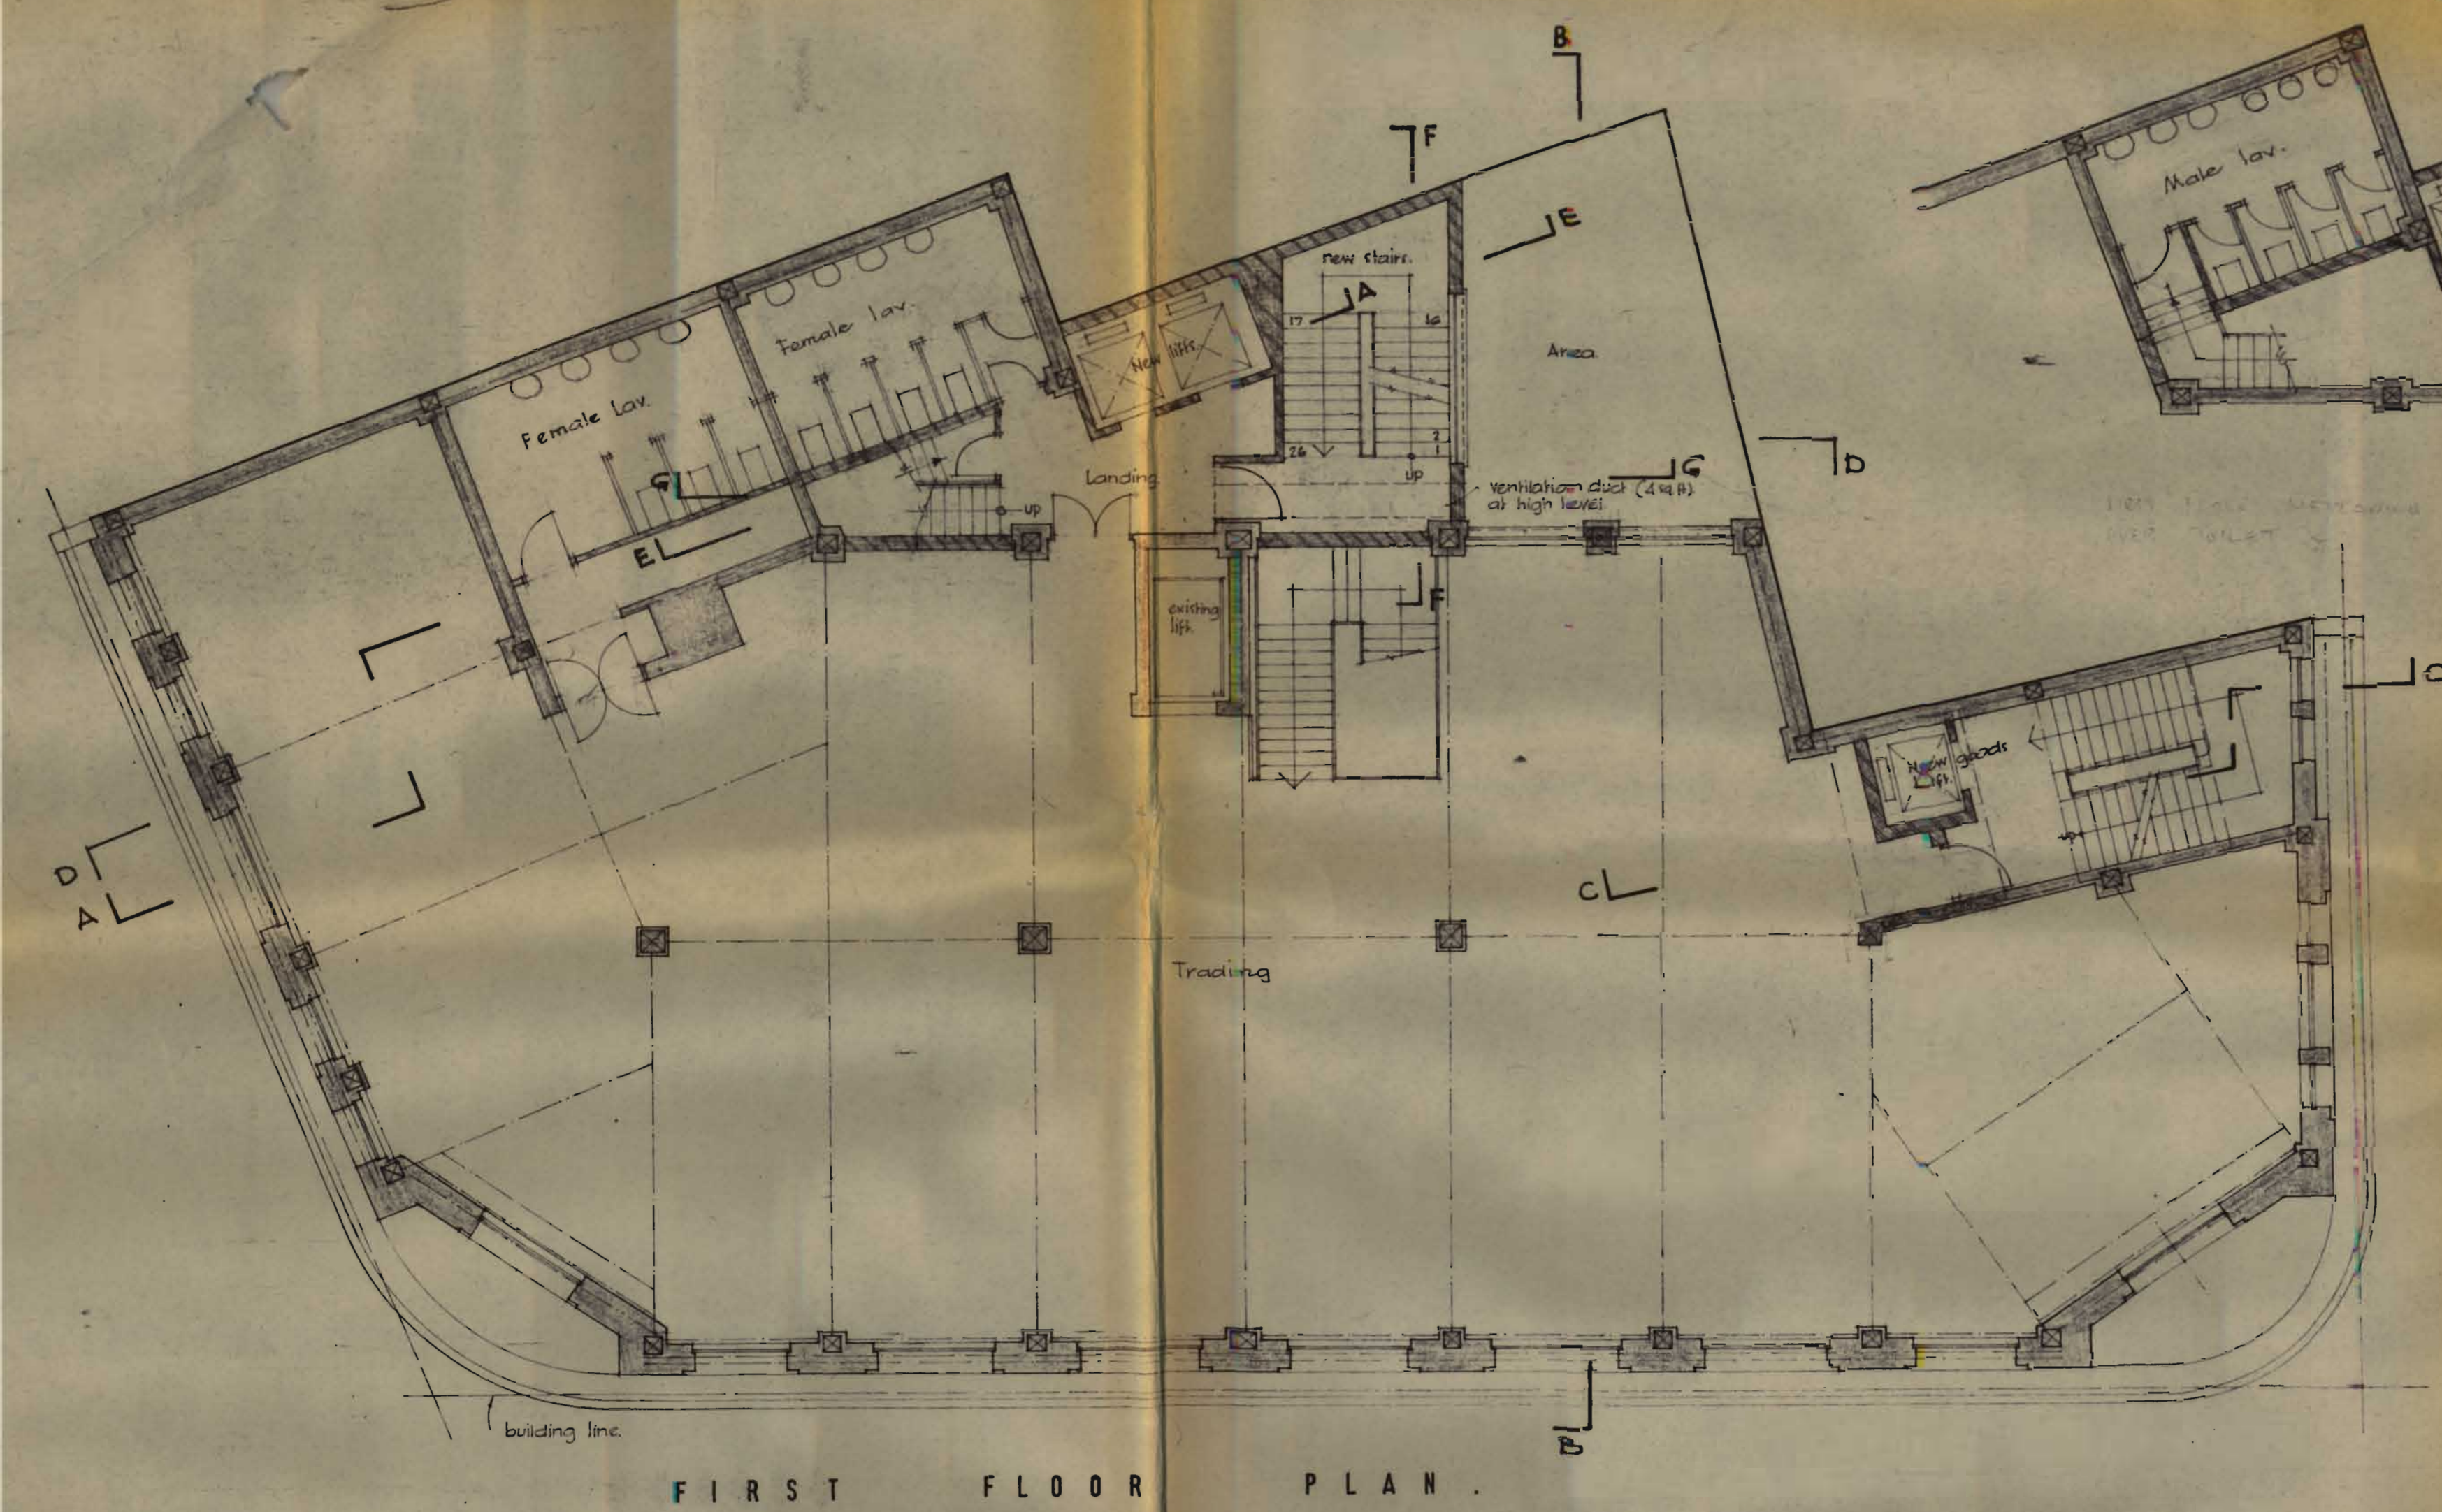


FIRST FLOOR PLAN

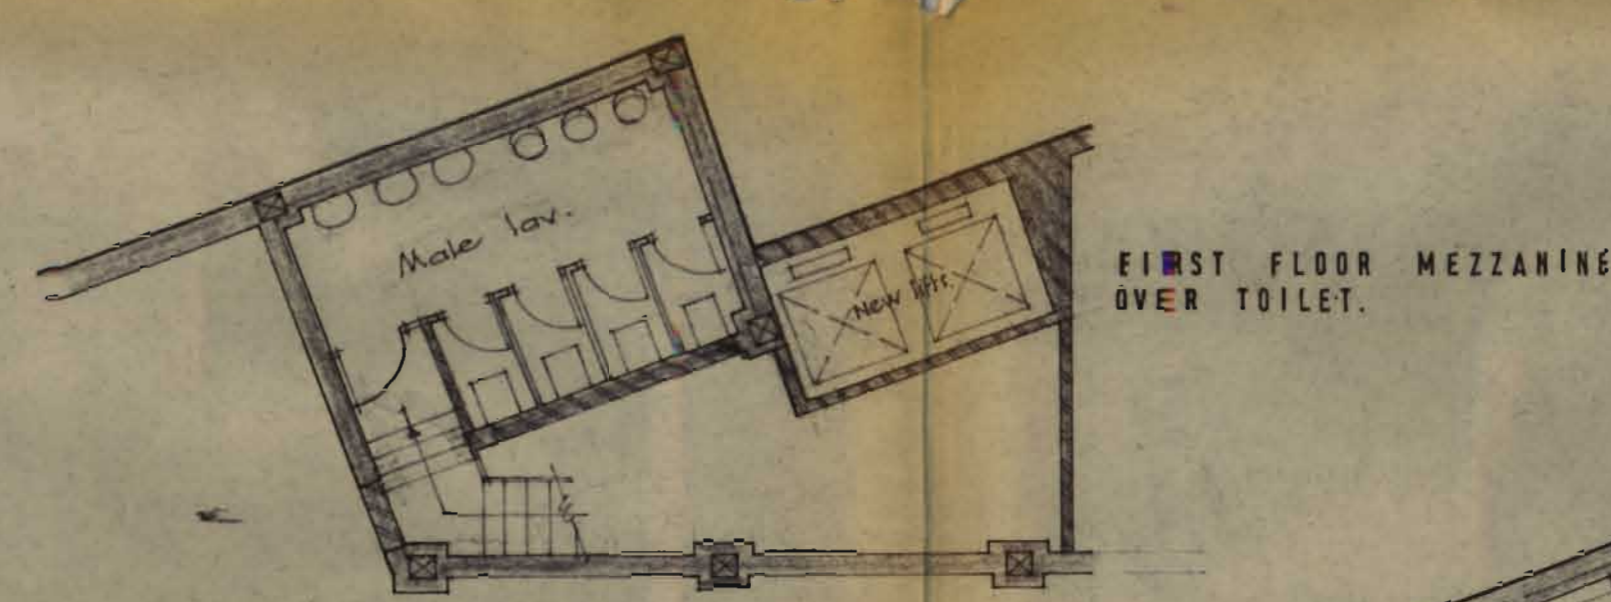


FIRST FLOOR MEZZANINE OVER TOILET

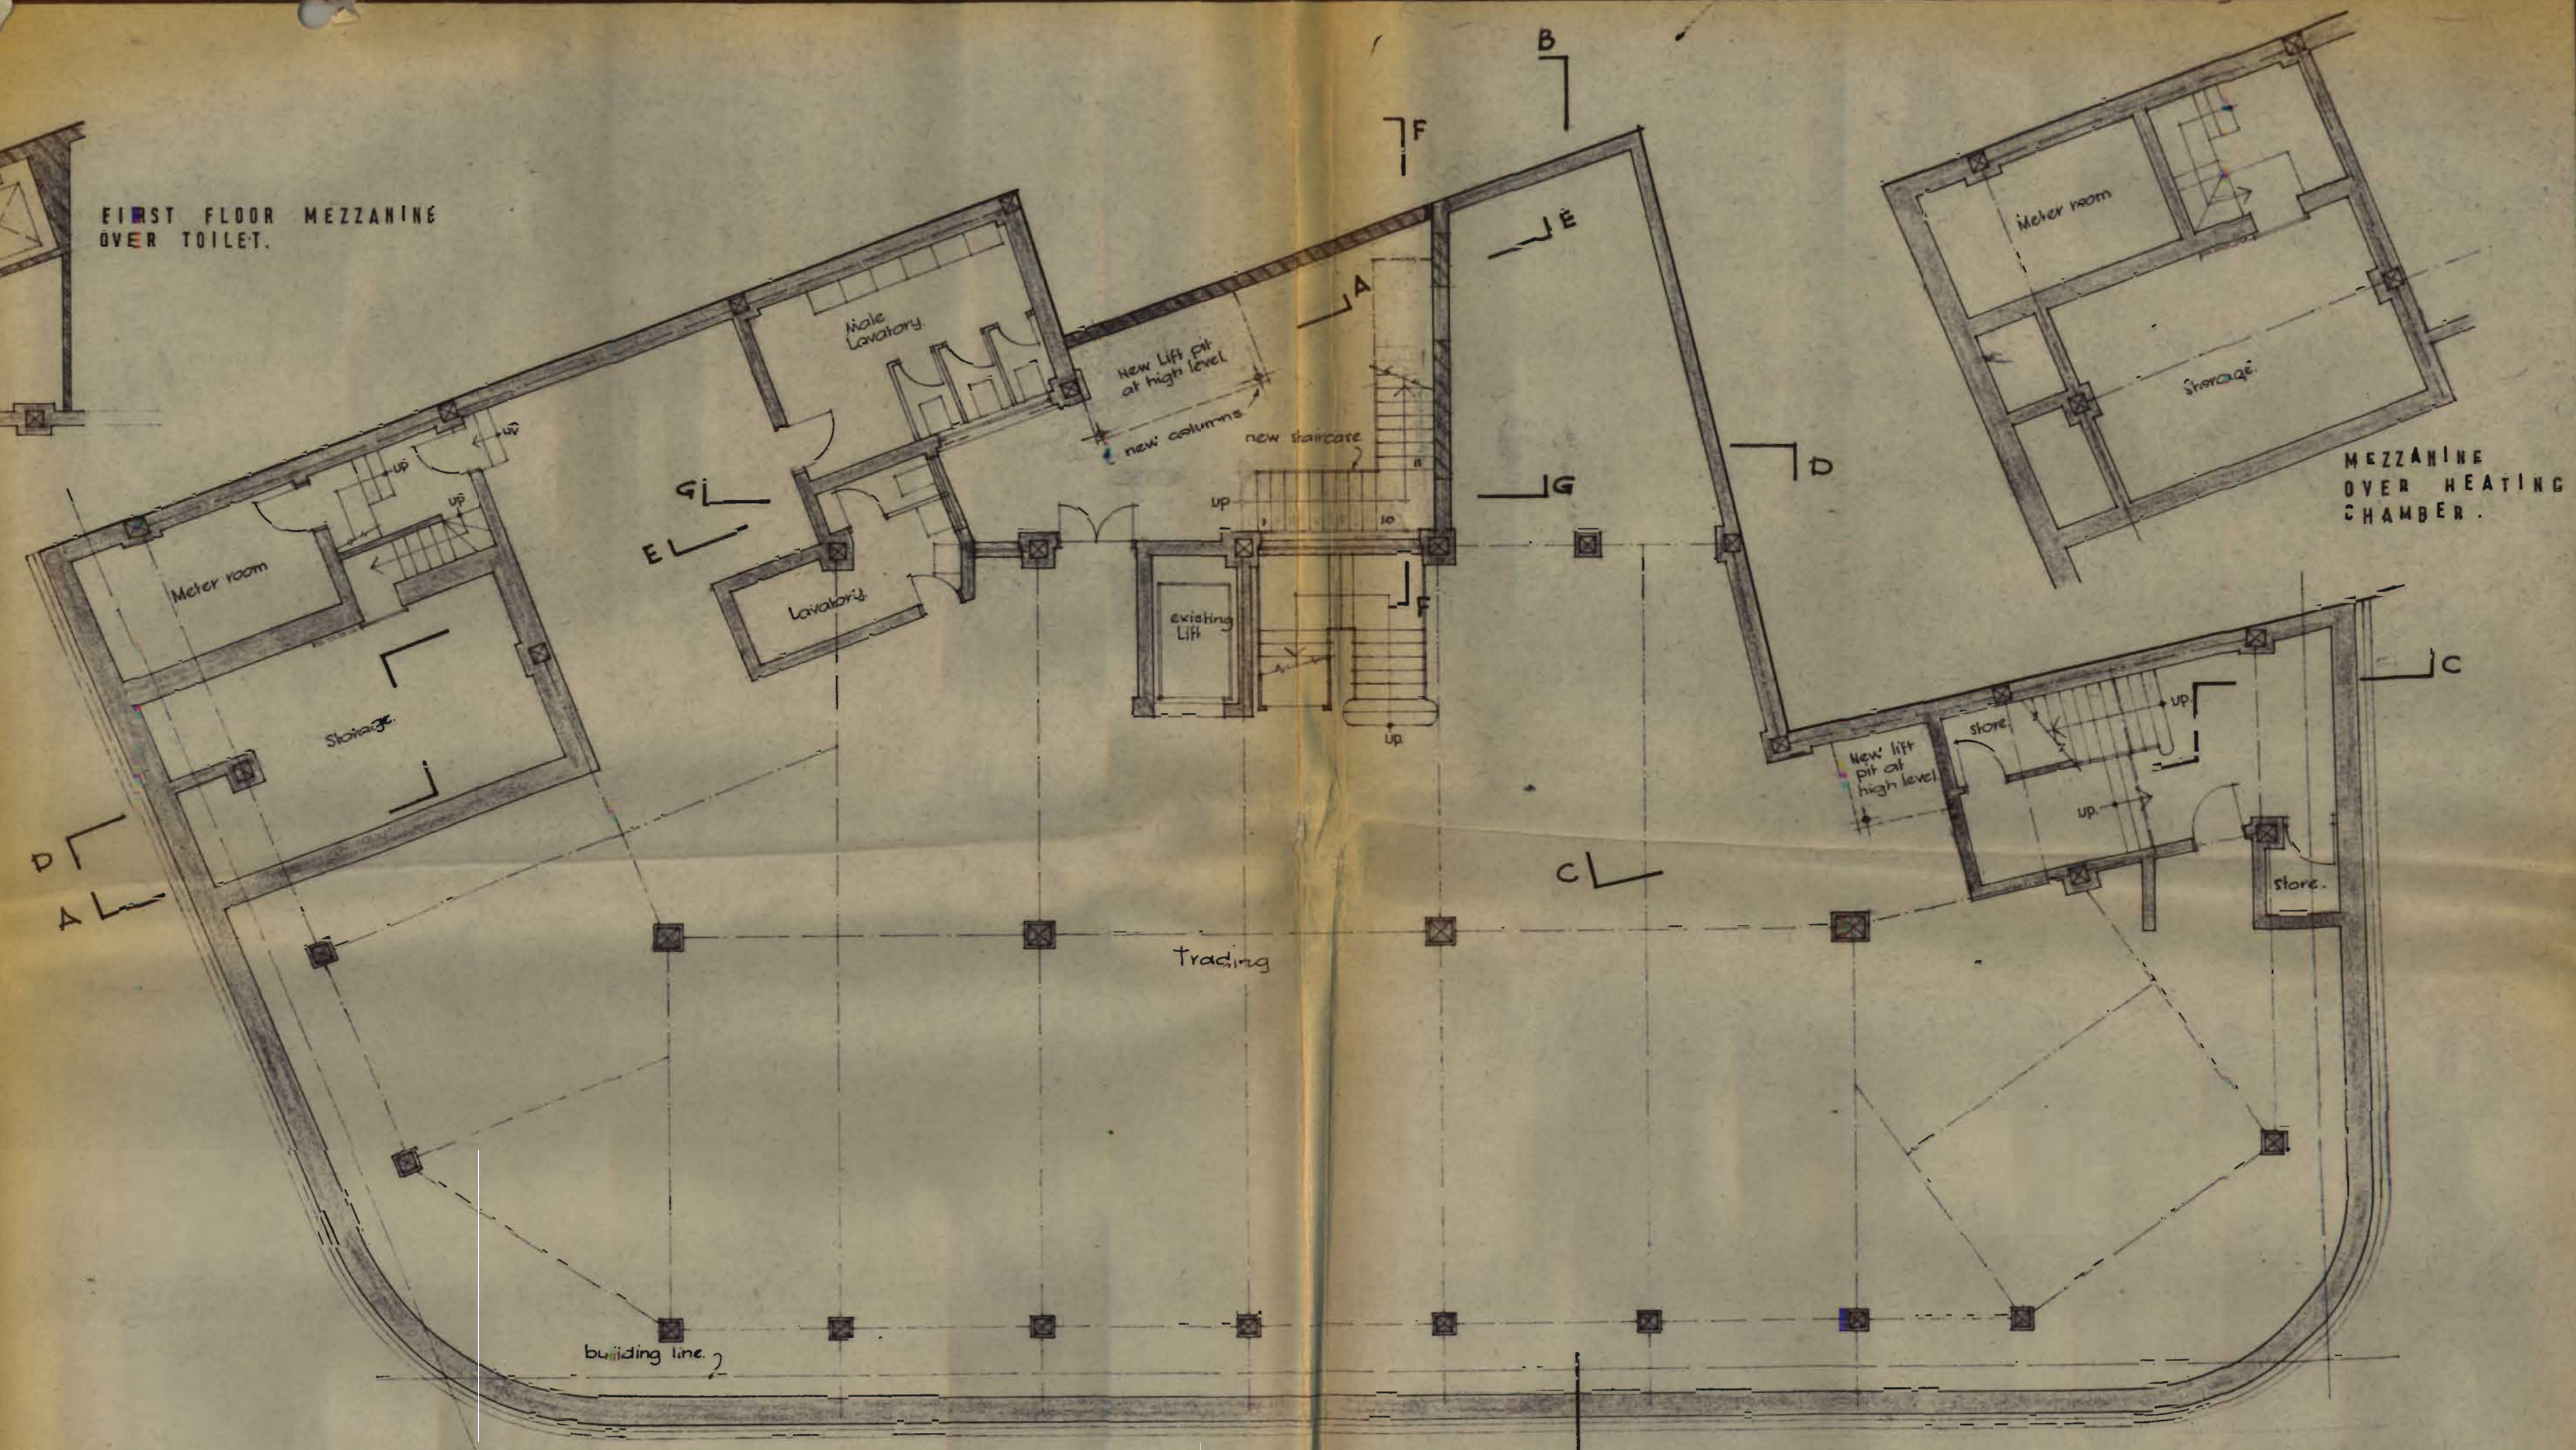


BASEMENT PLAN

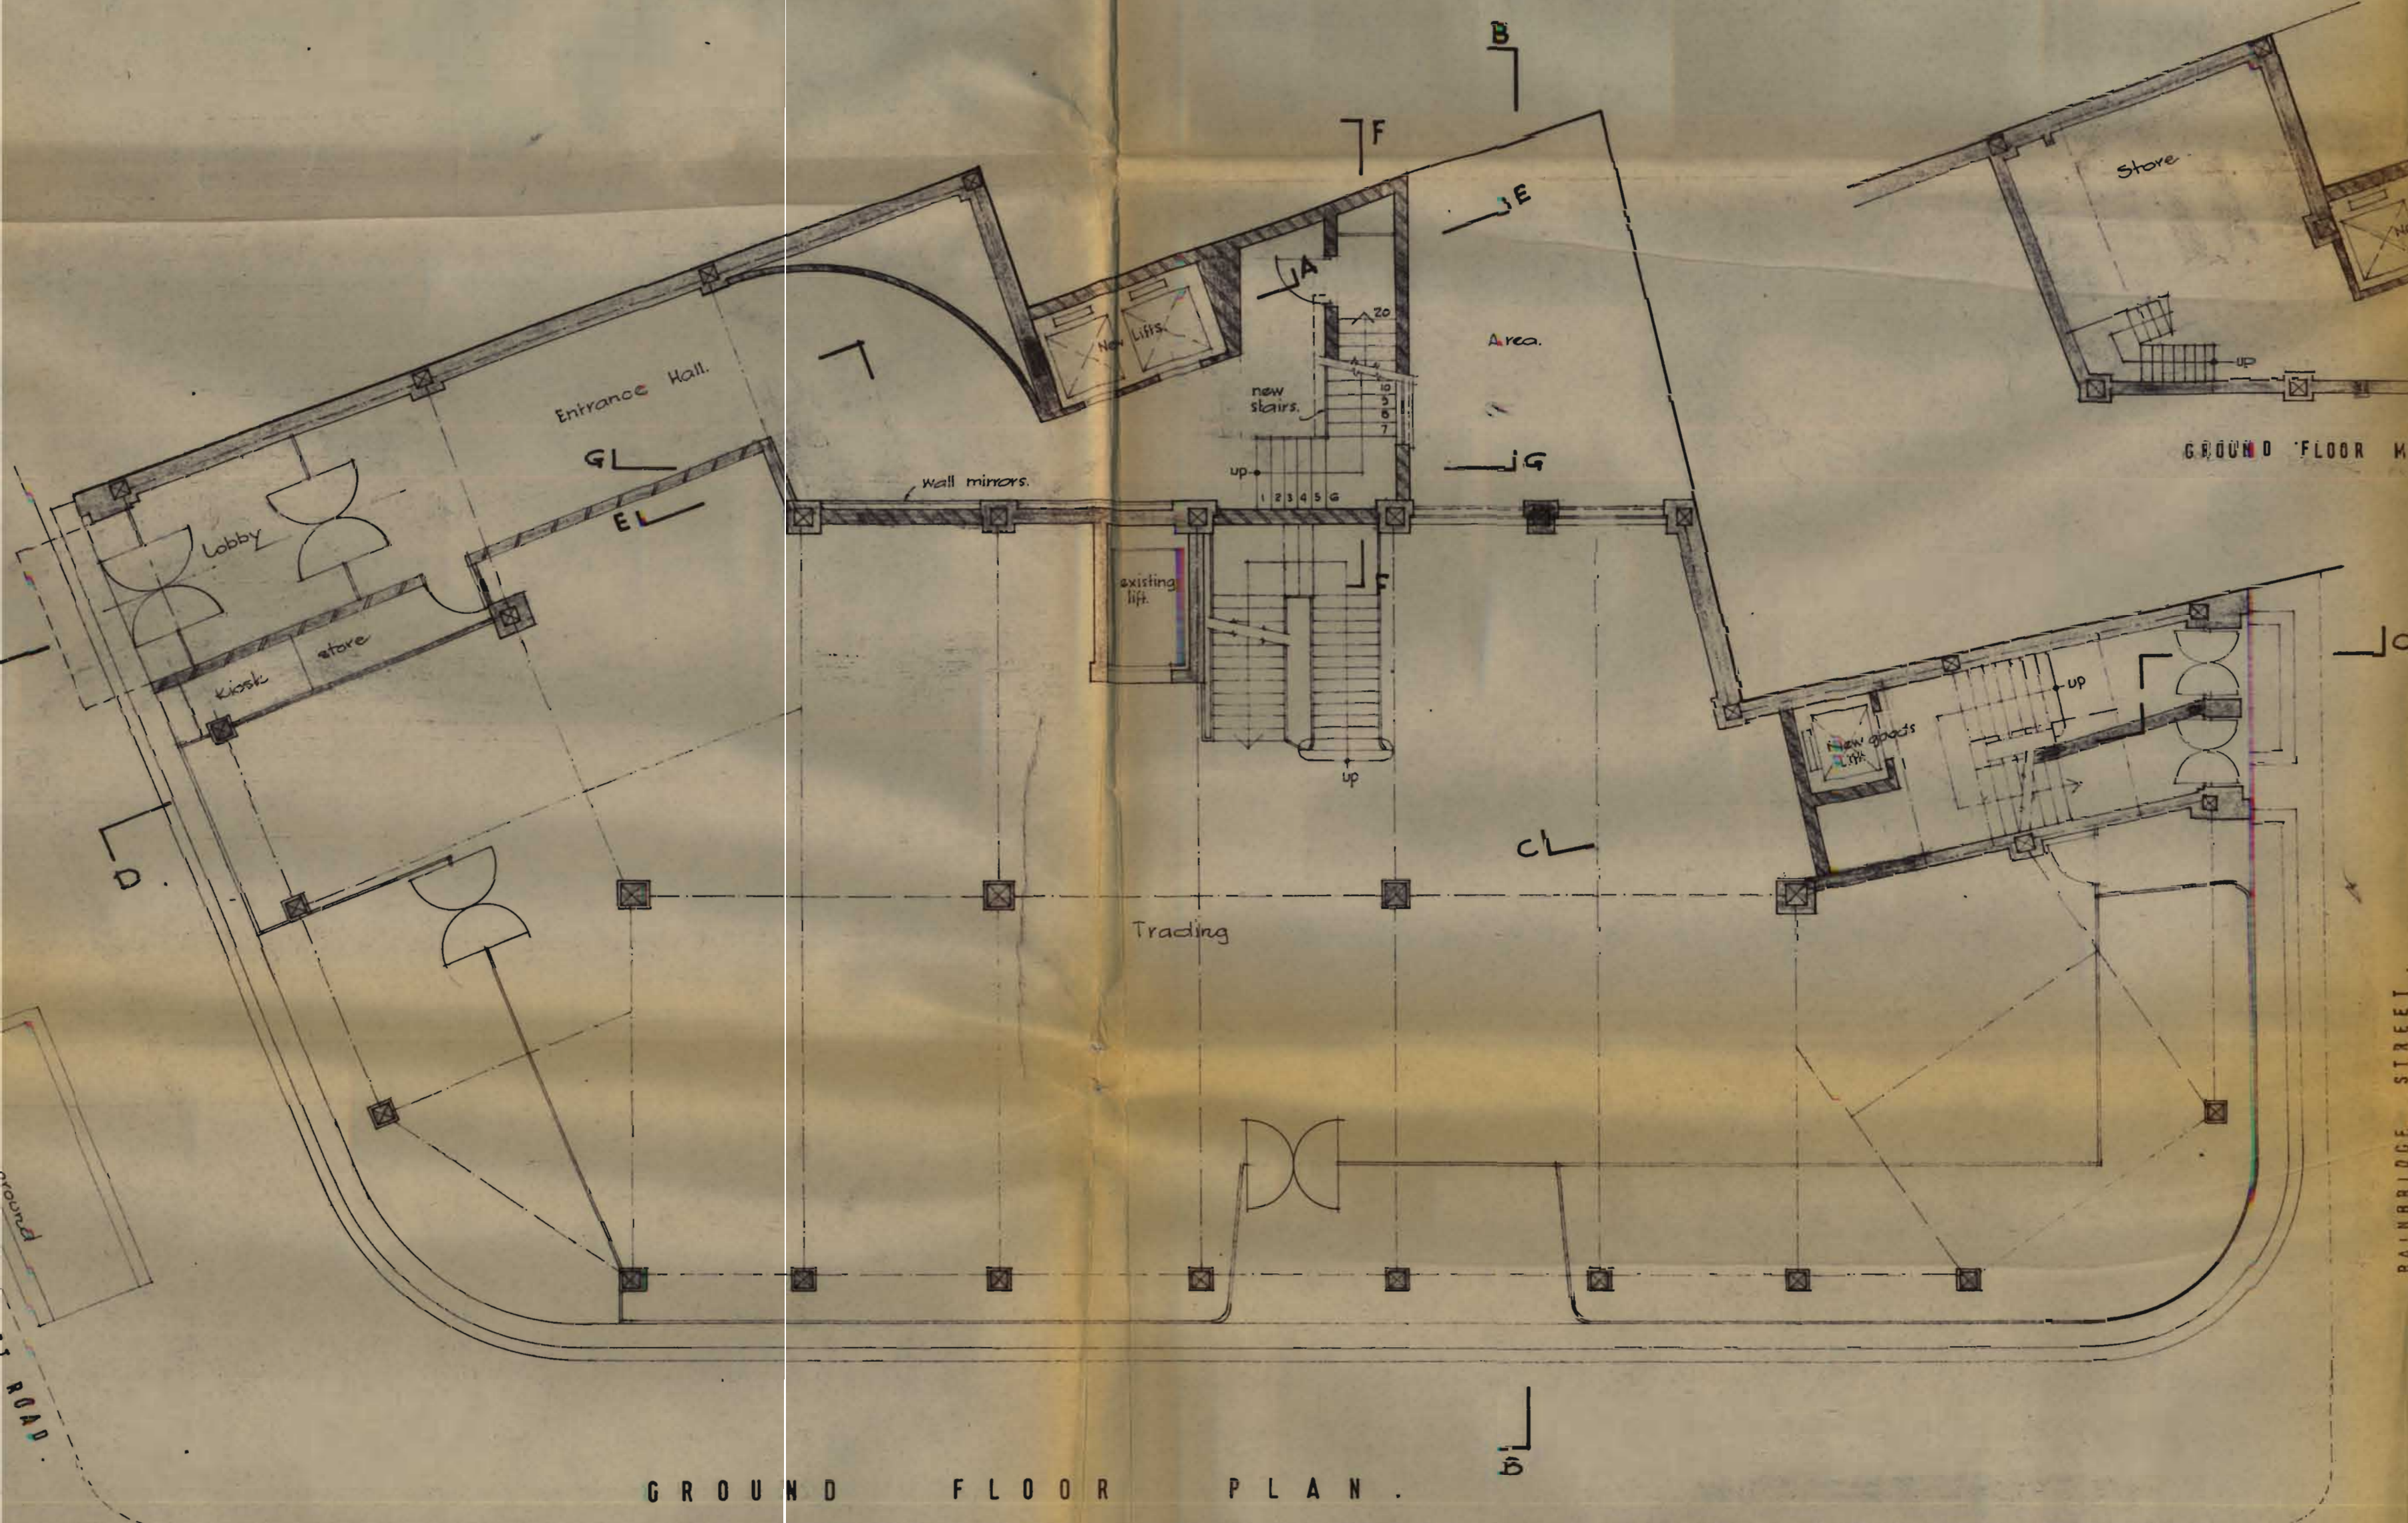

GROUND FLOOR PLAN

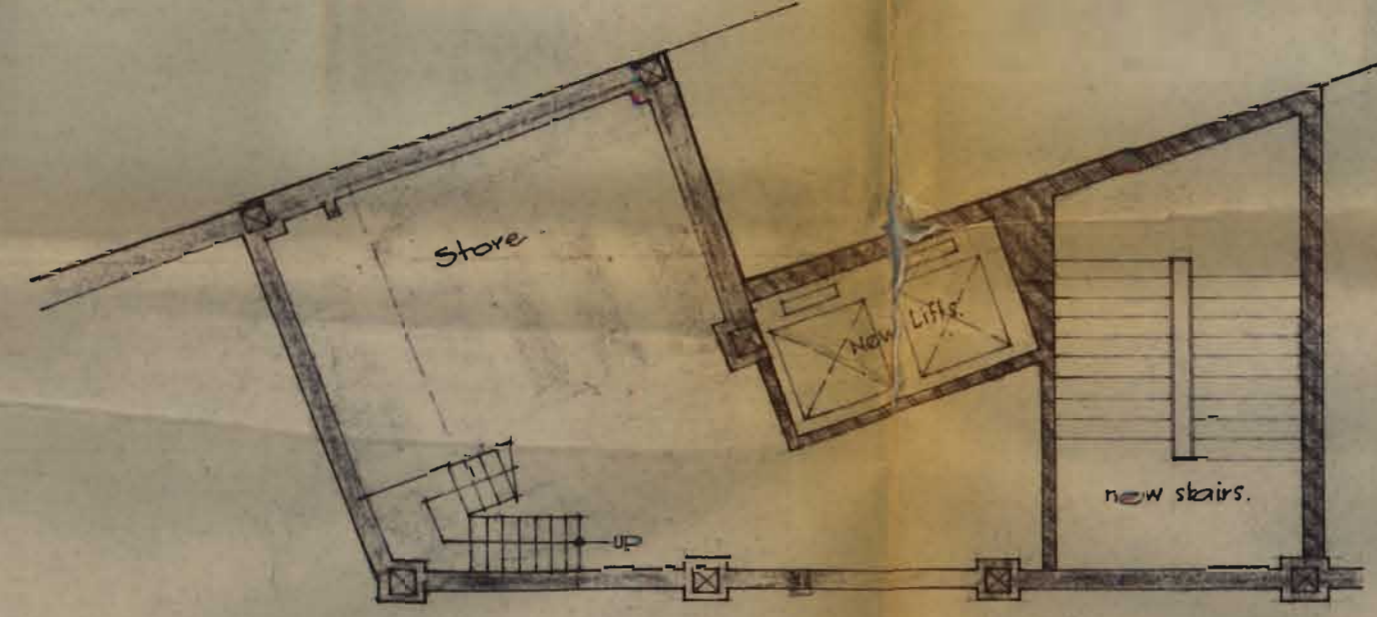

GROUND FLOOR MEZZANINE

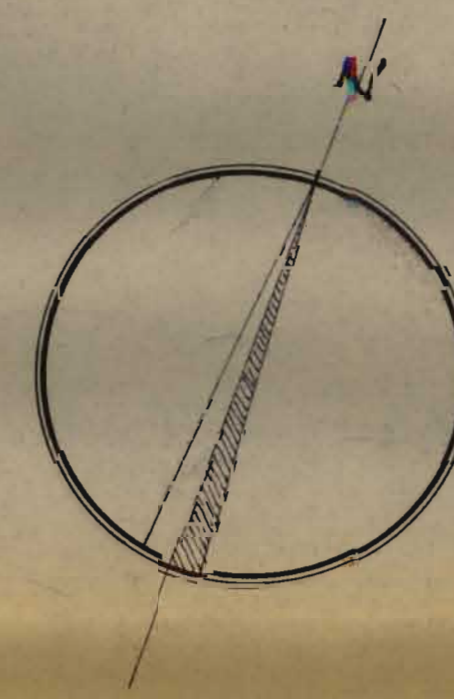

SITE PLAN
Scale 1:1250

GTP/A13/10/C/1989

MONTAGUE BURTON PROPERTY INVESTMENTS LTD.
MODERNISATION OF OFFICES - 300 BRANCH
279, TOTTENHAM COURT ROAD, LONDON, W.1.
BASEMENT, GROUND & FIRST FLOOR PLANS AS PROPOSED.

ALAN STUBBS & PARTNERS, CHARTERED ARCHITECTS, 7, HIGH STREET, TWIL, SURREY, ENGLAND. TEL. 01-394 0211	SCALE - EIGHTH DATE - JULY 73 DR BY - E.C.W. RS. ISSUED	DRAWING NUMBER 379.10 REV A
---	--	--------------------------------------

Revision 'A' 13.12.73 General revision for 2nd Town Planning Application.

Note: This dwg. is for T.P. & consultation purposes and is not at this stage a working drawing.
See also Michael Aulick Associates dwgs. for shop.