



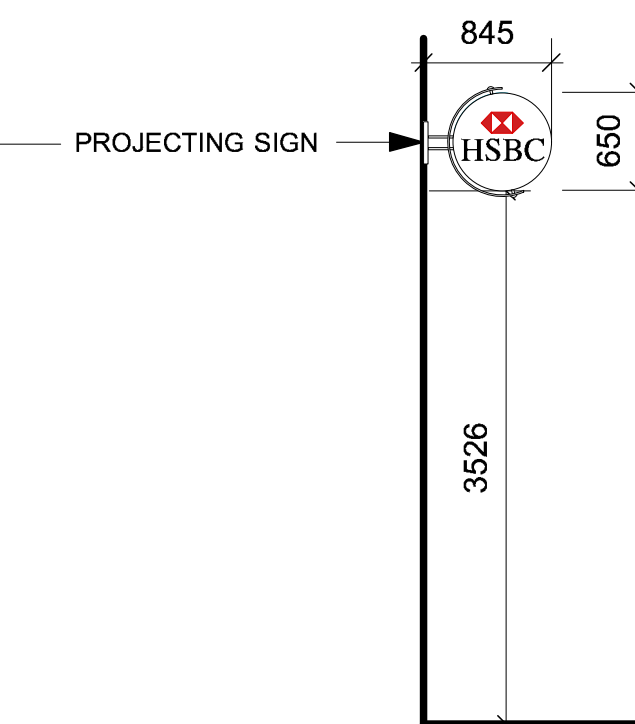

9m ABOVE ARBITRARY DATUM

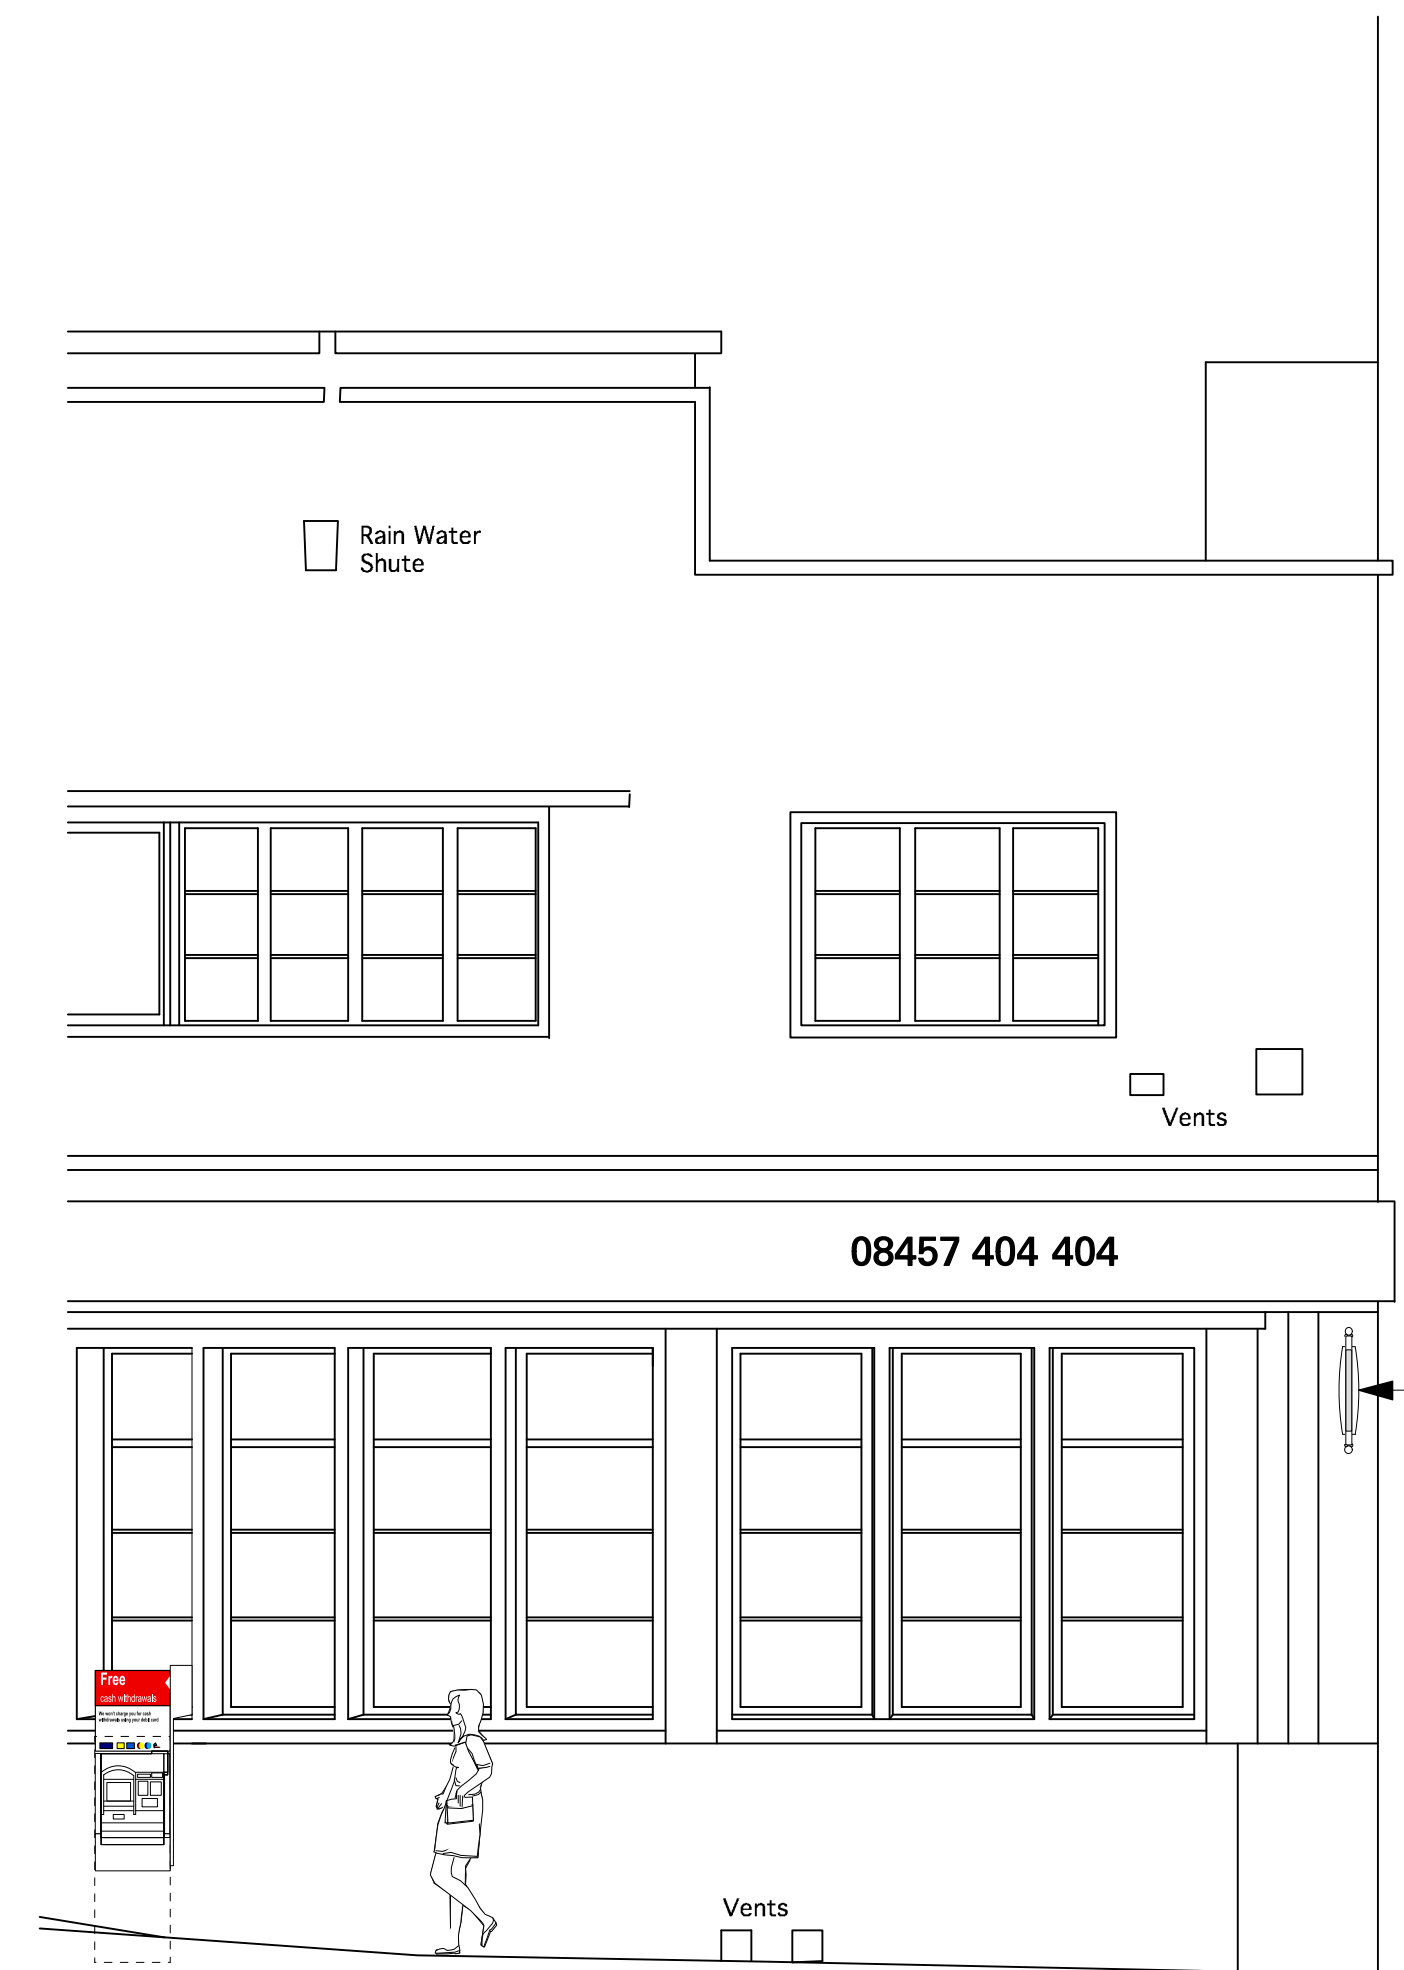

SIDE ELEVATION OF EXISTING PROJECTING SIGN

REVISION	BY	DATE	REVISION	BY	DATE
A	JF	21.07.15	Projecting sign detail added		

PLANNING APPLICATION

CLIENT	HSBC
PROJECT	HSBC CAMDEN TOWN 2014 Evergreen - PIN GB1022 176 Camden High Street - London - NW1 8QL

DRAWING		EXISTING FRONT ELEVATION	
DRAWING No.	14016 PA 04	SCALE	1:100 @ A3 1:50 @ A1
DRAWN BY / OFFICE	JF / DORCHESTER	REVISION	A