
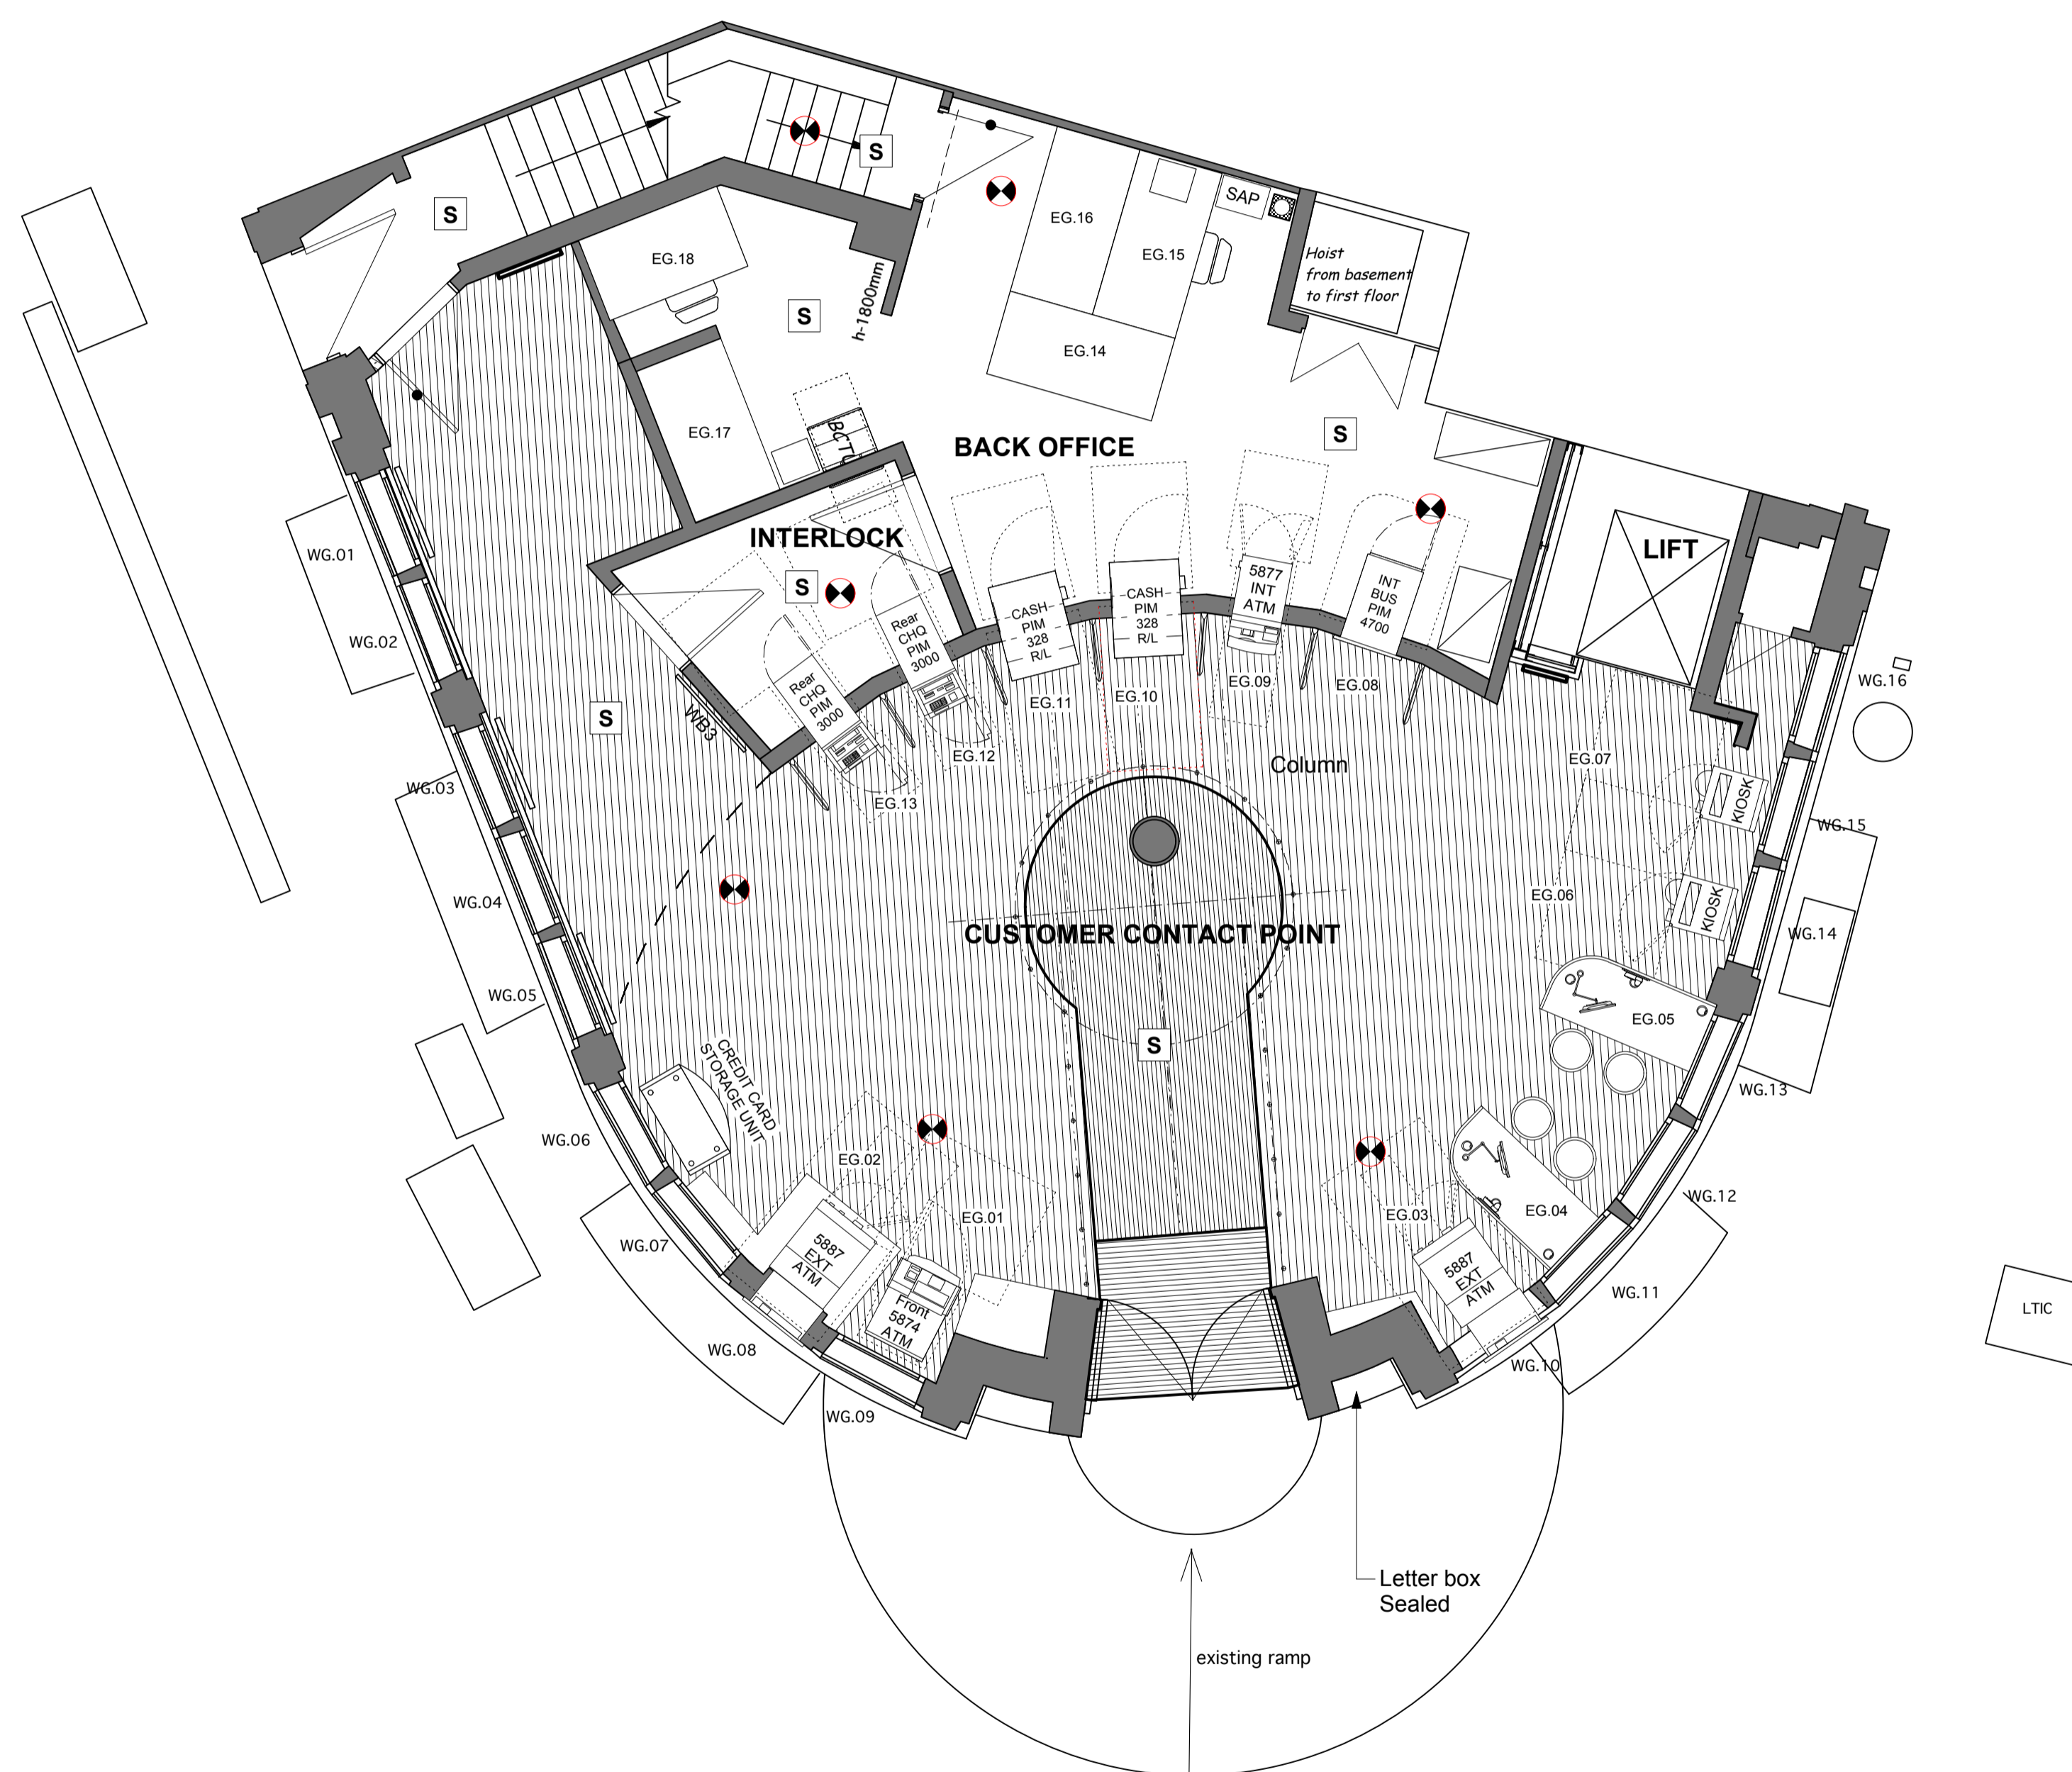


0 1 2 3 4 M

CONTRACTORS MUST CHECK ALL DIMENSIONS ON SITE.
ONLY FIGURED DIMENSIONS ARE TO BE WORKED FROM.
DISCREPANCIES MUST BE REPORTED TO THE ARCHITECT
BEFORE PROCEEDING.

© THIS DRAWING IS COPYRIGHT

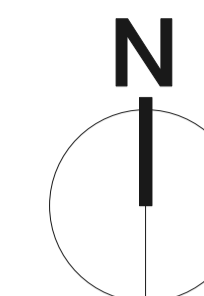


UNITED KINGDOM • HONG KONG
www.aqp.co.uk

architecture | design | masterplanning | interiors

REVISION	BY	DATE	REVISION	BY	DATE

PLANNING APPLICATION

CLIENT	HSBC 	
DRAWING	EXISTING GROUND FLOOR PLAN	
DRAWING No.	14016 PA 02	SCALE 1:100 @ A3 1:50 @ A1
PROJECT	HSBC CAMDEN TOWN 2014 Evergreen - PIN GB1022 176 Camden High Street - London - NW1 8QL	
DRAWN BY / OFFICE	JF / DORCHESTER	REVISION -

TB V.09