



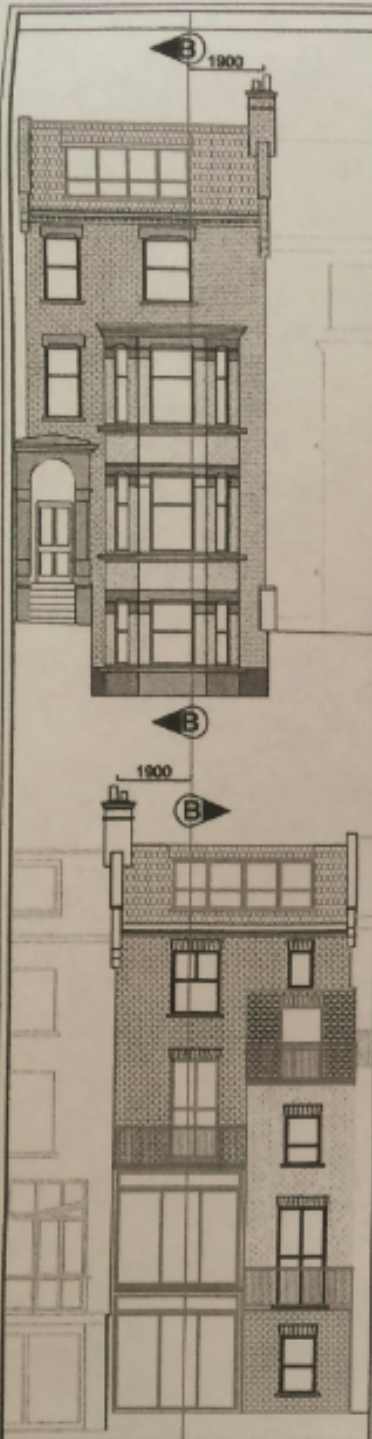

PROPOSED FRONT AND REAR ELEVATION
SCALE 1 : 200

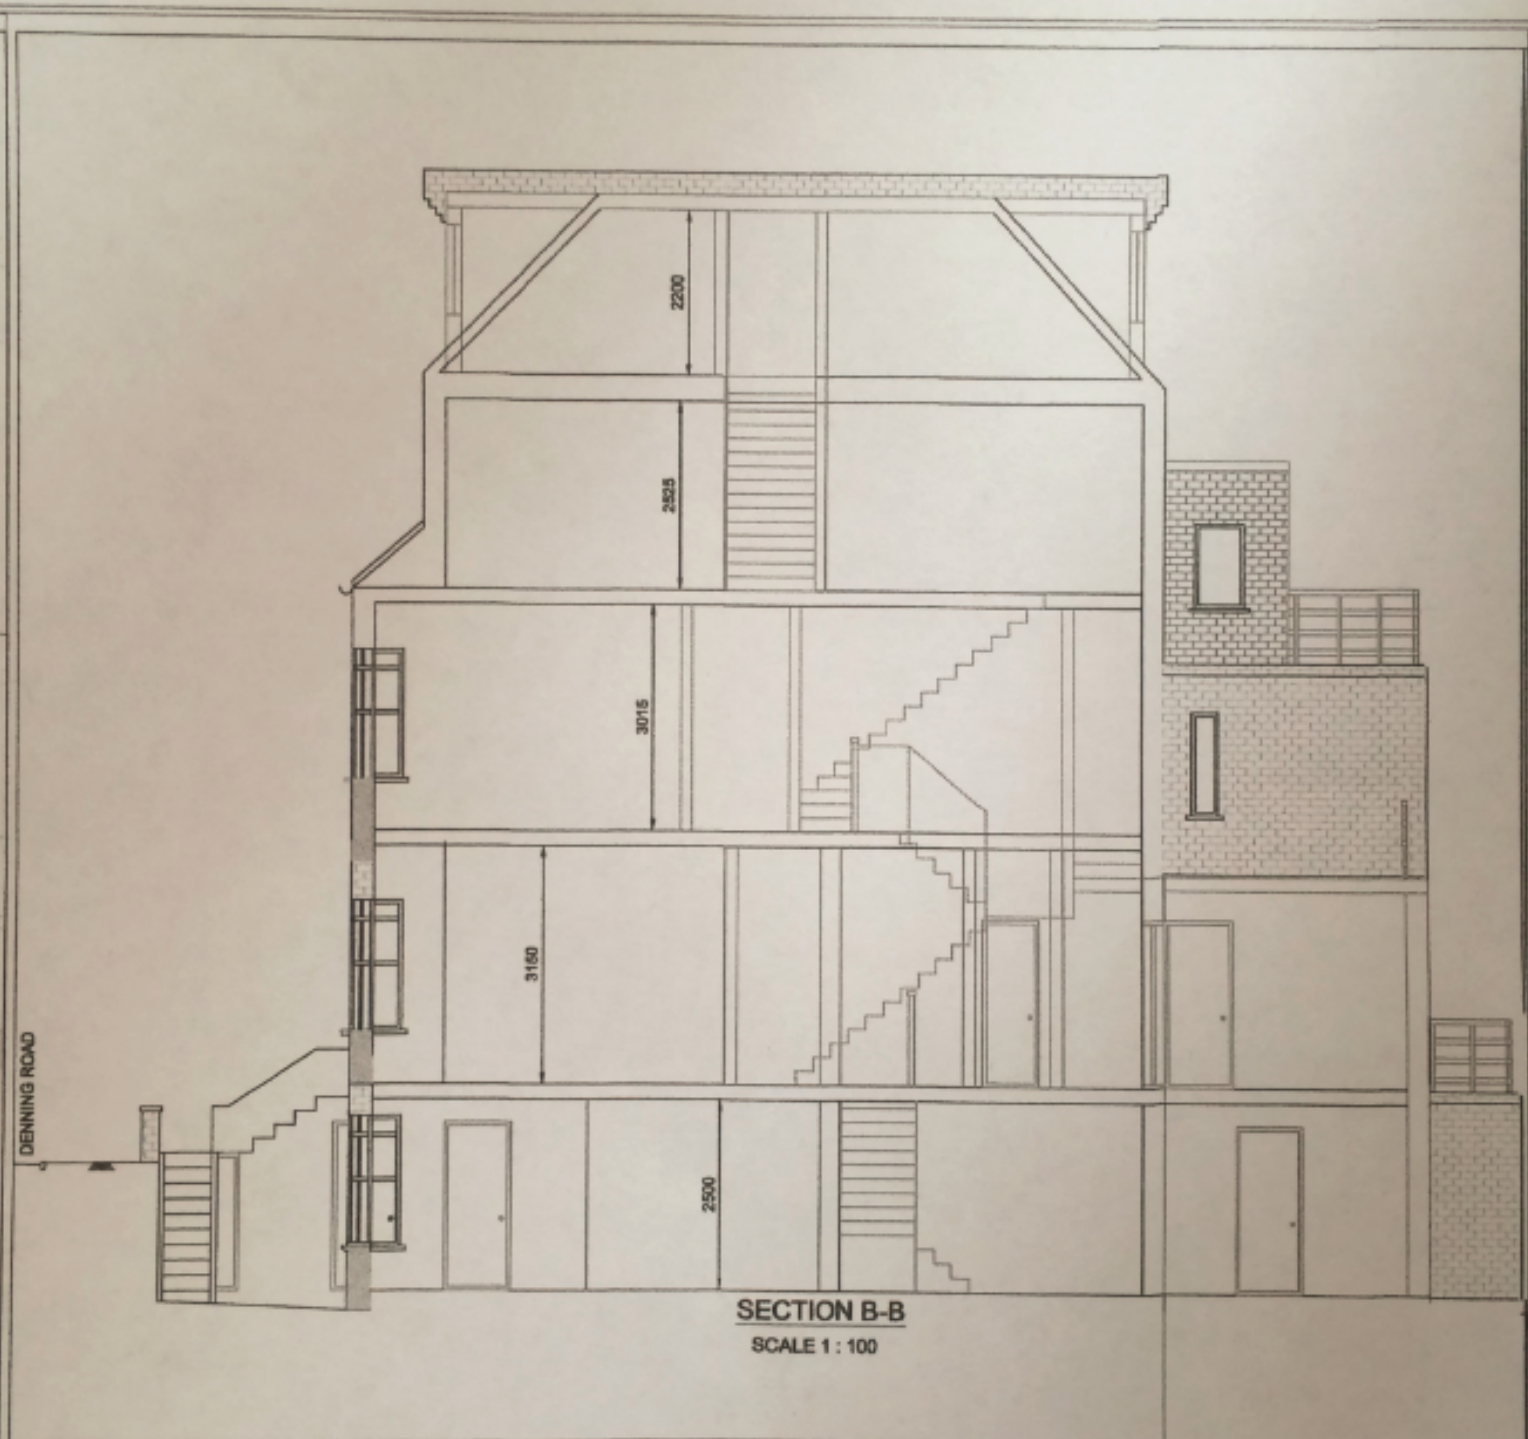


0 1m 2m 3m 4m 5m
SCALE 1: 100

NOTES:
1.All dimensions are in mm.


Ref: FOR PLANNING PERMISSION 20-07-2018
Date:
Chief Councillor: Subscribed:

FOR PLANNING PERMISSION


17 DENNING ROAD
SECTION THROUGH
PROPOSED BUILDING

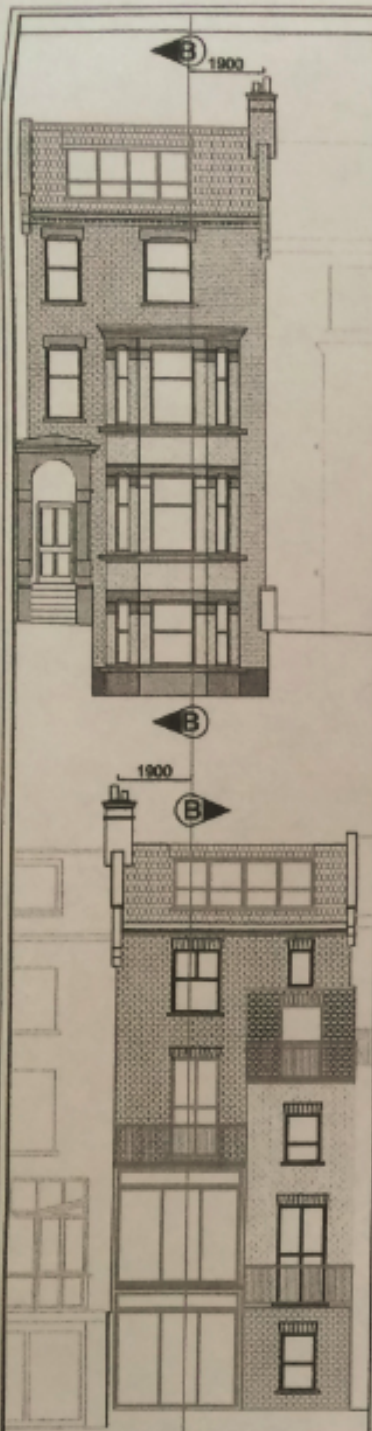

PROPOSED FRONT AND REAR ELEVATION
SCALE 1 : 200

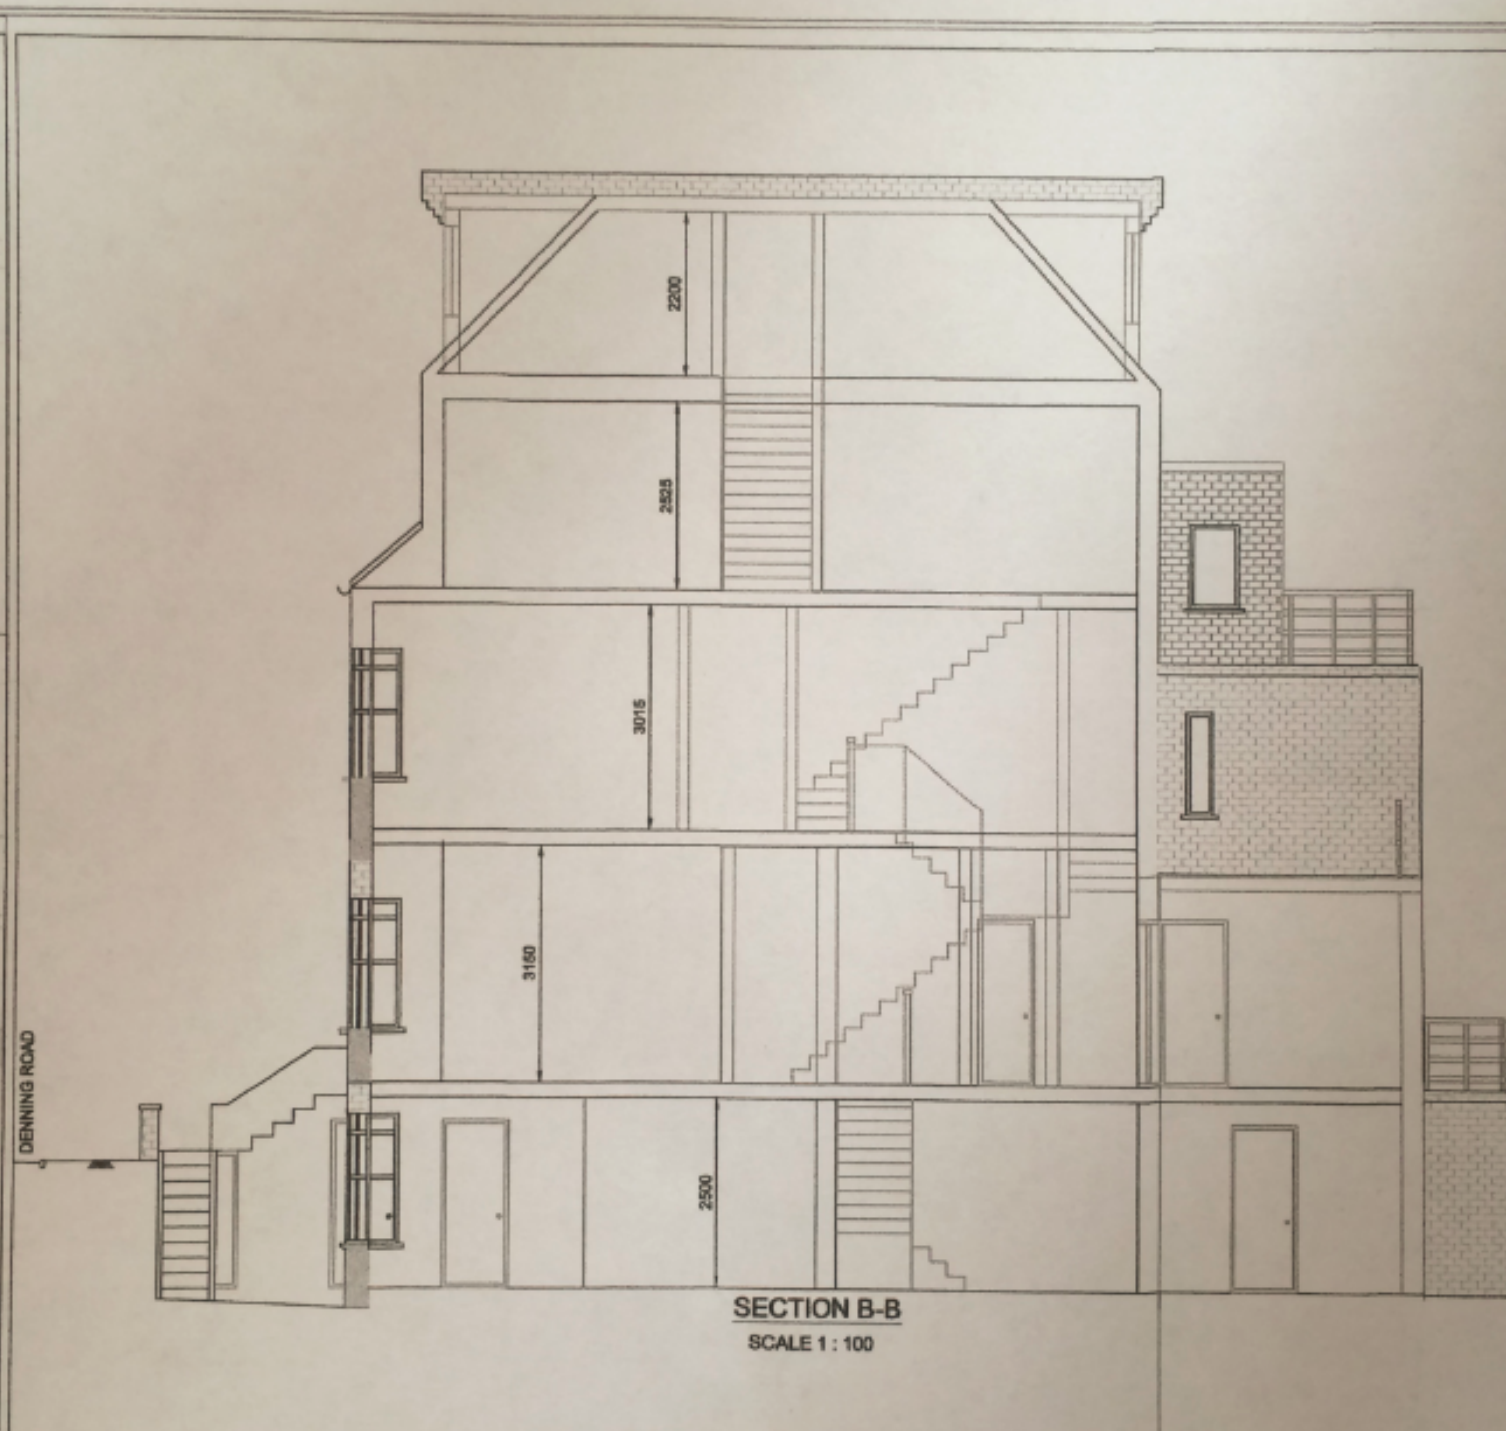

SECTION B-B
SCALE 1 : 100

 

NOTES:
1. All dimensions are in mm.

Ref.	FOR PLANNING PERMISSION	20-07-2018
Rev.		
By		
Check	Comments	Authorised

FOR PLANNING PERMISSION

17 DENNING ROAD
SECTION THROUGH
PROPOSED BUILDING