

NOTES:

© COPYRIGHT - DETAILED PLANNING LTD


all dimension should be checked on site prior to works commencing. Variations in squareness, depth of plaster etc, must be checked for. Where new walls are shown as aligned with existing walls, physical removal of brickwork and / or plaster to establish the actual position of the wall being attached to must be checked.

any discrepancies should be reported in writing immediately.

property owner to ensure that all aspects of the "party wall etc., act 1996" are complied with prior to any works commencing on site.



Location Plan  
Scale 1:1250

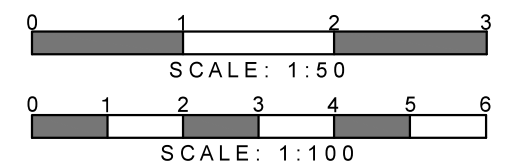

DETAILED PLANNING

ORCHARD HOUSE MUTTON LANE  
POTTERS BAR HERTFORDSHIRE EN6 3AX

T 0208 1500 494  
E INFO@DETAILED-PLANNING.CO.UK  
WWW.DETAILED-PLANNING.CO.UK

SITE

362 Finchley Rd, London, NW3 7AJ

DRAWING TITLE


Proposed Plans

DRAWINGS STATUS


Planning

SCALE	DATE	DRAWN	CHECKED
1:100 @ A3	Jul 2015	J.P.	P.C.

DRAWING NO.	REVISION
862S_FUL_SH5	C

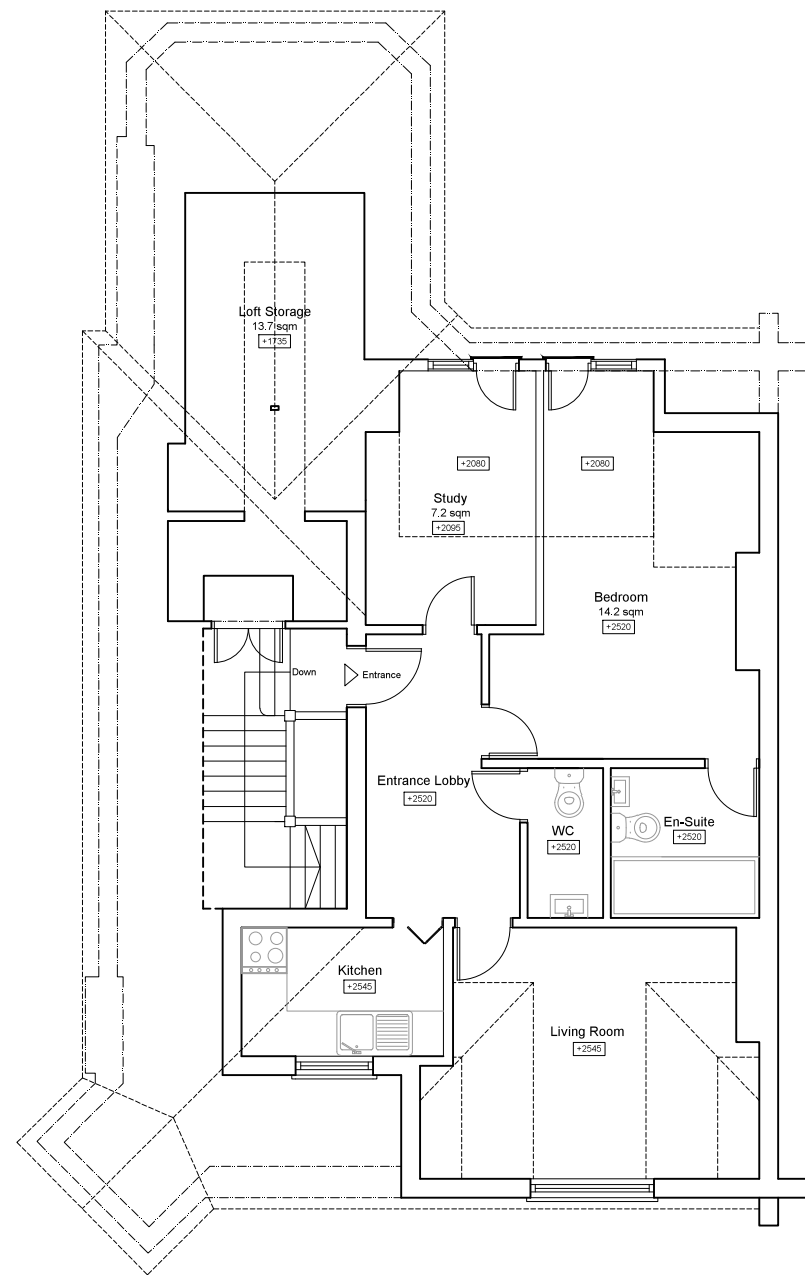

Third Floor Plan  
As Proposed

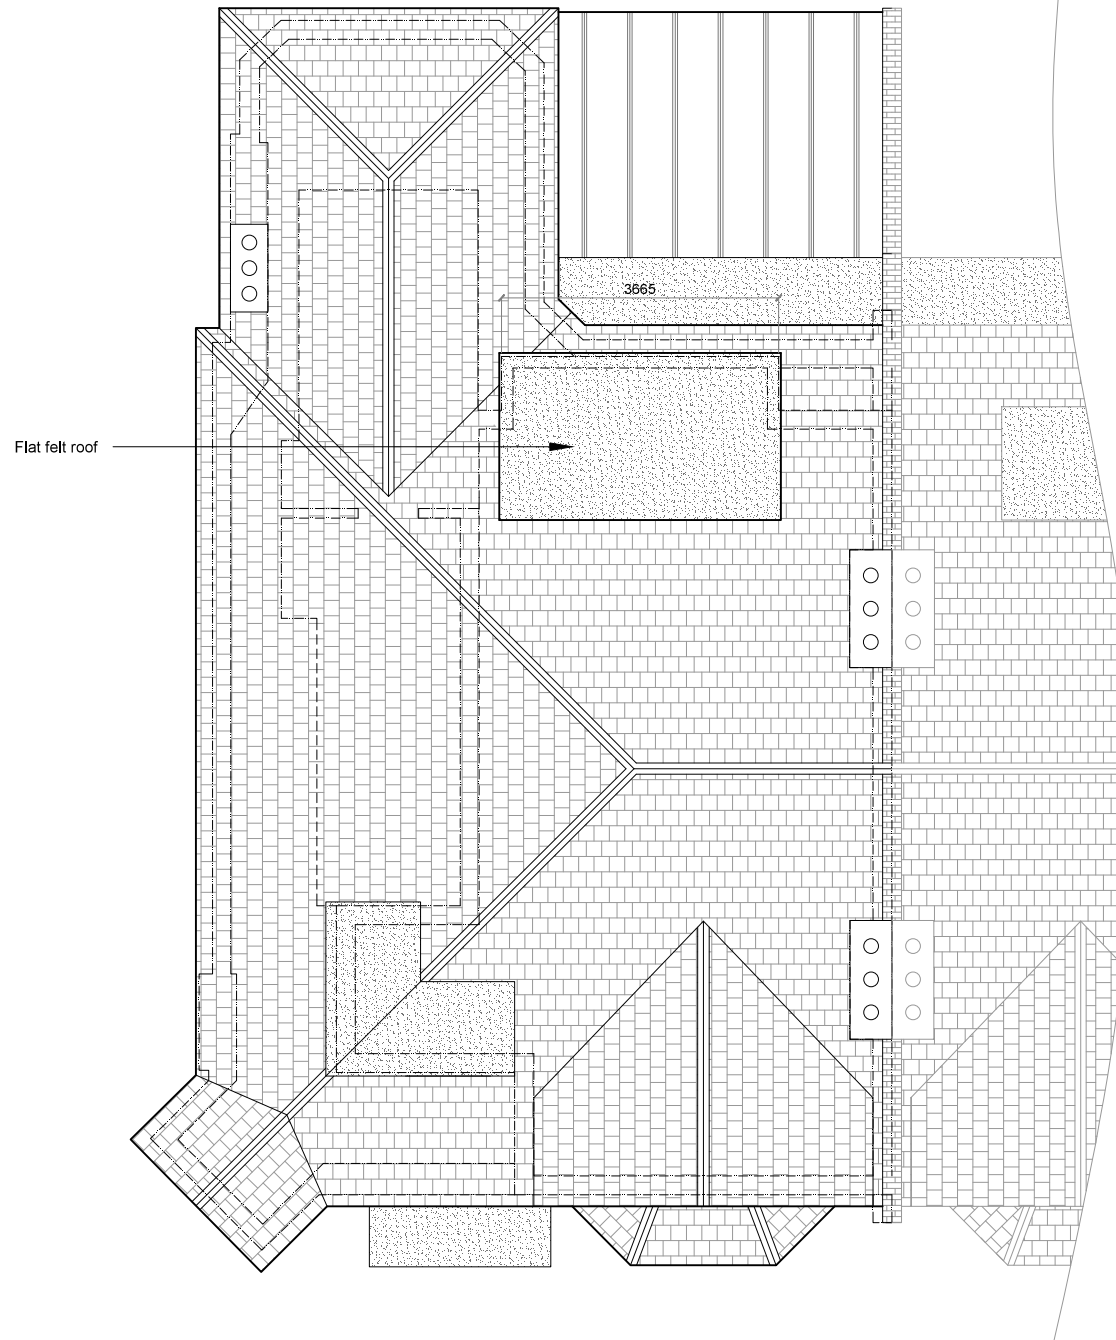

Roof Plan  
As Proposed