


The drawings comply with TEF & Vodafone Standard ICNIRP guidelines.
Designed in accordance with Cornerstone document: CORN/09/006

Notes:
1 ALL DIMENSIONS ARE IN MM UNLESS NOTED OTHERWISE

N.G.R. E: 526790 N: 184715

EXISTING OLO CABINETS
EXISTING OLO CABLE TRAY
EXISTING OLO ANTENNAS WITHIN
GRP REPLICA CHIMNEY

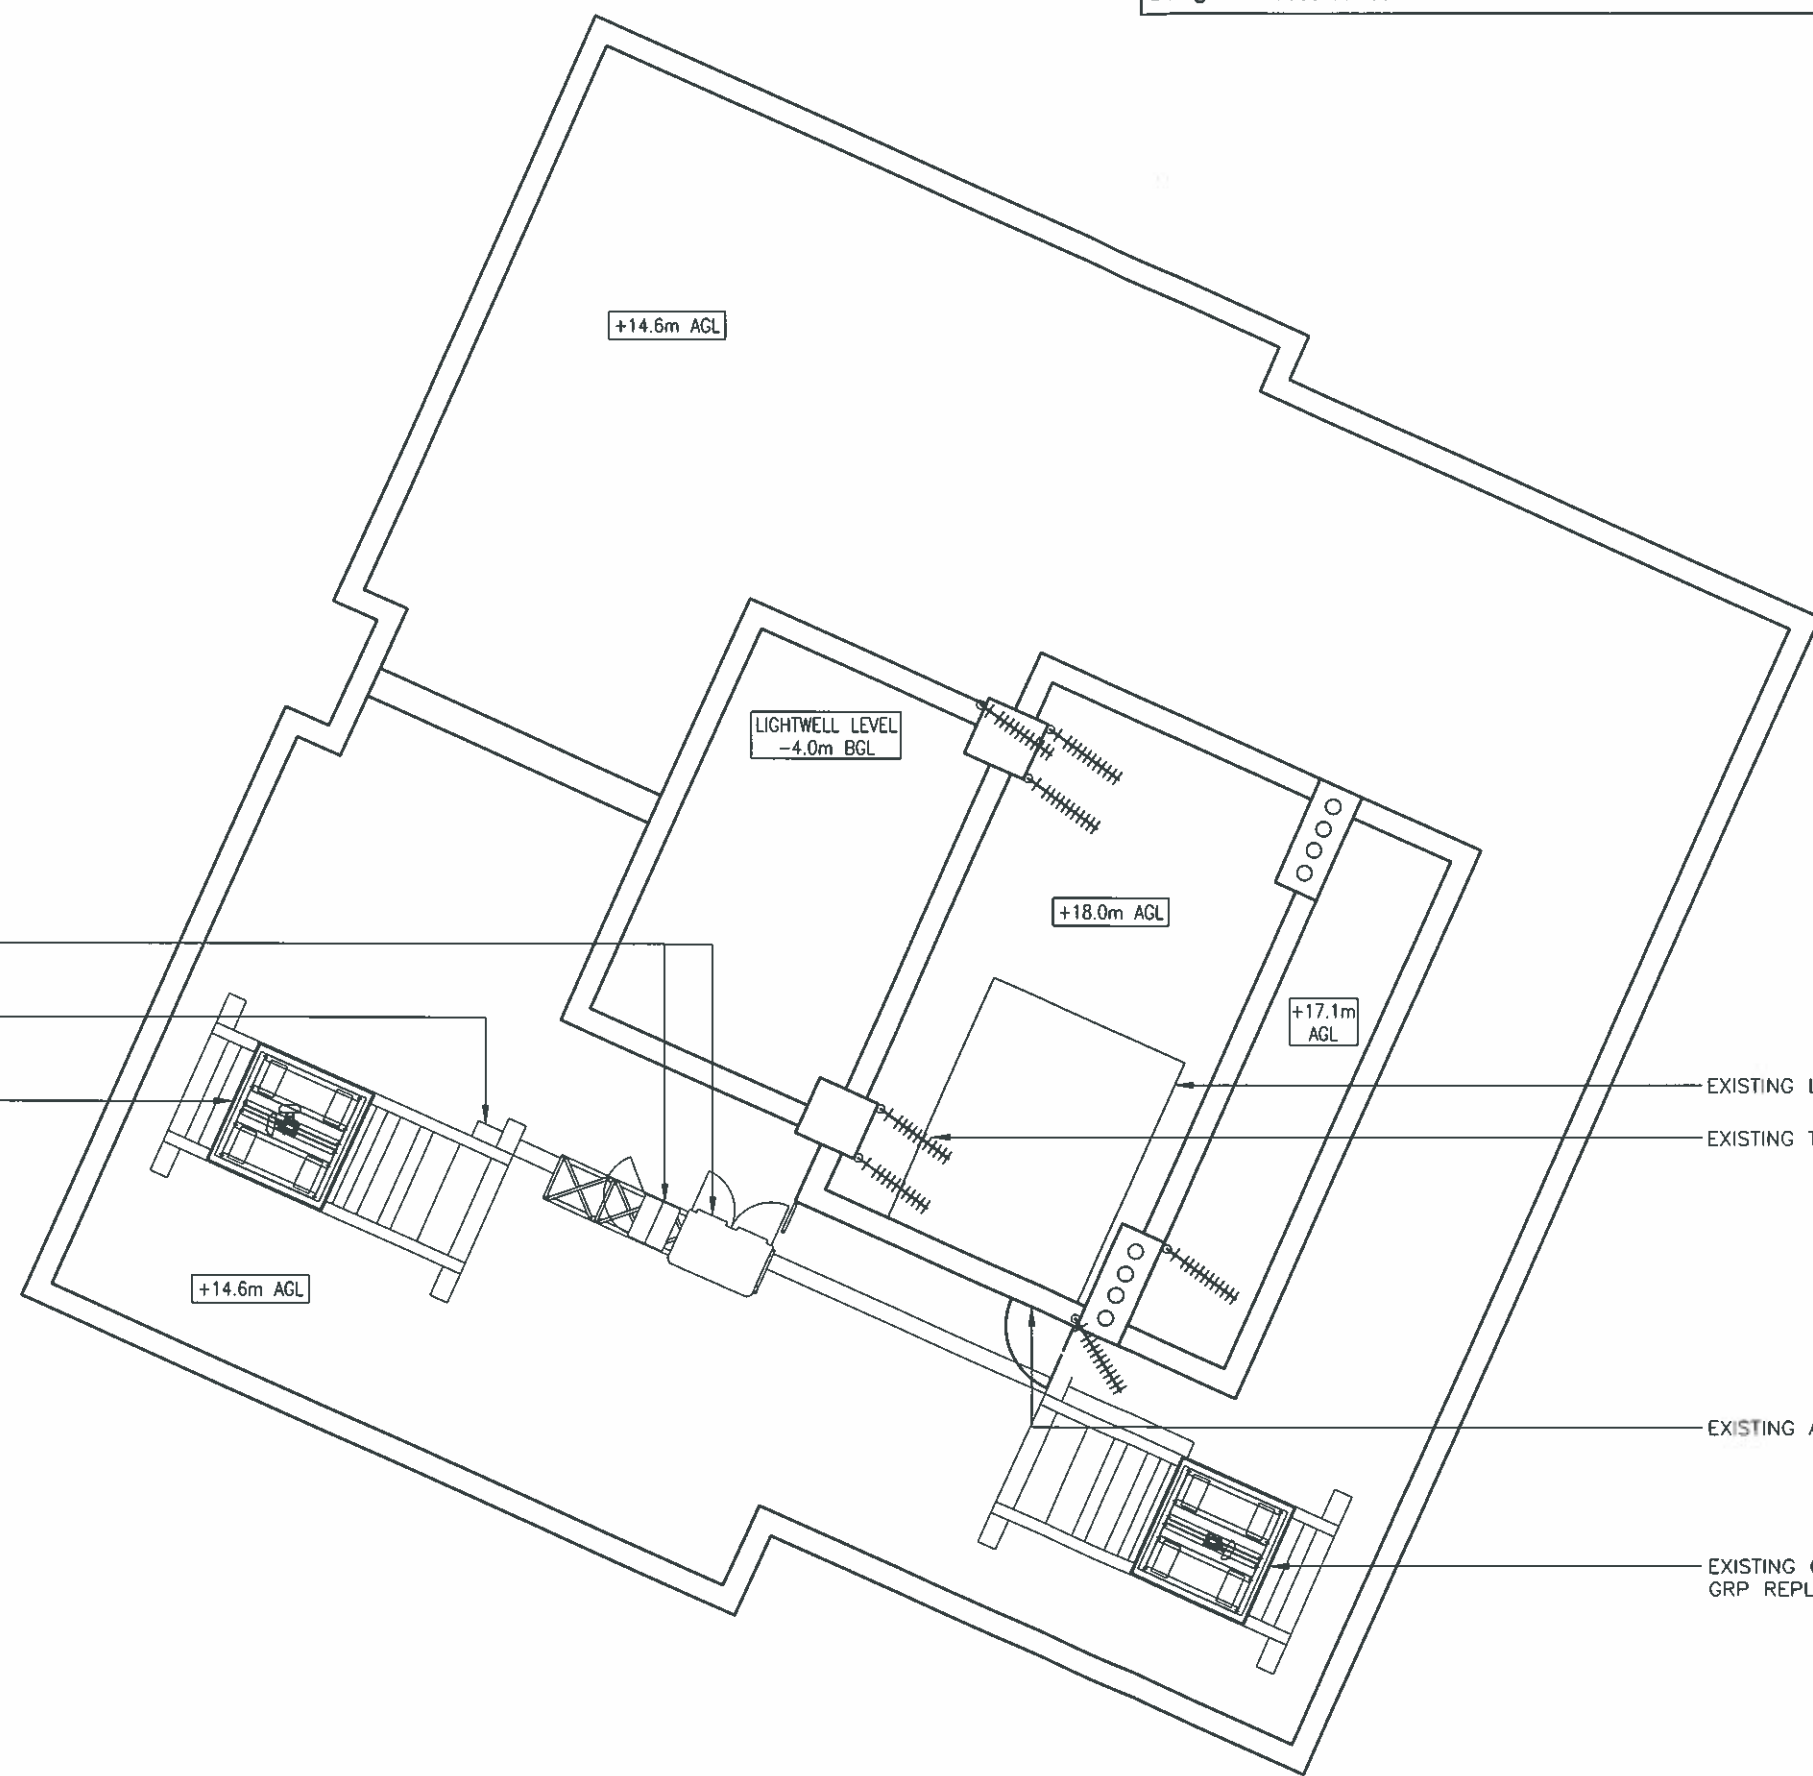

EXISTING LIFT MOTOR ROOM
EXISTING TV AERIAL
EXISTING ACCESS TO ROOF
EXISTING OLO ANTENNAS WITHIN
GRP REPLICA CHIMNEY

EXISTING SITE PLAN
(1:100)

REV	A	Issued for Approval	KJI	CM	24.04.15
REV		MODIFICATION	BY	CH	DATE



MONO CONSULTANTS LIMITED
48 St. Vincent Street
Glasgow
G2 5TS
t. 44 (0)141 566 6660
f. 44 (0)141 566 6661
www.monoconsultants.com



CTIL

Cell Name		Opt
PORTLAND COURT		—
Cell ID No		
CTIL	Host	Sharer
148389	(VF) 36710	(TEF) 43514

Site Address / Contact Details
PORTLAND COURT
38 BELSIZE PARK
LONDON
NW3 4ED

Drawing Title:		EXISTING SITE PLAN					
Purpose of issue:		PLANNING					
Drawing Number:		200					
Scale:	As Shown	Drawn:	K/J	Date:	24.04.15	Issue:	A
Checked:	CM	Date:	24.04.15	Approved	AB	Date:	