


30 M  
20  
10  
0

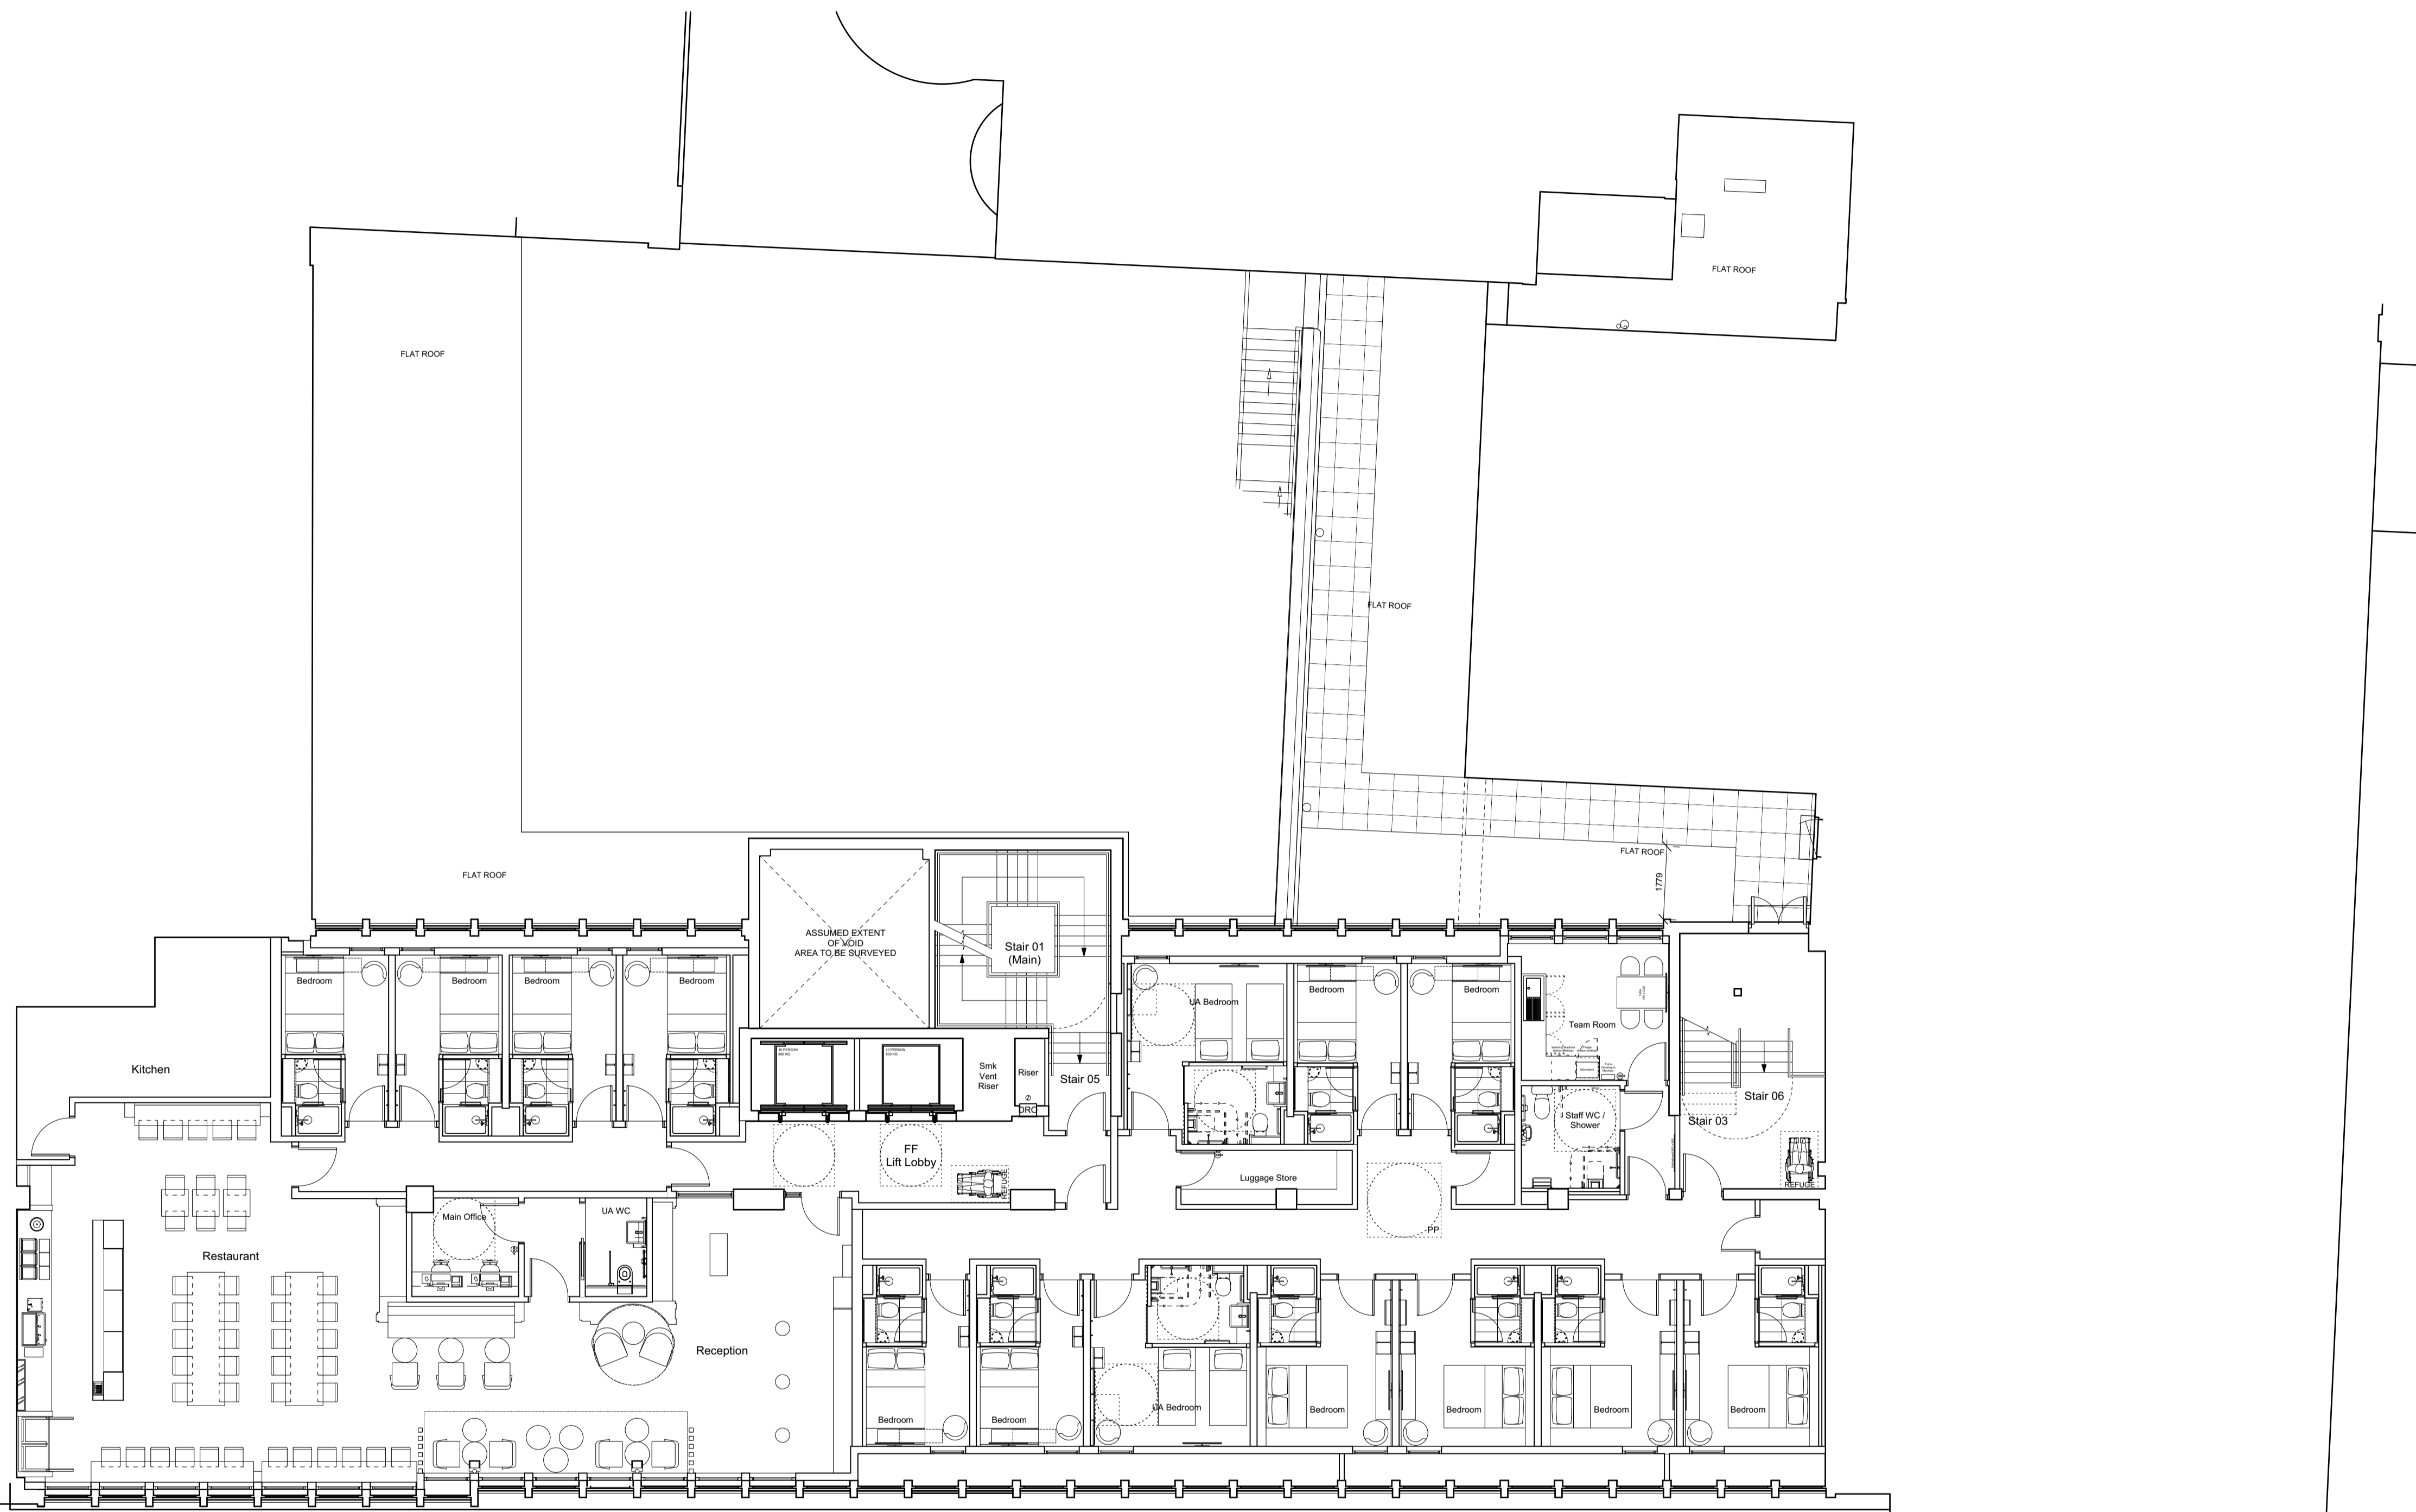

E	8/6/15	Restaurant and Reception layout amended.	LB
D	10/9/14	Larger Rooms added. Room mix amended.	LB
C	1/5/13	Amended following design team comments.	LB
B	18/4/13	Amended following comments from LBC Design & Conservation Officer and Public Consultation.	LB
A	22/2/13	Amended following design team comments.	LB
Rev	Date	Description	By

1 Brooklands Yard  
Southover High Street  
Lewes  
East Sussex  
BN7 1HU

**AXIOM**  
ARCHITECTS

Tel. 01273 479269  
www.axiomarchitects.co.uk

Client  
**TORRINGTON PLACE LTD & WHITBREAD GROUP PLC**

Project  
**BROOK HOUSE**  
2 - 16 TORRINGTON PLACE  
LONDON

Drawing  
**FIRST FLOOR PLAN**  
**AS PROPOSED**

Scale	Status	Date	Drawn	Checked
1:100 @ A1	PLANNING	31/1/13	LB	

Drawing No.	Revision
3114/P/101	E

**3114/P/101 E**

**Room Mix Schedule**

Floor	Double	UA	Double / Future UA	Larger Room	Floor Total
-1	-	-	-	-	
G	-	-	-	-	
1	8	2	0	4	14
2	16	3	2	13	34
3	20	2	2	13	37
4	24	1	3	9	37
5	14	1	1	9	25
6	21	0	0	0	21
Roof	-	-	-	-	-
<b>Total</b>	<b>103</b>	<b>9</b>	<b>8</b>	<b>48</b>	<b>168</b>