


30 M

20

10

0

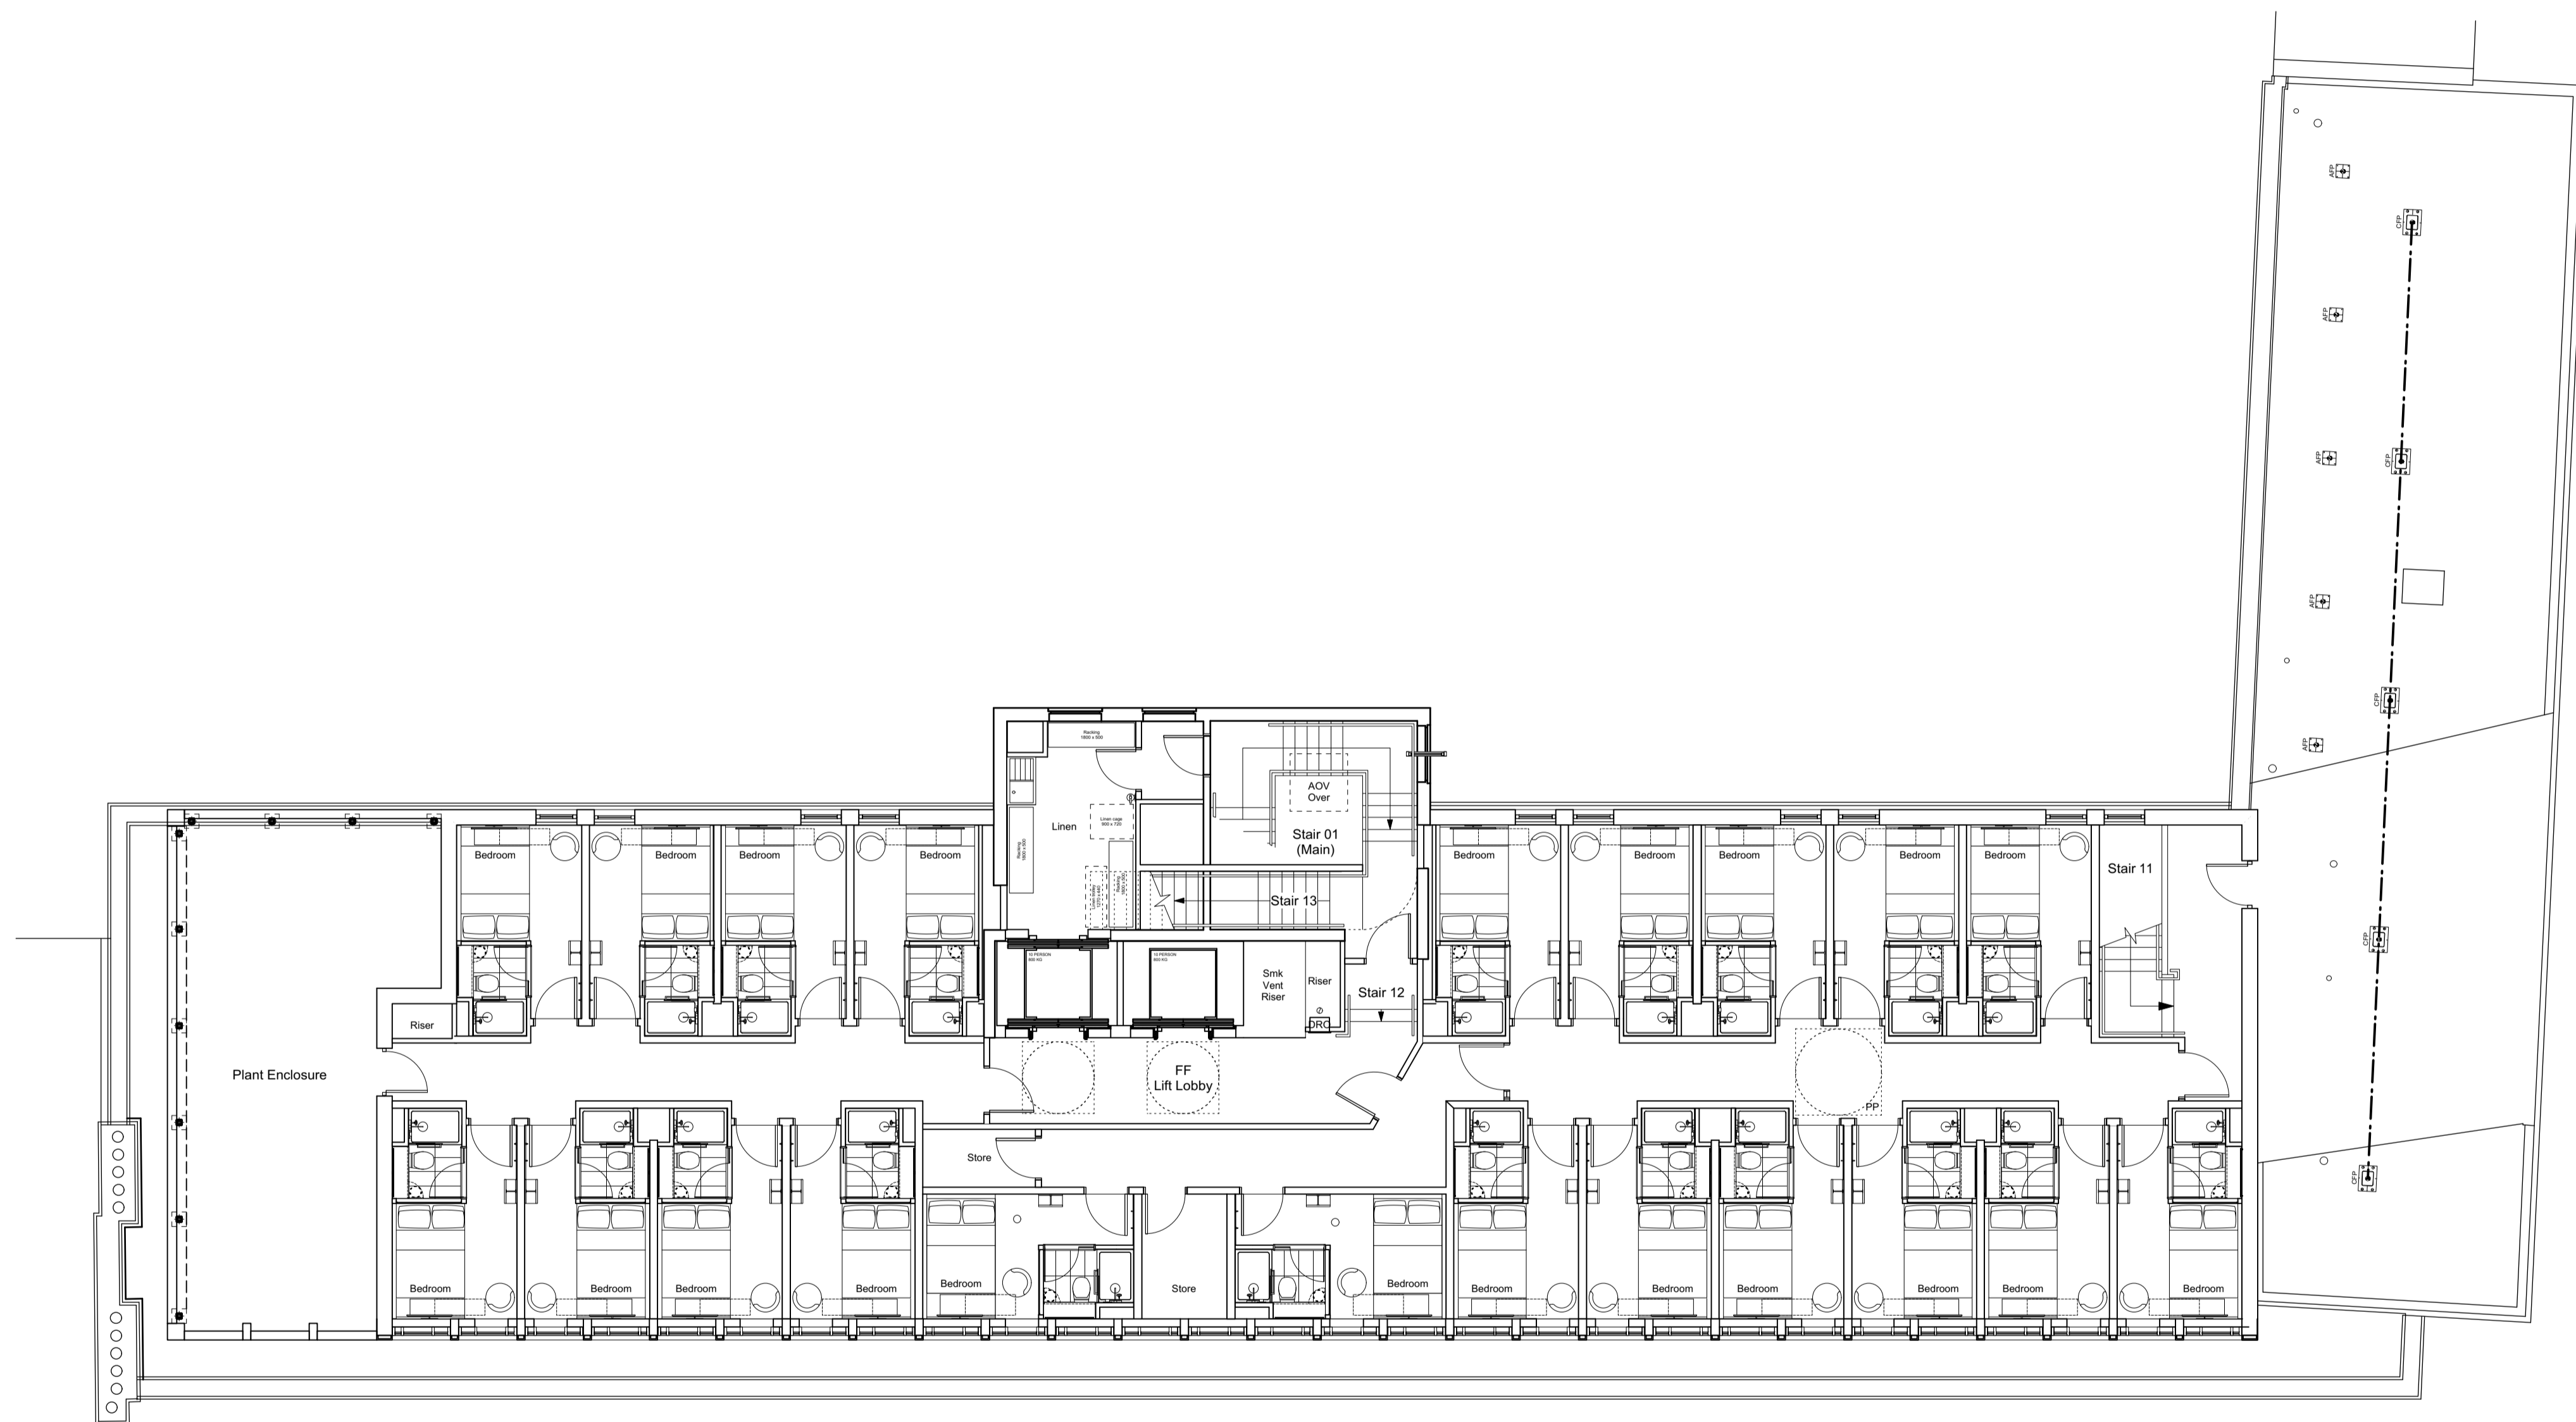

Rev	Date	Description	By
E	8/6/15	Corridor layout amended. Comms room added.	LB
D	10/9/14	Room mix amended to show larger rooms.	LB
C	18/4/13	Window position and bedroom layouts amended.	LB
B	20/3/13	Amended following comments from LBC Design & Conservation Officer and Public Consultation. Extension set back further from North Elevation. UA bedroom omitted. Layout amended to suit.	LB
A	22/2/13	Amended following design team comments	LB

1 Brooklands Yard
Southover High Street
Lewes
East Sussex
BN7 1HU

AXIOM
ARCHITECTS

Tel. 01273 479269
www.axiomarchitects.co.uk

Client

TORRINGTON PLACE LTD & WHITBREAD GROUP PLC

Project

BROOK HOUSE
2 - 16 TORRINGTON PLACE
LONDON

Drawing

SIXTH FLOOR PLAN
AS PROPOSED

Scale	Status	Date	Drawn	Checked
1:100 @ A1	PLANNING	31/1/13	LB	

Drawing No.	Revision
3114/P/106	E

3114/P/106 E

Room Mix Schedule

Floor	Double	UA	Double / Future UA	Larger Room	Floor Total
-1	-	-	-	-	
G	-	-	-	-	
1	8	2	0	4	14
2	16	3	2	13	34
3	20	2	2	13	37
4	24	1	3	9	37
5	14	1	1	9	25
6	21	0	0	0	21
Roof	-	-	-	-	-
Total	103	9	8	48	168