


This drawing is the copyright of Axiom Architects.


It is for planning application purposes only & may not be reproduced in whole or in part without permission. Drawings lodged for planning approval may be reproduced by the Planning Authority in accordance with the 'Copyright (Material Open to Public Inspection) (Marking of Copies of Plans and Drawings) Order 1990 and must carry the relevant copyright restriction note.

NB. These proposals are based on Plan Survey Information provided by Promission Chartered Surveyors.


Not for construction use. Do not scale from drawing.

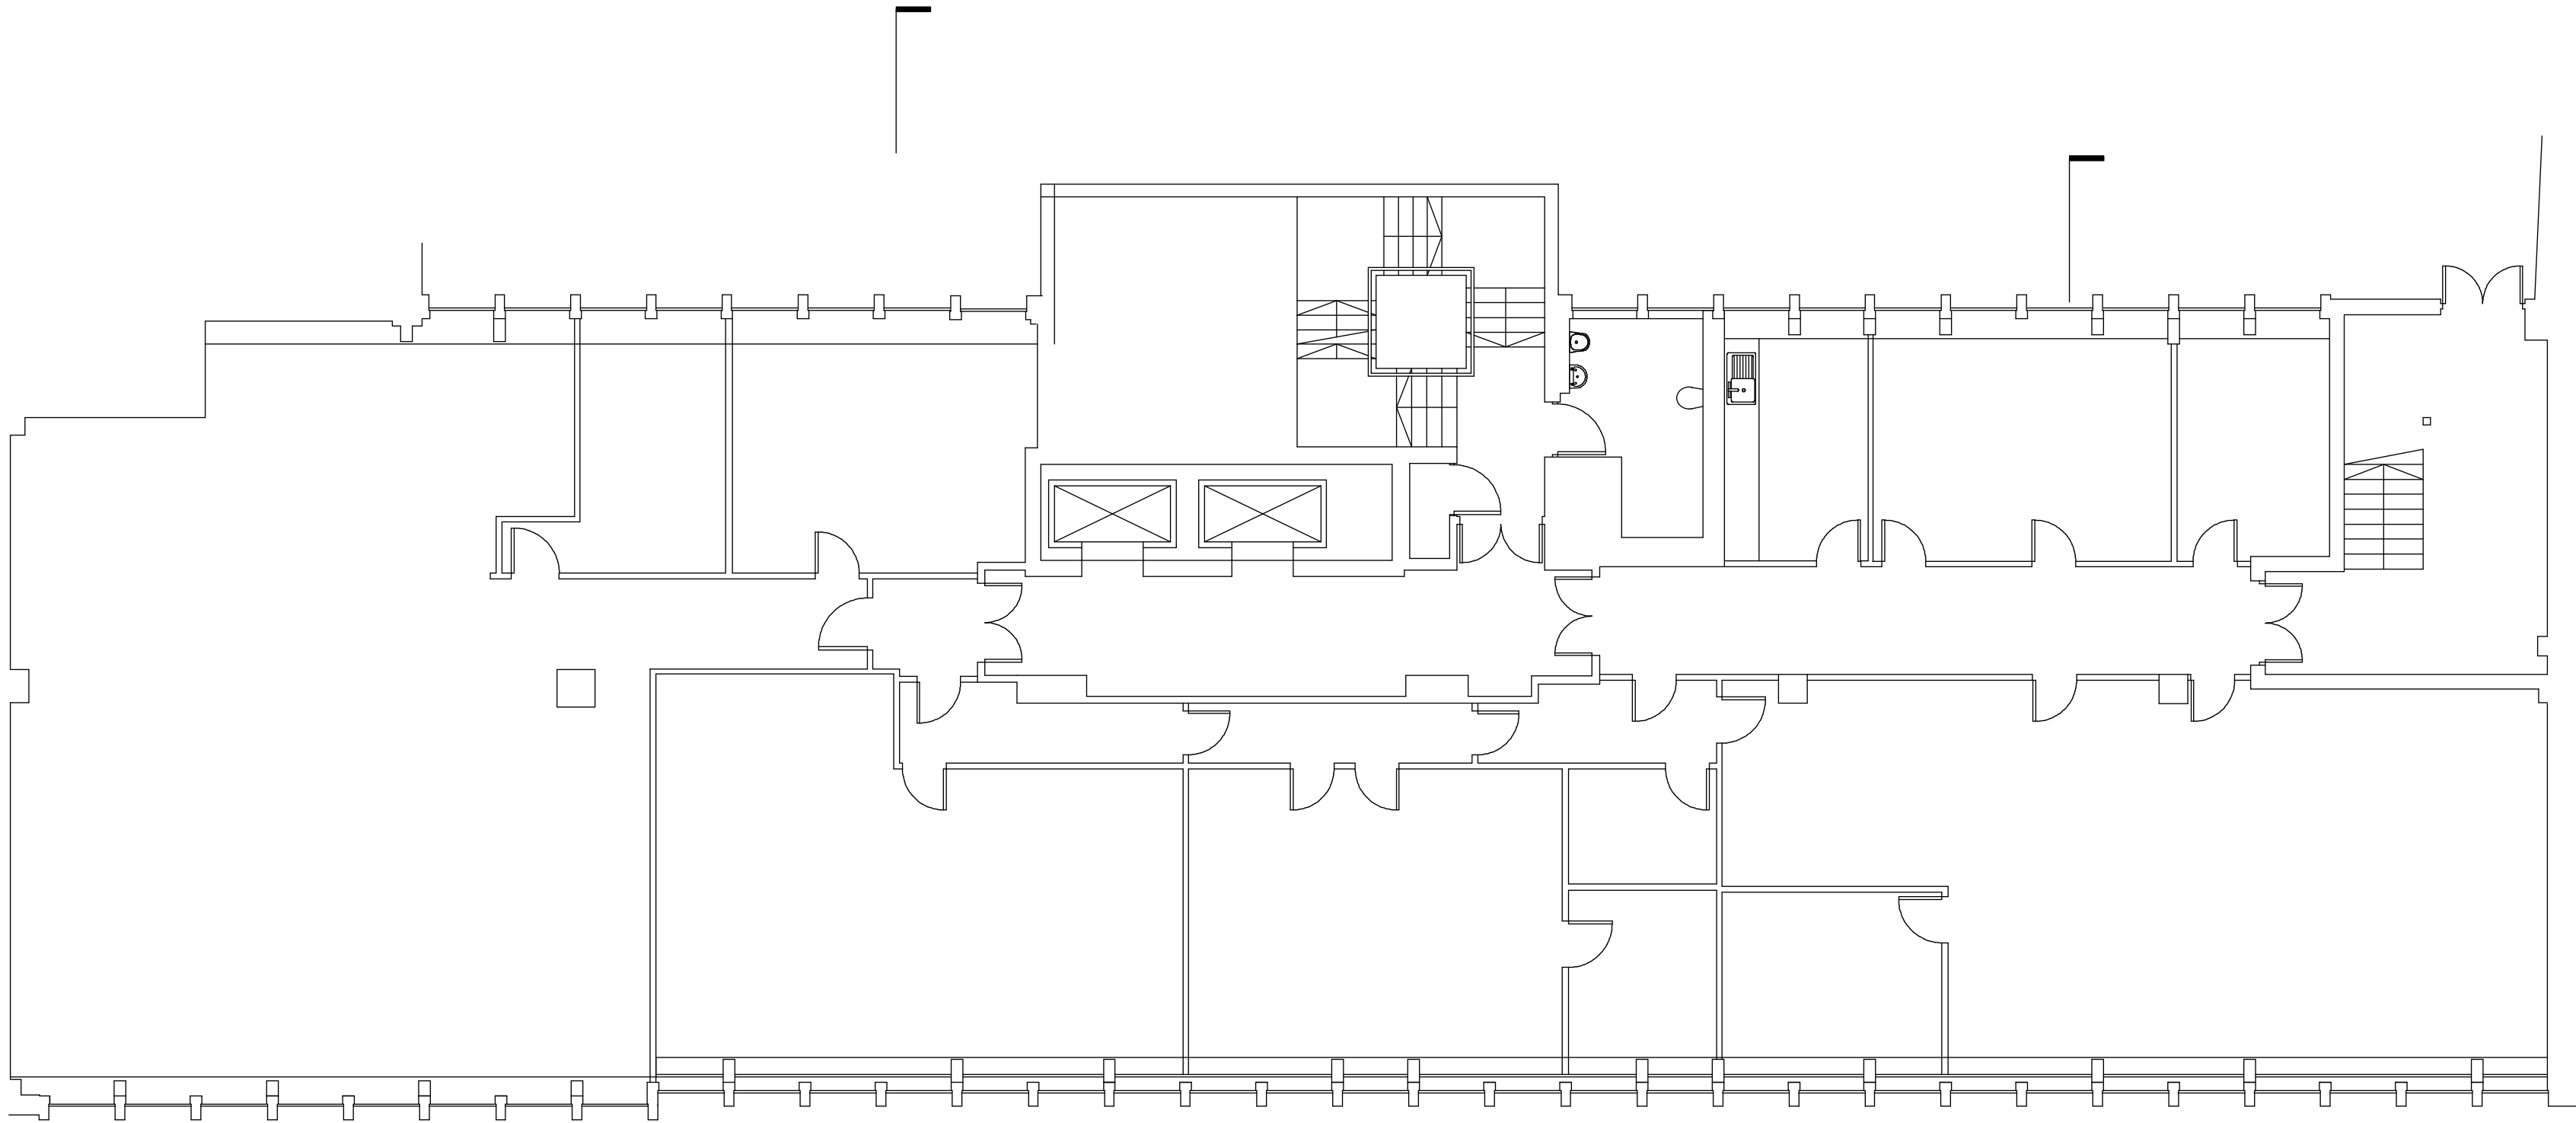

FIRST FLOOR PLAN

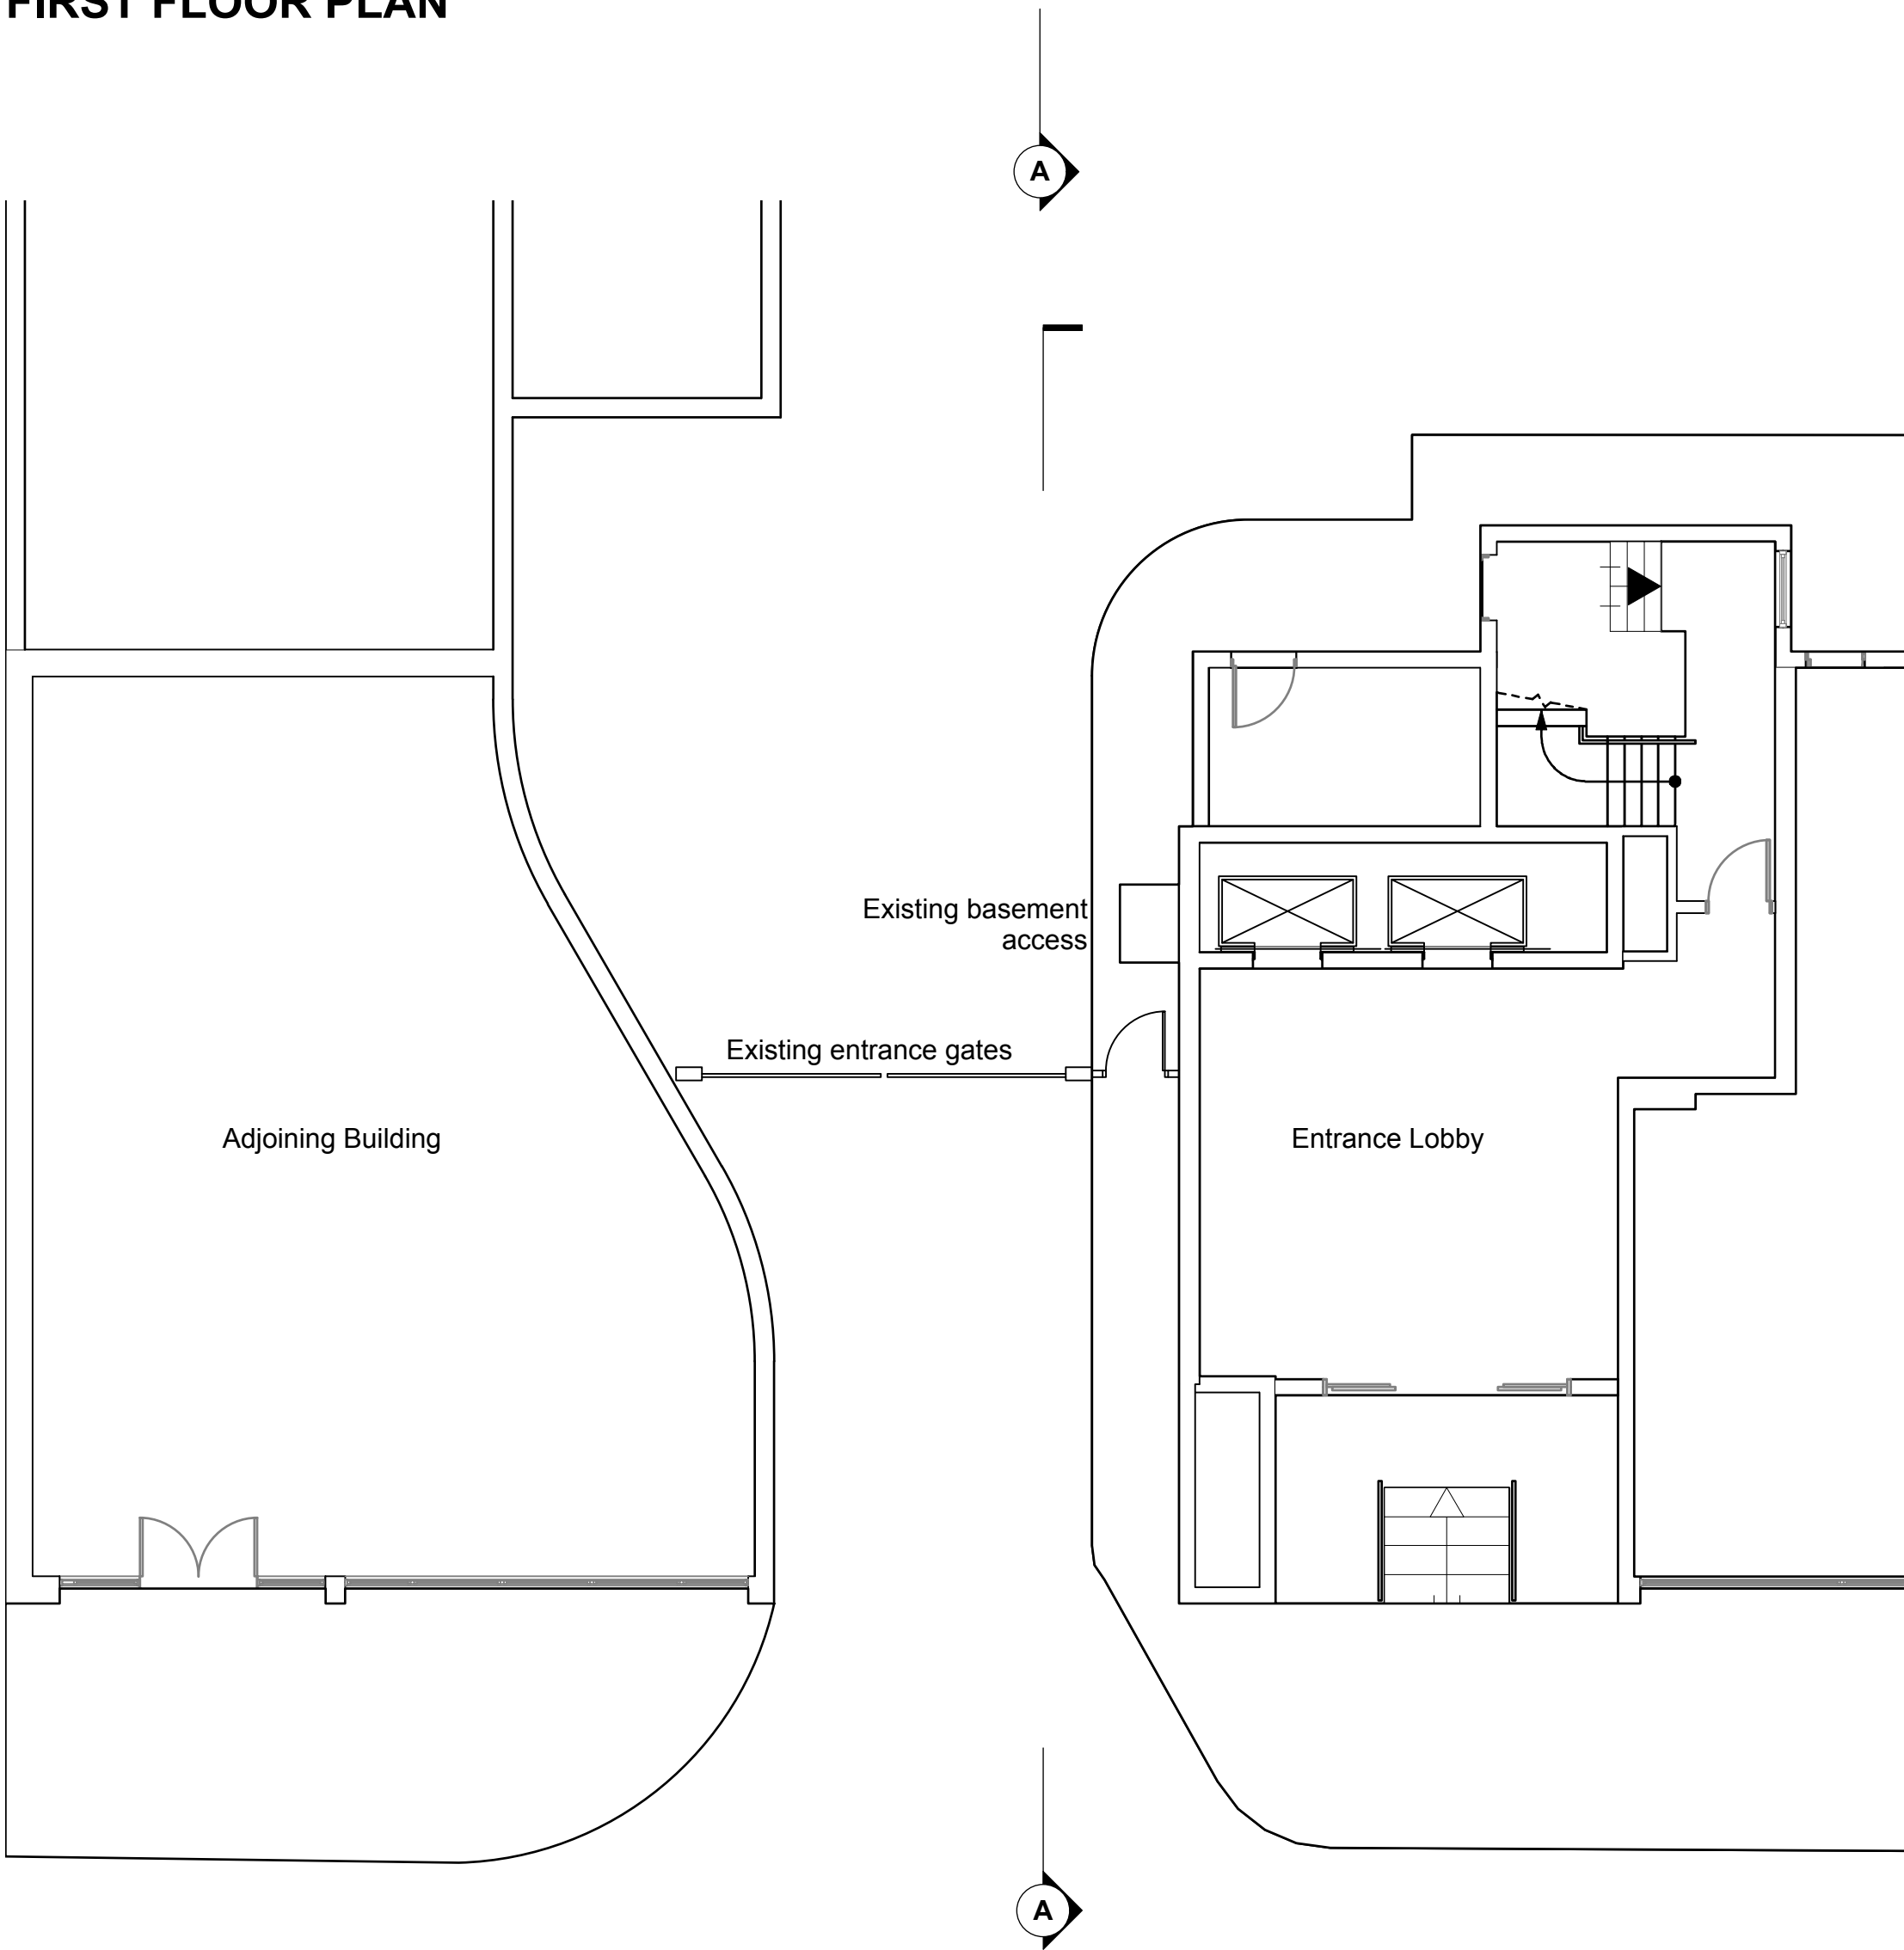

GROUND FLOOR PLAN

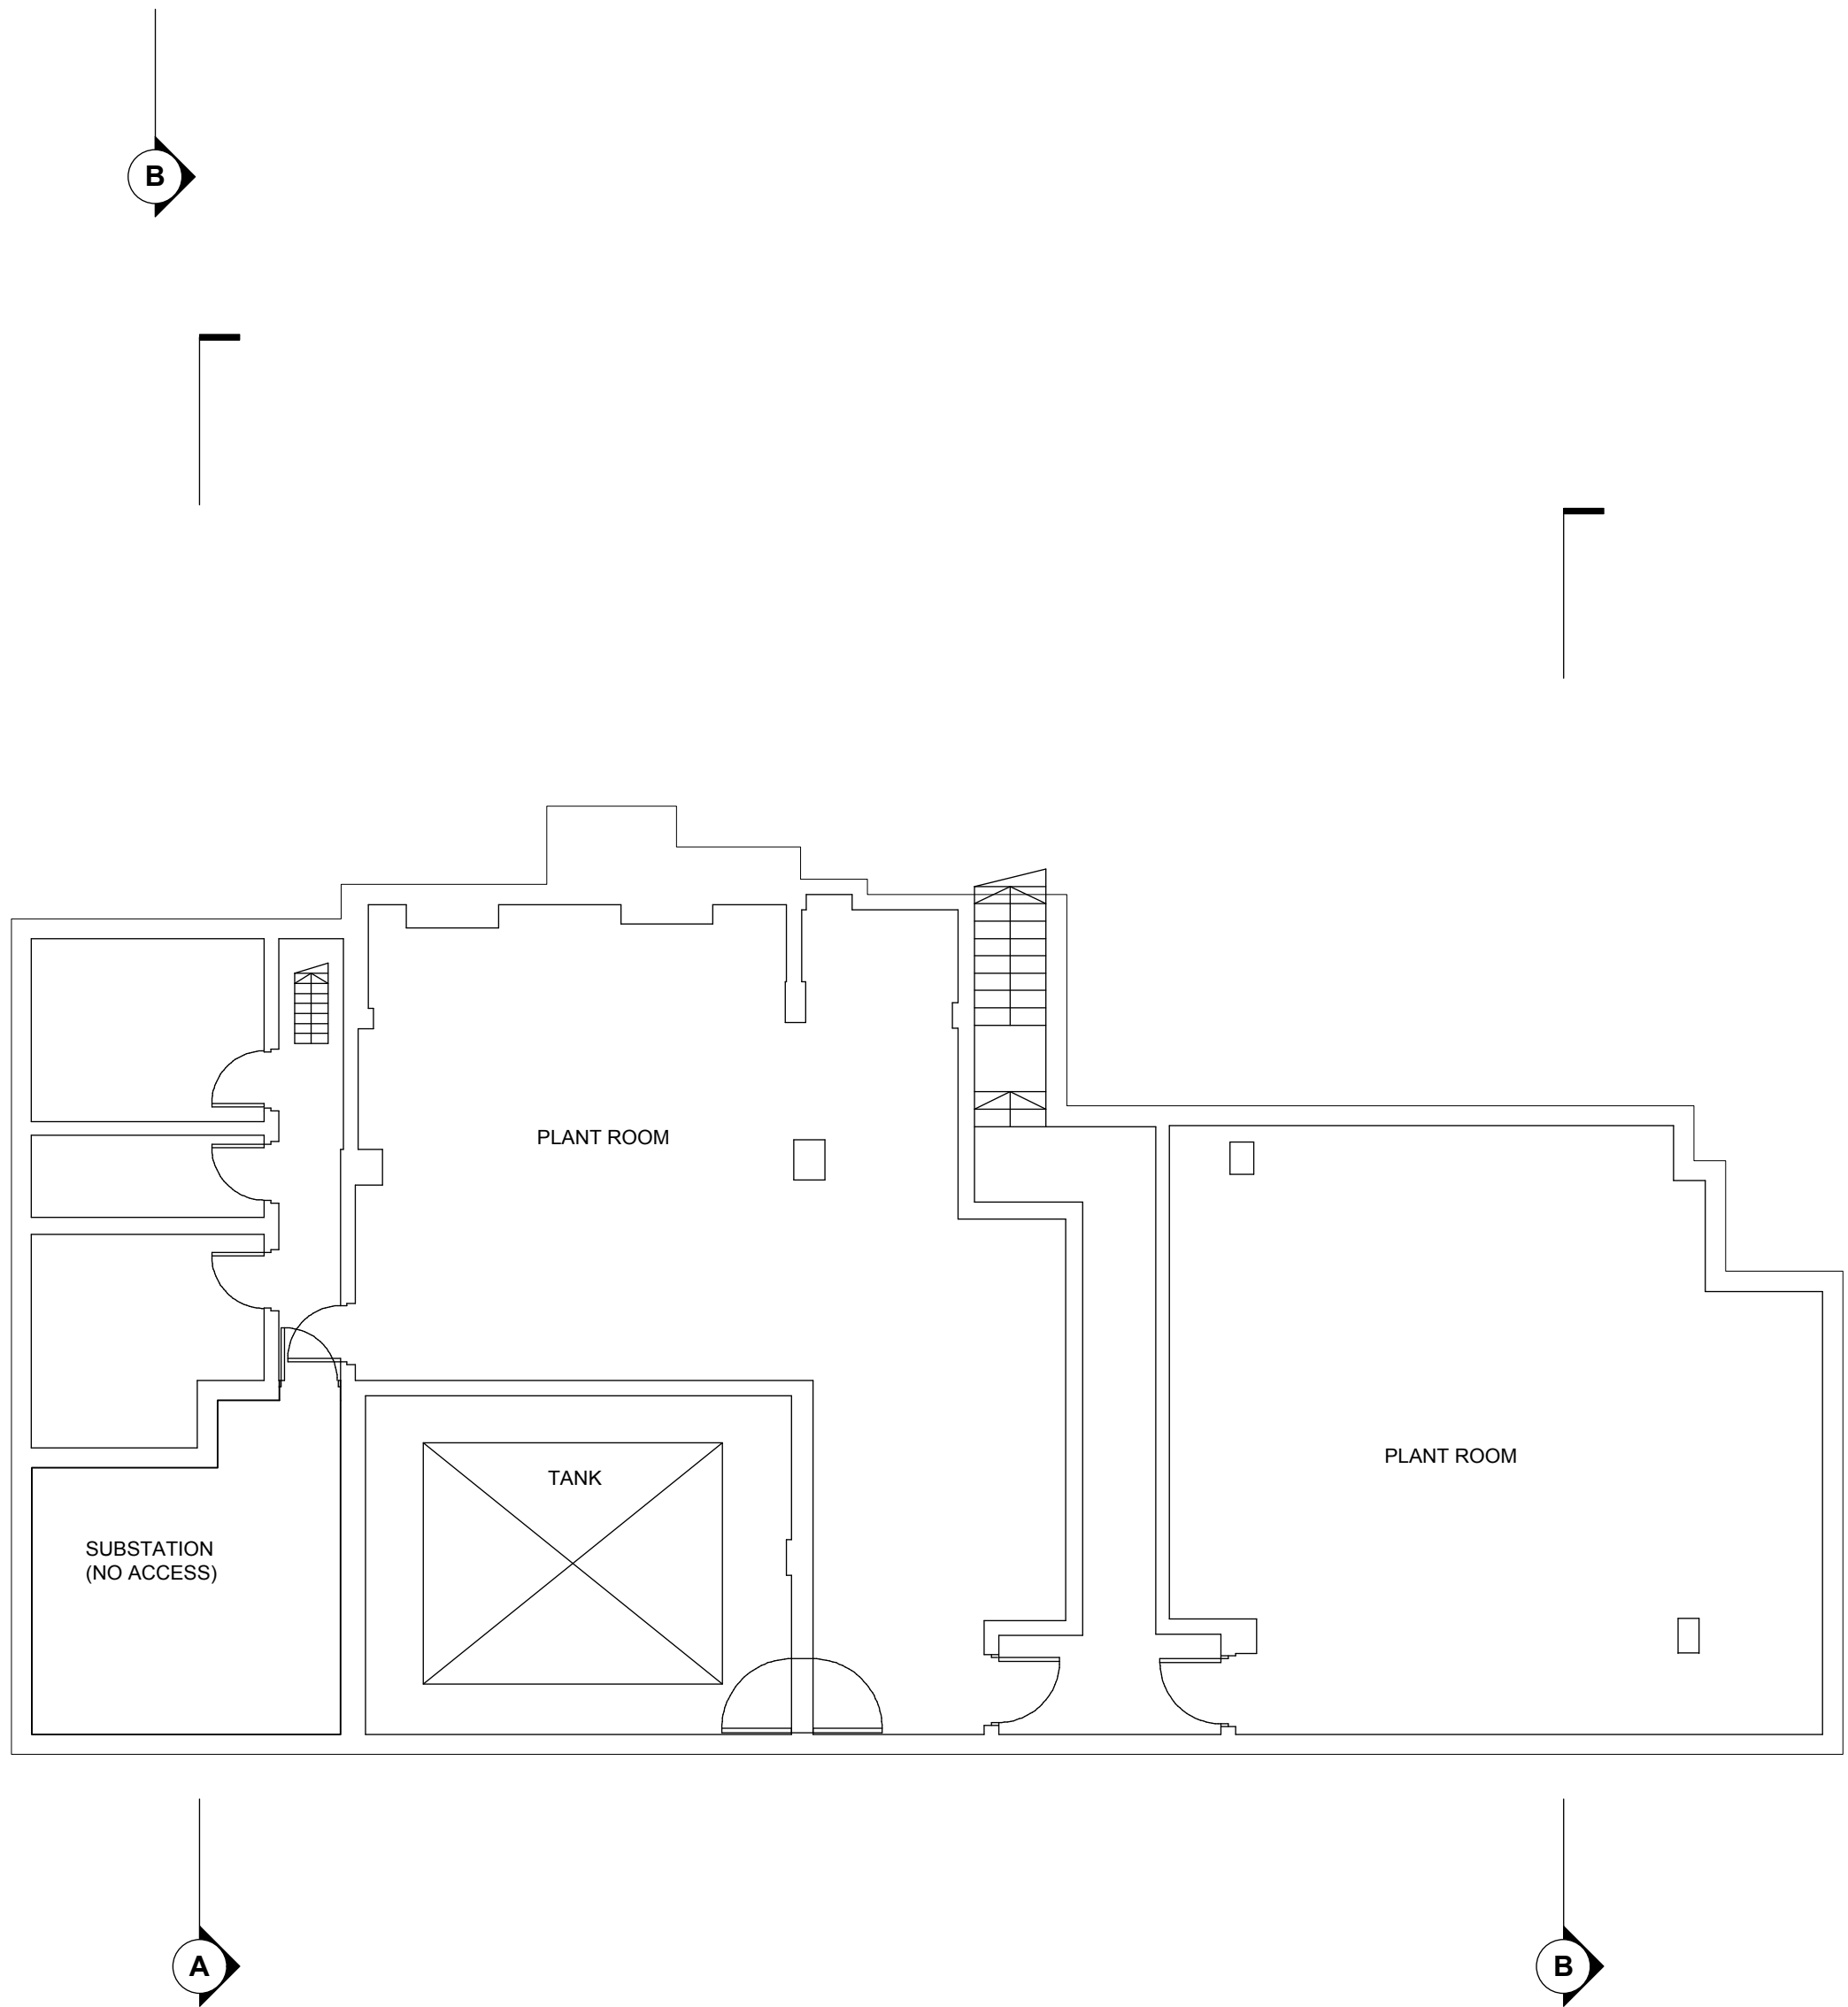

BASEMENT PLAN

D	03/06/13	Outline of existing substation indicated on basement plan.	LB
C	22/04/13	Client details amended.	LB
B	01/03/13	North Arrow and Scale bar added.	LB
A	15/11/12	Address Updated. Existing office partitions shown.	LB
Rev	Date	Description	By

Southerham House  
Southerham  
Lewes  
East Sussex  
BN8 6JN

Tel 01273 479269  
Fax 01273 483060  
www.axiomarchitects.co.uk

AXIOM  
ARCHITECTS

Client  
TORRINGTON PLACE LTD & WHITBREAD GROUP PLC

Project  
BROOK HOUSE  
2-16 TORRINGTON PLACE  
LONDON

Drawing  
BASEMENT, GROUND  
AND FIRST FLOOR  
AS EXISTING

Scale	Status	Date	Drawn	Checked
1:100@A1	PLANNING	07/11/12	LB	

Drawing No.	Revision
-------------	----------


3114/P/001 D

This drawing is the copyright of Axiom Architects.

It is for planning application purposes only & may not be reproduced in whole or in part without permission. Drawings lodged for planning approval may be reproduced by the Planning Authority in accordance with the 'Copyright (Material Open to Public Inspection) (Marking of Copies of Plans and Drawings) Order 1990 and must carry the relevant copyright restriction note.

NB. These proposals are based on Plan Survey Information provided by Promission Chartered Surveyors.

Not for construction use. Do not scale from drawing.

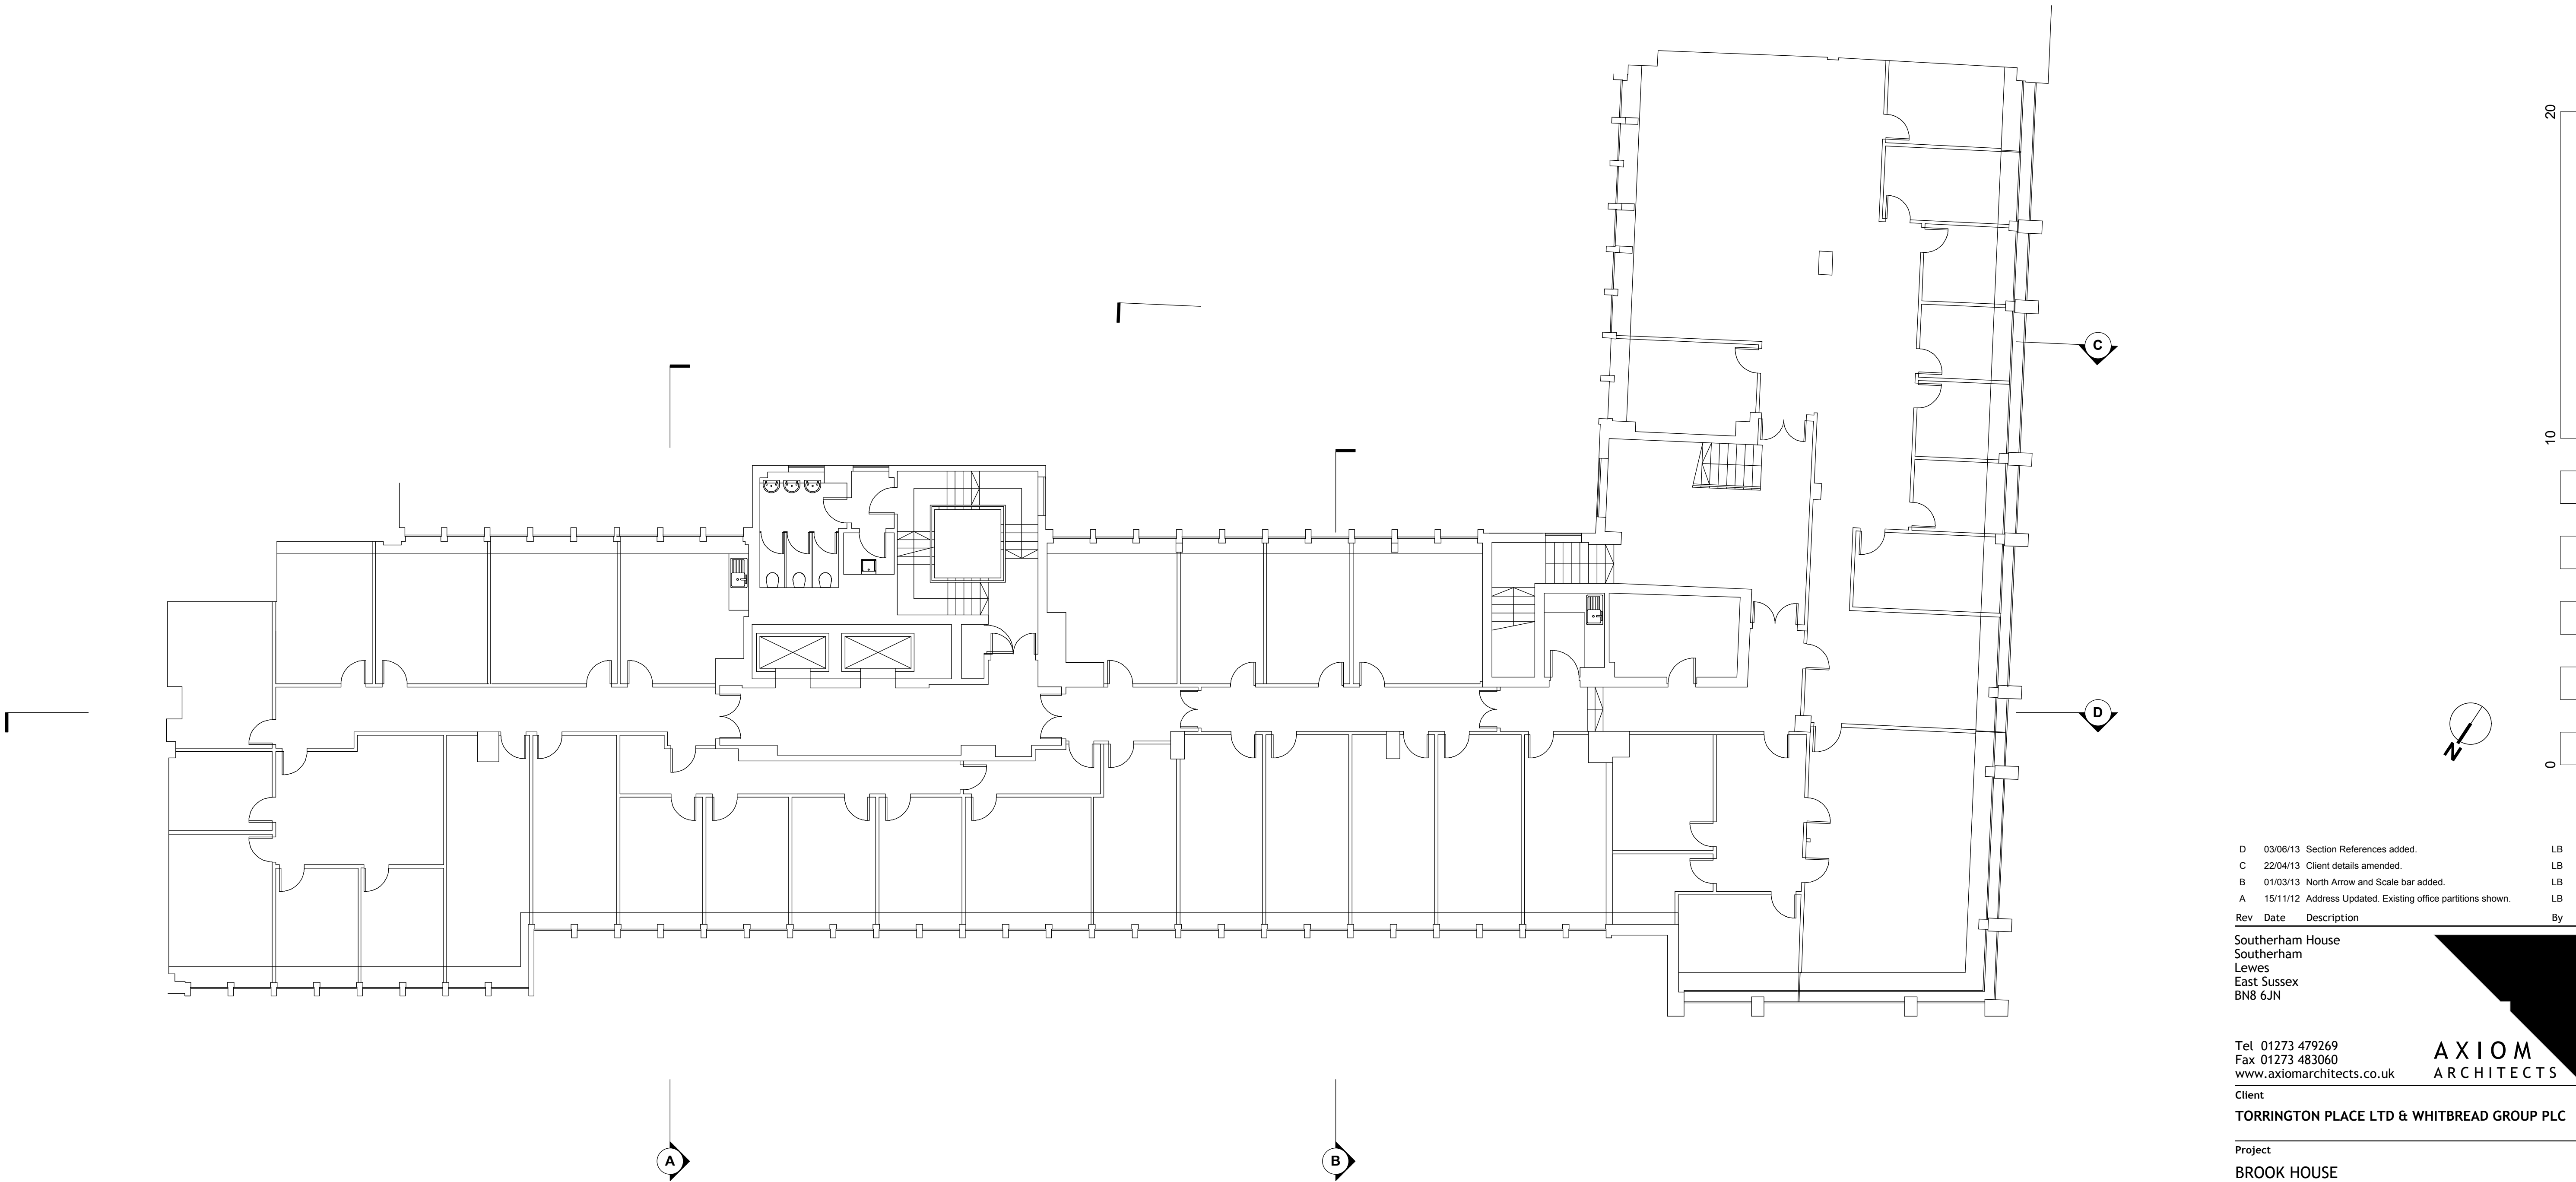

D	03/06/13	Section References added.	LB
C	22/04/13	Client details amended.	LB
B	01/03/13	North Arrow and Scale bar added.	LB
A	15/11/12	Address Updated. Existing office partitions shown.	LB
Rev	Date	Description	By

Southerham House  
Southerham  
Lewes  
East Sussex  
BN8 6JN

Tel 01273 479269  
Fax 01273 483060  
www.axiomarchitects.co.uk

AXIOM  
ARCHITECTS

Client  
TORRINGTON PLACE LTD & WHITBREAD GROUP PLC

Project  
BROOK HOUSE  
2-16 TORRINGTON PLACE  
LONDON

Drawing  
SECOND FLOOR  
AS EXISTING

Scale	Status	Date	Drawn	Checked
1:100@A1	PLANNING	07/11/12	LB	

Drawing No.	Revision
-------------	----------


3114/P/002 D

This drawing is the copyright of Axiom Architects.

It is for planning application purposes only & may not be reproduced in whole or in part without permission. Drawings lodged for planning approval may be reproduced by the Planning Authority in accordance with the 'Copyright (Material Open to Public Inspection) (Marking of Copies of Plans and Drawings) Order 1990 and must carry the relevant copyright restriction note.

NB. These proposals are based on Plan Survey Information provided by Promission Chartered Surveyors.

Not for construction use. Do not scale from drawing.

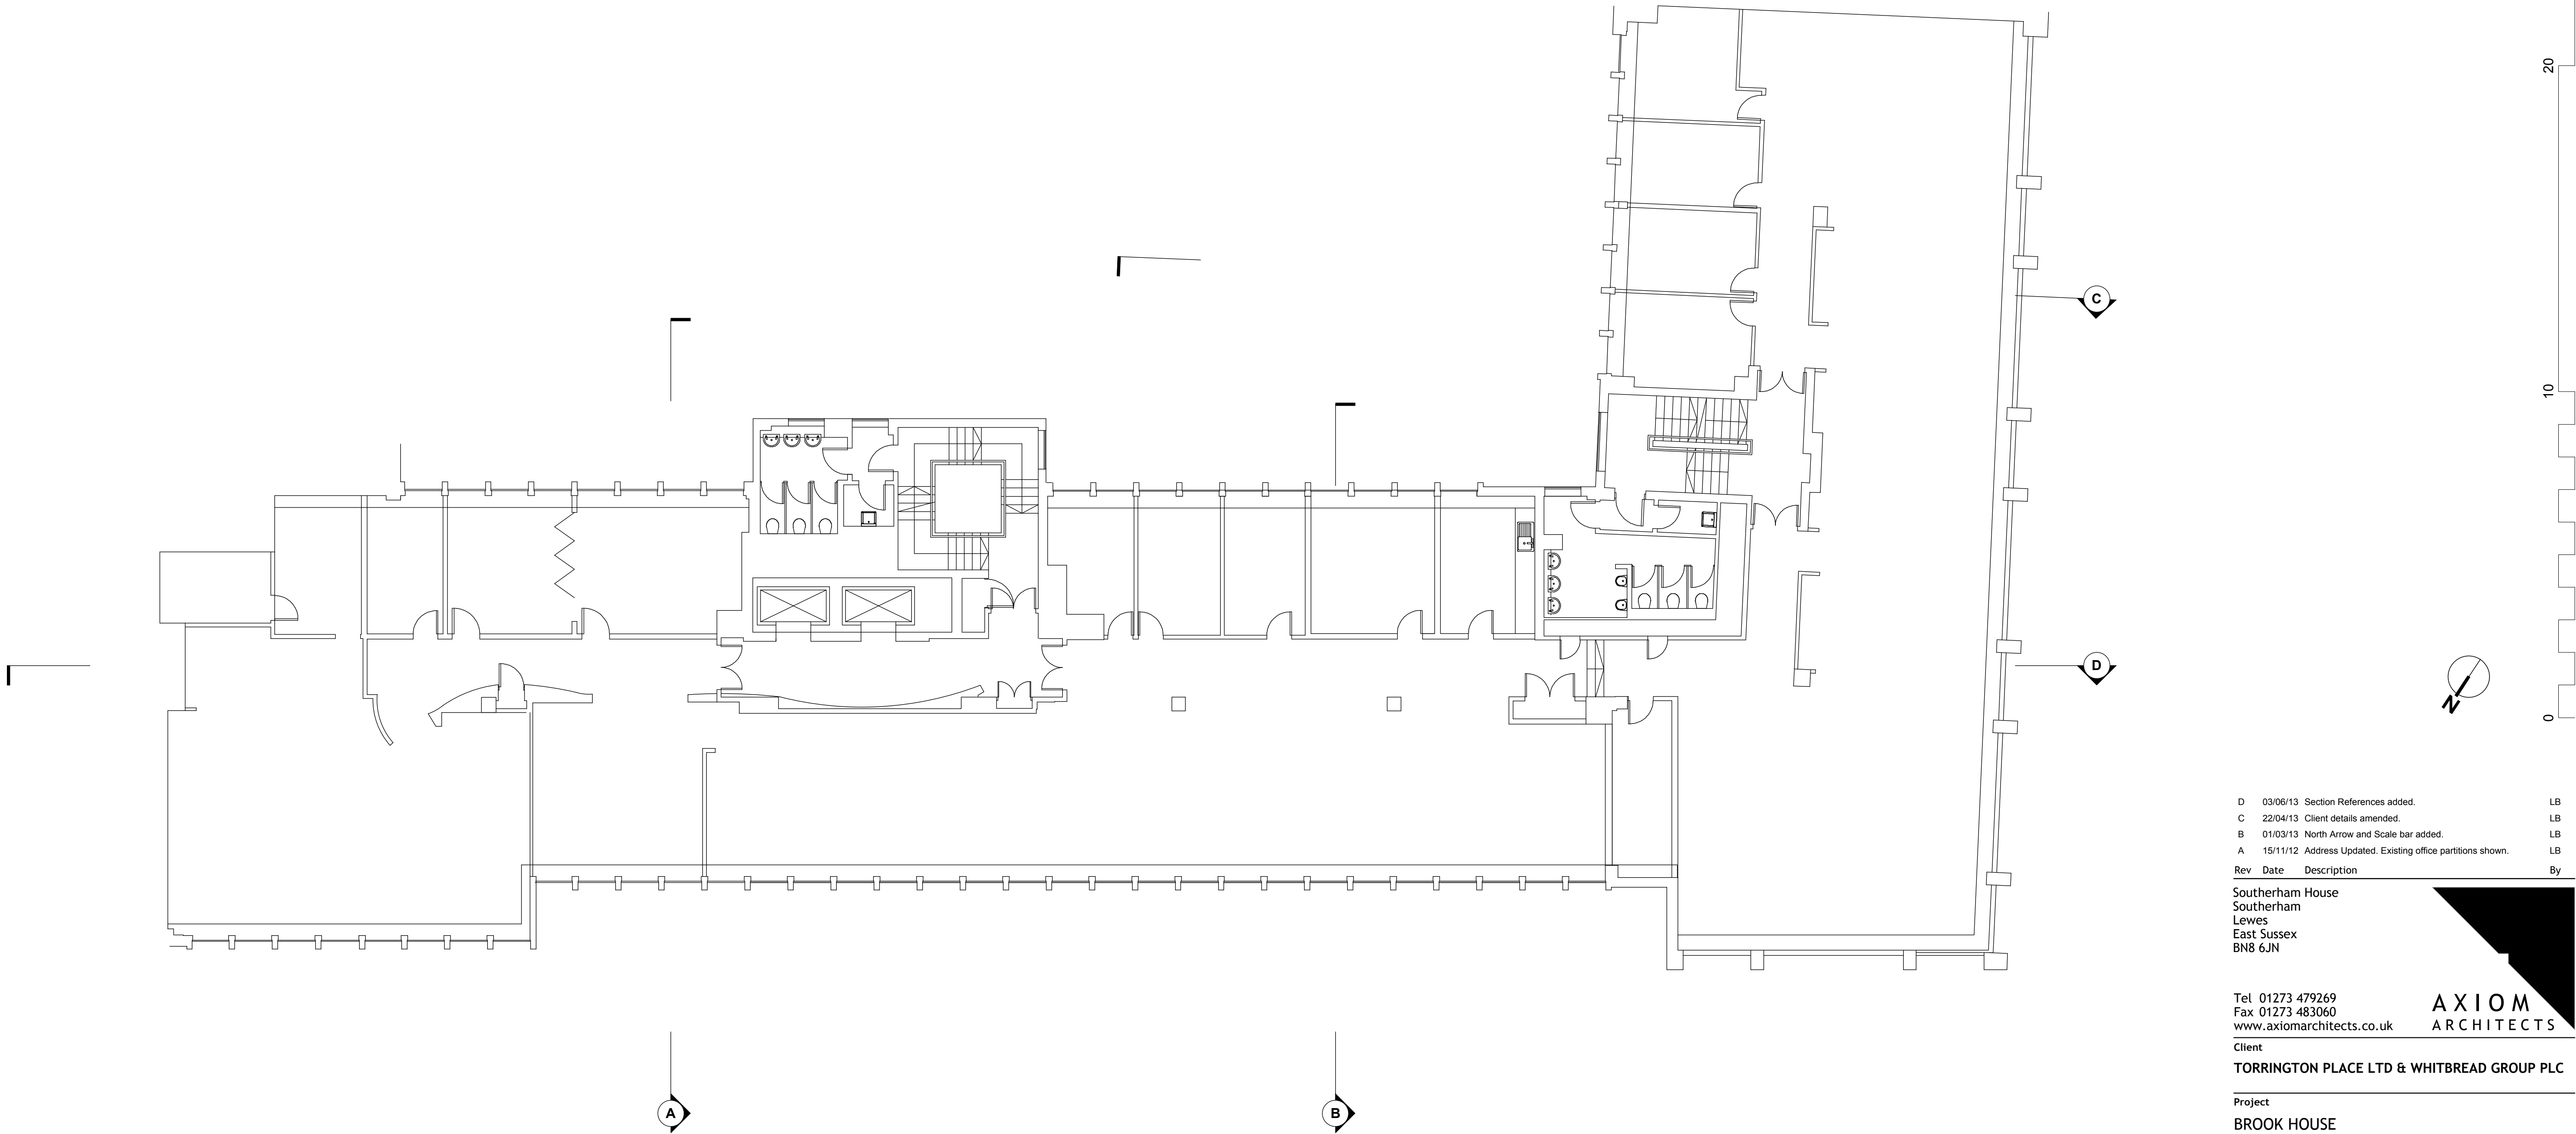

D	03/06/13	Section References added.	LB
C	22/04/13	Client details amended.	LB
B	01/03/13	North Arrow and Scale bar added.	LB
A	15/11/12	Address Updated. Existing office partitions shown.	LB

Rev	Date	Description	By
-----	------	-------------	----

Southerham House  
Southerham  
Lewes  
East Sussex  
BN8 6JN

Tel 01273 479269  
Fax 01273 483060  
www.axiomarchitects.co.uk

AXIOM  
ARCHITECTS

Client  
TORRINGTON PLACE LTD & WHITBREAD GROUP PLC

Project  
BROOK HOUSE  
2-16 TORRINGTON PLACE  
LONDON

Drawing  
THIRD FLOOR  
AS EXISTING

Scale	Status	Date	Drawn	Checked
1:100@A1	PLANNING	07/11/12	LB	

Drawing No.	Revision
-------------	----------


3114/P/003 D

This drawing is the copyright of Axiom Architects.

It is for planning application purposes only & may not be reproduced in whole or in part without permission. Drawings lodged for planning approval may be reproduced by the Planning Authority in accordance with the 'Copyright (Material Open to Public Inspection) (Marking of Copies of Plans and Drawings) Order 1990 and must carry the relevant copyright restriction note.

NB. These proposals are based on Plan Survey Information provided by Promission Chartered Surveyors.

Not for construction use. Do not scale from drawing.

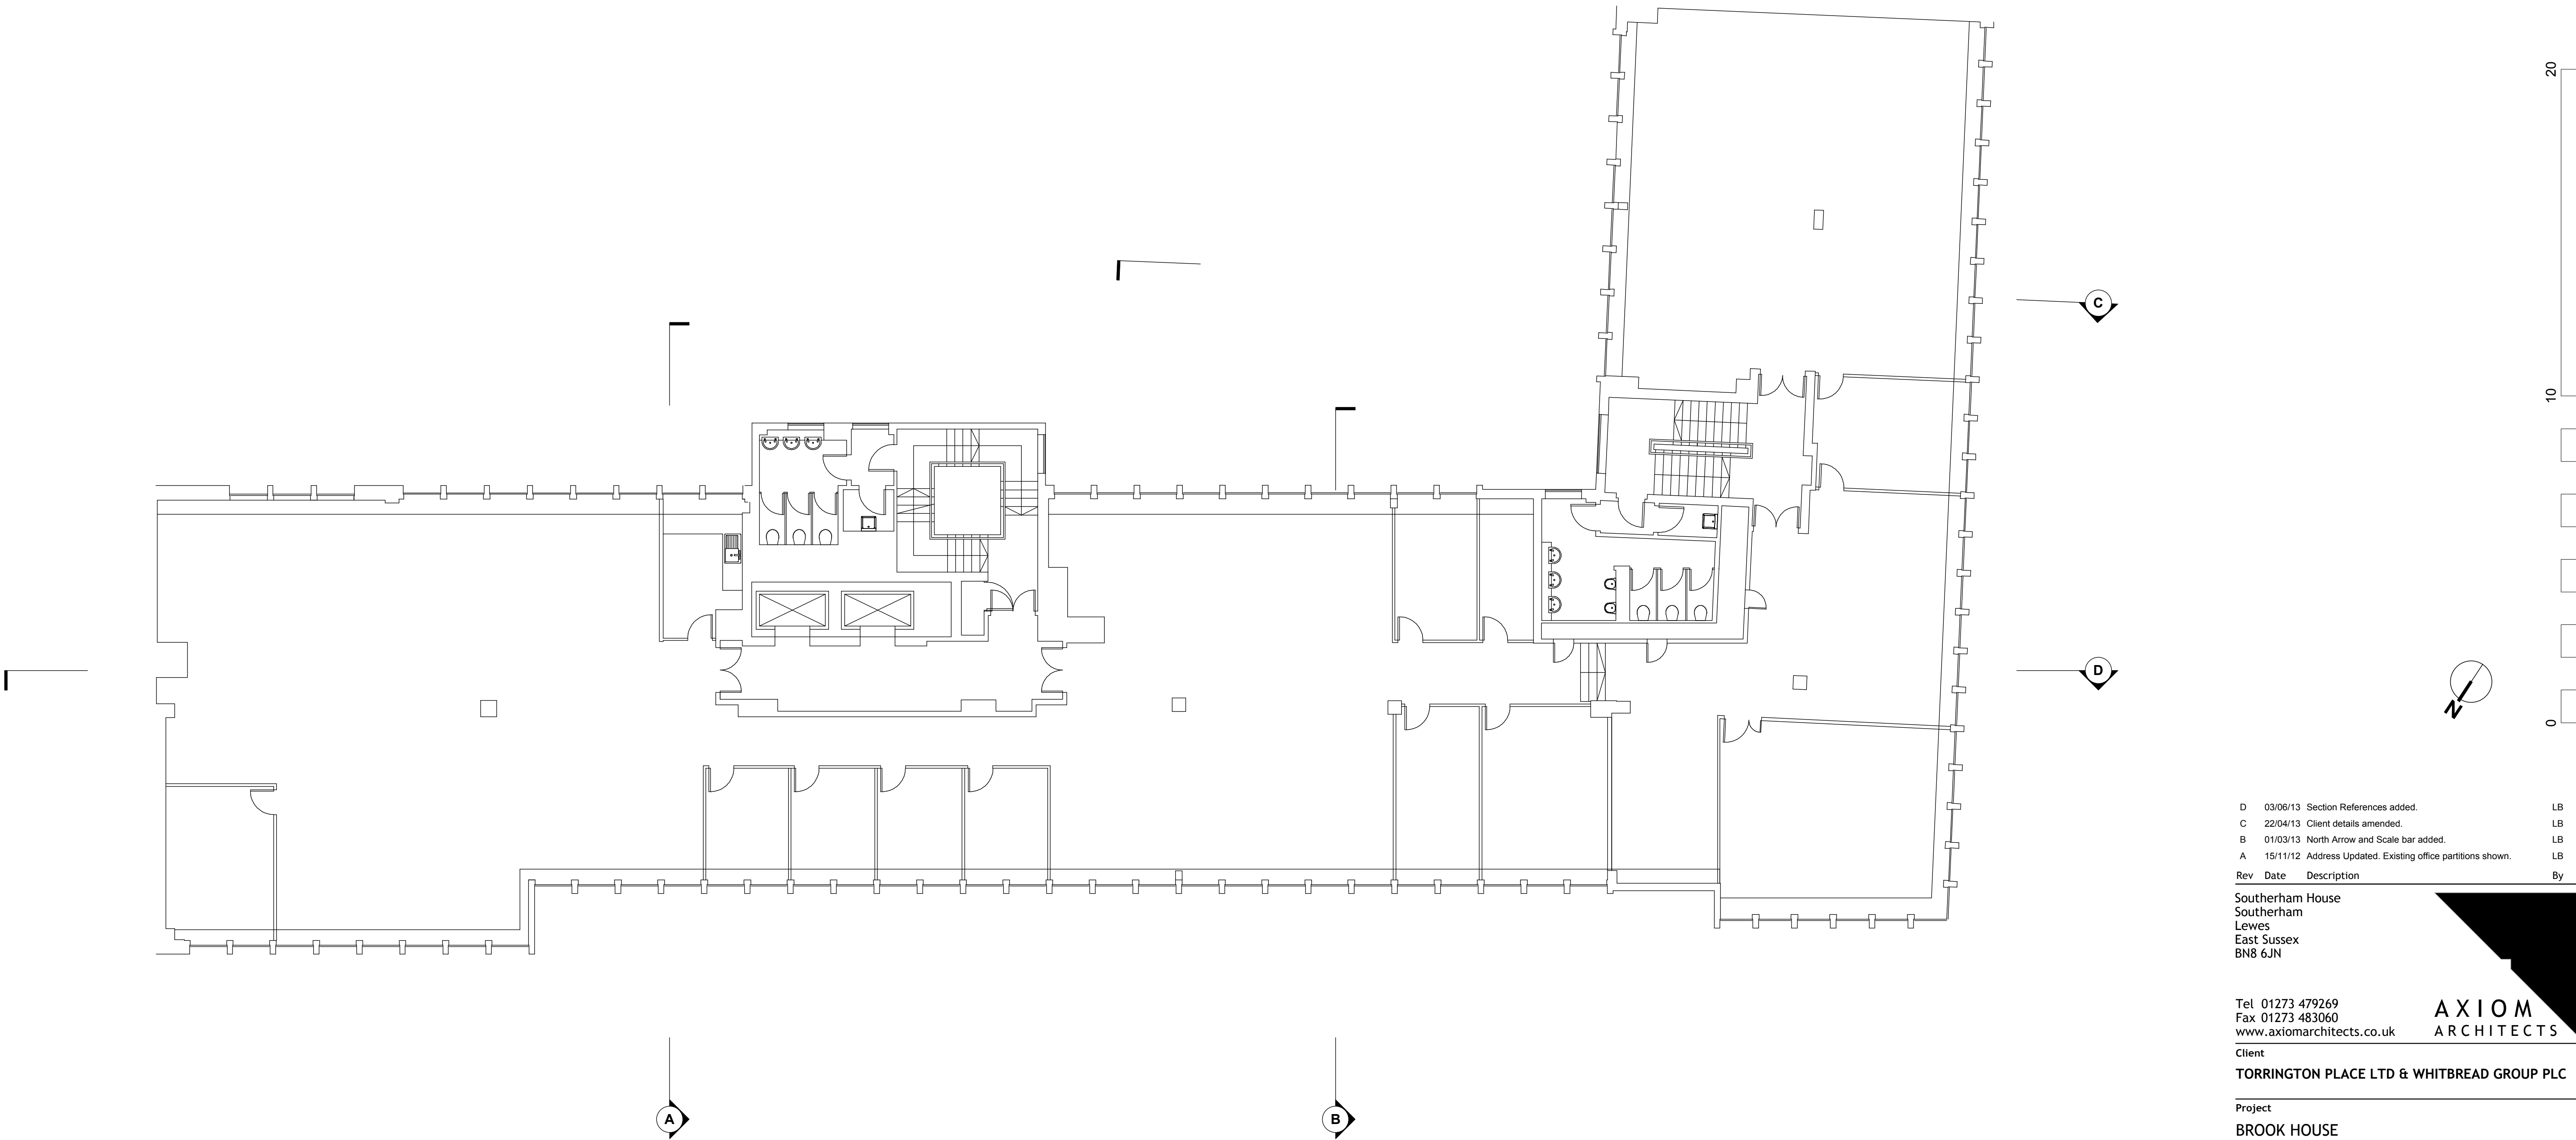

D	03/06/13	Section References added.	LB
C	22/04/13	Client details amended.	LB
B	01/03/13	North Arrow and Scale bar added.	LB
A	15/11/12	Address Updated. Existing office partitions shown.	LB

Rev	Date	Description	By
-----	------	-------------	----

Southerham House  
Southerham  
Lewes  
East Sussex  
BN8 6JN

Tel 01273 479269  
Fax 01273 483060  
www.axiomarchitects.co.uk

AXIOM  
ARCHITECTS

Client  
TORRINGTON PLACE LTD & WHITBREAD GROUP PLC

Project  
BROOK HOUSE  
2-16 TORRINGTON PLACE  
LONDON

Drawing  
FOURTH FLOOR  
AS EXISTING

Scale	Status	Date	Drawn	Checked
1:100@A1	PLANNING	07/11/12	LB	

Drawing No.	Revision
-------------	----------


3114/P/004 D

This drawing is the copyright of Axiom Architects.

It is for planning application purposes only & may not be reproduced in whole or in part without permission. Drawings lodged for planning approval may be reproduced by the Planning Authority in accordance with the 'Copyright (Material Open to Public Inspection) (Marking of Copies of Plans and Drawings) Order 1990 and must carry the relevant copyright restriction note.

NB. These proposals are based on Plan Survey Information provided by Promission Chartered Surveyors.

Not for construction use. Do not scale from drawing.

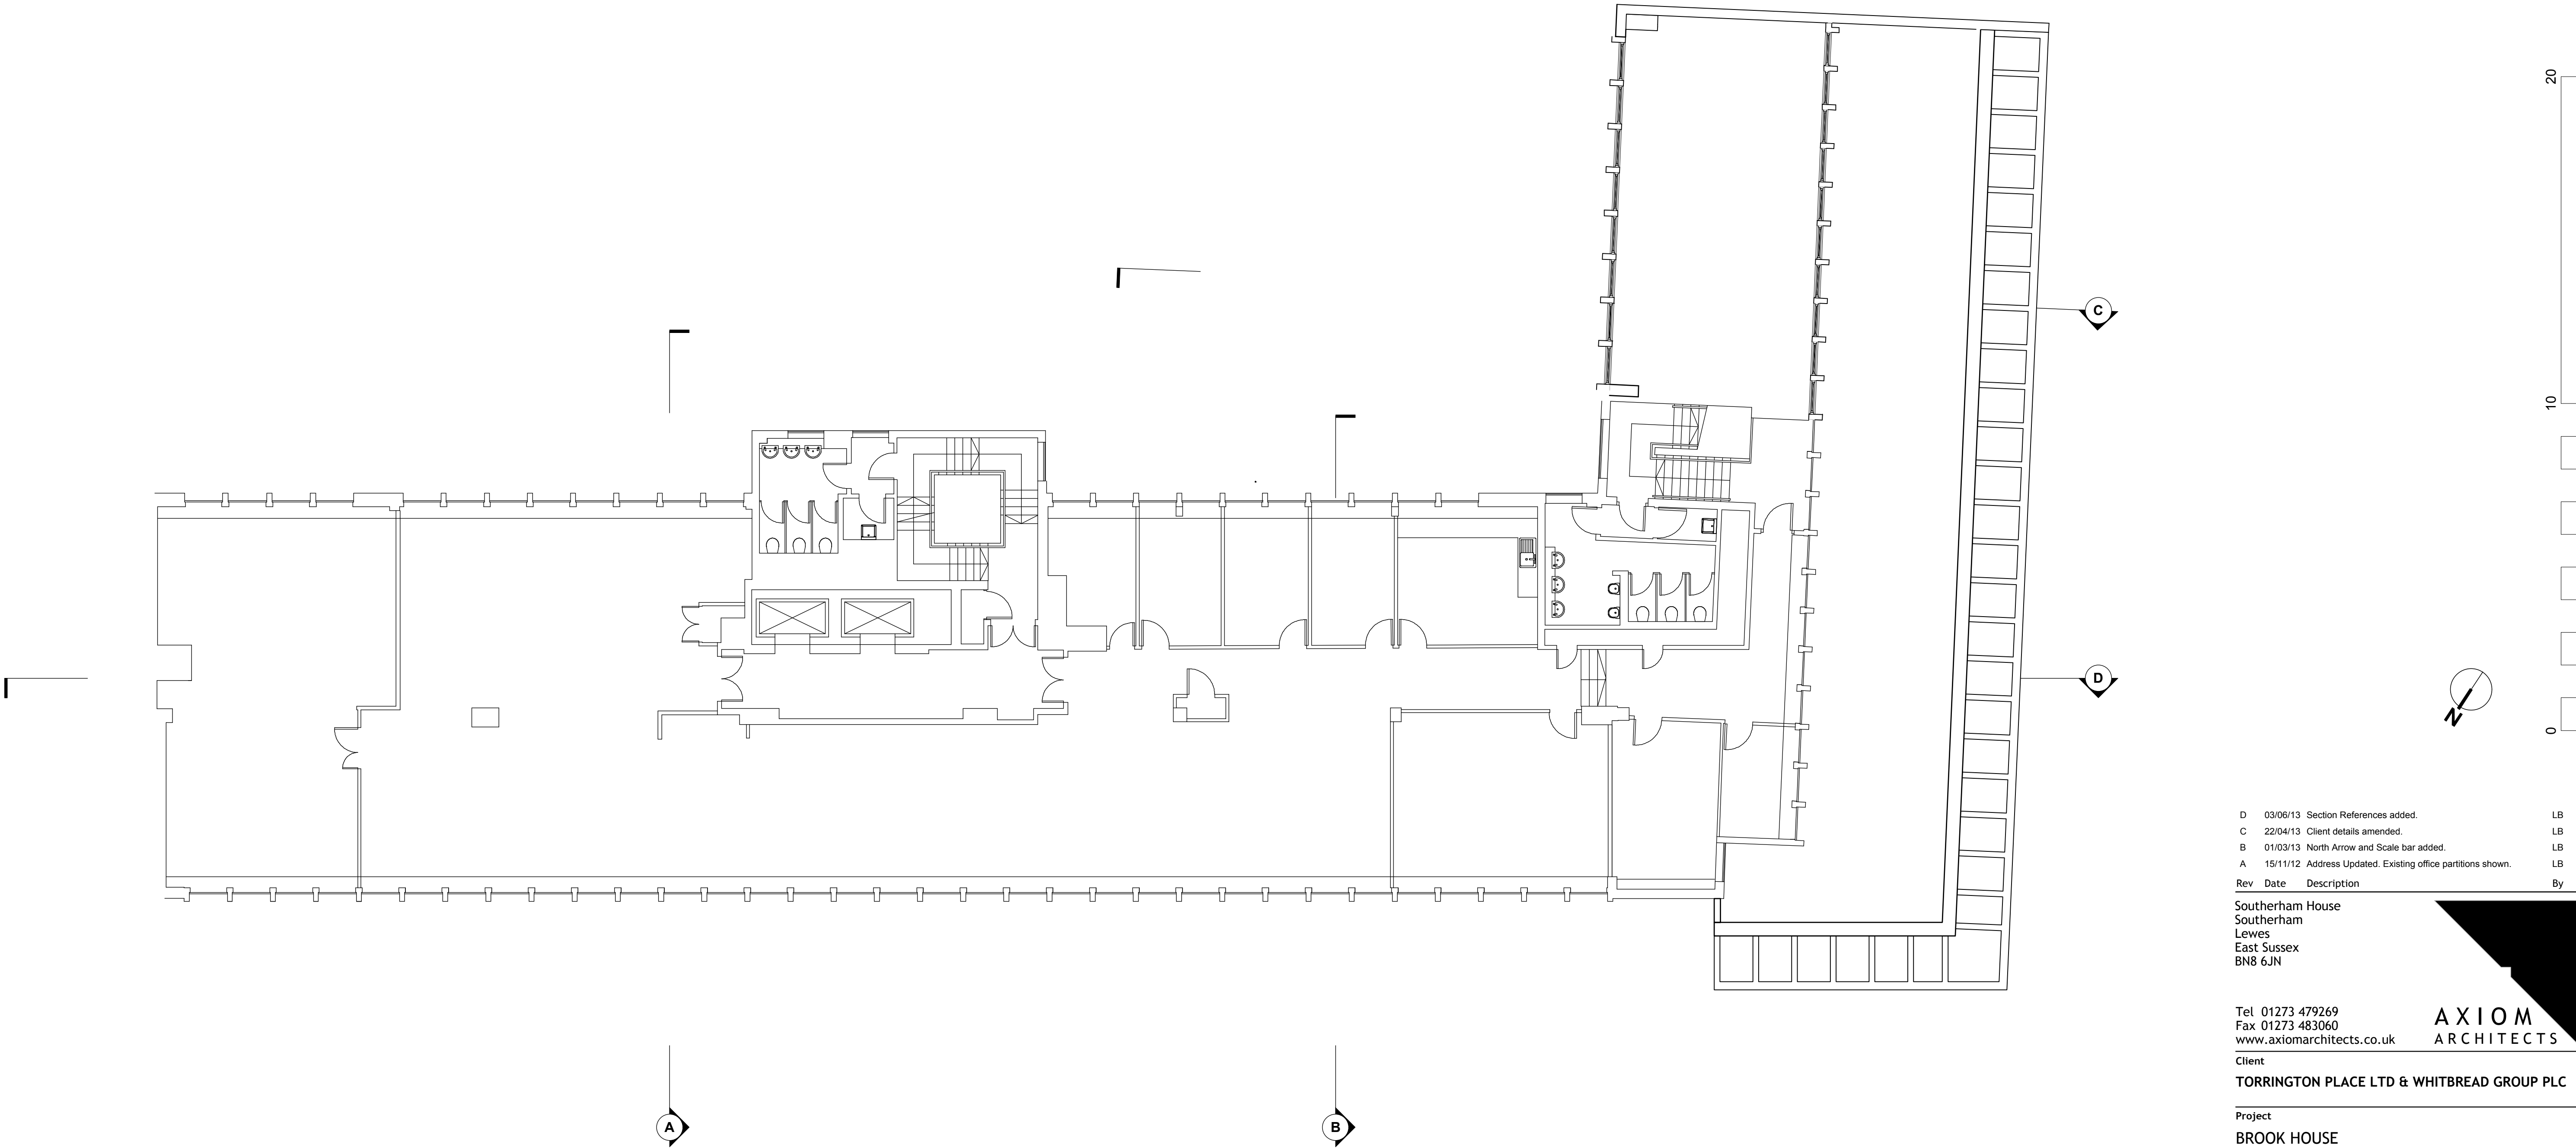

D	03/06/13	Section References added.	LB
C	22/04/13	Client details amended.	LB
B	01/03/13	North Arrow and Scale bar added.	LB
A	15/11/12	Address Updated. Existing office partitions shown.	LB

Rev	Date	Description	By
-----	------	-------------	----

Southerham House  
Southerham  
Lewes  
East Sussex  
BN8 6JN

Tel 01273 479269  
Fax 01273 483060  
www.axiomarchitects.co.uk

AXIOM  
ARCHITECTS

Client  
TORRINGTON PLACE LTD & WHITBREAD GROUP PLC

Project  
BROOK HOUSE  
2-16 TORRINGTON PLACE  
LONDON

Drawing  
FIFTH FLOOR  
AS EXISTING

Scale	Status	Date	Drawn	Checked
1:100@A1	PLANNING	07/11/12	LB	

Drawing No.	Revision
-------------	----------


3114/P/005 D

This drawing is the copyright of Axiom Architects.

It is for planning application purposes only & may not be reproduced in whole or in part without permission. Drawings lodged for planning approval may be reproduced by the Planning Authority in accordance with the 'Copyright (Material Open to Public Inspection) (Marking of Copies of Plans and Drawings) Order 1990 and must carry the relevant copyright restriction note.

NB. These proposals are based on Plan Survey Information provided by Promission Chartered Surveyors.

Not for construction use. Do not scale from drawing.

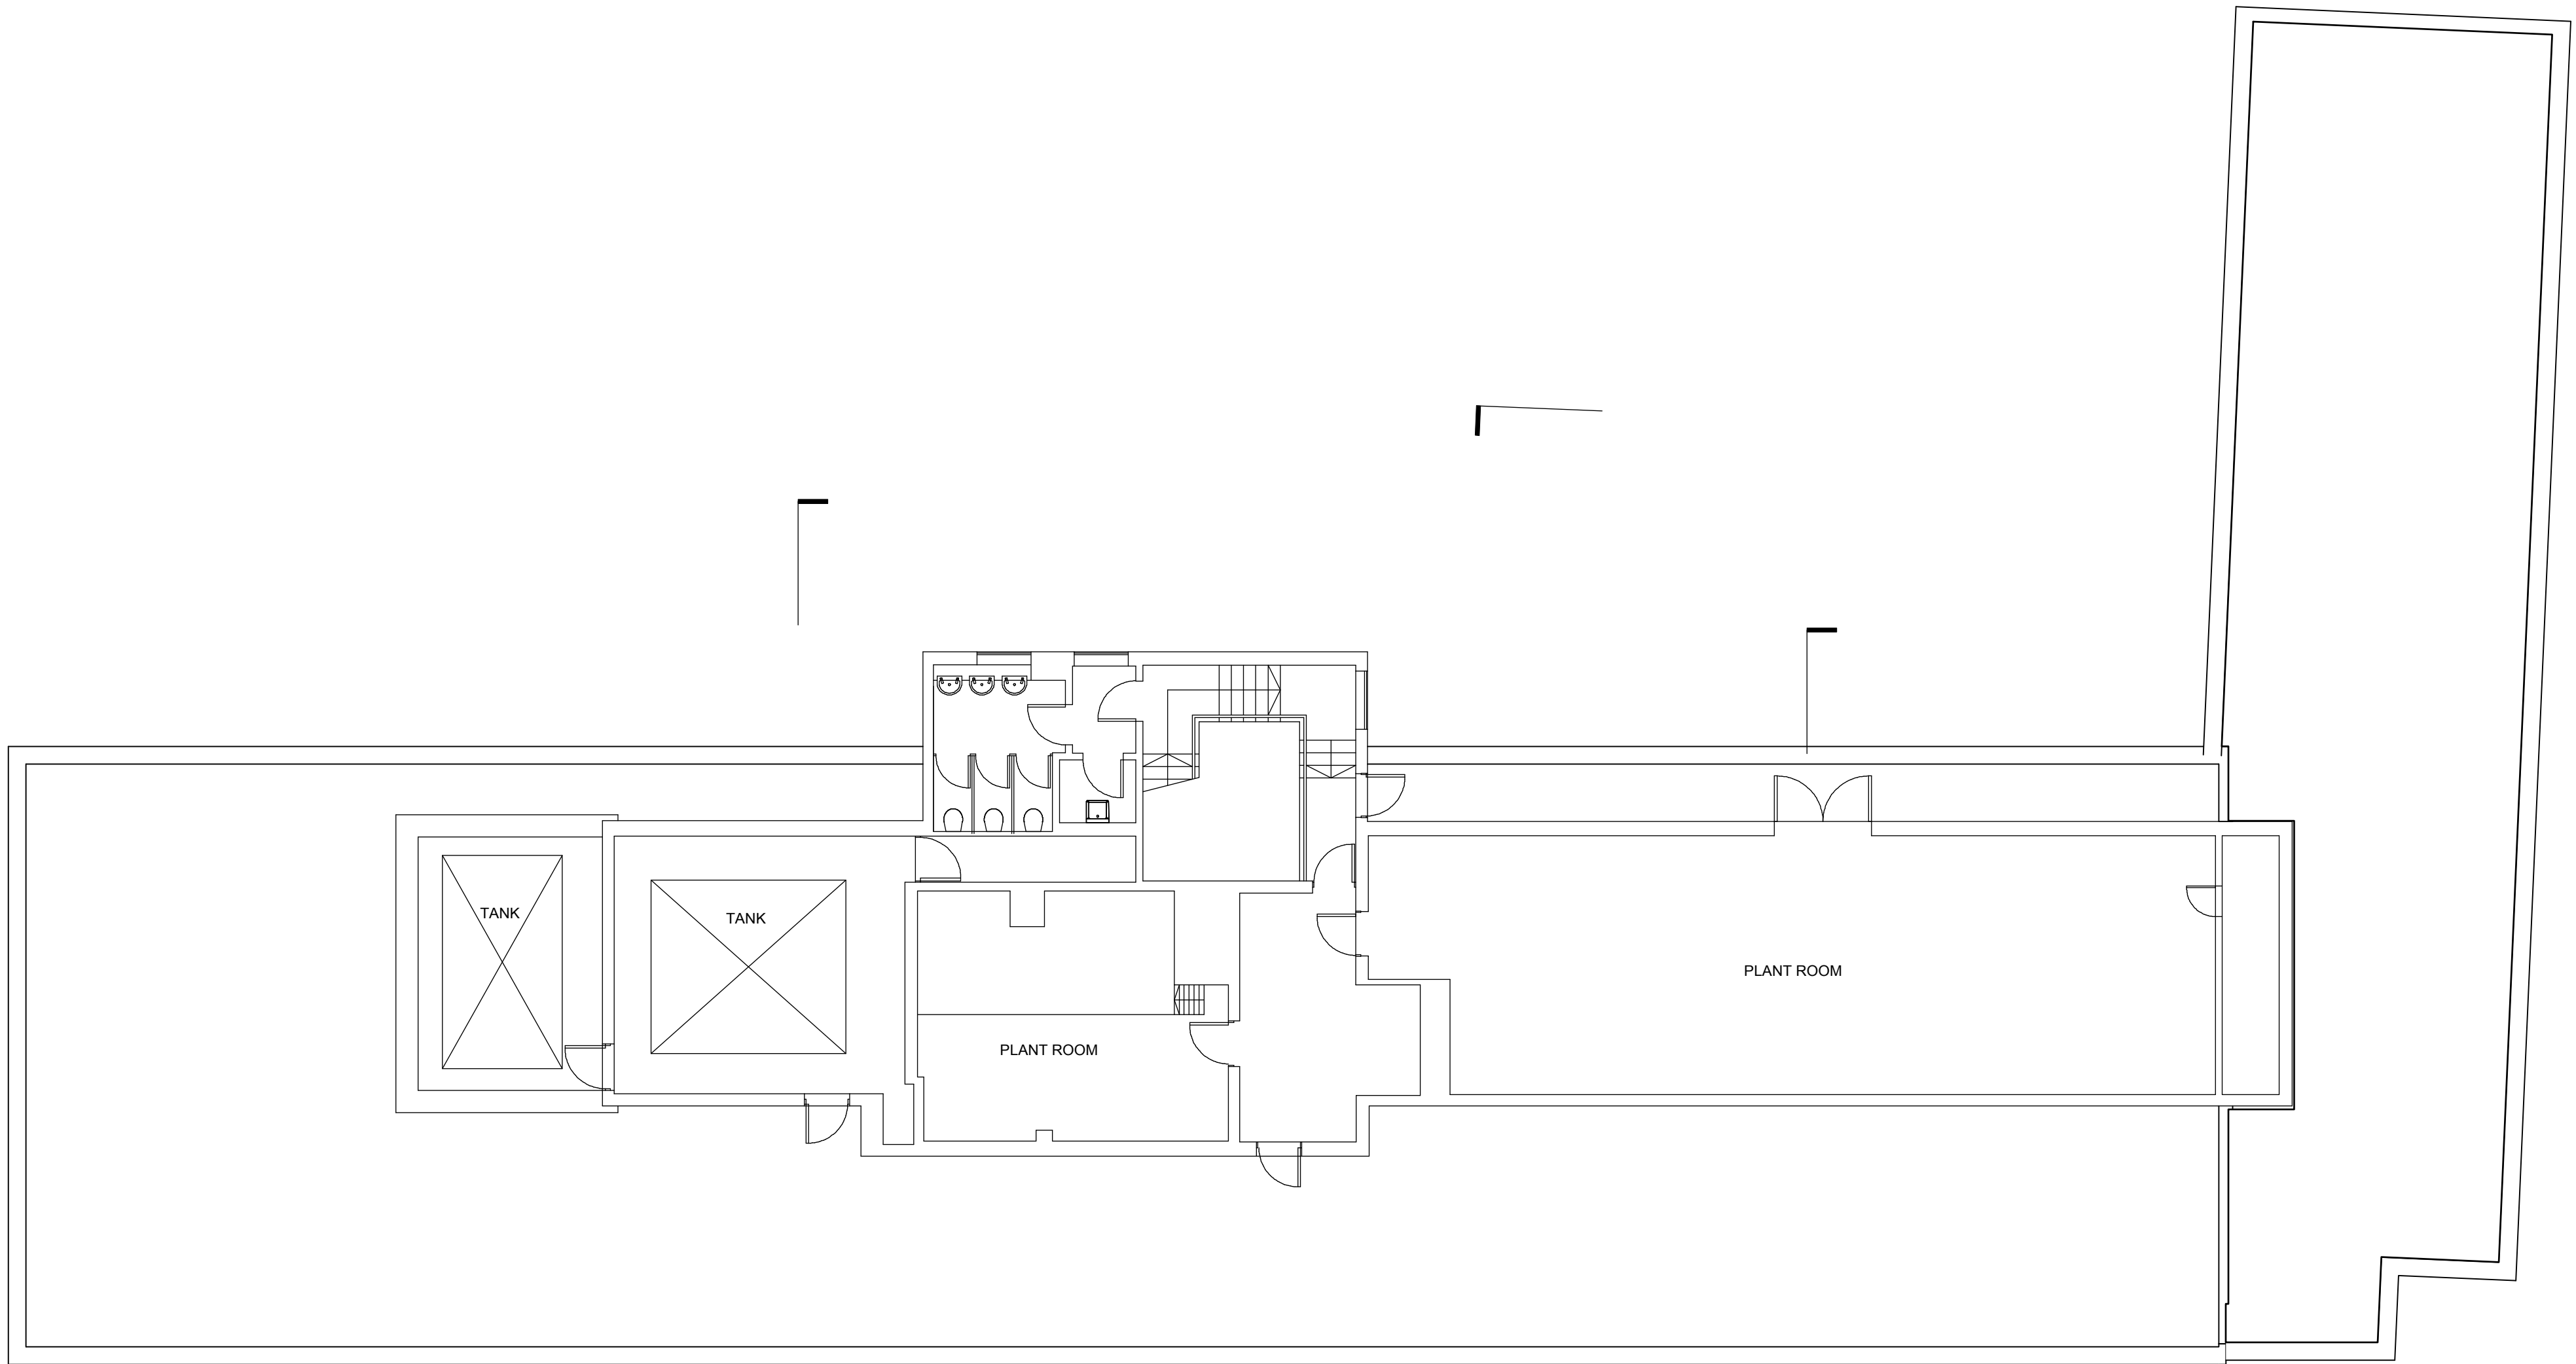

30 M  
20  
10  
0

D	03/06/13	Section References added.	LB
C	22/04/13	Client details amended.	LB
B	01/03/13	North Arrow and Scale bar added.	LB
A	15/11/12	Address Updated	LB

Rev	Date	Description	By
-----	------	-------------	----

Southerham House  
Southerham  
Lewes  
East Sussex  
BN8 6JN

Tel 01273 479269  
Fax 01273 483060  
www.axiomarchitects.co.uk

AXIOM  
ARCHITECTS

Client  
TORRINGTON PLACE LTD & WHITBREAD GROUP PLC

Project  
BROOK HOUSE  
2-16 TORRINGTON PLACE  
LONDON

Drawing  
SIXTH FLOOR  
AS EXISTING

Scale	Status	Date	Drawn	Checked
1:100@A1	PLANNING	07/11/12	LB	

Drawing No.	Revision
-------------	----------

3114/P/006 D



WEST ELEVATION (TOTTENHAM COURT ROAD)



NORTH ELEVATION (TORRINGTON PLACE)

C	22/04/13	Client details amended.	LB
B	28/02/13	Detail added. Handrails indicated on roof.	LB
A	16/11/12	Section info updated	LB
Rev	Date	Description	By

Brooklands Yard  
Southover High Street  
Lewes  
East Sussex  
BN7 1HU

Tel 01273 479269  
Fax 01273 483060  
www.axiomarchitects.co.uk



Client  
TORRINGTON PLACE LTD & WHITBREAD GROUP PLC

Project  
BROOK HOUSE  
2-16 TORRINGTON PLACE  
LONDON

Drawing  
NORTH & WEST ELEVATIONS  
AS EXISTING

Scale	Status	Date	Drawn	Checked
1:100@A1	PLANNING	07/11/12	LB	
Drawing No.	Revision			

3114/P/009 C

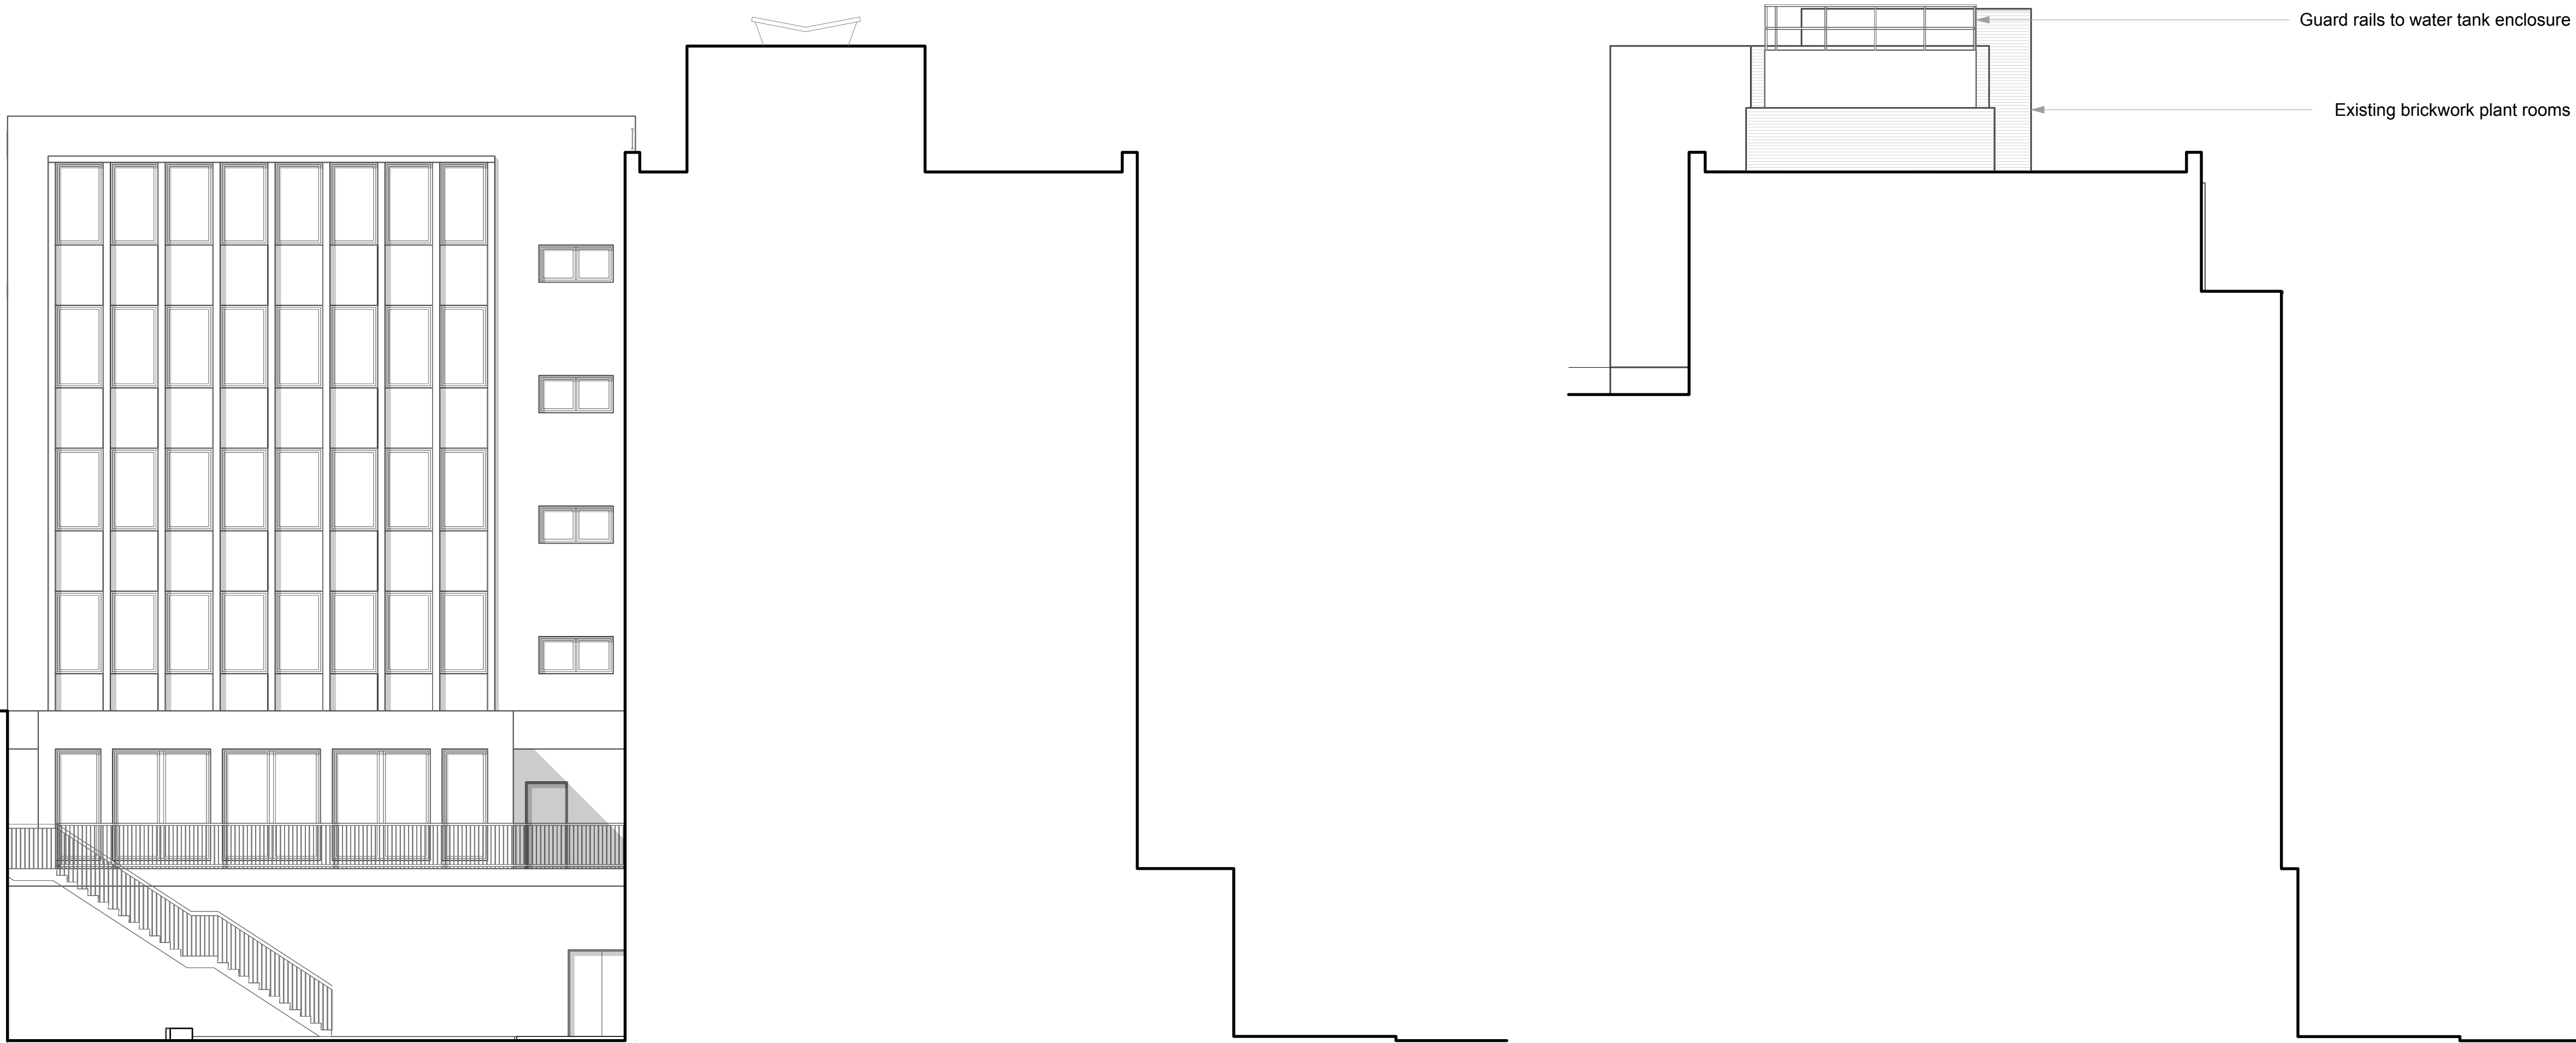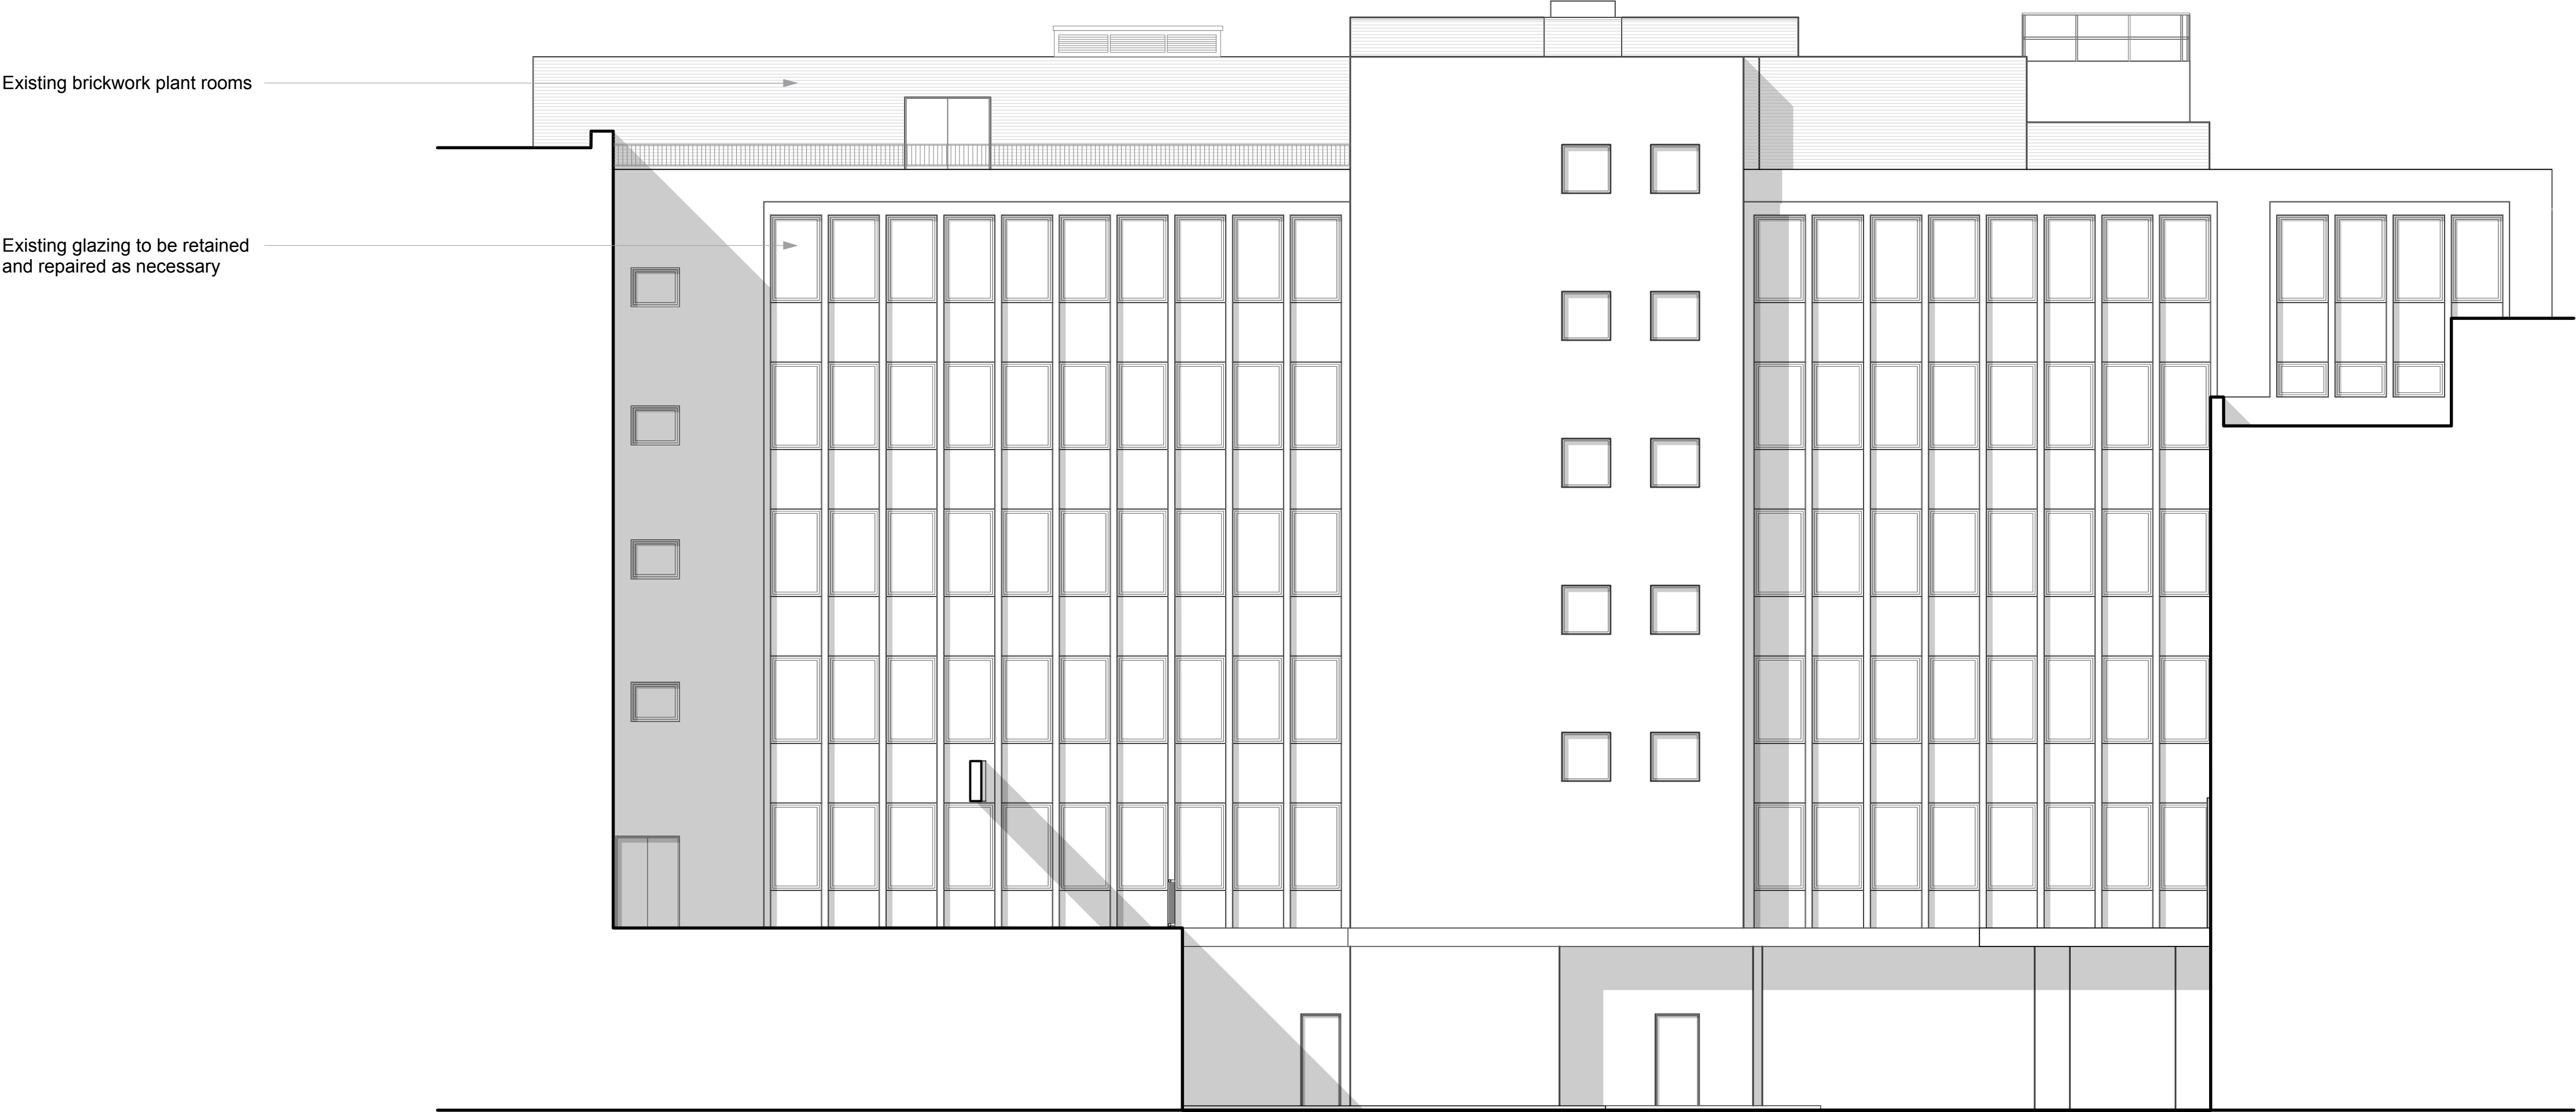

COURTYARD ELEVATION

EAST END ELEVATION

This drawing is the copyright of Axiom Architects.

It is for planning application purposes only & may not be reproduced in whole or in part without permission. Drawings lodged for planning approval may be reproduced by the Planning Authority in accordance with the 'Copyright (Material Open to Public Inspection) (Marking of Copies of Plans and Drawings) Order 1990 and must carry the relevant copyright restriction note.

C	22/04/13	Client details amended.	LB
B	28/02/13	Detail added. Handrails indicated on roof.	LB
A	16/11/12	Section info updated	LB
Rev	Date	Description	By

Brooklands Yard  
Southover High Street  
Lewes  
East Sussex  
BN7 1HU

Tel 01273 479269  
Fax 01273 483060  
www.axiomarchitects.co.uk

Client  
TORRINGTON PLACE LTD & WHITBREAD GROUP PLC

Project  
BROOK HOUSE  
2-16 TORRINGTON PLACE  
LONDON

Drawing  
SOUTH & EAST (COURTYARD)  
ELEVATIONS AS EXISTING

Scale	Status	Date	Drawn	Checked
1:100@A1	PLANNING	07/11/12	LB	
Drawing No.	Revision			

3114/P/010 C



This drawing is the copyright of Axiom Architects.


It is for planning application purposes only & may not be reproduced in whole or in part without permission. Drawings lodged for planning approval may be reproduced by the Planning Authority in accordance with the 'Copyright (Material Open to Public Inspection) (Marking of Copies of Plans and Drawings) Order 1990 and must carry the relevant copyright restriction note.




Rev	Date	Description	By
Brooklands Yard Southover High Street Lewes East Sussex BN7 1HU			
Tel 01273 479269 Fax 01273 483060 www.axiomarchitects.co.uk			
Client TORRINGTON PLACE LTD & WHITBREAD GROUP PLC			
Project BROOK HOUSE 2-16 TORRINGTON PLACE LONDON			
Drawing SECTION A AS EXISTING			
Scale 1:50@A1	Status PLANNING	Date 01/06/13	Drawn LB
Drawing No.		Revision	
3114/P/011			

This drawing is the copyright of Axiom Architects.

It is for planning application purposes only & may not be reproduced in whole or in part without permission. Drawings lodged for planning approval may be reproduced by the Planning Authority in accordance with the Copyright (Material Open to Public Inspection) (Marking of Copies of Plans and Drawings) Order 1990 and must carry the relevant copyright restriction note.

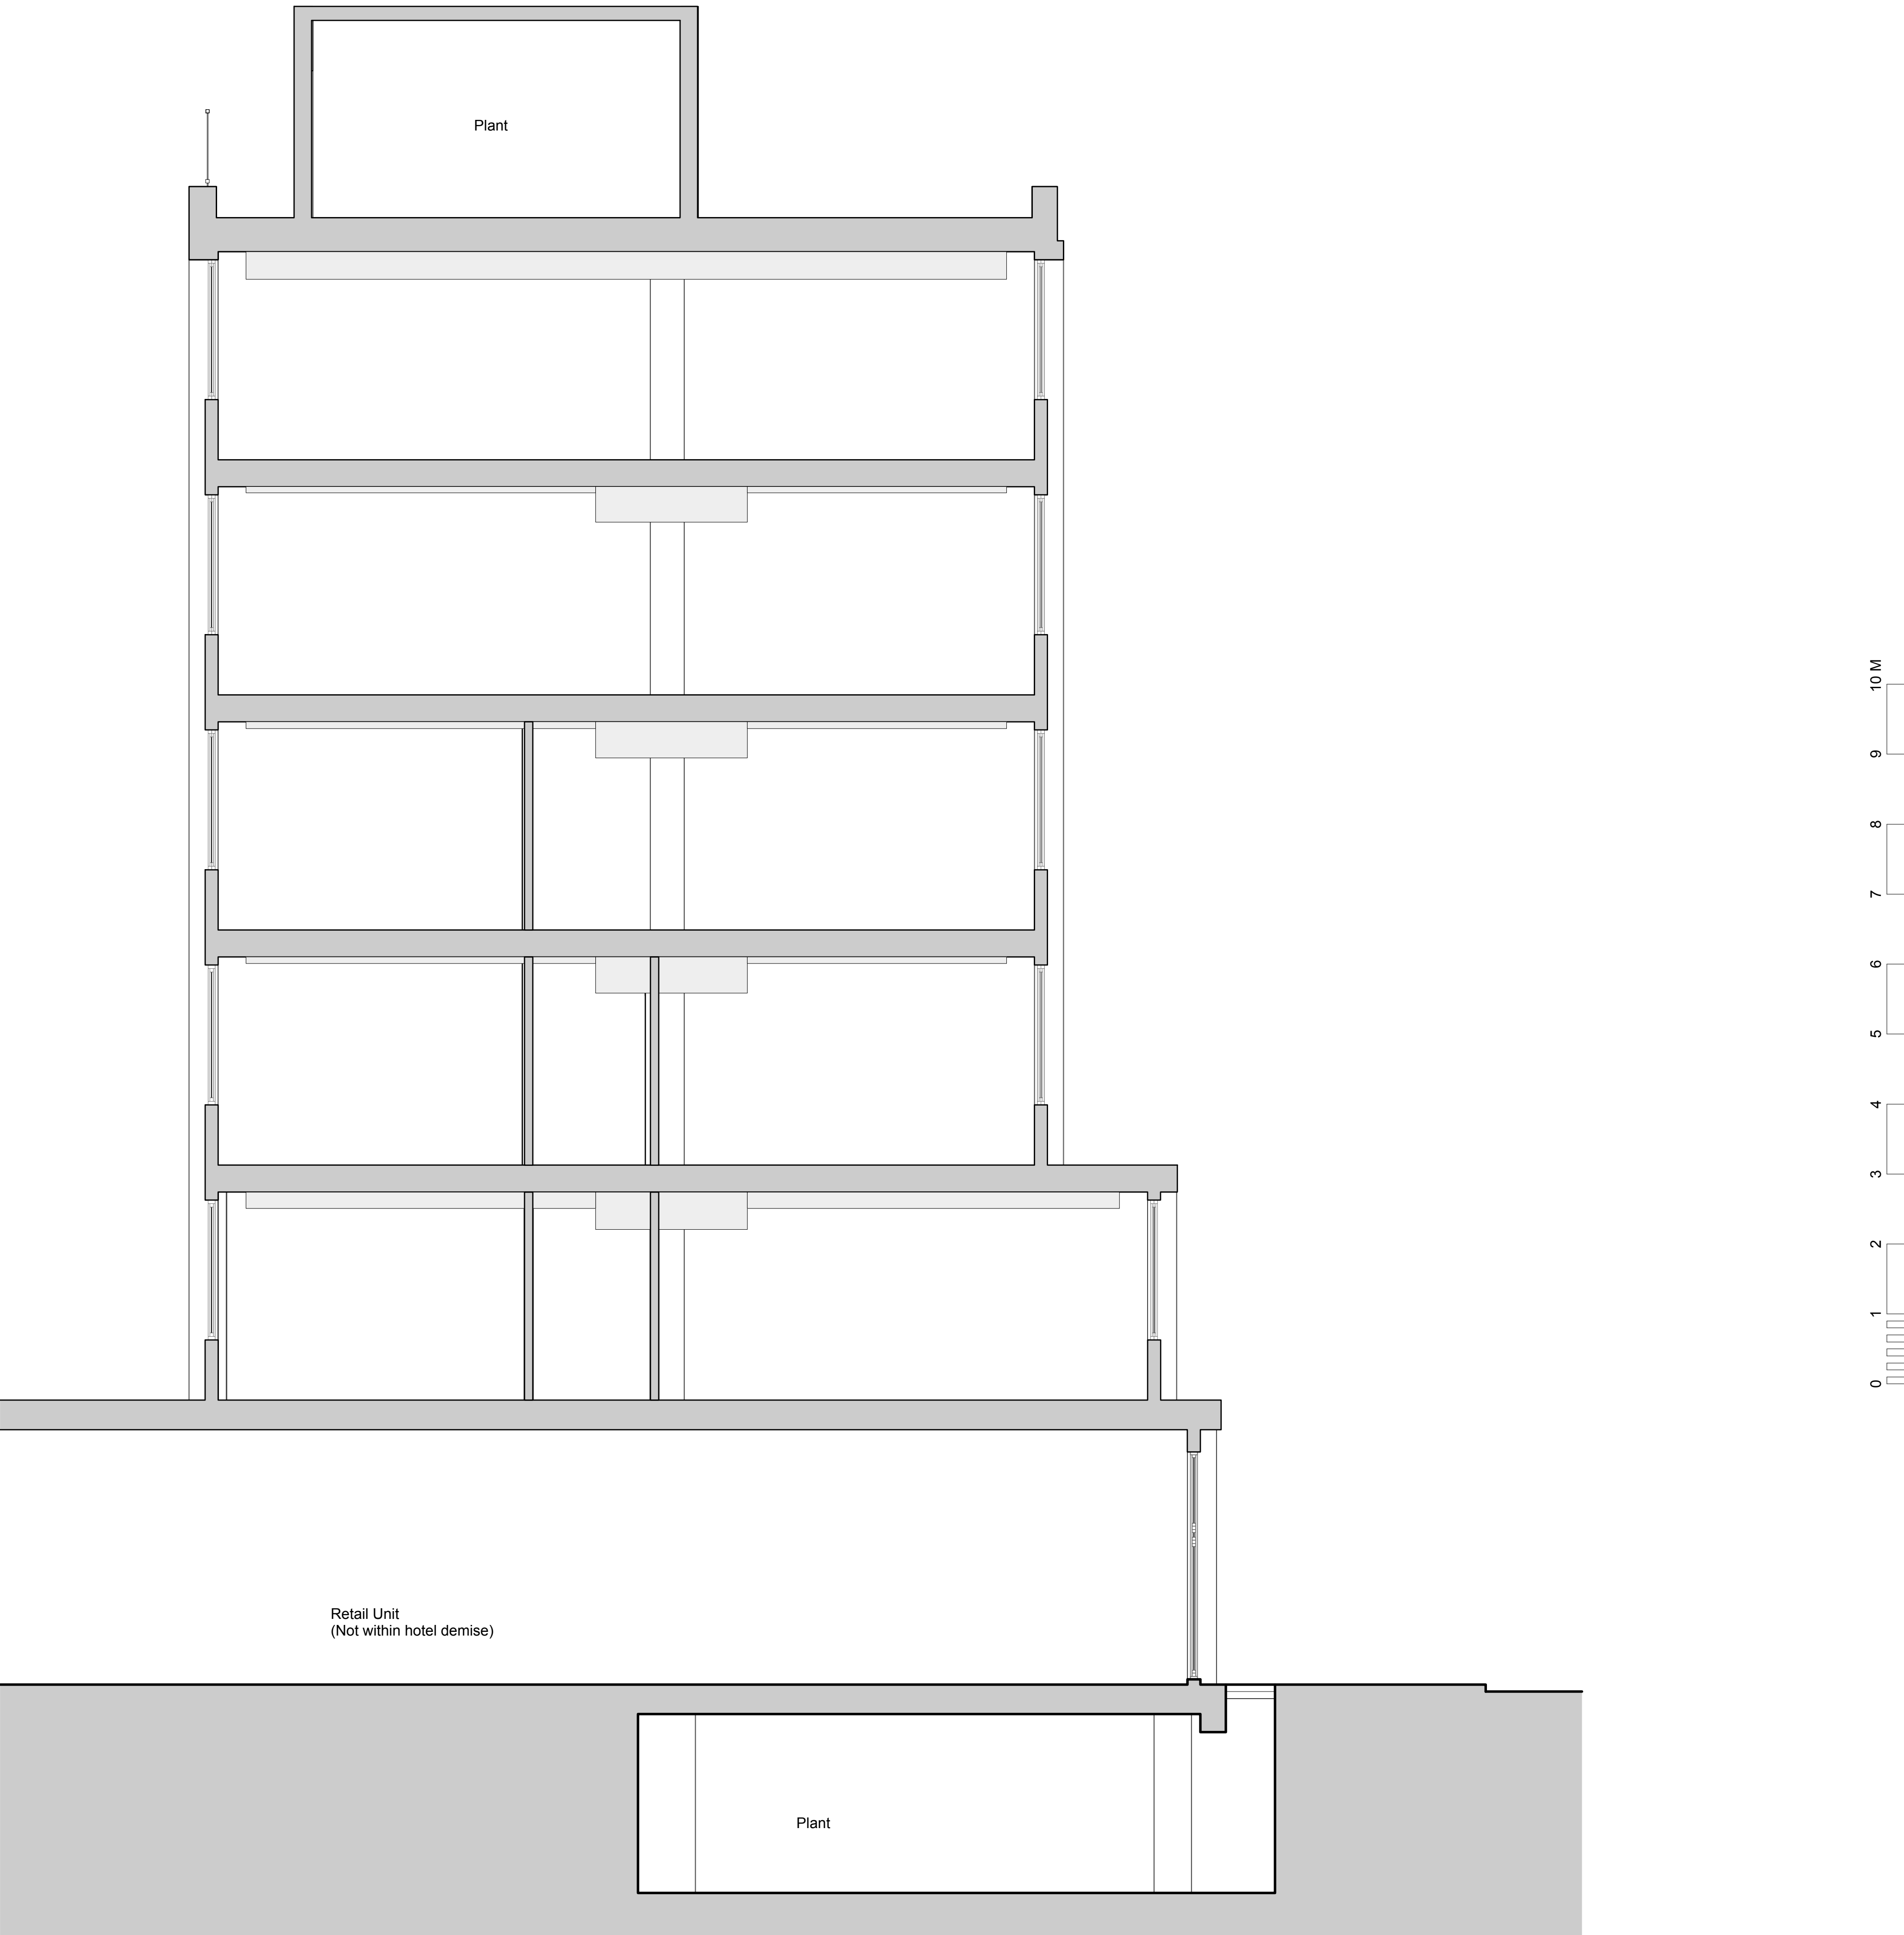

Rev	Date	Description	By	
Brooklands Yard Southover High Street Lewes East Sussex BN7 1HU				
Tel 01273 479269 Fax 01273 483060 www.axiomarchitects.co.uk				
Client TORRINGTON PLACE LTD & WHITBREAD GROUP PLC				
Project BROOK HOUSE 2-16 TORRINGTON PLACE LONDON				
Drawing SECTION B AS EXISTING				
Scale 1:50@A1	Status PLANNING	Date 01/06/13	Drawn LB	Checked
Drawing No.			Revision	
3114/P/012				

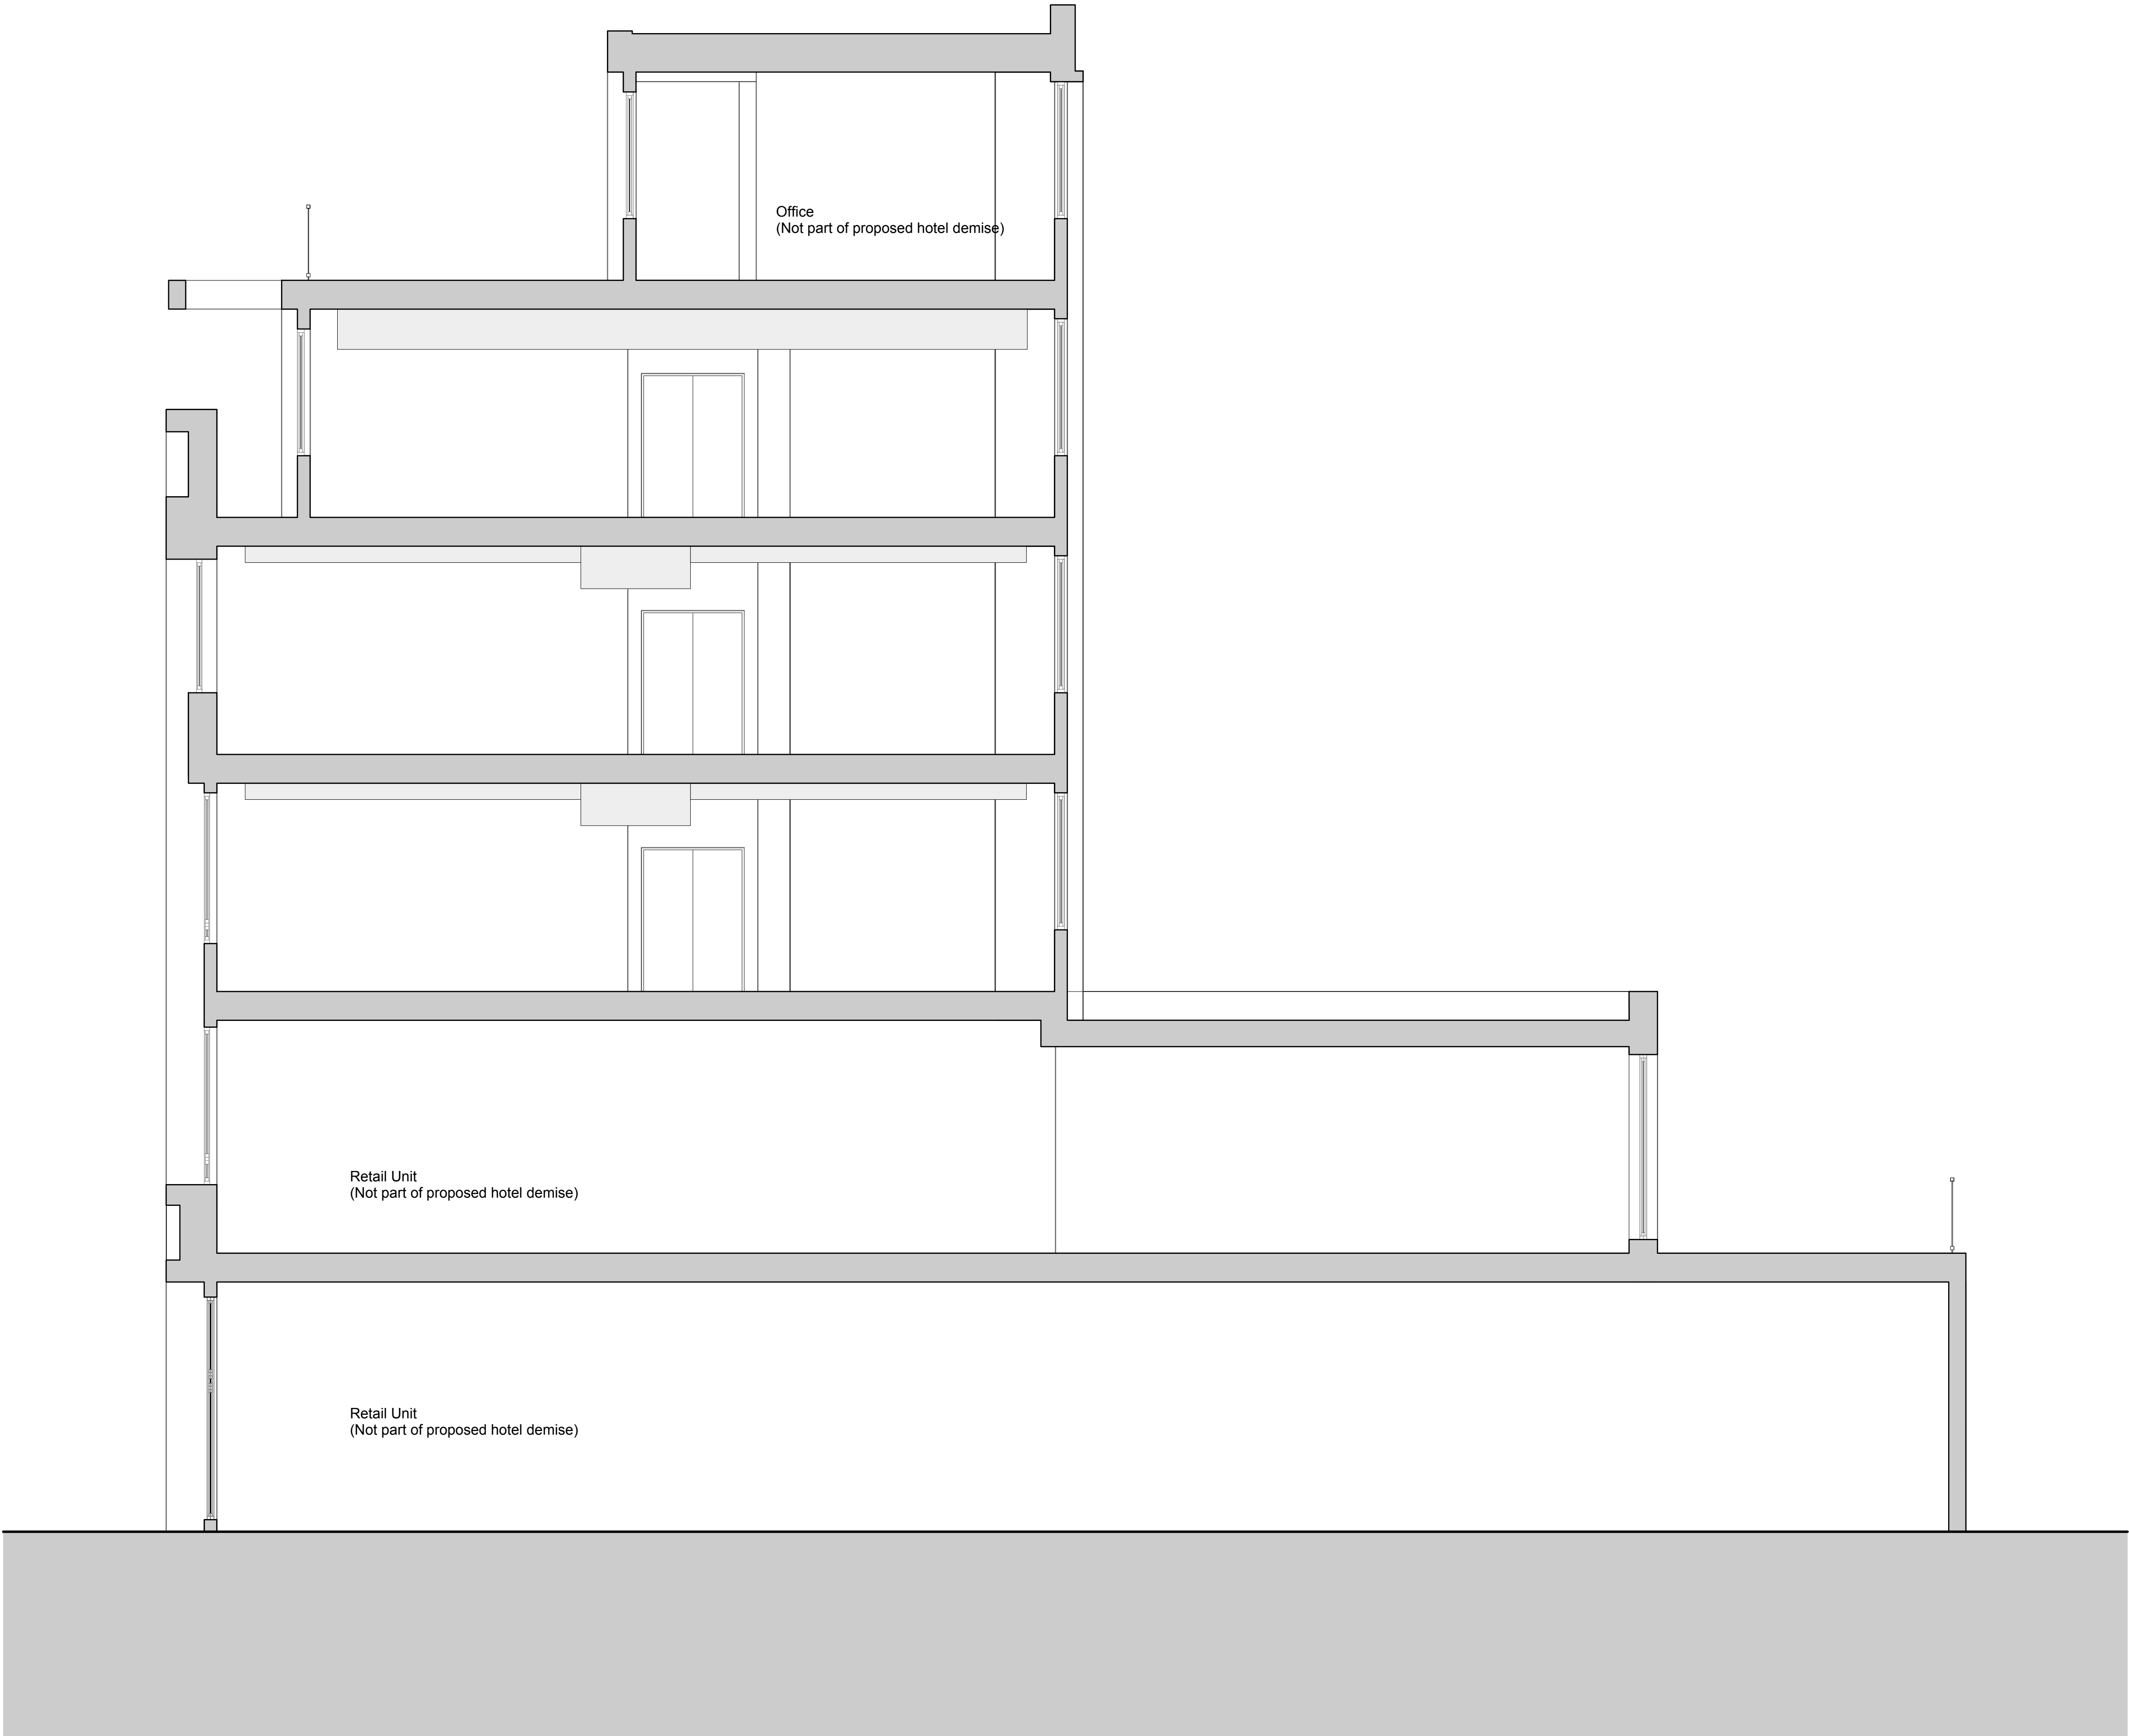

This drawing is the copyright of Axiom Architects.

It is for planning application purposes only & may not be reproduced in whole or in part without permission. Drawings lodged for planning approval may be reproduced by the Planning Authority in accordance with the 'Copyright (Material Open to Public Inspection) (Marking of Copies of Plans and Drawings) Order 1990 and must carry the relevant copyright restriction note.

0 1 2 3 4 5 6 7 8 9 10 M

Rev	Date	Description	By
		Brooklands Yard Southover High Street Lewes East Sussex BN7 1HU	

Tel 01273 479269  
Fax 01273 483060  
www.axiomarchitects.co.uk

AXIOM  
ARCHITECTS


Client  
TORRINGTON PLACE LTD & WHITBREAD GROUP PLC

Project  
BROOK HOUSE  
2-16 TORRINGTON PLACE  
LONDON

Drawing  
**SECTION C  
AS EXISTING**


Scale	Status	Date	Drawn	Checked
1:50@A1	PLANNING	01/06/13	LB	
Drawing No.		Revision		

**3114/P/013**

 

This drawing is the copyright of Axiom Architects.

It is for planning application purposes only & may not be reproduced in whole or in part without permission. Drawings lodged for planning approval may be reproduced by the Planning Authority in accordance with the Copyright (Material Open to Public Inspection) (Marking of Copies of Plans and Drawings) Order 1990 and must carry the relevant copyright restriction note.

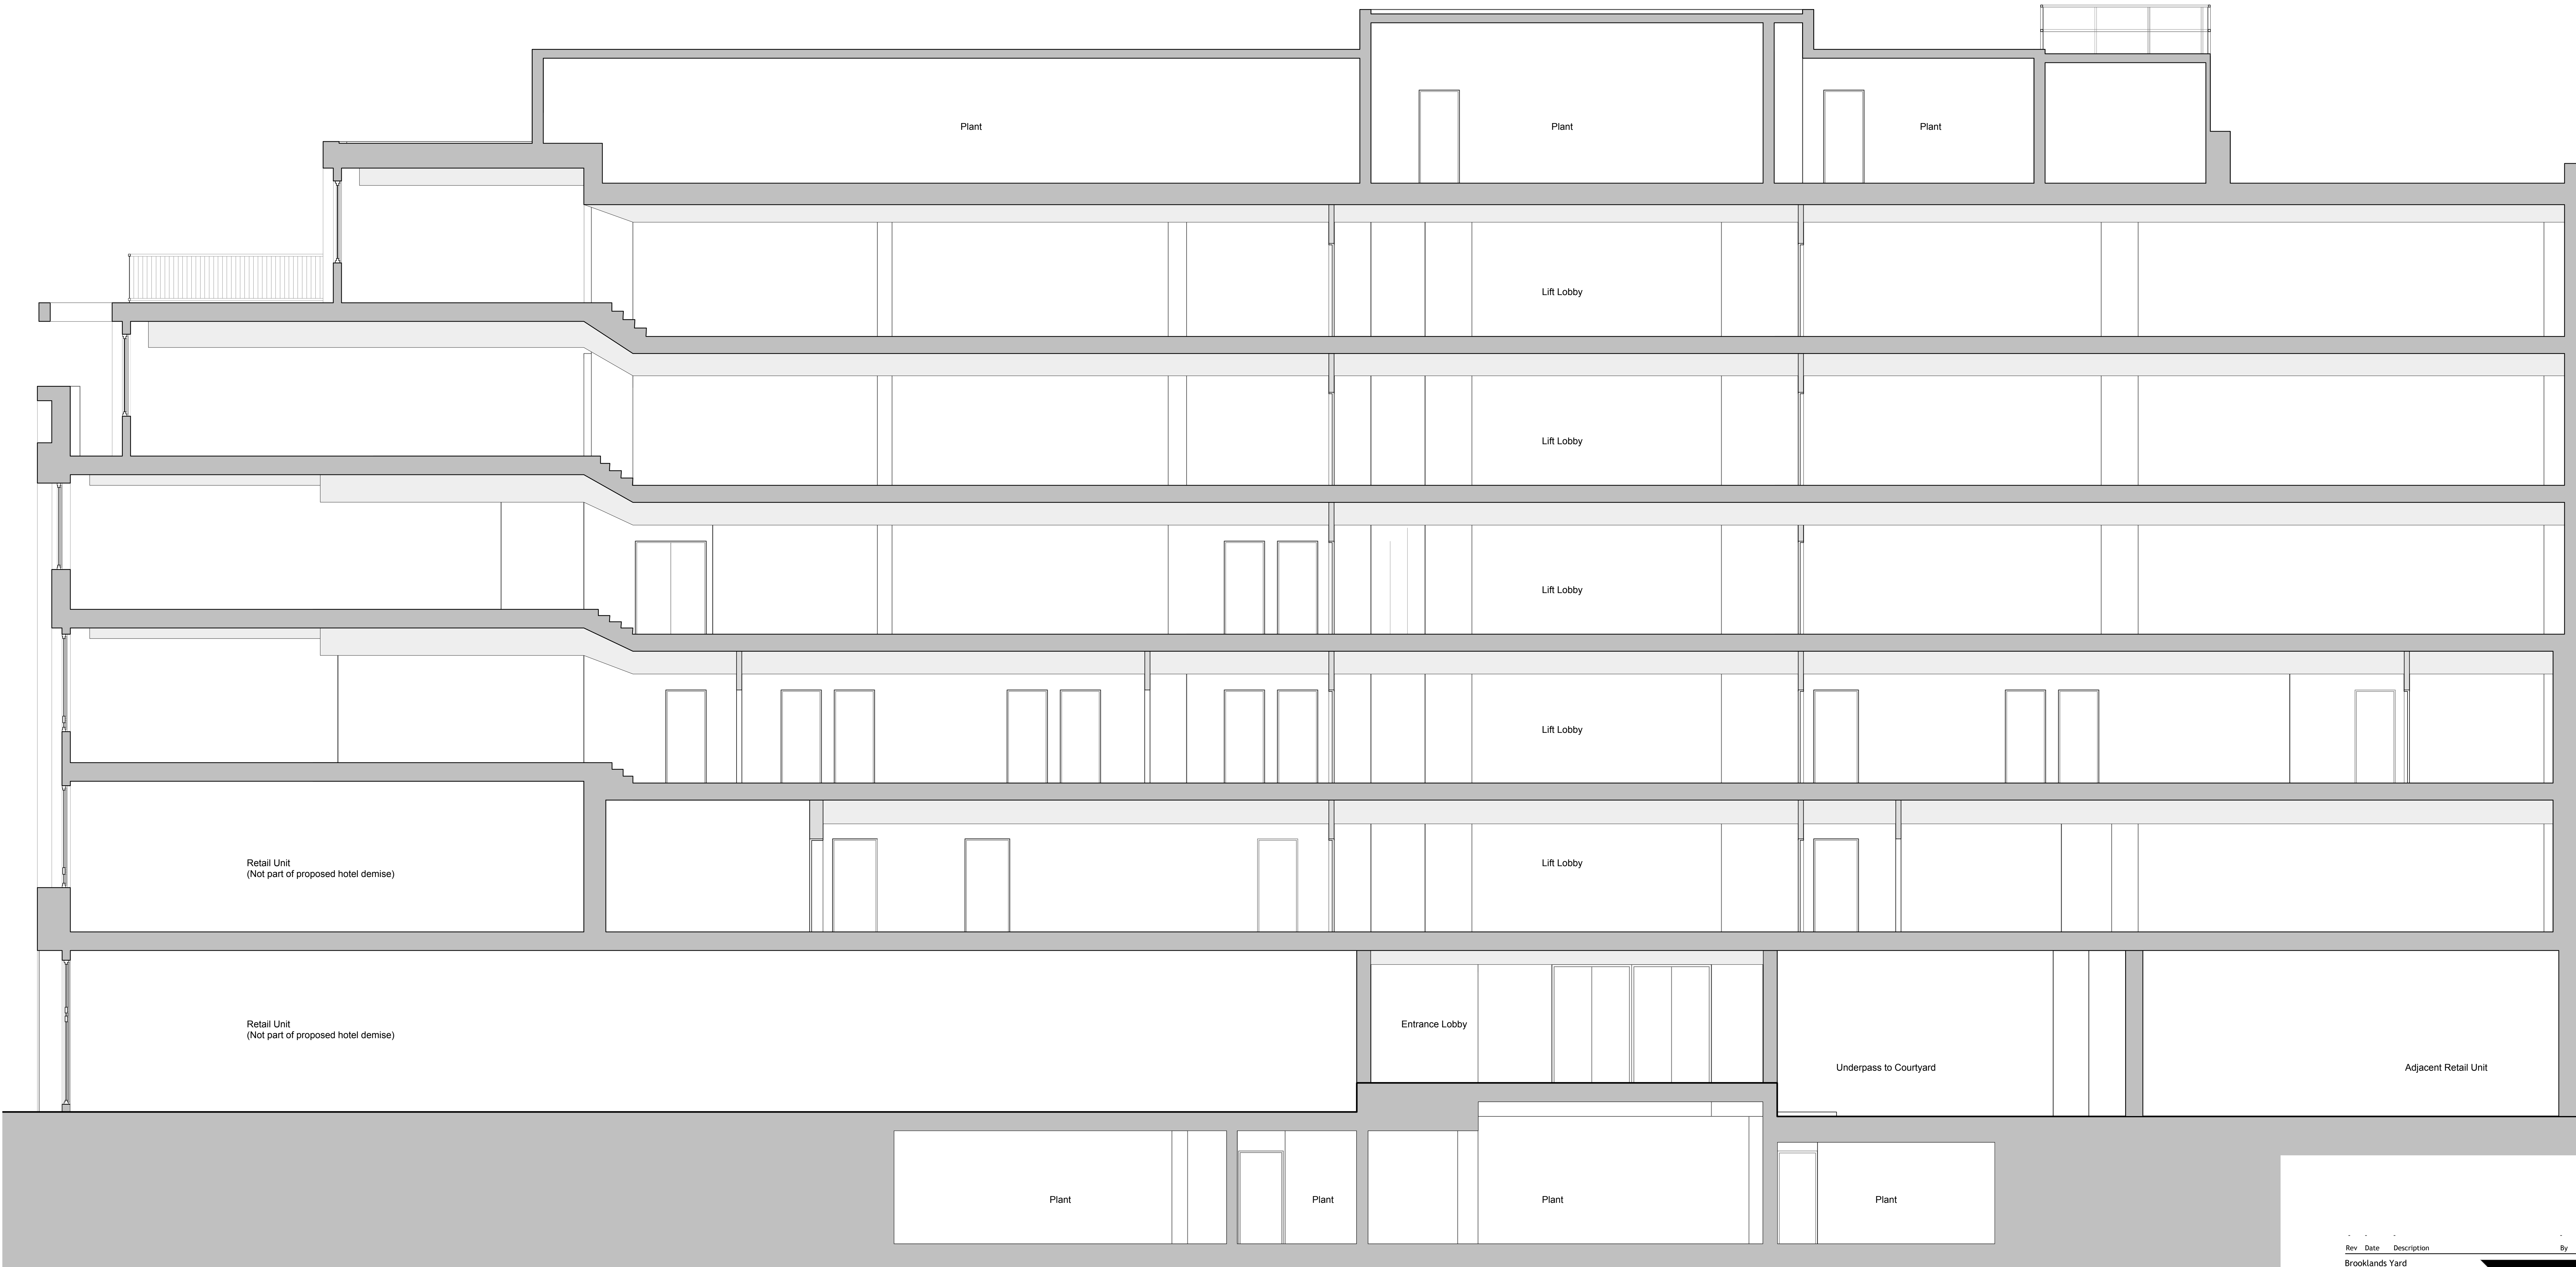

Rev	Date	Description	By
-----	------	-------------	----

Brooklands Yard  
Southover High Street  
Lewes  
East Sussex  
BN7 1HU

Tel 01273 479269  
Fax 01273 483060  
www.axiomarchitects.co.uk

AXIOM  
ARCHITECTS

Client  
TORRINGTON PLACE LTD & WHITBREAD GROUP PLC

Project  
BROOK HOUSE  
2-16 TORRINGTON PLACE  
LONDON

Drawing  
SECTION D  
AS EXISTING

Scale	Status	Date	Drawn	Checked
1:500 A0	PLANNING	21/2/13	LB	

Drawing No.	Revision
-------------	----------

3114/P/014 -