


EXISTING BASEMENT FLOOR PLAN

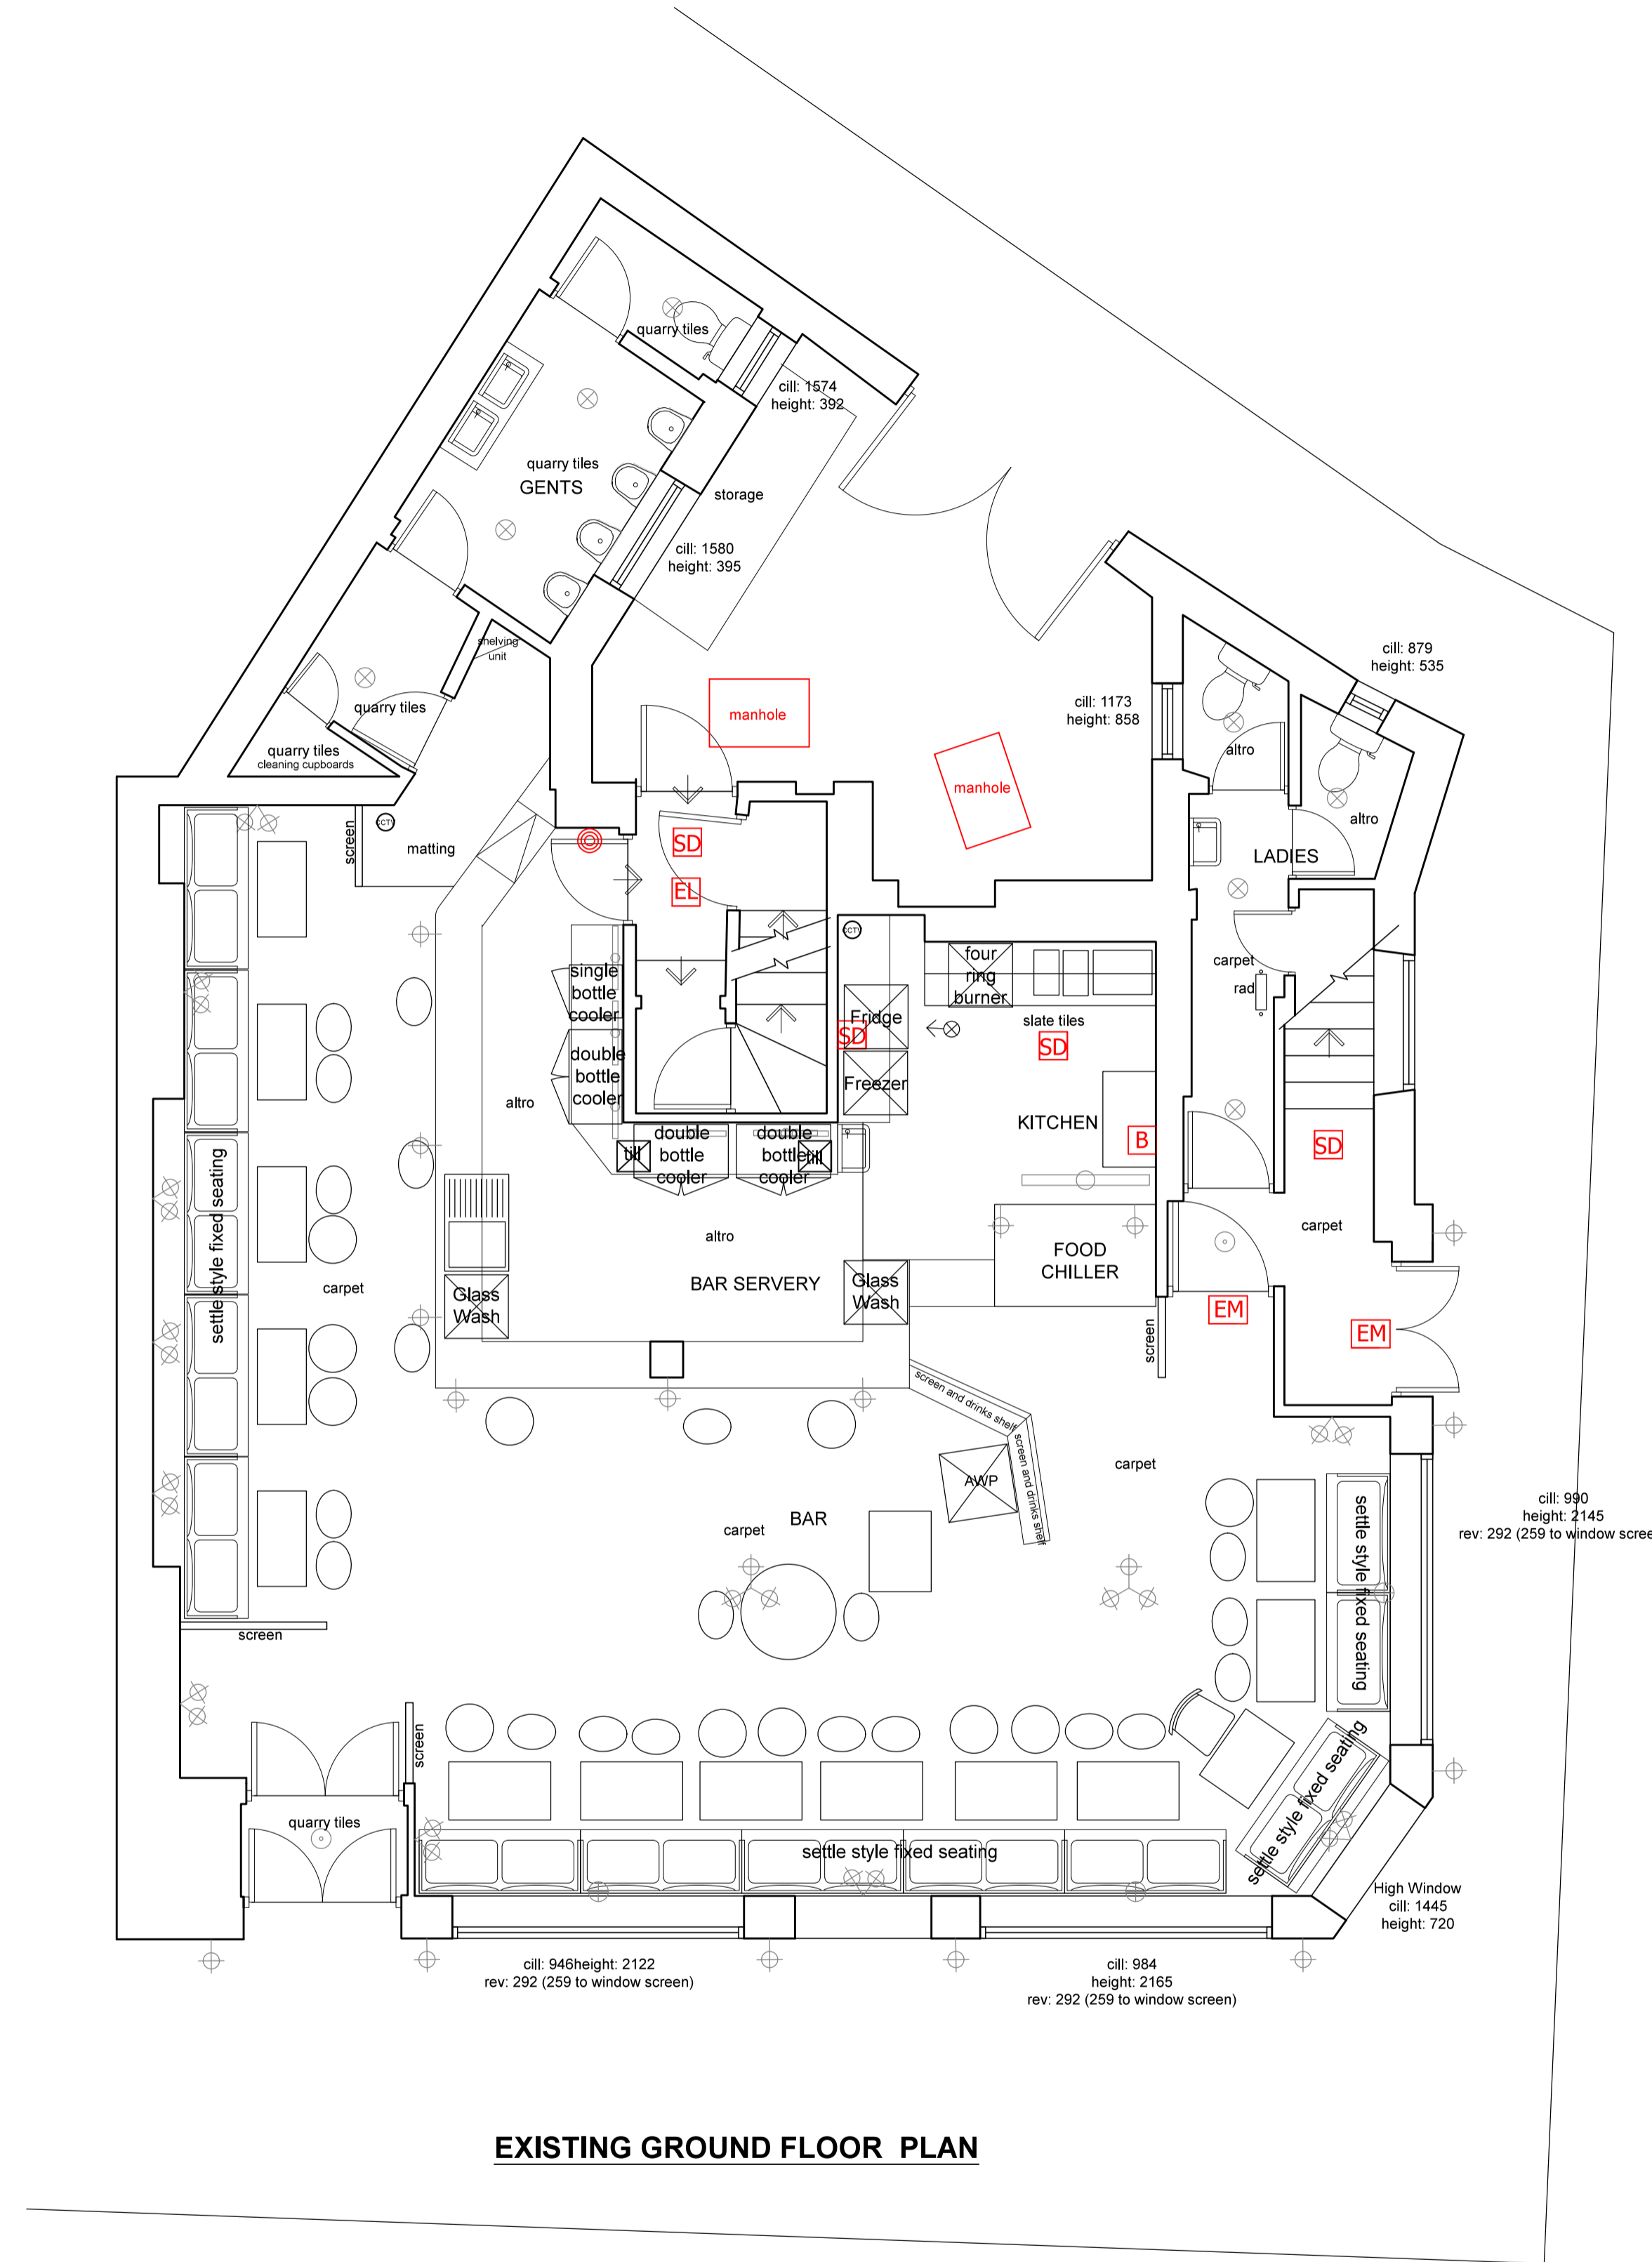

EXISTING GROUND FLOOR PLAN

© copyright
 This drawing, design & all information contained herein remains the sole copyright of BGW DESIGN STUDIO & reproduction in any form is strictly forbidden unless permission is obtained in writing.

- NOTES:
- Do not scale from this drawing, all dimensions must be checked on site. The contractor must verify all site dimensions, drawings, details & specifications. Any discrepancies must be reported to BGW DESIGN STUDIO prior to any commencement of work.
 - Figure dimensions to take preference over those scaled.
 - All specified items are to be installed in accordance with the manufacturers recommendations & instructions.

rev	date	note	init.

Stage: **PROVISIONAL**

Client: **EXMOUTH ARMS
 1 STARCROSS STREET
 EUSTON
 LONDON**

Project: **EXMOUTH ARMS
 1 STARCROSS STREET
 EUSTON
 LONDON**

Title: **Existing Ground Floor Plans**

Scale: 1:50 Dwg size: A1

Drawn: SW Date: 02.11.14

Drawing No. XXXX - 01-01 Revision: -

BGW DESIGN STUDIO
 South Yorkshire
 Palmer Street
 Hyde Park
 Doncaster
 DN4 5DD
 Studio: 01302 361 024
 Fax: 01302 321 343
 www.bgwdesignstudio.com

CONCORDE BOW
 London
 Unit 6a
 11 Plough Yard
 London
 EC2A 3LP
 Studio: 020 3 35502297