

**DO NOT SCALE FROM THIS DRAWING**

Figured dimensions only are to be taken from this drawing. All dimensions are to be checked on site before any work is put in hand. If in doubt, ask.

All SHH drawings to be read in conjunction with relevant SHH Finishes, Sanitaryware, Lighting & Ironmongery schedules.

Any discrepancies to be highlighted to SHH prior to procurement and in good time.

Copyright © Spence Harris Hogan Limited 2014  
Registered in England & Wales. Registered No. 261 0615  
SHH is the trading name of Spence Harris Hogan Limited



**Legends & Notes:**  
- All glazing to be clear double-glazed glass unless otherwise stated.


**Material Legend:**

RN01 - White paint on cement render

TB01 - Light brown laminated hardwood

GL02 - Obscured glass  
GL03 - Lightly tinted glass

ST01 - Riven Black/Grey natural stone

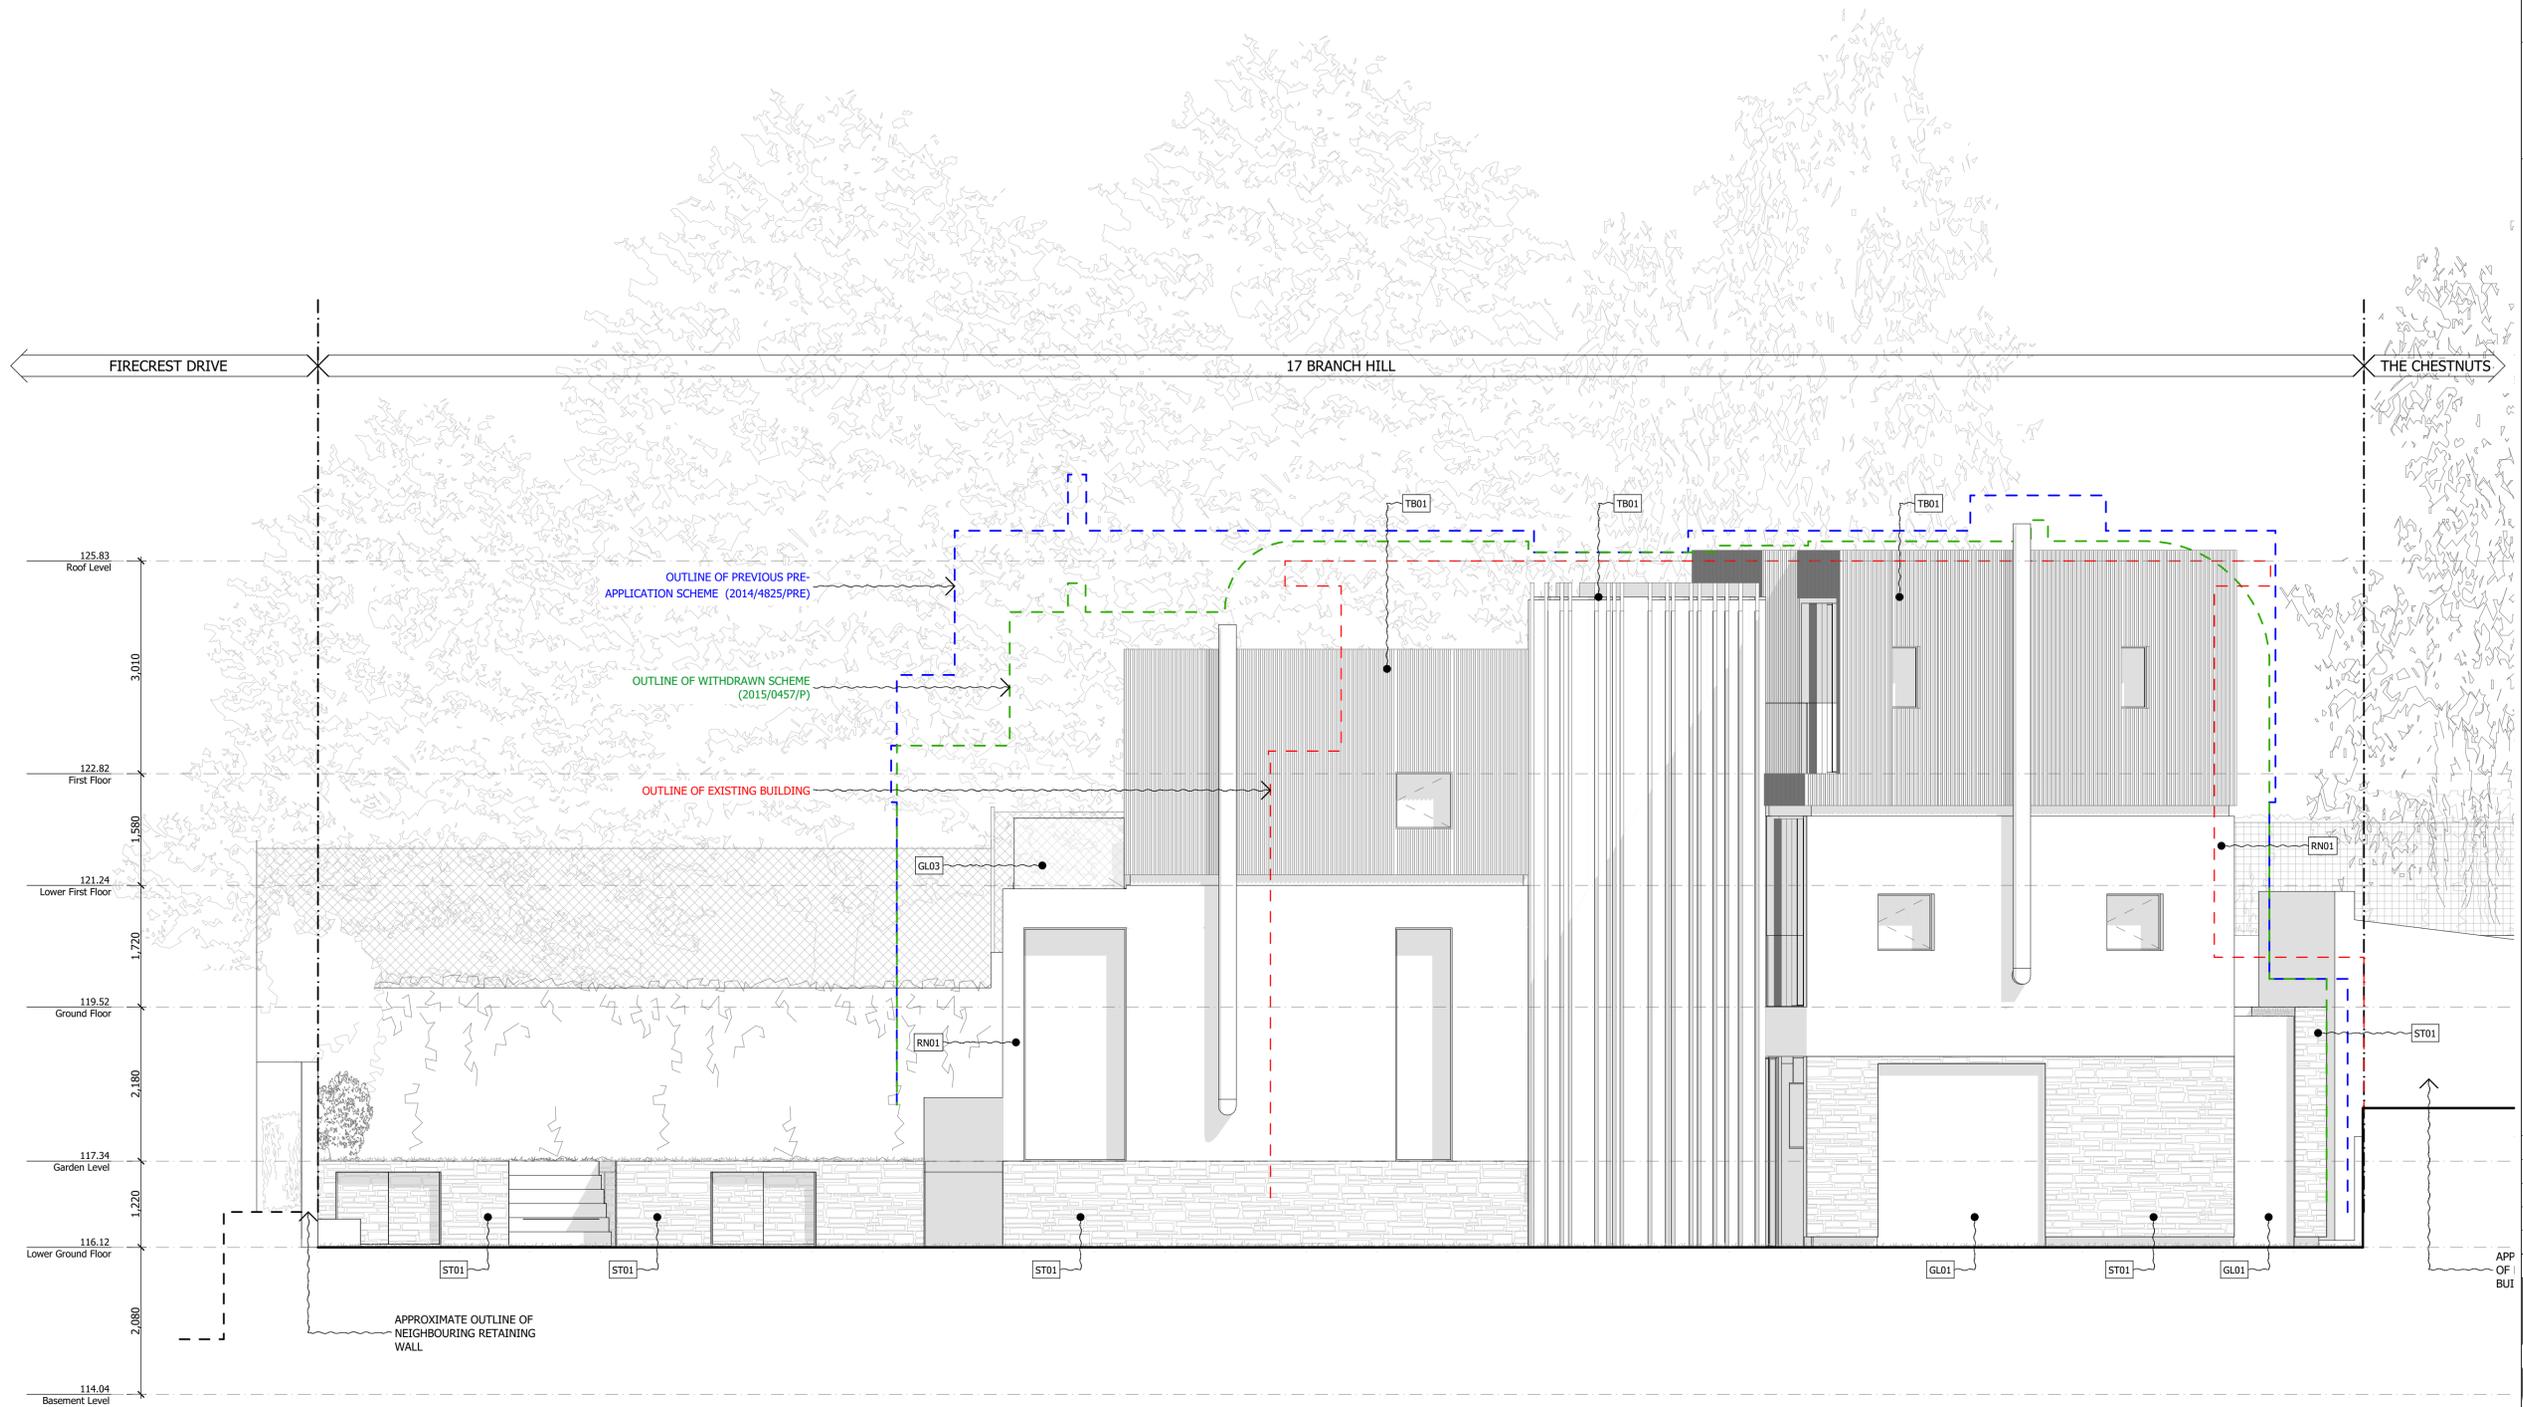

Rev	Date	Descriptor	Attr.
B	15/06/2015	Resubmission of Planning Application	JH
A	28/01/2015	Planning Application	JH



RIBA MEMBER  
Chartered Practice

1 Vencourt Place, Ravenscourt Park  
Hammersmith, London W6 9ND  
Phone +44 (0) 20 8600 4171 Email info@shh.co.uk  
shh.co.uk

Project:

**The Kaye's Residence**  
17 Branch Hill, Hampstead  
NW3 7NA

Client:  
Adam Kaye & Lucy Ronson

Drawing Title:  
200 Elevations

**Proposed - South Elevations**

(Project number)\DWG number\_Revision: (799)206\_P02