


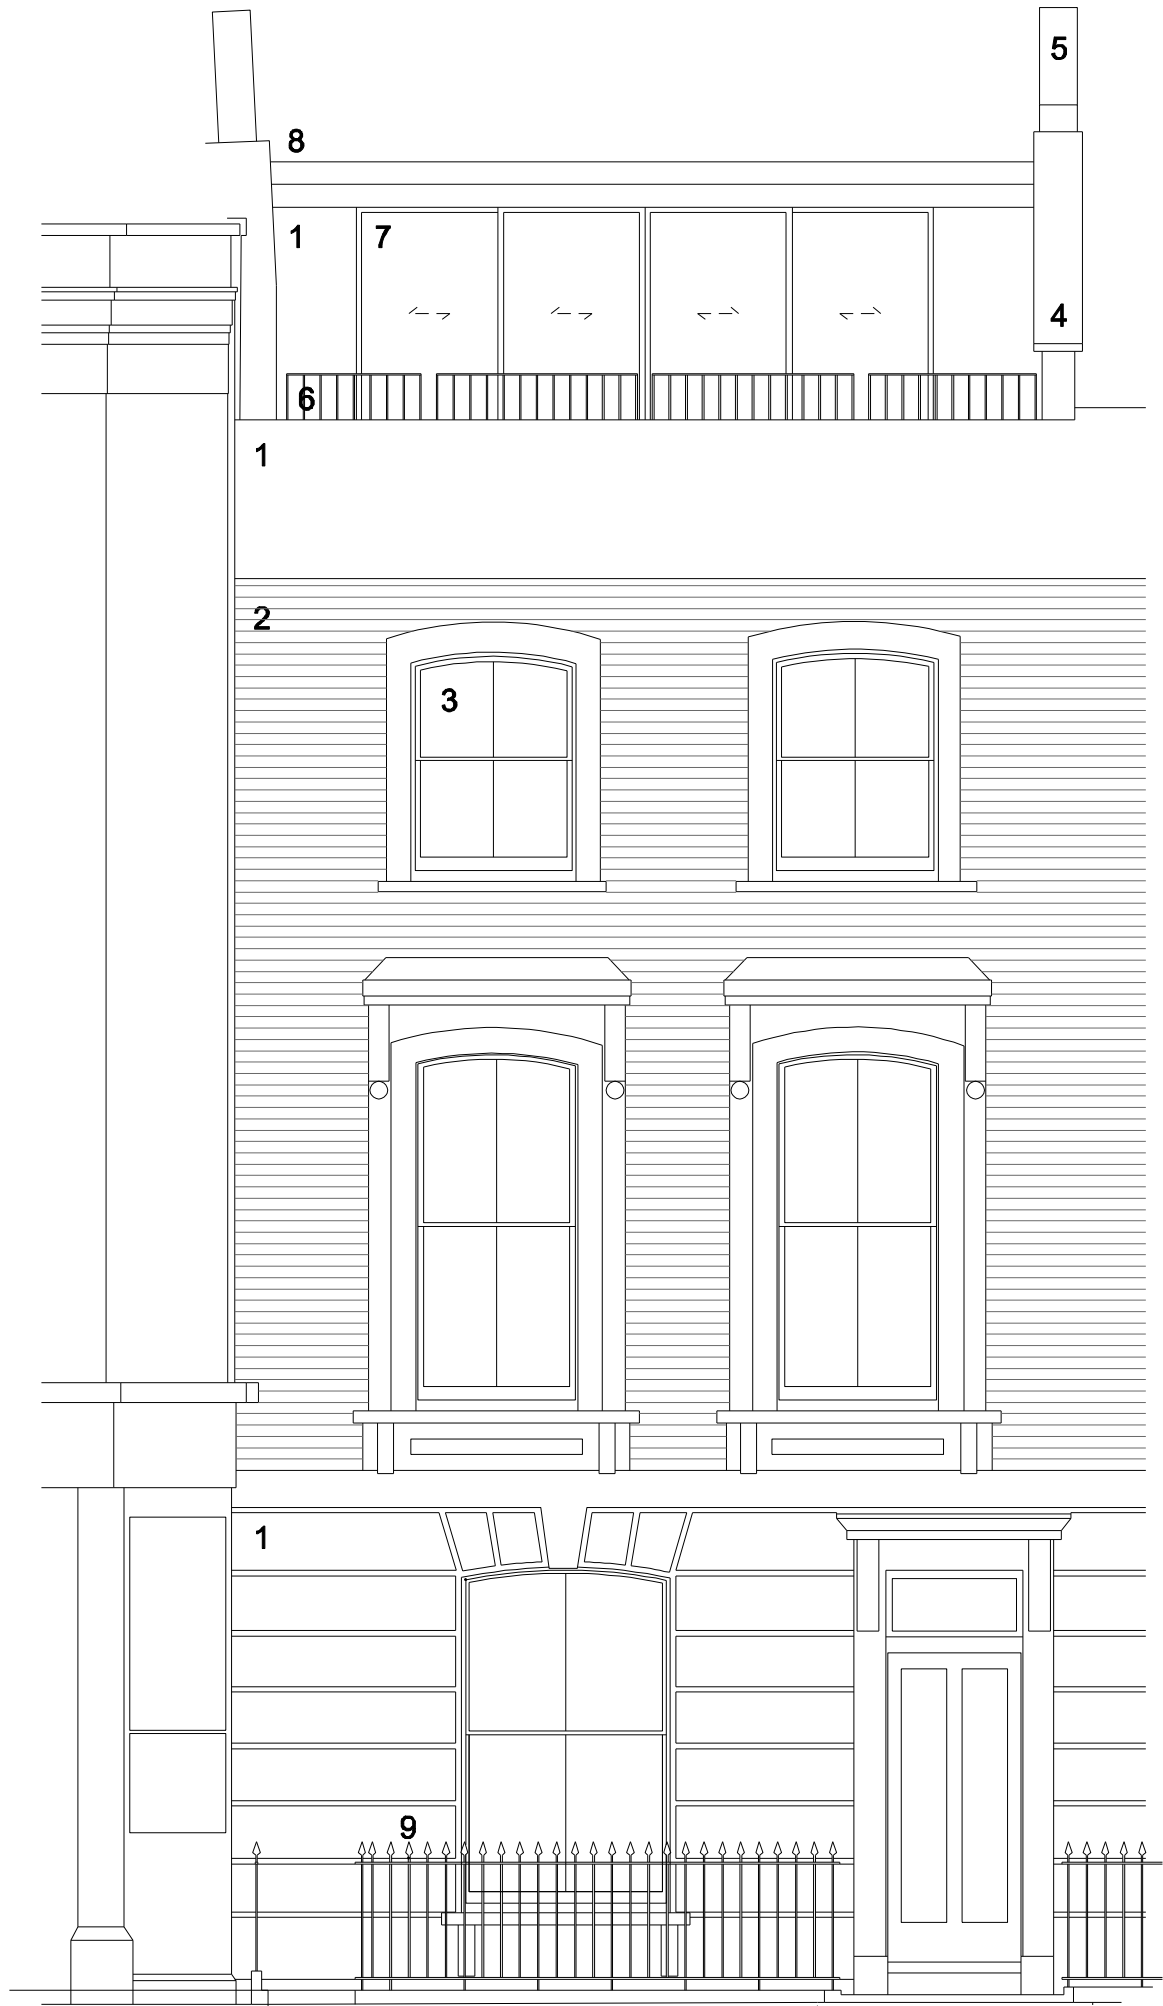

MATERIALS:

- 1 White render
- 2 London Stock brick
- 3 White painted softwood windows
- 4 Concrete coping stone
- 5 Clay chimney pot
- 6 Black painted mild steel railings
- 7 'Fineline' sliding doors - RAL 9005
- 8 Standing seam zinc cladding
- 9 Black wrought iron railings

client : MANOR Co. LTD 35 Percy Street London W1T 2DQ	consultant 1 : - -	consultant 2 : - -	consultant 3 : - -	notes :	revisions / notes : A : Balustrade updated inline with feedback 22.07.15 B : Balustrade updated inline with feedback 23.07.15 - : Revision notes 00.00.15
---	--	--	--	--------------------	--

kingconroyarchitects ARCHITECTURE URBAN DESIGN PLANNING INTERIORS city temple holborn viaduct london EC1A 2DE t: +44 (0) 20 3151 5145 w: www.kingconroy.com	PROJECT TITLE : 21 CHALCOT ROAD	drawing number : 14070 PL20 200 project reference drawing series series number	revision :
	ADDRESS : 21 CHALCOT ROAD, LONDON, NW1 6LL DRAWING TITLE : PROPOSED FRONT ELEVATION SCALE : 1:50 DATE : 19.05.15 DRAWN : AN CHECKED : JK STATUS : PLANNING		B
			A3 SHEET