






EXISTING FRONT ELEVATION

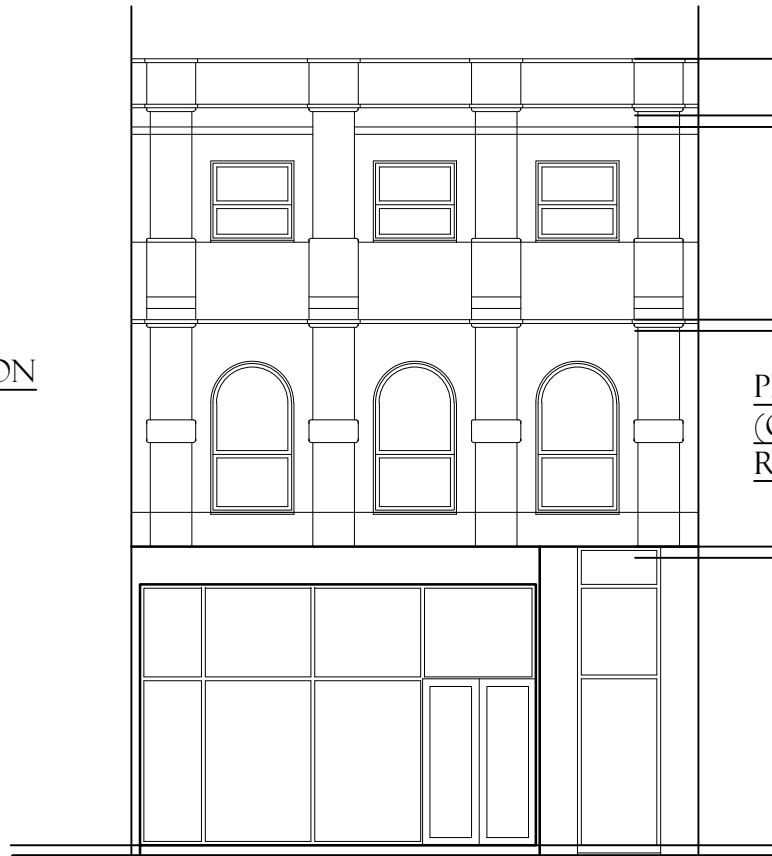

PROPOSED FRONT ELEVATION
(CLADDING TO MATCH EXISTING
RENDER)

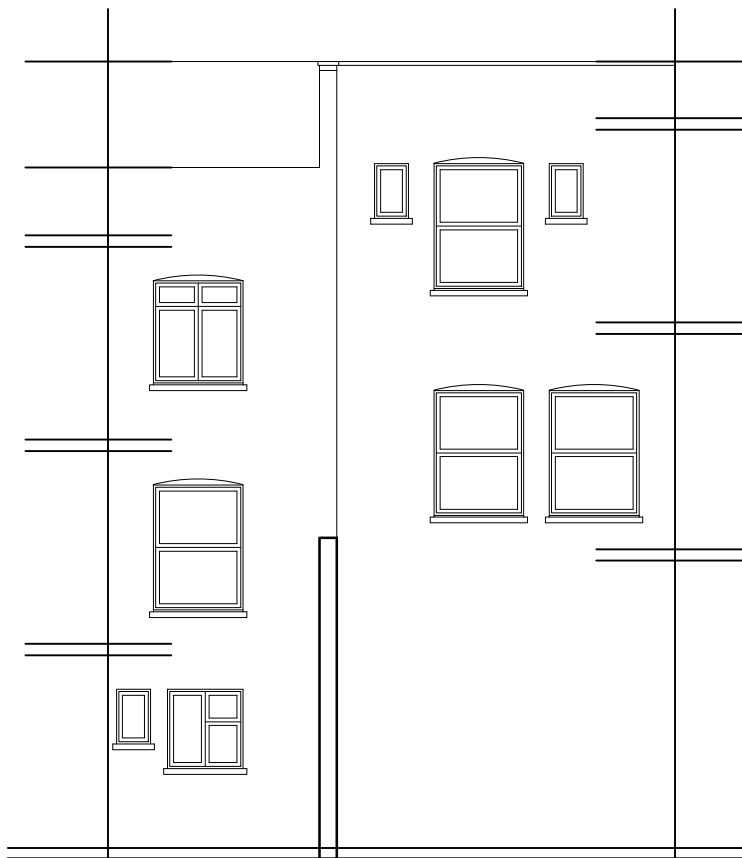

EXISTING REAR ELEVATION

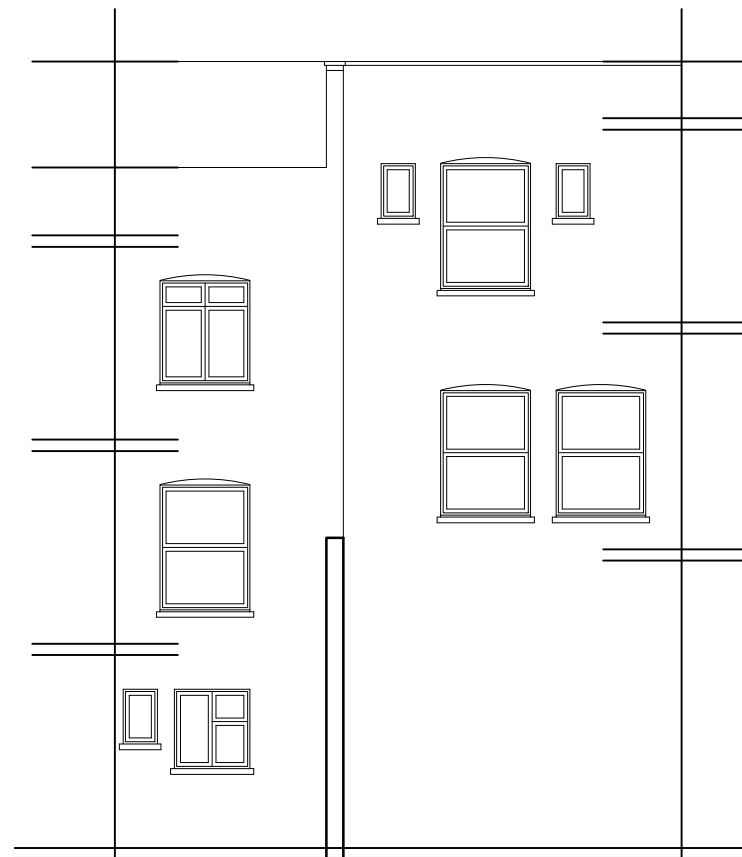

PROPOSED REAR ELEVATION

NOTES

T Adebayo C. Eng
 (Architecture, Design and Structure)
 KEMP HOUSE
 152-160 City Road
 London EC1V 2NX
 Tel: 0796161810
 E-mail: sales@planandbuild.net
 www.planandbuild.net

Project Title
 EXTERNAL WALL CLADDING

Project Address
 310 KILBURN HIGH ROAD
 NW6 2DG

Drawing Title
 EXISTING AND PROPOSED
 ELEVATIONS

Date 13 JULY 2015

Dwg No. PB-15/310KILB/01A

Scale 1:100