


West Elevation
Scale 1:200


Windows of this type highlighted in red are proposed to be replaced.

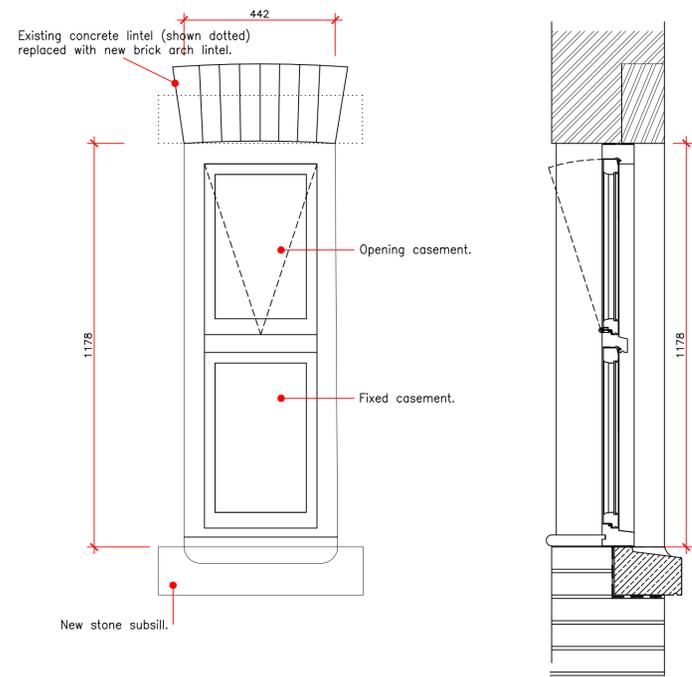

Elevation

Section

Proposed two light casement window
Scale 1:10

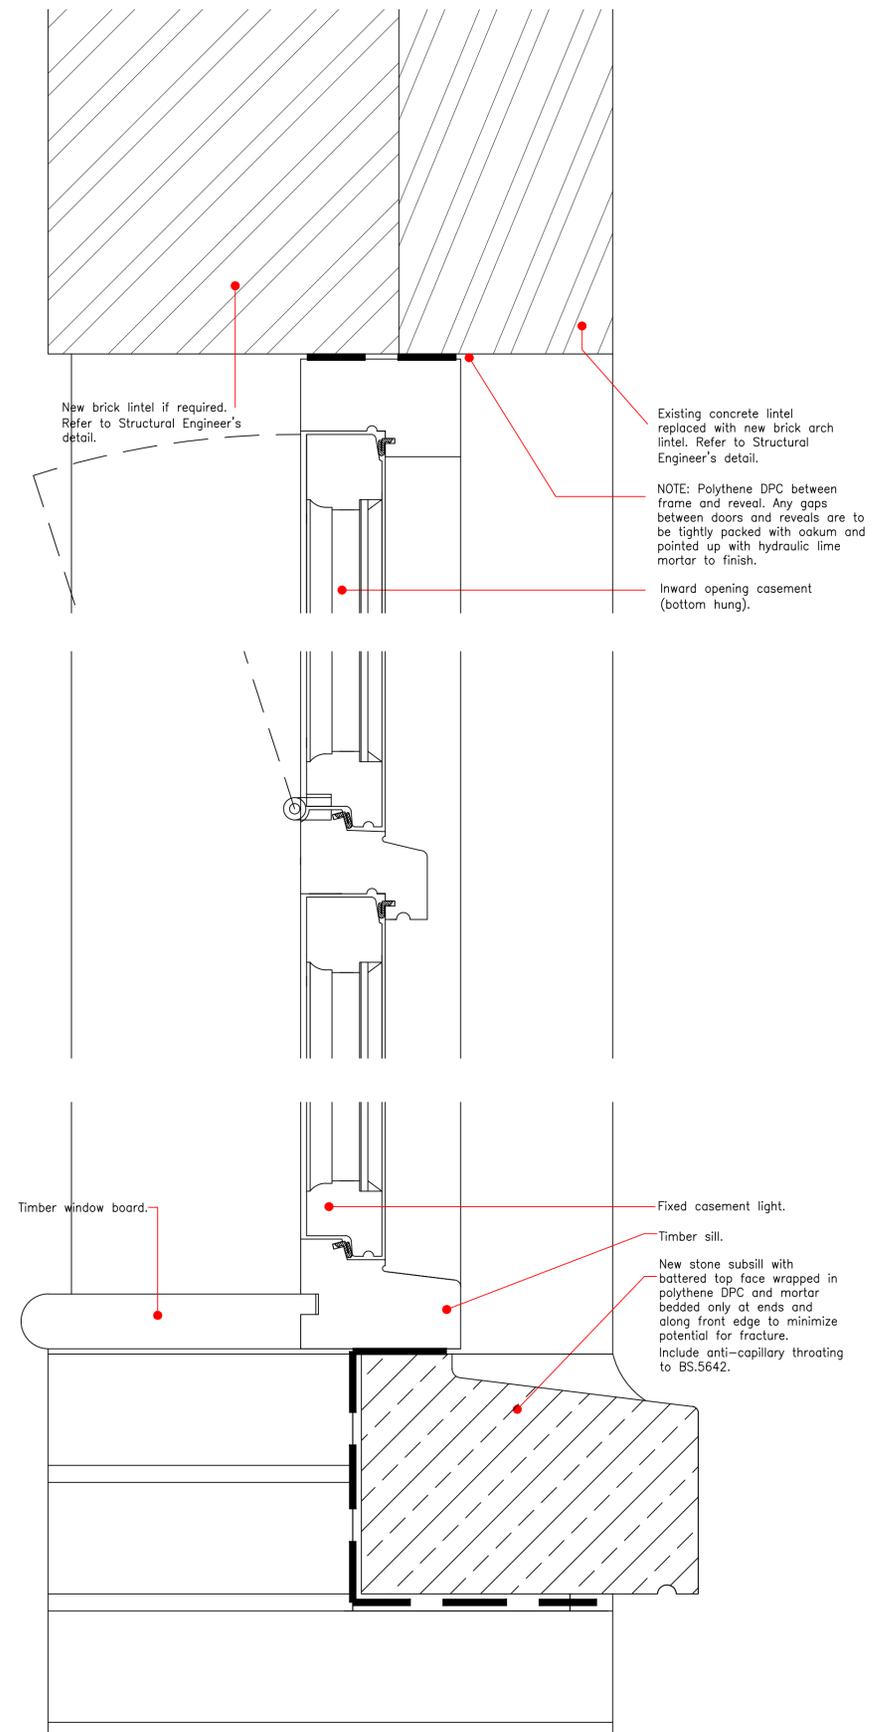

Proposed two light casement window - section
Scale 1:2

Please note that information used to produce these drawings is based on measured survey supplied by others; Heritage Architecture can not be held responsible for any inaccuracies that may exist. Please do not scale drawings. All dimensions should be verified on site.

Note: All structural opening sizes to be checked and confirmed prior to any manufacture.

REVISION
B - June 2015 - design revised to date.
A - January 2015 - design revised to date.

Camden Stables Market
London
NW1
United Kingdom

STANLEY SIDINGS LTD

Camden Stables Market
TACK ROOM / PROVENDER STORE

Drawing Title
Proposed Bridge Link - Window Detail to Provender Store

Scale 1:10 / 1:2 @ A1

Drawing Status
For Planning

December 2014	Drawing No	B/D-B-05 rev B
---------------	------------	----------------



STEPHEN LEVRANT HERITAGE ARCHITECTURE
62 British Grove, London, W4 2NL
E-mail: info@heritagemail.co.uk