

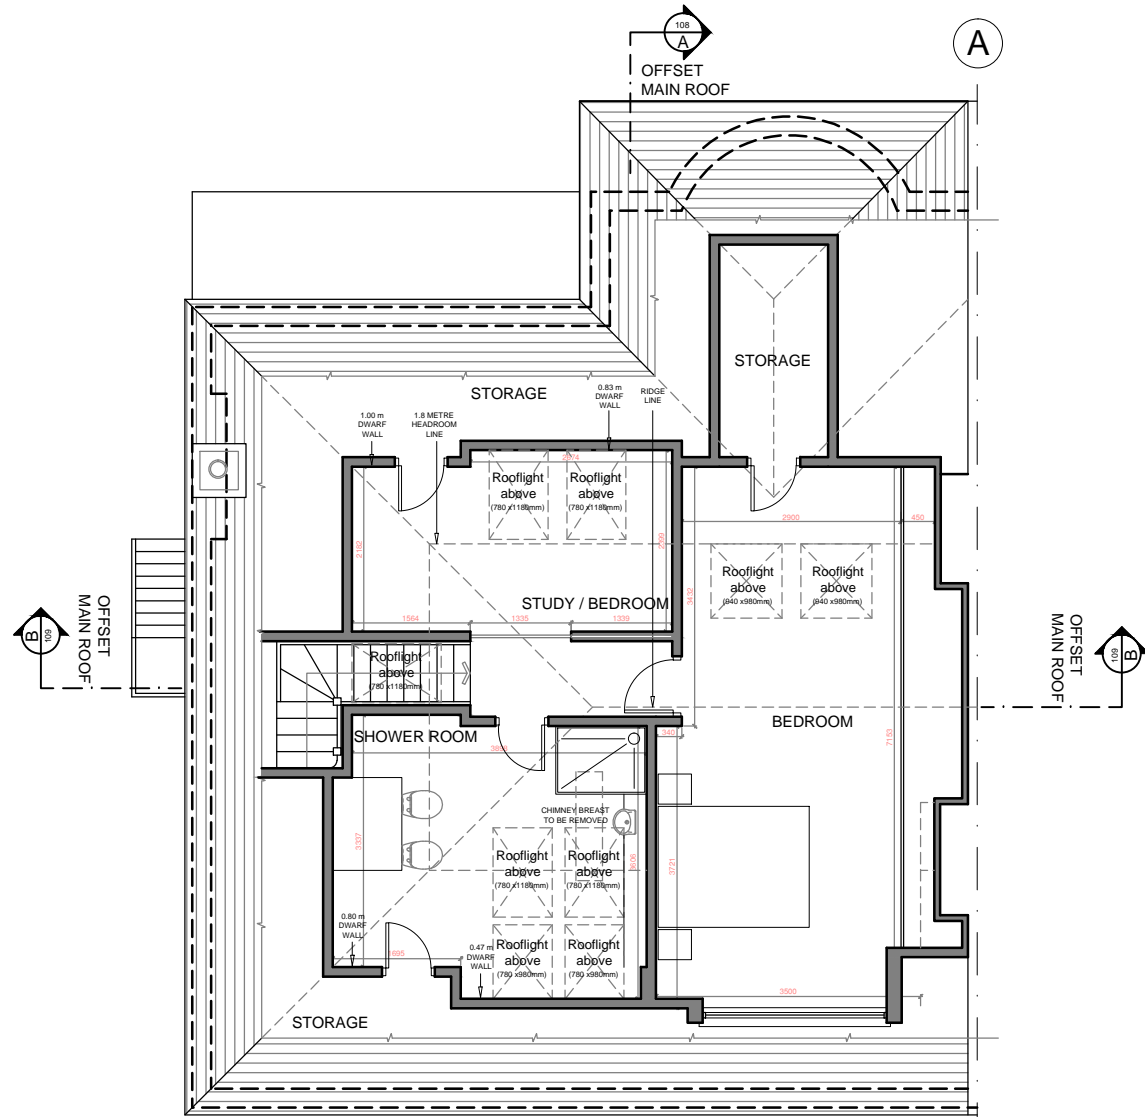
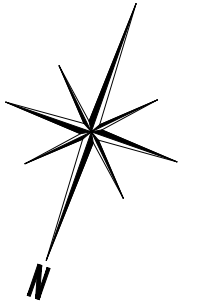


Copyright © NUSPACE  
 This drawing is the property of NUSPACE and is the subject of Intellectual Property Rights including copyright and design right and shall not be reproduced, copied, loaned or submitted to any other party without the written consent of NUSPACE.


This drawing is not to be scaled. Only figured dimensions to be taken. Any discrepancies to be reported to NUSPACE prior to setting out or ordering of any materials.

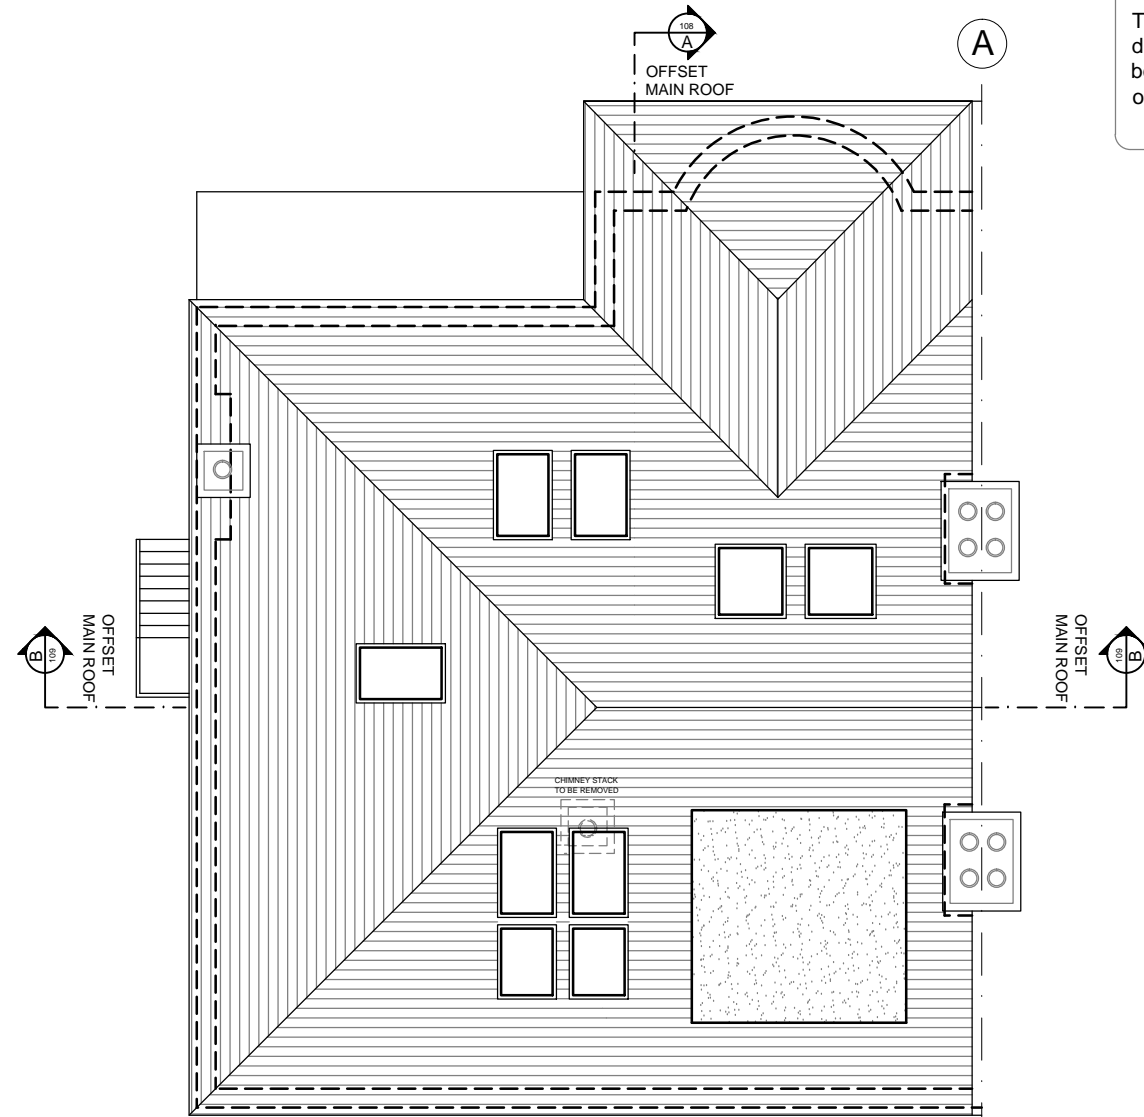

Loft Plan

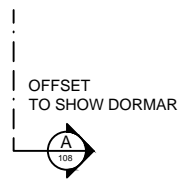

Roof Plan

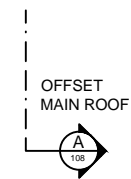

Client	DANIEL & SHELLEY GUTTMAN	
Project	40 MENELIK ROAD FLAT 2 LONDON NW2 3RH	
Job Title	LOFT CONVERSION	
Drawing Title	PROPOSED PLANS	
Drawn	SDS	Checked TOL
Date	MAY 2015	Scale 1:100 @ A3
Drawing No.	106 (P)	Amendment -

