



# Proposed Front Elevation - to street level

Scale - 1:50

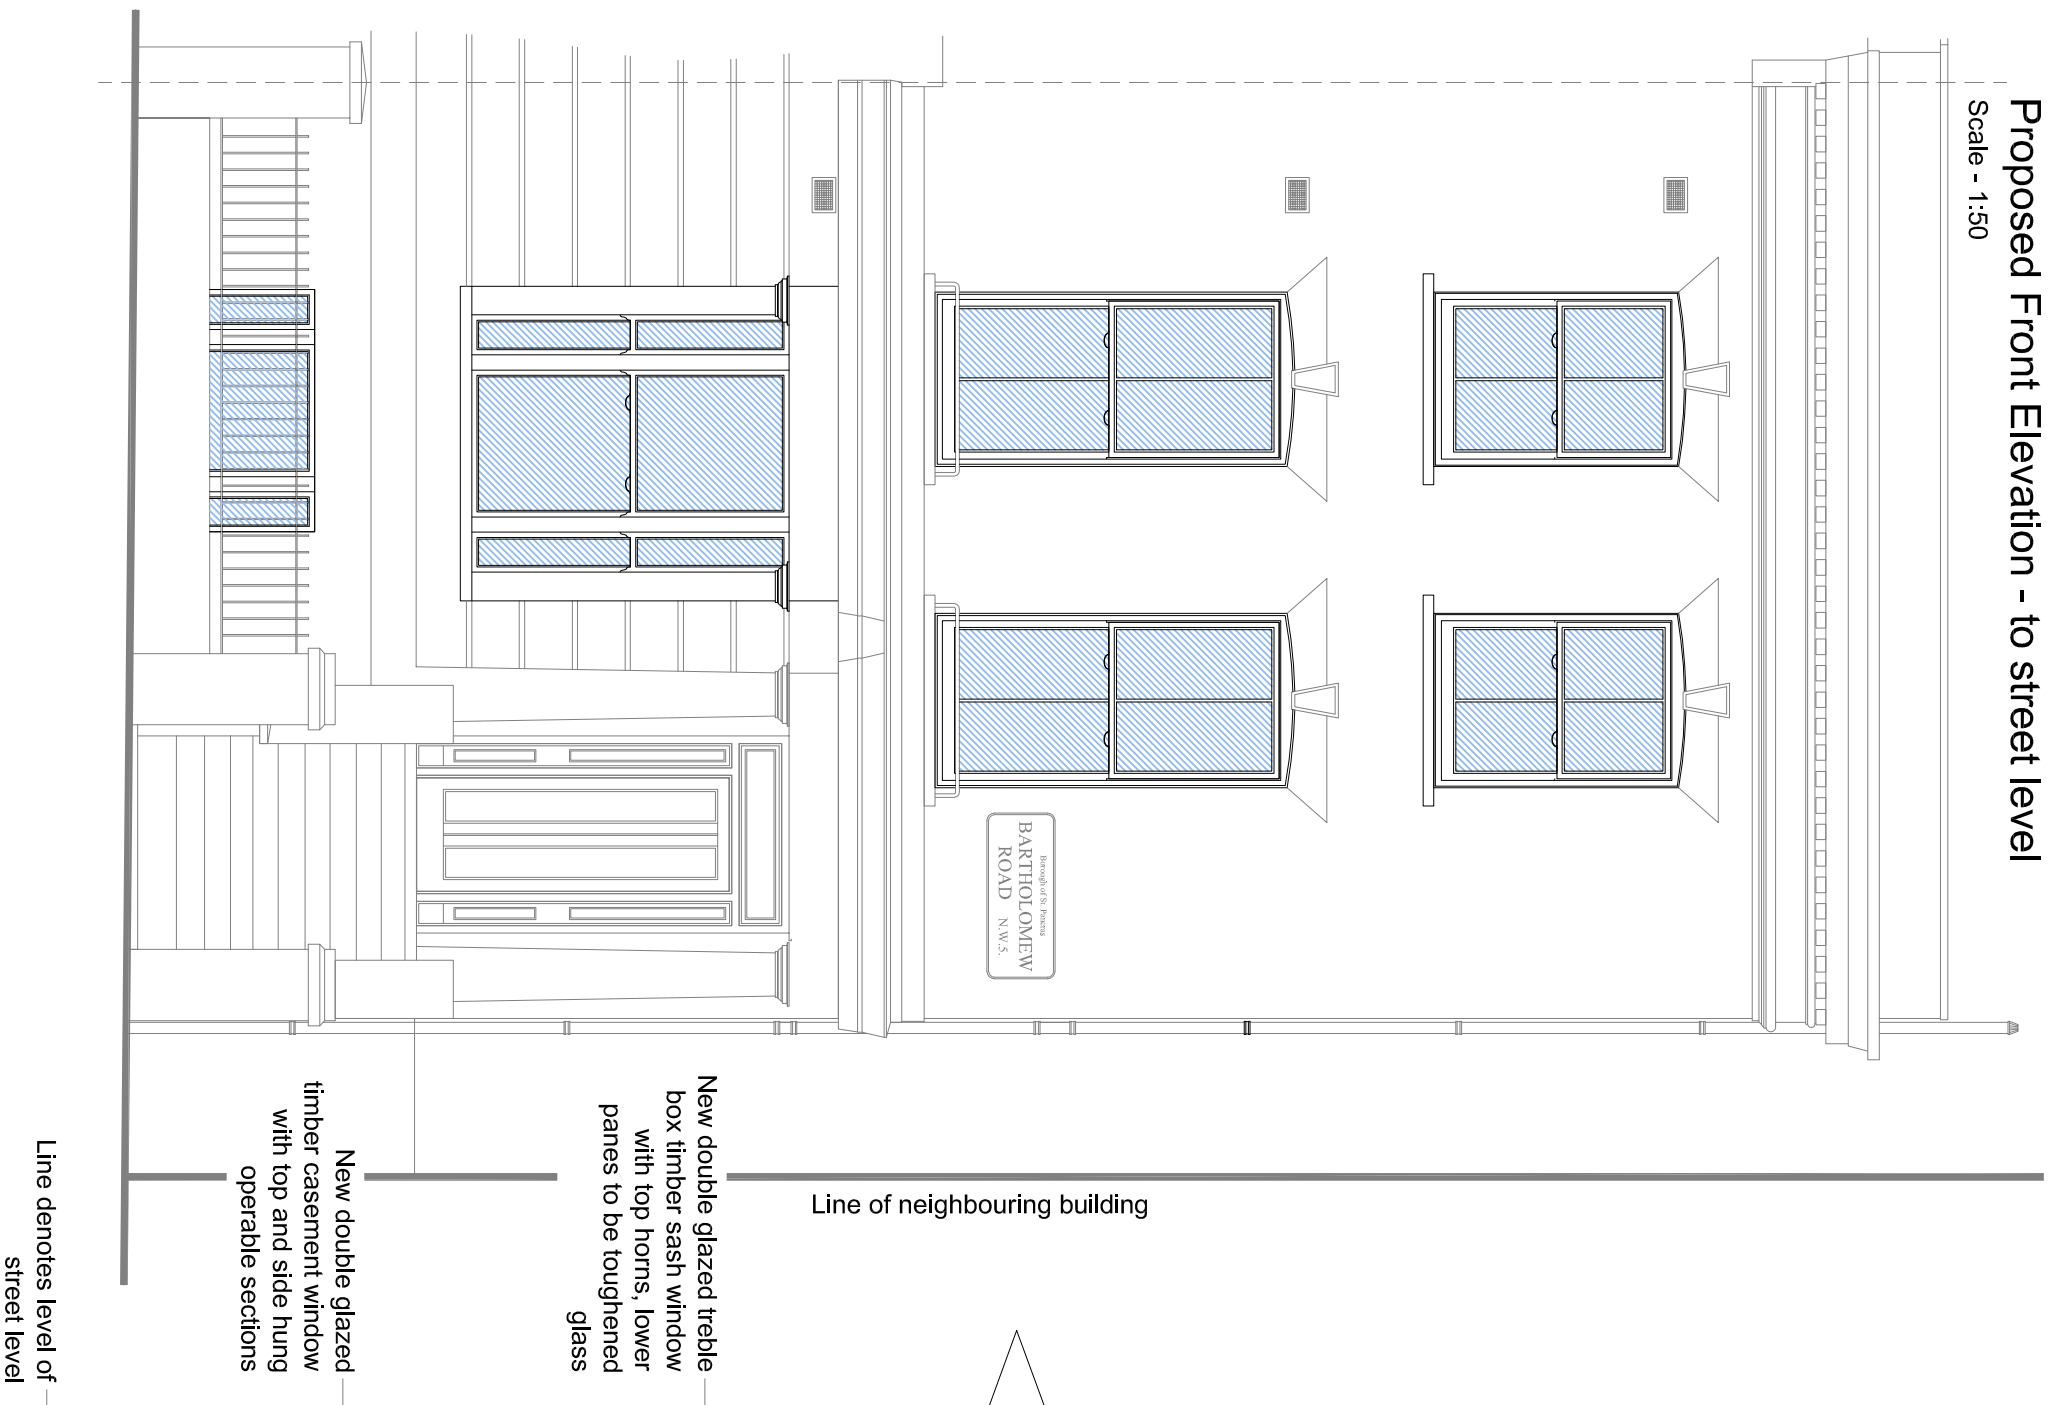

# Proposed Front Elevation - to Building Level


Scale - 1:50

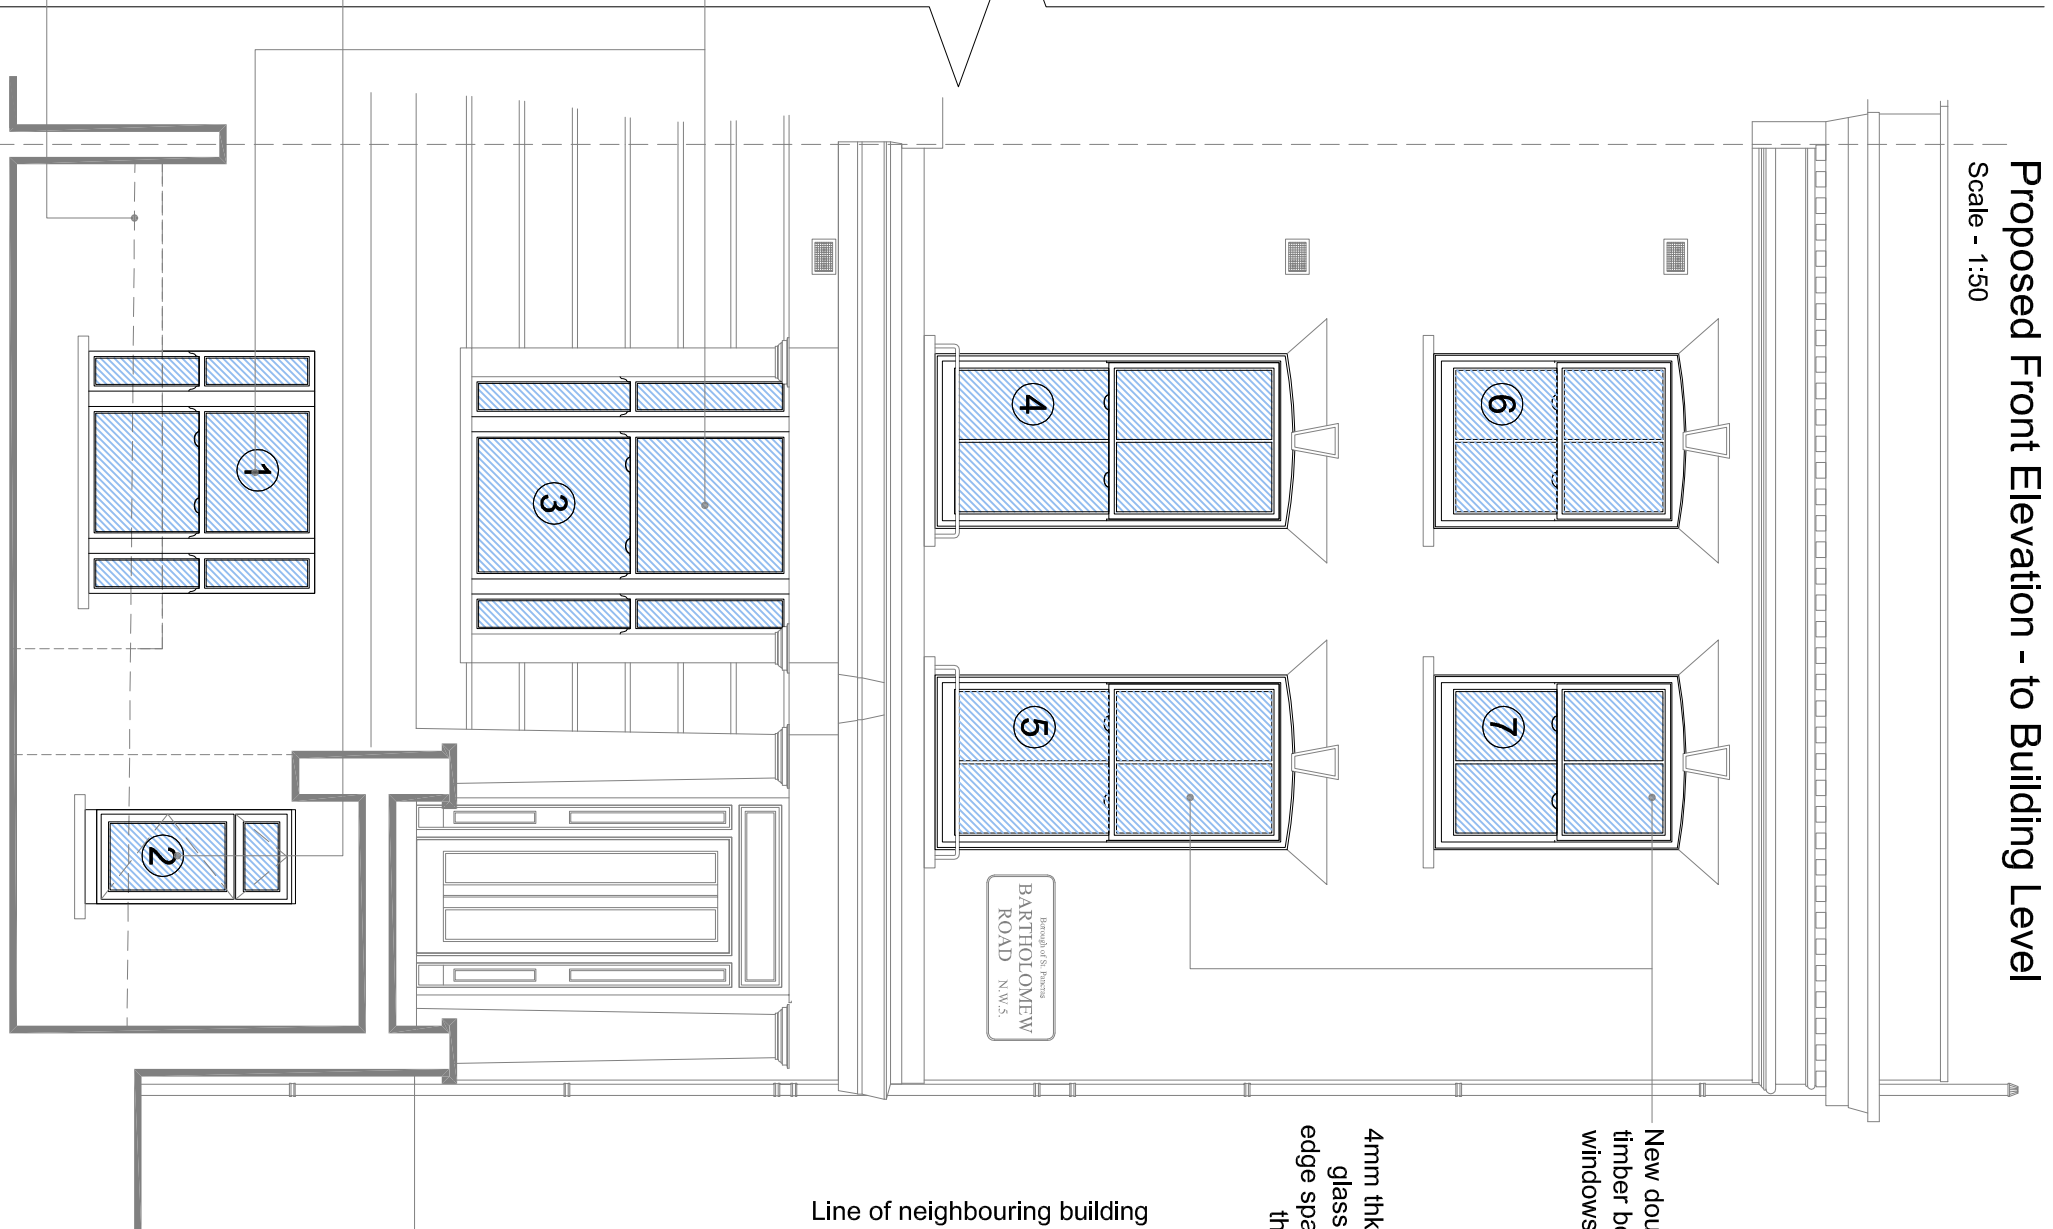

All dimensions to be verified as built by client. Contractor to verify the accuracy of any site drawings or work whatsoever after their own careful study of the drawings. The architect to be held responsible for any errors or omissions in the drawings and other relevant information. © Ingletton Wood LLP

LEGEND: DO NOT SCALE

Key:  
**1** Reference numbers for section drawings

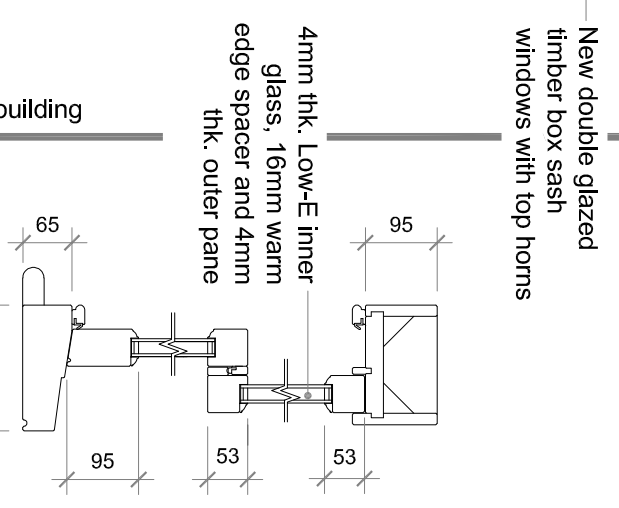

## Typical Box Sash Window Detail

Scale - 1:10

Revision: \_\_\_\_\_ Date: \_\_\_\_\_ Description: \_\_\_\_\_ Drawn: CHJ

**Ingletton Wood**

Vision, form and function

**Client:** One Housing Group

**Project:** 99 Bartholomew Road, Camden, London, NW5 2AR

**Architect:** Ingletton Wood LLP, 824 The Obelisk, Colchester, London, NO1 2JH, F: 01206 849715, www.inglettonwood.co.uk

Drawn:	Checked:	Date:	Scale:	Page:
SF	ST	16.01.15	1:50	A3
Job No.:	Draw No.:	Stage:	Revision:	
42833	001	Planning	-	