

01 Block Plan
SCALE 1:500 @ A3



Streetwise Licence N. 100047474

02 Location Plan
SCALE 1:1250 @ A3

Planning Application

CLIENT
Mrs Luciana Ricart

PROJECT
Rear Dormer


PROJECT NO.
1502237

DATE
20/03/15

DRAWN BY
FM

66B Parkhill Rd,
London, NW3

001
Rev.D



Architects + Project Managers

domusapm.co.uk
paul@domusapm.com
020 8144 2506

CLIENT

Mrs Luciana Ricart

PROJECT

Rear Dormer

DATE

20/03/15

DRAWN BY

FM


PROJECT NO.

1502237


66B Parkhill Rd,
London, NW3

002

Rev. D

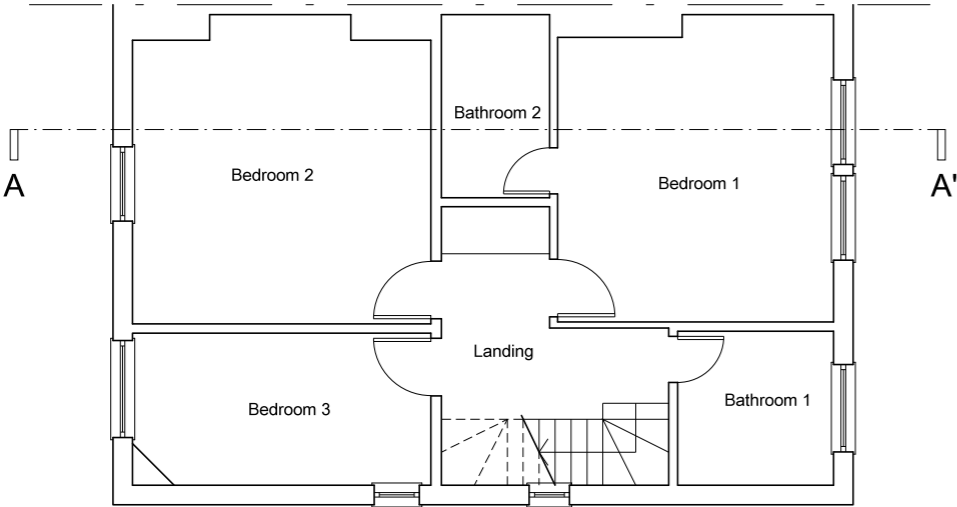

01 Existing Lower Floor Plan
SCALE 1:100 @ A3

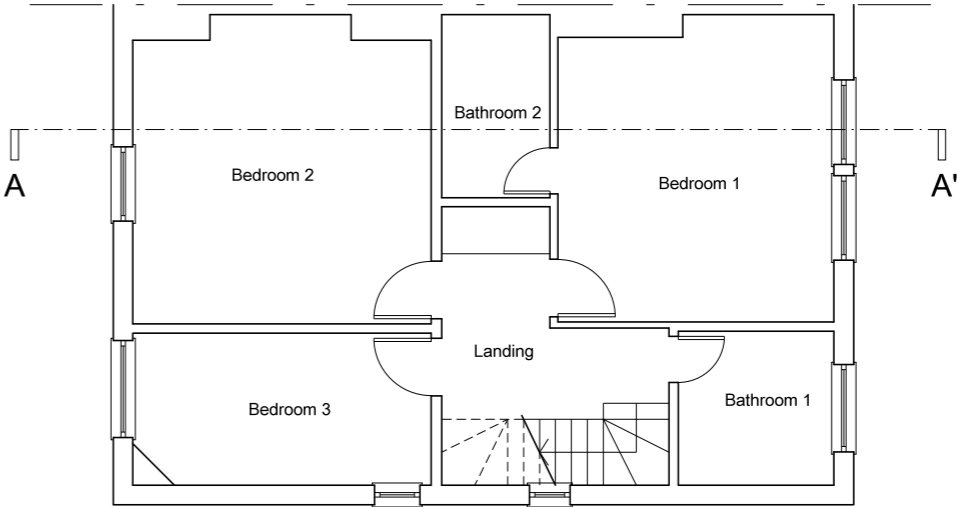

02 Proposed Lower Floor Plan
SCALE 1:100 @ A3



Planning
Application

CLIENT
Mrs Luciana Ricart

PROJECT
Rear Dormer



DATE
20/03/15


PROJECT NO.
1502237

DRAWN BY
FM


66B Parkhill Rd,
London, NW3

003
Rev. D

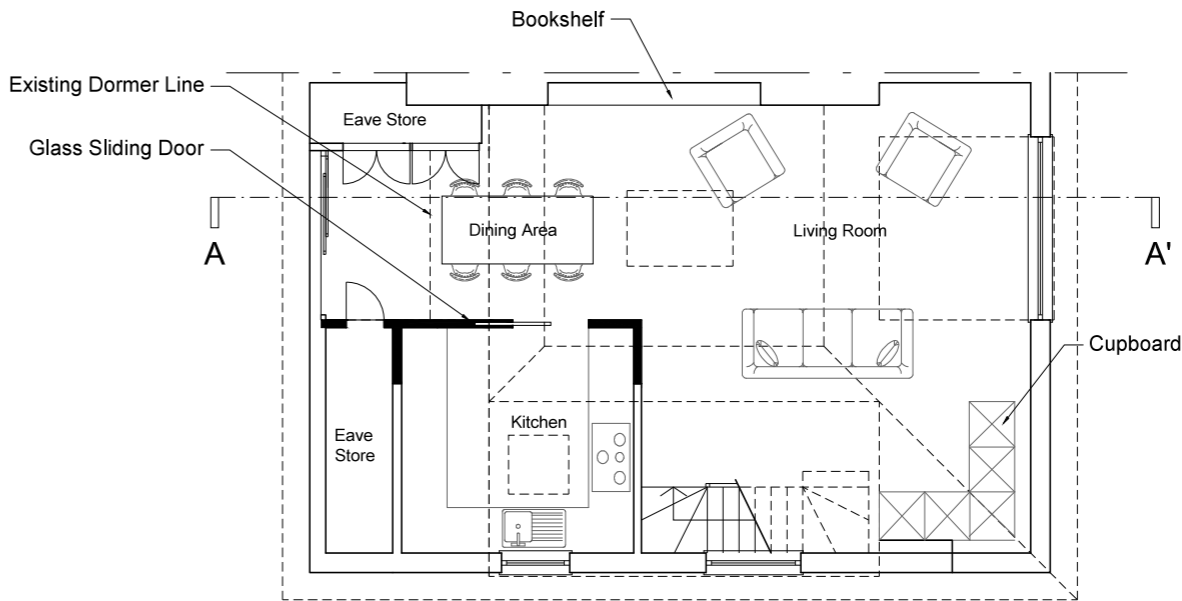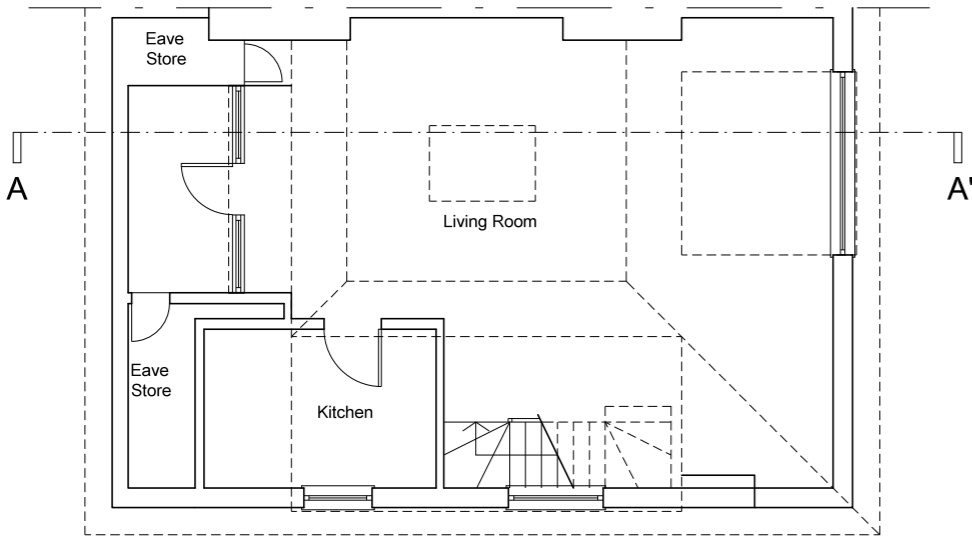

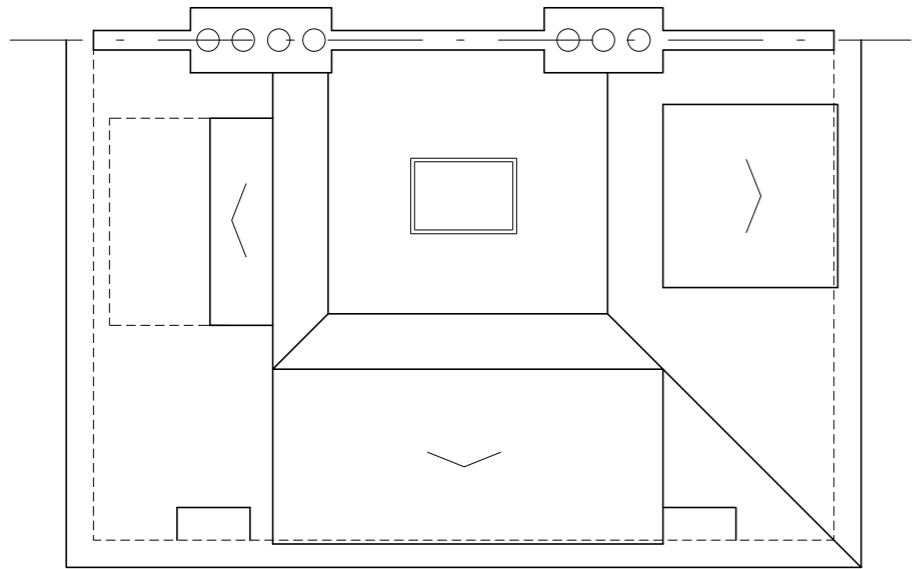


01 Existing Roof Plan
SCALE 1:100 @ A3

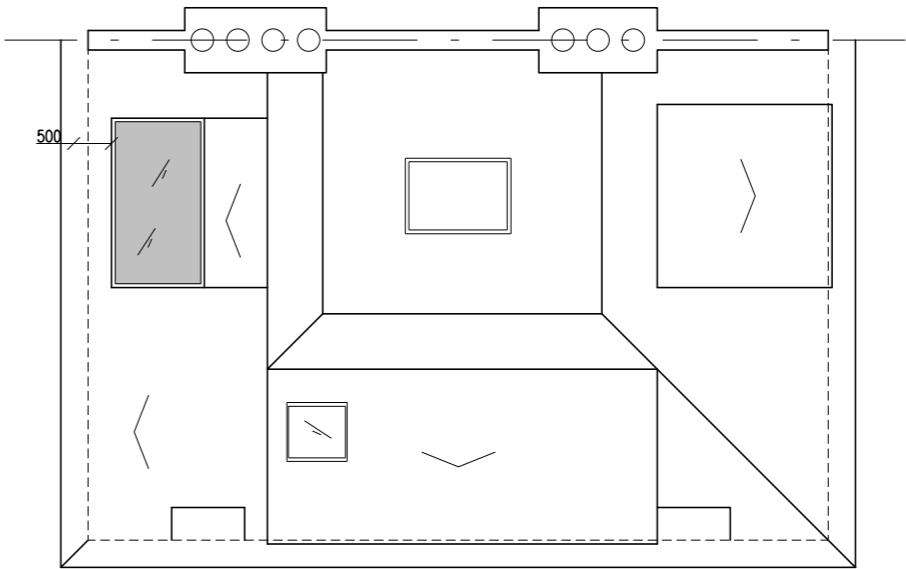

02 Proposed Roof Plan
SCALE 1:100 @ A3





Architects + Project Managers

domusapm.co.uk
paul@domusapm.com
020 8144 2506

CLIENT
Mrs Luciana Ricart

PROJECT
Rear Dormer


DATE
20/03/15

PROJECT NO.
1502237

DRAWN BY
FM

66B Parkhill Rd,
London, NW3

004
Rev. D



Architects + Project Managers

domusapm.co.uk
paul@domusapm.com
020 8144 2506

CLIENT

Mrs Luciana Ricart

PROJECT

Rear Dormer

DATE

20/03/15

DRAWN BY

FM

PROJECT NO.

1502237


66B Parkhill Rd,
London, NW3

005

Rev. D




01 Existing Section A-A'
SCALE 1:100 @ A3

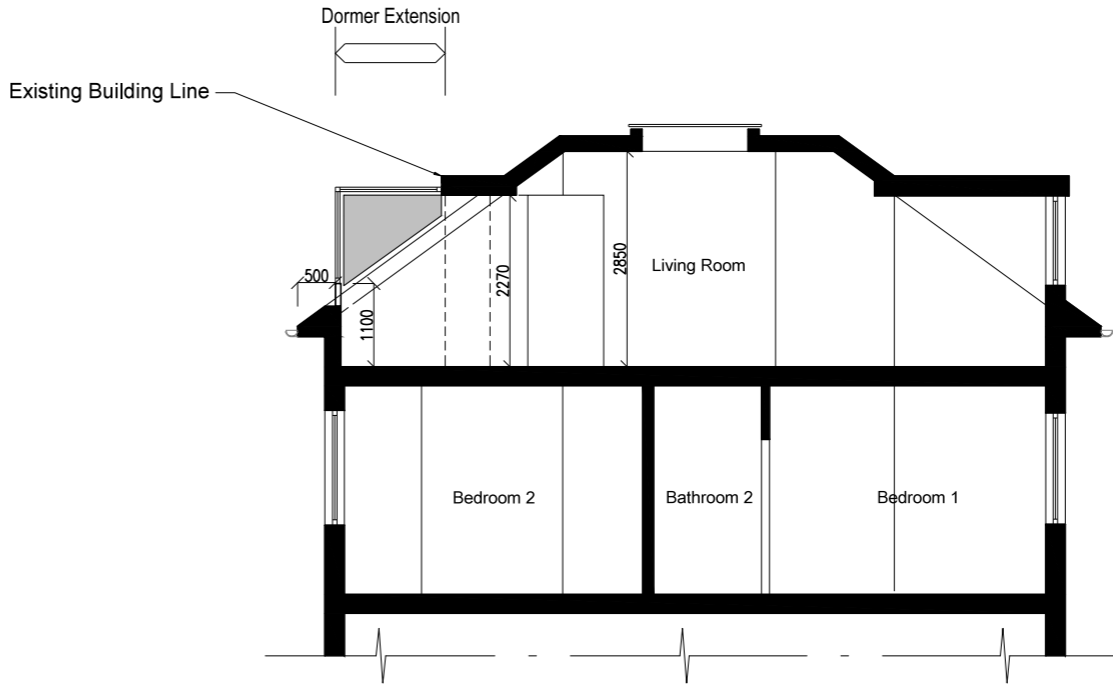

02 Proposed Section A-A'
SCALE 1:100 @ A3





Architects + Project Managers

domusapm.co.uk
paul@domusapm.com
020 8144 2506

CLIENT

Mrs Luciana Ricart

PROJECT

Rear Dormer

PROJECT NO.

1502237

DATE

20/03/15

DRAWN BY


FM

66B Parkhill Rd,
London, NW3


006

Rev. D

Planning
Application

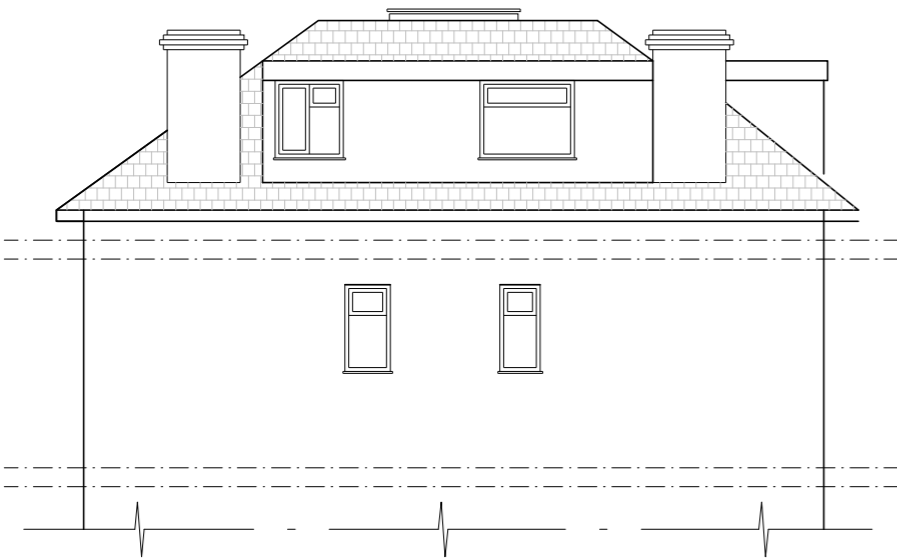


01 Existing Side Elevation
SCALE 1:100 @ A3

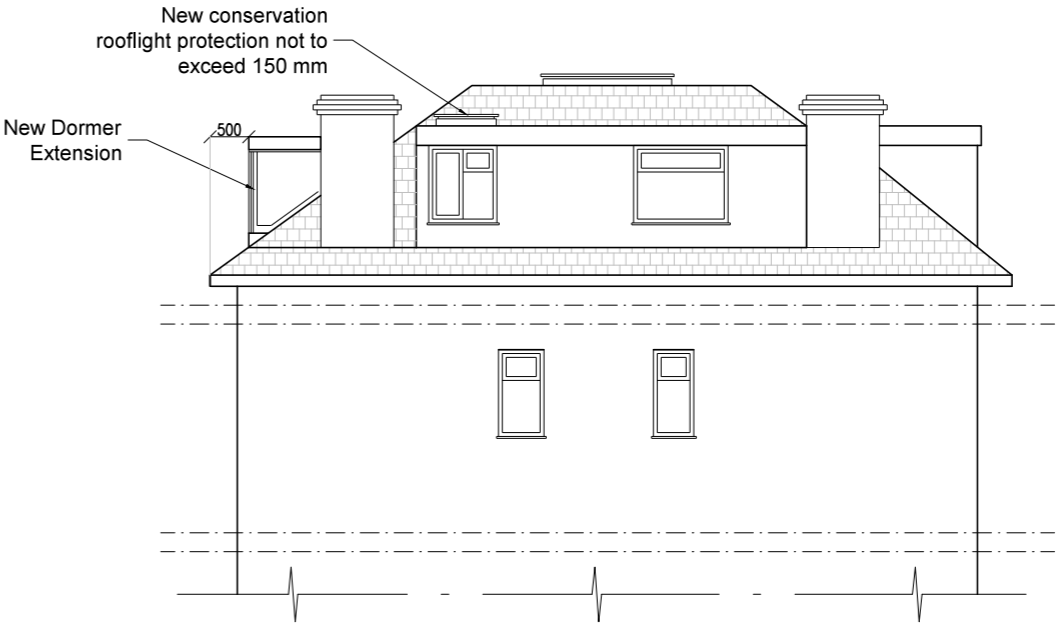

02 Proposed Side Elevation
SCALE 1:100 @ A3



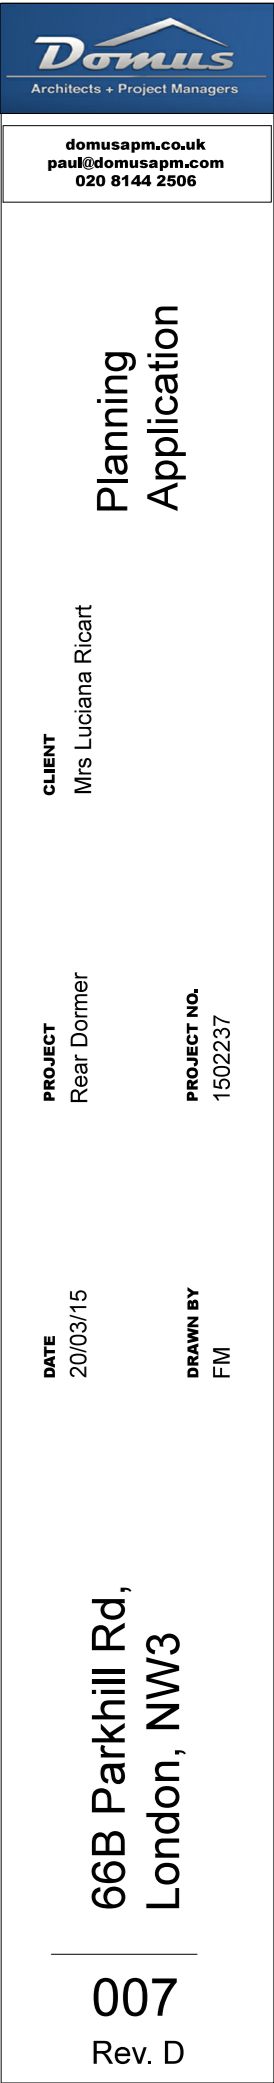

domusapm.co.uk
paul@domusapm.com
020 8144 2506

Planning Application

CLIENT
Mrs Luciana Ricart

PROJECT
Rear Dormer


PROJECT NO.
1502237

DATE
20/03/15


DRAWN BY
FM

66B Parkhill Rd,
London, NW3

007
Rev. D

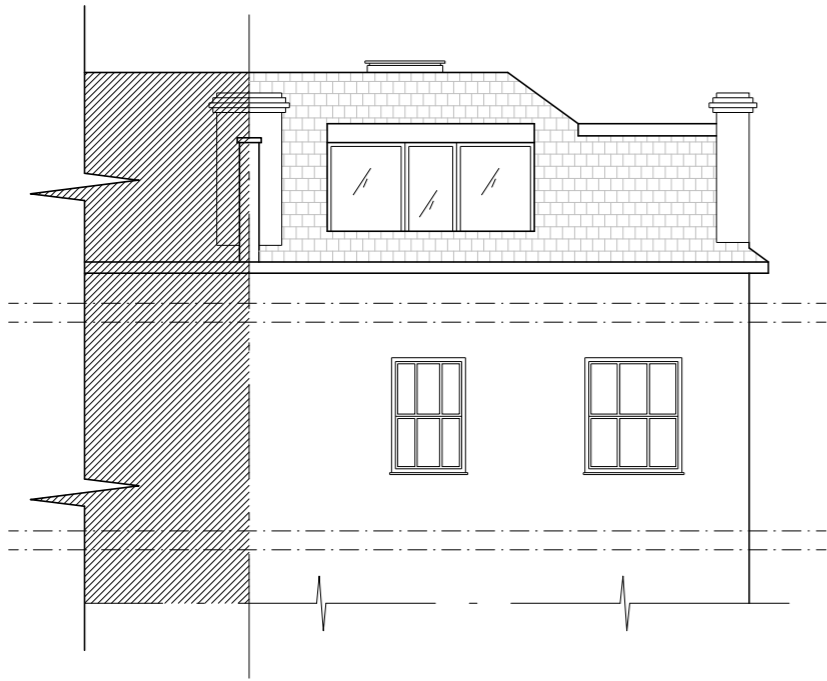

01 Existing Rear Elevation
SCALE 1:100 @ A3

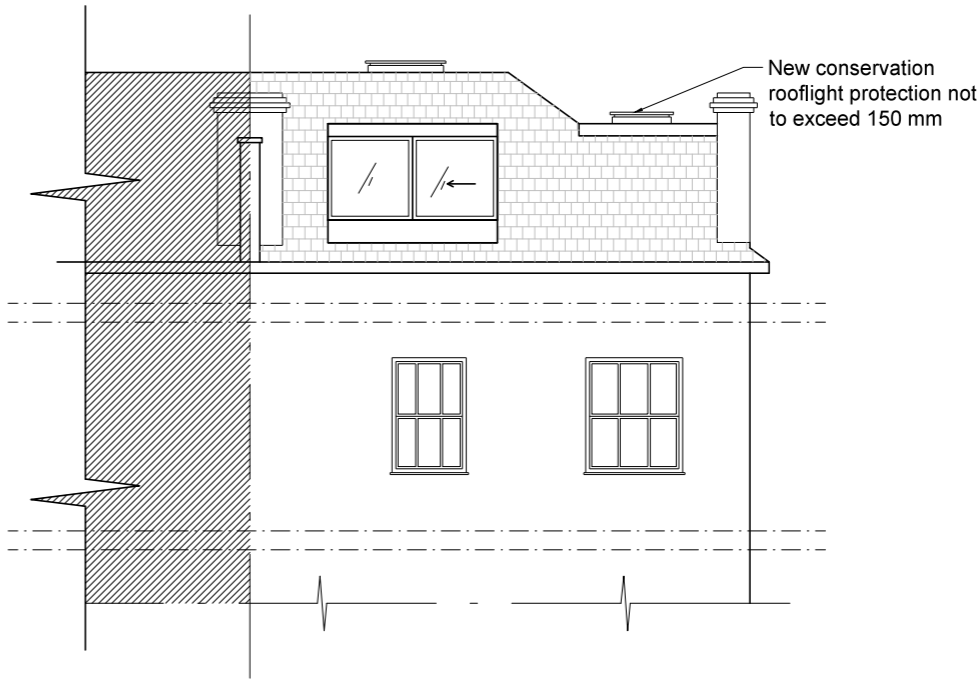

02 Proposed Rear Elevation
SCALE 1:100 @ A3

