




BASEMENT PLAN ( PROPOSED)

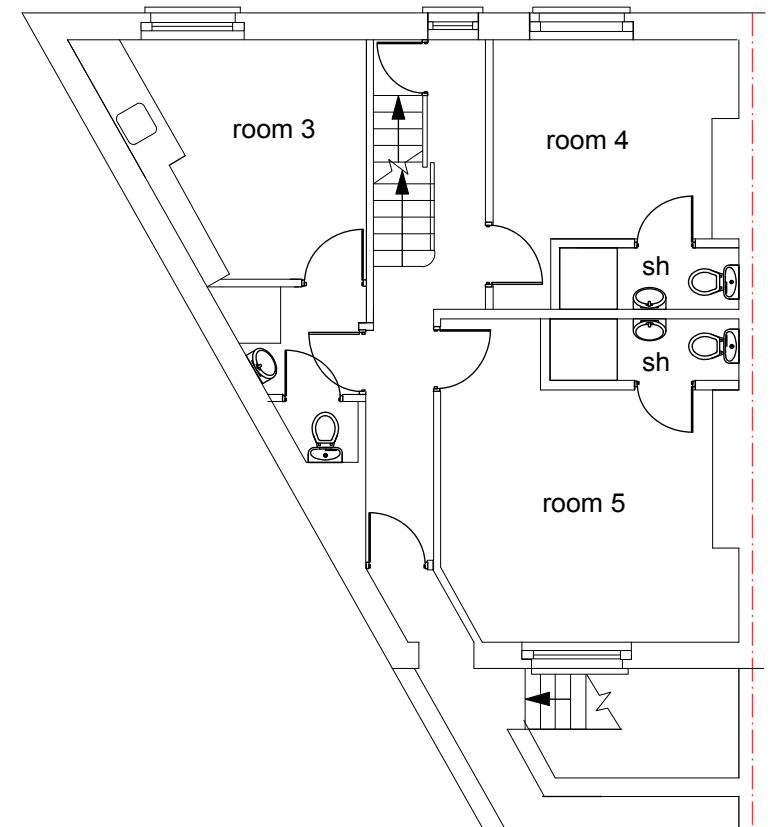



GROUND FLOOR PLAN (PROPOSED)

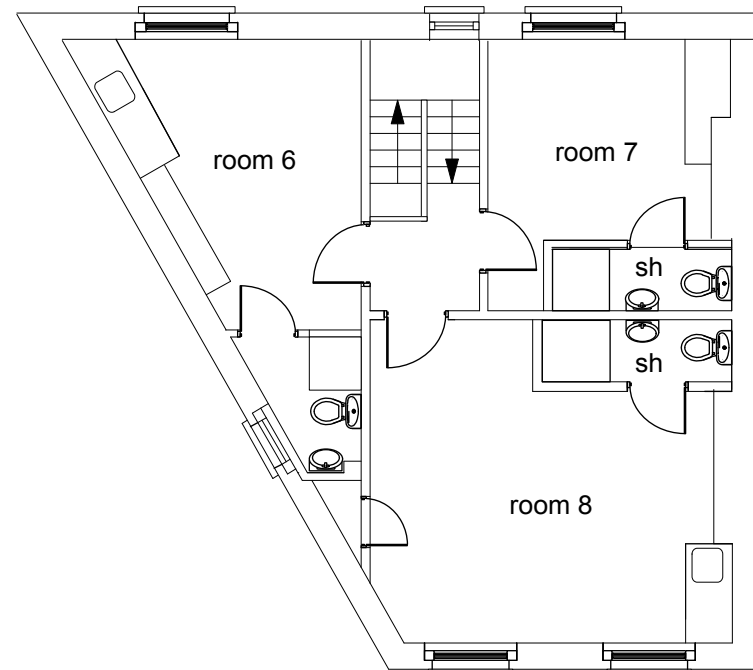

FIRST FLOOR PLAN ( PROPOSED)

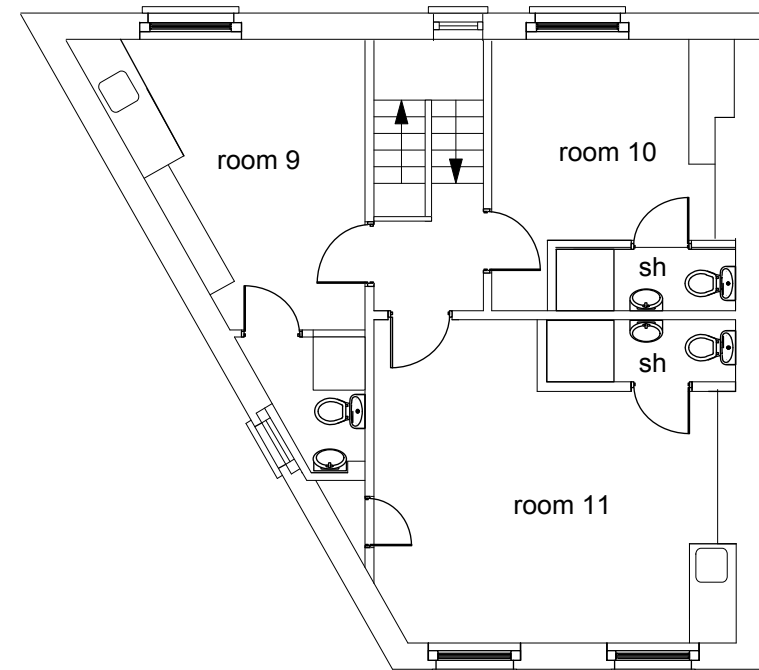

SECOND FLOOR PLAN (PROPOSED)

 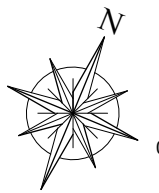

ALTARAS ARCHITECTURE LTD  
 41 High Street, Barkway  
 Herts SG8 8EA  
 Tel : 01763 848952  
 Email : dolores@altarasarchitecture.co.uk

32 -34 SWINTON STREET  
 London WC1X 9NX  
 PROPOSED FLOOR PLANS NO  
 34

Drawn by: DA  
 Checked by: DA  
 Scale: 1:100@A3  
 Date: MAY 2015  
 Drawing No: MF/SW/P04