



GREEN ROOF:  
 ENVIRONMAT SEDUM MATTING  
 REQUIRES LOW LEVELS OF  
 MAINTAINENCE IT WILL NOT  
 REQUIRE PRUNING OR DEAD  
 HEADING. IT REQUIRES ONE FEED A  
 YEAR AND VERY LITTLE WATERING  
 AND WEEDING MANUALLY BY HAND.

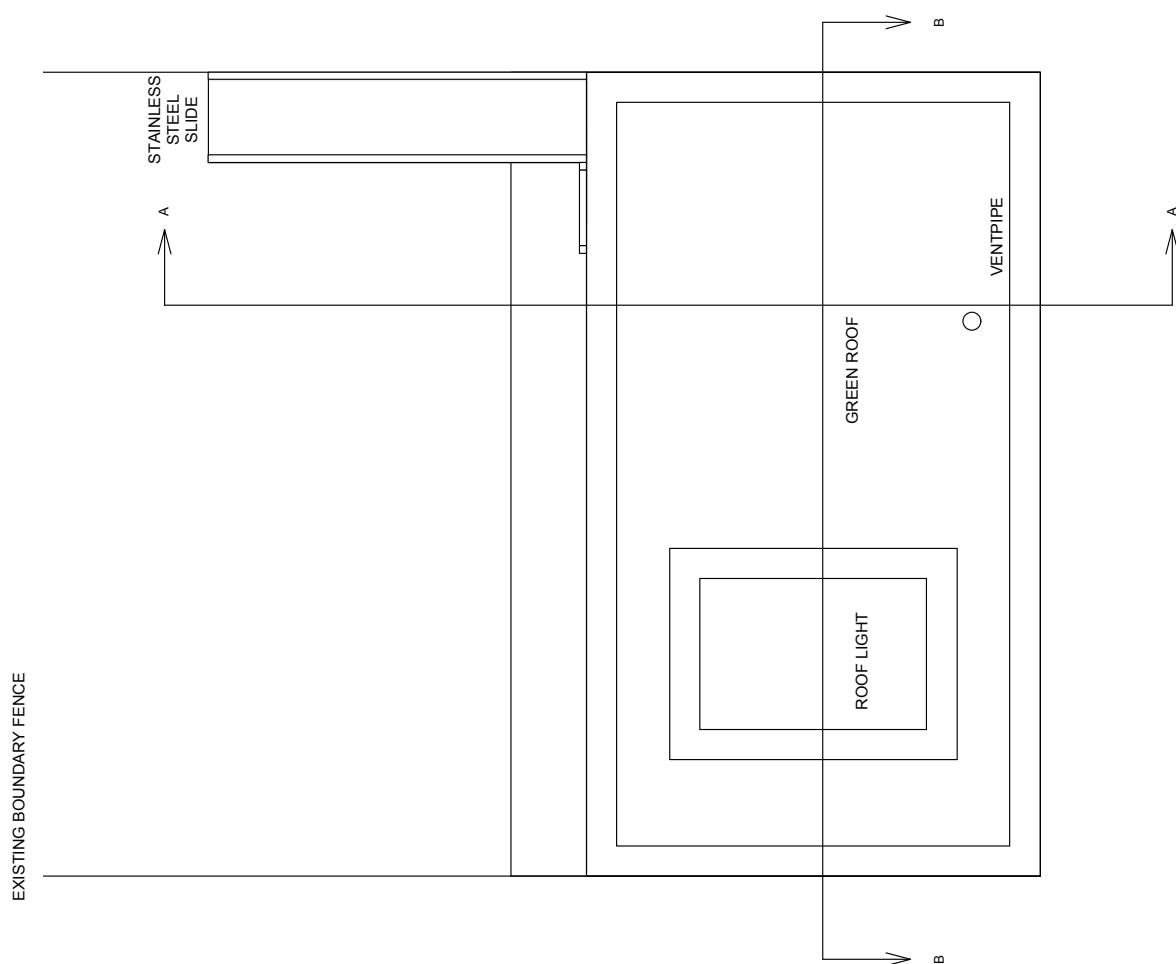

GARDEN ROOM ROOF PLAN 1:50

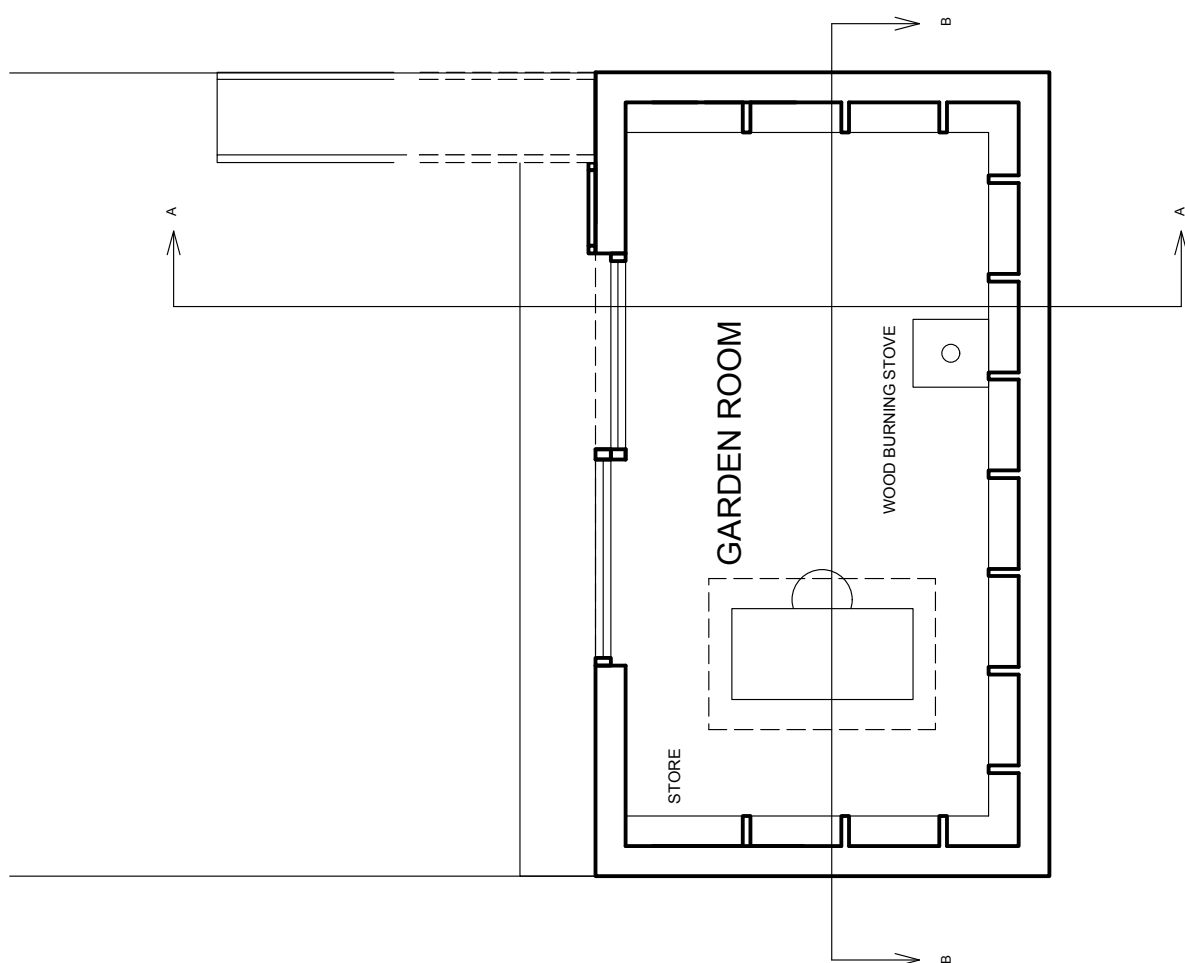

GARDEN ROOM PLAN 1:50

FOR PLANNING

A	22.07.15	SA	UPDATED FOR PLANNING	PM
rev	date	by	comment	chkd



Client  
 Ian O'Gara & Fiona Macdonald

Job

20 Lupton Street  
 London NW5 2HT

Drawing Title  
 GARDEN ROOM  
 ELEVATION ROOFPLAN SECTION

Scale 1:50 @ A3

Date	Drawn	Issued	Checked
22.05.2015	AD	PM	PM

Drg. No.	Rev.
157 016	A

