


EXISTING REAR ELEVATION

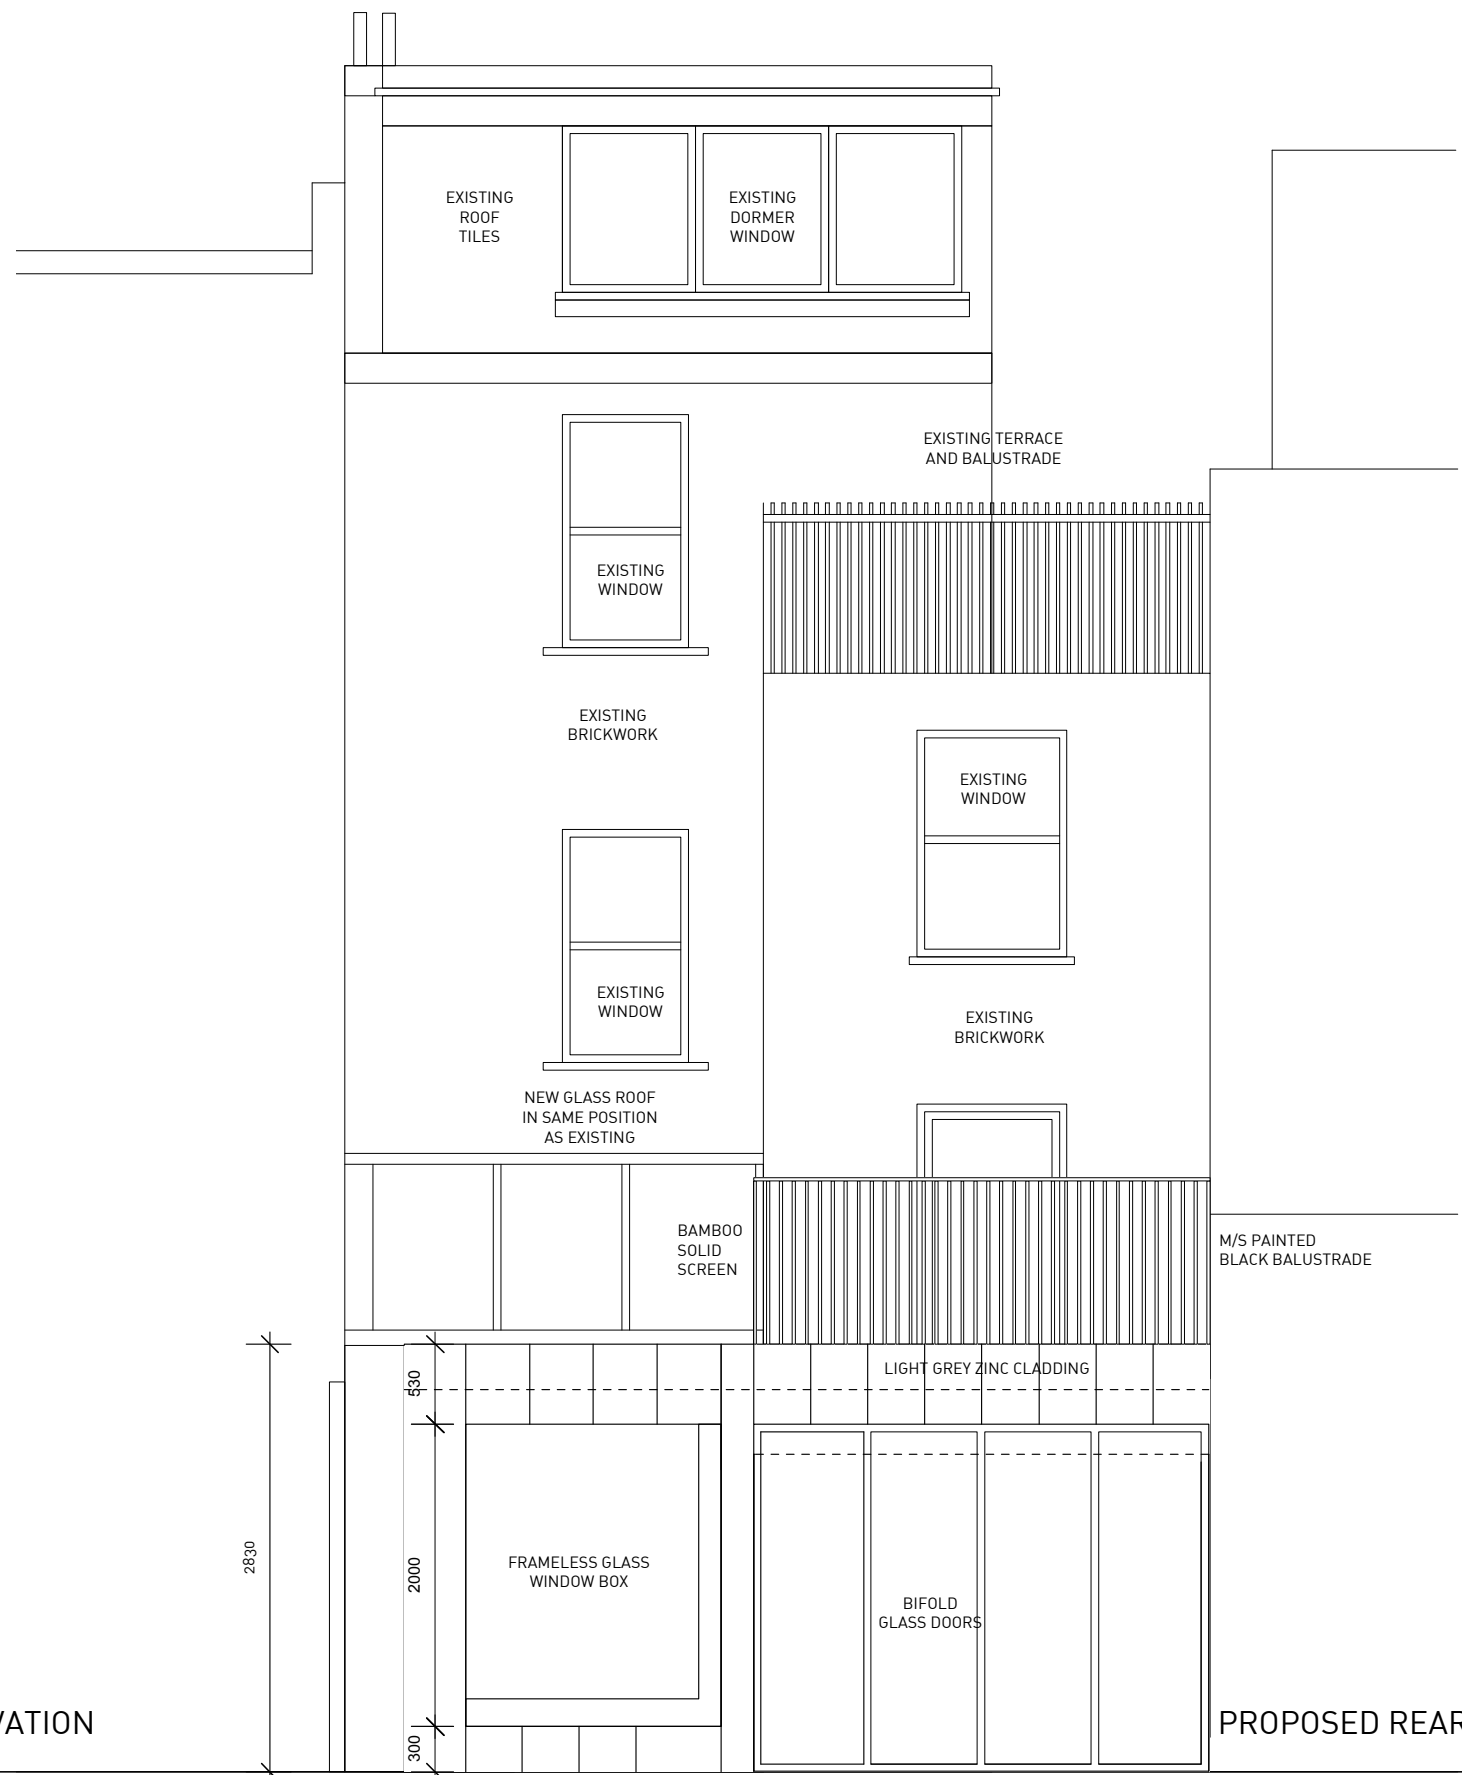

PROPOSED REAR ELEVATION

FOR PLANNING

rev	date	by	comment	PM	chd
A	22.07.16	SA	UPDATED FOR PLANNING		



Client  
Ian O'Gara & Fiona Macdonald

Job

20 Lupion Street  
London NW5 2HT

Drawing Title  
EXISTING + PROPOSED  
REAR ELEVATIONS

Scale 1:50 @ A3

Date	Drawn	Issued	Checked
22.05.2015	AD	PM	PM

Dwg. No.	Rev.
157 030	A

