



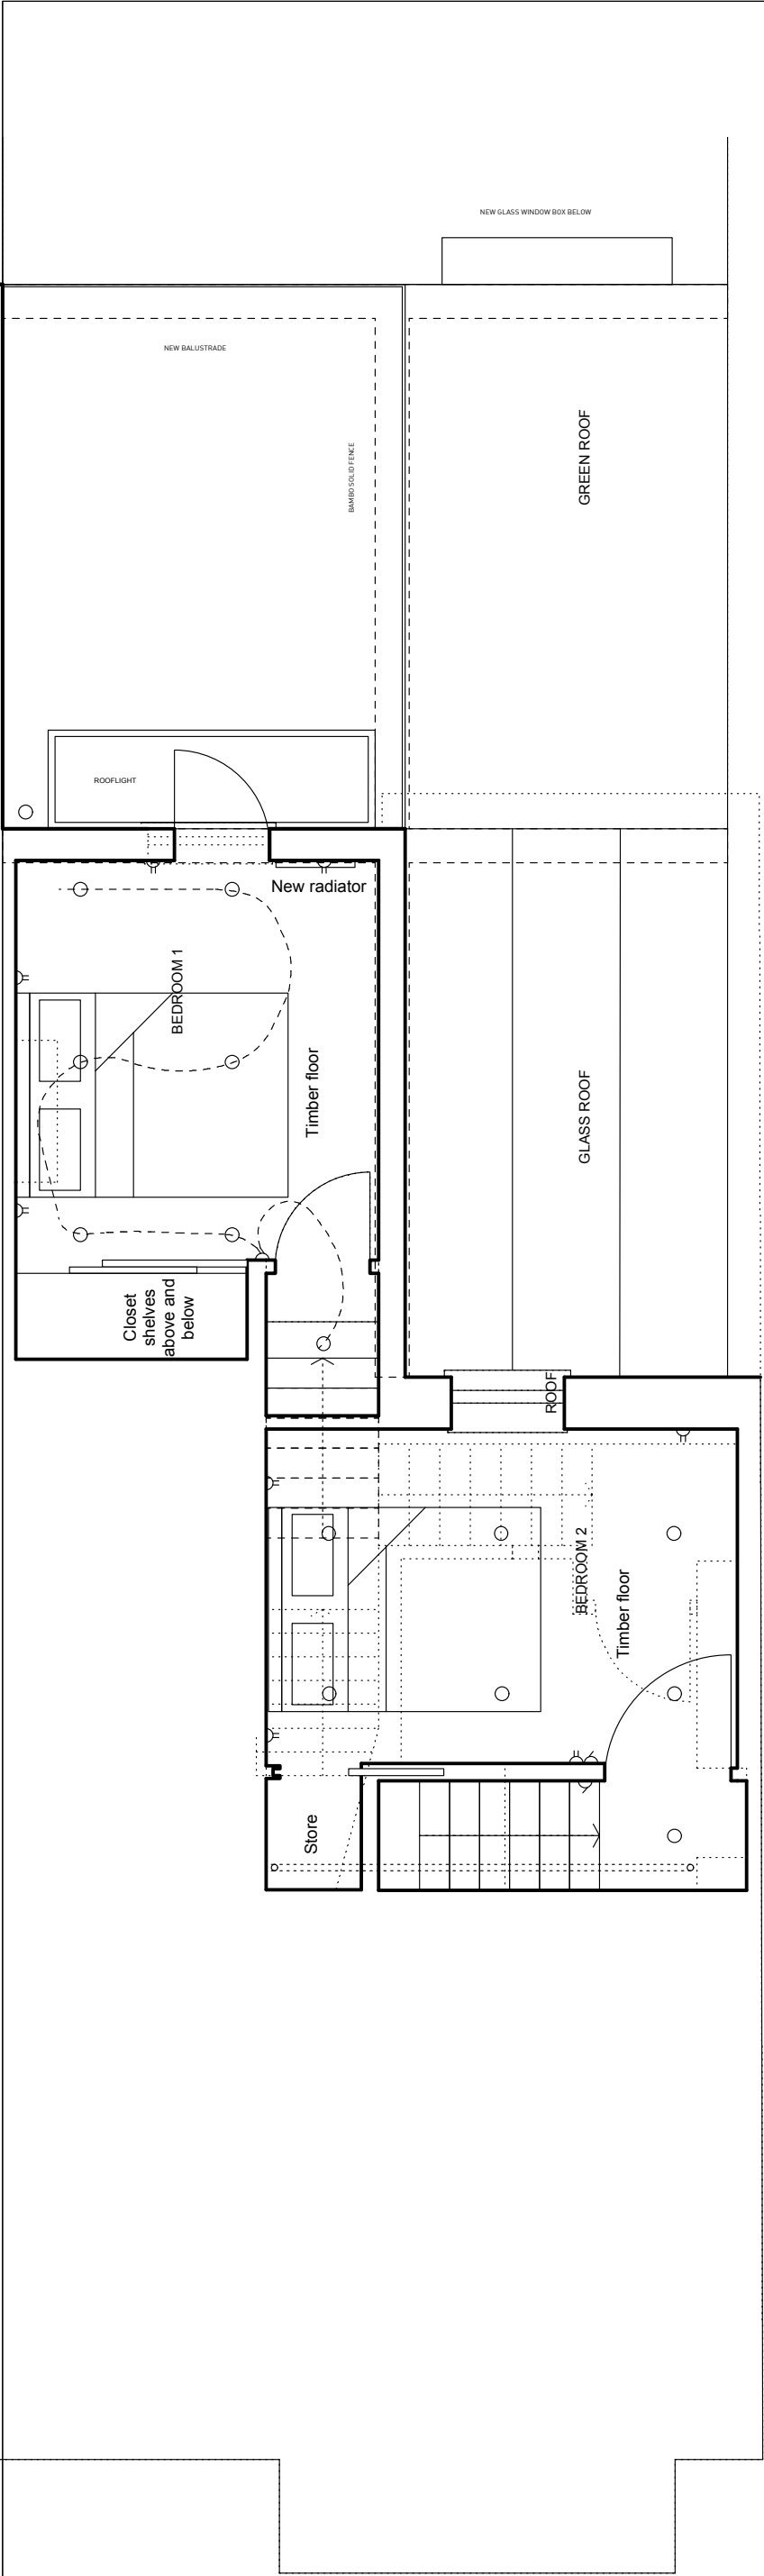


FIRST FLOOR
PLAN 1:50

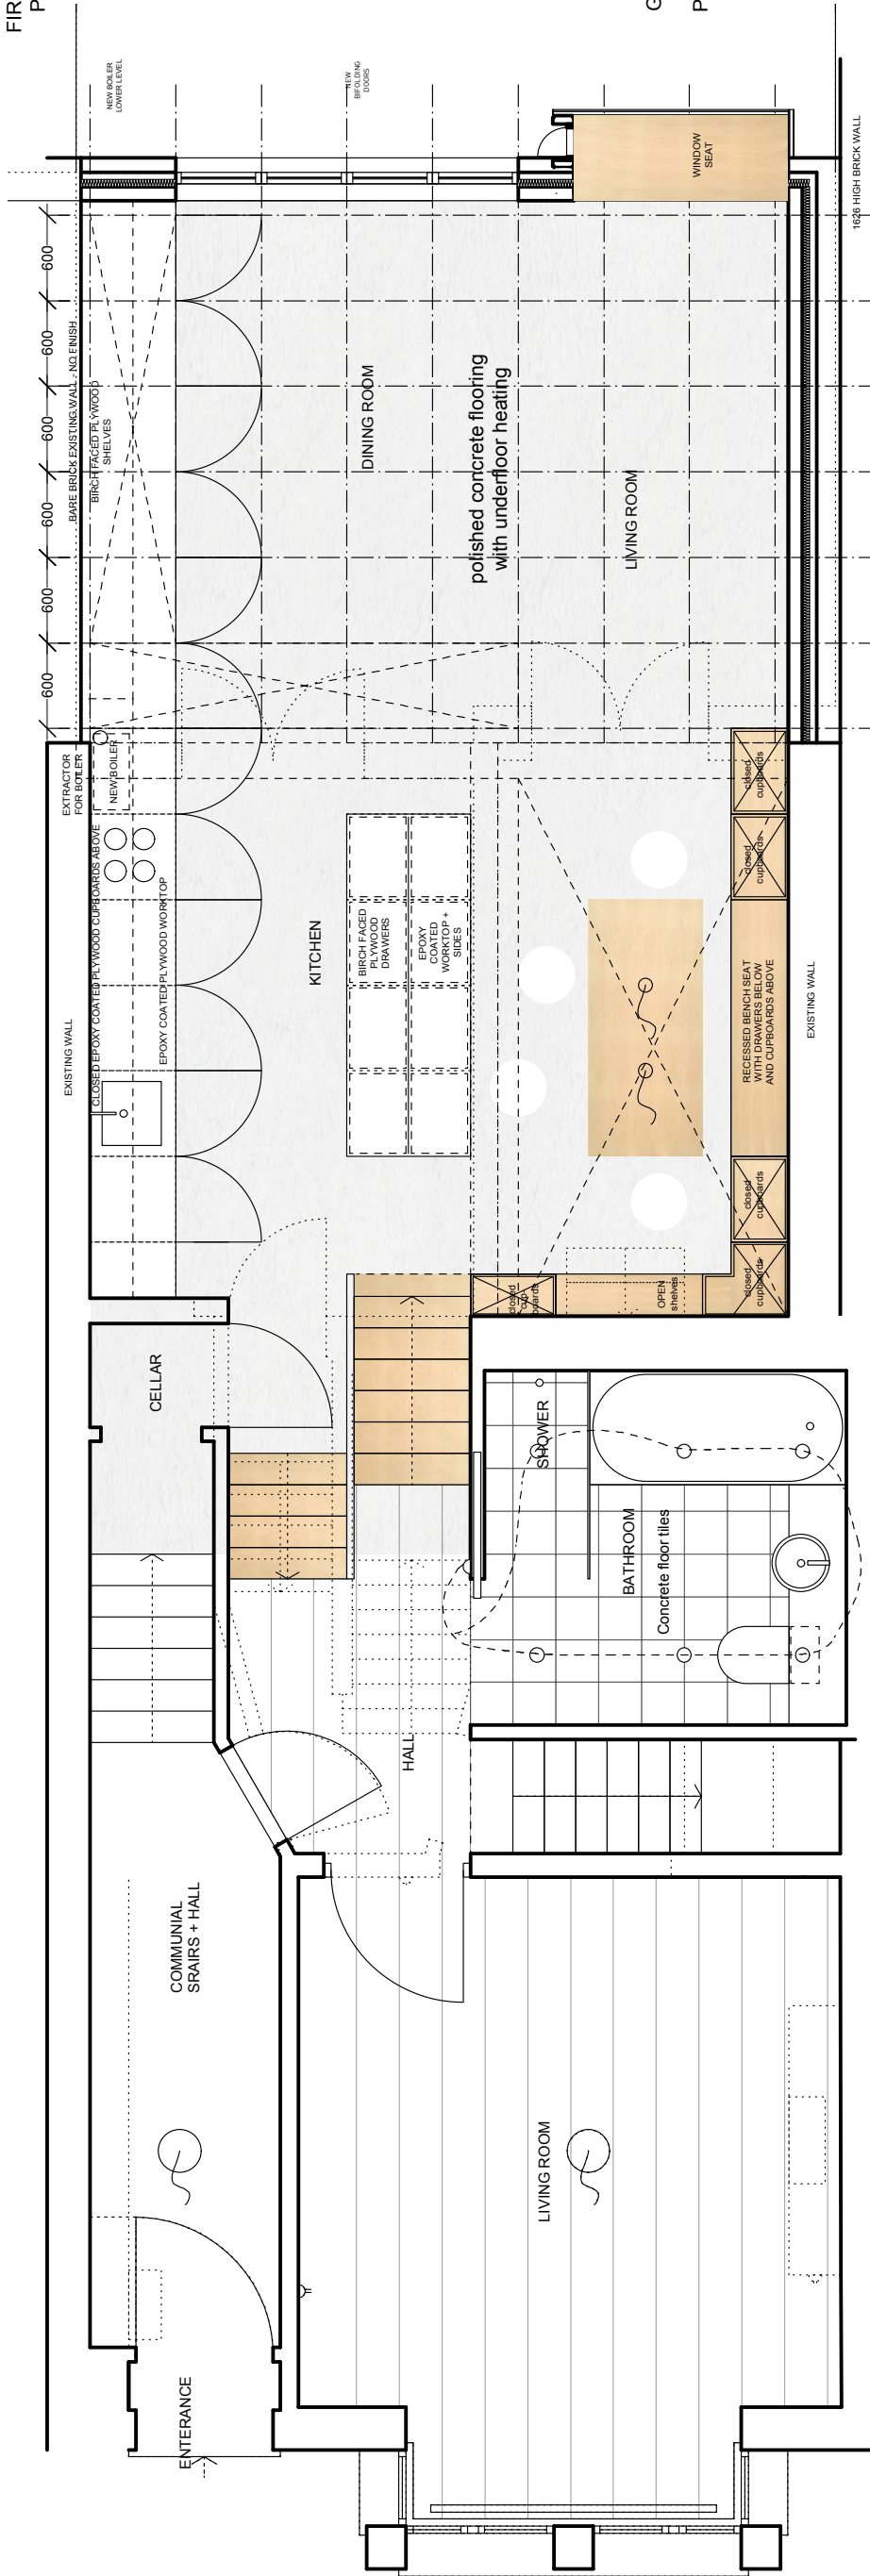

GROUND FLOOR
PLAN 1:50

Copyright Peter Morris Architects
NOTES:
Any discrepancies on this drawing with other contract documents
to be reported immediately to the Contract Administrator for
clarification.

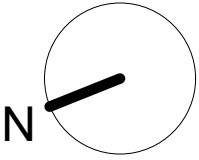

GREEN ROOF:
ENVIRONMAT SEDUM MATTING
REQUIRES LOW LEVELS OF
MAINTAINENCE IT WILL NOT
REQUIRE PRUNING OR DEAD
HEADING. IT REQUIRES ONE FEED A
YEAR AND VERY LITTLE WATERING
AND WEEDING MANUALLY BY HAND.

FOR PLANNING

A	22.07.15	SA	UPDATED FOR PLANNING	PM
rev	date	by	comment	chkd



Client
Ian O'Gara & Fiona Macdonald

Job

20 Lupton Street
London NW5 2HT

Drawing Title
PROPOSED GROUND FLOOR + FIRST FLOOR PLANS

Scale 1:50 @ A3

Date	Drawn	Issued	Checked
22.07.2015	AD	PM	PM

Drg. No.	Rev.
157 010	A