



EXISTING GROUND FLOOR

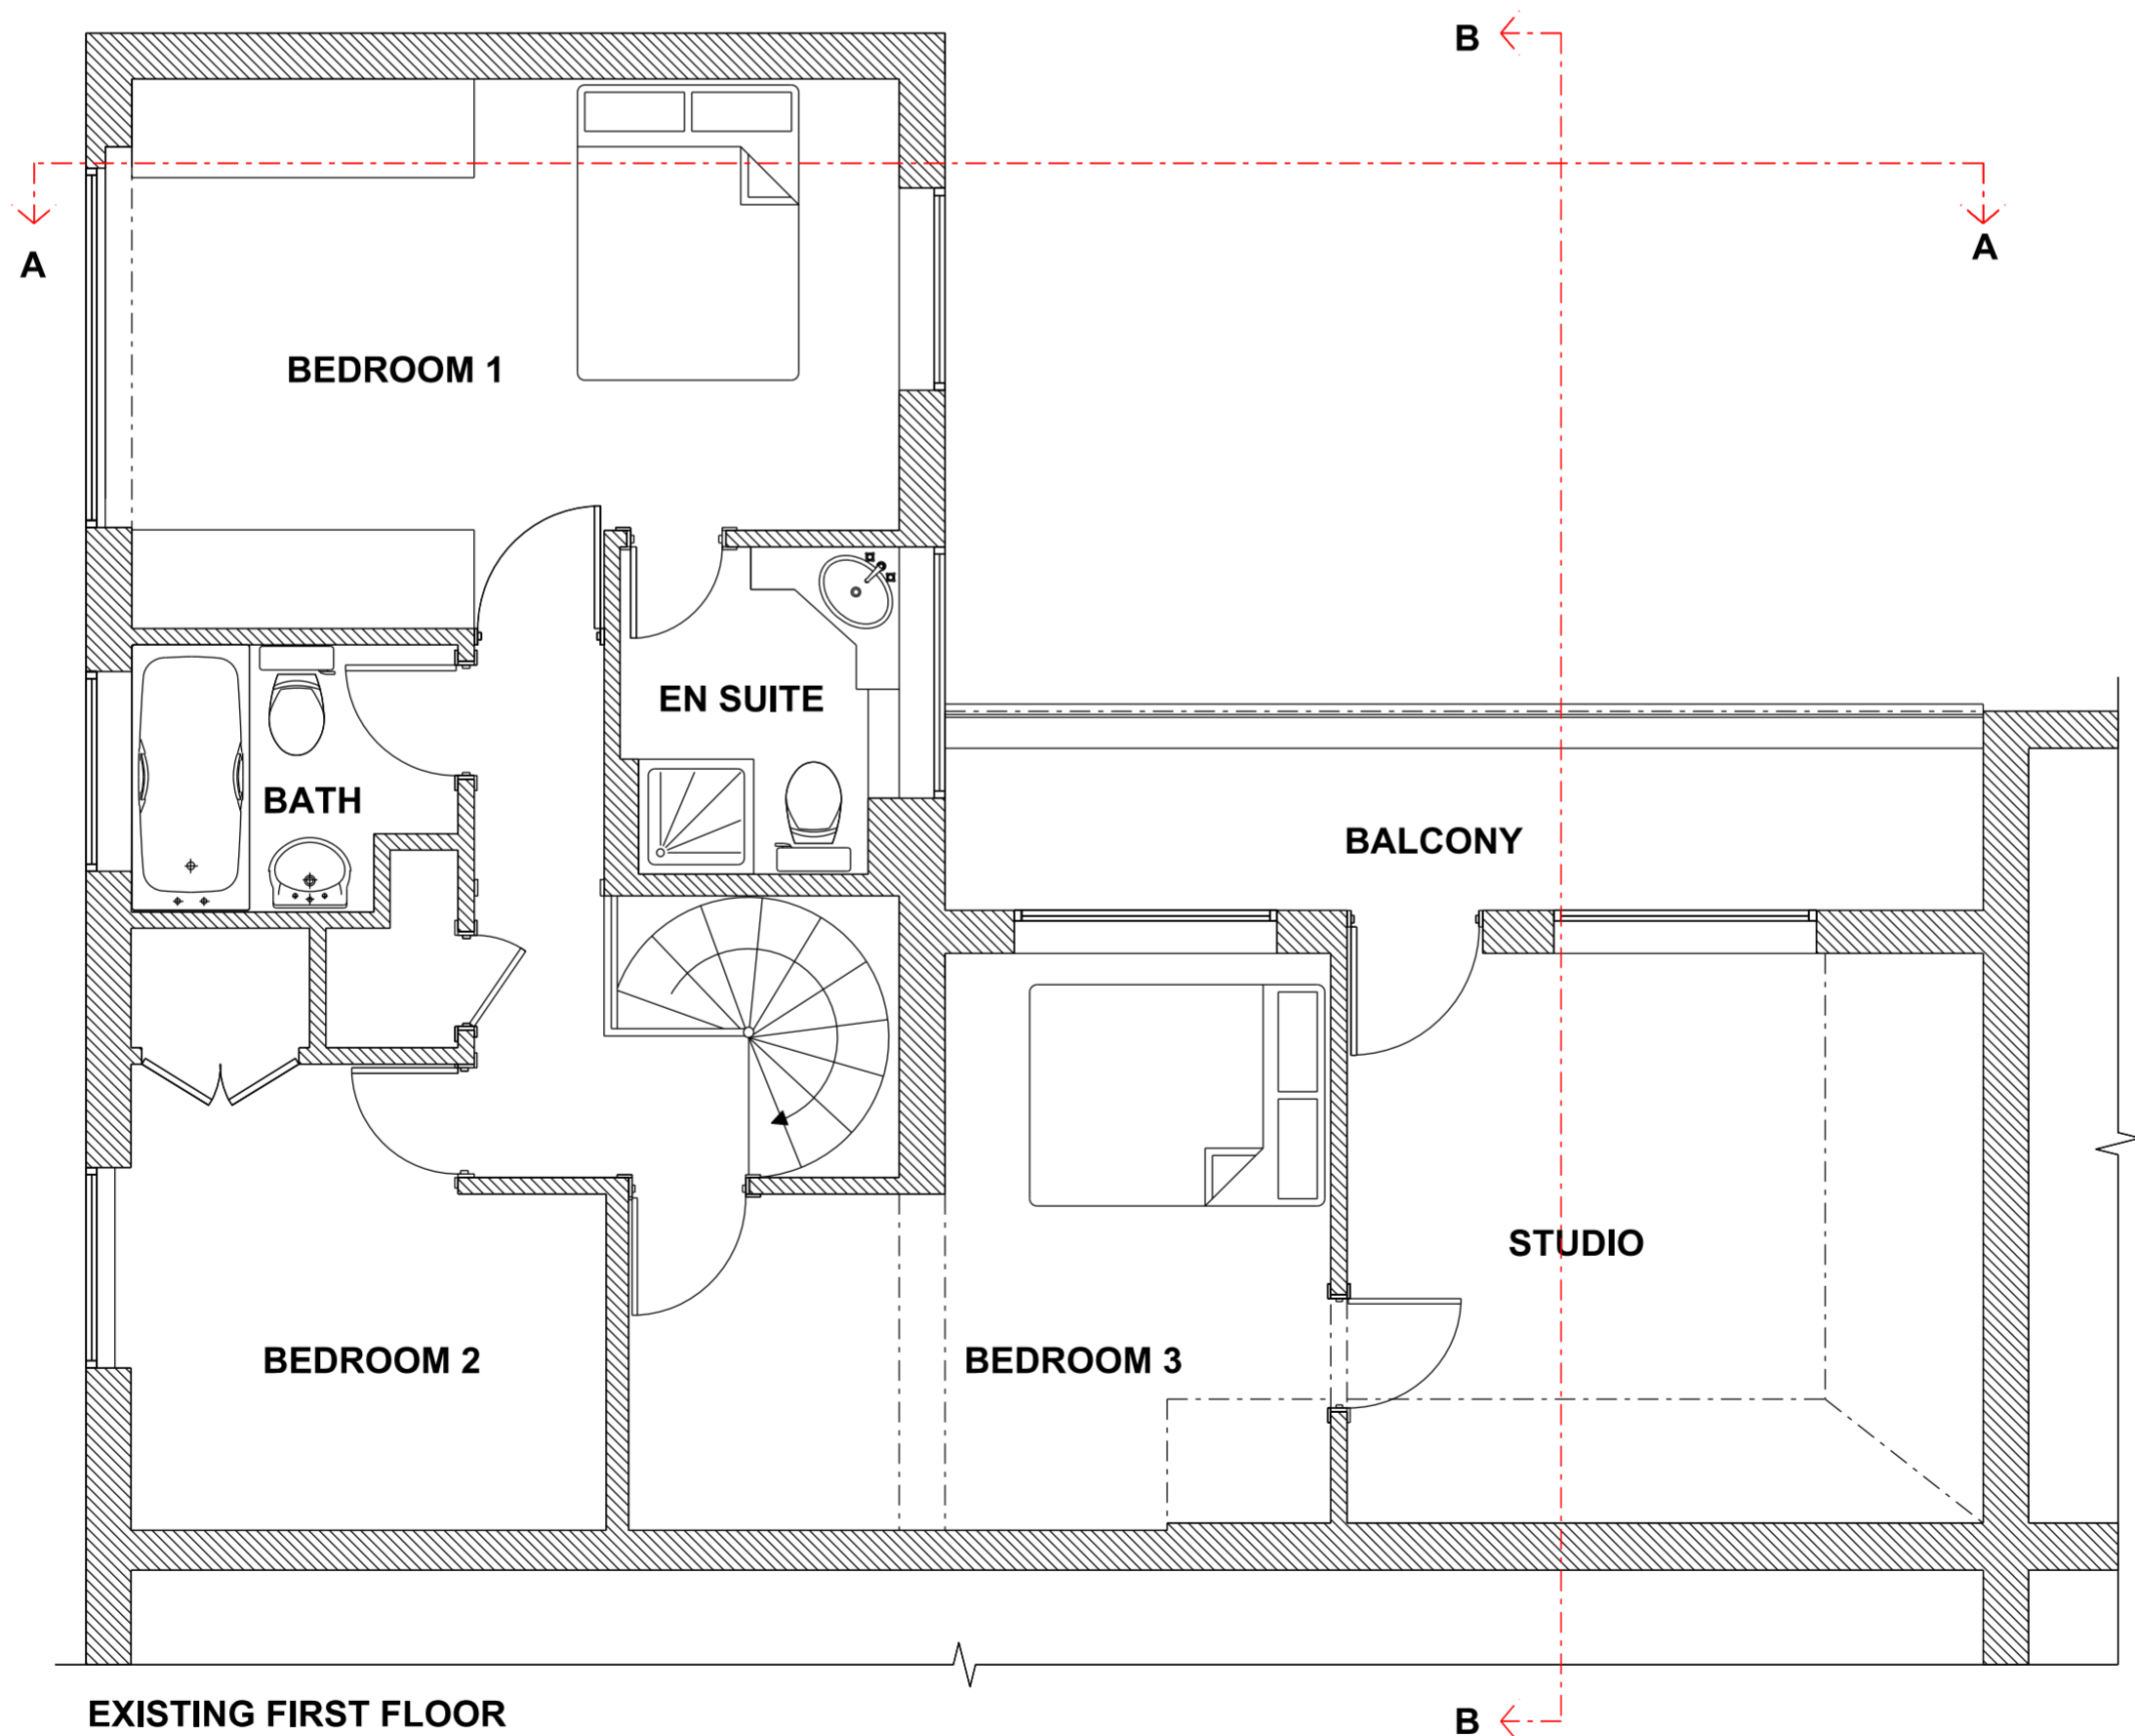

EXISTING FIRST FLOOR

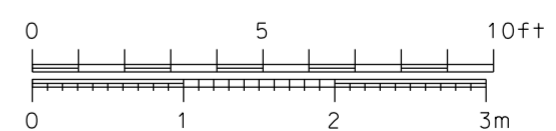

**FORMWORK ARCHITECTS LTD**

47 St. John's Wood High Street London NW8 7NJ  
tel. 020 7722 7069 www.formwork.uk.com

Do not scale from this drawing.  
Resolve discrepancies prior to  
construction. If in doubt ASK  
This drawing is COPYRIGHT

Revisions:

A	
B	
C	
D	
E	
F	

Drawing Status:

Preliminary for Approval	29/06/15	<input checked="" type="checkbox"/>
Design Approved by Client		<input type="checkbox"/>
Planning Drawing		<input type="checkbox"/>
Tender Drawing		<input type="checkbox"/>
Construction Drawing		<input type="checkbox"/>

Project: 7 CONYBEARE, LONDON, NW3 3SD

Title: EXISTING GROUND AND FIRST FLOOR PLAN

Scale: 1:50 @ A2 / 1:100 @ A4 Date: 15.06.29

Drawing Number: 470/L/01

A2

