


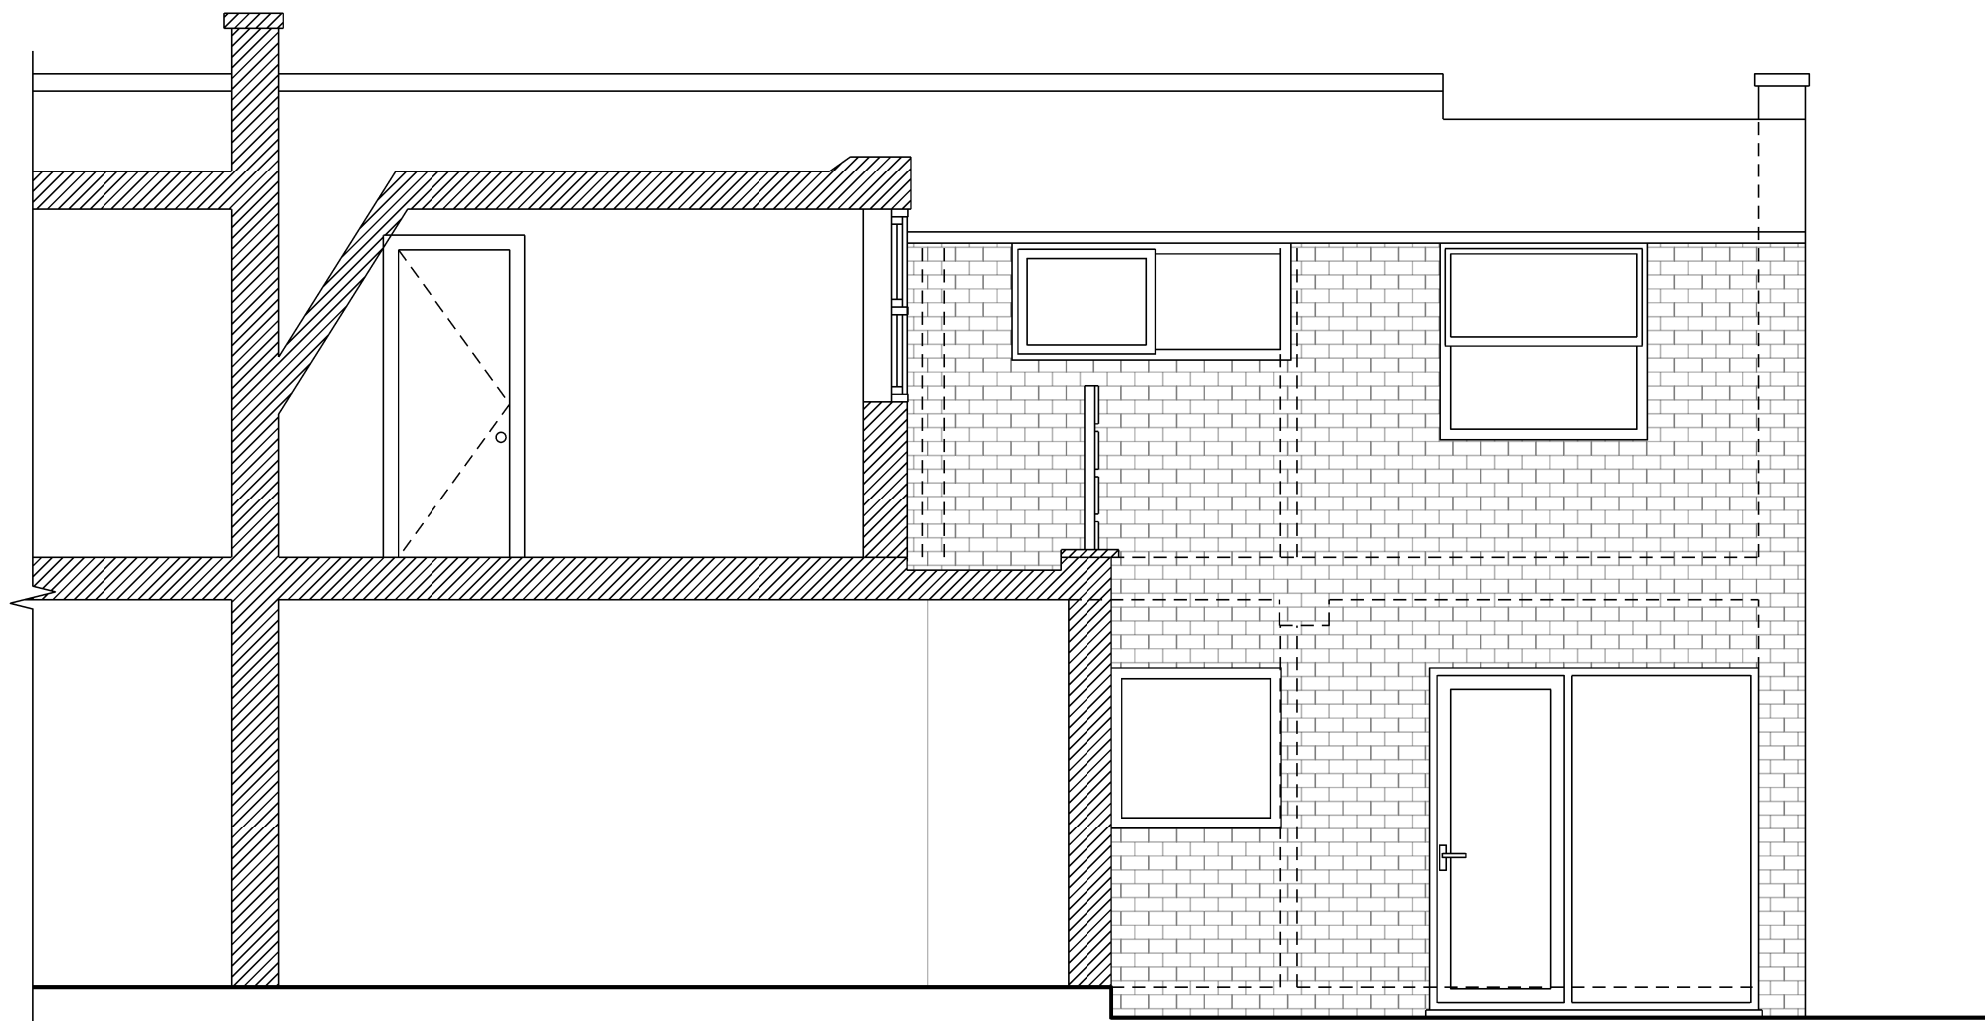


EXISTING SECTION A-A



EXISTING SECTION B-B




EXISTING FRONT ELEVATION

 

FORMWORK ARCHITECTS LTD

47 St. John's Wood High Street London NW8 7NJ
tel. 020 7722 7069 www.formwork.uk.com

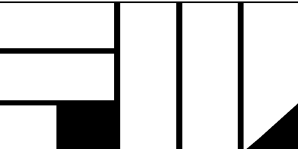

Do not scale from this drawing.
Resolve discrepancies prior to
construction. If in doubt ASK
This drawing is COPYRIGHT

Revisions:

A	
B	
C	
D	
E	
F	

Drawing Status:

Preliminary for Approval	03/06/15	☒
Design Approved by Client		
Planning Drawing		
Tender Drawing		
Construction Drawing		

Project: 7 CONYBEARE, LONDON, NW3 3SD

Title: EXISTING SECTION A-A , B-B AND FRONT ELEVATION

Scale: 1:50 @ A2 / 1:100 @ A4 Date: 03/07/2015

Drawing Number: 470 / L / 03

A2

N