




Please note that information used to produce these drawings is based on measured survey supplied by others; Heritage Architecture can not be held responsible for any inaccuracies that may exist. Please do not scale drawings. All dimensions should be verified on site.

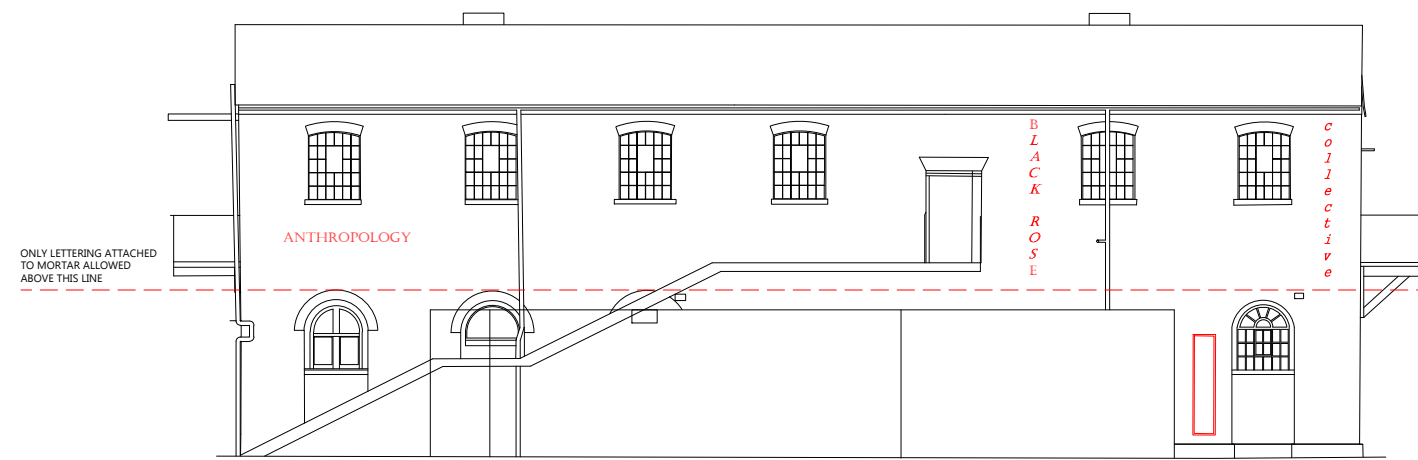


TENTATIVE SIGNAGE POSITION (variable)
SOUTH ELEVATION

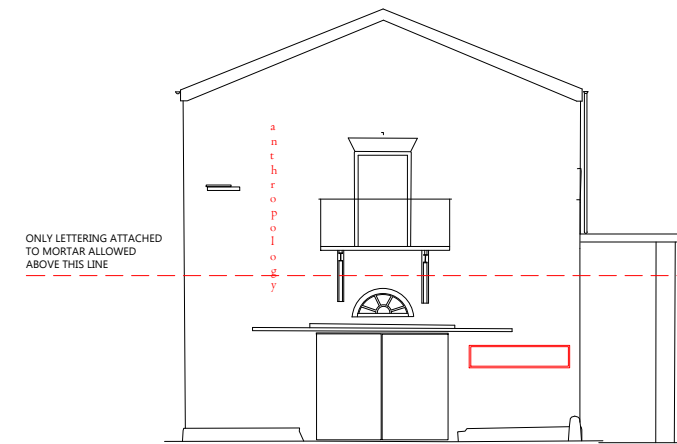

TENTATIVE SIGNAGE POSITION (variable)
EST ELEVATION

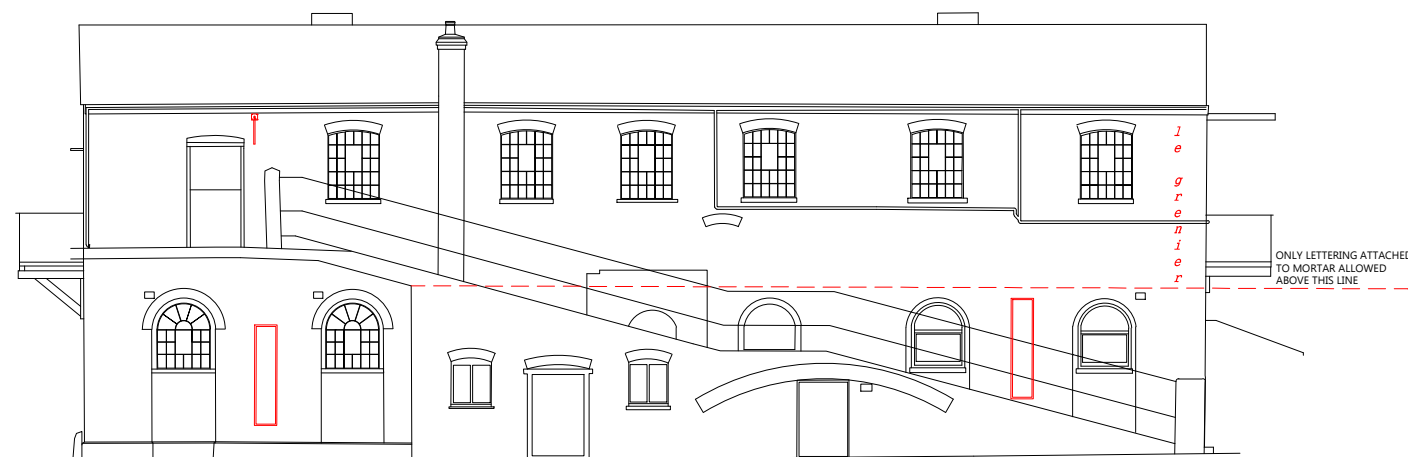

TENTATIVE SIGNAGE POSITION (variable)
NORTH ELEVATION

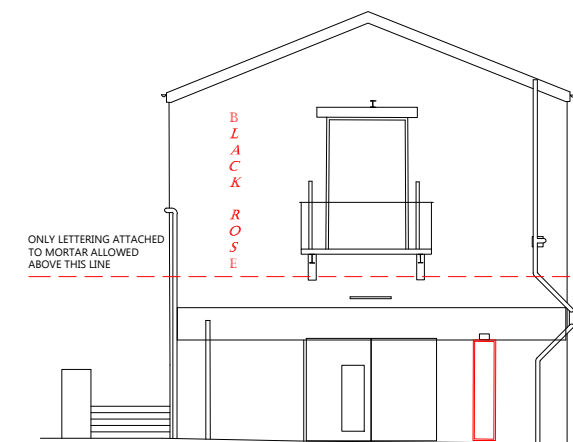

TENTATIVE SIGNAGE POSITION (variable)
WEST ELEVATION

Camden Stables Market
London
NW1
United Kingdom

STANLEY SIDINGS

Camden Stable Market
LONG STABLE (BLOCK C)

Drawing Title
PROPOSED SIGNAGE DESIGN

To fit A3

Drawing Status
Listed Building Consent

Drawing No
July 2015 | SM-Signage-C01



STEPHEN LEVRANT HERITAGE ARCHITECTURE
62 British Grove, London, W4 2NL T: 020 8748 5501
E-mail: info@heritagemail.co.uk