


Red outline indicates proposed  
H Mart mini, 115 Tottenham  
Court Road, London W1T 5AH

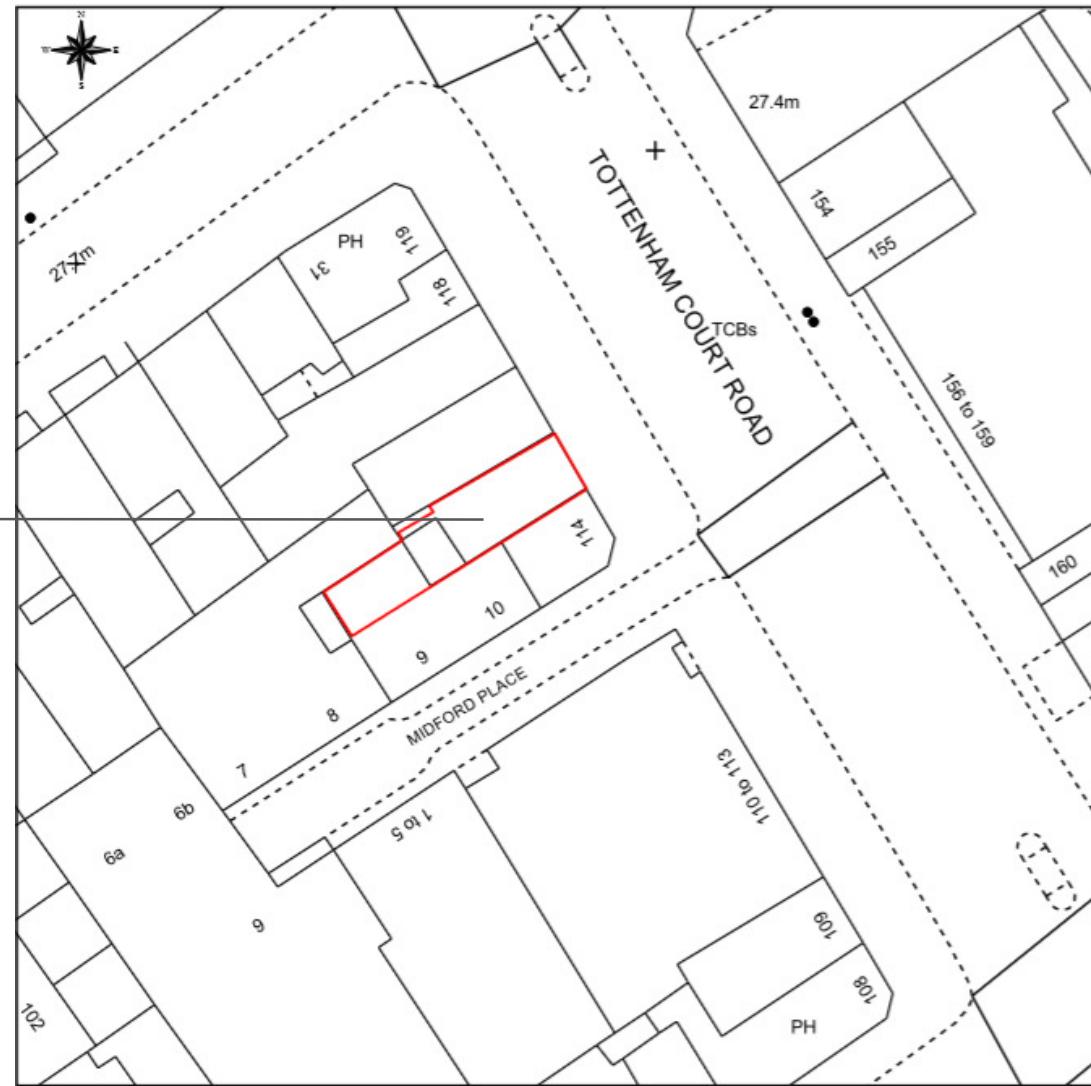

This Plan includes the following Licensed Data: OS MasterMap, Black and White Site Plan/Block Plan by the Ordnance Survey National Geographic Database and incorporating surveyed revision available at the date of production. Reproduction in whole or in part is prohibited without the prior permission of Ordnance Survey. The representation of a road, track or path is no evidence of a right of way. The representation of features, as lines is no evidence of a property boundary. © Crown copyright and database rights, 2015. Ordnance Survey 0100031673

Scale: 1:500, paper size: A4

#### COMPANY

**H MART**  
Unit 5 Leigh Close  
New Malden  
Surrey KT3 3NW

#### PROJECT TITLE

**Installation of New Shopfront  
and Signage  
At  
115 Tottenham Court Road  
London  
W1T 5AH**

#### DRAWING TITLE

**Site Block Plan**

#### DATE

**27 JULY 2015**

#### SCALES

**1:500 @ A4**

#### DRAWING NUMBER

**115\_01**

## Site Block Plan