


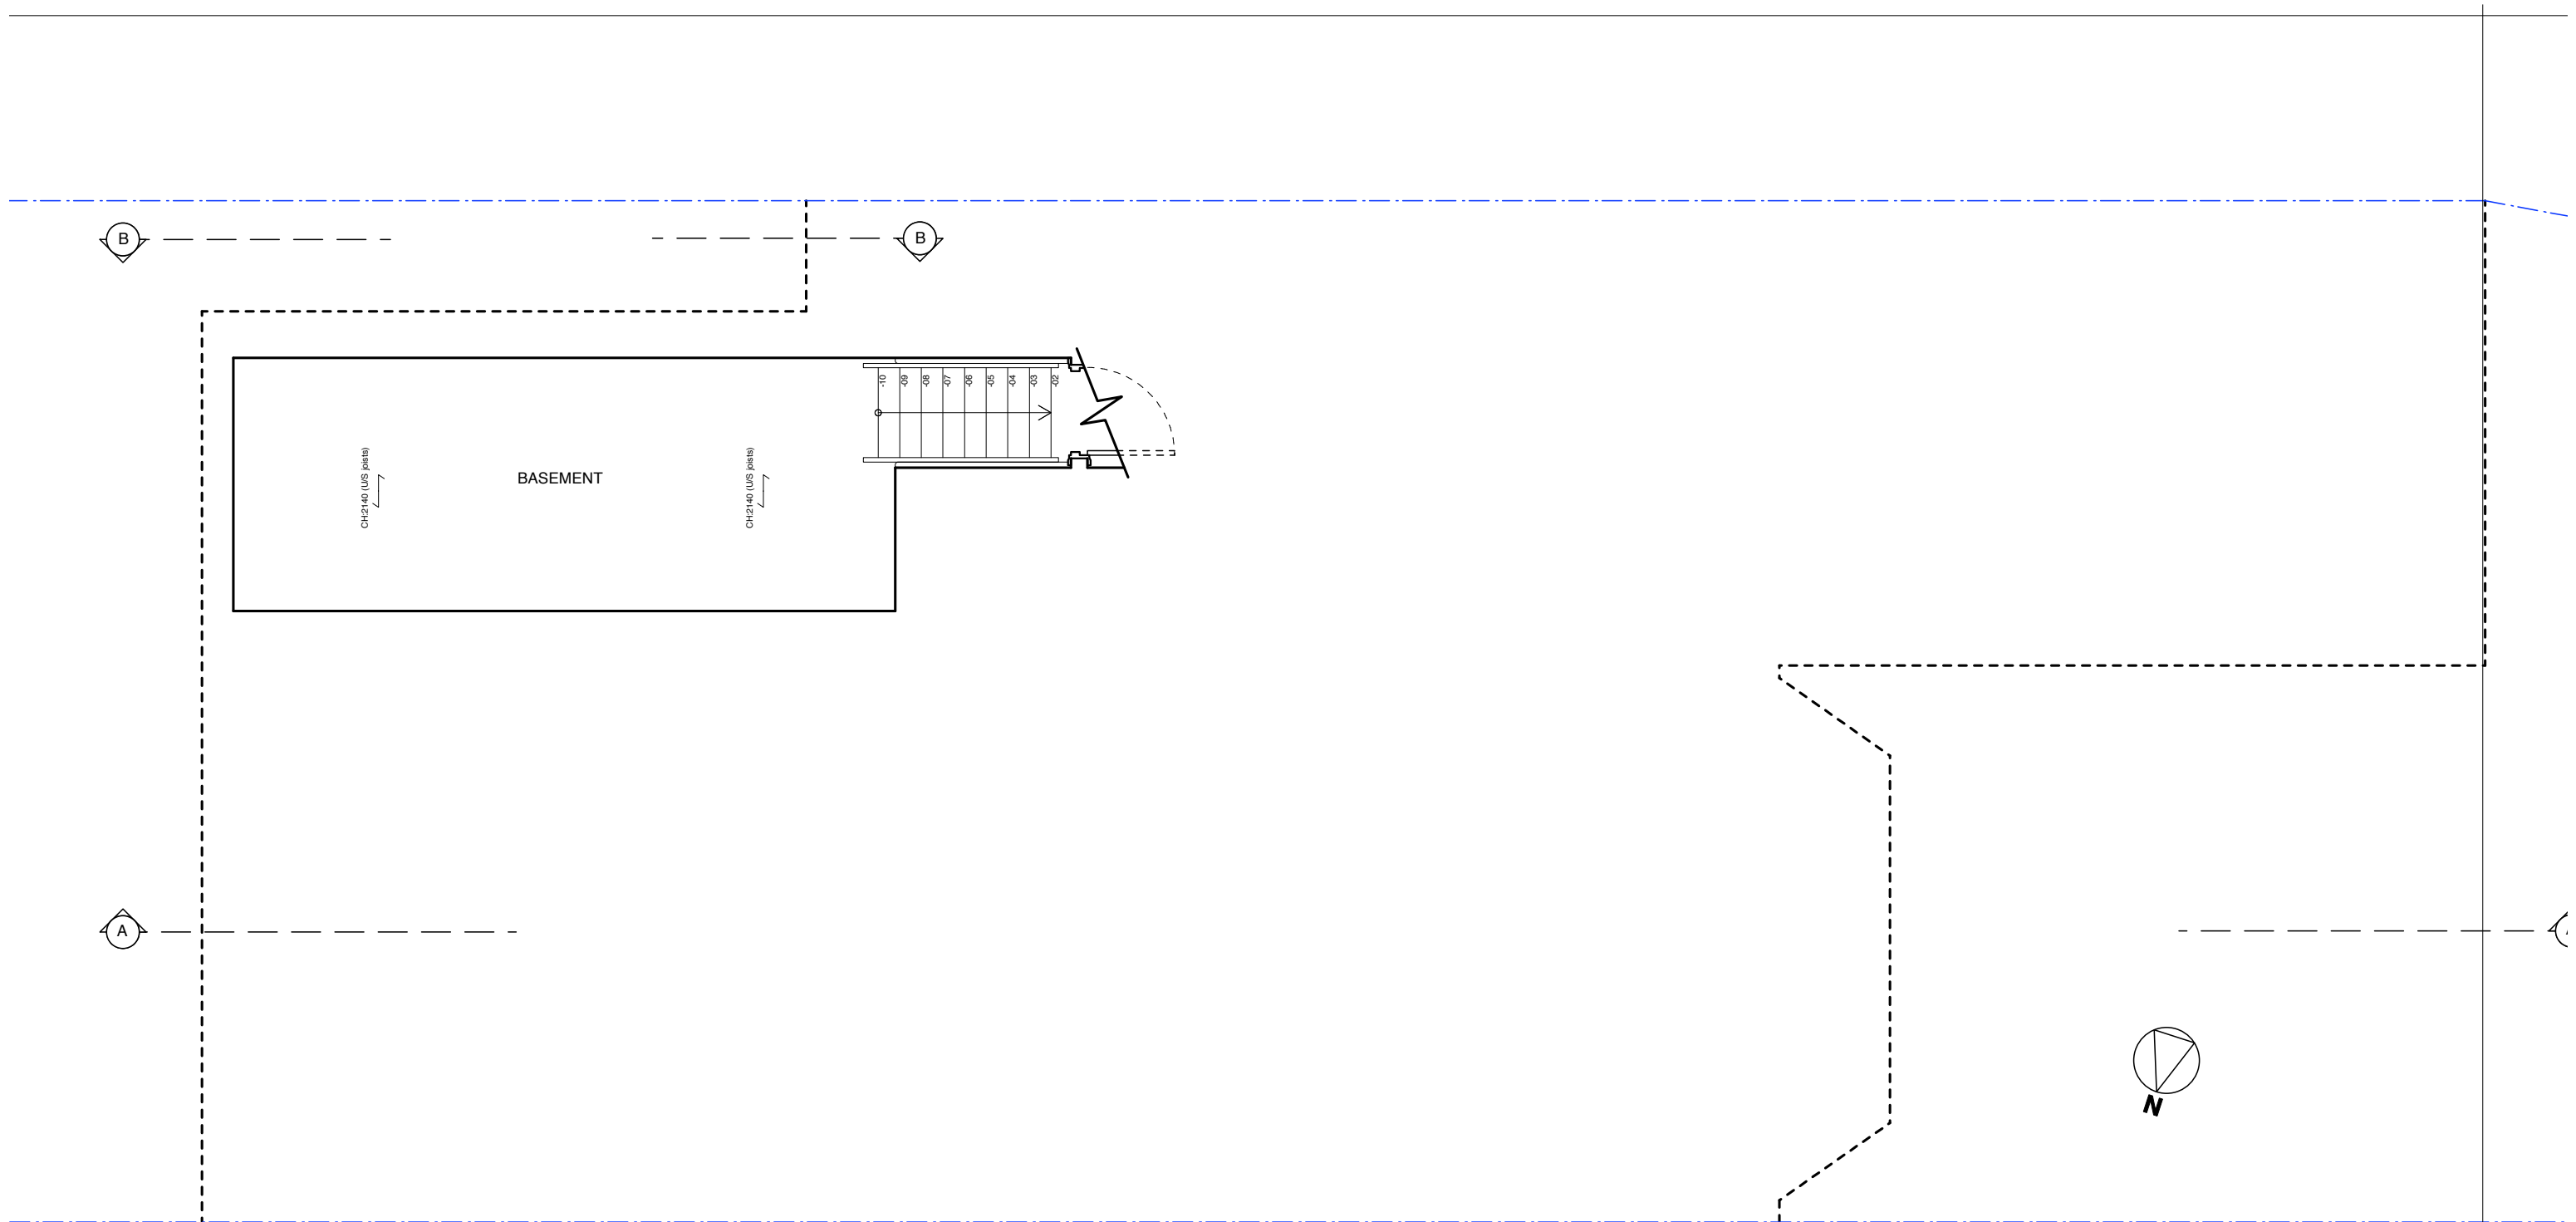


ALTERATIONS TO 3 HONEYBOURNE ROAD, LONDON NW6 1HH FOR IMOGEN AND JAMES STRACHAN
BASEMENT PLAN AS EXISTING

Scale 1:50 @ A3 Date 27 03 15

IAN HAY architects ltd, 11 Halton Road, London N1 2EN, tel 020 7688 1589



drawing no. **191/01**

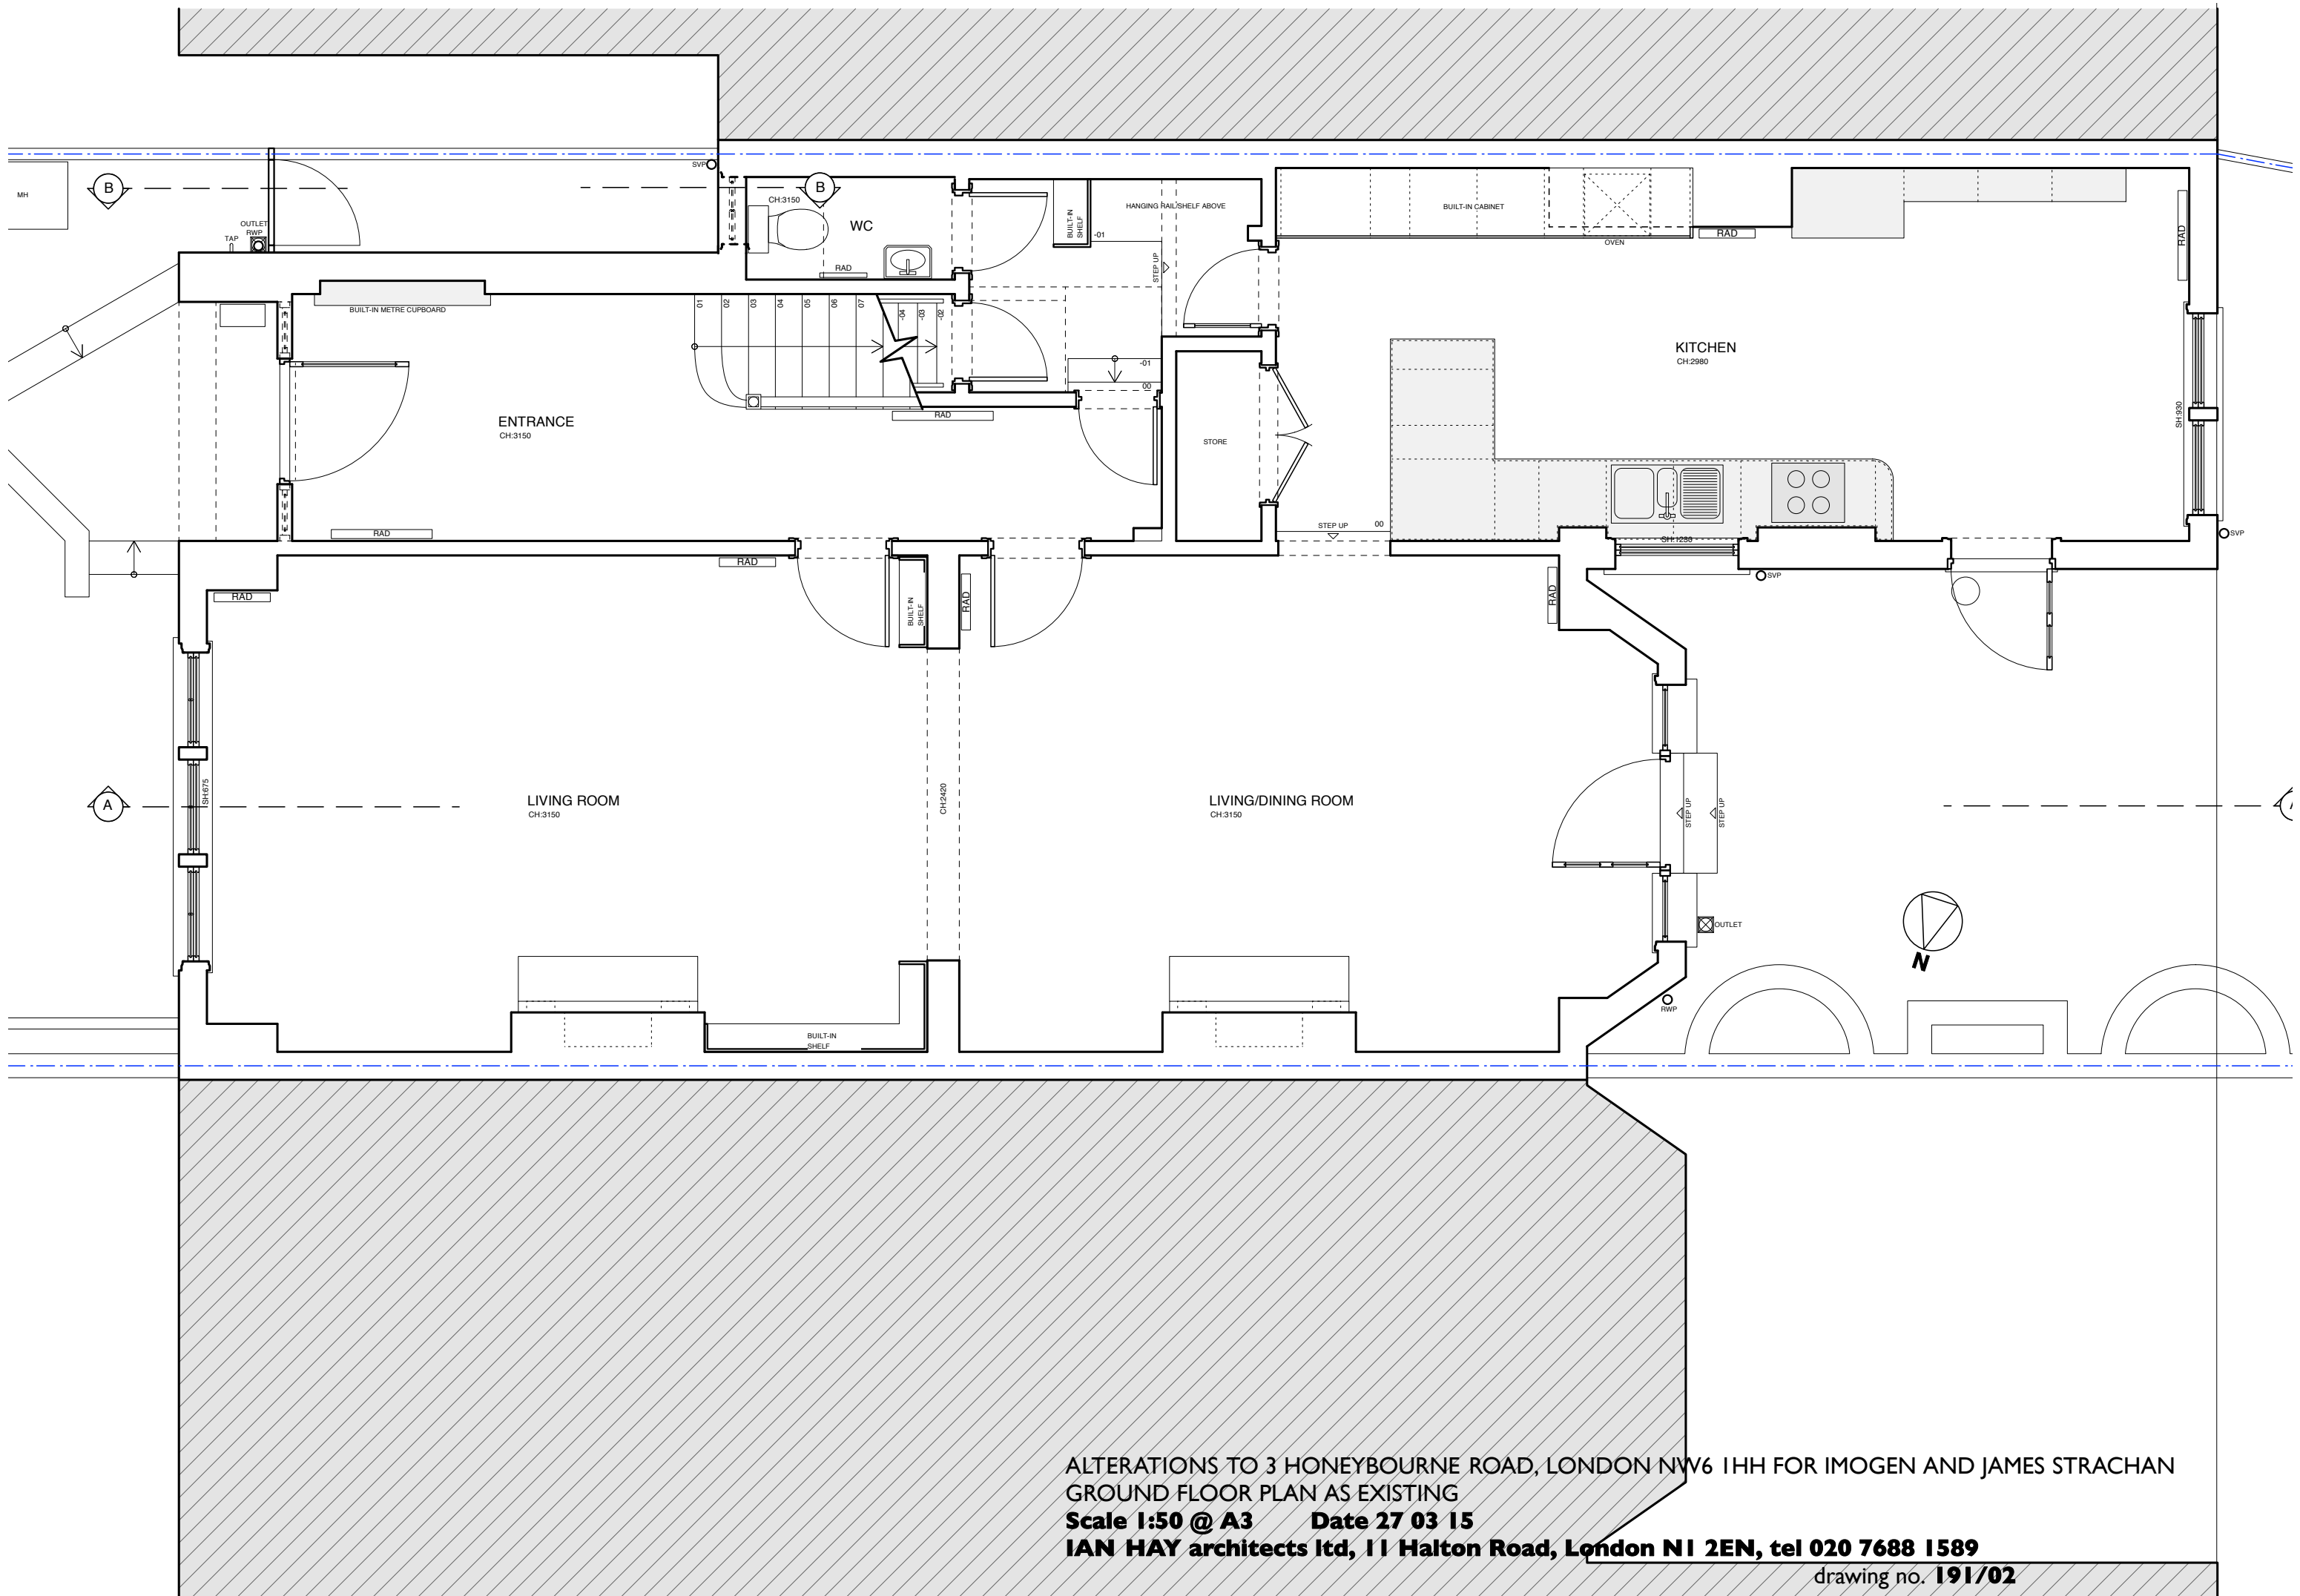



B

A


B

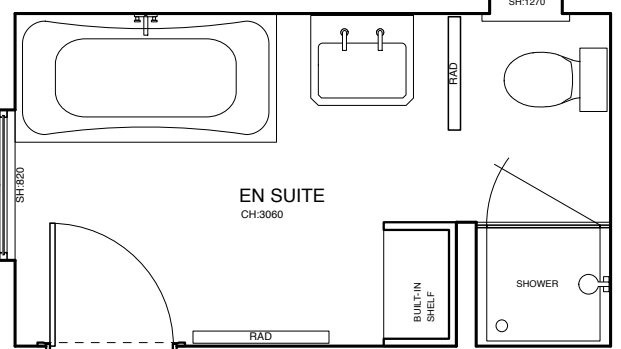 


EN SUITE
CH:3060

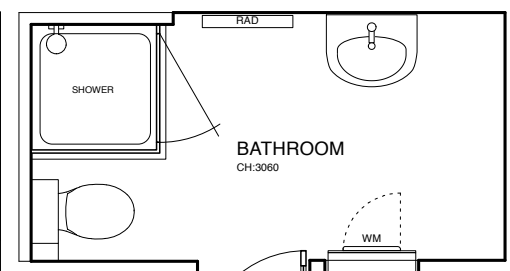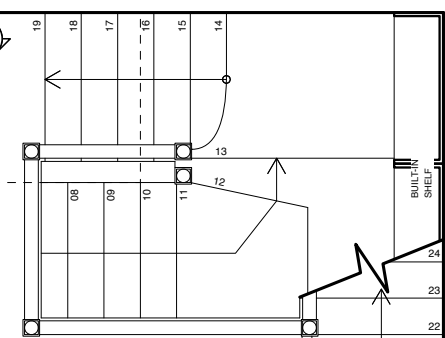


BATHROOM
CH:3060

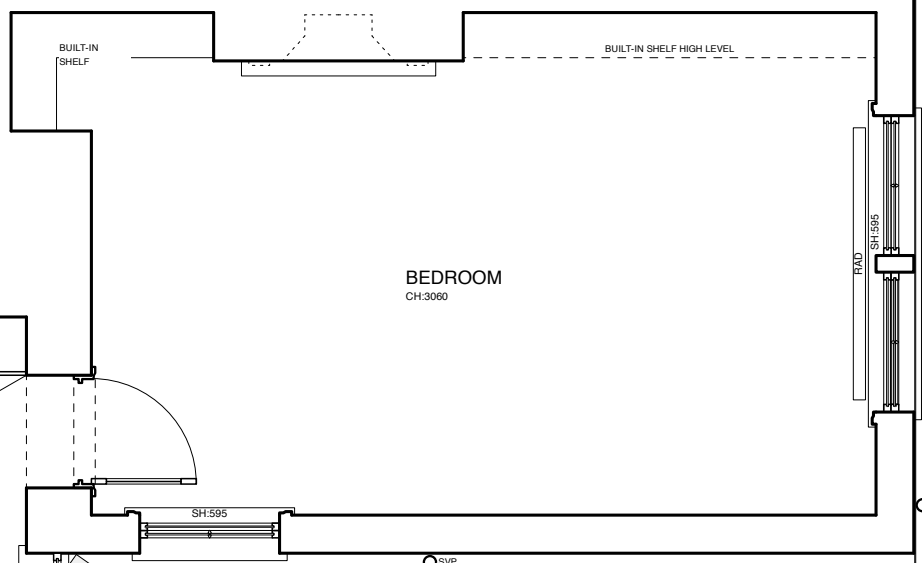

BEDROOM
CH:3060

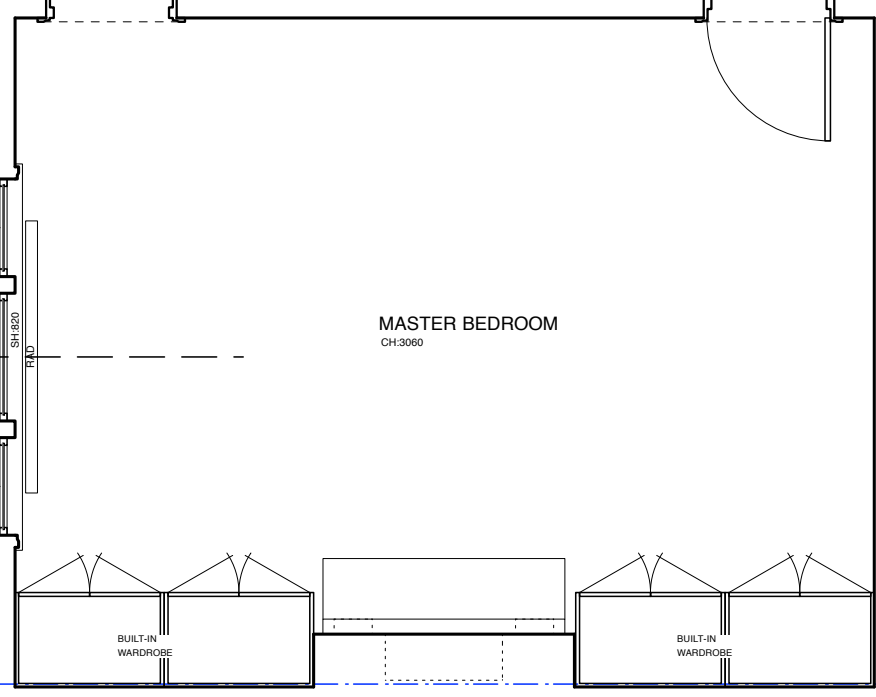

MASTER BEDROOM
CH:3060

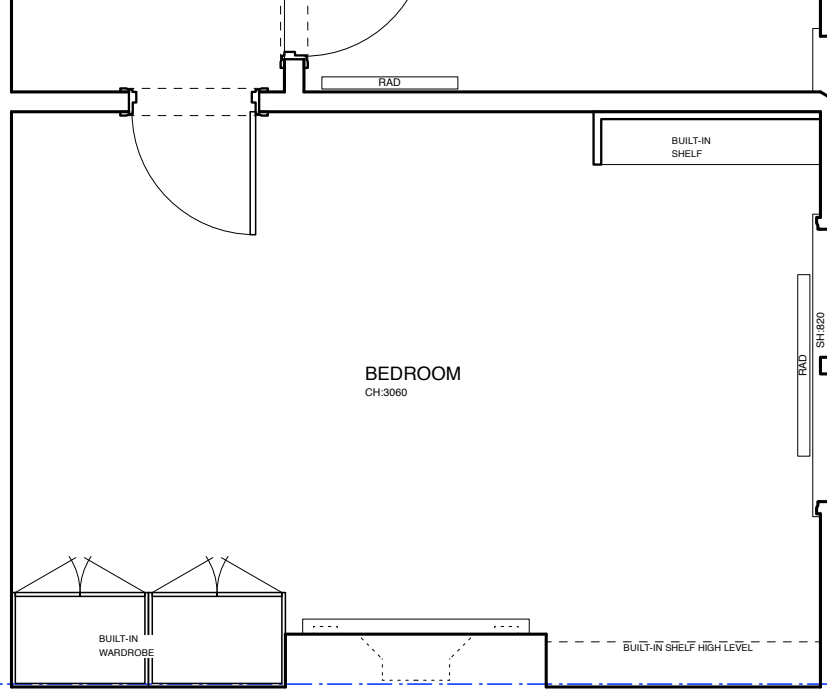


BEDROOM
CH:3060

ALTERATIONS TO 3 HONEYBOURNE ROAD, LONDON NW6 1HH FOR IMOGEN AND JAMES STRACHAN
FIRST FLOOR PLAN AS EXISTING

Scale 1:50 @ A3 Date 27 03 15


IAN HAY architects ltd, 11 Halton Road, London N1 2EN, tel 020 7688 1589


drawing no: 191/03

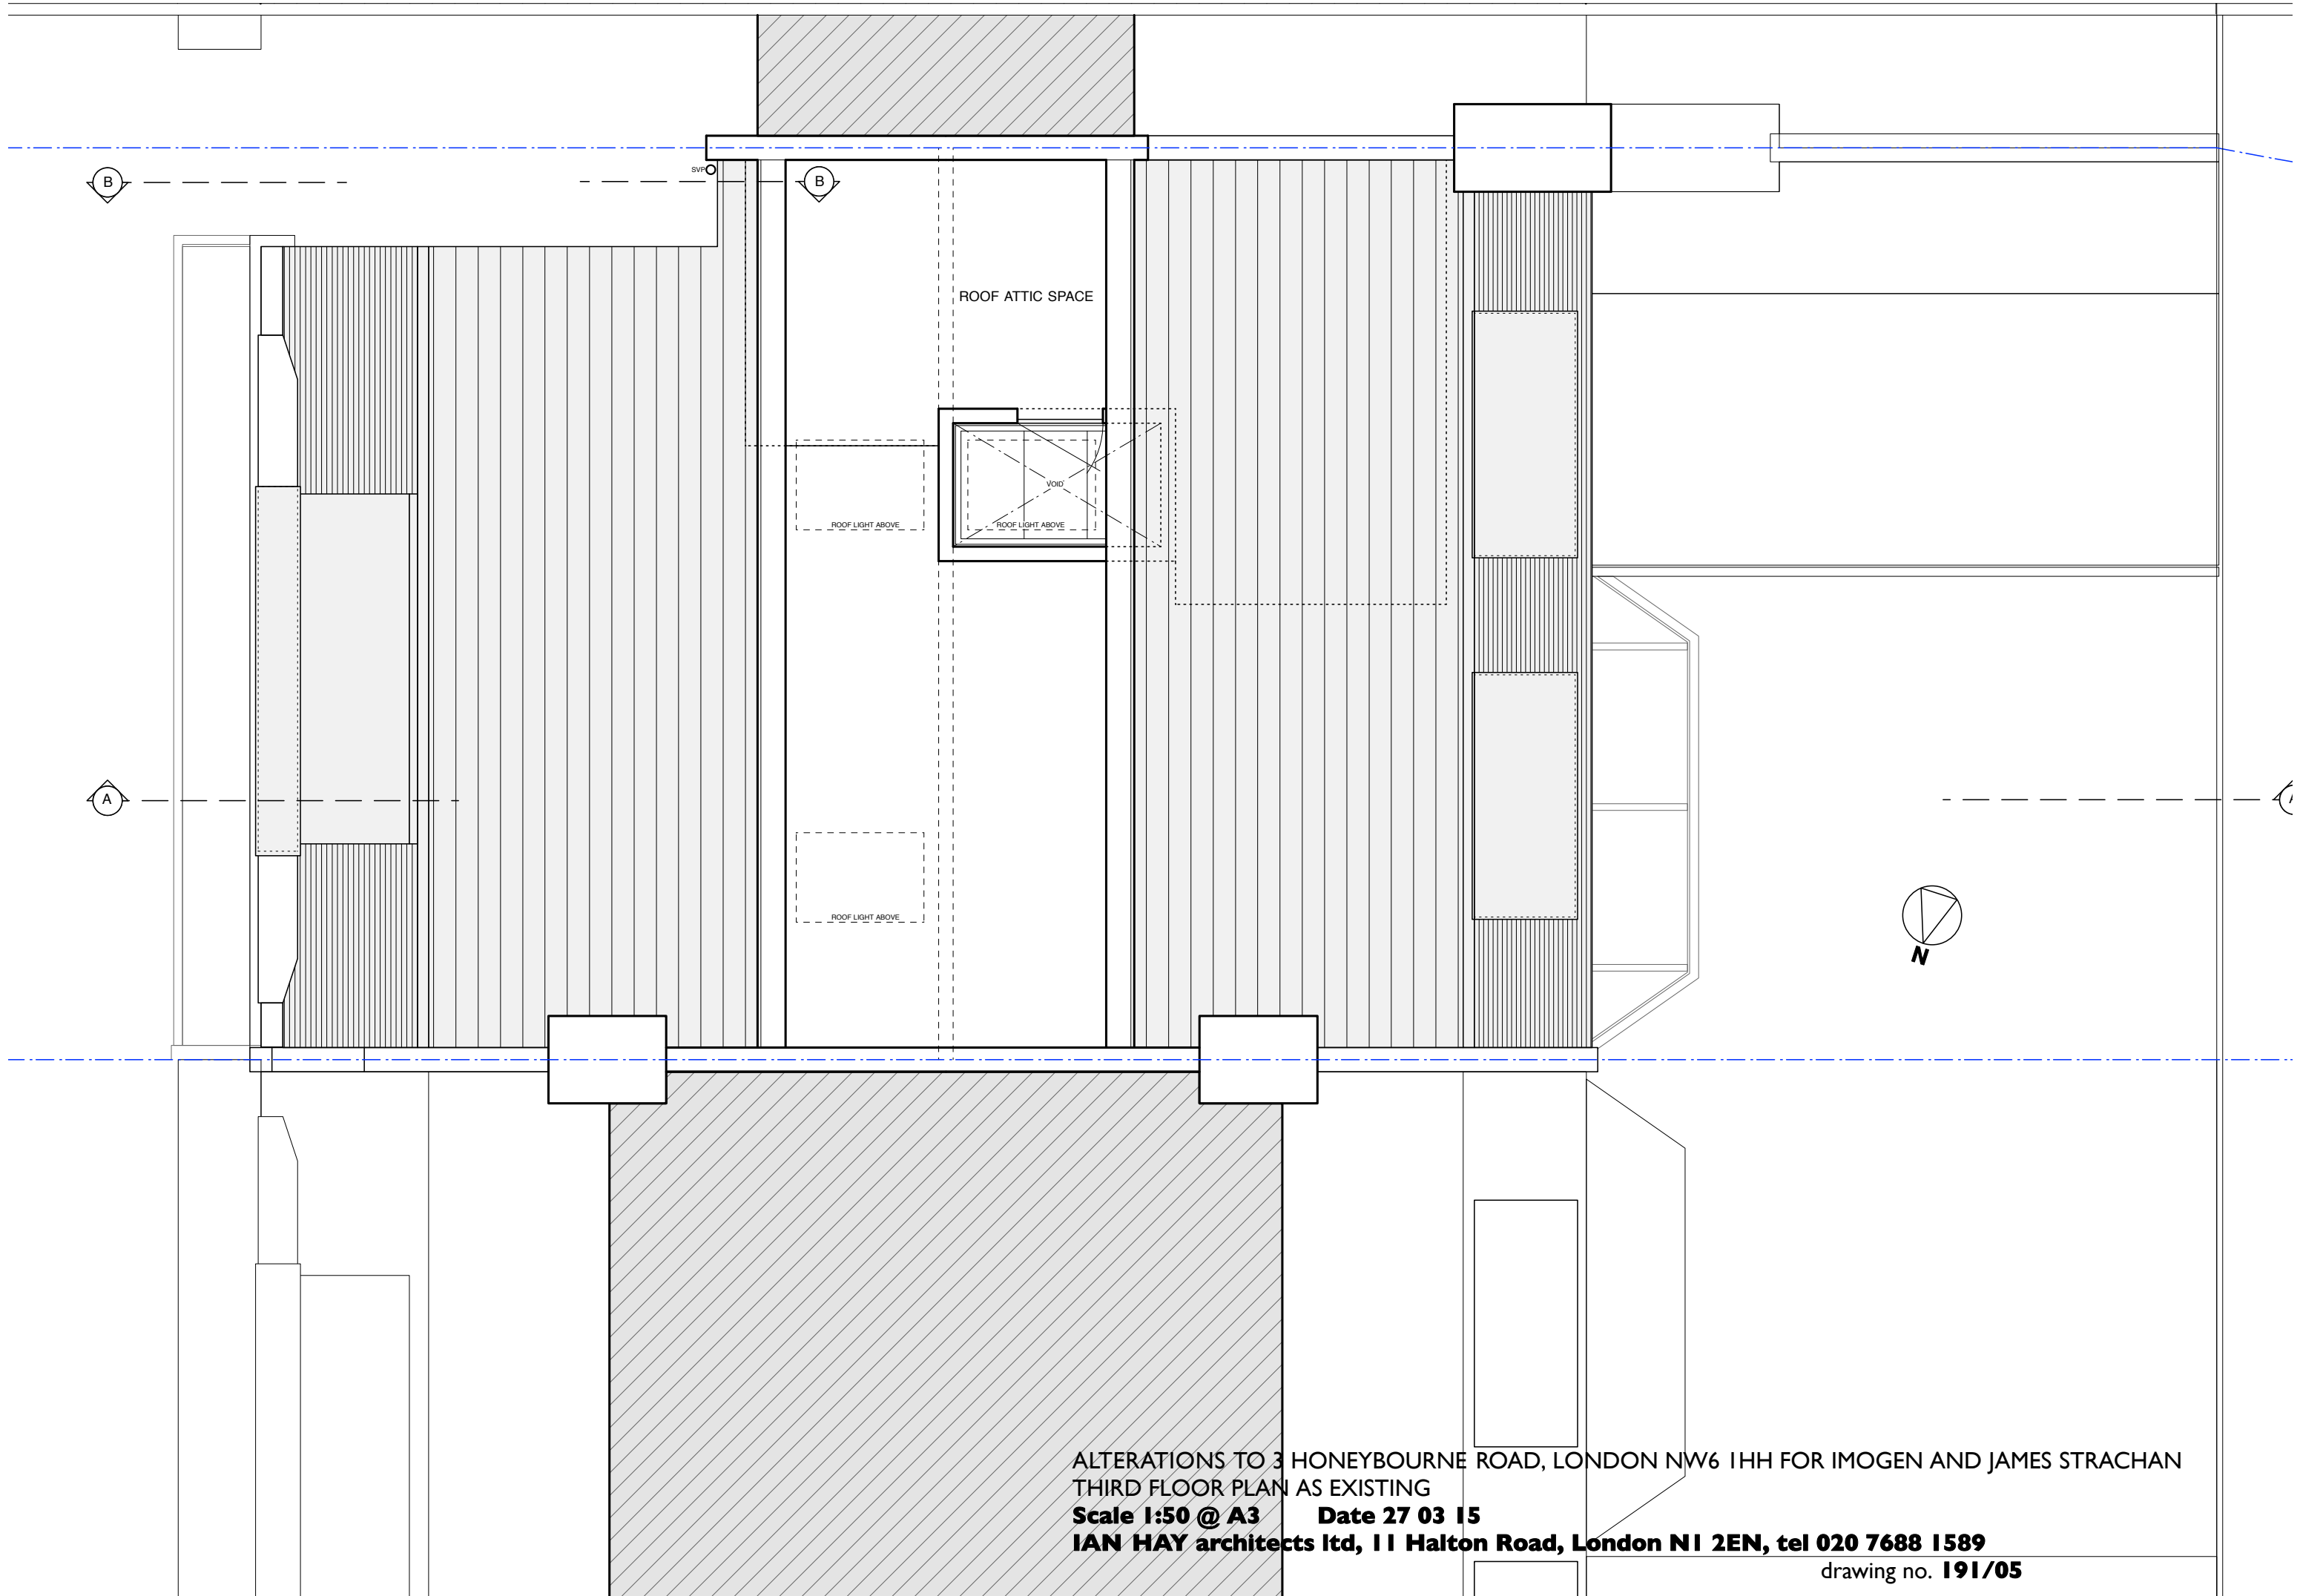

ALTERATIONS TO 3 HONEYBOURNE ROAD, LONDON NW6 1HH FOR IMOGEN AND JAMES STRACHAN
THIRD FLOOR PLAN AS EXISTING
Scale 1:50 @ A3 Date 27 03 15
IAN HAY architects ltd, 11 Halton Road, London N1 2EN, tel 020 7688 1589

drawing no. **191/05**

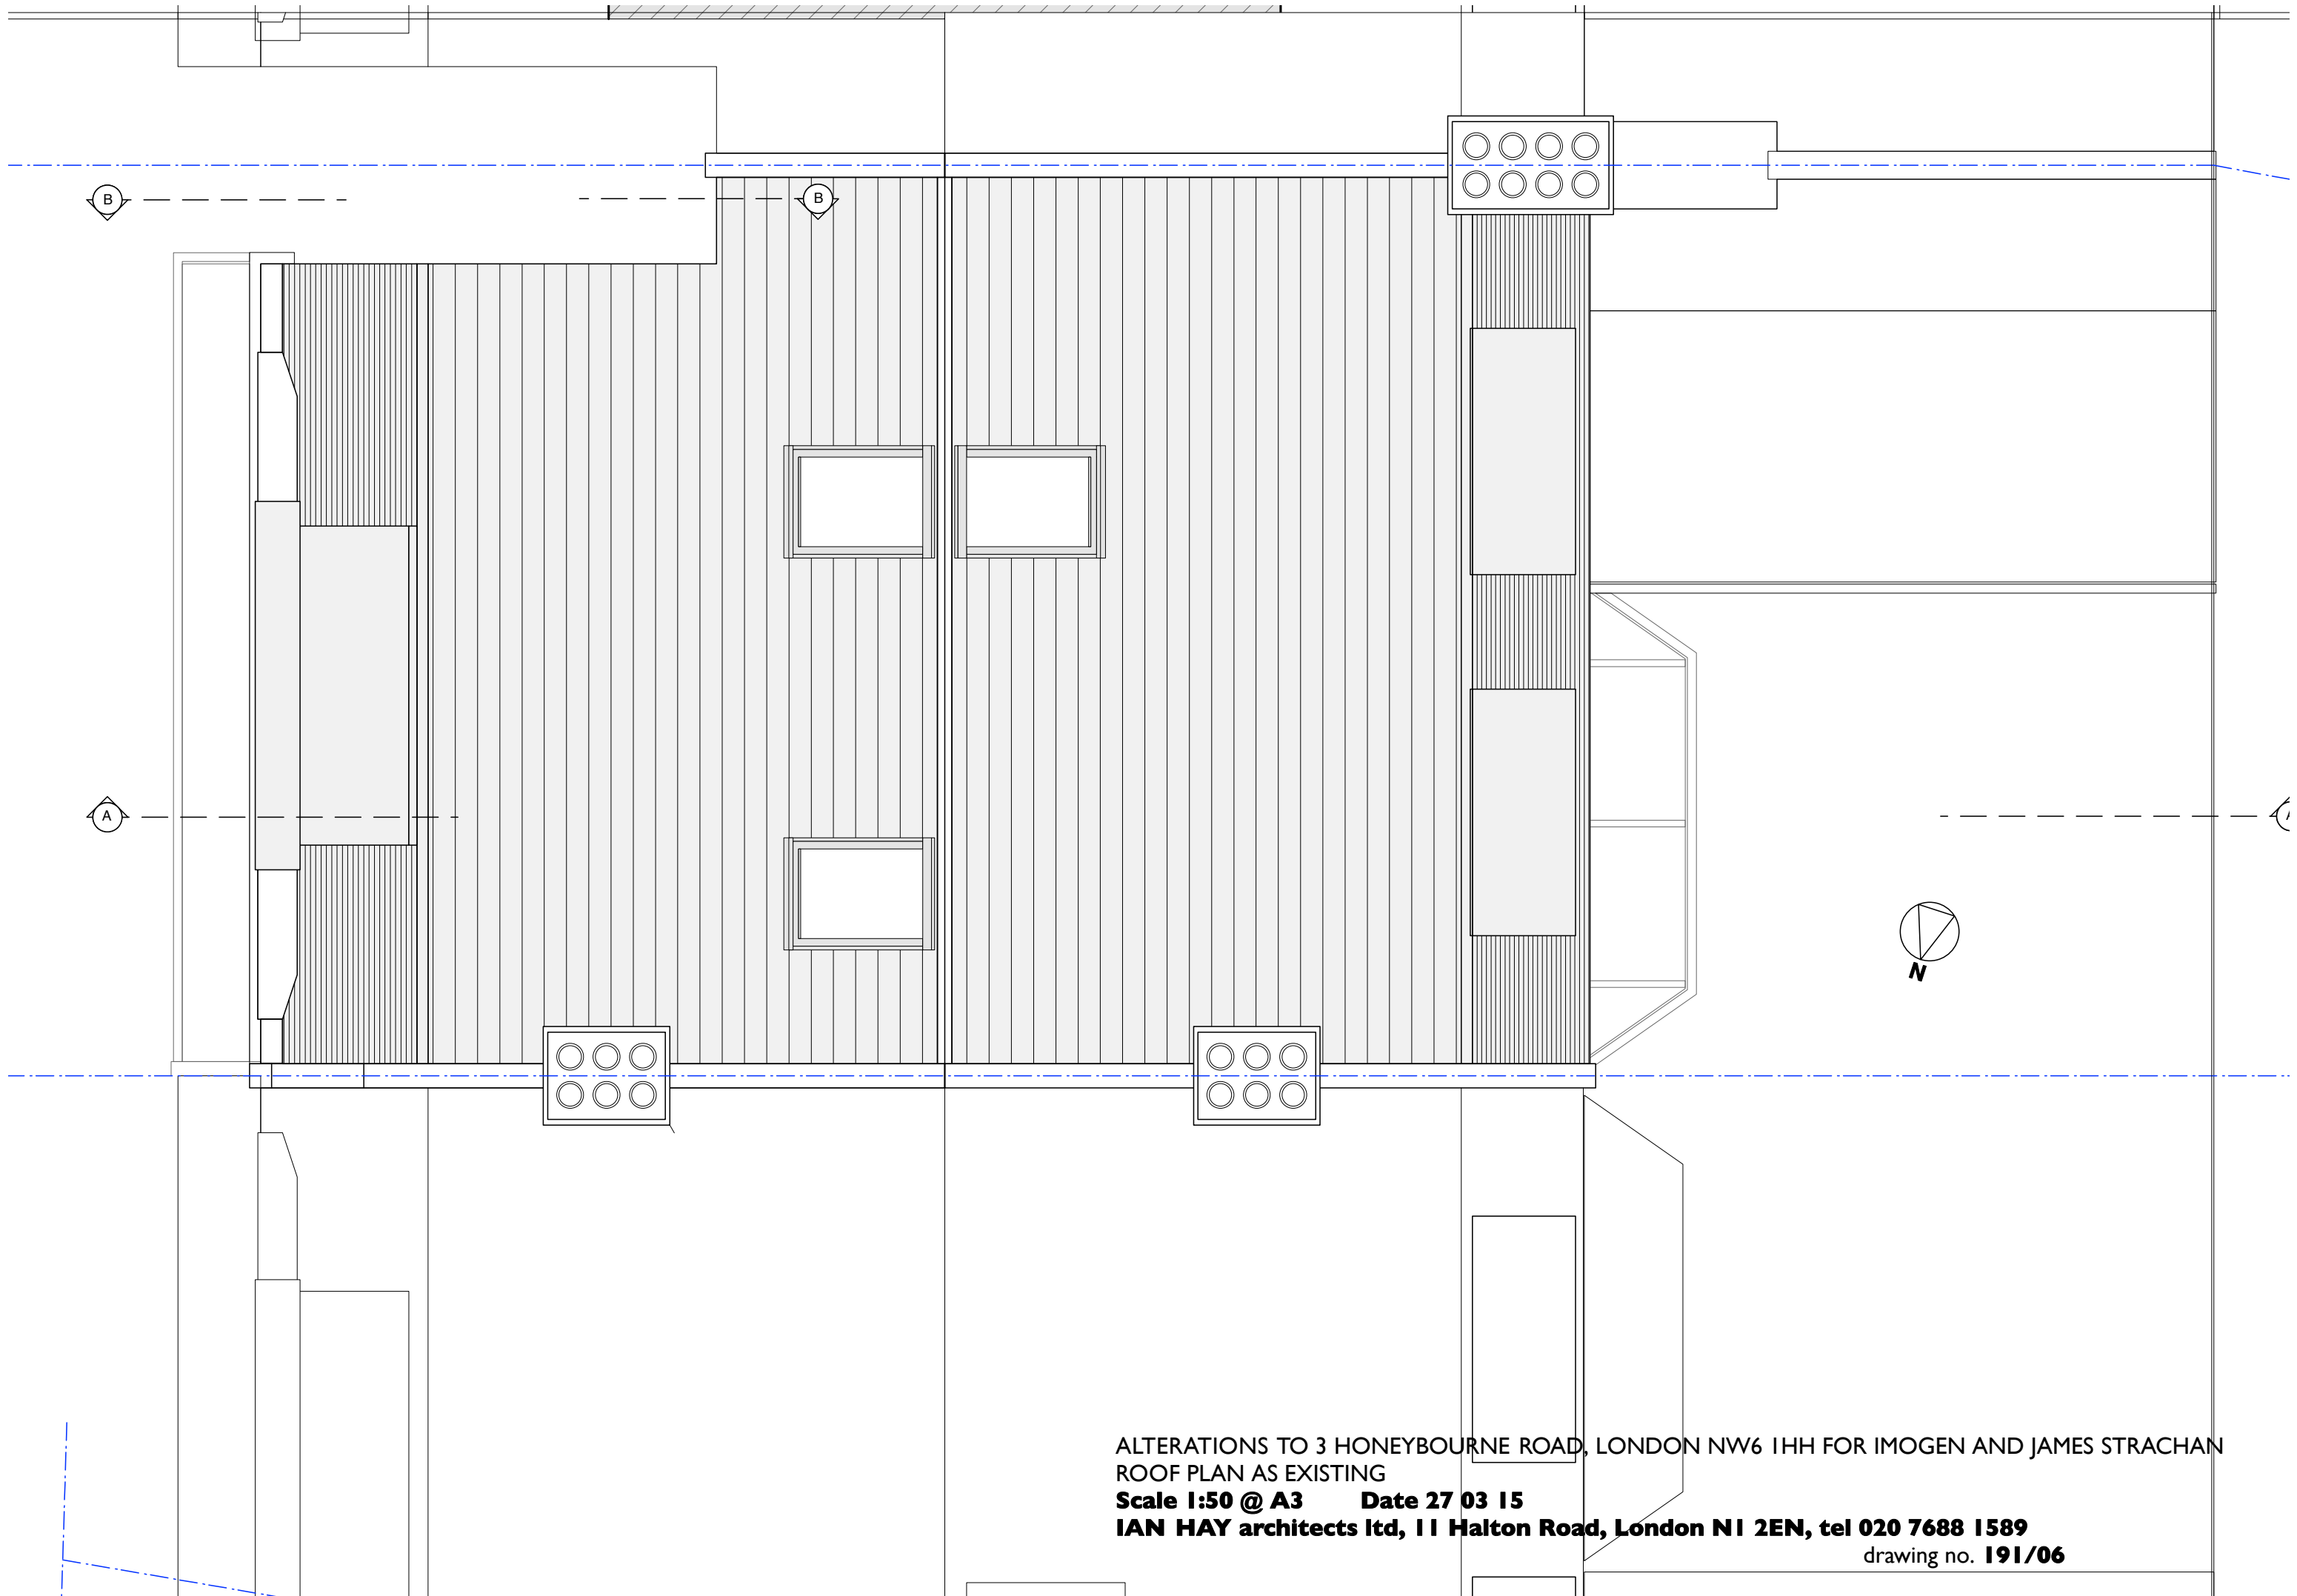

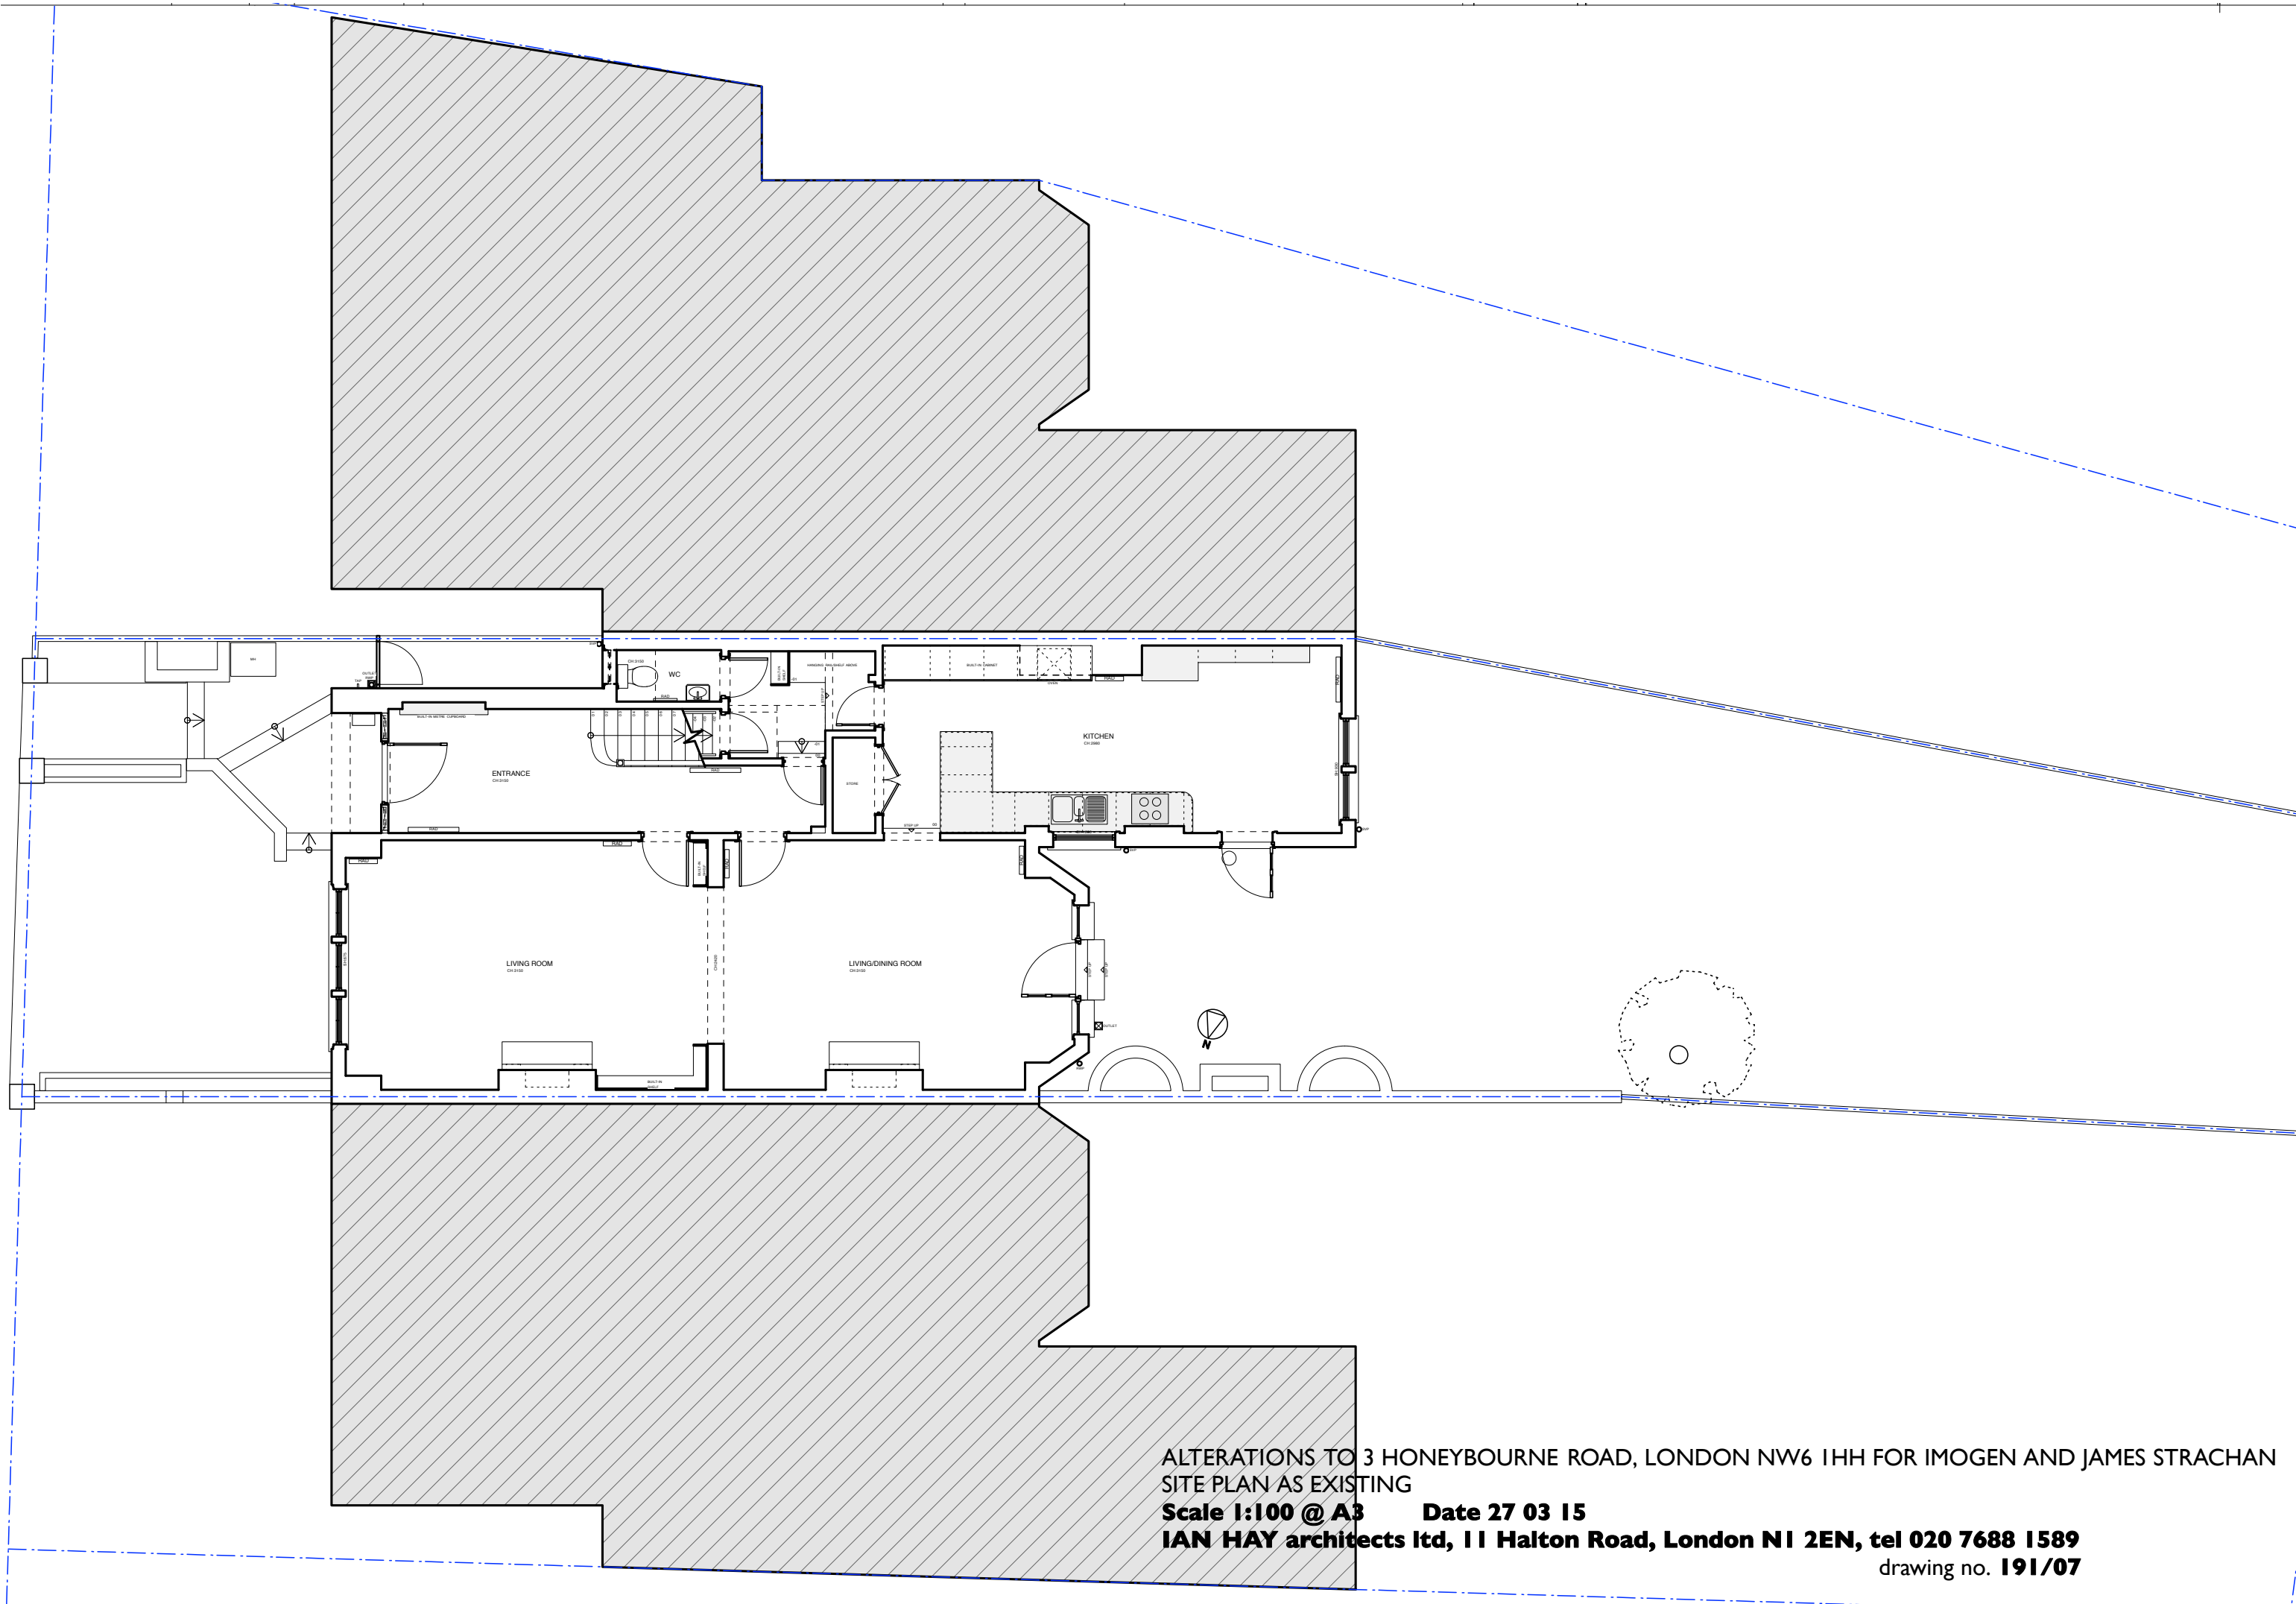




ALTERATIONS TO 3 HONEYBOURNE ROAD, LONDON NW6 1HH FOR IMOGEN AND JAMES STRACHAN
 REAR ELEVATION AS EXISTING

Scale 1:100 @ A3

Date 27 03 15

IAN HAY architects ltd, 11 Halton Road, London N1 2EN, tel 020 7688 1589

drawing no. **191/08**

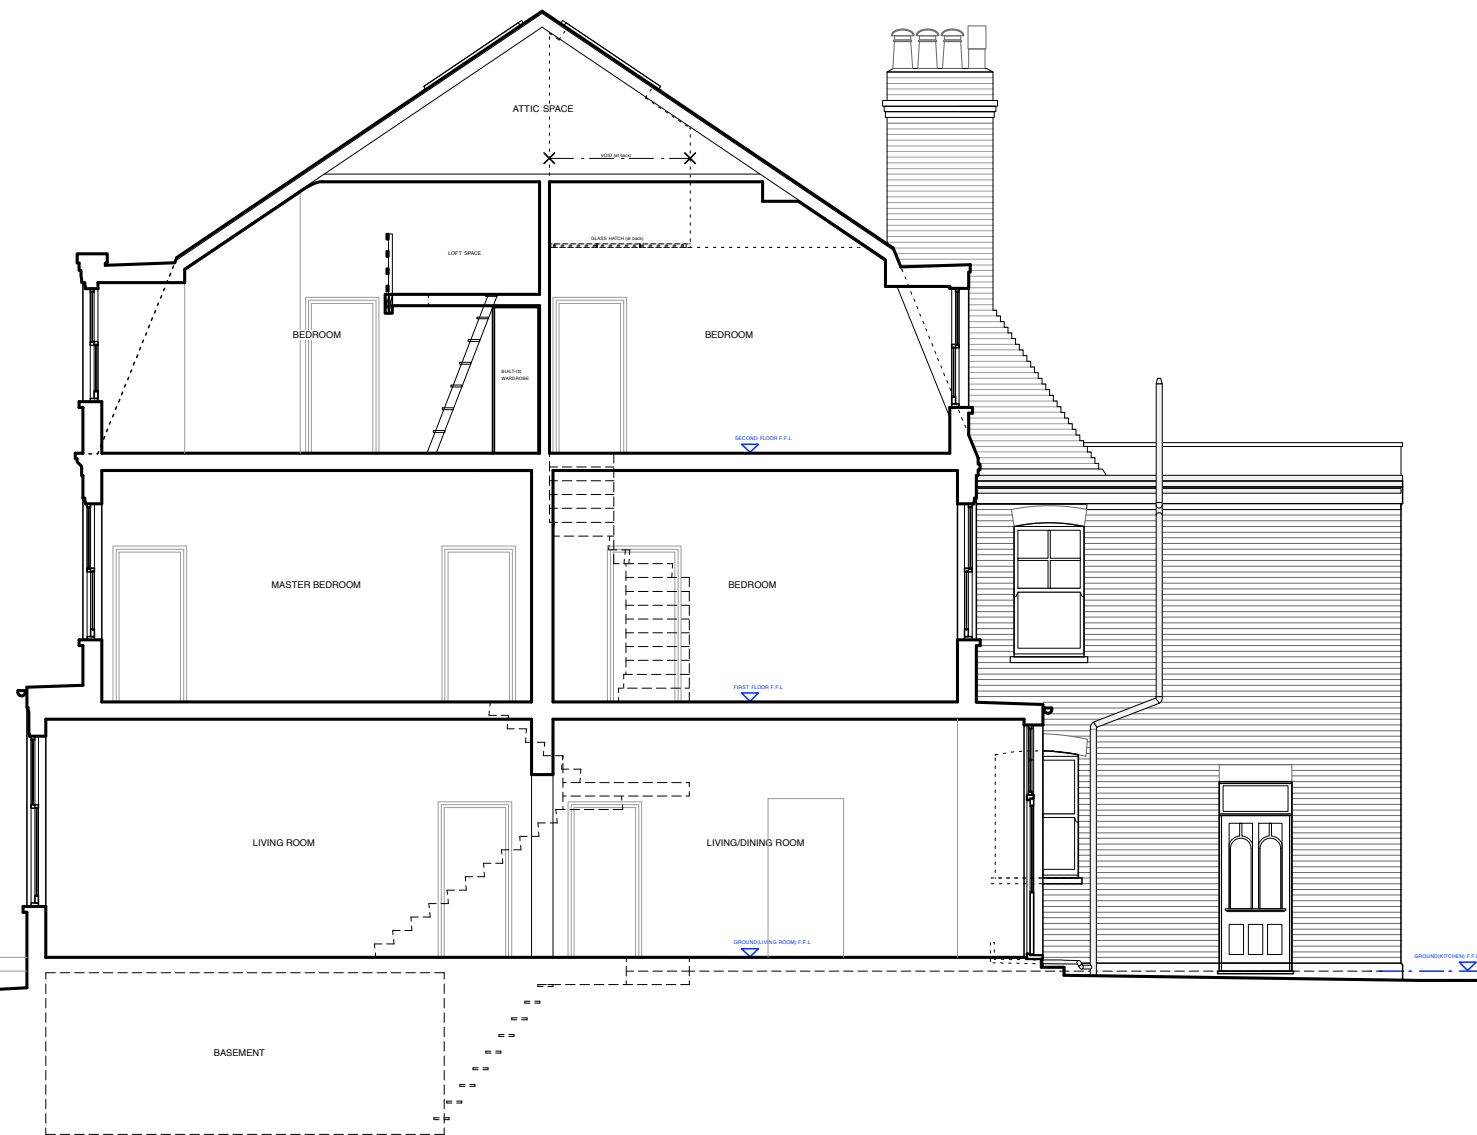


ALTERATIONS TO 3 HONEYBOURNE ROAD, LONDON NW6 1HH FOR IMOGEN AND JAMES STRACHAN
SECTION AS EXISTING

Scale 1:100 @ A3

Date 27 03 15

IAN HAY architects ltd, 11 Halton Road, London N1 2EN, tel 020 7688 1589

drawing no. 191/09

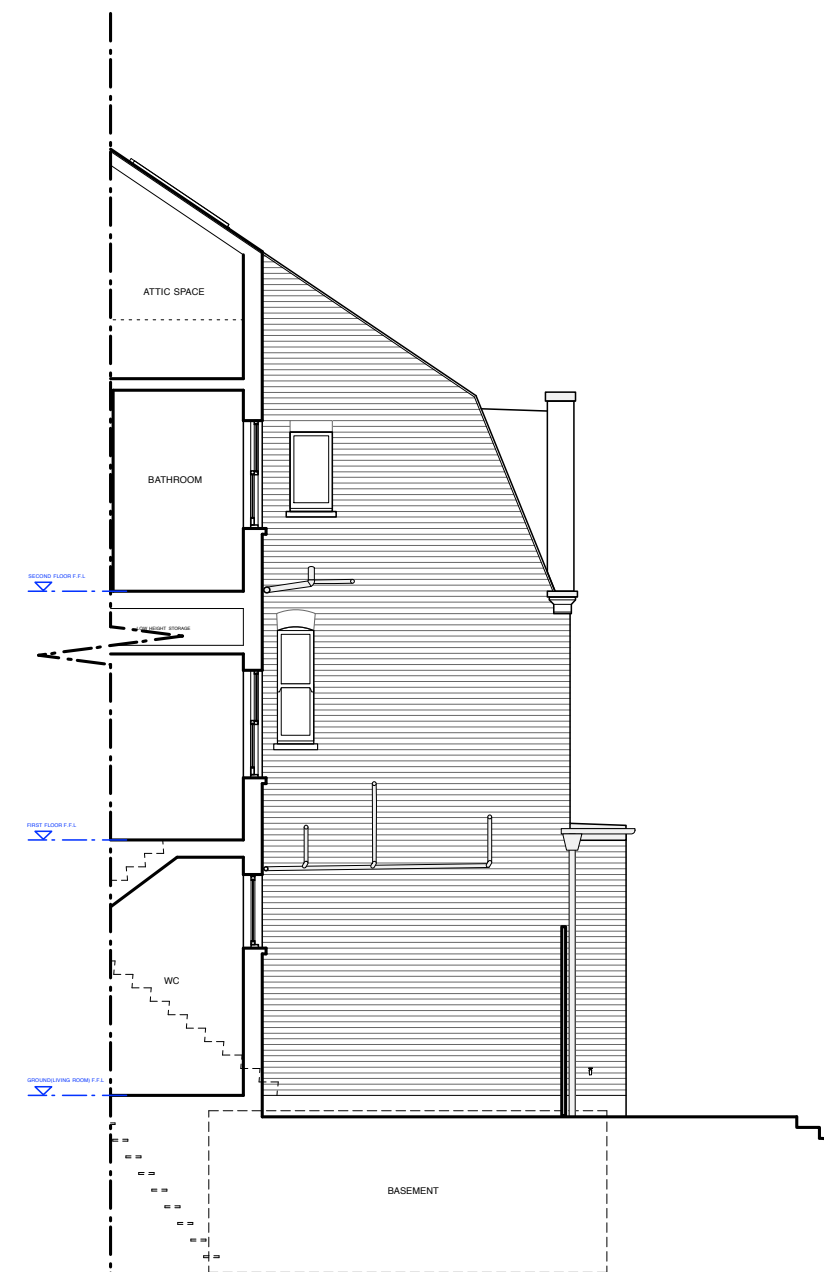

ALTERATIONS TO 3 HONEYBOURNE ROAD, LONDON NW6 1HH FOR IMOGEN AND JAMES STRACHAN
FRONT ELEVATION AS EXISTING

Scale 1:100 @ A3 Date 27 03 15

IAN HAY architects ltd, 11 Halton Road, London N1 2EN, tel 020 7688 1589

drawing no. 191/10