


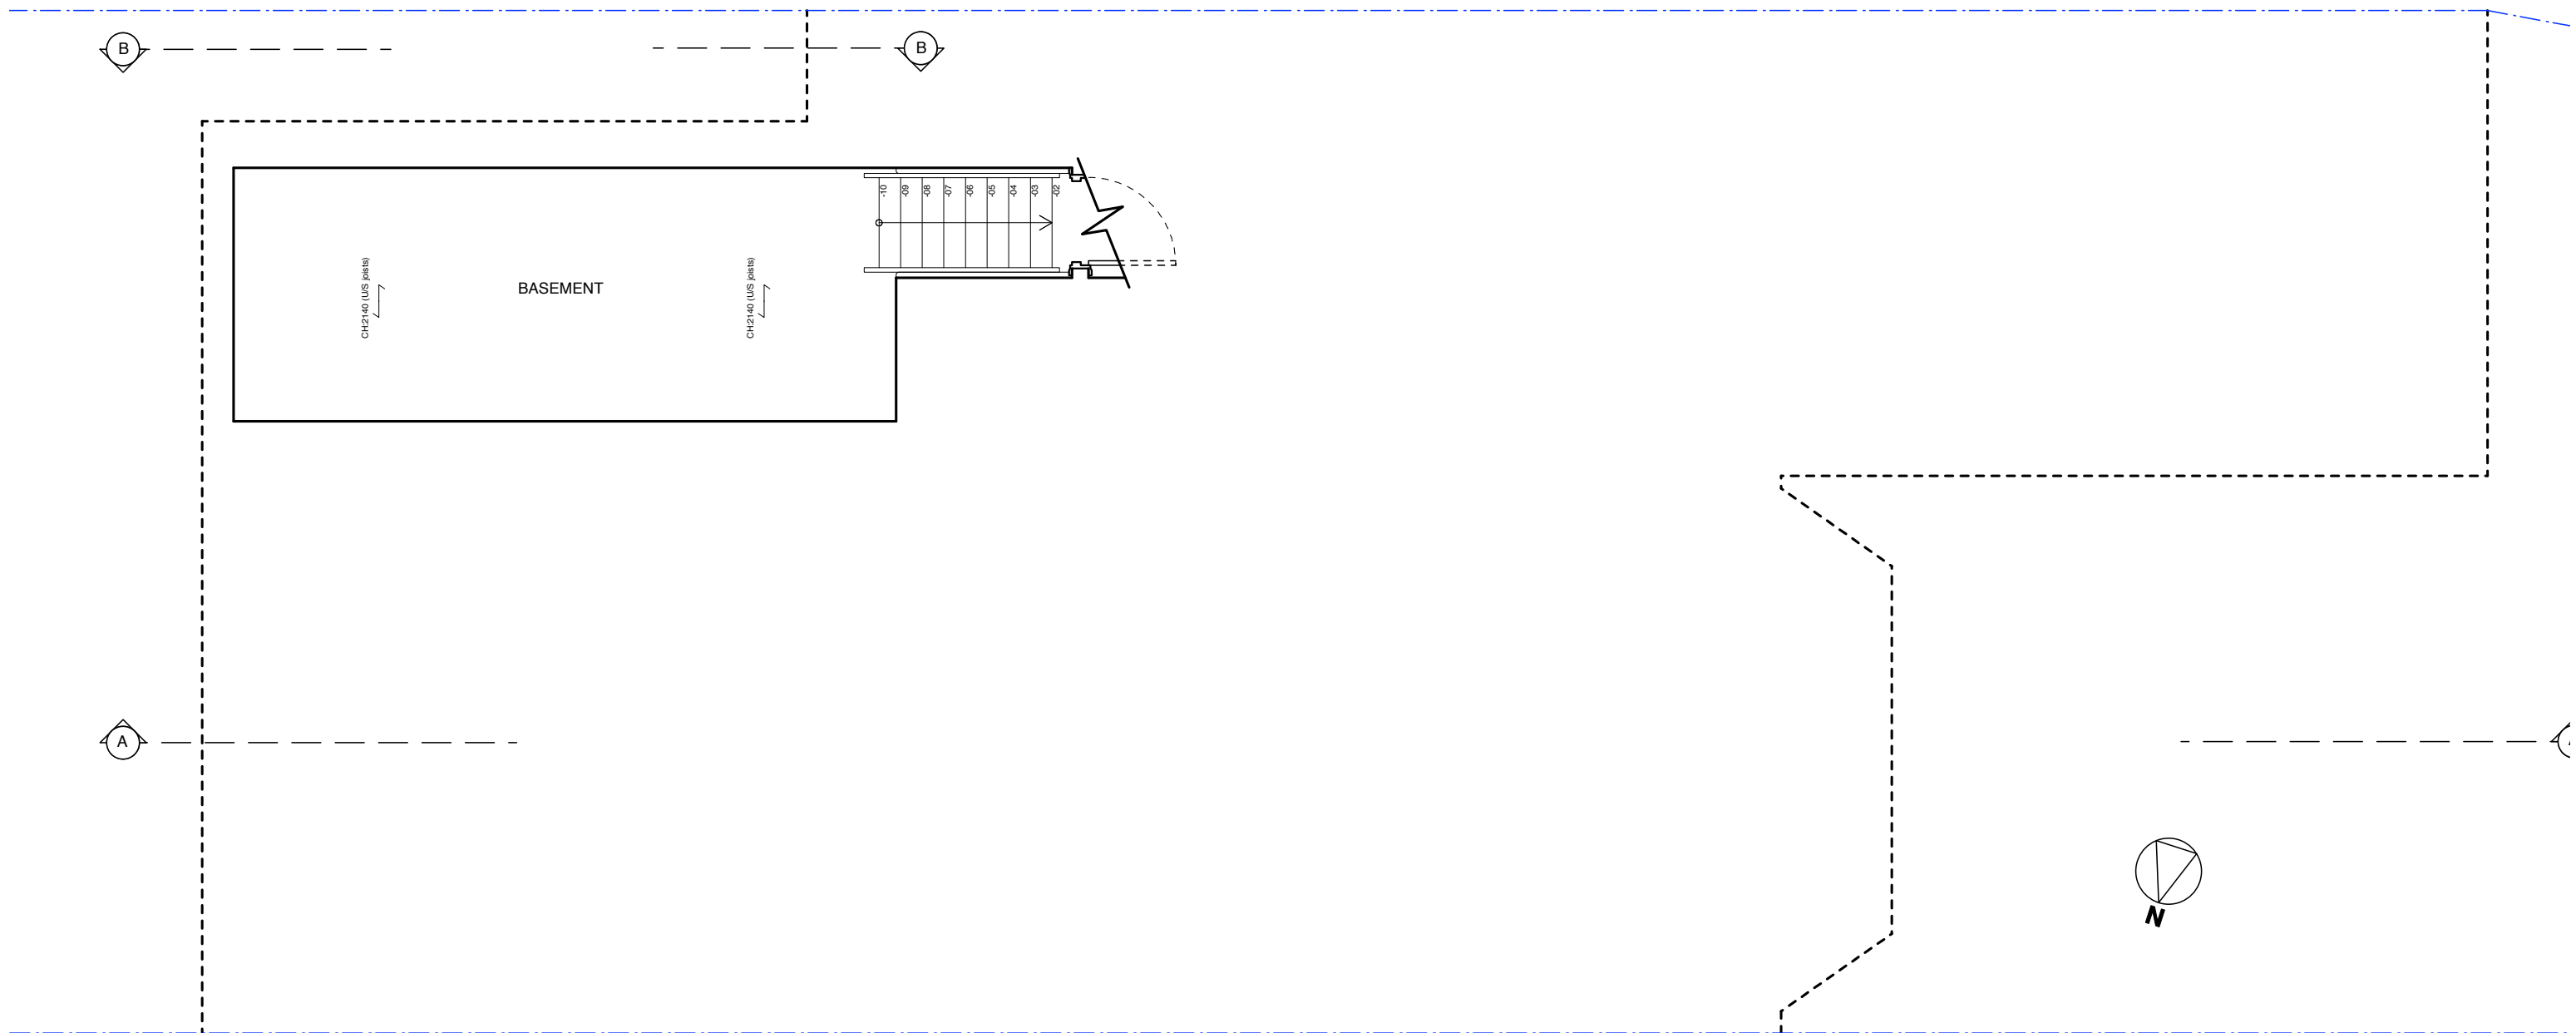


ALTERATIONS TO 3 HONEYBOURNE ROAD, LONDON NW6 1HH FOR IMOGEN AND JAMES STRACHAN
BASEMENT PLAN AS EXISTING

Scale 1:50 @ A3 Date 27 03 15

IAN HAY architects ltd, 11 Halton Road, London N1 2EN, tel 020 7688 1589


drawing no. **191/01.27 07 15**

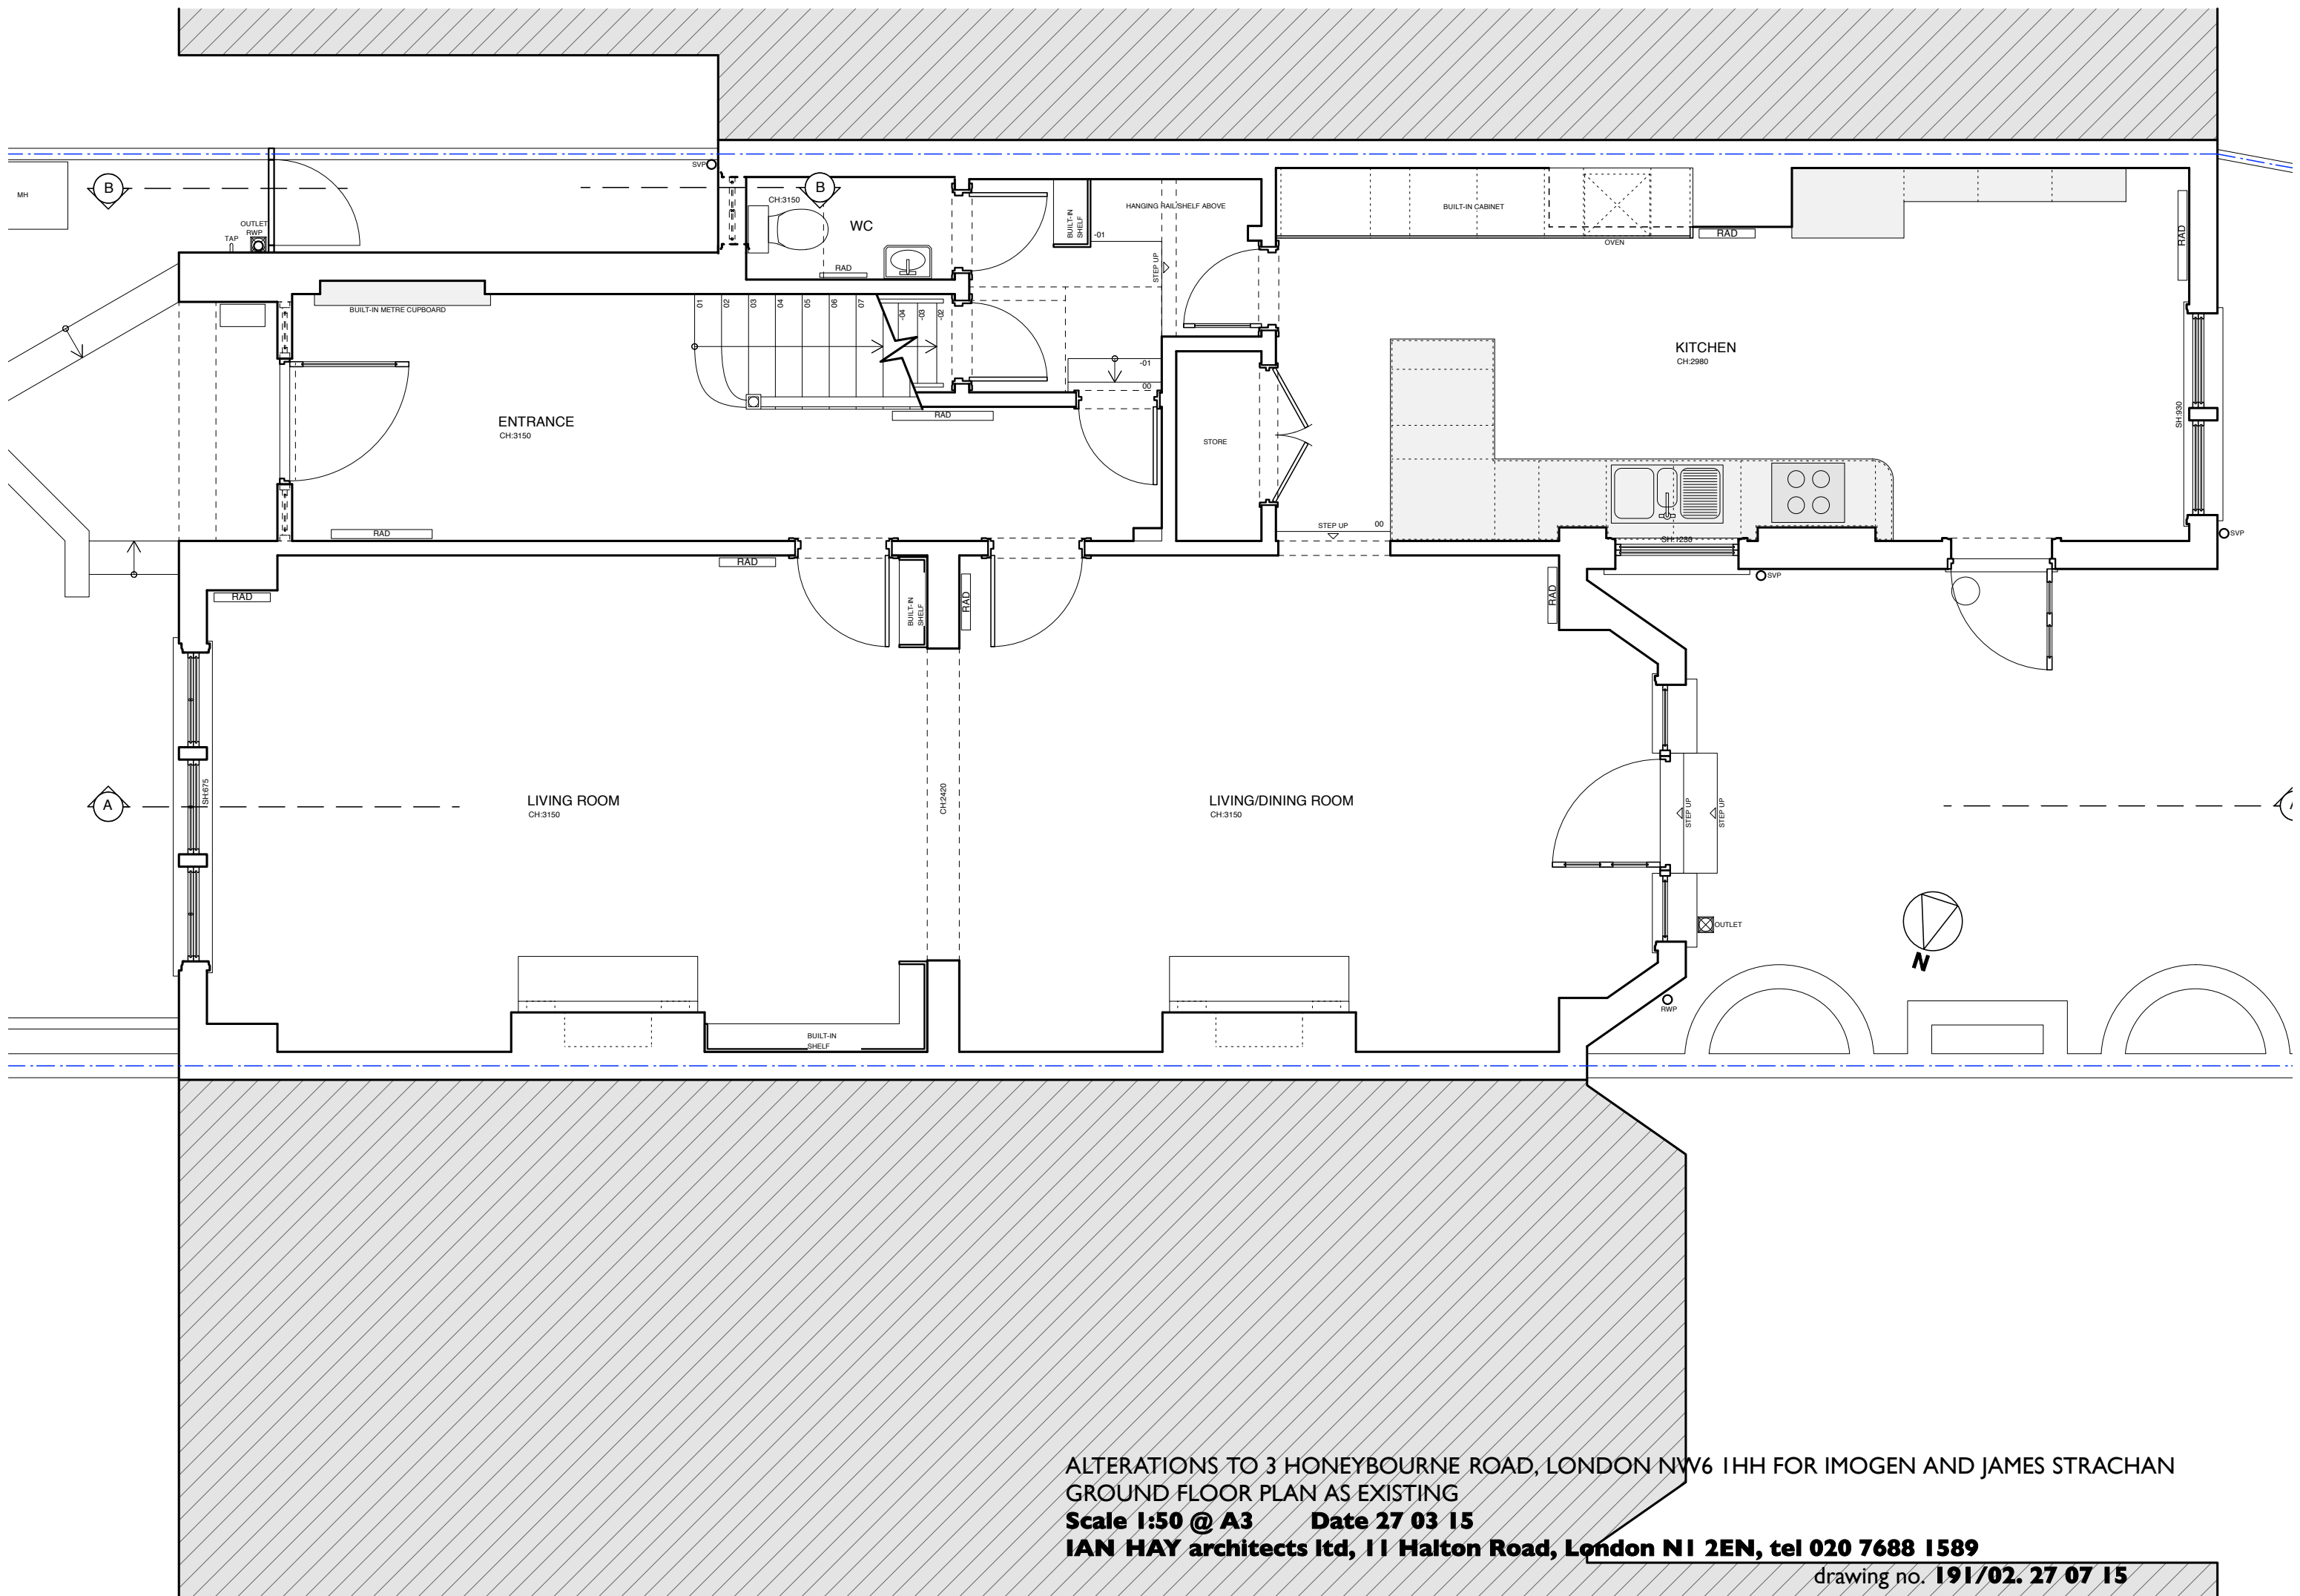



B

A


B

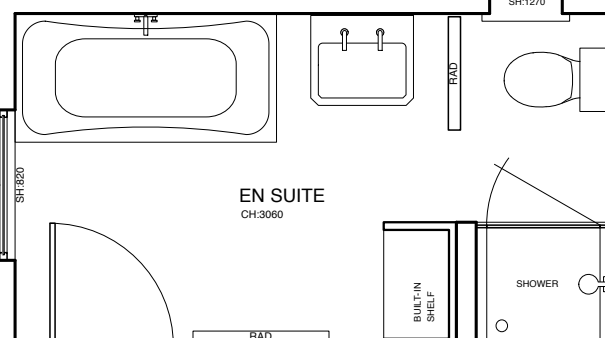


EN SUITE
CH:3060

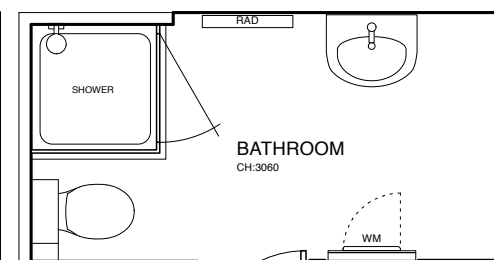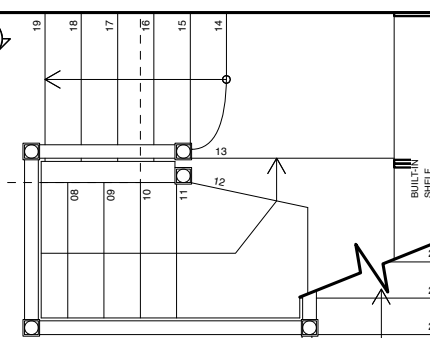


BATHROOM
CH:3060

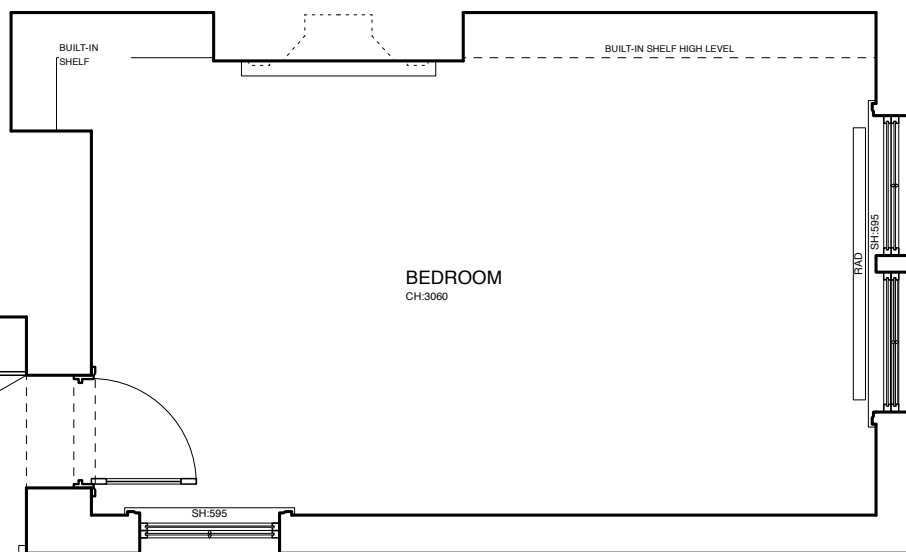

BEDROOM
CH:3060

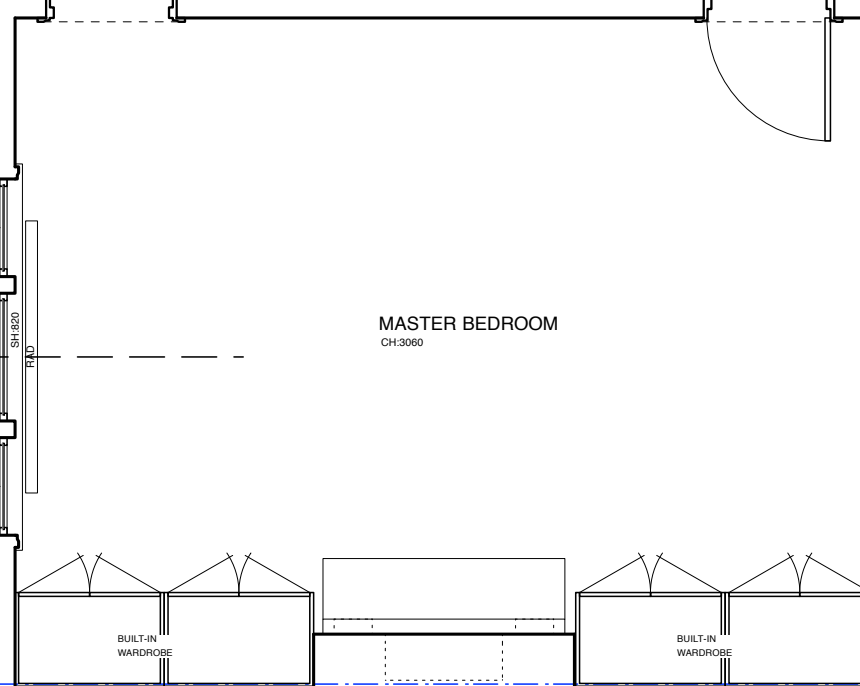

MASTER BEDROOM
CH:3060

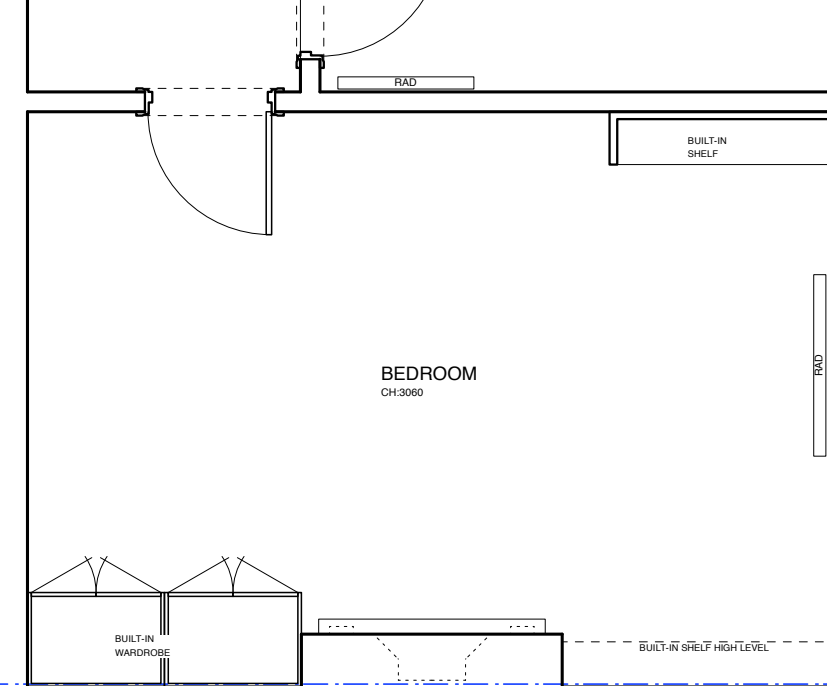

BEDROOM
CH:3060

ALTERATIONS TO 3 HONEYBOURNE ROAD, LONDON NW6 1HH FOR IMOGEN AND JAMES STRACHAN
FIRST FLOOR PLAN AS EXISTING

Scale 1:50 @ A3 Date 27 03 15

IAN HAY architects ltd, 11 Halton Road, London N1 2EN, tel 020 7688 1589

drawing no: 191/03.27-07-15

B

A

NEW WINDOW IN
INCREASED OPENING

SLOPING
SOFFIT

BATHROOM

LIGHTWELL
VOID

SHOWER
ROOM

ROOFLIGHT
ABOVE

NEW
STAIRCASE
UP TO LOFT

BEDROOM

BEDROOM

BEDROOM

BEDROOM

BEDROOM

CHUTE

GLASS
BALUSTRADE

ACCESS TO LAUNDRY CHUTE
FROM STAIRCASE




ALTERATIONS TO 3 HONEYBOURNE ROAD, LONDON NW6 1HH FOR IMOGEN AND JAMES STRACHAN
SECOND FLOOR PLAN AS PROPOSED

Scale 1:50 @ A3

Date 27 03 15


IAN HAY architects ltd, 11 Halton Road, London N1 2EN, tel 020 7688 1589

drawing no. 191/14. 27 07 15

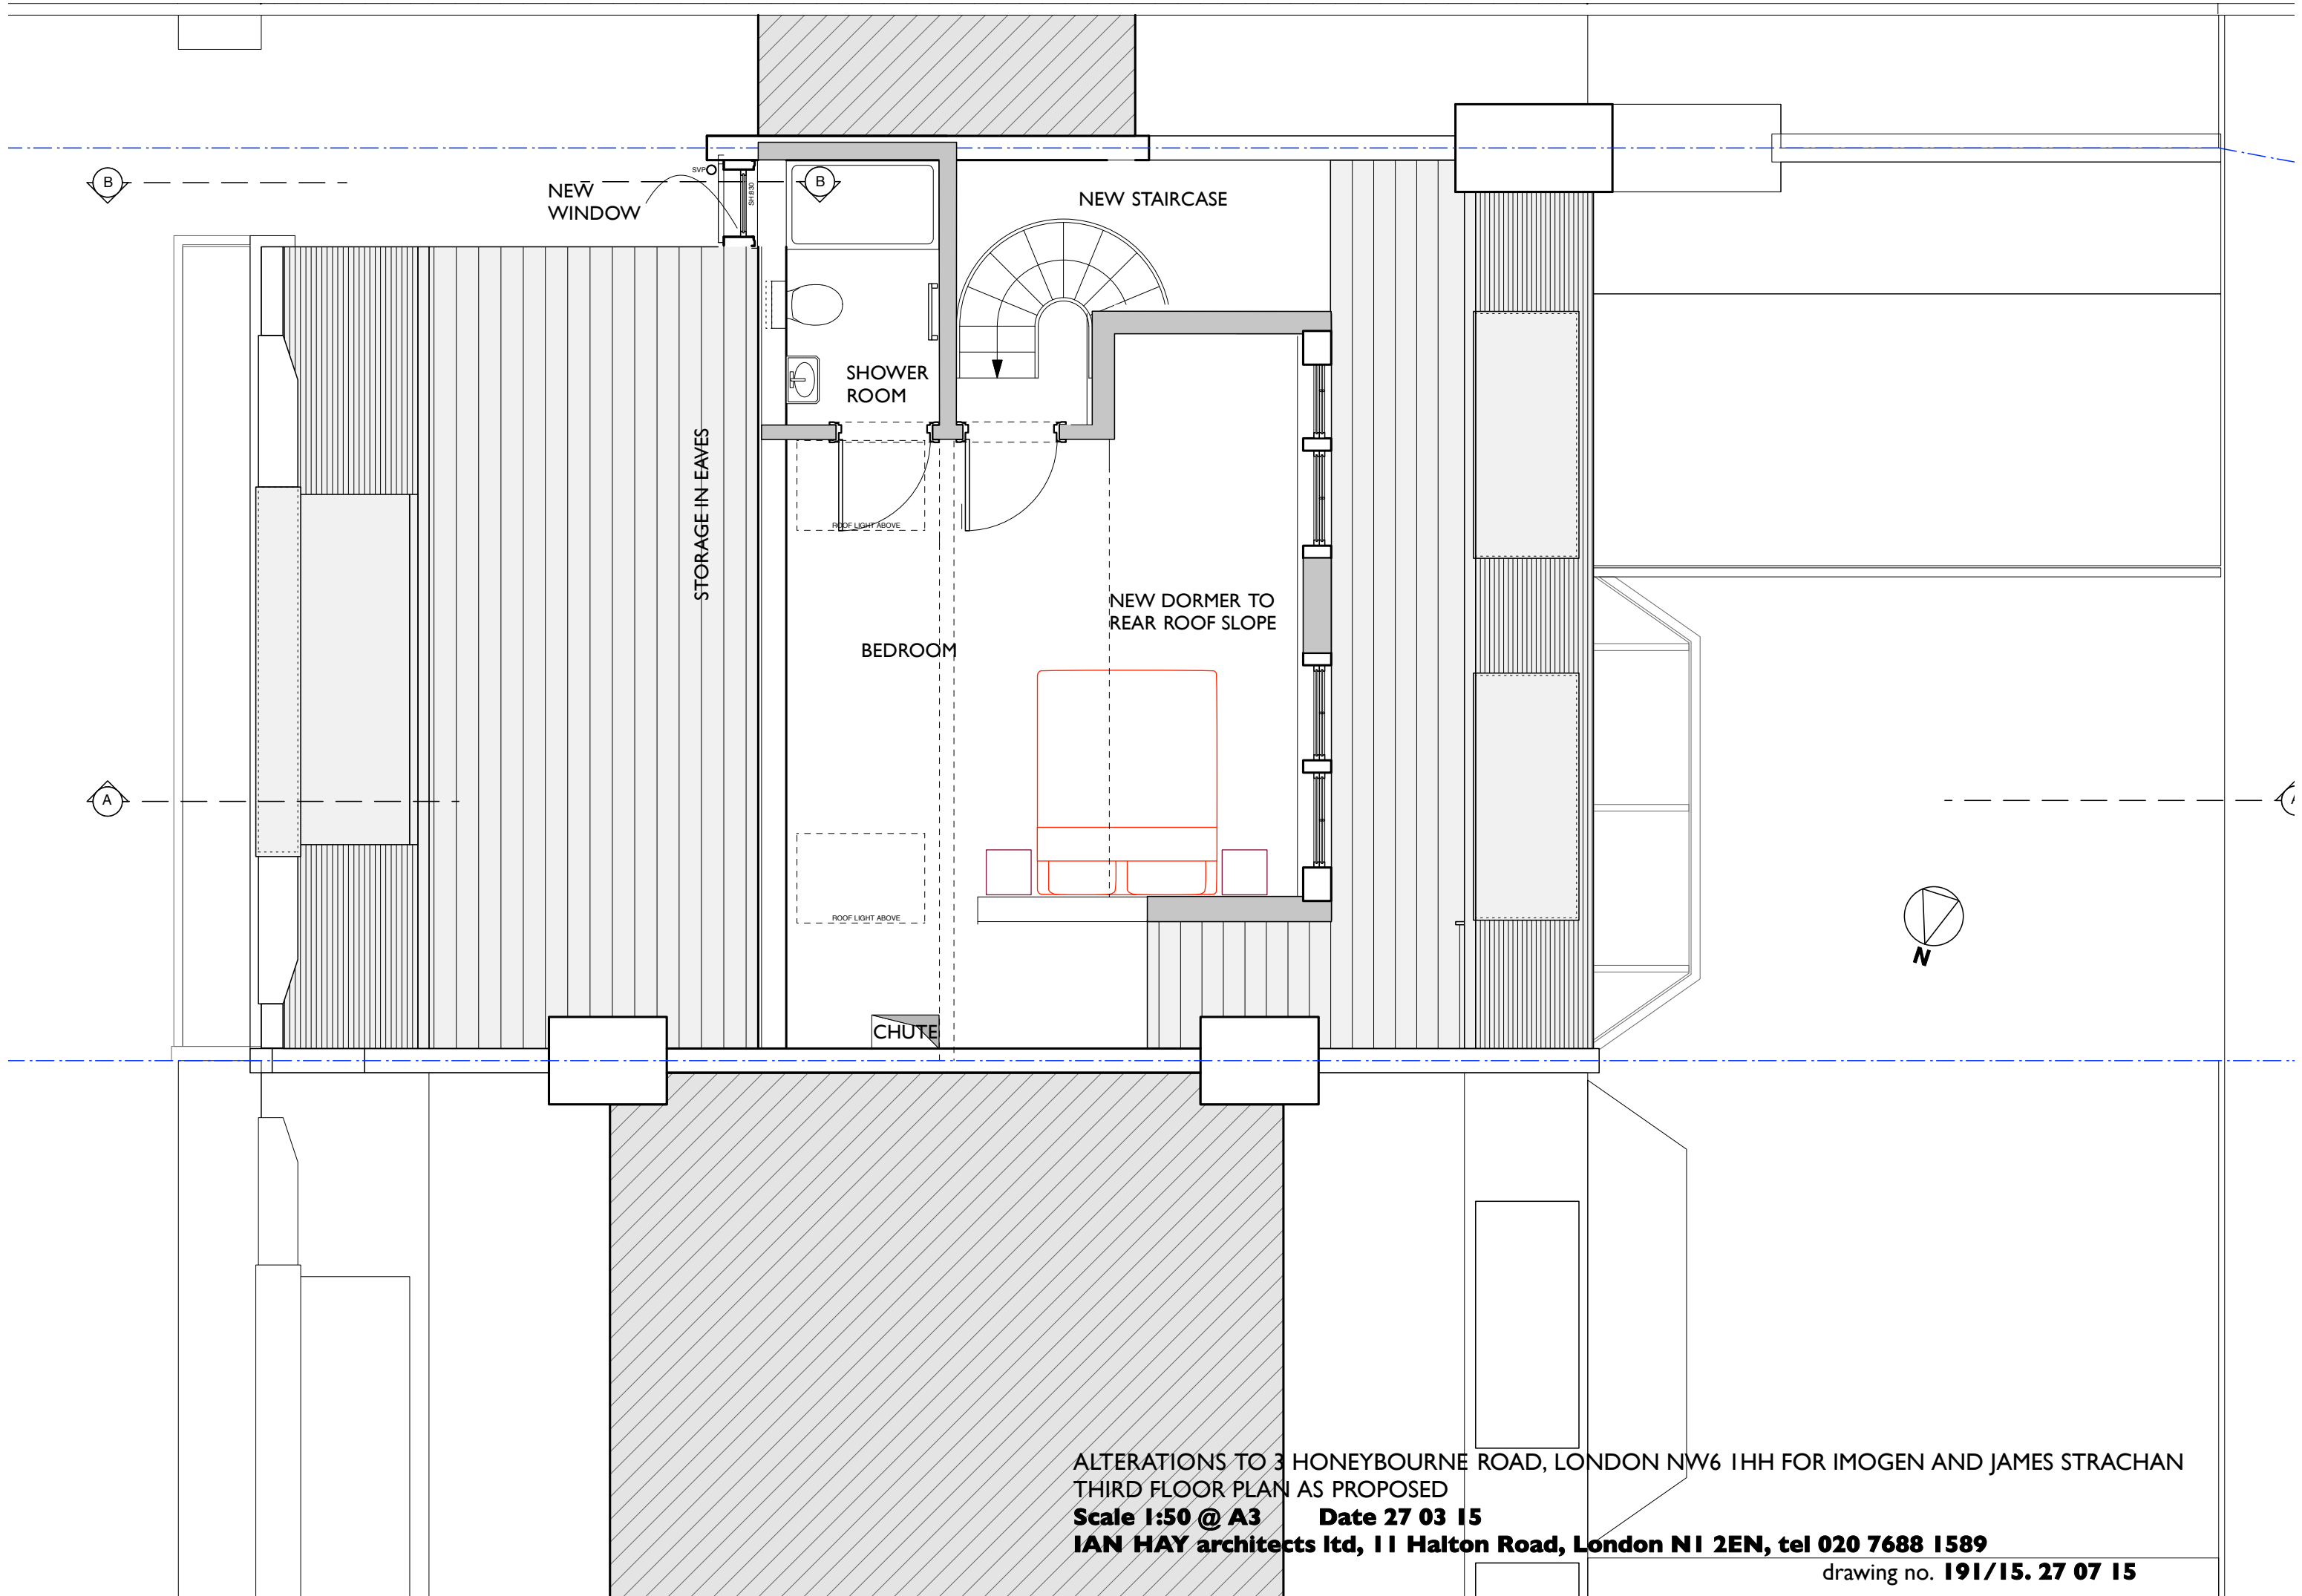


ALTERATIONS TO 3 HONEYBOURNE ROAD, LONDON NW6 1HH FOR IMOGEN AND JAMES STRACHAN
 THIRD FLOOR PLAN AS PROPOSED
Scale 1:50 @ A3 Date 27 03 15
IAN HAY architects ltd, 11 Halton Road, London N1 2EN, tel 020 7688 1589

drawing no. **191/15. 27 07 15**

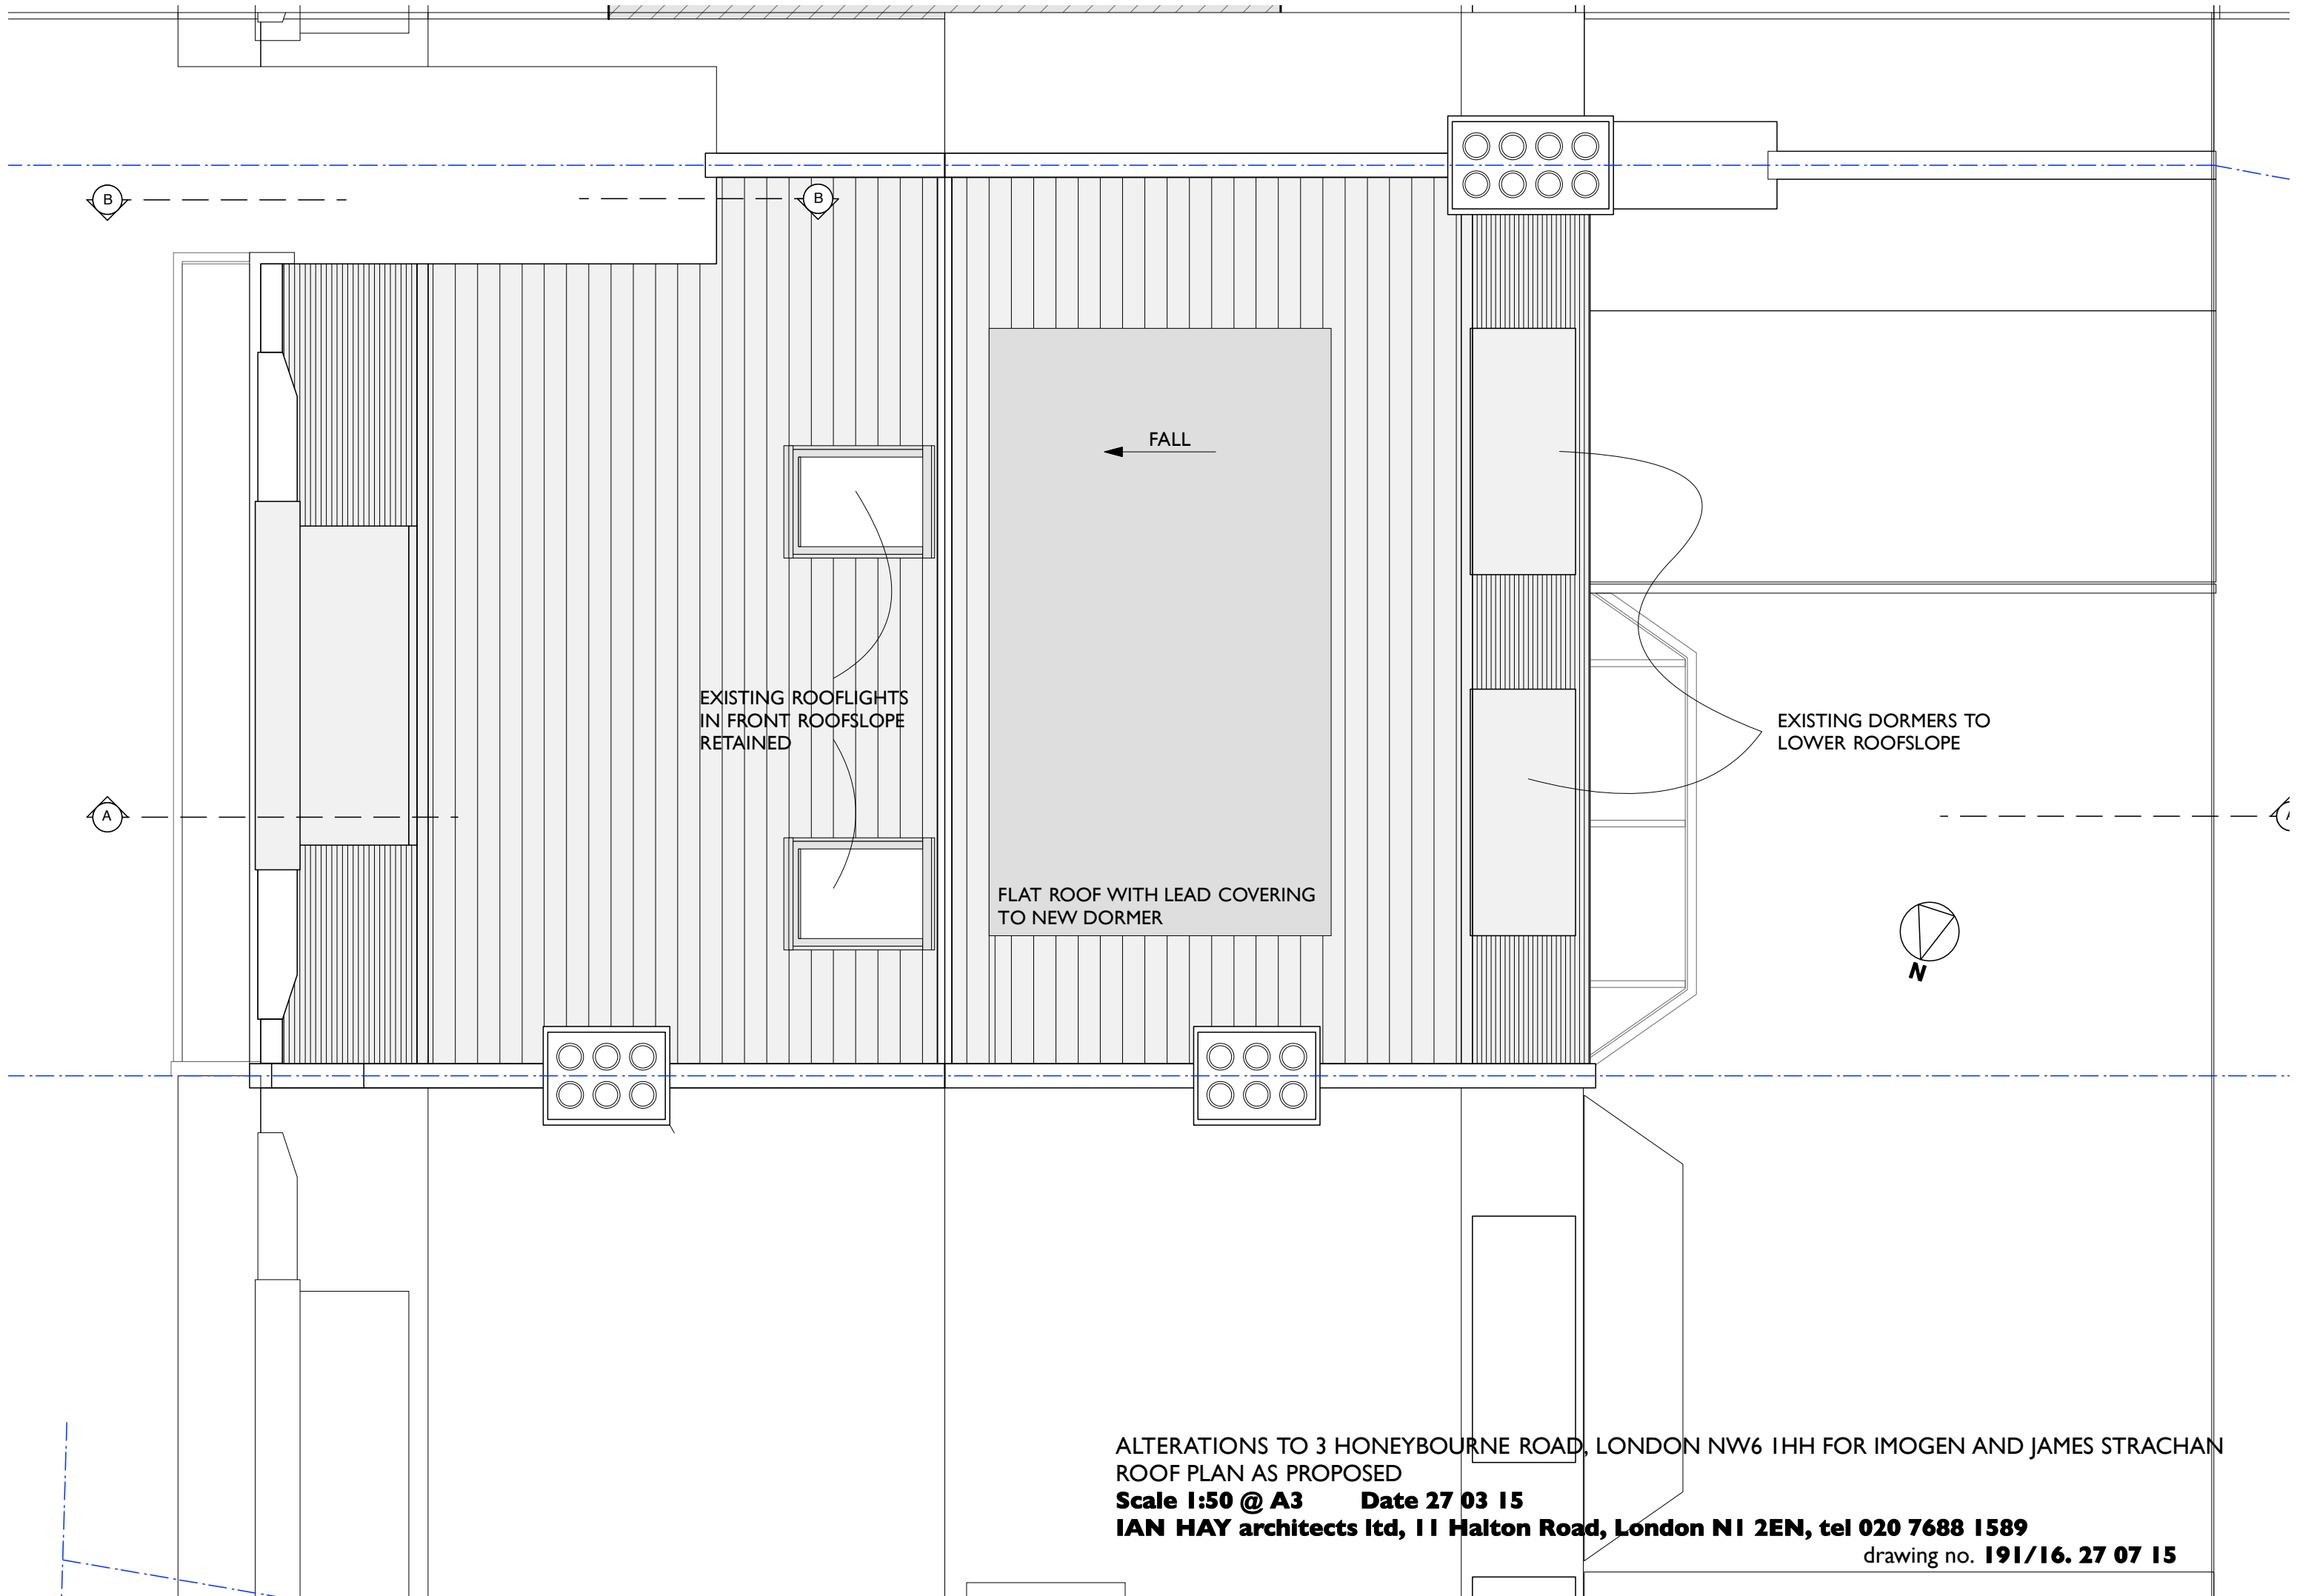

ALTERATIONS TO 3 HONEYBOURNE ROAD, LONDON NW6 1HH FOR IMOGEN AND JAMES STRACHAN
ROOF PLAN AS PROPOSED
Scale 1:50 @ A3 Date 27 03 15
IAN HAY architects ltd, 11 Halton Road, London N1 2EN, tel 020 7688 1589
drawing no. **191/16. 27 07 15**

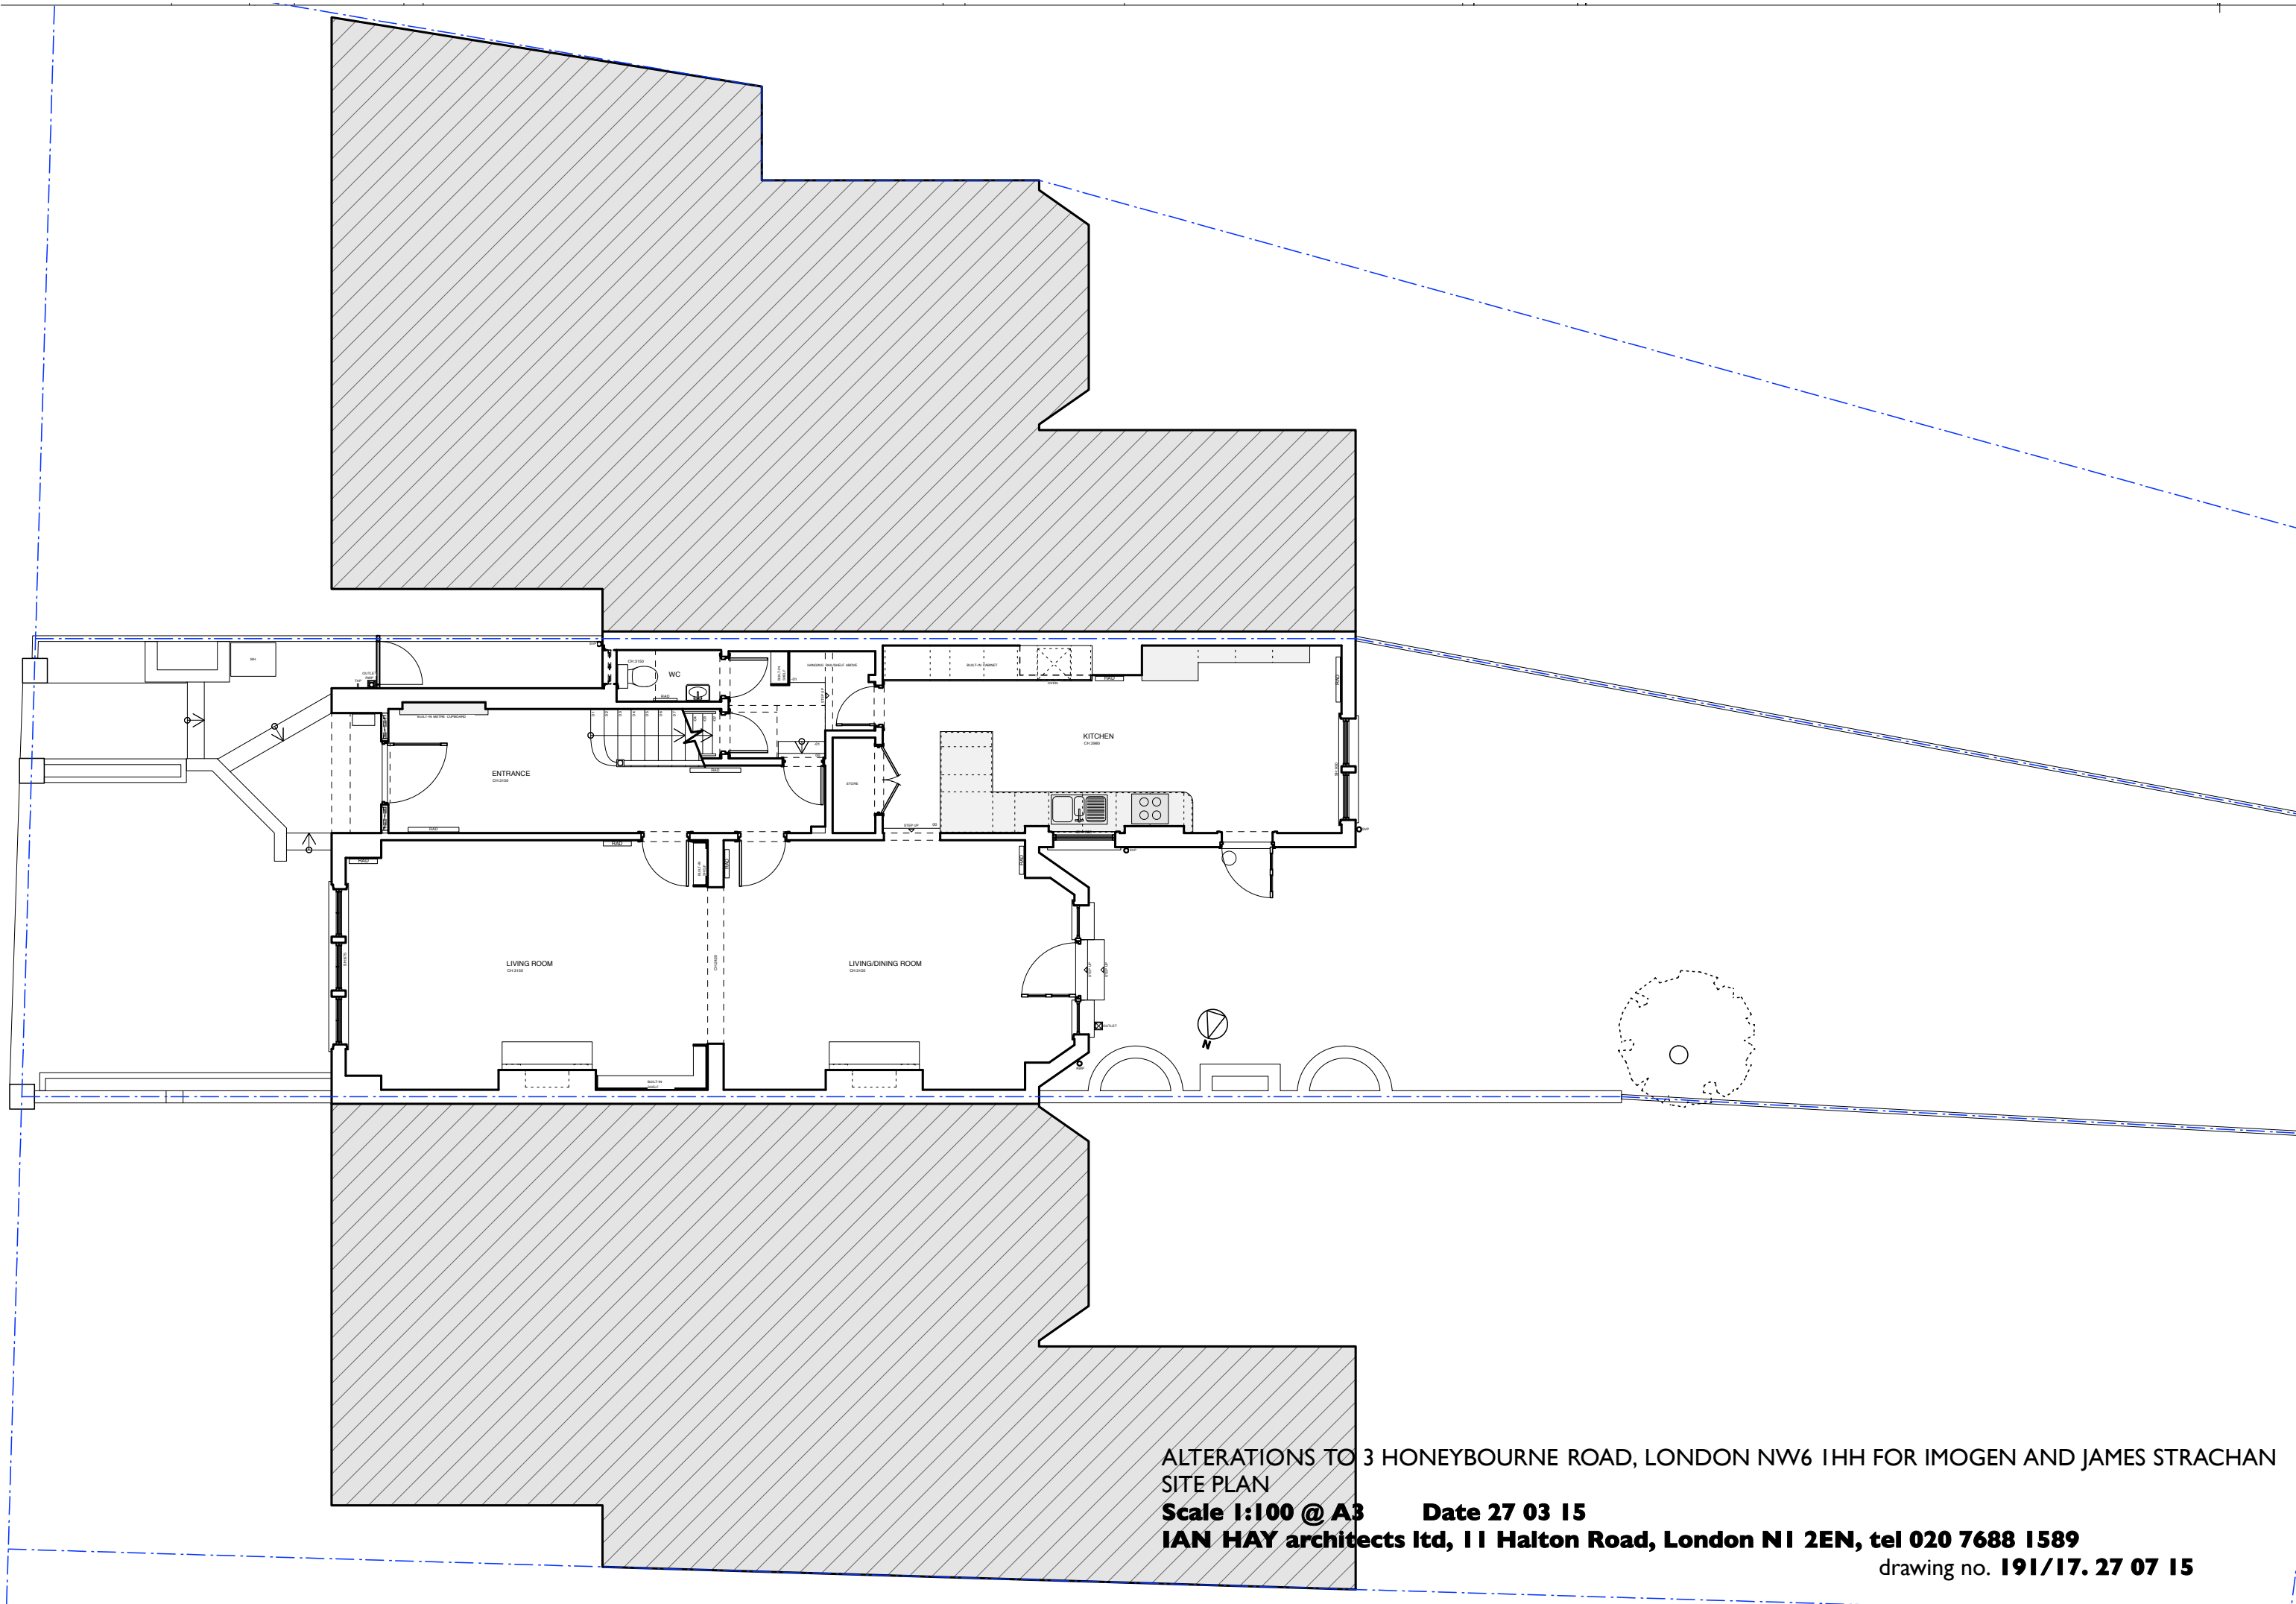

ALTERATIONS TO 3 HONEYBOURNE ROAD, LONDON NW6 1HH FOR IMOGEN AND JAMES STRACHAN
SITE PLAN

Scale 1:100 @ A3 Date 27 03 15
IAN HAY architects ltd, 11 Halton Road, London N1 2EN, tel 020 7688 1589
drawing no. **191/17. 27 07 15**




ALTERATIONS TO 3 HONEYBOURNE ROAD, LONDON NW6 1HH FOR IMOGEN AND JAMES STRACHAN
 REAR ELEVATION AS PROPOSED

Scale 1:100 @ A3 Date 27 03 15

IAN HAY architects ltd, 11 Halton Road, London N1 2EN, tel 020 7688 1589

drawing no. **191/18. 27 07 15**

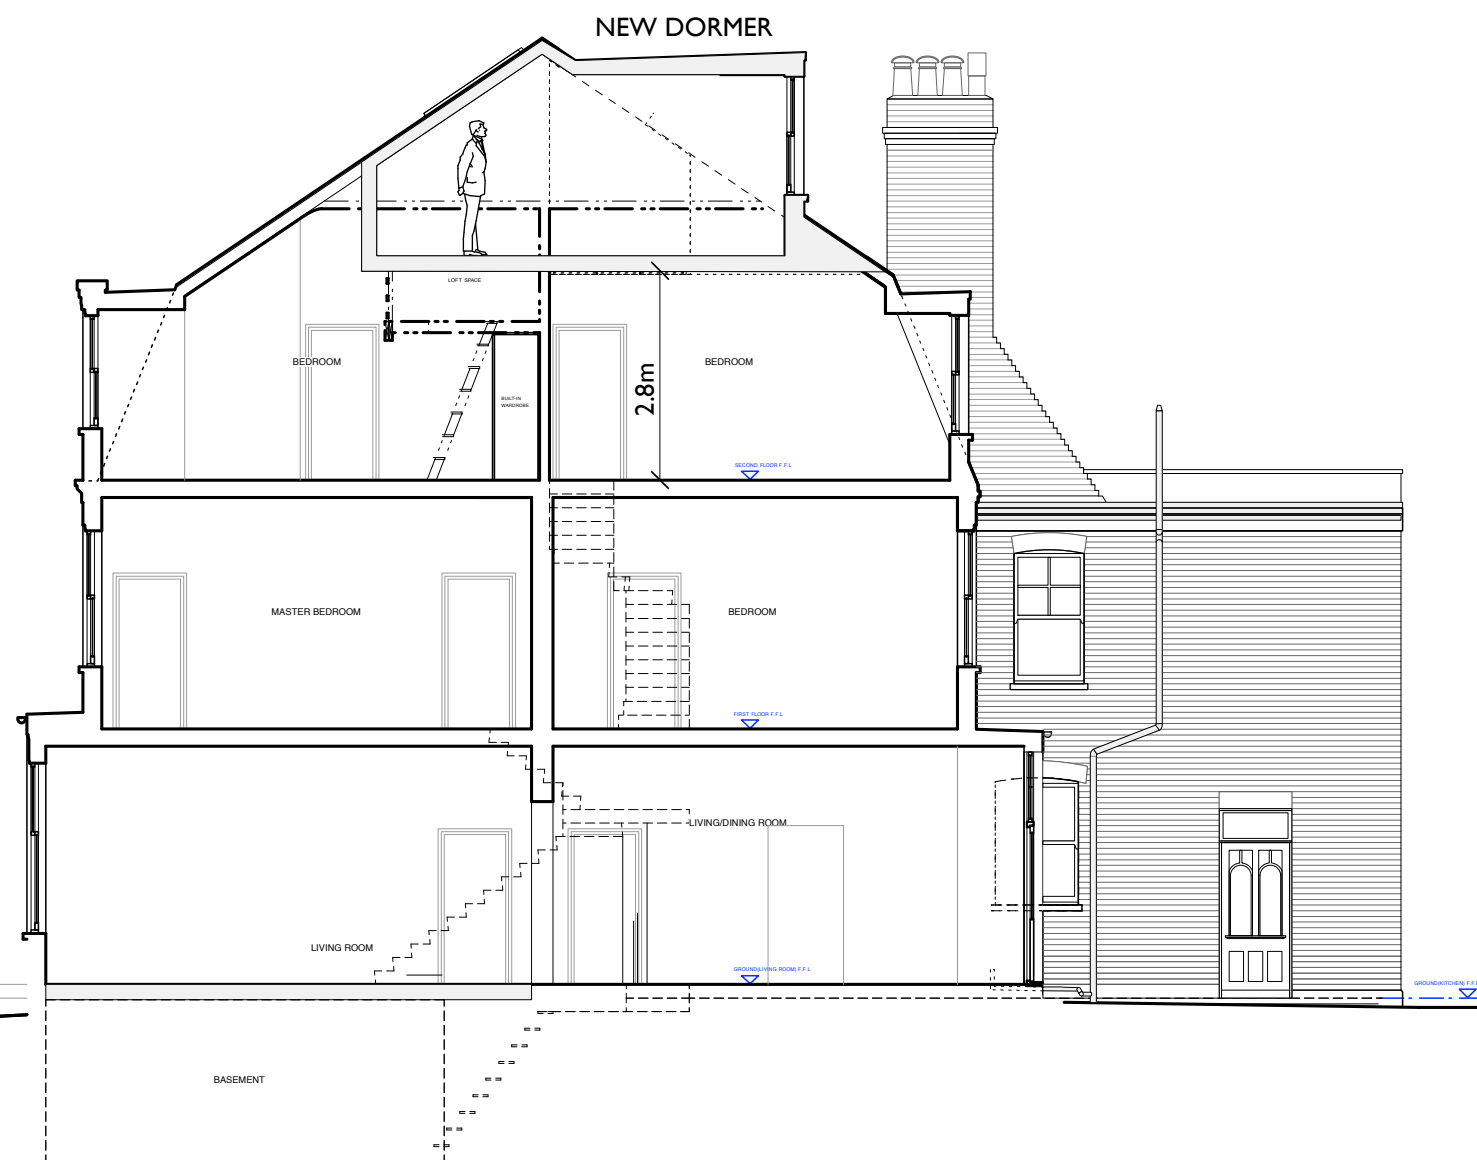


ALTERATIONS TO 3 HONEYBOURNE ROAD, LONDON NW6 1HH FOR IMOGEN AND JAMES STRACHAN
SECTION AS PROPOSED

Scale 1:100 @ A3 Date 27 03 15

IAN HAY architects ltd, 11 Halton Road, London N1 2EN, tel 020 7688 1589

drawing no. 191/19. 27 07 15

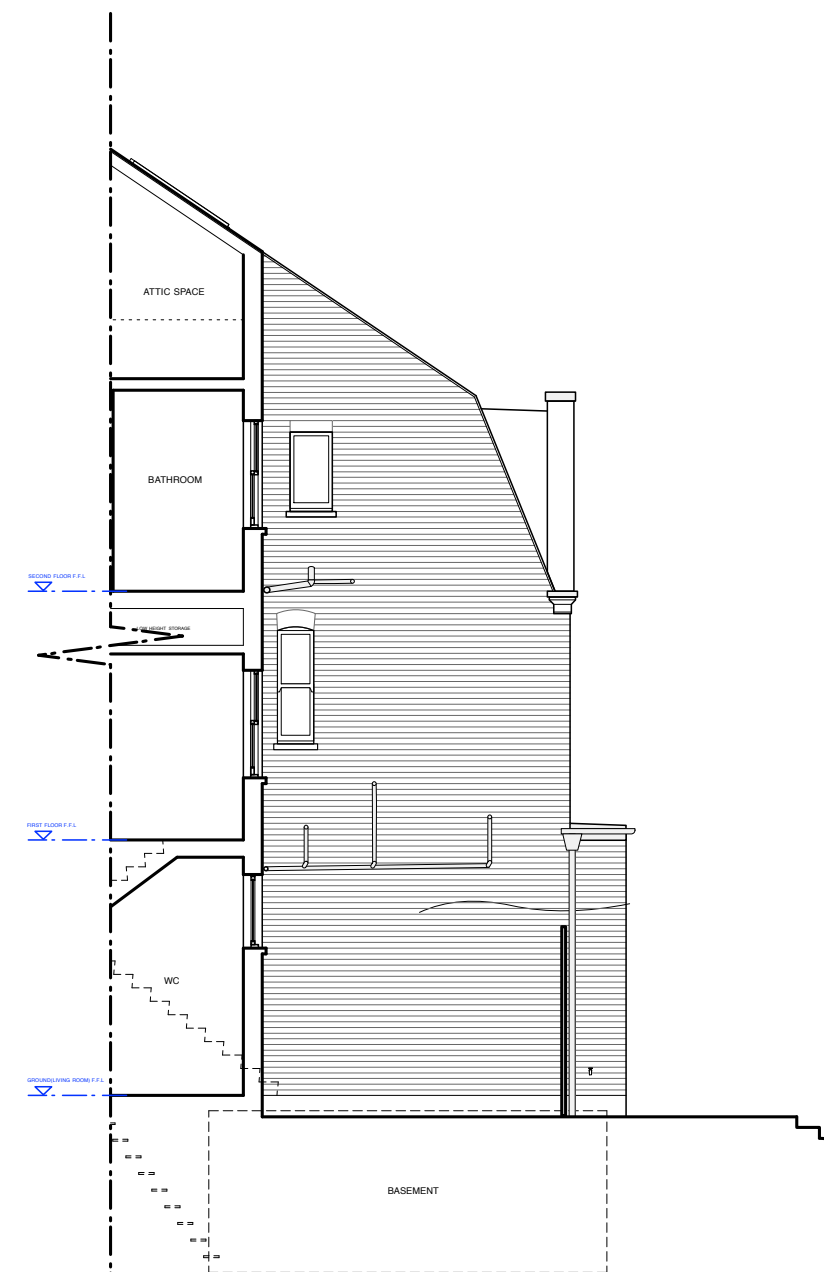

ALTERATIONS TO 3 HONEYBOURNE ROAD, LONDON NW6 1HH FOR IMOGEN AND JAMES STRACHAN
 FRONT ELEVATION AS PROPOSED

Scale 1:100 @ A3 Date 27 03 15

IAN HAY architects ltd, 11 Halton Road, London N1 2EN, tel 020 7688 1589

drawing no. 191/20. 27 07 15