



GROUND FLOOR

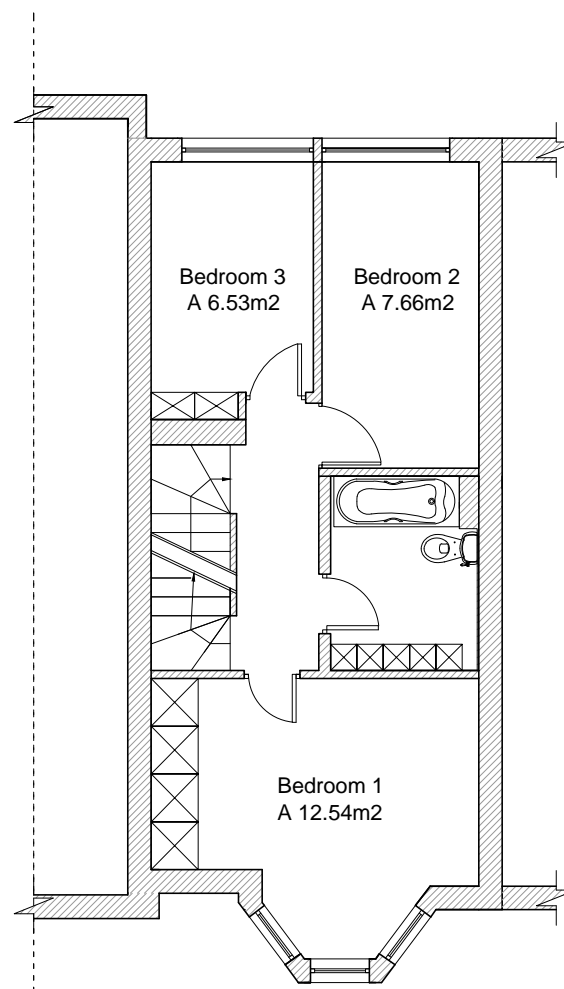


FIRST FLOOR
A 39.34m²

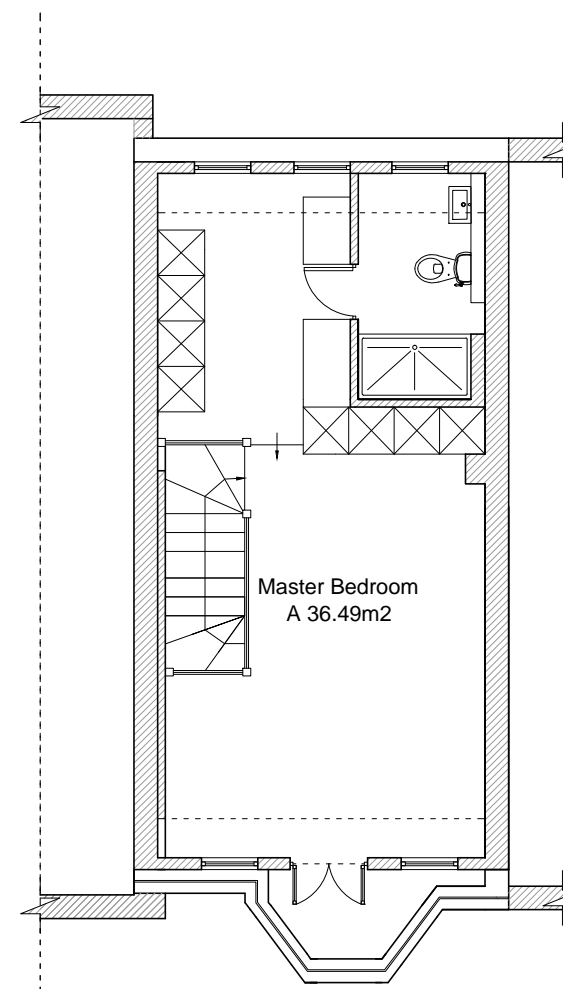

SECOND FLOOR
A 36.49m²

TOTAL AREA: 115.17m²

 

Revisions


The contents of this plan including the printed notes are copyright. Reproduction in whole or part is not permitted without prior consent of NLPS in writing.

Project
13E Parkhill Road
LONDON
NW3 2YH


Drawing Title
EXISTING GROUND, FIRST, AND
SECOND FLOOR

PHR-07/2015 PL01


Scale	Drawn by
A1@1:50 A3@1:100	S. AKAY

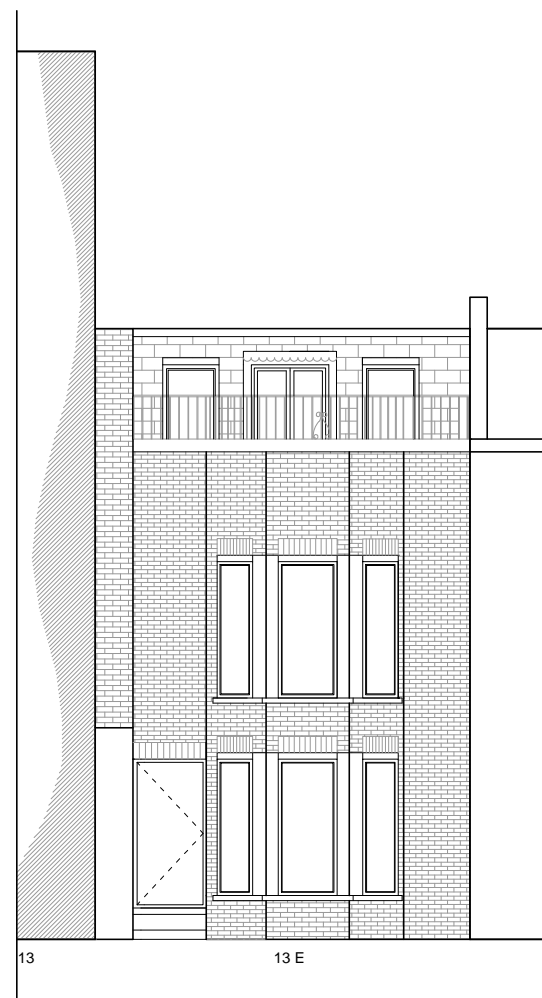

FRONT ELEVATION

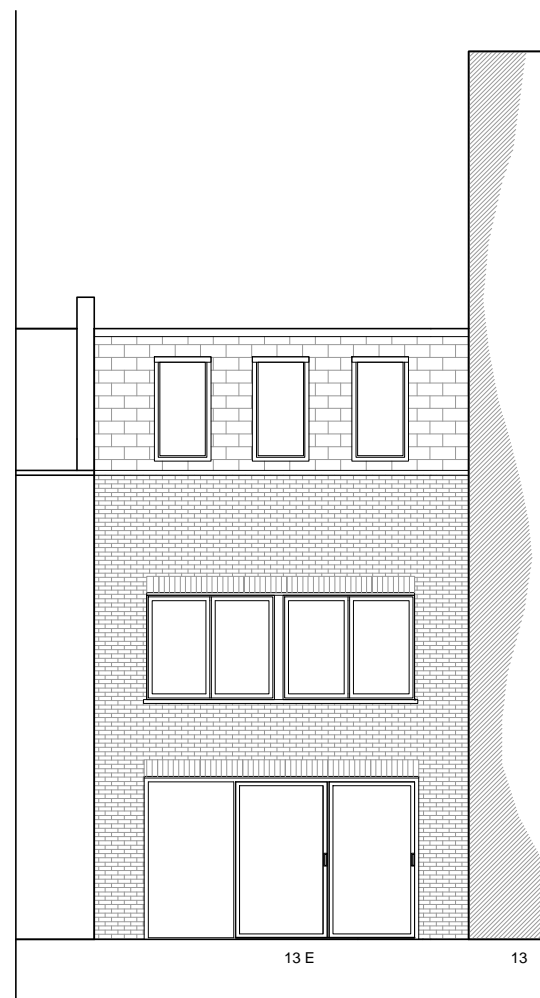

REAR ELEVATION

 

Revisions

The contents of this plan including the printed notes are copyright. Reproduction in whole or part is not permitted without prior consent of NLPS in writing.


Project

13E Parkhill Road
LONDON
NW3 2YH


Drawing Title

EXISTING FRONT AND REAR
ELEVATIONS

PHR-07/2015 PL02		
Scale	Drawn by	Checked by
A1@1:50 A3@1:100	S. K	S. A

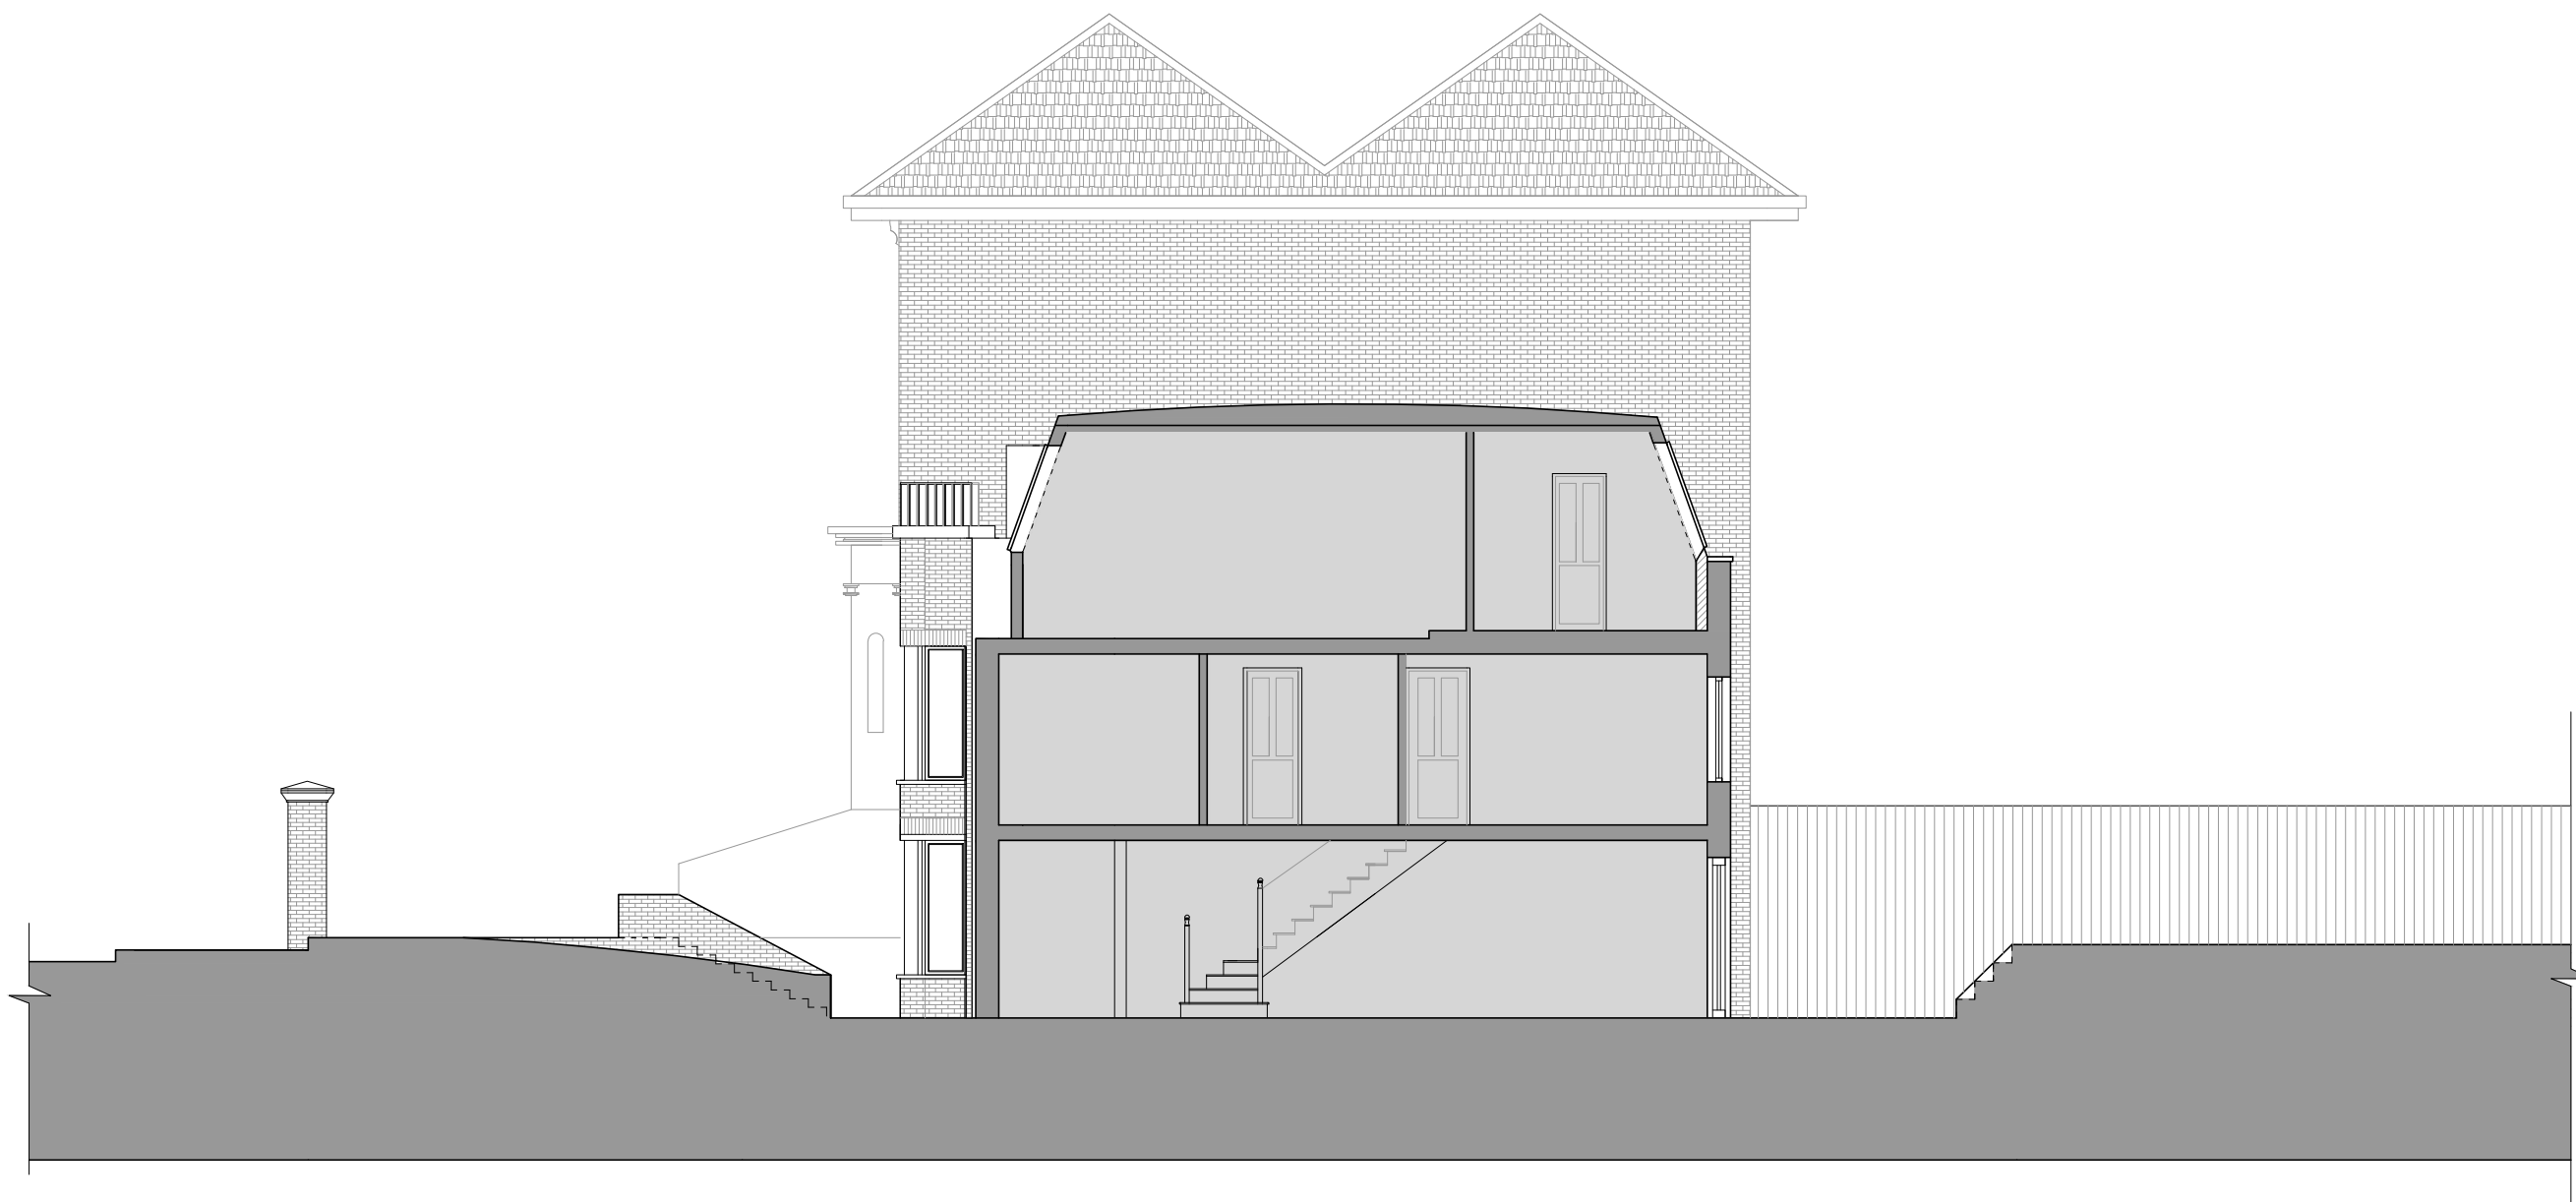

EXISTING SECTION A-A

 

Revisions


The contents of this plan including the printed notes are copyright. Reproduction in whole or part is not permitted without prior consent of NLPS in writing.

Project
13E Parkhill Road
LONDON
NW3 2YH


Drawing Title
EXISTING SIDE
SECTION/ELEVATION

PHR-07/2015 PL03

Scale	Drawn by
A1@1:50 A3@1:100	S. AKAY

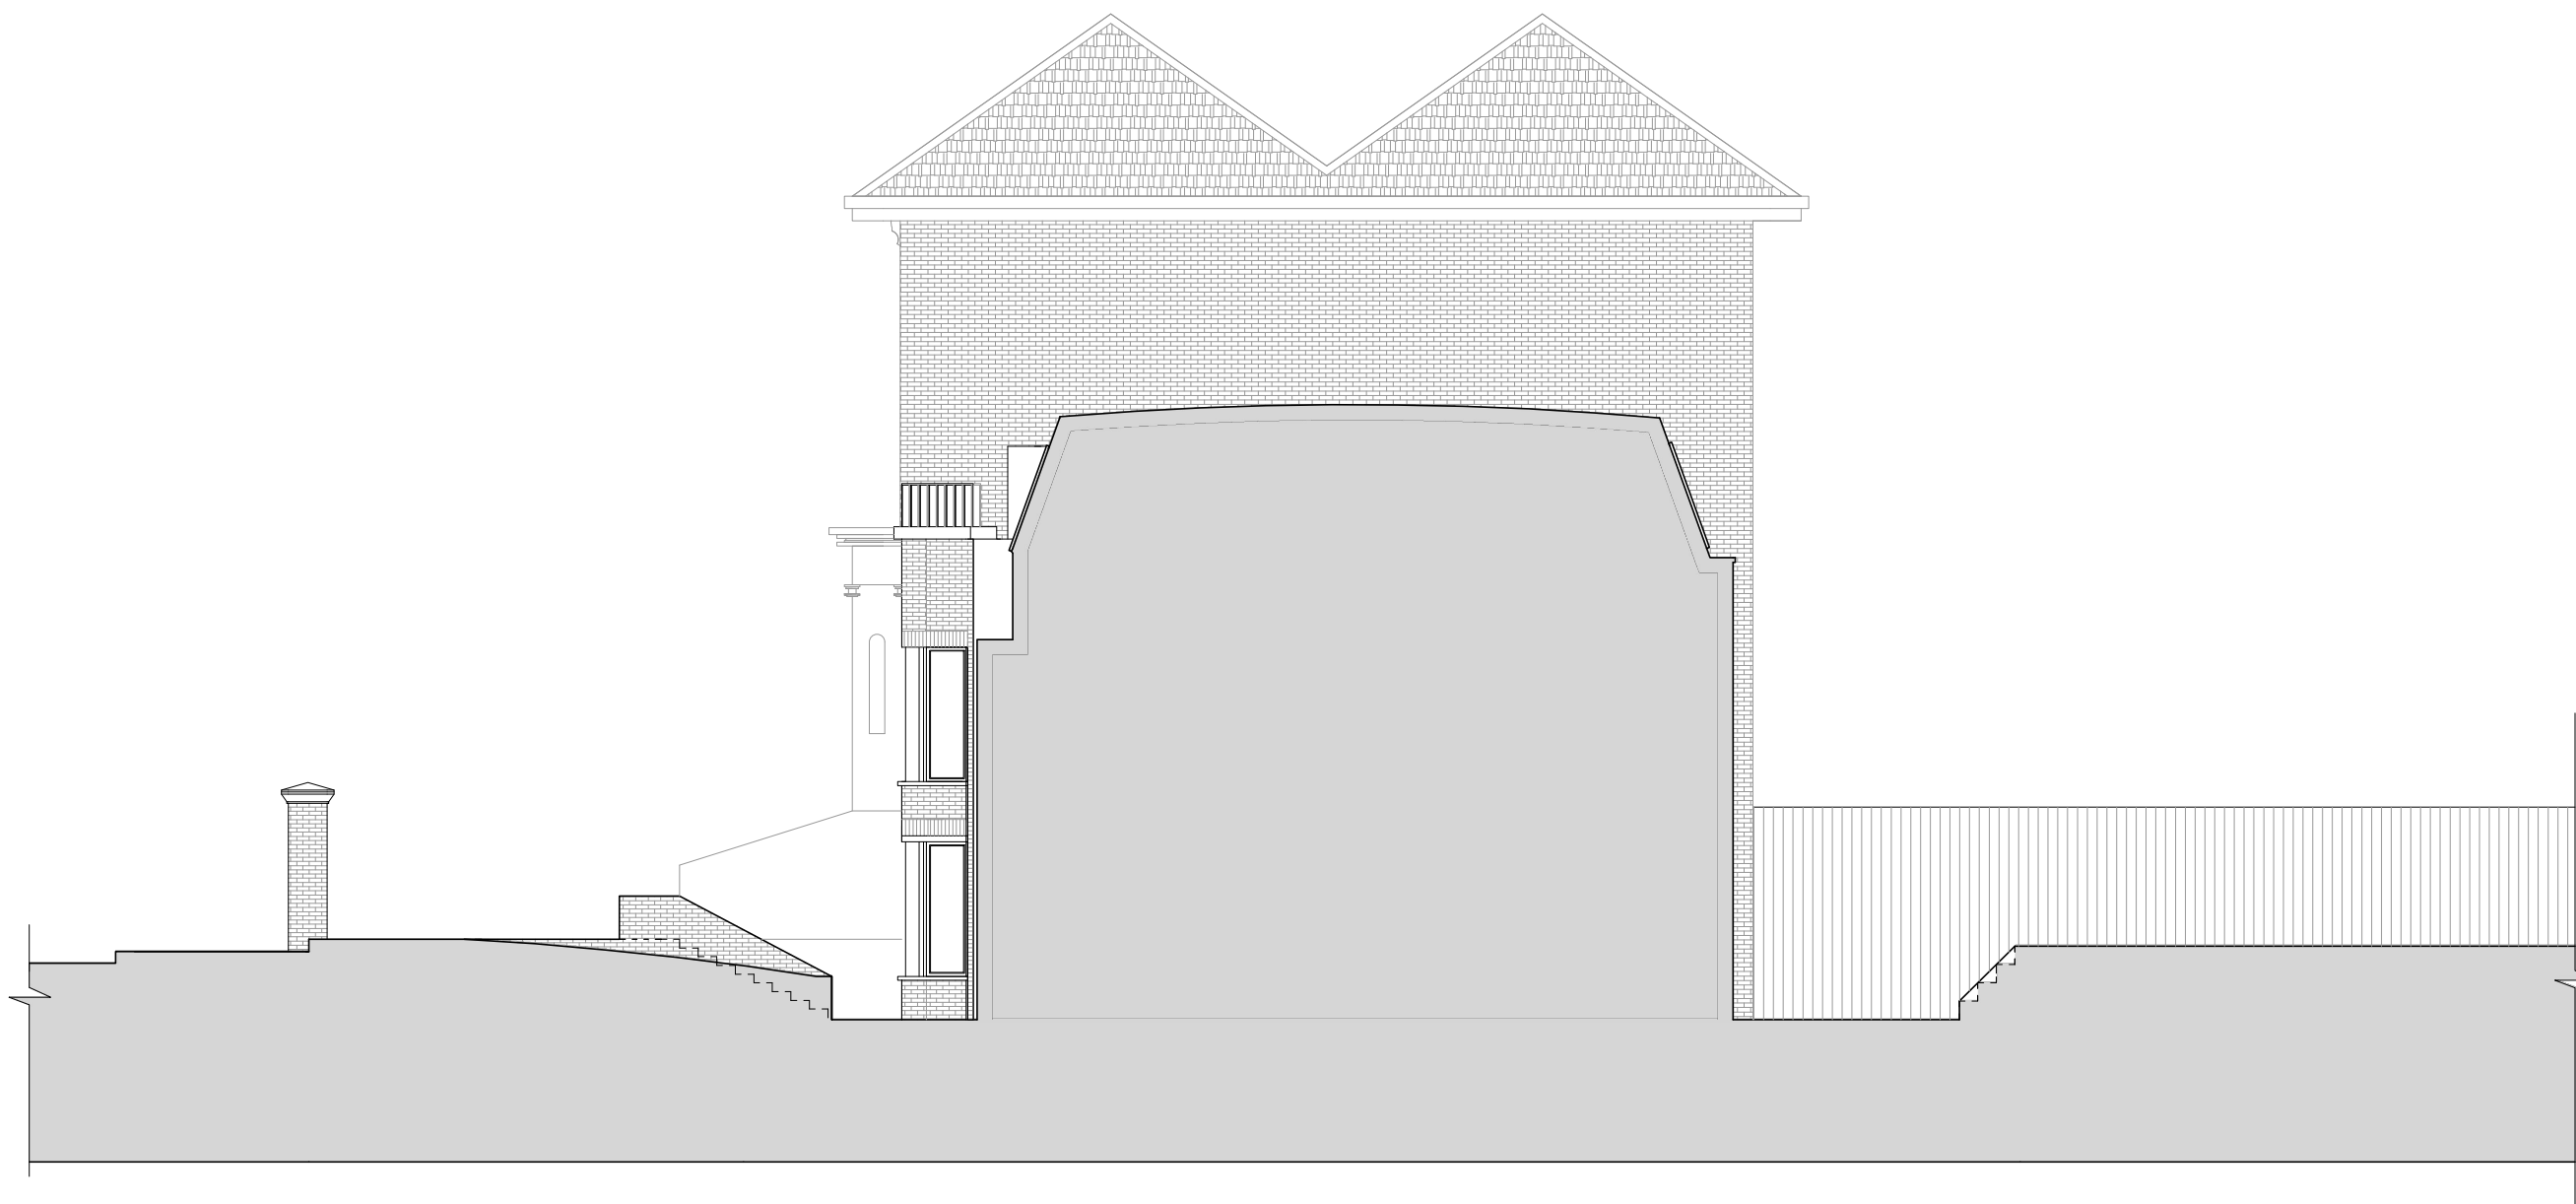

EXISTING SIDE ELEVATION

 

Revisions	

The contents of this plan including the printed notes are copyright. Reproduction in whole or part is not permitted without prior consent of NLPS in writing.

Project
13E Parkhill Road
LONDON
NW3 2YH

Drawing Title
Existing side section/elevation

PHR-07/2015 PL04
Scale: A1@1:50 A3@1:100
Drawn by: S. AKAY