




GROUND FLOOR

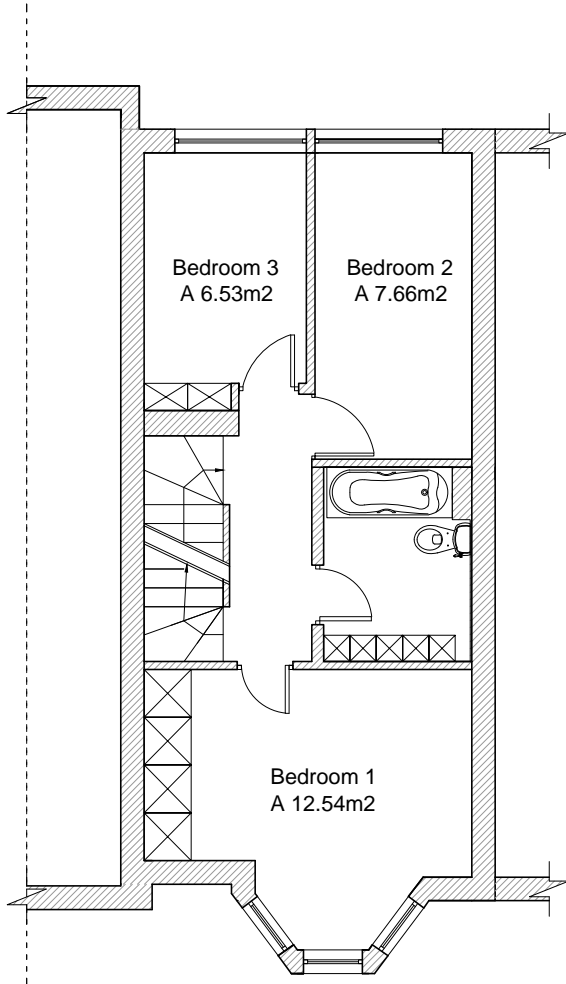

FIRST FLOOR  
A 39.34m2

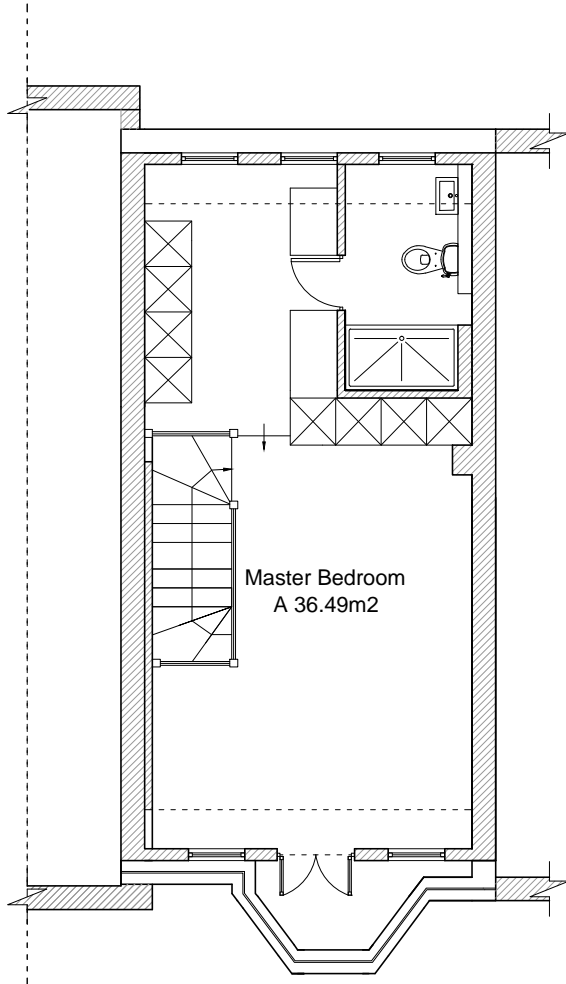

SECOND FLOOR  
A 36.49m2

 

TOTAL AREA: 115.17m2


Revisions	

The contents of this plan including the printed notes are copyright. Reproduction in whole or part is not permitted without prior consent of NLPS in writing.


<b>Project</b>
13E Parkhill Road LONDON NW3 2YH

<b>Drawing Title</b>
EXISTING GROUND, FIRST, AND SECOND FLOOR


PHR-07/2015 PL01	
Scale	Drawn by
A1@1:50 A3@1:100	S. AKAY

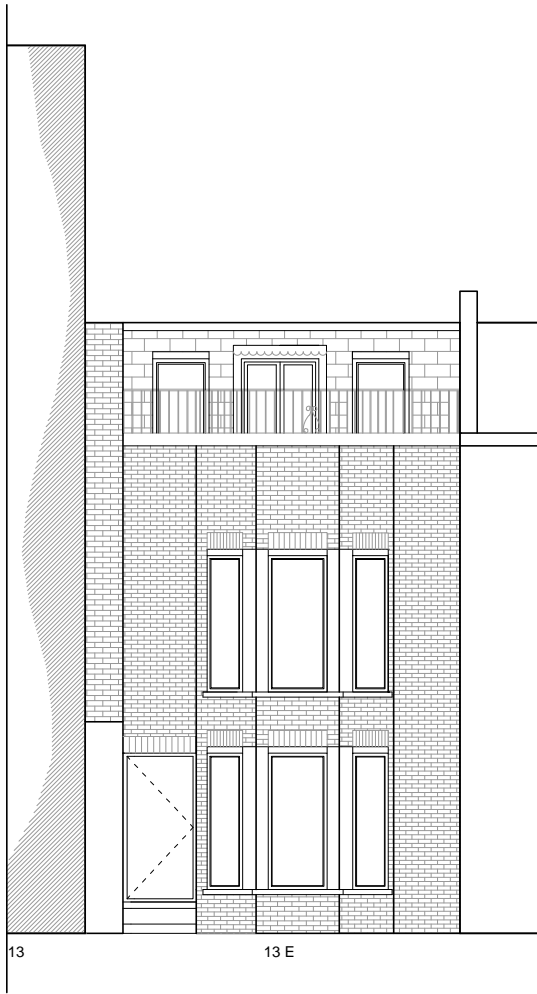

FRONT ELEVATION

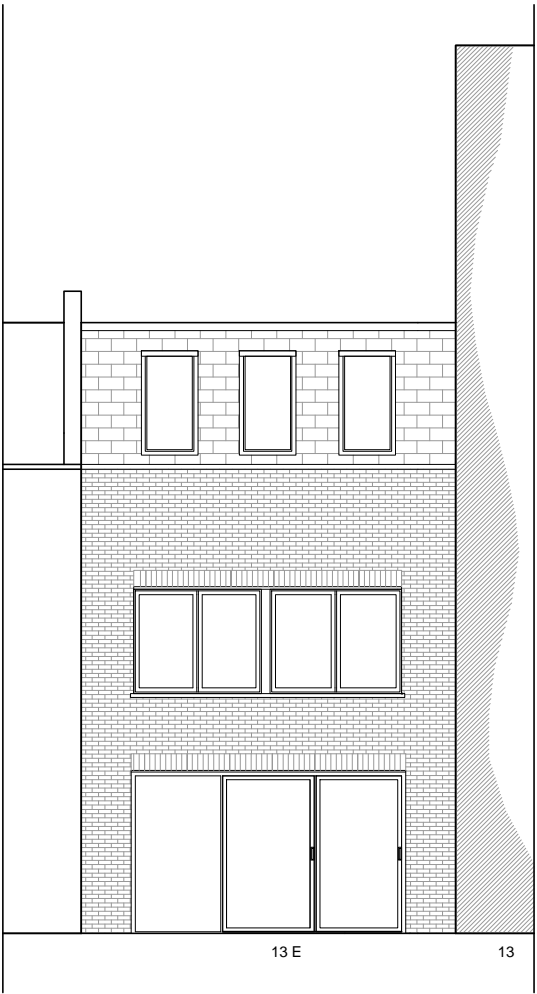

REAR ELEVATION

 

Revisions	

The contents of this plan including the printed notes are copyright. Reproduction in whole or part is not permitted without prior consent of NLPS in writing.


**Project**

13E Parkhill Road  
LONDON  
NW3 2YH


**Drawing Title**

EXISTING FRONT AND REAR  
ELEVATIONS

PHR-07/2015 PL02		
Scale	Drawn by	Checked by
A1@1:50 A3@1:100	S. K	S. A

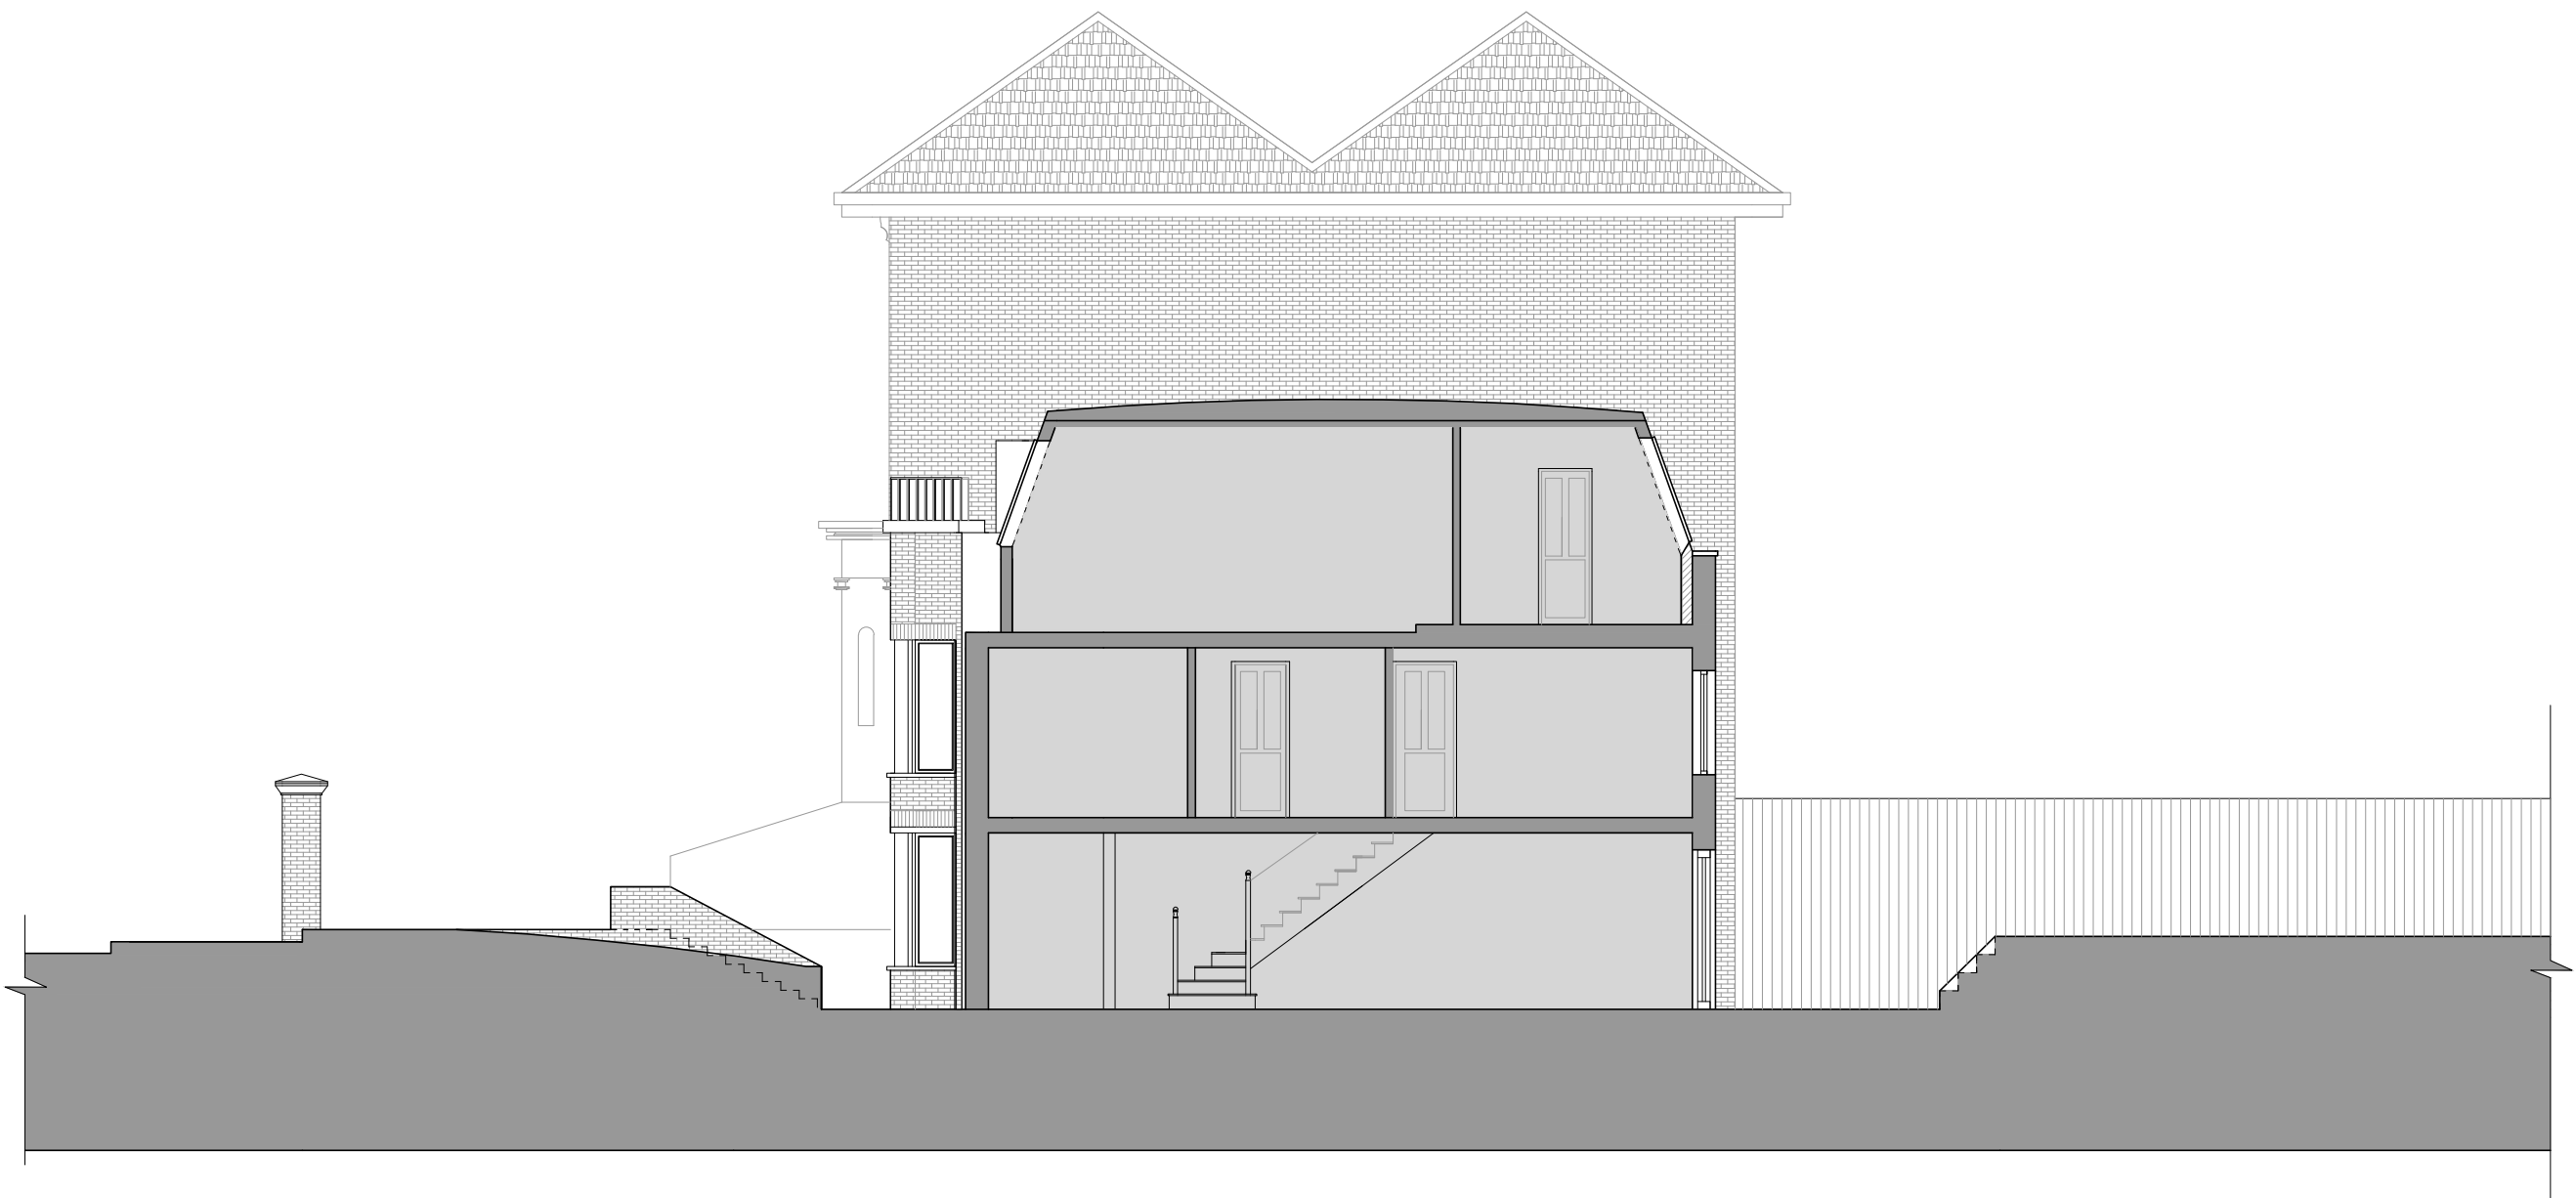

EXISTING SECTION A-A

 

Revisions	

The contents of this plan including the printed notes are copyright. Reproduction in whole or part is not permitted without prior consent of NLPS in writing.


**Project**

13E Parkhill Road  
LONDON  
NW3 2YH


**Drawing Title**

EXISTING SIDE  
SECTION/ELEVATION

PHR-07/2015 PL03	
Scale	Drawn by
A1@ 1:50 A3@ 1:100	S. AKAY

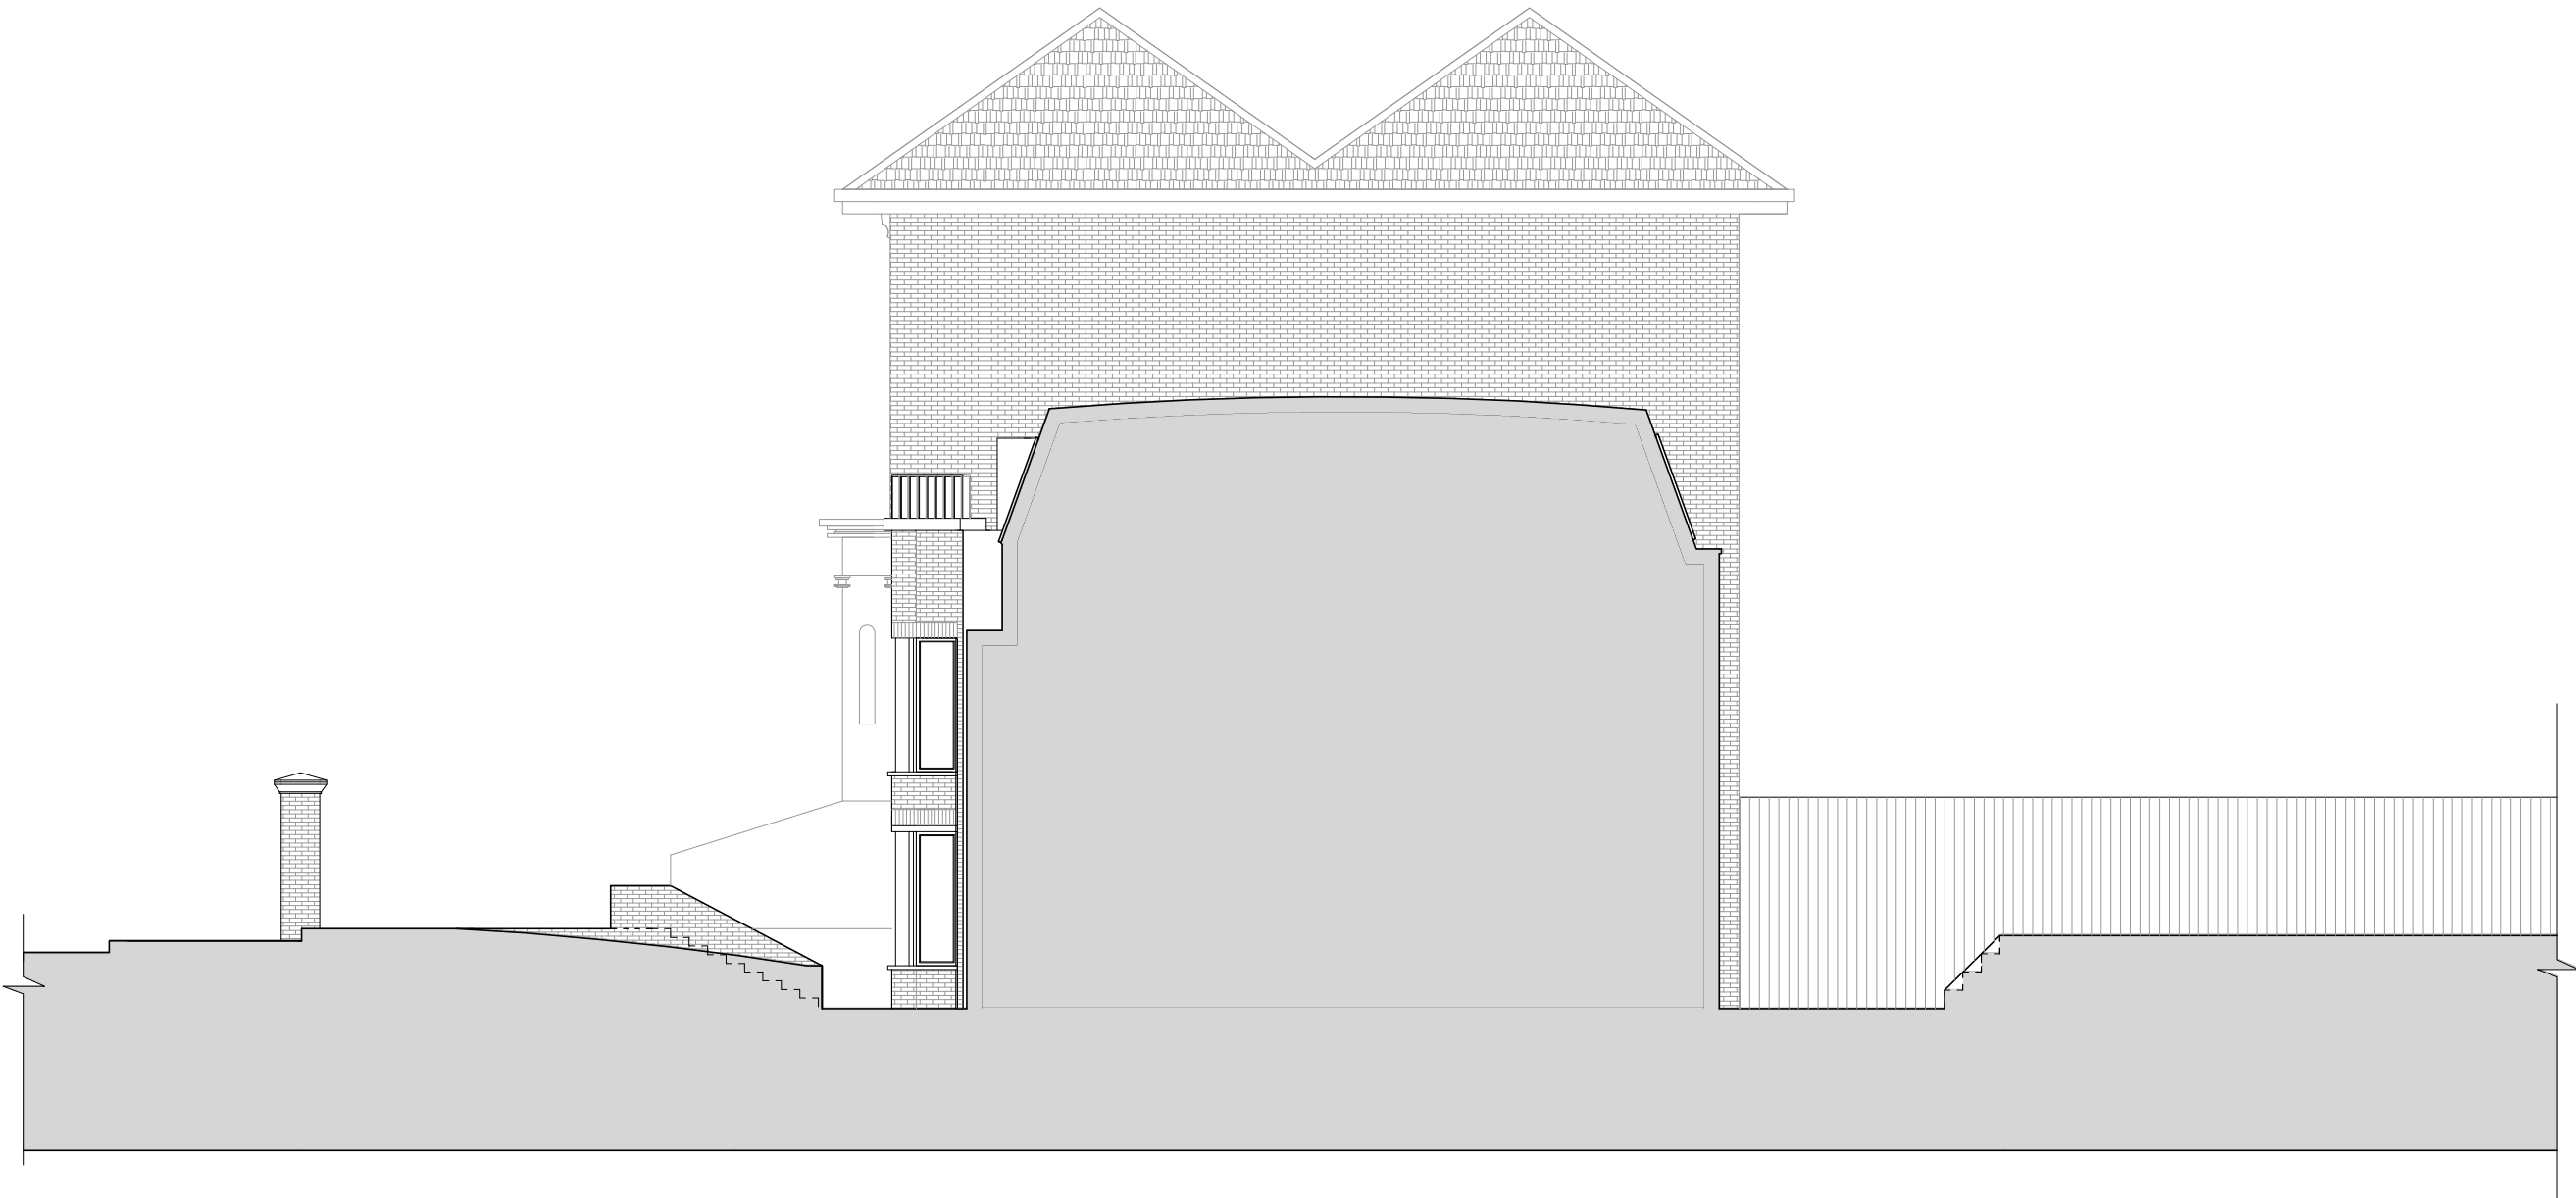

EXISTING SIDE ELEVATION

 

Revisions	

The contents of this plan including the printed notes are copyright. Reproduction in whole or part is not permitted without prior consent of NLPS in writing.

<b>Project</b>
13E Parkhill Road LONDON NW3 2YH

<b>Drawing Title</b>
Existing side section/elevation

PHR-07/2015 PL04	
Scale	Drawn by
A1@1:50 A3@1:100	S. AKAY