

SURVEY

© Knott Architects
98B Tollington Park
London N4 3RB
tel: (020) 72638844
mail@knottarchitects.co.uk

Revisions
A - 24.07.2015
Scaling note taken off


B|

|B

A|

|A

0 1 2 3 4 5 M

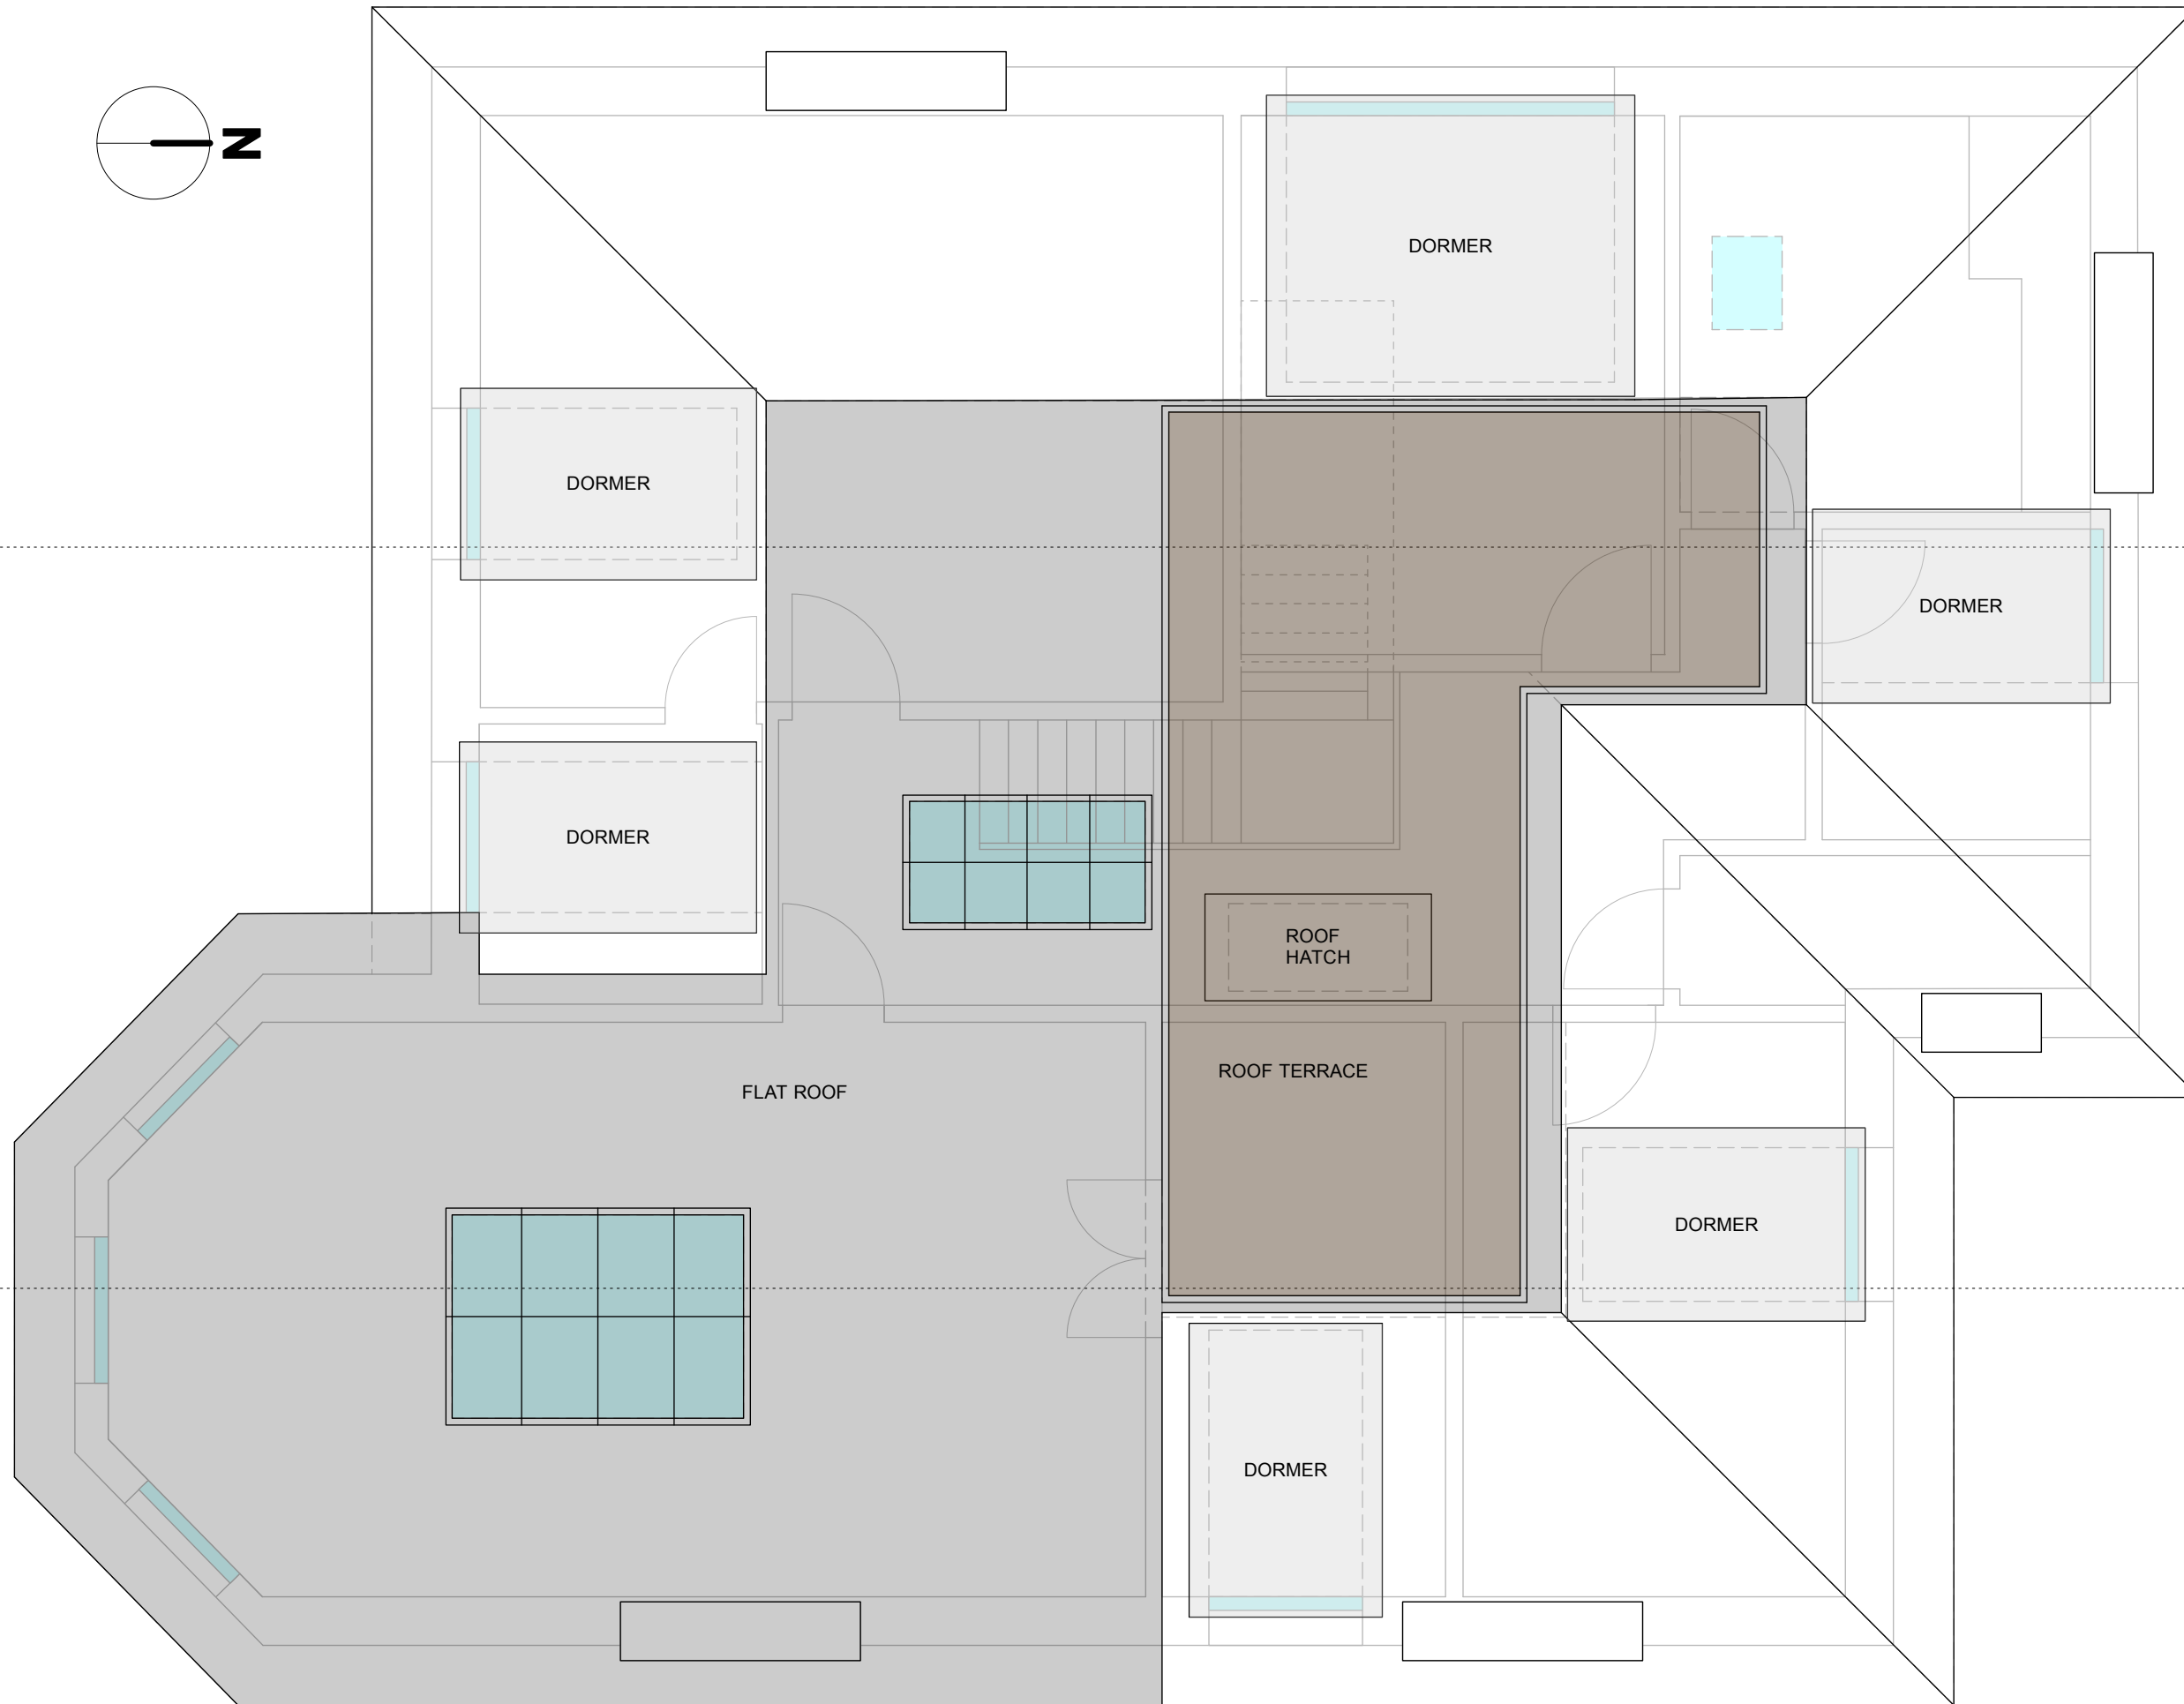

K N O T T

22d Woodchurch Road

Roof Plan
As Existing

Scale 1:50@ A3

Date: 22 May 2015

375.003 Rev - A

ARCHITECTS