


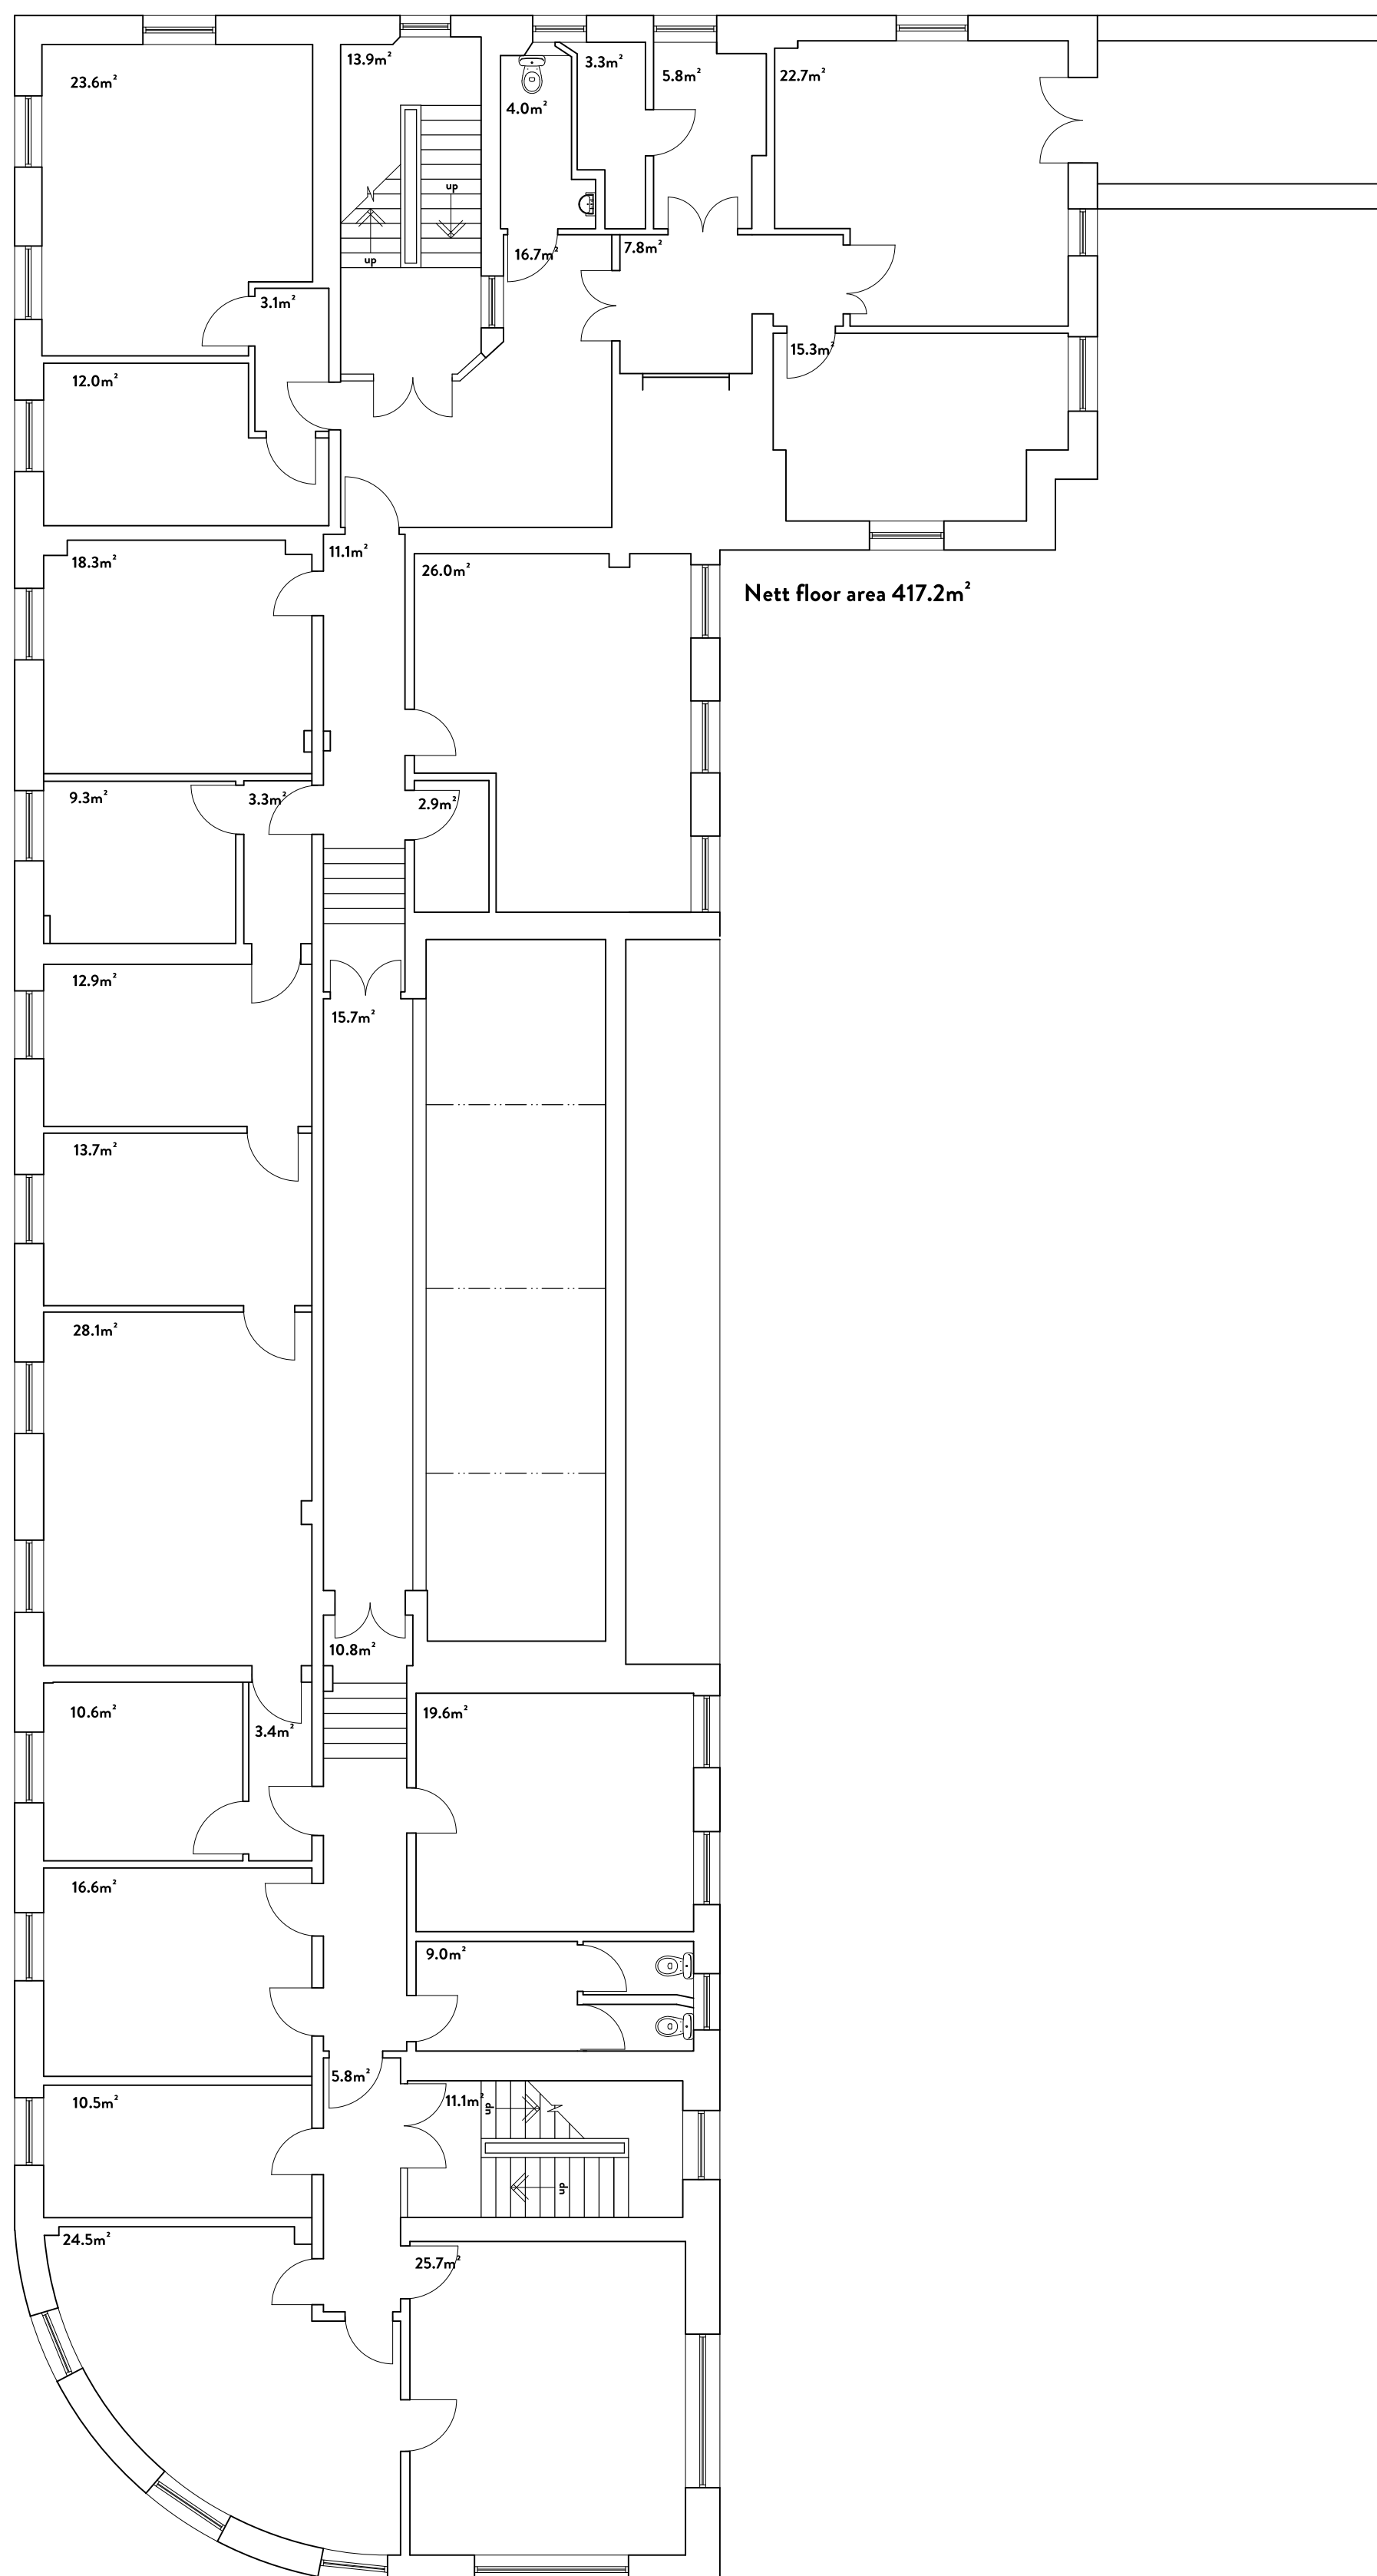

Existing First Floor Plan
National Temperance Hospital
Insull Wing
Hampstead Road
London



Scale
0m 1m 2m 3m

Scale 1:100@A2 16/06/2015