
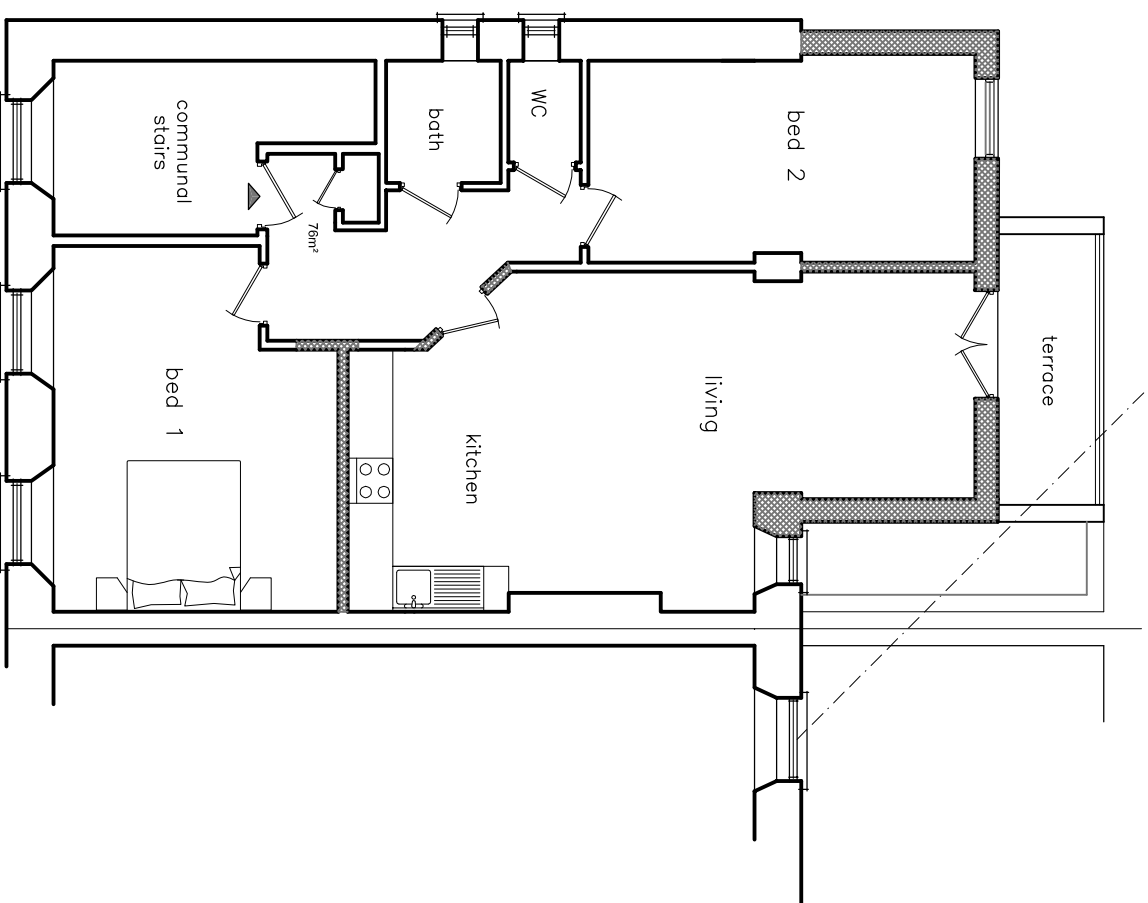
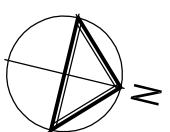
 


Existing First Floor Plan

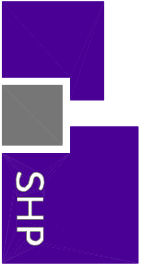

Proposed First Floor Plan

Rev:	A	23/07/2015	tdo	revised to traditional appearance
------	---	------------	-----	-----------------------------------


  
 6 Wrotham Business Park  
 Barnet, Herts  
 EN5 4SZ  
 t: 0208 275 1080  
 e: [enquiries@planningconsent.com](mailto:enquiries@planningconsent.com)  
 w: [www.planningconsent.com](http://www.planningconsent.com)

Drawing Title: Existing and Proposed Floor Plans  
 Scale: 1:100@A3  
 Project: Extension to 1st floor flat  
 Date: May 2015  
 Drawn: tdo

Location: 149 Abbey Road  
 London NW6 4SS  
 Drawing No: **4733 01 A**

Copyright and design right held by Stuart Henley & Partners Ltd. No unauthorised reproduction permitted.