

# 1000\_EXISTING

<b>LBMV architects</b> Luigi Montefusco Ltd 27 Elizabeth Mews NW3 4UH London T+44 (0) 207 483 3880 info@lbmvarchitects.com www.lbmvarchitects.com	DRAWINGS STATUS	A3	DRAWN	CHECKED	GENERAL NOTE - This drawing should be removed from currency immediately when a revised version is issued. - All dimensions to be checked on site by the contractor. Discrepancies to be reported before proceeding with the works. - This drawing is copyrighted. - All dimensions in mm's.	LEGEND				
	PLANNING PERMISSION		LM							
	PROJECT TITLE	REAR AND SIDE EXTENSION	DATE	19.05.2015			SCALE			
		02 Lisburne Road, NW3 2NR	DRAWING TITLE							
	JOB NO	0047	DRAWING NO	A1000						
	REV	DESCRIPTION	DATE	NAME						







**EXISTING FRONT ELEVATION**

SCALE 1:100




**EXISTING REAR ELEVATION**

SCALE 1:100



**EXISTING SECTION 01**

SCALE 1:100

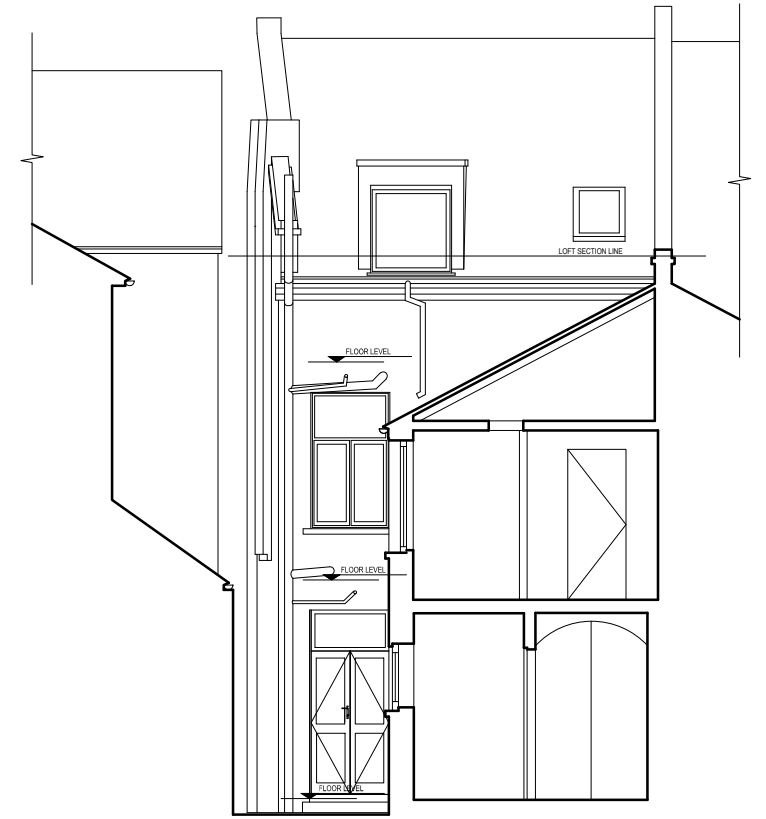

**LBMV architects**

Luigi Montefusco Ltd  
27 Elizabeth Mews  
NW3 4UH London  
T+44 (0) 207 483 3880  
info@lbmvarchitects.com  
www.lbmvarchitects.com

DRAWINGS STATUS

PLANNING PERMISSION

A3

DRAWN

CHECKED  
LM

DATE

19.05.2015

SCALE

1:100@A3

DRAWING TITLE

EXISTING ELEVATIONS AND SECTION

JOB NO

0047

DRAWING NO

A1004

GENERAL NOTE

- This drawing should be removed from currency immediately when a revised version is issued.
- All dimensions to be checked on site by the contractor. Discrepancies to be reported before proceeding with the works.
- This drawing is copyrighted.
- All dimensions in mm's.


LEGEND



REV	DESCRIPTION	DATE	NAME
REV 01	--	27.07.2015	--

02 Lisburne Road,  
NW3 2NR



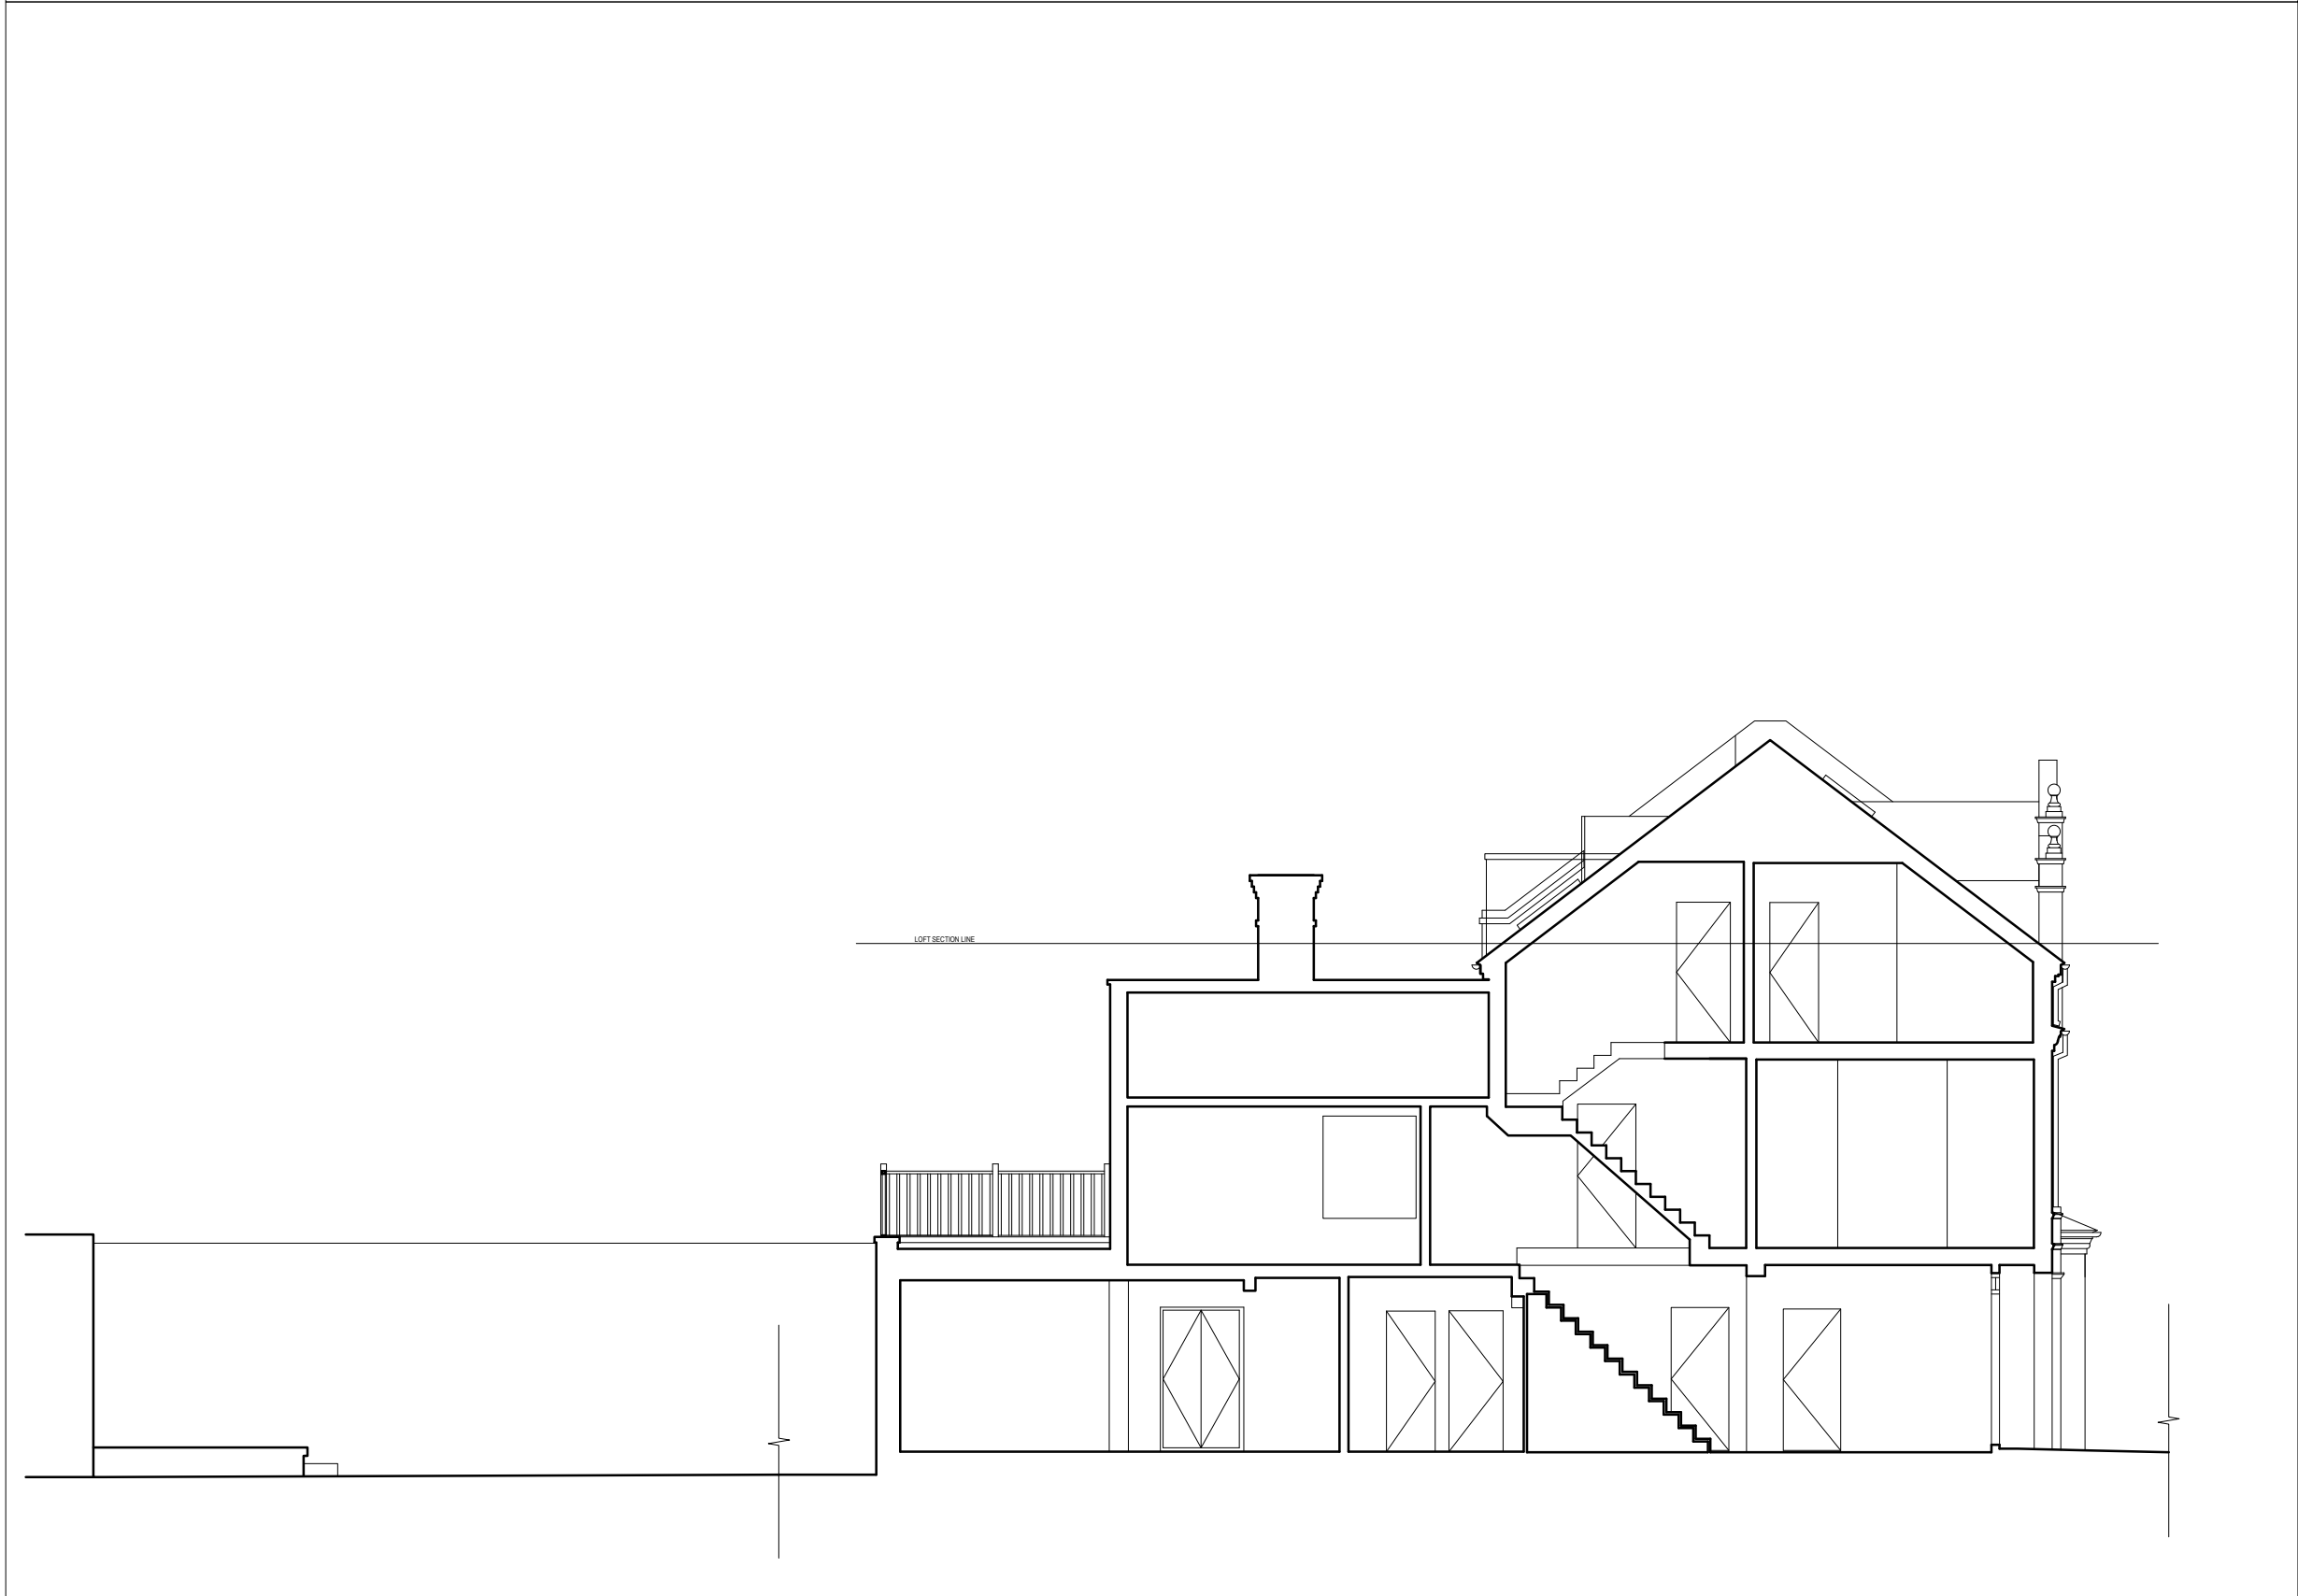

<b>LBMV architects</b> Luigi Montefusco Ltd 27 Elizabeth Mews NW3 4UH London T+44 (0) 207 483 3880 info@lbmvarchitects.com www.lbmvarchitects.com	DRAWINGS STATUS PLANNING PERMISSION	A3	DRAWN LM	GENERAL NOTE - This drawing should be removed from currency immediately when a revised version is issued. - All dimensions to be checked on site by the contractor. Discrepancies to be reported before proceeding with the works. - This drawing is copyrighted. - All dimensions in mm's.	LEGEND	1:100 0 1 5 m	<table border="1"> <thead> <tr> <th>REV</th> <th>DESCRIPTION</th> <th>DATE</th> <th>NAME</th> </tr> </thead> <tbody> <tr> <td>REV 01</td> <td>--</td> <td>27.07.2015</td> <td>--</td> </tr> </tbody> </table>	REV	DESCRIPTION	DATE	NAME	REV 01	--	27.07.2015	--
	REV	DESCRIPTION	DATE					NAME							
	REV 01	--	27.07.2015					--							
	PROJECT TITLE REAR AND SIDE EXTENSION	DATE 19.05.2015	SCALE 1:100@A3					DRAWING TITLE EXISTING SECTION							
JOB NO 0047	DRAWING NO A1006														
02 Lisburne Road, NW3 2NR															



