

**PLANNING**

DATE	REVISION	NO.

THIS DRAWING IS NOT TO BE SCALED. ONLY FIGURED DIMENSIONS ARE TO BE FOLLOWED (UNLESS THE DRAWING IS PART OF A PLANNING APPLICATION). CONTRACTORS ARE TO CHECK ALL DIMENSIONS BEFORE WORK COMMENCES, AND REFER ANY APPARENT DISCREPANCY TO THE ARCHITECT.

THIS DRAWING IS THE SOLE PROPERTY OF M.R PARTNERSHIP LIMITED, AND WILL BE FORWARDED IN ANY MANNER (c) COPYRIGHT, WITHOUT THE OWNERS WRITTEN CONSENT.


PROJECT  
**38 HEATH DRIVE**  
**LONDON NW3**

DRAWING  
**PROPOSED**  
**LOWER GROUND FLOOR**  
**PLAN**

DATE: **NOV 14**  
 DRAWN: **M.R PARTNERSHIP**  
 ARCHITECTS & INTERIOR DESIGNERS

SCALE: **1:200 @ A3**  
 41 FOLEY STREET TEL: (020) 7631 5405  
 LONDON W1W 7TS FAX: (020) 7631 5186

DWG FILE: **2979/100**  
 DRAWING NUMBER: **2 9 7 9 1 0 0**  
 REV. NO.: **A**

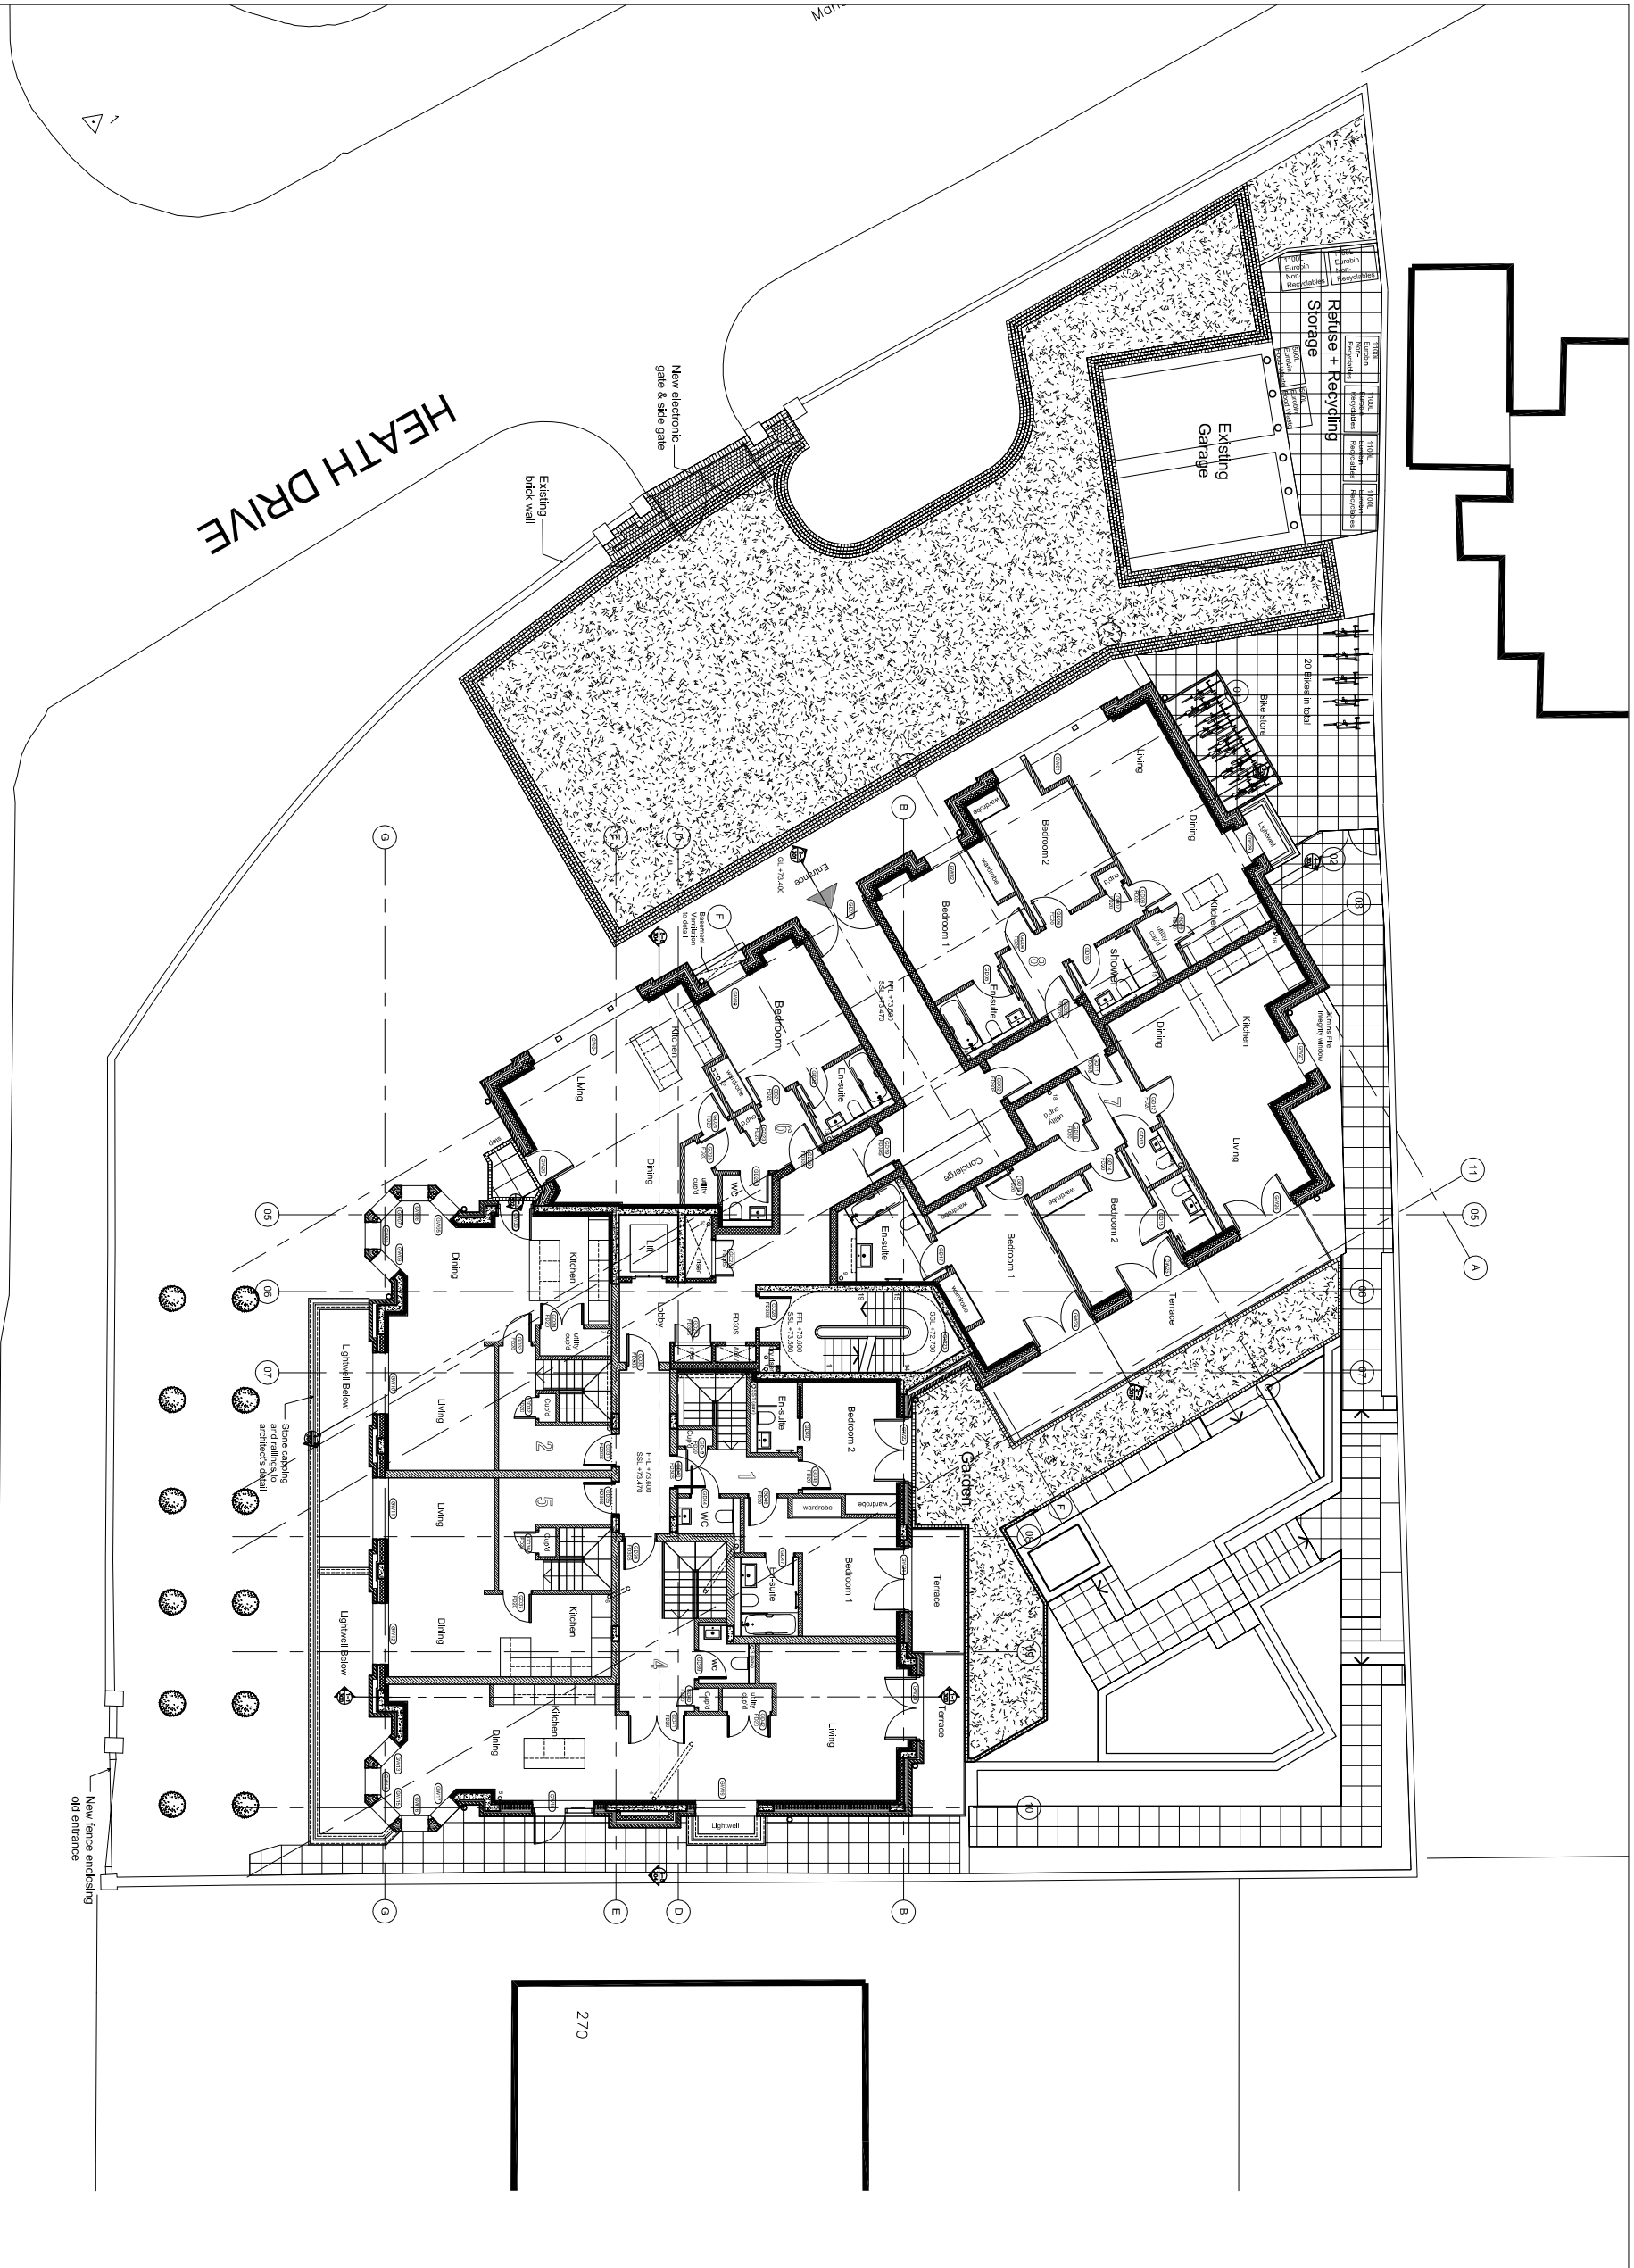

270

**PLANNING**

DATE	REVISION	NO.
THIS DRAWING IS NOT TO BE SCALED. ONLY FIGURED DIMENSIONS ARE TO BE FOLLOWED (UNLESS THE DRAWING IS PART OF A PLANNING APPLICATION). CONTRACTORS ARE TO CHECK ALL DIMENSIONS BEFORE WORK COMMENCES. AND REFER ANY APPARENT DISCREPANCY TO THE ARCHITECT.		
THIS DRAWING IS THE SOLE PROPERTY OF M.R PARTNERSHIP LIMITED, AND WILL BE FORWARDED IN ANY MANNER (c) COPYRIGHT.		

PROJECT  
**38 HEATH DRIVE**  
**LONDON NW3**



DRAWING  
**PROPOSED**  
**GROUND FLOOR PLAN**

DATE:  
**NOV 14**

DRAWN:  
**M.R PARTNERSHIP**  
 ARCHITECTS & INTERIOR DESIGNERS

SCALE:  
**1:200 @ A3**  
 41 FOLEY STREET TEL: (020) 7631 5405  
 LONDON W1W 7TS FAX: (020) 7631 5186

DWG FILE: **2979/101** DRAWING NUMBER: **2979/101** REV. NO.: **A**

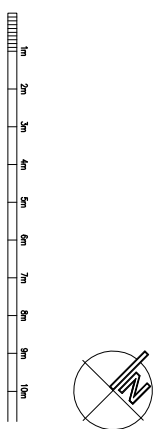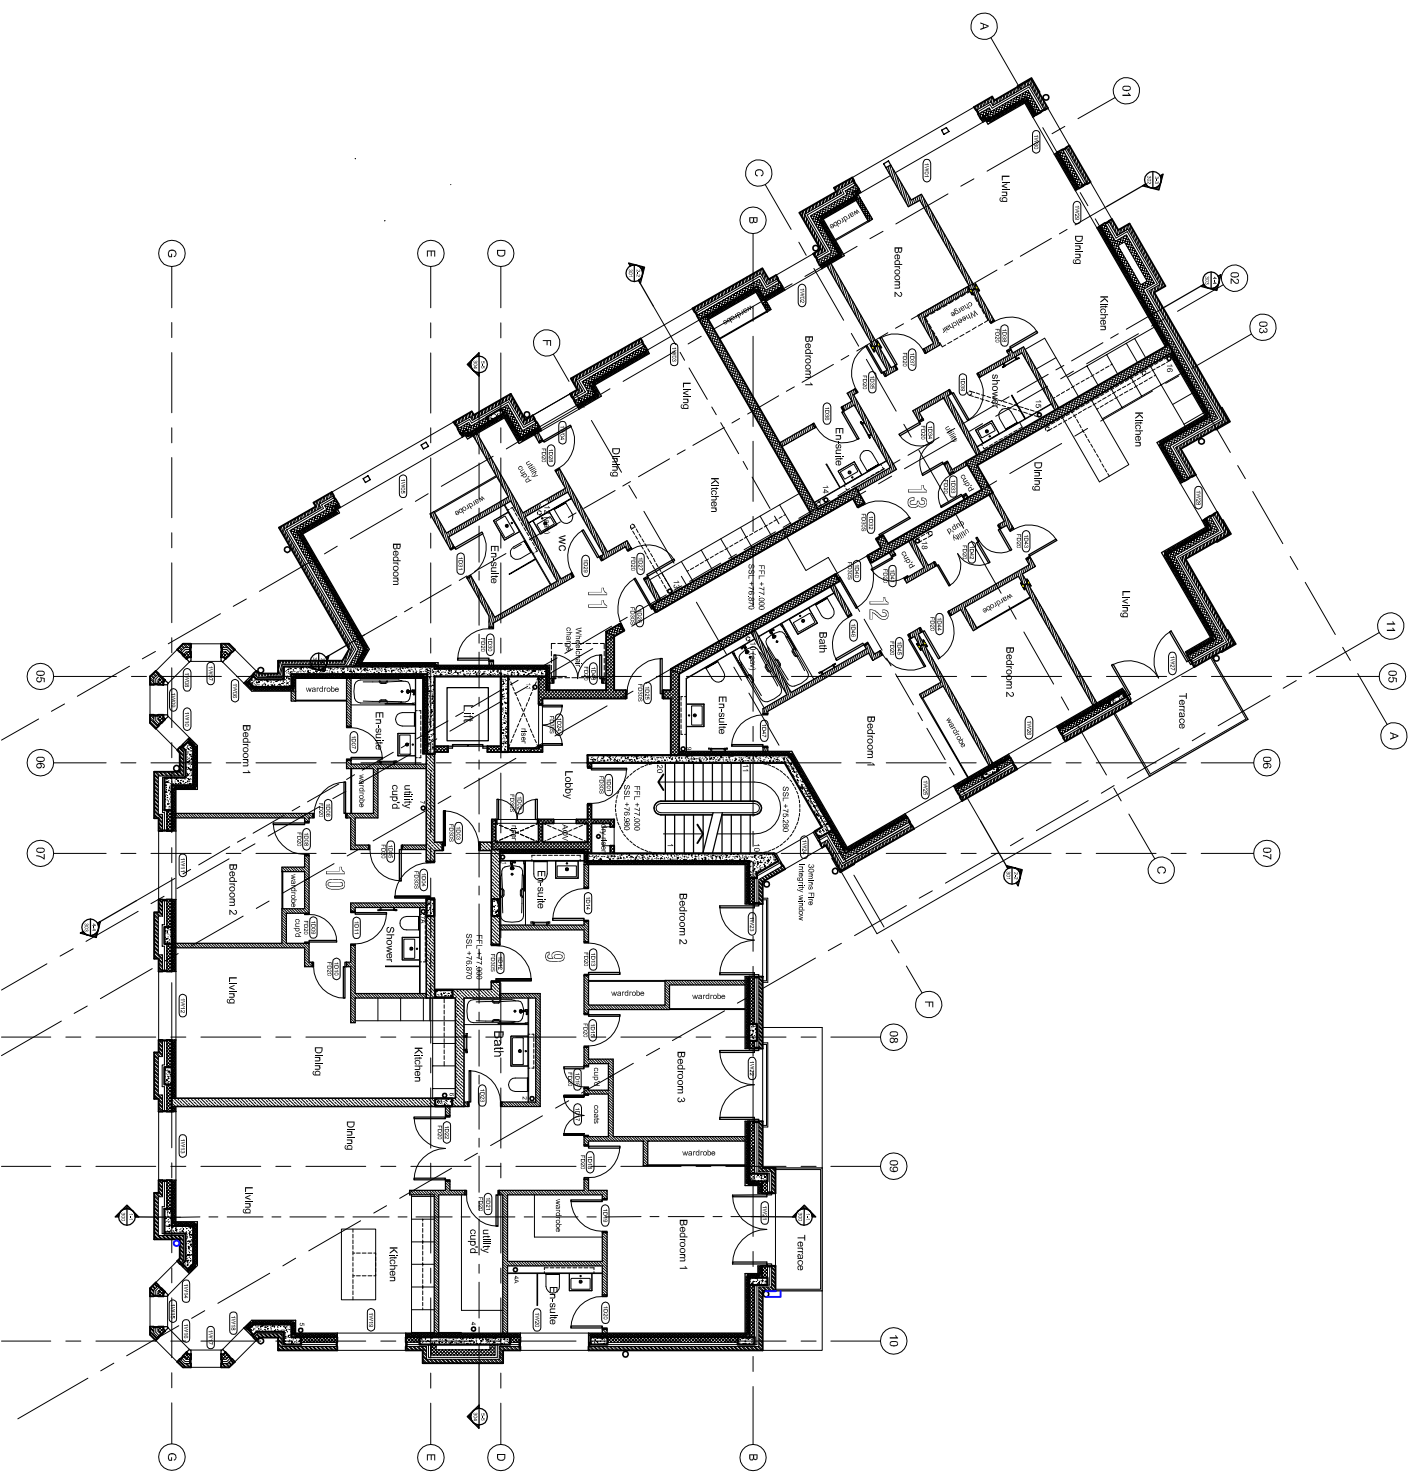

**PLANNING**

DATE	REVISION	NO.
<p>THIS DRAWING IS NOT TO BE SCALED. ONLY FIGURED DIMENSIONS ARE TO BE FOLLOWED (UNLESS THE DRAWING IS PART OF A PLANNING APPLICATION). CONTRACTORS ARE TO CHECK ALL DIMENSIONS BEFORE WORK COMMENCES, AND REPORT ANY APPARENT DISCREPANCY TO THE ARCHITECT.</p> <p>THIS DRAWING IS THE SOLE PROPERTY OF M.R. PARTNERSHIP LIMITED, AND IS NOT TO BE REPRODUCED OR TRANSMITTED IN ANY MANNER (© COPYRIGHT) WITHOUT THE OWNERS WRITTEN CONSENT.</p>		

PROJECT  
**38 HEATH DRIVE**  
**LONDON NW3**

DRAWING  
**PROPOSED**  
**FIRST FLOOR PLAN**

DATE: **NOV 14**

DRAWN: **M.R. PARTNERSHIP**  
 ARCHITECTS & INTERIOR DESIGNERS



SCALE: **1:200@A3**

41 FOLEY STREET TEL: (020) 7631 5405  
 LONDON W1W 7TS FAX: (020) 7631 5186

DWG FILE: **2979/102**

DRAWING NUMBER:  1  2  3  4  5  6  7  8  9  10  11

REV. NO. **A**

 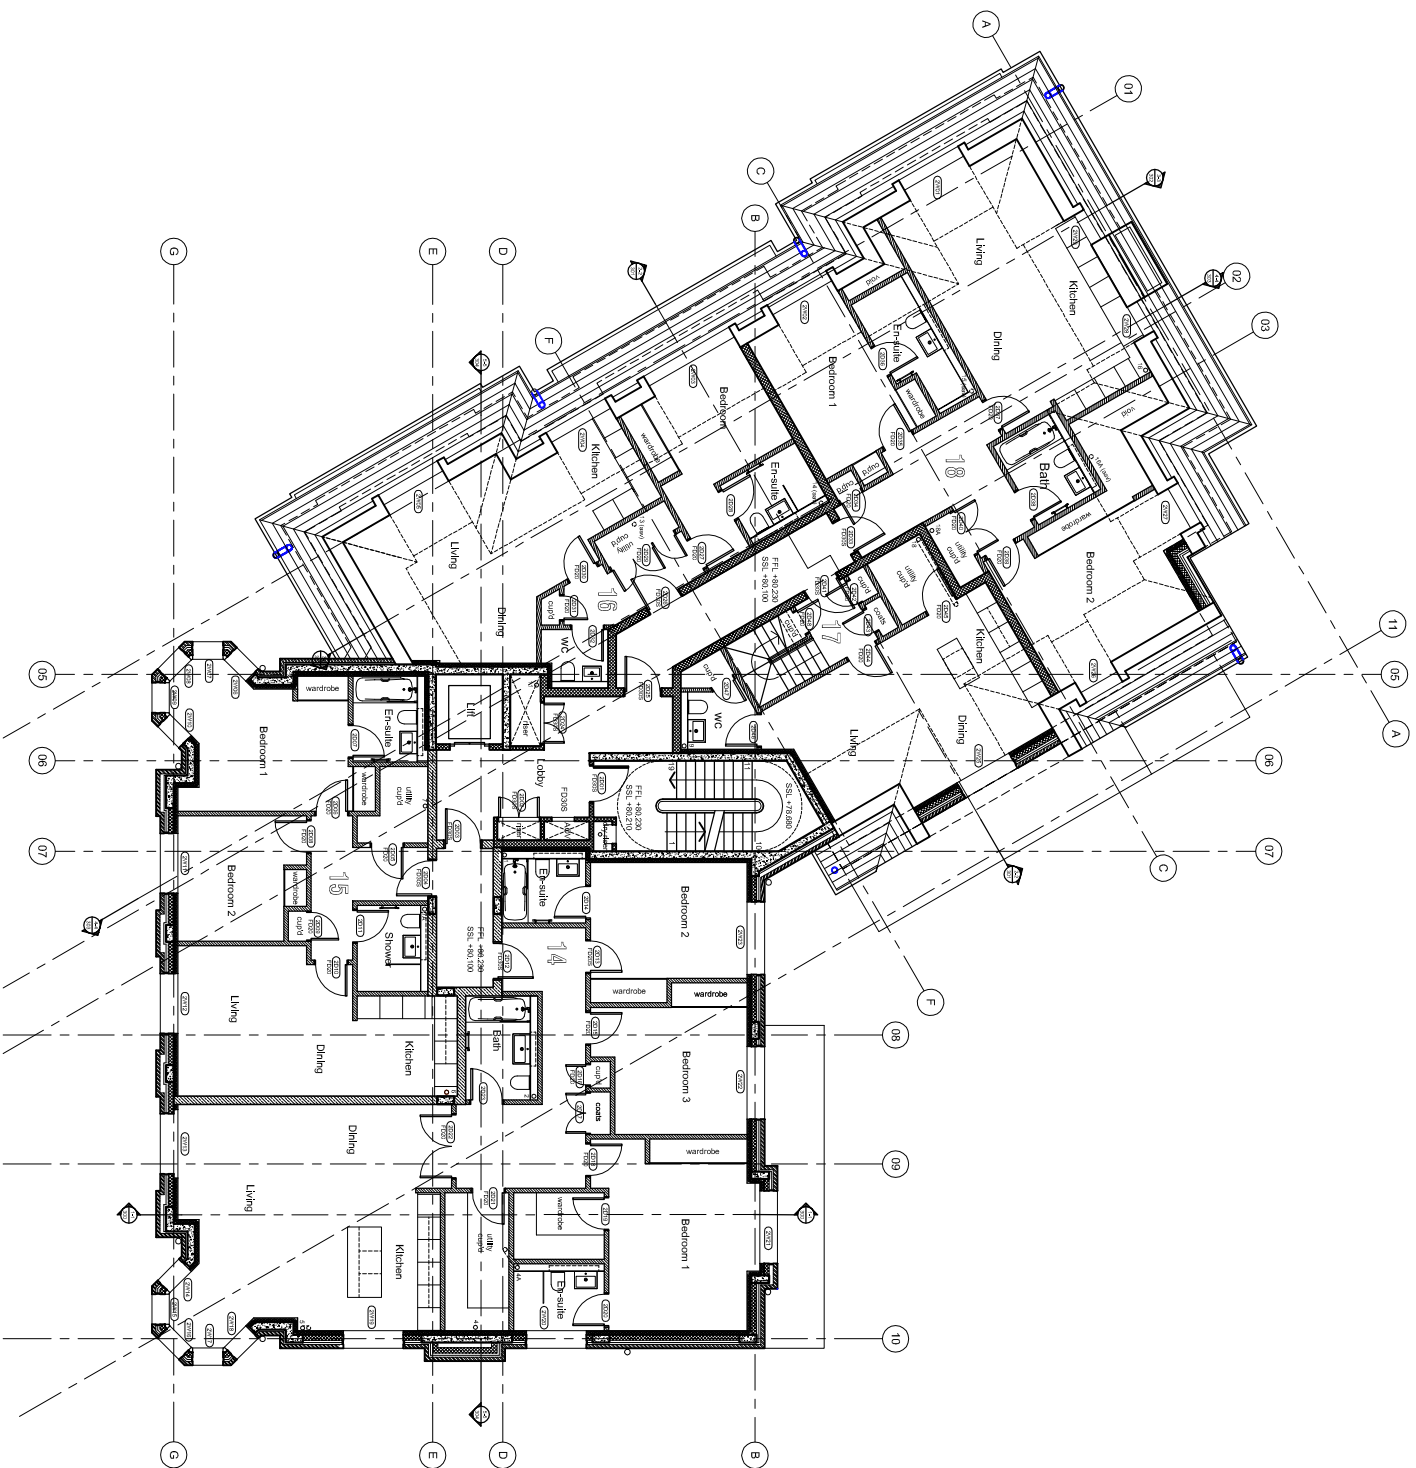

**PLANNING**

DATE	REVISION	NO.
THIS DRAWING IS NOT TO BE SCALED. ONLY FIGURED DIMENSIONS ARE TO BE FOLLOWED (UNLESS THE DRAWING IS PART OF A PLANNING APPLICATION). CONTRACTORS ARE TO CHECK ALL DIMENSIONS BEFORE WORK COMMENCES. AND REFER ANY APPARENT DISCREPANCY TO THE ARCHITECT.		
THIS DRAWING IS THE SOLE PROPERTY OF M.R. PARTNERSHIP LIMITED, AND WILL BE KEPT IN ARCHIVE IN ANY MANNER © COPYRIGHT.		

PROJECT  
**38 HEATH DRIVE**  
**LONDON NW3**

DRAWING  
**PROPOSED**  
**SECOND FLOOR PLAN**

DATE:  
**NOV 14**

DRAWN:  
**M.R. PARTNERSHIP**  
 ARCHITECTS & INTERIOR DESIGNERS



SCALE:  
**1:200@A3**

41 FOLEY STREET TEL: (020) 7631 5405  
 LONDON W1W 7TS FAX: (020) 7631 5186

DWG FILE:  
**2979/103**

DRAWING NUMBER:  
 2  3  4  5  6  7  8  9  10  11

REV. NO. / **A**

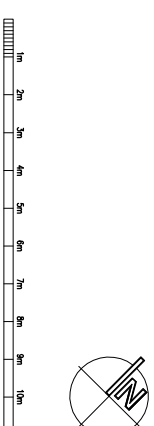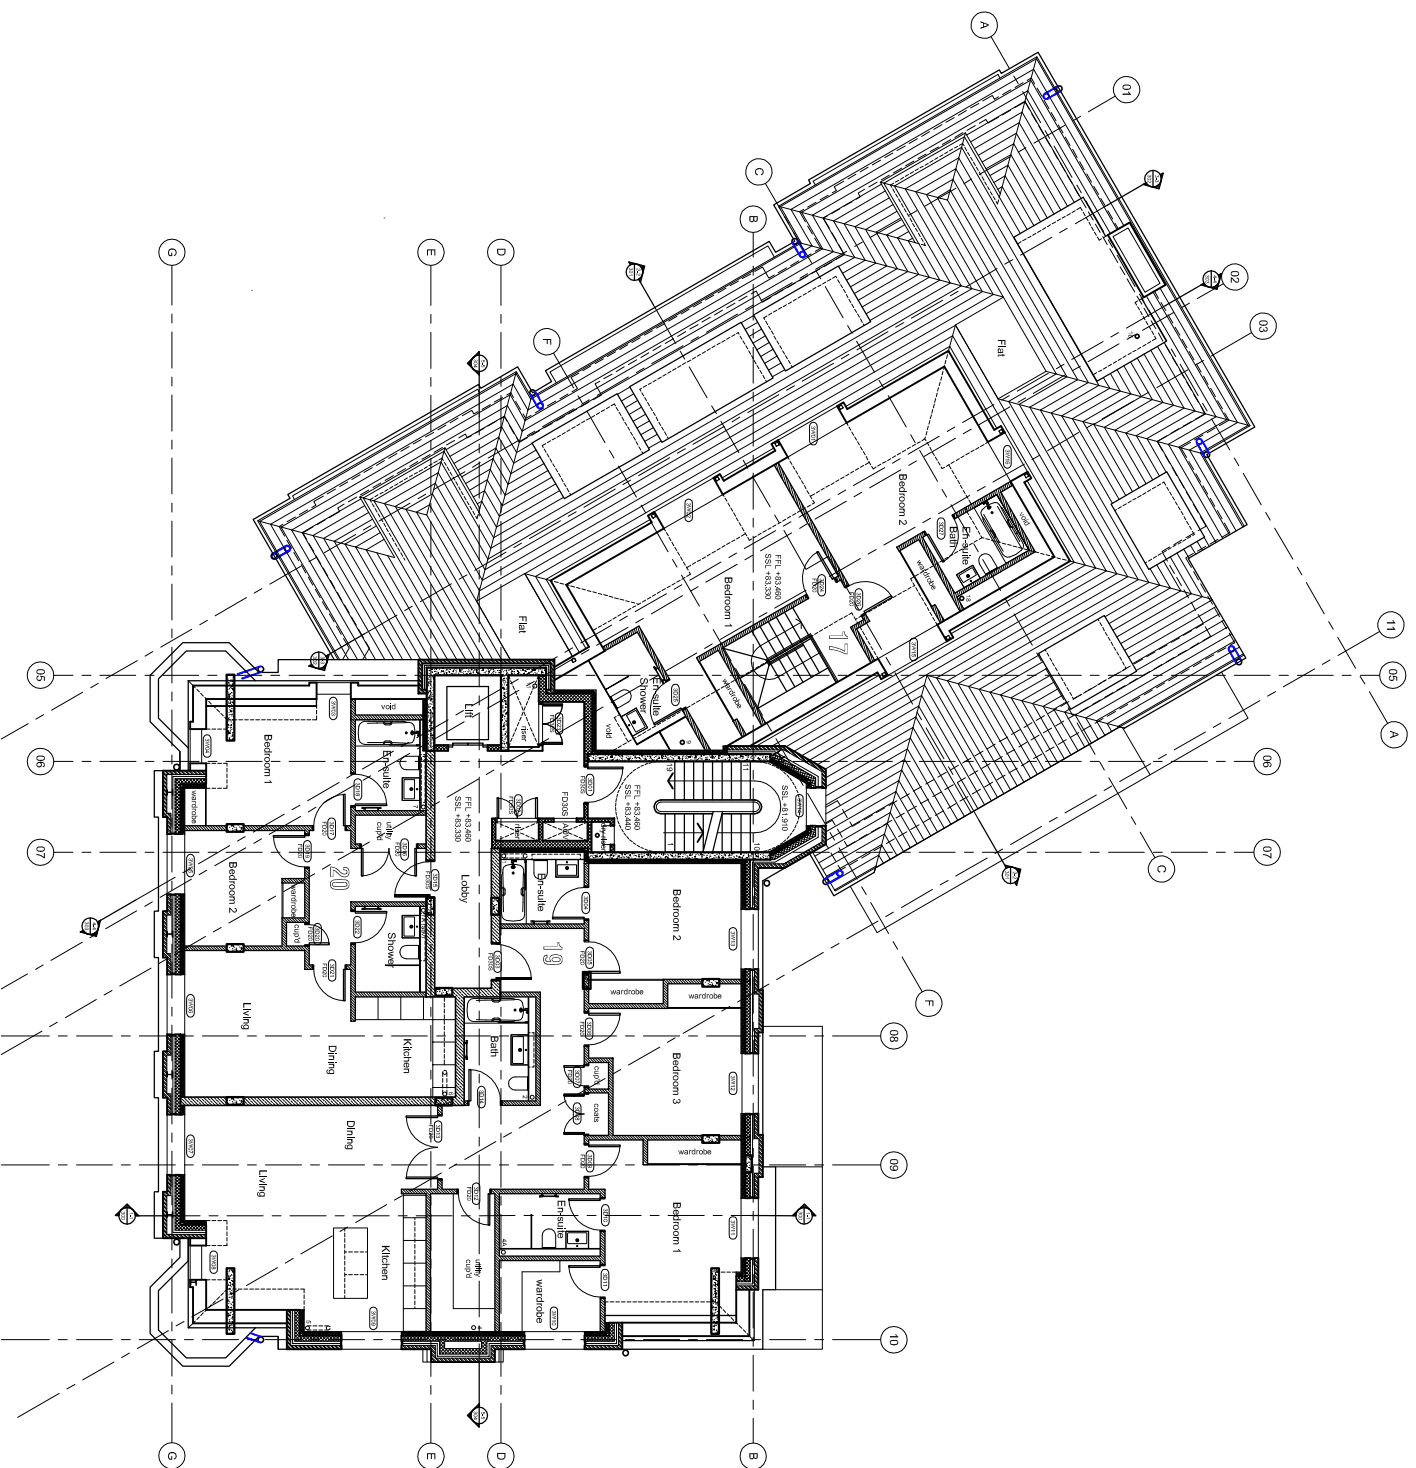

**PLANNING**

DATE	REVISION	NO.
NOV 14		

THIS DRAWING IS NOT TO BE SCALED. ONLY FIGURED DIMENSIONS ARE TO BE FOLLOWED (UNLESS THE DRAWING IS PART OF A PLANNING APPLICATION). CONTRACTORS ARE TO CHECK ALL DIMENSIONS BEFORE WORK COMMENCES, AND REFER ANY APPARENT DISCREPANCY TO THE ARCHITECT.  
 THIS DRAWING IS THE SOLE PROPERTY OF M.R PARTNERSHIP LIMITED, AND IS NOT TO BE REPRODUCED OR TRANSMITTED IN ANY MANNER (© COPYRIGHT) WITHOUT THE OWNERS WRITTEN CONSENT.



PROJECT  
 38 HEATH DRIVE  
 LONDON NW3

DRAWING PROPOSED  
 THIRD FLOOR PLAN

DATE: NOV 14  
 DRAWN: M.R PARTNERSHIP ARCHITECTS & INTERIOR DESIGNERS

SCALE: 1:200 @ A3  
 41 FOLEY STREET TEL: (020) 7631 5405  
 LONDON W1W 7TS FAX: (020) 7631 5186

DWG FILE: 2979/104  
 DRAWING NUMBER: [2] [9] [7] [9] [1] [0] [4]  
 REV. NO.: [A]

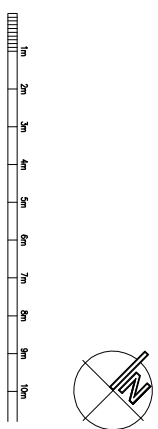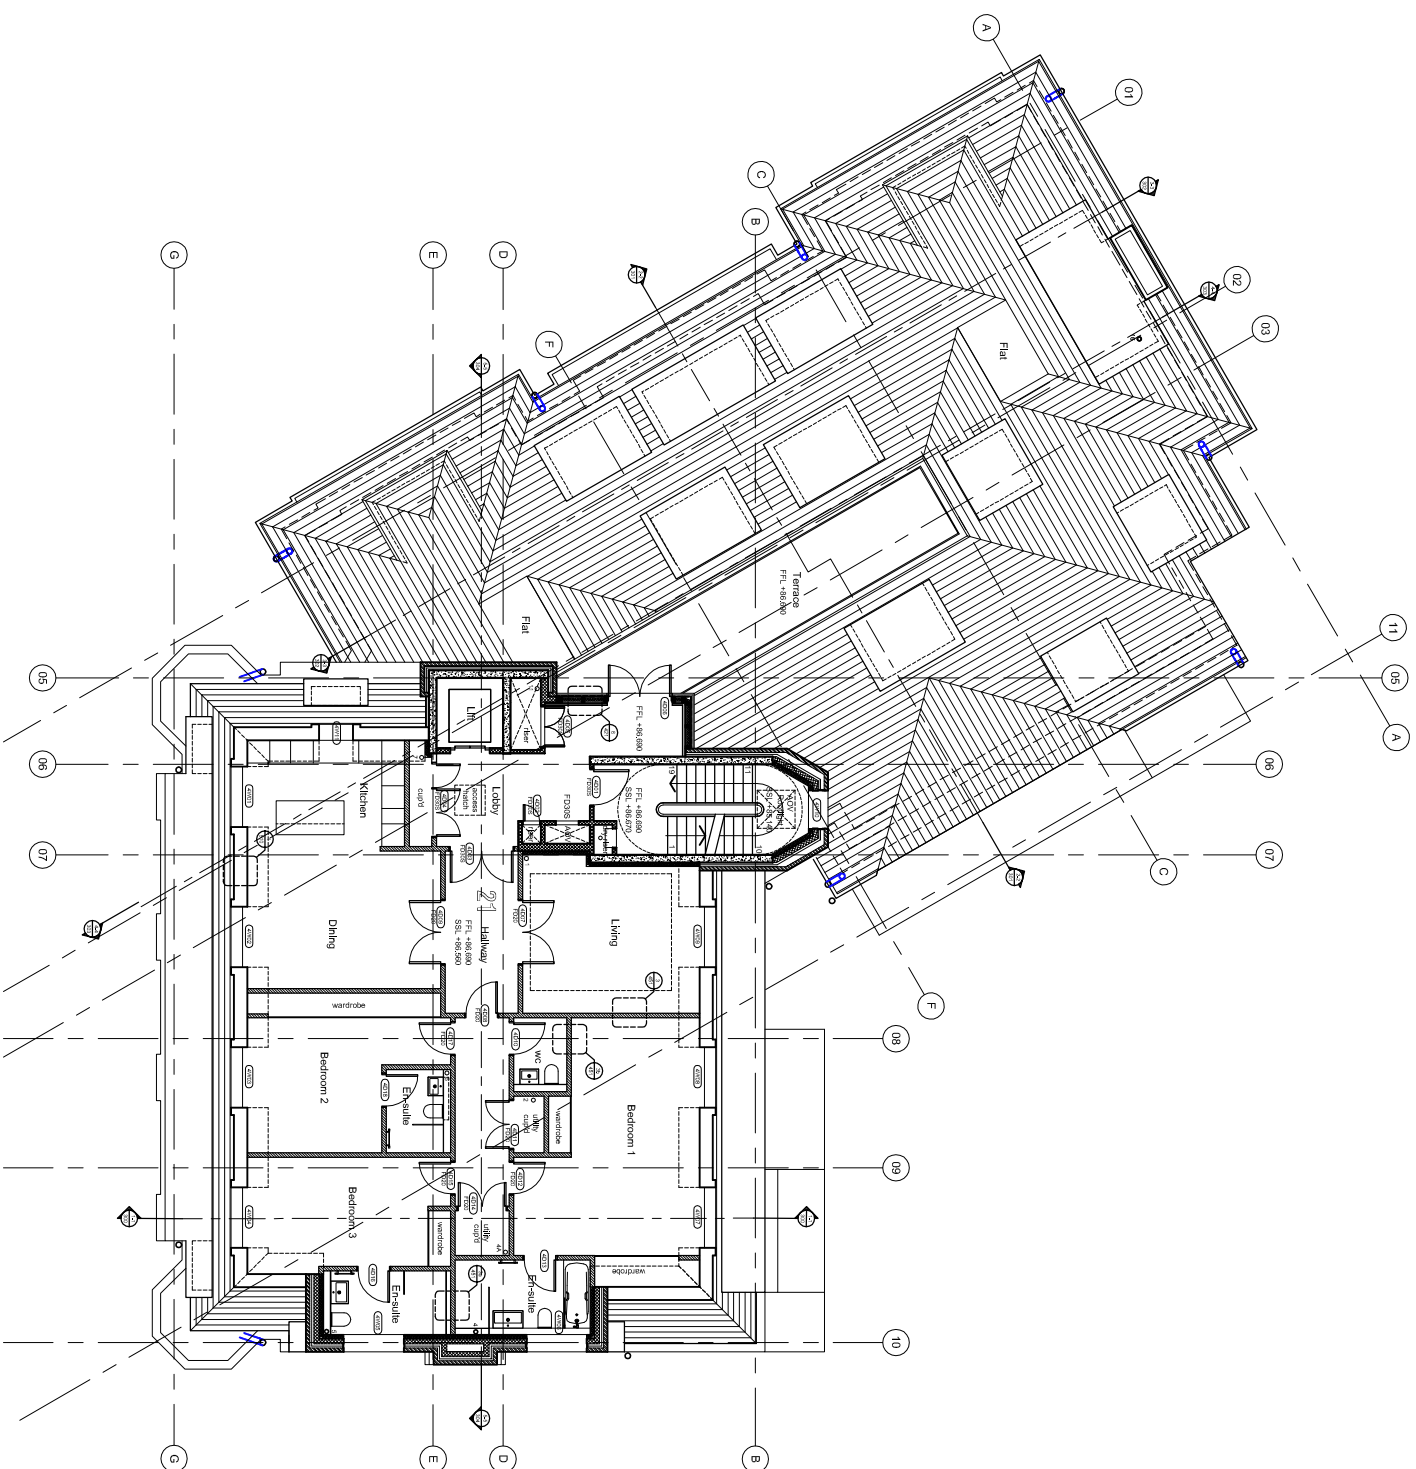

**PLANNING**

DATE	REVISION	NO.
THIS DRAWING IS NOT TO BE SCALED. ONLY FIGURED DIMENSIONS ARE TO BE FOLLOWED (UNLESS THE DRAWING IS PART OF A PLANNING APPLICATION). CONTRACTORS ARE TO CHECK ALL DIMENSIONS BEFORE WORK COMMENCES. AND REFER ANY APPARENT DISCREPANCY TO THE ARCHITECT.		
THIS DRAWING IS THE SOLE PROPERTY OF M.R. PARTNERSHIP LIMITED, AND IS NOT TO BE REPRODUCED OR TRANSMITTED IN ANY MANNER (© COPYRIGHT) WITHOUT THE OWNERS WRITTEN CONSENT.		

PROJECT  
**38 HEATH DRIVE**  
**LONDON NW3**

DRAWING  
**PROPOSED**  
**FOURTH FLOOR PLAN**

DATE: **NOV 14**

DRAWN: **M.R. PARTNERSHIP**  
 ARCHITECTS & INTERIOR DESIGNERS



SCALE: **1:2000@A3**

41 FOLEY STREET TEL: (020) 7631 5405  
 LONDON W1W 7TS FAX: (020) 7631 5186

DWG FILE: **2979/105**

DRAWING NUMBER: **2979/105**

REV. NO. **A**

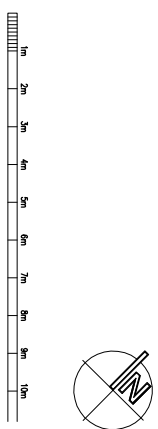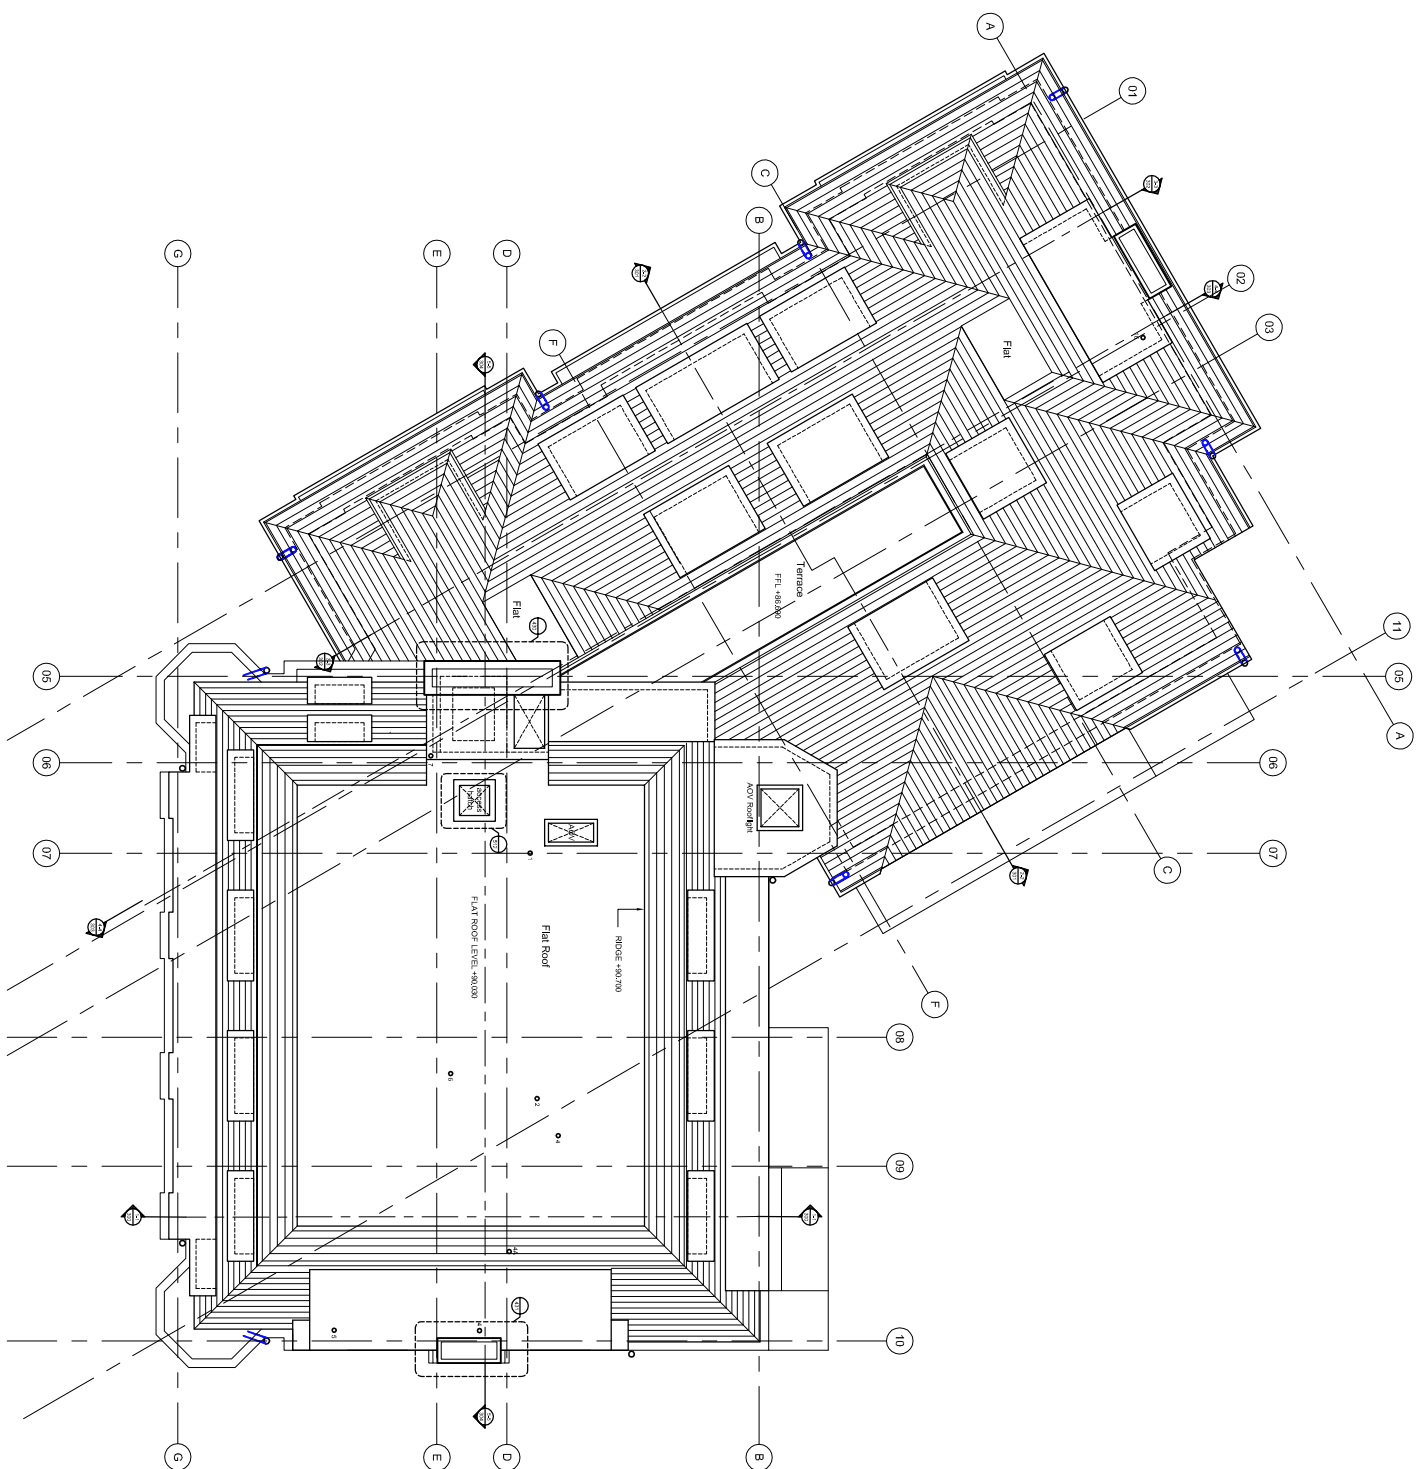

**PLANNING**

DATE	REVISION	NO.
NOV 14		

PROJECT  
**38 HEATH DRIVE**  
**LONDON NW3**

DRAWING  
**PROPOSED**  
**ROOF PLAN**

DATE: NOV 14  
 DRAWN: —  
 SCALE: 1:2000@A3  
**M·R PARTNERSHIP**  
 ARCHITECTS & INTERIOR DESIGNERS  
 41 FOLEY STREET TEL: (020) 7631 5405  
 LONDON W1W 7TS FAX: (020) 7631 5186

DWG FILE: 2979/106  
 DRAWING NUMBER: 2979/106  
 REV. NO. 1

THIS DRAWING IS NOT TO BE SCALED. ONLY FIGURED DIMENSIONS ARE TO BE FOLLOWED (UNLESS THE DRAWING IS PART OF A PLANNING APPLICATION). CONTRACTORS ARE TO CHECK ALL DIMENSIONS BEFORE WORK COMMENCES, AND REPORT ANY APPARENT DISCREPANCY TO THE ARCHITECT.  
 THIS DRAWING IS THE SOLE PROPERTY OF M·R PARTNERSHIP LIMITED, AND IS NOT TO BE REPRODUCED OR TRANSMITTED IN ANY MANNER (© COPYRIGHT) WITHOUT THE OWNERS WRITTEN CONSENT.