


NOTES

DO NOT SCALE FROM THIS DRAWING

PLANNING

REV. A_28.11.2014
 Scheme reduced on top floor as advised by Camden Council, turning the 2B/3P into a 1B/2P and the 1B/2P into a 1P flat and set back terraces and entrance on Torriano Avenue
 Bike store without entrance lobby

REV. B_22.04.2015
 New bins store, disabled wc.

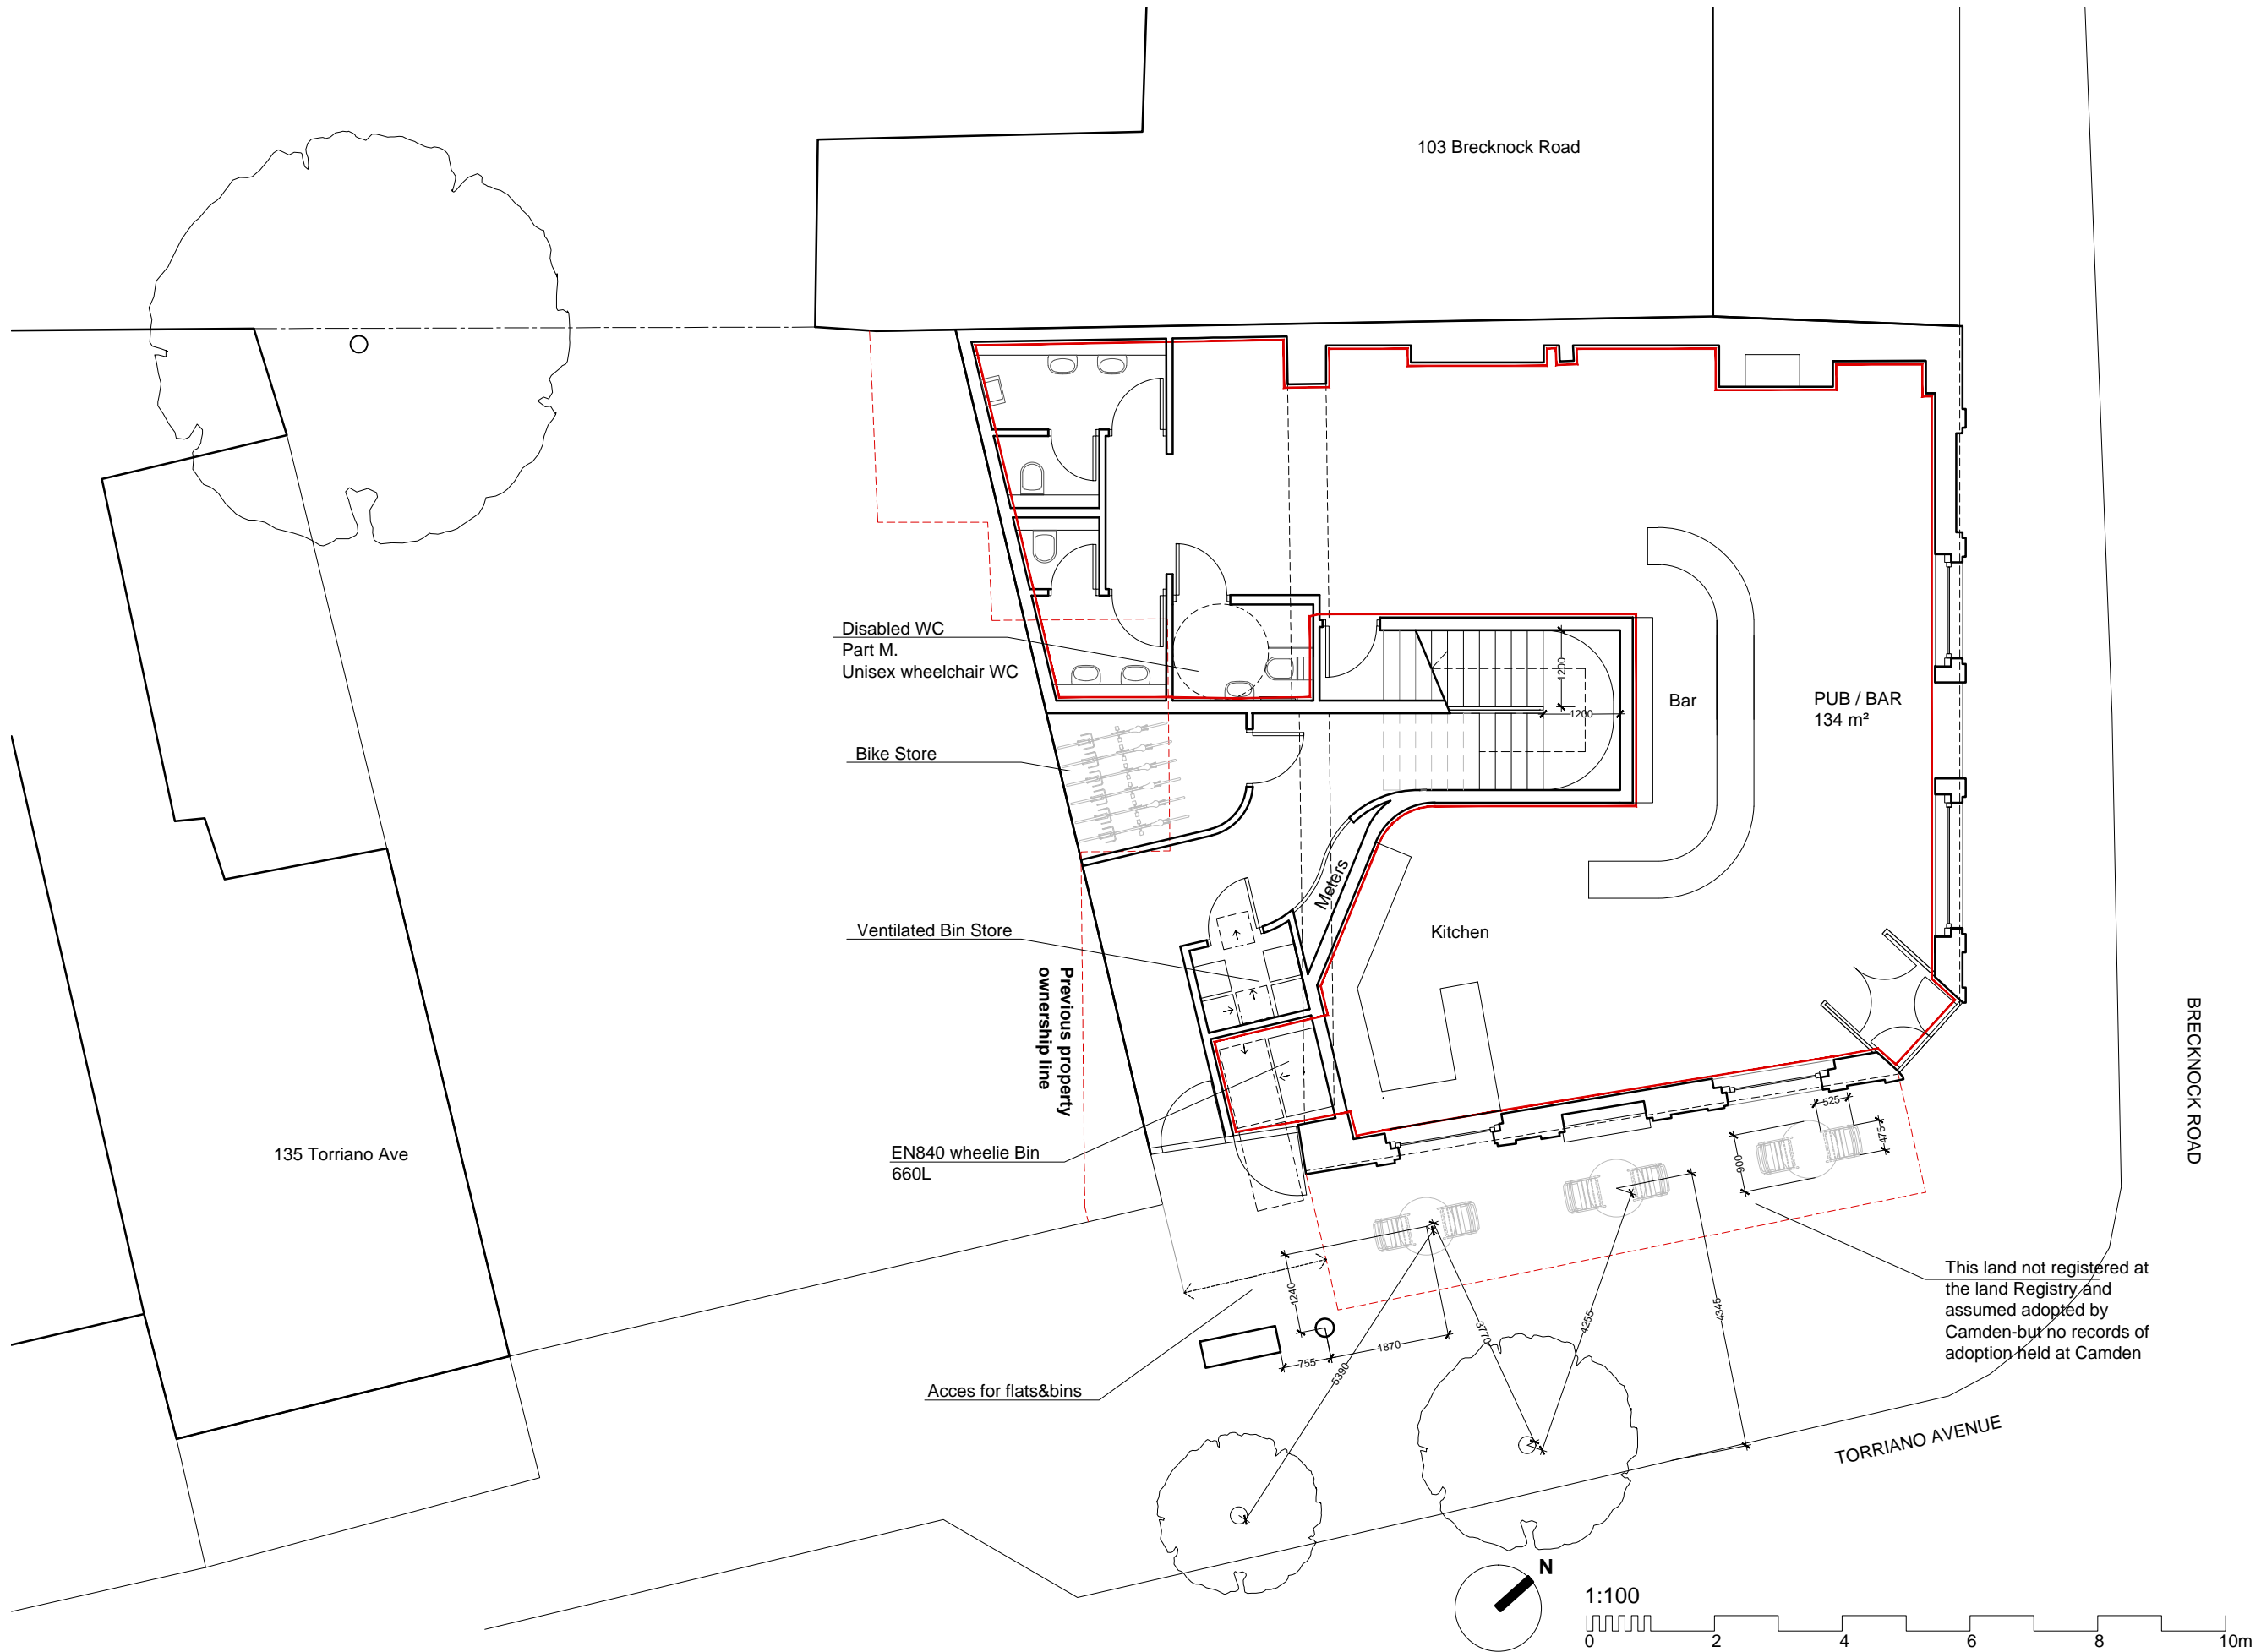

Martin Evans Architects 18 Charlotte Road London EC2A 3PB tel 020 7729 2474	
JOB The Leighton 101 Brecknock Road London, N7 0DA	
TITLE GROUND FLOOR PLAN	
DATE	05.05.2015
SCALE	1:100 @ A3
DRAWN	B.A.
DRAWING NO. BRE-PL-GA-04 B	