


# 2000\_PROPOSED

<b>LBMV architects</b> <small>Luigi Montefusco Ltd          27 Elizabeth Mews          NW3 4UH London          T+44 (0) 207 483 3880          info@lbmvarchitects.com          www.lbmvarchitects.com</small>	<small>DRAWINGS STATUS</small> PLANNING PERMISSION	A3	<small>DRAWN</small> LM	<small>CHECKED</small> LM	<small>GENERAL NOTE</small> - This drawing should be removed from currency immediately when a revised version is issued. - All dimensions to be checked on site by the contractor. Discrepancies to be reported before proceeding with the works. - This drawing is copyrighted. - All dimensions in mm's.	<small>LEGEND</small>					
	<small>PROJECT TITLE</small> REAR AND SIDE EXTENSION		<small>DATE</small> 19.05.2015	<small>SCALE</small>							
	02 Lisburne Road, NW3 2NR		<small>JOB NO</small> 0047	<small>DRAWING TITLE</small>			<small>DRAWING NO</small> A2000				
	<small>REV</small>		<small>DESCRIPTION</small>	<small>DATE</small>	<small>NAME</small>						
	02	--		29.07.2015	--						
	01	--		20.07.2015	--						




**PROPOSED ROOF PLAN**

SCALE 1:100

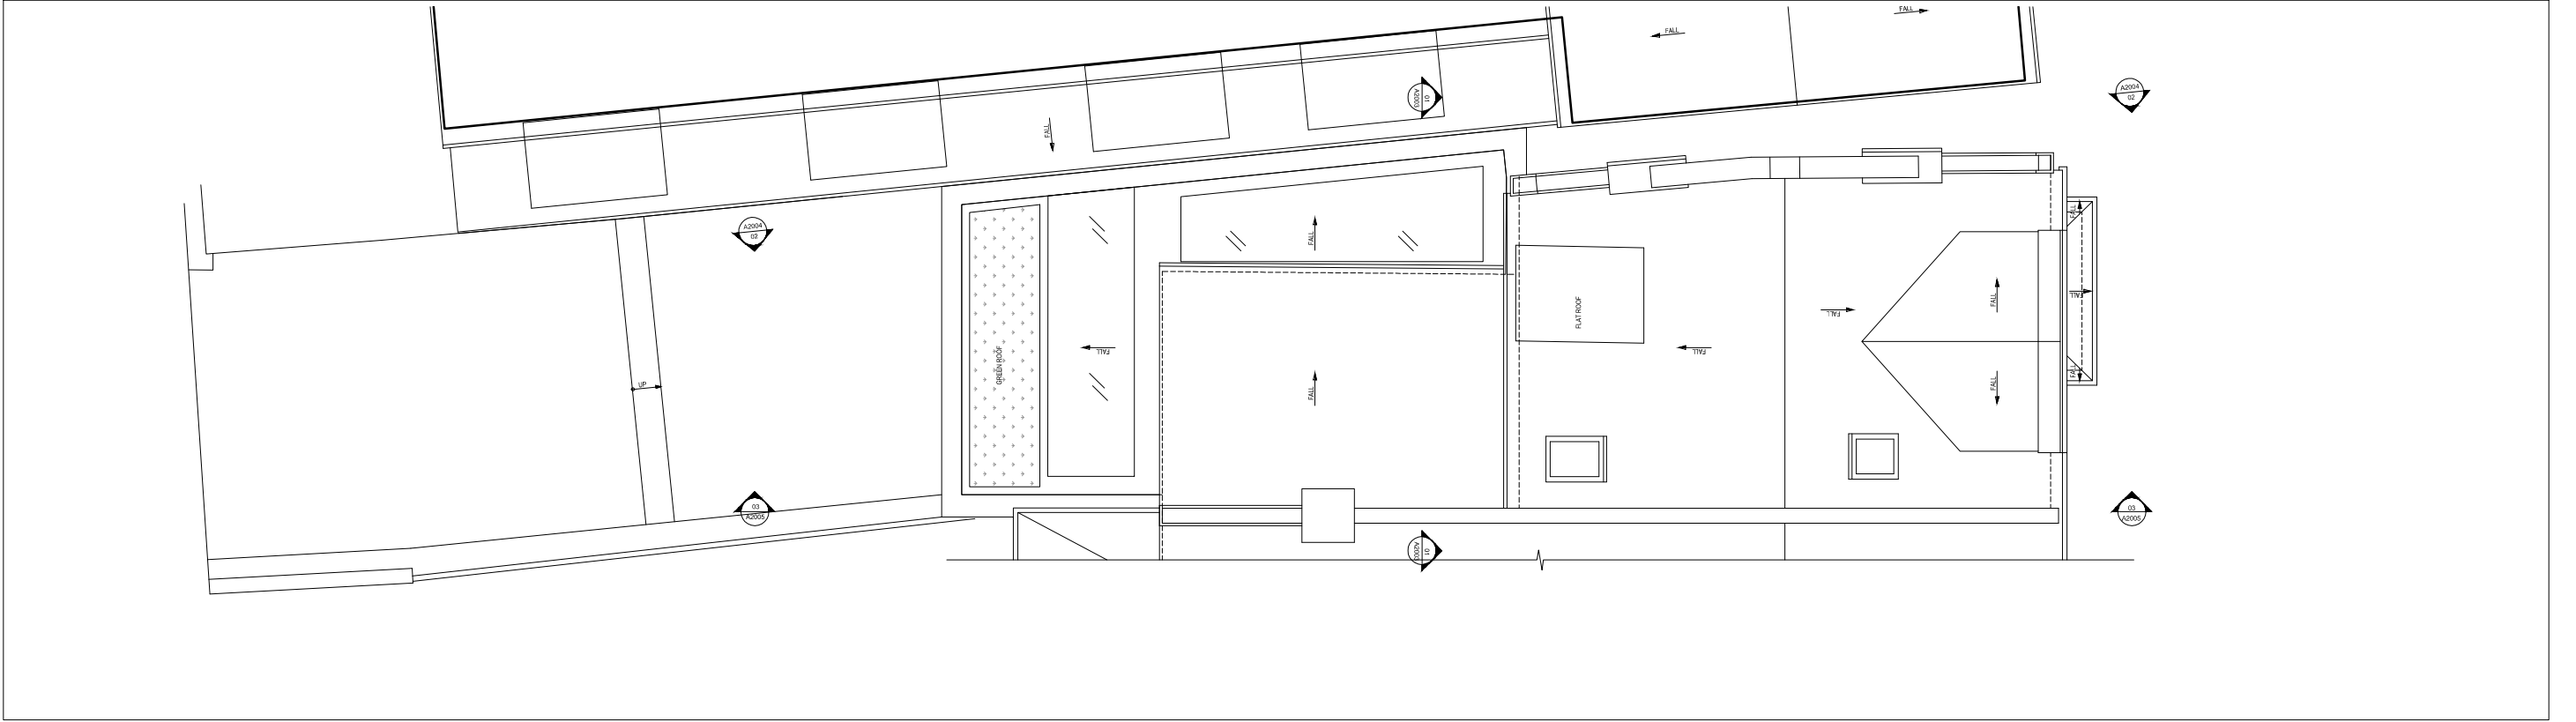

**PROPOSED SECOND FLOOR PLAN**

SCALE 1:100

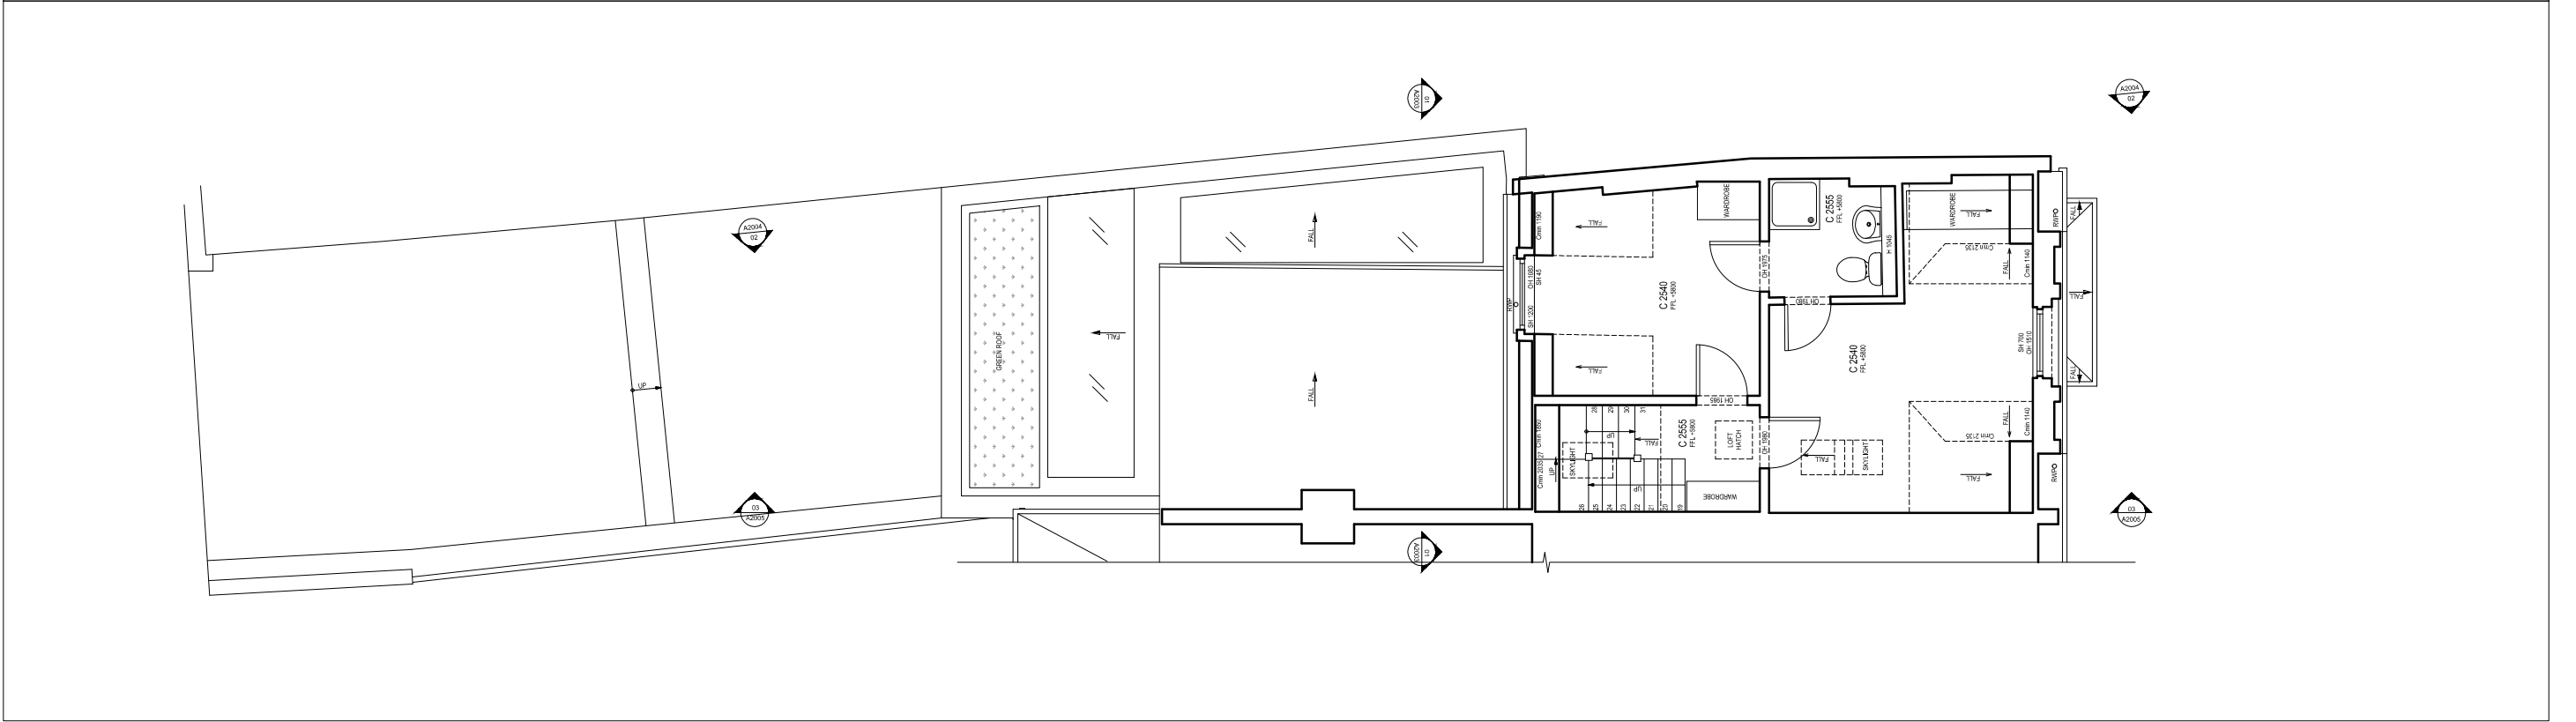

**LBMV architects**

Luigi Montefusco Ltd  
27 Elizabeth Mews  
NW3 4UH London  
T+44 (0) 207 483 3880  
info@lbmvarchitects.com  
www.lbmvarchitects.com

DRAWINGS STATUS  
**PLANNING PERMISSION** A3

PROJECT TITLE  
**REAR AND SIDE EXTENSION**

02 Lisburne Road,  
NW3 2NR

DRAWN  
**LM**

DATE  
**19.05.2015**

DRAWING TITLE  
**PROPOSED SECOND AND ROOF FLOOR PLANS**


JOB NO  
**0047**

CHECKED  
**LM**

SCALE  
**1:100@A3**

GENERAL NOTE  
- This drawing should be removed from currency immediately when a revised version is issued.  
- All dimensions to be checked on site by the contractor. Discrepancies to be reported before proceeding with the works.  
- This drawing is copyrighted.  
- All dimensions in mm's.

LEGEND

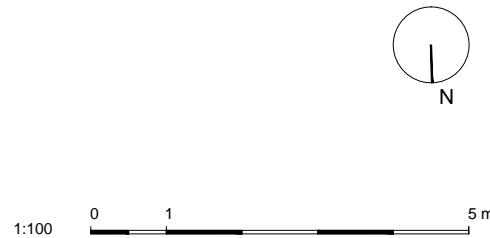


REV	DESCRIPTION	DATE	NAME
02	--	29.07.2015	--
01	--	20.07.2015	--

**PROPOSED FRONT ELEVATION**


SCALE 1:100

**PROPOSED REAR ELEVATION**

SCALE 1:100

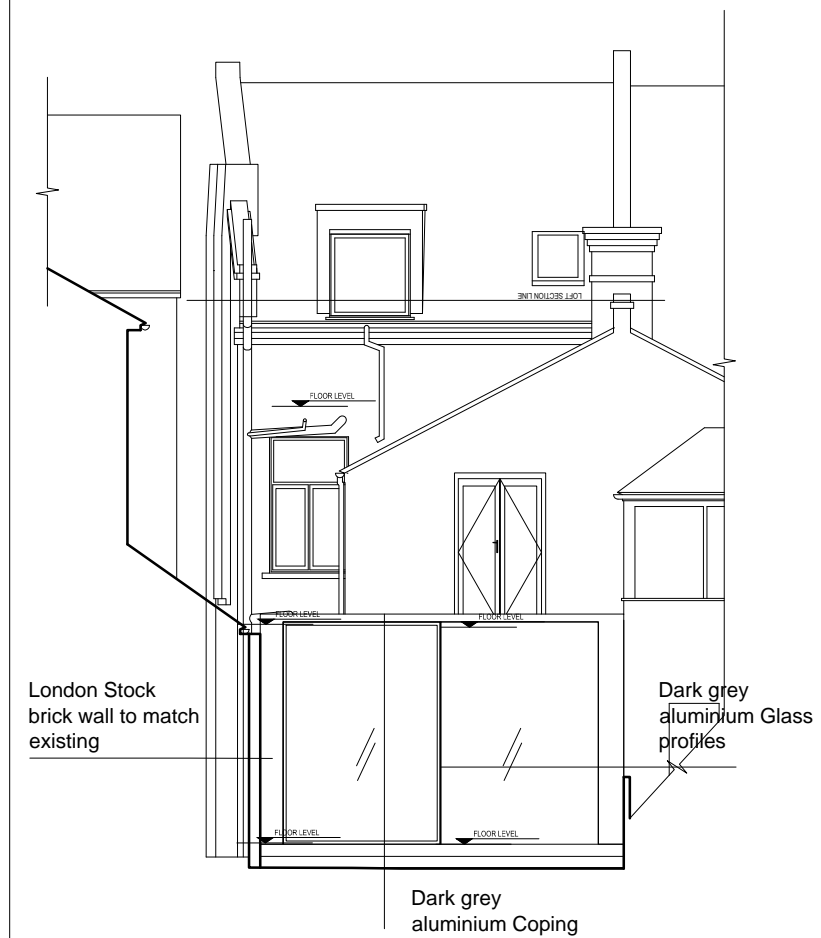**PROPOSED SECTION 01**

SCALE 1:100

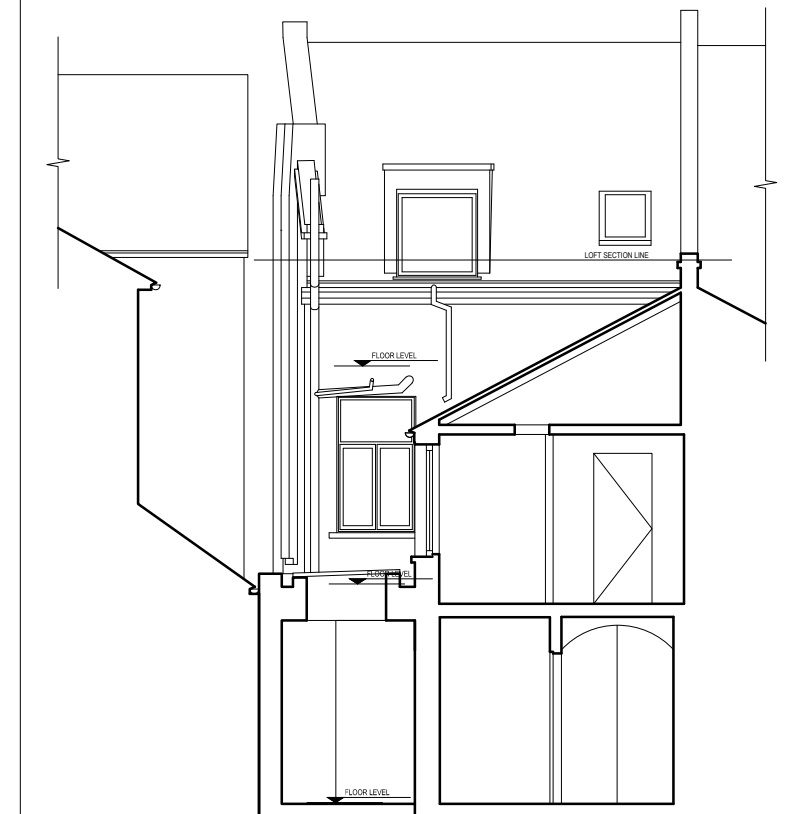**LBMV architects**

Luigi Montefusco Ltd  
27 Elizabeth Mews  
NW3 4UH London  
T+44 (0) 207 483 3880  
info@lbmvarchitects.com  
www.lbmvarchitects.com

DRAWINGS STATUS

PLANNING PERMISSION

A3

DRAWN

CHECKED

LM

DATE

19.05.2015

SCALE

1:100@A3

DRAWING TITLE

PROPOSED ELEVATIONS  
AND SECTION

JOB NO

0047

DRAWING NO

A2003

GENERAL NOTE

- This drawing should be removed from currency immediately when a revised version is issued.
- All dimensions to be checked on site by the contractor. Discrepancies to be reported before proceeding with the works.
- This drawing is copyrighted.
- All dimensions in mm's.

LEGEND


02 Lisburne Road,  
NW3 2NR



REV	DESCRIPTION	DATE	NAME
02	--	29.07.2015	--
01	--	20.07.2015	--

**PROPOSED SIDE ELEVATION - SECTION 02**

SCALE 1:100

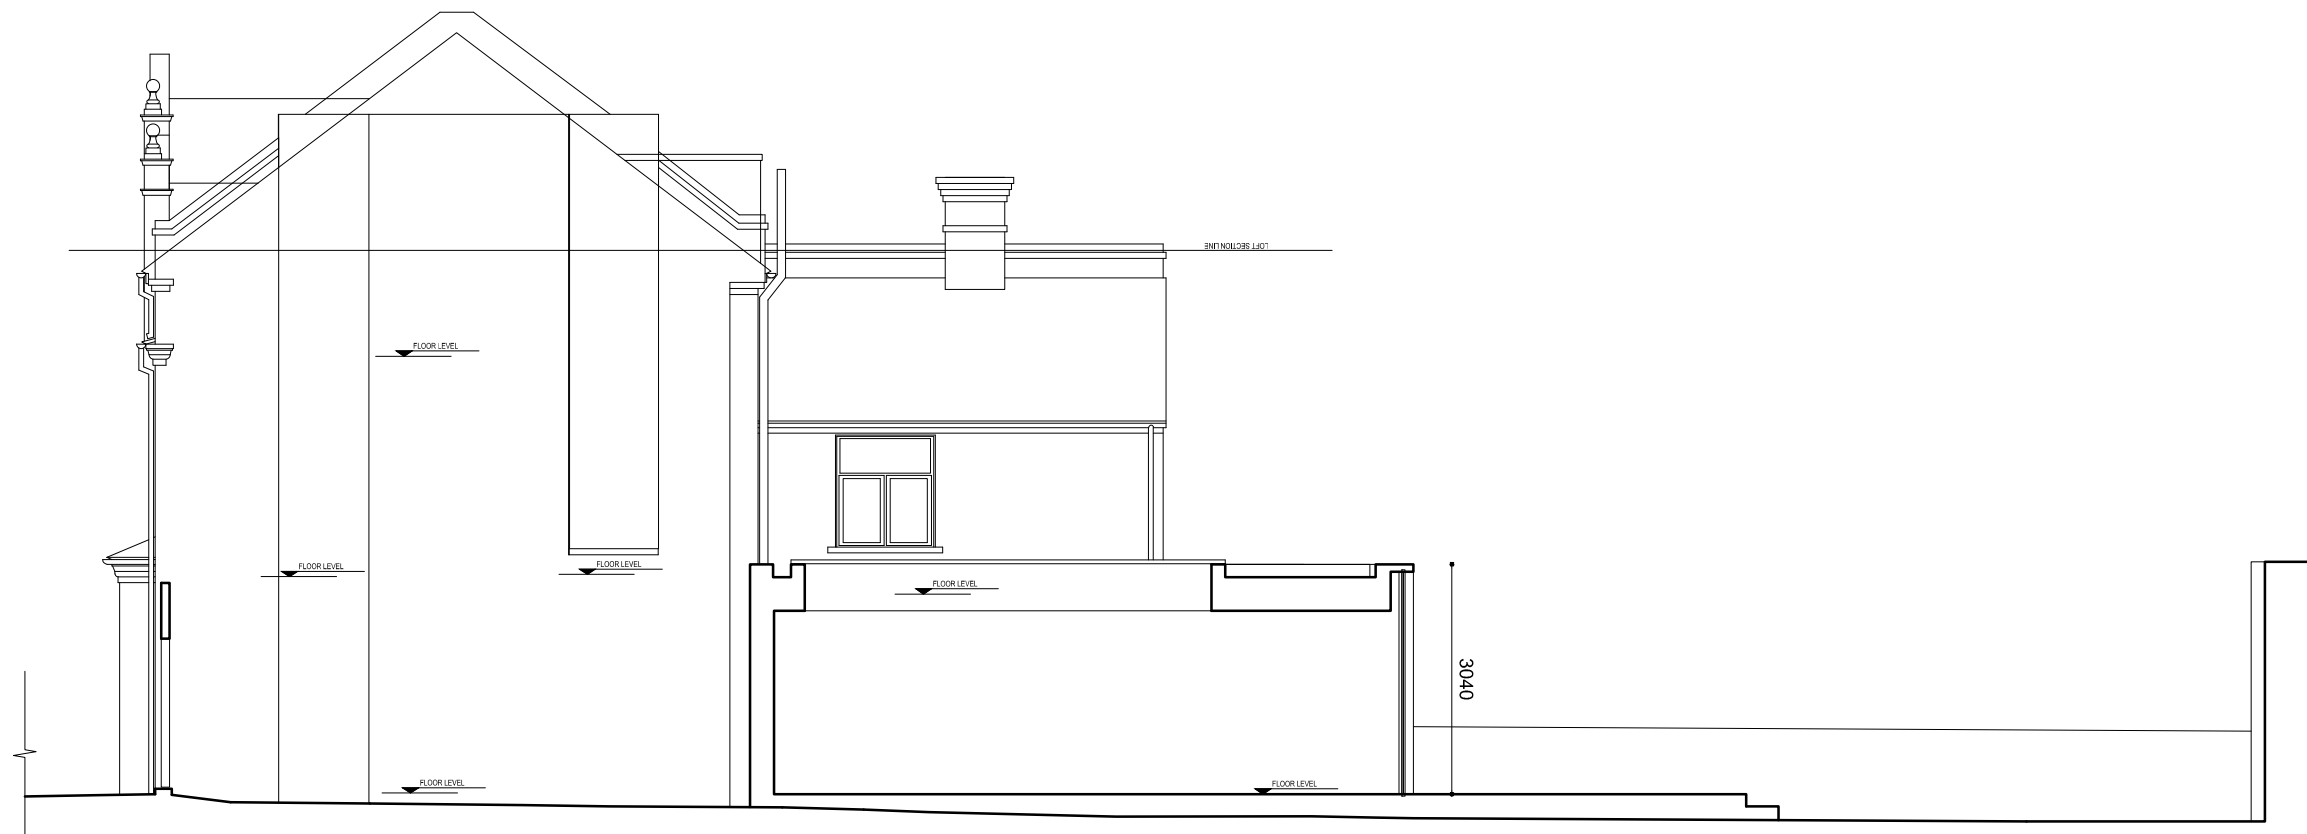

**LBMV architects**

Luigi Montefusco Ltd  
 27 Elizabeth Mews  
 NW3 4UH London  
 T+44 (0) 207 483 3880  
 info@lbmvarchitects.com  
 www.lbmvarchitects.com

DRAWINGS STATUS  
**PLANNING PERMISSION**

A3

DRAWN  
 LM

CHECKED  
 LM

GENERAL NOTE  
 - This drawing should be removed from currency immediately when a revised version is issued.  
 - All dimensions to be checked on site by the contractor. Discrepancies to be reported before proceeding with the works.  
 - This drawing is copyrighted.  
 - All dimensions in mm's.

LEGEND

PROJECT TITLE  
**REAR AND SIDE EXTENSION**

DATE  
 19.05.2015

SCALE  
 1:100@A3

DRAWING TITLE  
**PROPOSED SIDE ELEVATION**


02 Lisburne Road,  
 NW3 2NR

JOB NO  
 0047

DRAWING NO  
 A2004



REV	DESCRIPTION	DATE	NAME
02	--	29.07.2015	--
01	--	20.07.2015	--

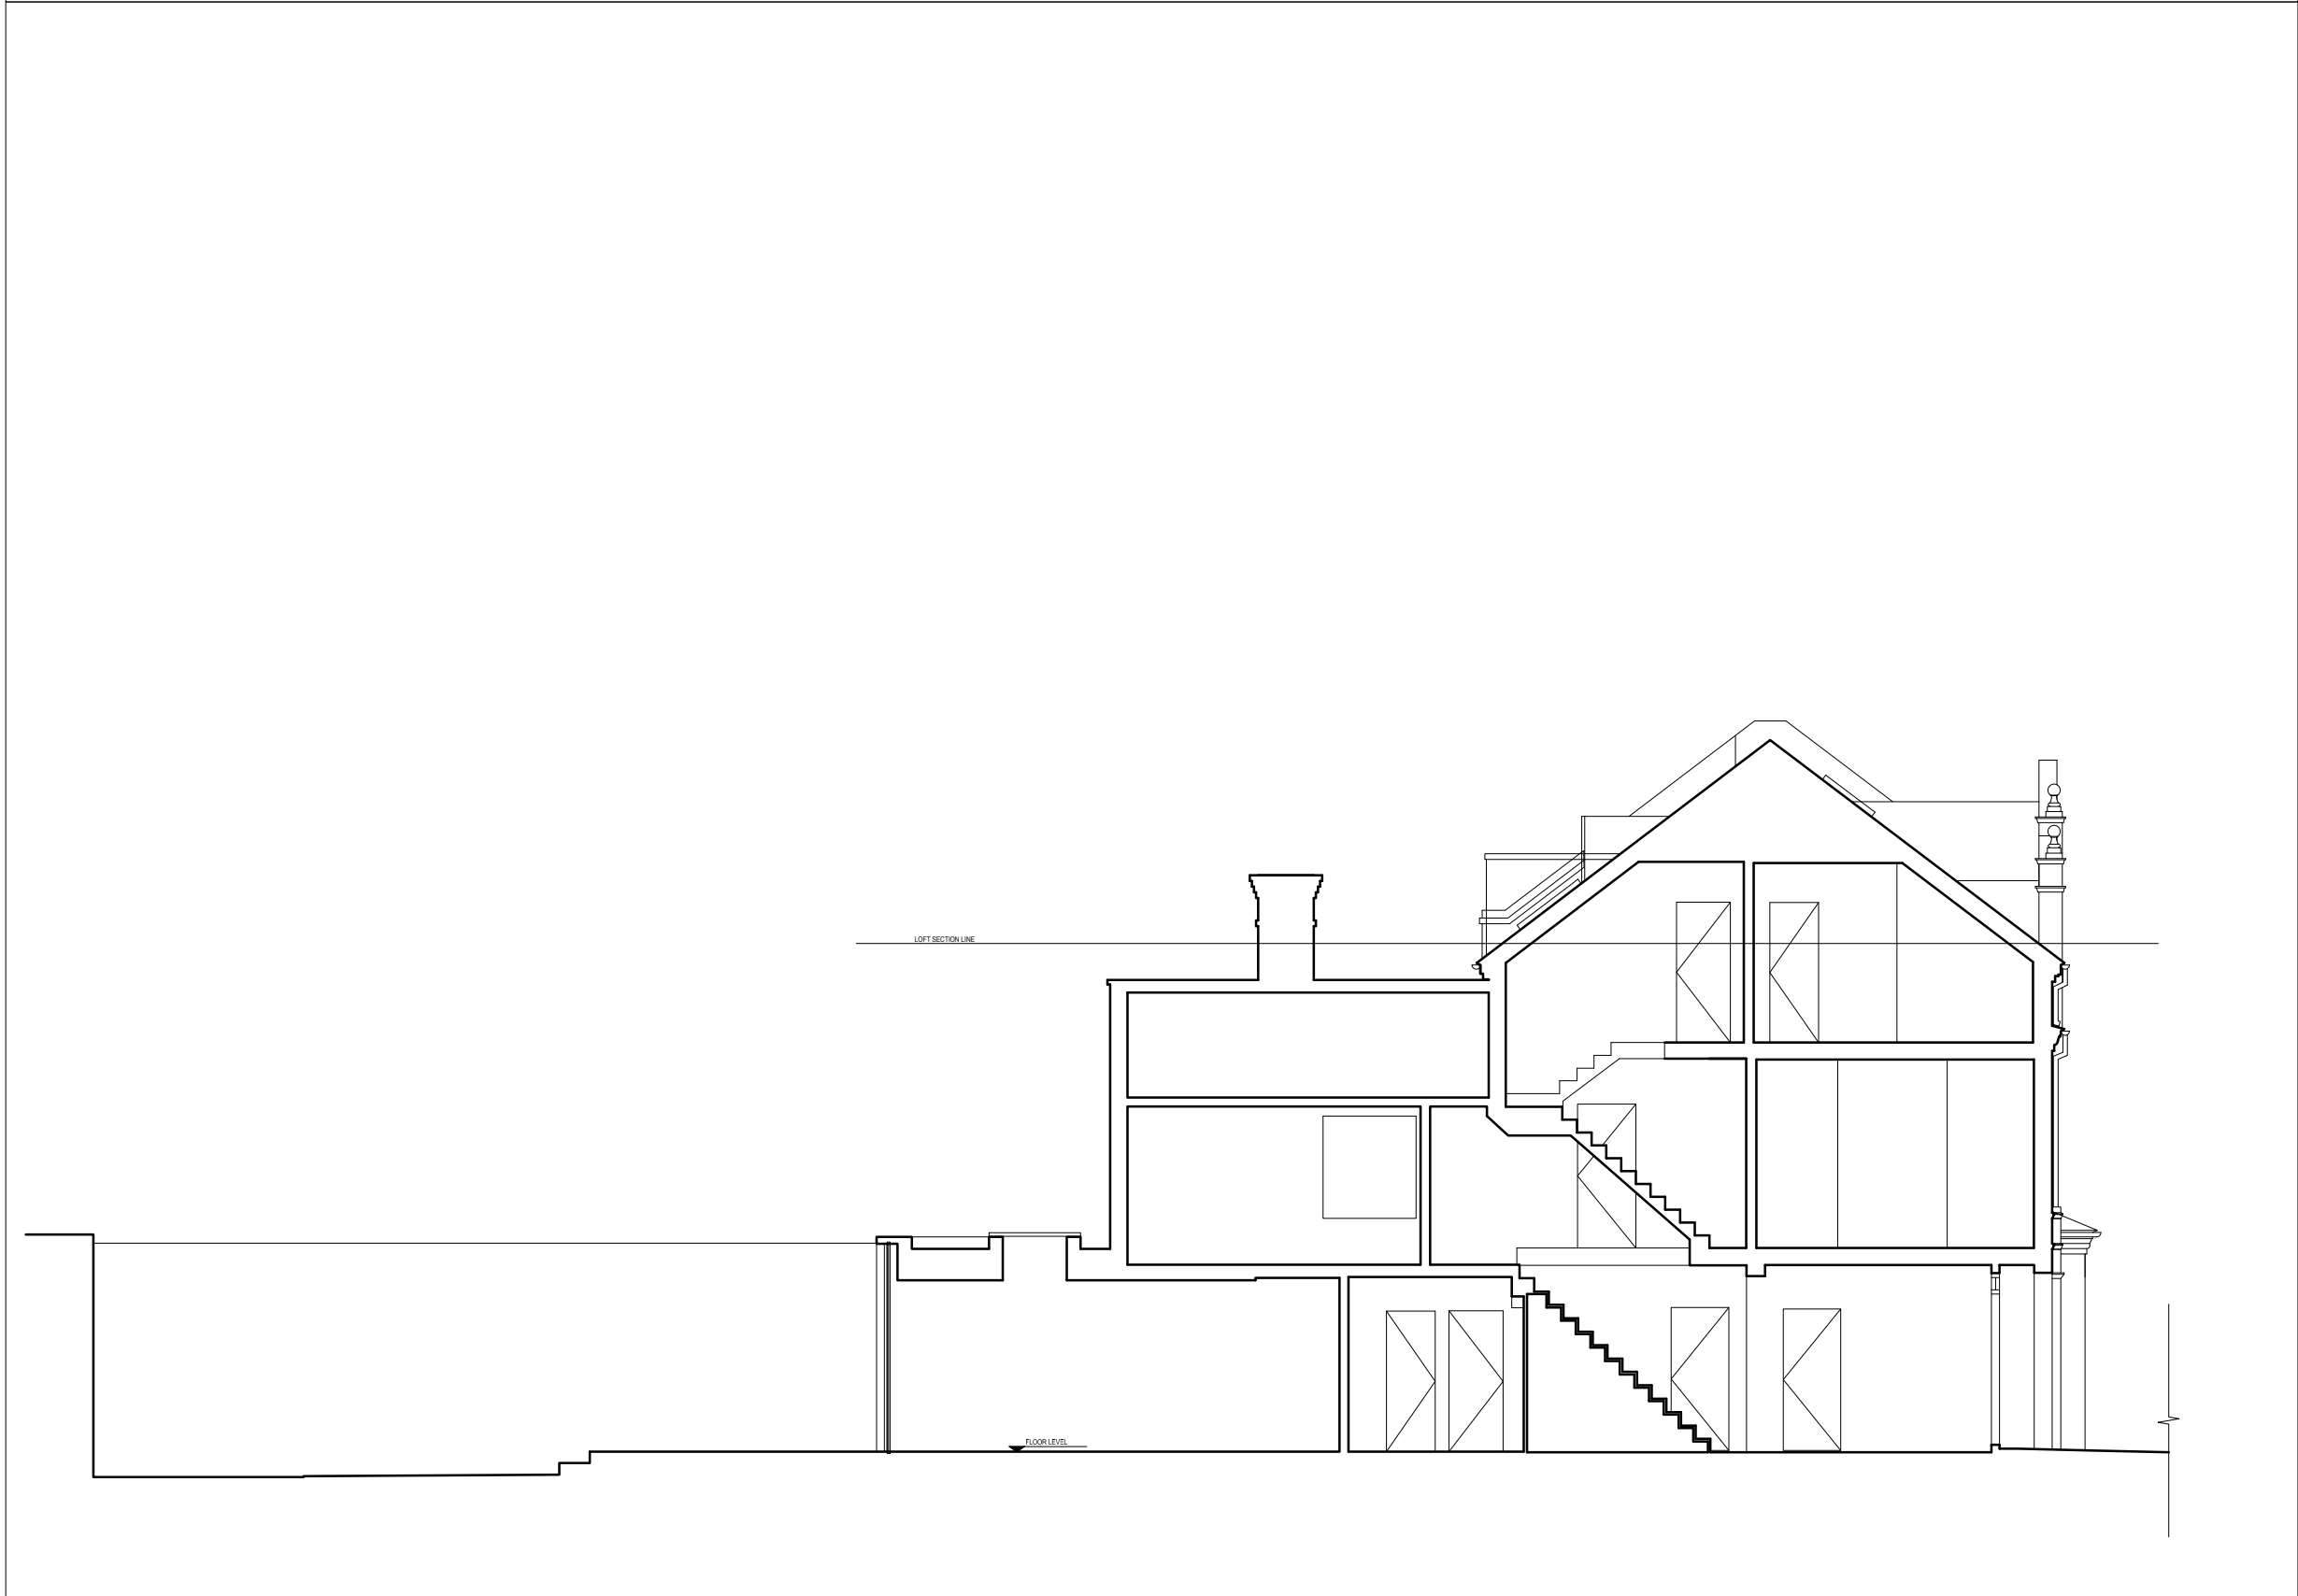

**LBMV architects**

Luigi Montefusco Ltd  
 27 Elizabeth Mews  
 NW3 4UH London  
 T+44 (0) 207 483 3880  
 info@lbmvarchitects.com  
 www.lbmvarchitects.com

DRAWINGS STATUS  
 PLANNING PERMISSION A3

PROJECT TITLE  
 REAR AND SIDE EXTENSION

02 Lisburne Road,  
 NW3 2NR

DRAWN

19.05.2015

DRAWING TITLE

PROPOSED SECTION

JOB NO

0047

CHECKED

LM

SCALE

1:100@A3

DRAWING NO

A2005

GENERAL NOTE

- This drawing should be removed from currency immediately when a revised version is issued.  
 - All dimensions to be checked on site by the contractor. Discrepancies to be reported before proceeding with the works.  
 - This drawing is copyrighted.  
 - All dimensions in mm's.

LEGEND



REV	DESCRIPTION	DATE	NAME
02	--	29.07.2015	--
01	--	20.07.2015	--