
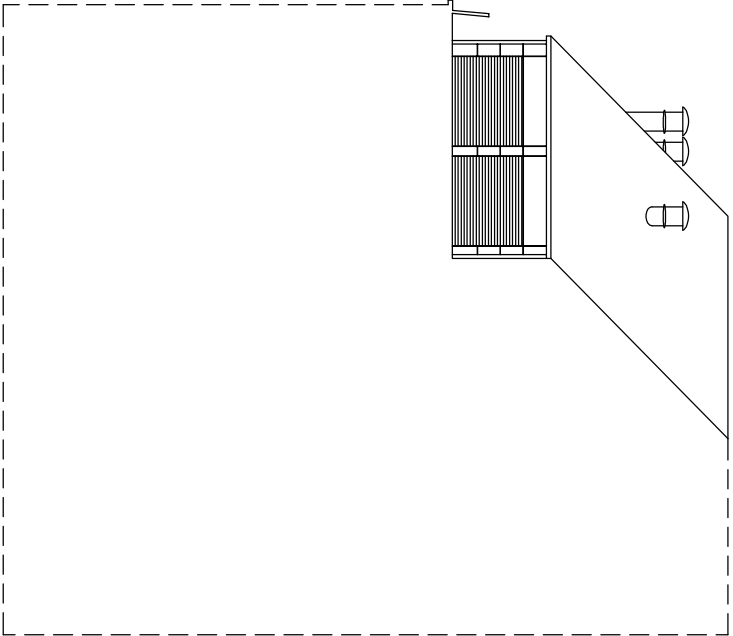
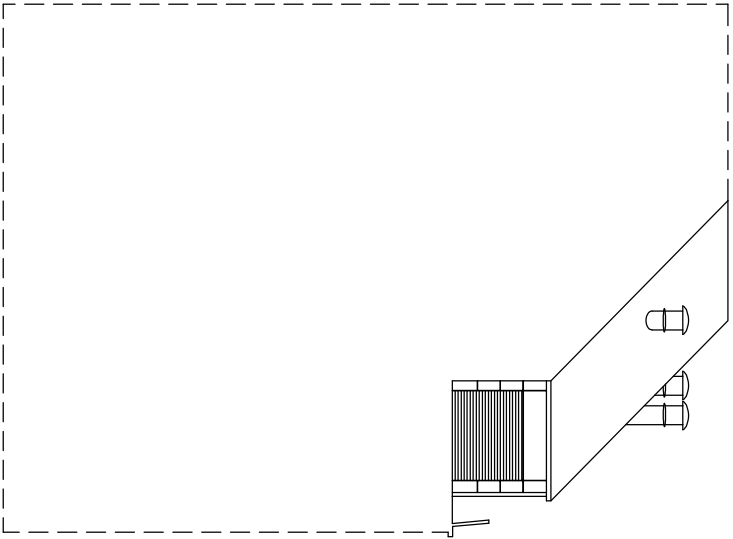


The Copyright of this drawing remains with The Fulker Consultancy Ltd and is not to be reproduced without written approval. Dimensions are not to be scaled from this drawing. The Contractor is to check all dimensions on site and report any discrepancies to the Contract Administrator. This drawing is to be read in conjunction with all other standard documentation.

East Elevation

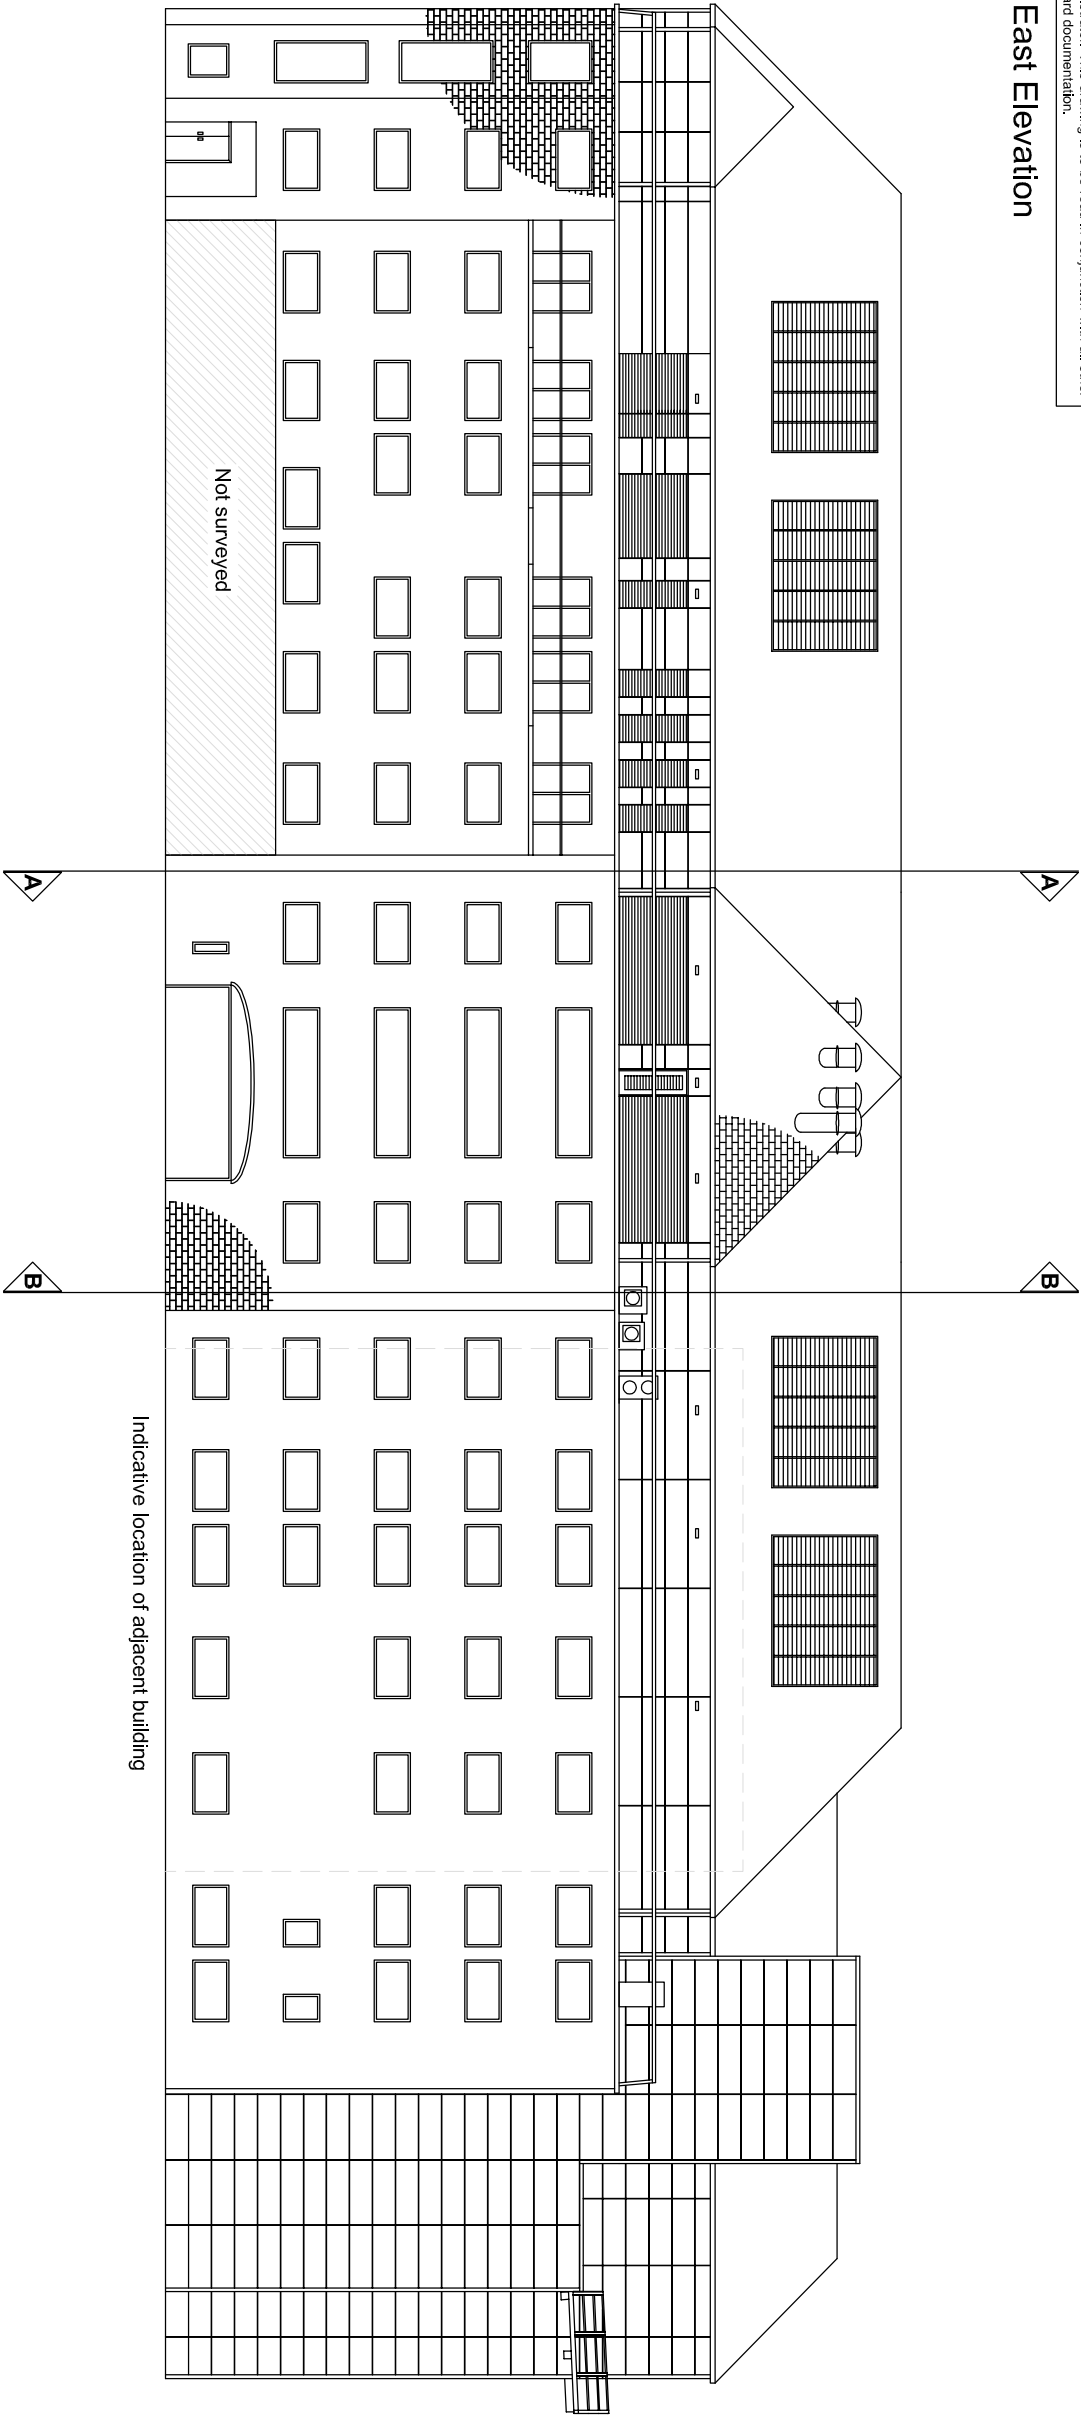

B	Boiler flue adjusted	29/07	FB
A	Length of flue adjusted to suit	25/03	AW

rev.	description	date	chkd.
------	-------------	------	-------

client : University College London
Hospital
(UCLH)

project : Boiler House Flues

drawing title :

Elevations
Chandler Wing
Proposed



Chartered Surveyors // Architects // Project Managers
windmill house // 129-130 windmill street // gravesend // kent // da12 1bl
info@fulkers.co.uk // www.fulkers.co.uk // 01474 369175

drawn: EE	chkd : PM	date: FEB 15
-----------	-----------	--------------

status: Planning	scale: 1/250@ A3
------------------	------------------

proj no : 15 / 1164

dtg no : P002	rev no: B
---------------	-----------