


EXISTING BUILDING      PROPOSED EXTENSION

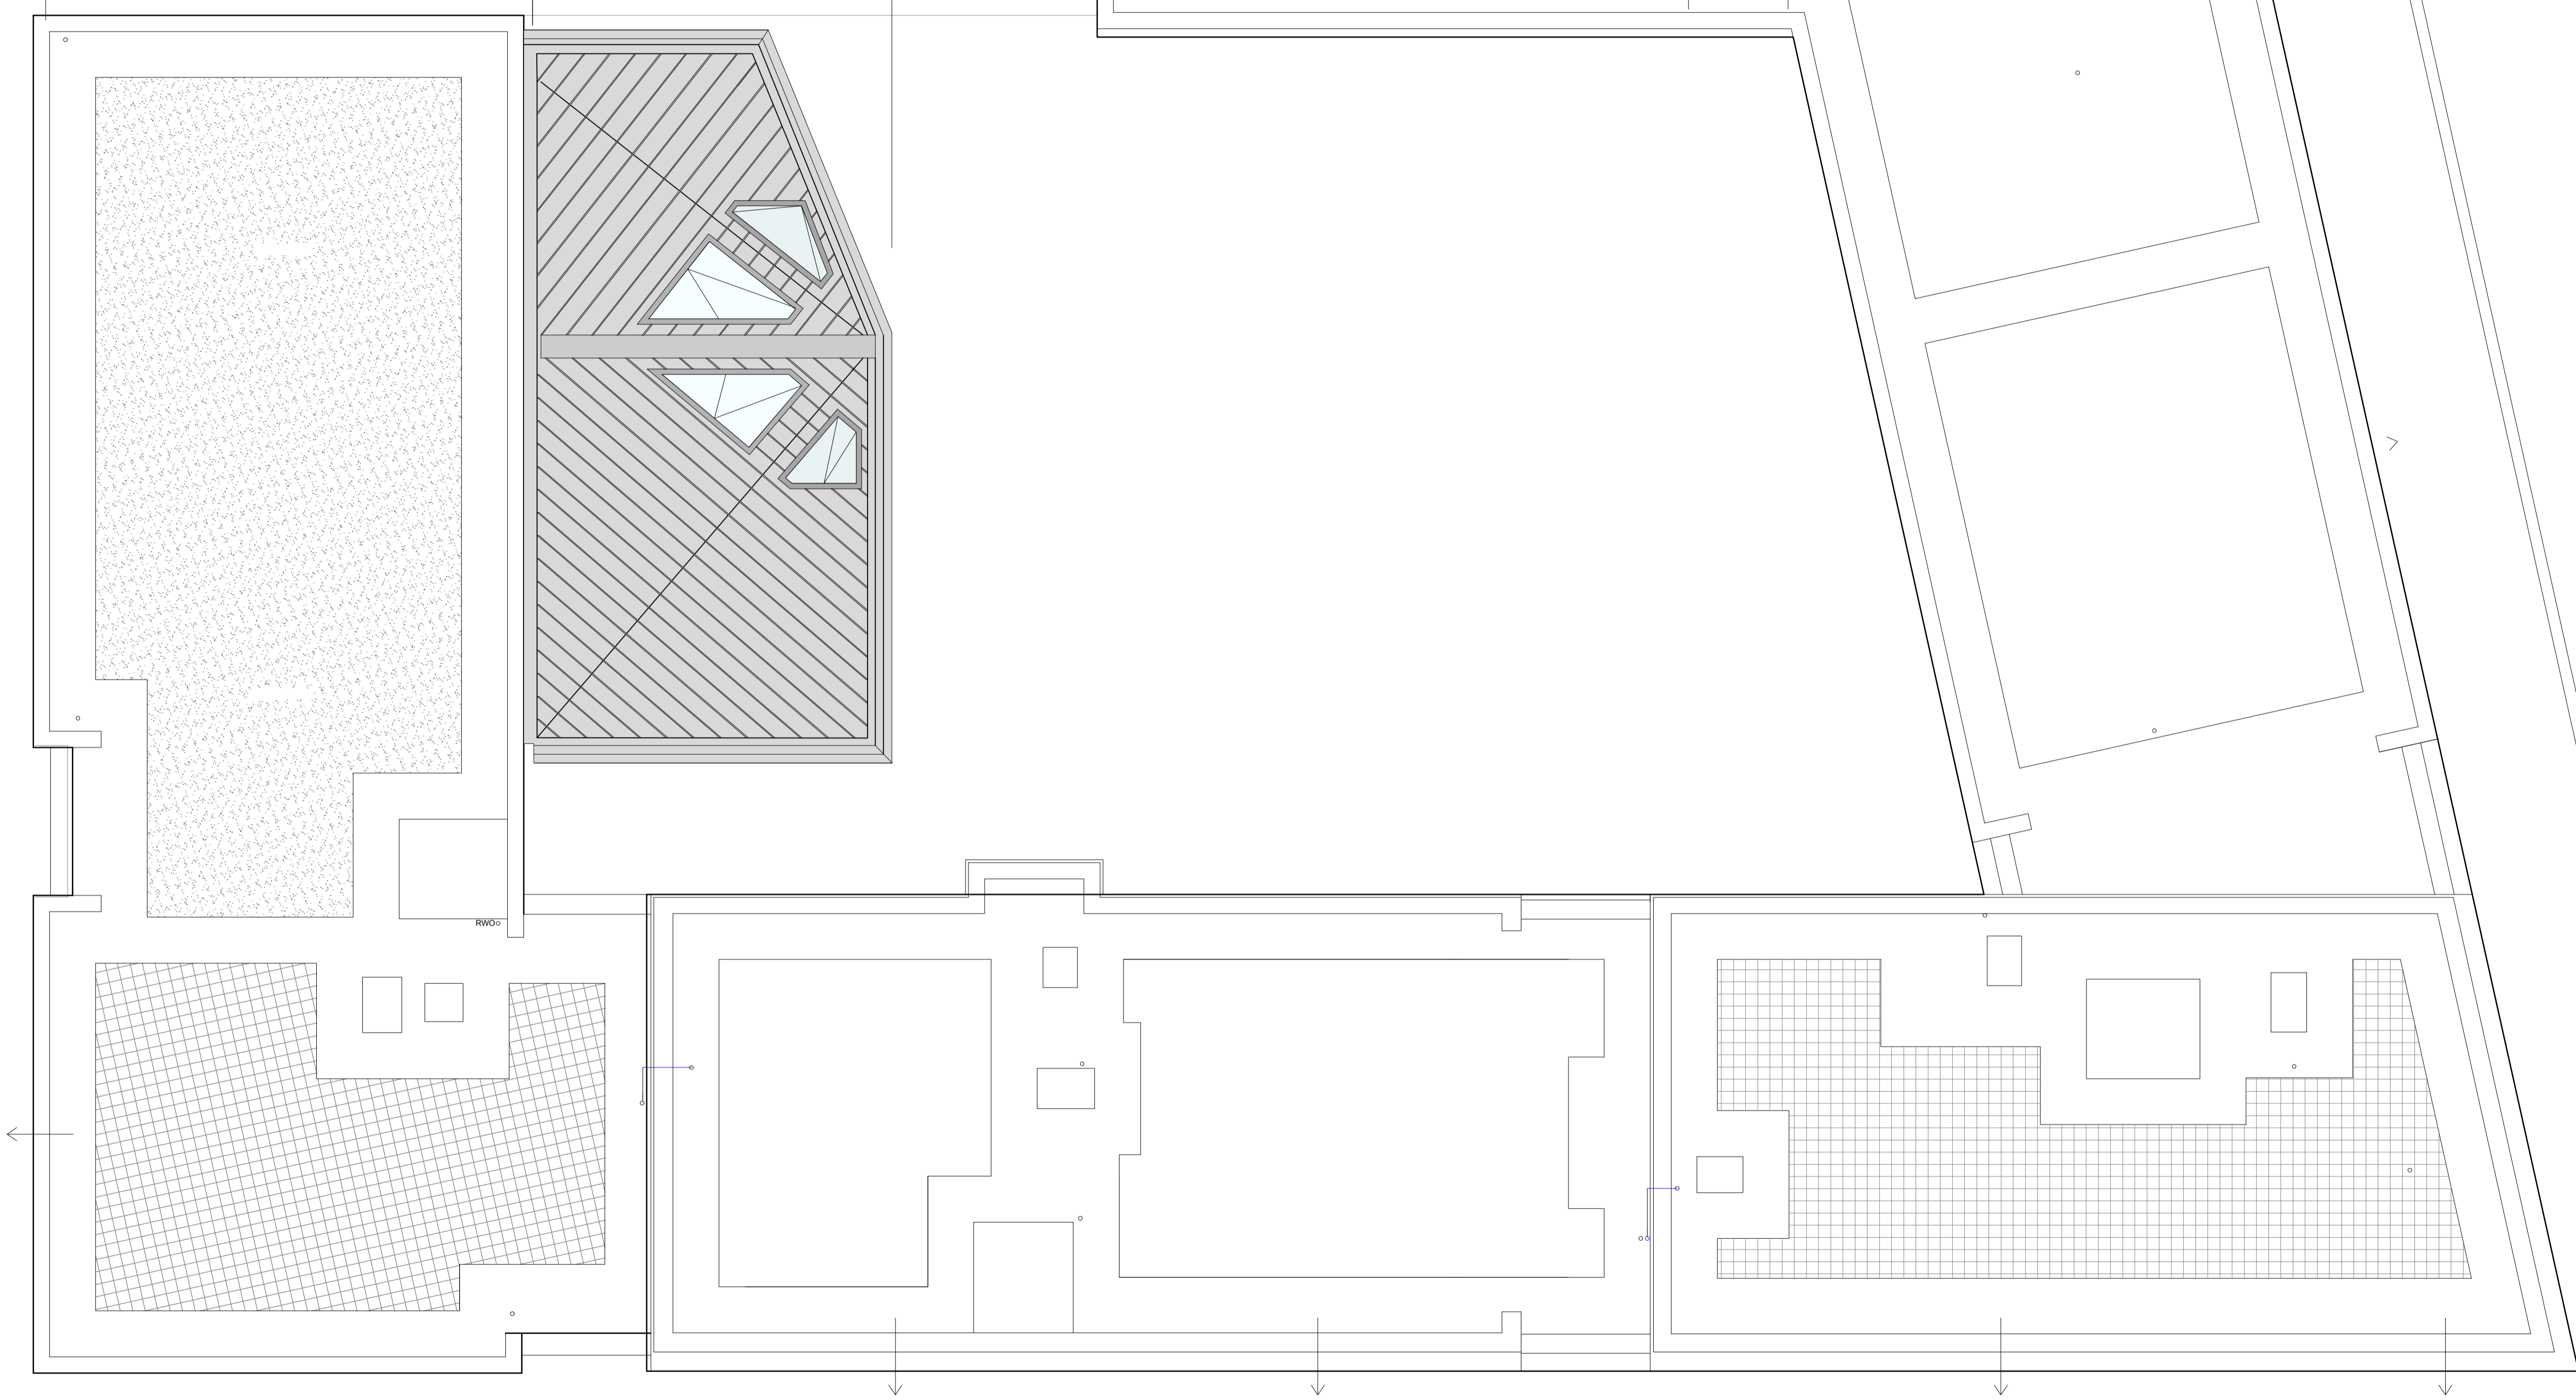

1 PROPOSED ROOF PLAN PLAN

**PLANNING ISSUE**

Rev	Date	Description	By	Chkd	App
A	13.07.2015	Updated for amendment to planning application	PC	SS	SS

THE COPYRIGHT DESIGN AND PATENTS ACT 1988 THIS DRAWING IS THIS COPYRIGHT OF TIGG COLL ARCHITECTS LTD AND MUST NOT BE COPIED OR REPRODUCED IN WHOLE OR PART, BY ANY METHOD WHATSOEVER, WITHOUT THE PRIOR WRITTEN APPROVAL OF TIGG COLL ARCHITECTS LTD

ALL SETTING OUT MUST BE CHECKED ONSITE  
 ALL LEVELS MUST BE CHECKED ONSITE  
 ALL DIMENSIONS MUST BE CHECKED ONSITE  
 DO NOT SCALE FROM THIS DRAWING  
 THIS DRAWING MUST NOT BE USED ONSITE UNLESS ISSUED FOR CONSTRUCTION

**TIGG+COLL ARCHITECTS**  
 UNIT L17, THE OLD LABORATORIES  
 THE OLD GAS WORKS, 2 MICHAEL ROAD  
 LONDON, SW6 2AD  
 E: INFO@TIGGCOLLARCHITECTS.COM  
 T: 020 3170 6125  
 TIGGCOLLARCHITECTS.COM

Project		Nido West Hampstead, Blackburn Road	
Title		Proposed Roof Plan (Overview)	
Date	Scale [A1] 1:100 Scale [A3] 1:200	Drawing no.	Rev.
13.06.2015		190- 103	A