



VIEW A- A PROPOSED

Horizontal red cedar cladding

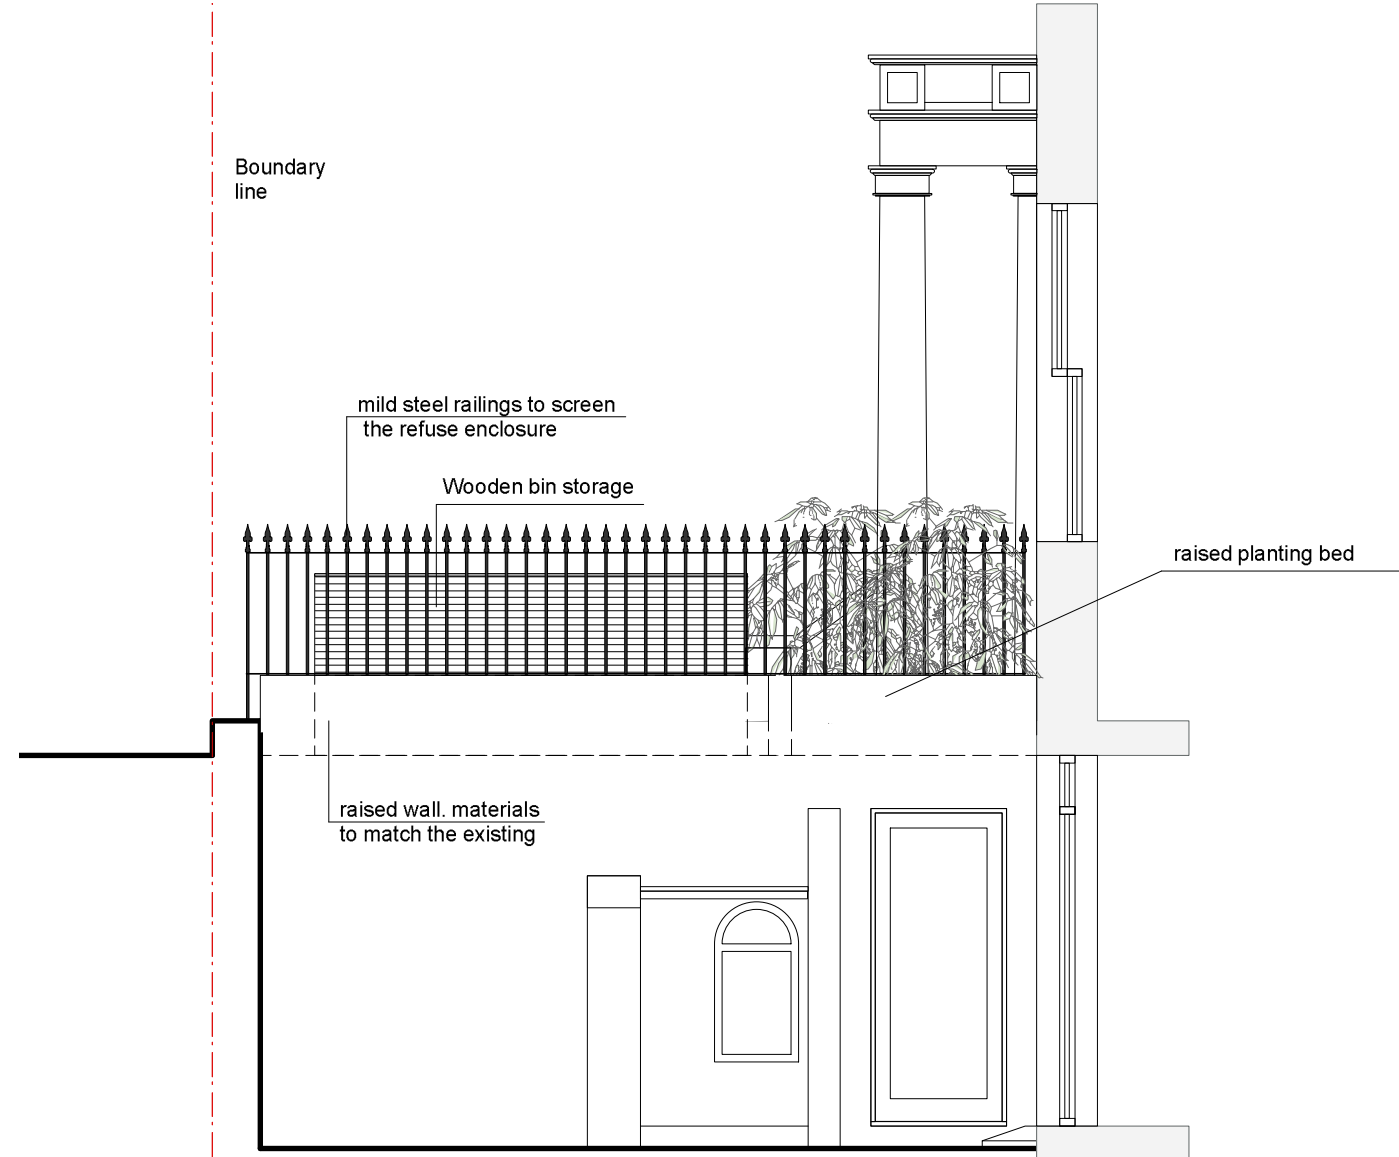

VIEW B- B PROPOSED

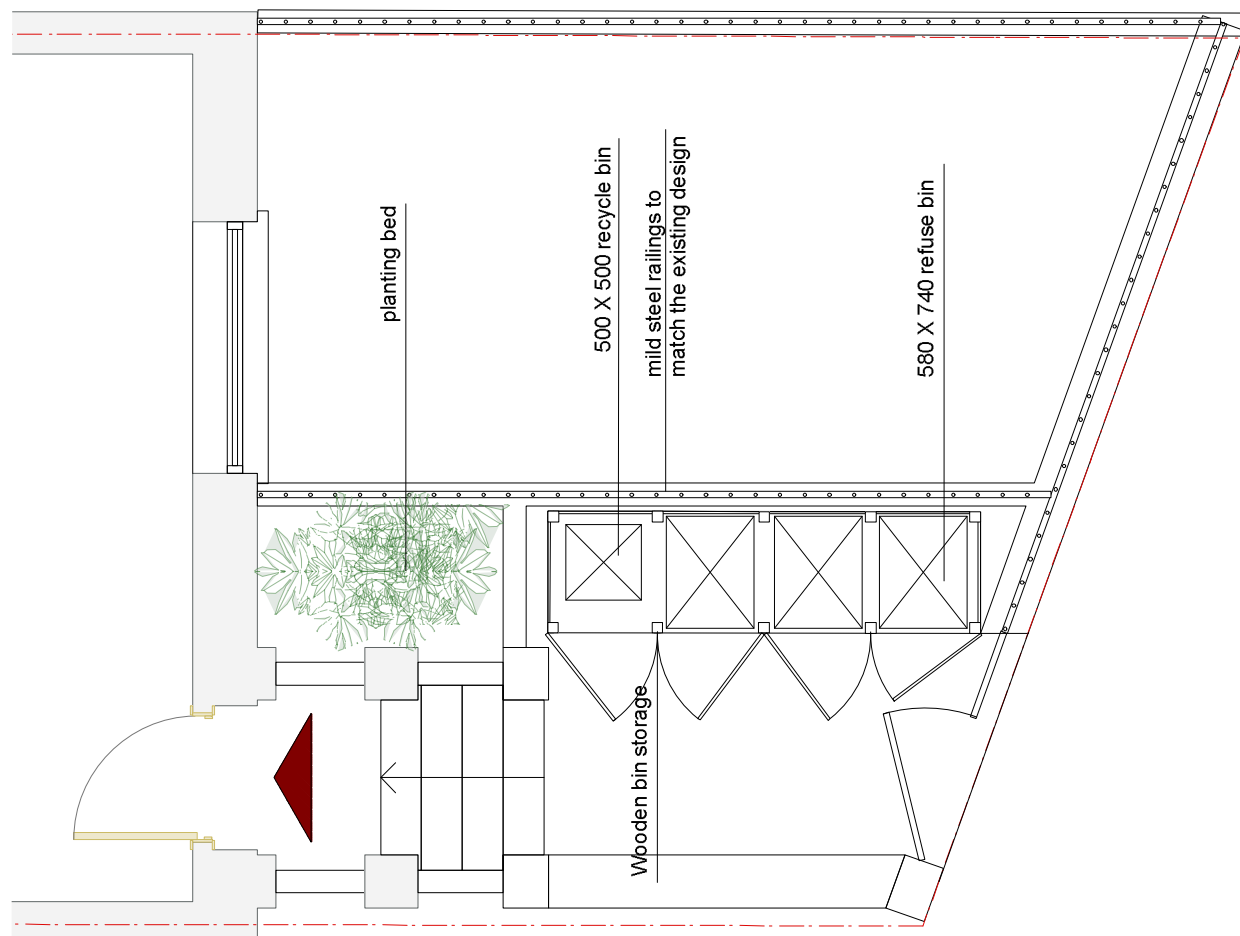

GROUND FLOOR PLAN PROPOSED

do not scale dimension from this drawing.  
 all measurements given are indicative.  
 all dimensions to be determined on site  
 prior to purchase and manufacture.  
 all discrepancies between indicative  
 dimensions and those measured on site  
 to be brought to the architect's attention.  
 this drawing is copyright and should not be  
 copied or duplicated in anyway without the  
 consent of truekiffin & Co Ltd

reference

---

project  
 179 Gloucester Road  
 London  
 NW1 8LA

---



drawing title  
 Ground floor plan, View A-A, View B-B  
 Proposed

---

status  
 Planning

**tk** truekiffin&co  
 chartered architects  
 1006 harrow road  
 london NW10 5NS  
 t. 020 8964 3260  
 f. 020 8964 3210  
 e: info@truekiffin.co.uk

project No 914 date 06/15  
 drawing No P01 revision scale 1:50

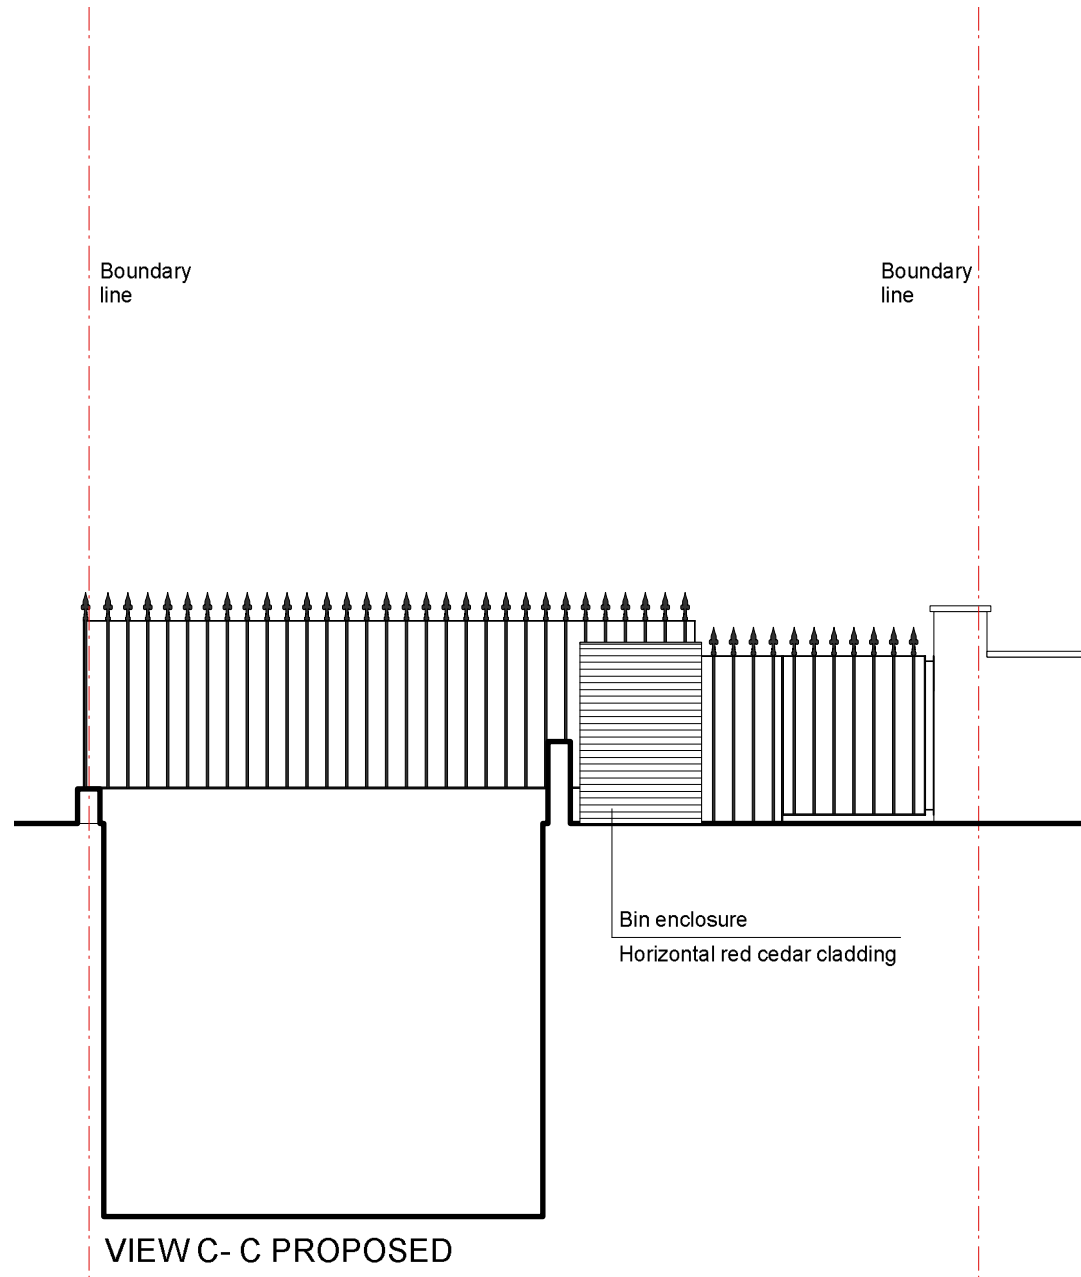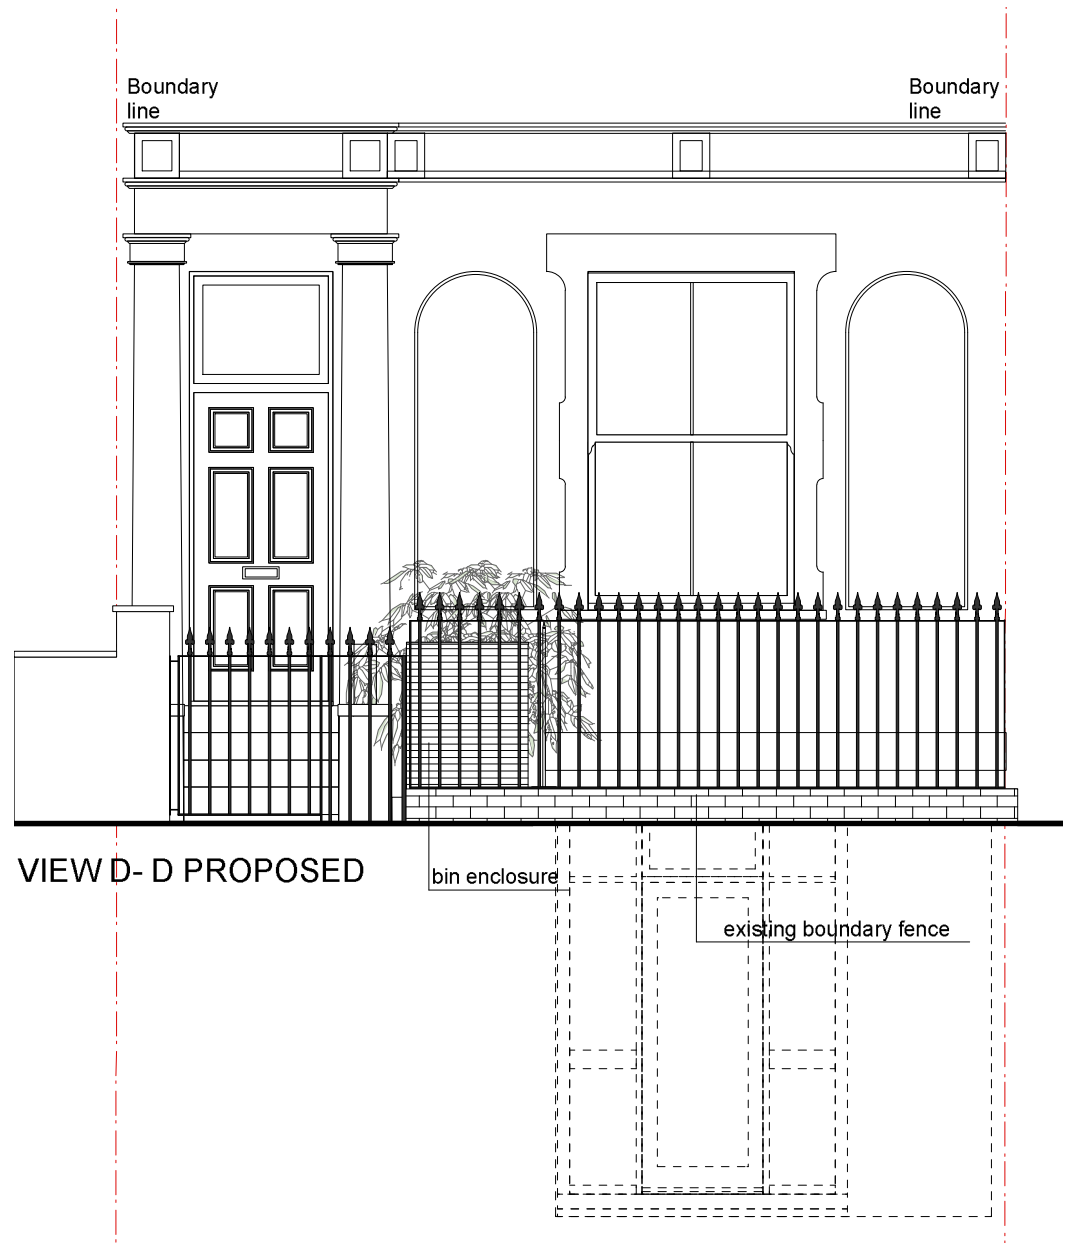

do not scale dimension from this drawing.  
 all measurements given are indicative.  
 all dimensions to be determined on site  
 prior to purchase and manufacture.  
 all discrepancies between indicative  
 dimensions and those measured on site  
 to be brought to the architect's attention.  
 this drawing is copyright and should not be  
 copied or duplicated in anyway without the  
 consent of truekiffin & Co Ltd

reference

project  
 179 Gloucester Road  
 London  
 NW1 8LA

drawing title  
 View C-C, View D-D  
 Proposed

status  
 Planning

**tk** truekiffin&co  
 chartered architects  
 1006 harrow road  
 london NW10 5NS  
 t. 020 8964 3260  
 f. 020 8964 3210  
 e: info@trুকiffin.co.uk



project No 914 date 06/15  
 drawing No P02 revision scale 1:50