



Revisions	
ISSUED FOR BILLING	A
NJB 02.10.14	
GUTTER SETTING-OUT AMENDED	B
ISSUED FOR BILLING	
NJB 13.10.14	
ISSUED FOR TENDER	C
Date 08.12.14	Checked CD
ISSUED FOR TENDER	
YK 28.04.15	

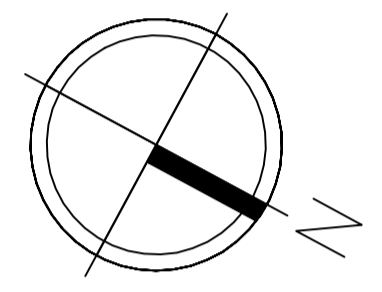

**Note**  
Do not scale from this drawing.  
All dimensions to be checked on site.  
Report any discrepancies to the Architect.

2684 B214 c	
THE CAVENDISH SCHOOL NEW HALL AND CLASSROOM BLOCK	
GENERAL ARRANGEMENT ROOF PLAN PROPOSED	
Scale 1:50 @A1	Checked
Date SEP 14	Drawn AB

**BH & M**  
BARNSEY HEWETT  
& MALLINSON  
CHARTERED ARCHITECTS  
1 White Hart Lane, London SW13 0RA  
Telephone: 0181 878 4667 Fax: 0181 878 8907  
e-mail: mail@bhmltd.co.uk http://www.bhmltd.co.uk

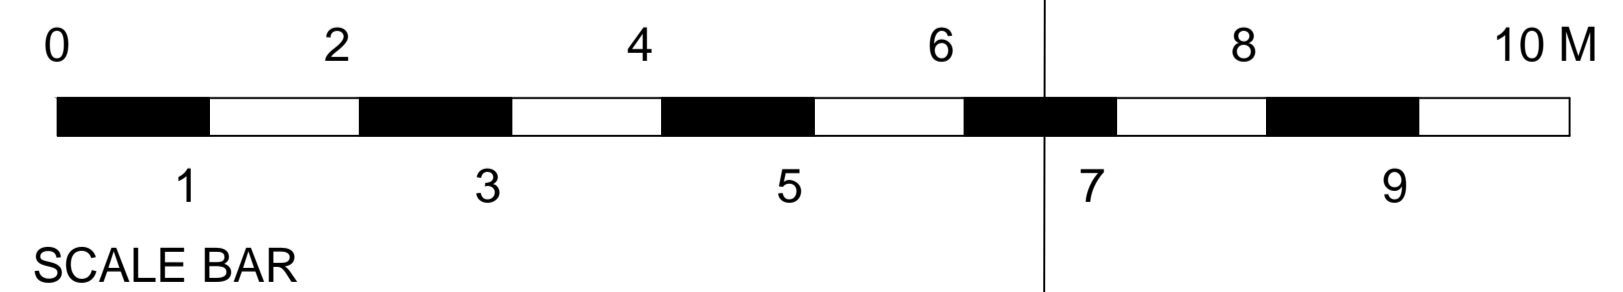

ROOF PLAN