



Revisions	
ISSUED FOR BILLING	A
RELATIVE POSITION OF ROOF PLANT WALL CORRECTED; ISSUED FOR BILLING	NJB 02.10.14
ISSUED FOR TENDER	B
Date 08.12.14 Checked CD	NJB 13.10.14
ISSUED FOR CONSTRUCTION	C
ISSUED FOR CONSTRUCTION	YK 28.04.15
ISSUED FOR CONSTRUCTION	D
Date 28.04.15 Checked CD	
STEELWORK LEVELS AROUND ROOF- LIGHT AMENDED; ROOF STEEL G/L 9 AMENDED; FLOOR SLABS TO 175MM CD	12.08.15

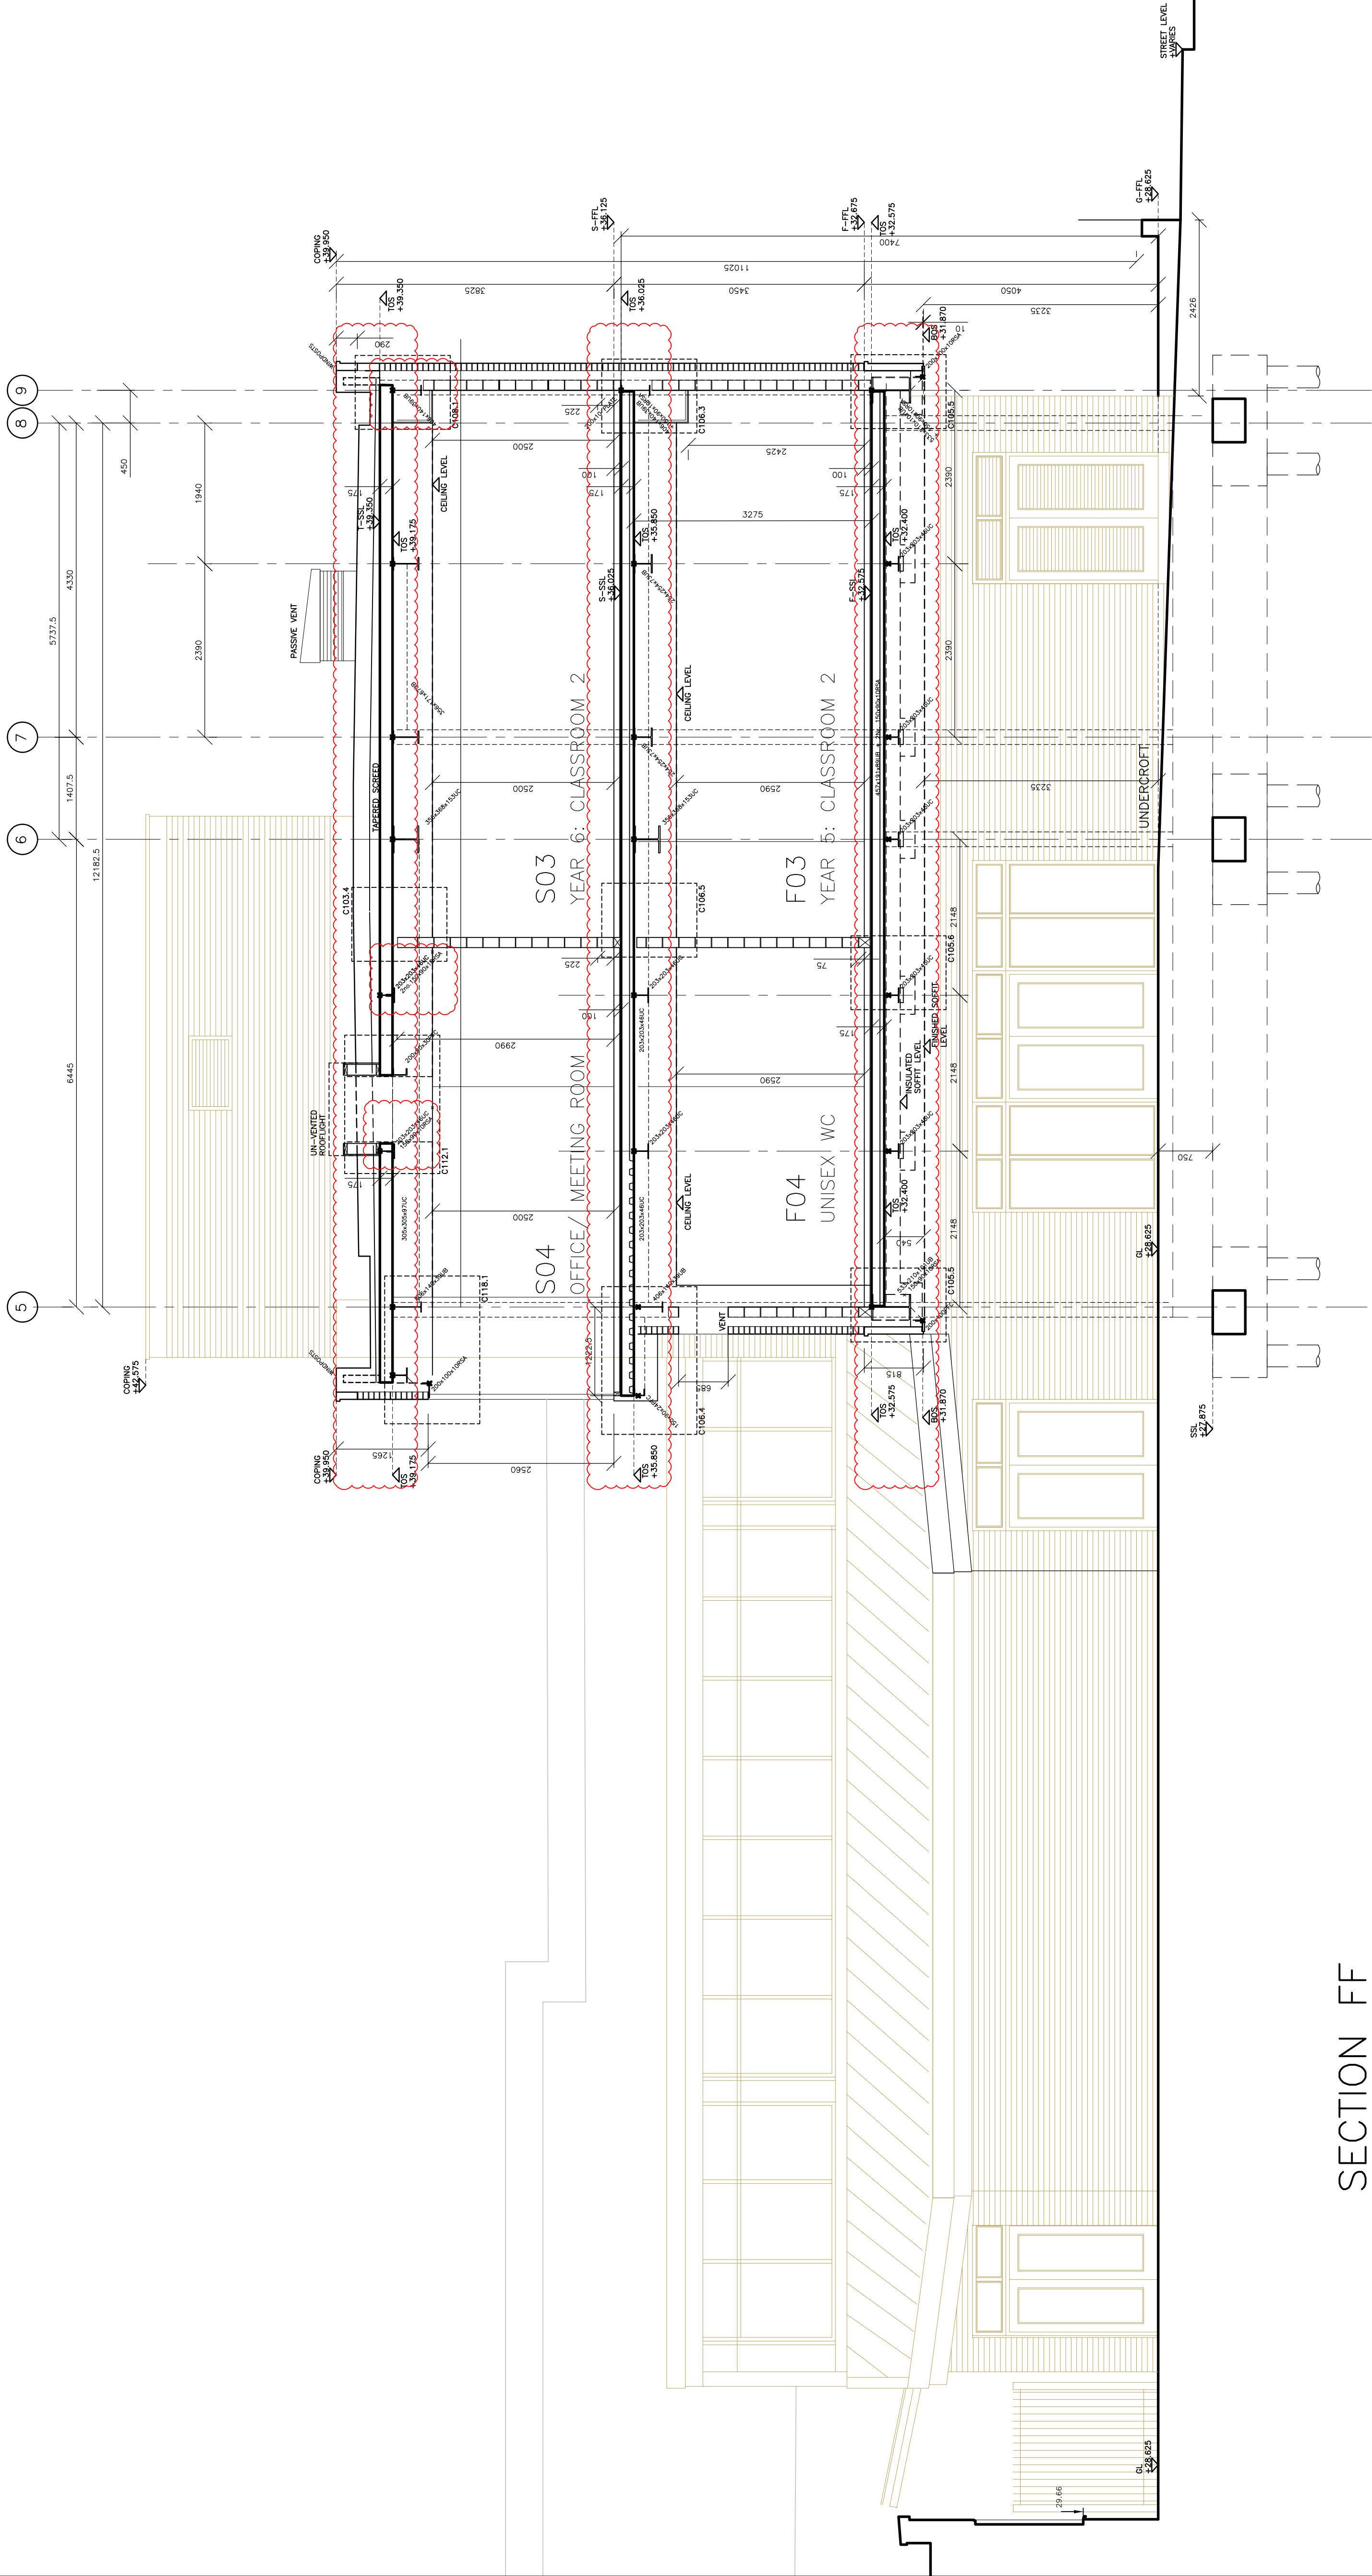

SECTION FF

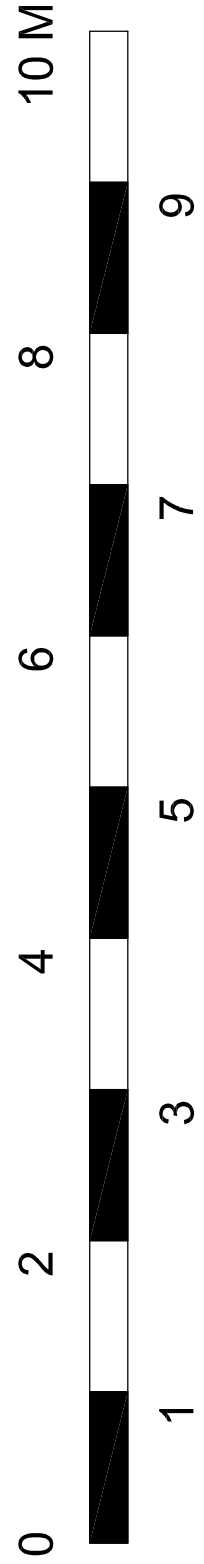

SCALE BAR

Note
Do not scale from this drawing.
All dimensions to be checked on site.
Report any discrepancies to the Architect.

2684 B273	D
THE CAVENDISH SCHOOL NEW HALL AND CLASSROOM BLOCK	
SECTION FF CLASSROOM BLOCK	
Scale 1:50 @ A1	Checked
Date SEP 14	Drawn NJB
BH & M BARNESLEY HEWETT & MALINSON CHARTERED ARCHITECTS 1 White Hart Lane, London SW13 0RA Telephone: 0181 878 4667 Fax: 0181 878 8907 e-mail: malin@barnesleyhewett.co.uk http://www.barnesleyhewett.co.uk	