


NOTES
DO NOT SCALE FROM THIS DRAWING.
ALL DIMENSIONS TO BE CHECKED ON SITE.
ALL OMISSIONS AND DISCREPANCIES TO BE
REPORTED TO THE ARCHITECT IMMEDIATELY.



Site Plan - Scale 1:1000 @ A1

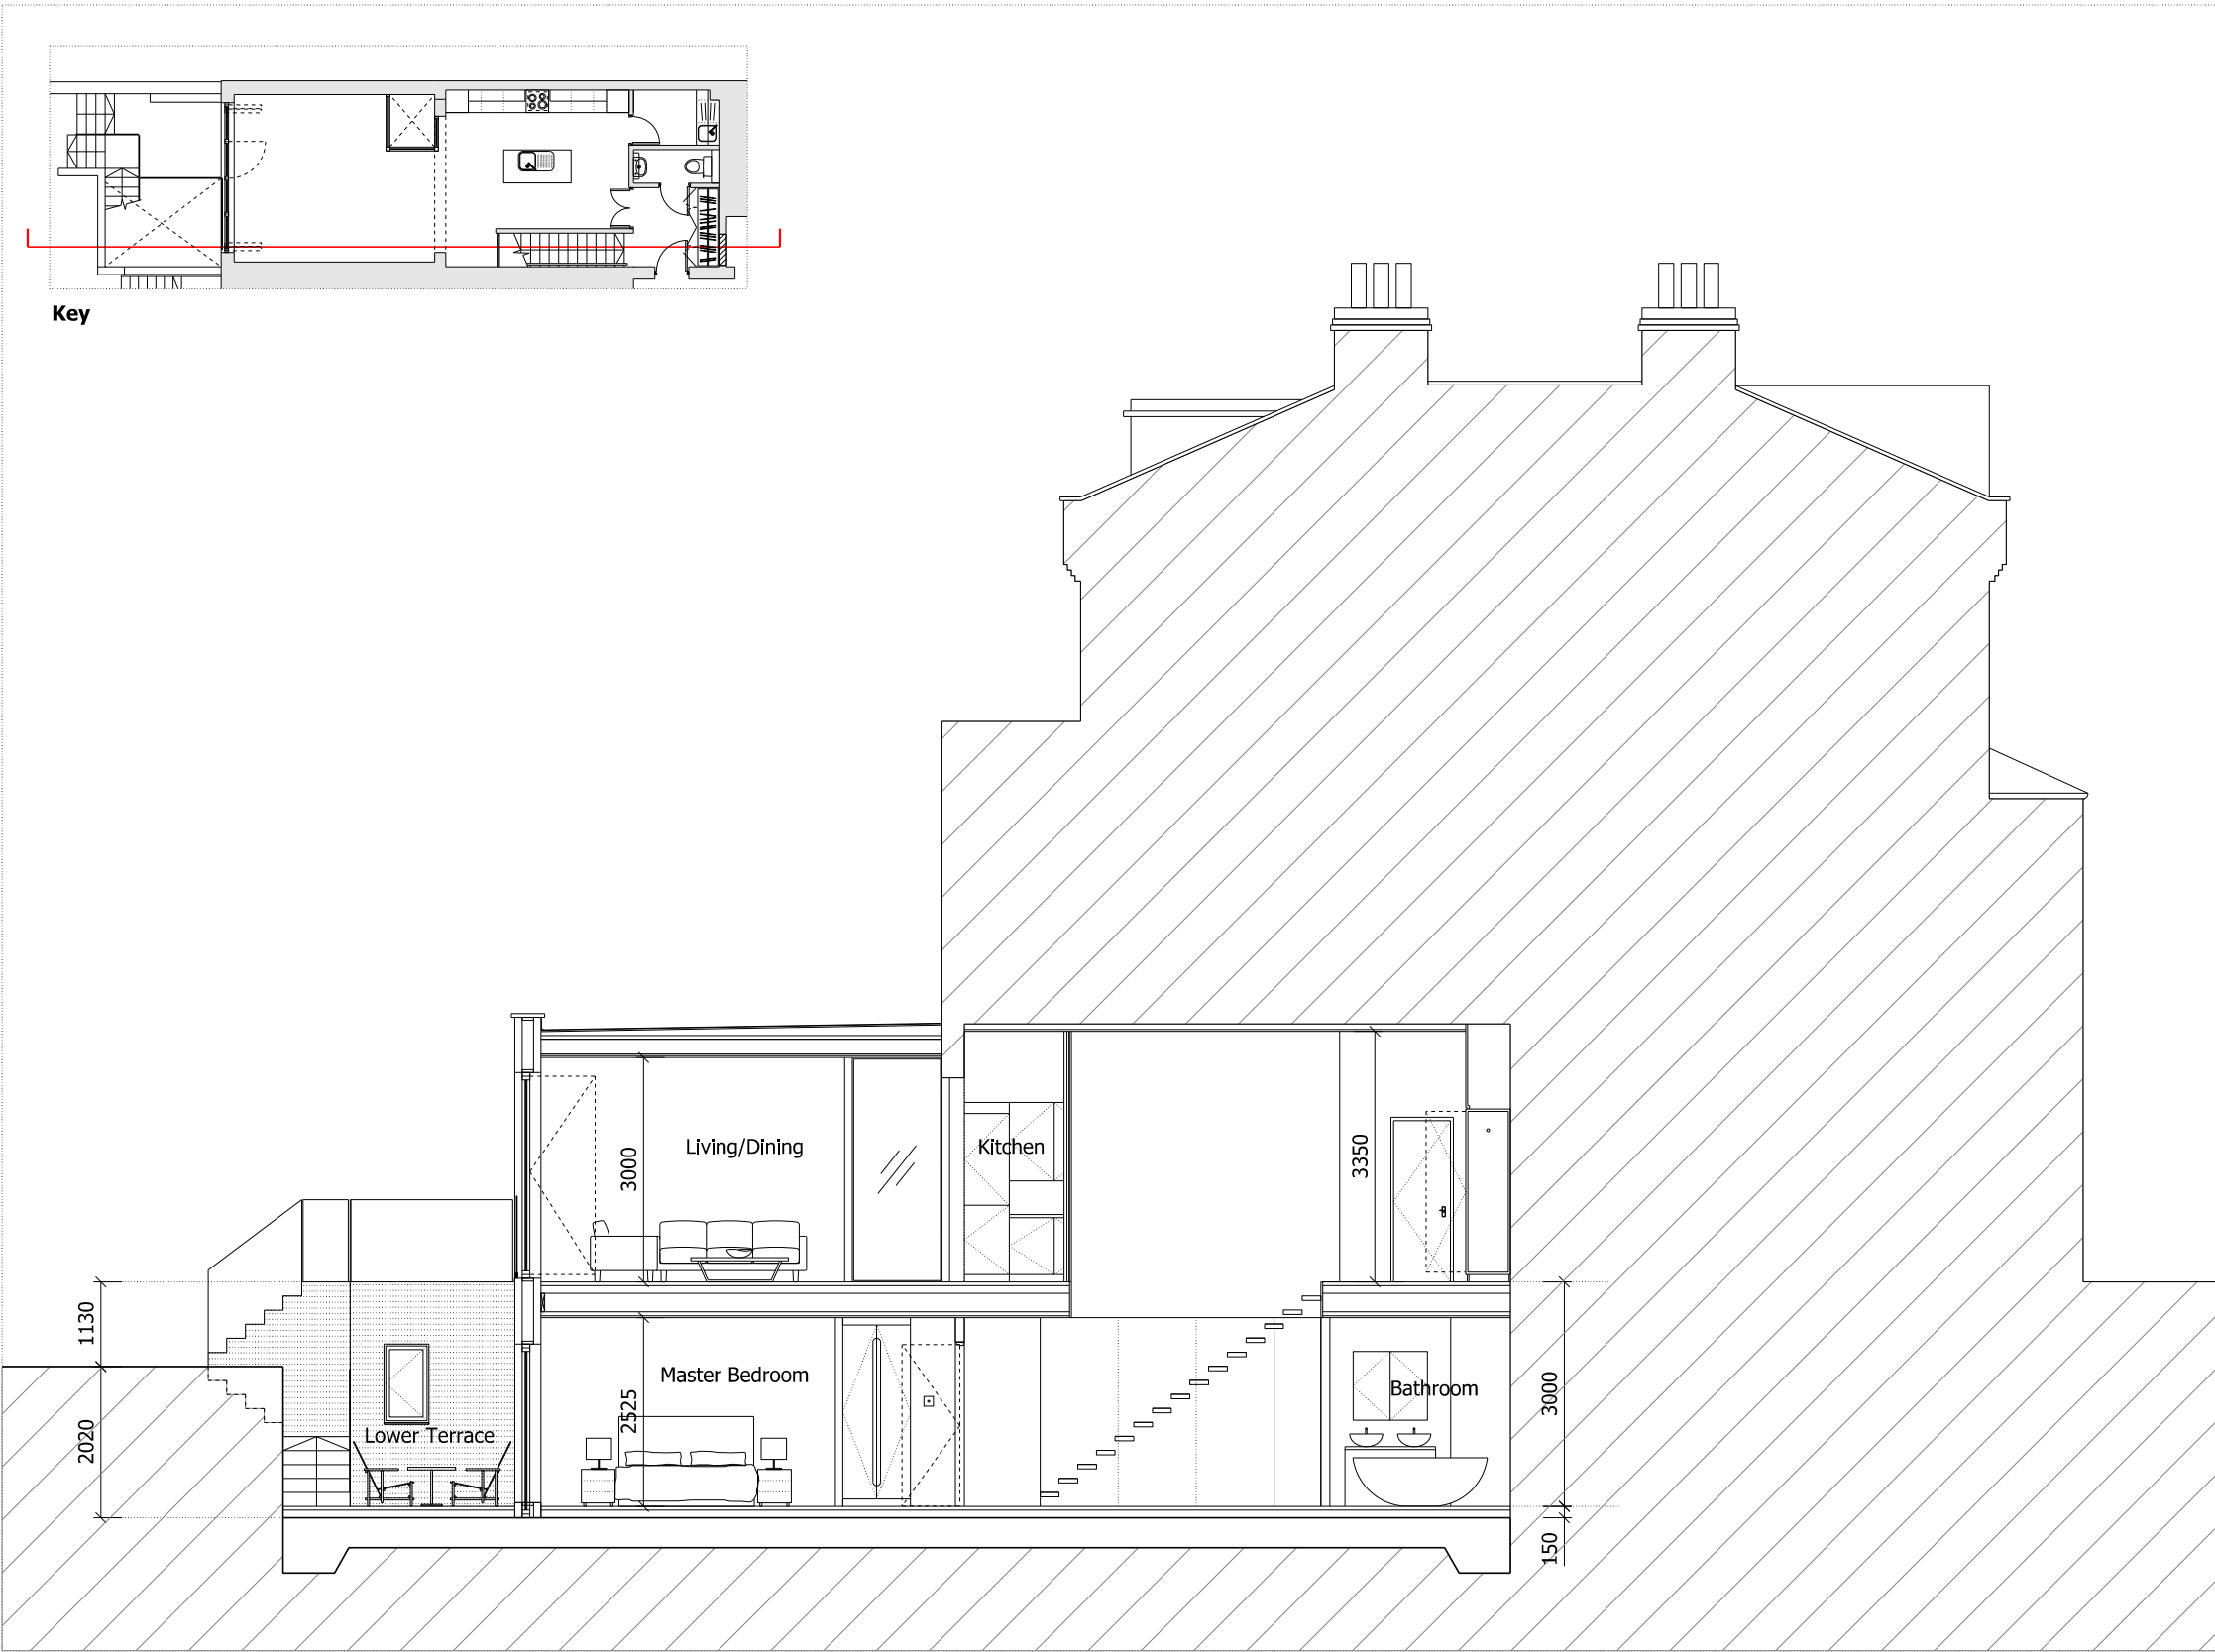

Proposed Section AA



Issued for Planning	01/04/15	SG	A
Revision description	Date	By	Rev

**SIMON GOLDSTEIN
ARCHITECTURE**
E: architecture@simongoldstein.co.uk
T: 07961 188 671

Project
Flat 2, 55, Greencroft Gardens,
London NW6 3LL

Client
Mr S. Garcia

Drawing
Proposed Section AA

Drawn SG	Date 20/03/15	Scale 1:500@A3 1:100@A1
Job number 15001	Drawing number G200_S_AA_001	Revision A