


Key

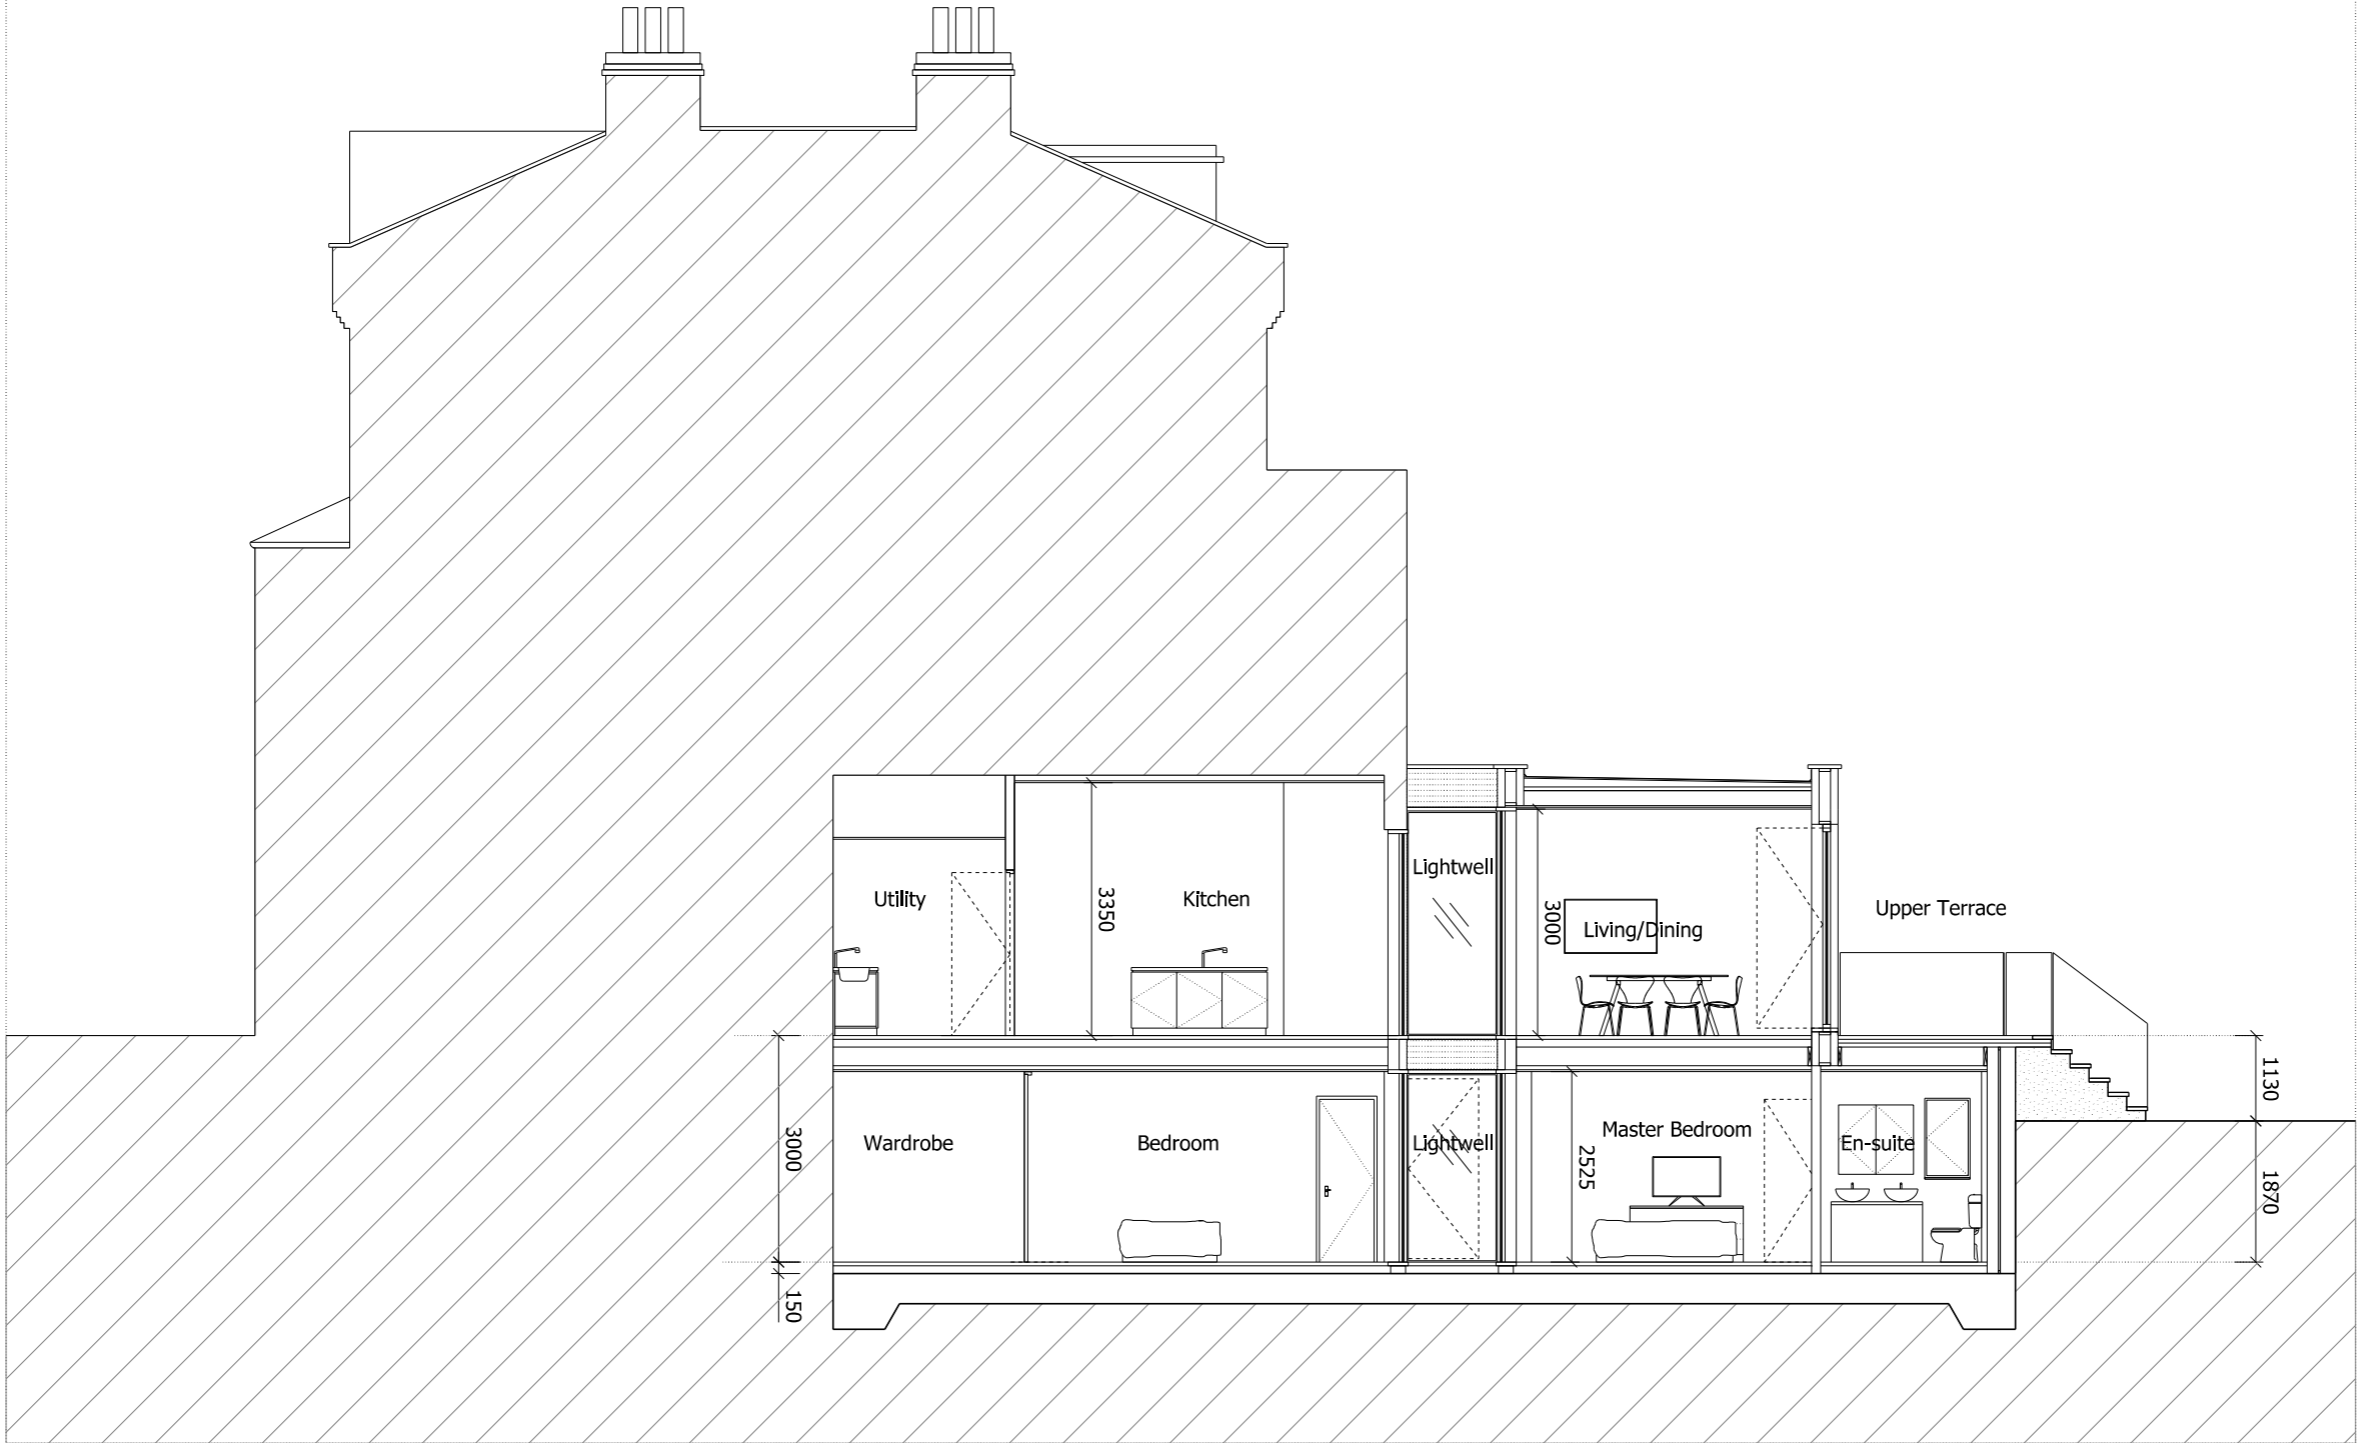

Proposed Section BB



NOTES  
DO NOT SCALE FROM THIS DRAWING.  
ALL DIMENSIONS TO BE CHECKED ON SITE.  
ALL OMISSIONS AND DISCREPANCIES TO BE  
REPORTED TO THE ARCHITECT IMMEDIATELY.



Site Plan - Scale 1:1000 @ A1



|                      |          |    |     |
|----------------------|----------|----|-----|
| Issued for Planning  | 01/04/15 | SG | A   |
| Revision description | Date     | By | Rev |

**SIMON GOLDSTEIN ARCHITECTURE**  
E: architecture@simongoldstein.co.uk  
T: 07961 188 671

Project  
Flat 2, 55, Greencroft Gardens,  
London NW6 3LL

Client  
Mr S. Garcia

Drawing  
Proposed Section BB

|            |                |                     |
|------------|----------------|---------------------|
| Drawn      | Date           | Scale               |
| SG         | 01/04/15       | 1:50@A3<br>1:100@A1 |
| Job number | Drawing number | Revision            |
| 15001      | G200_S_BB_001  | A                   |