



version	date	author	version notes
P1	As dwg	As dwg	Initial issue
P2	08.06.15	SC	Landscaping removed

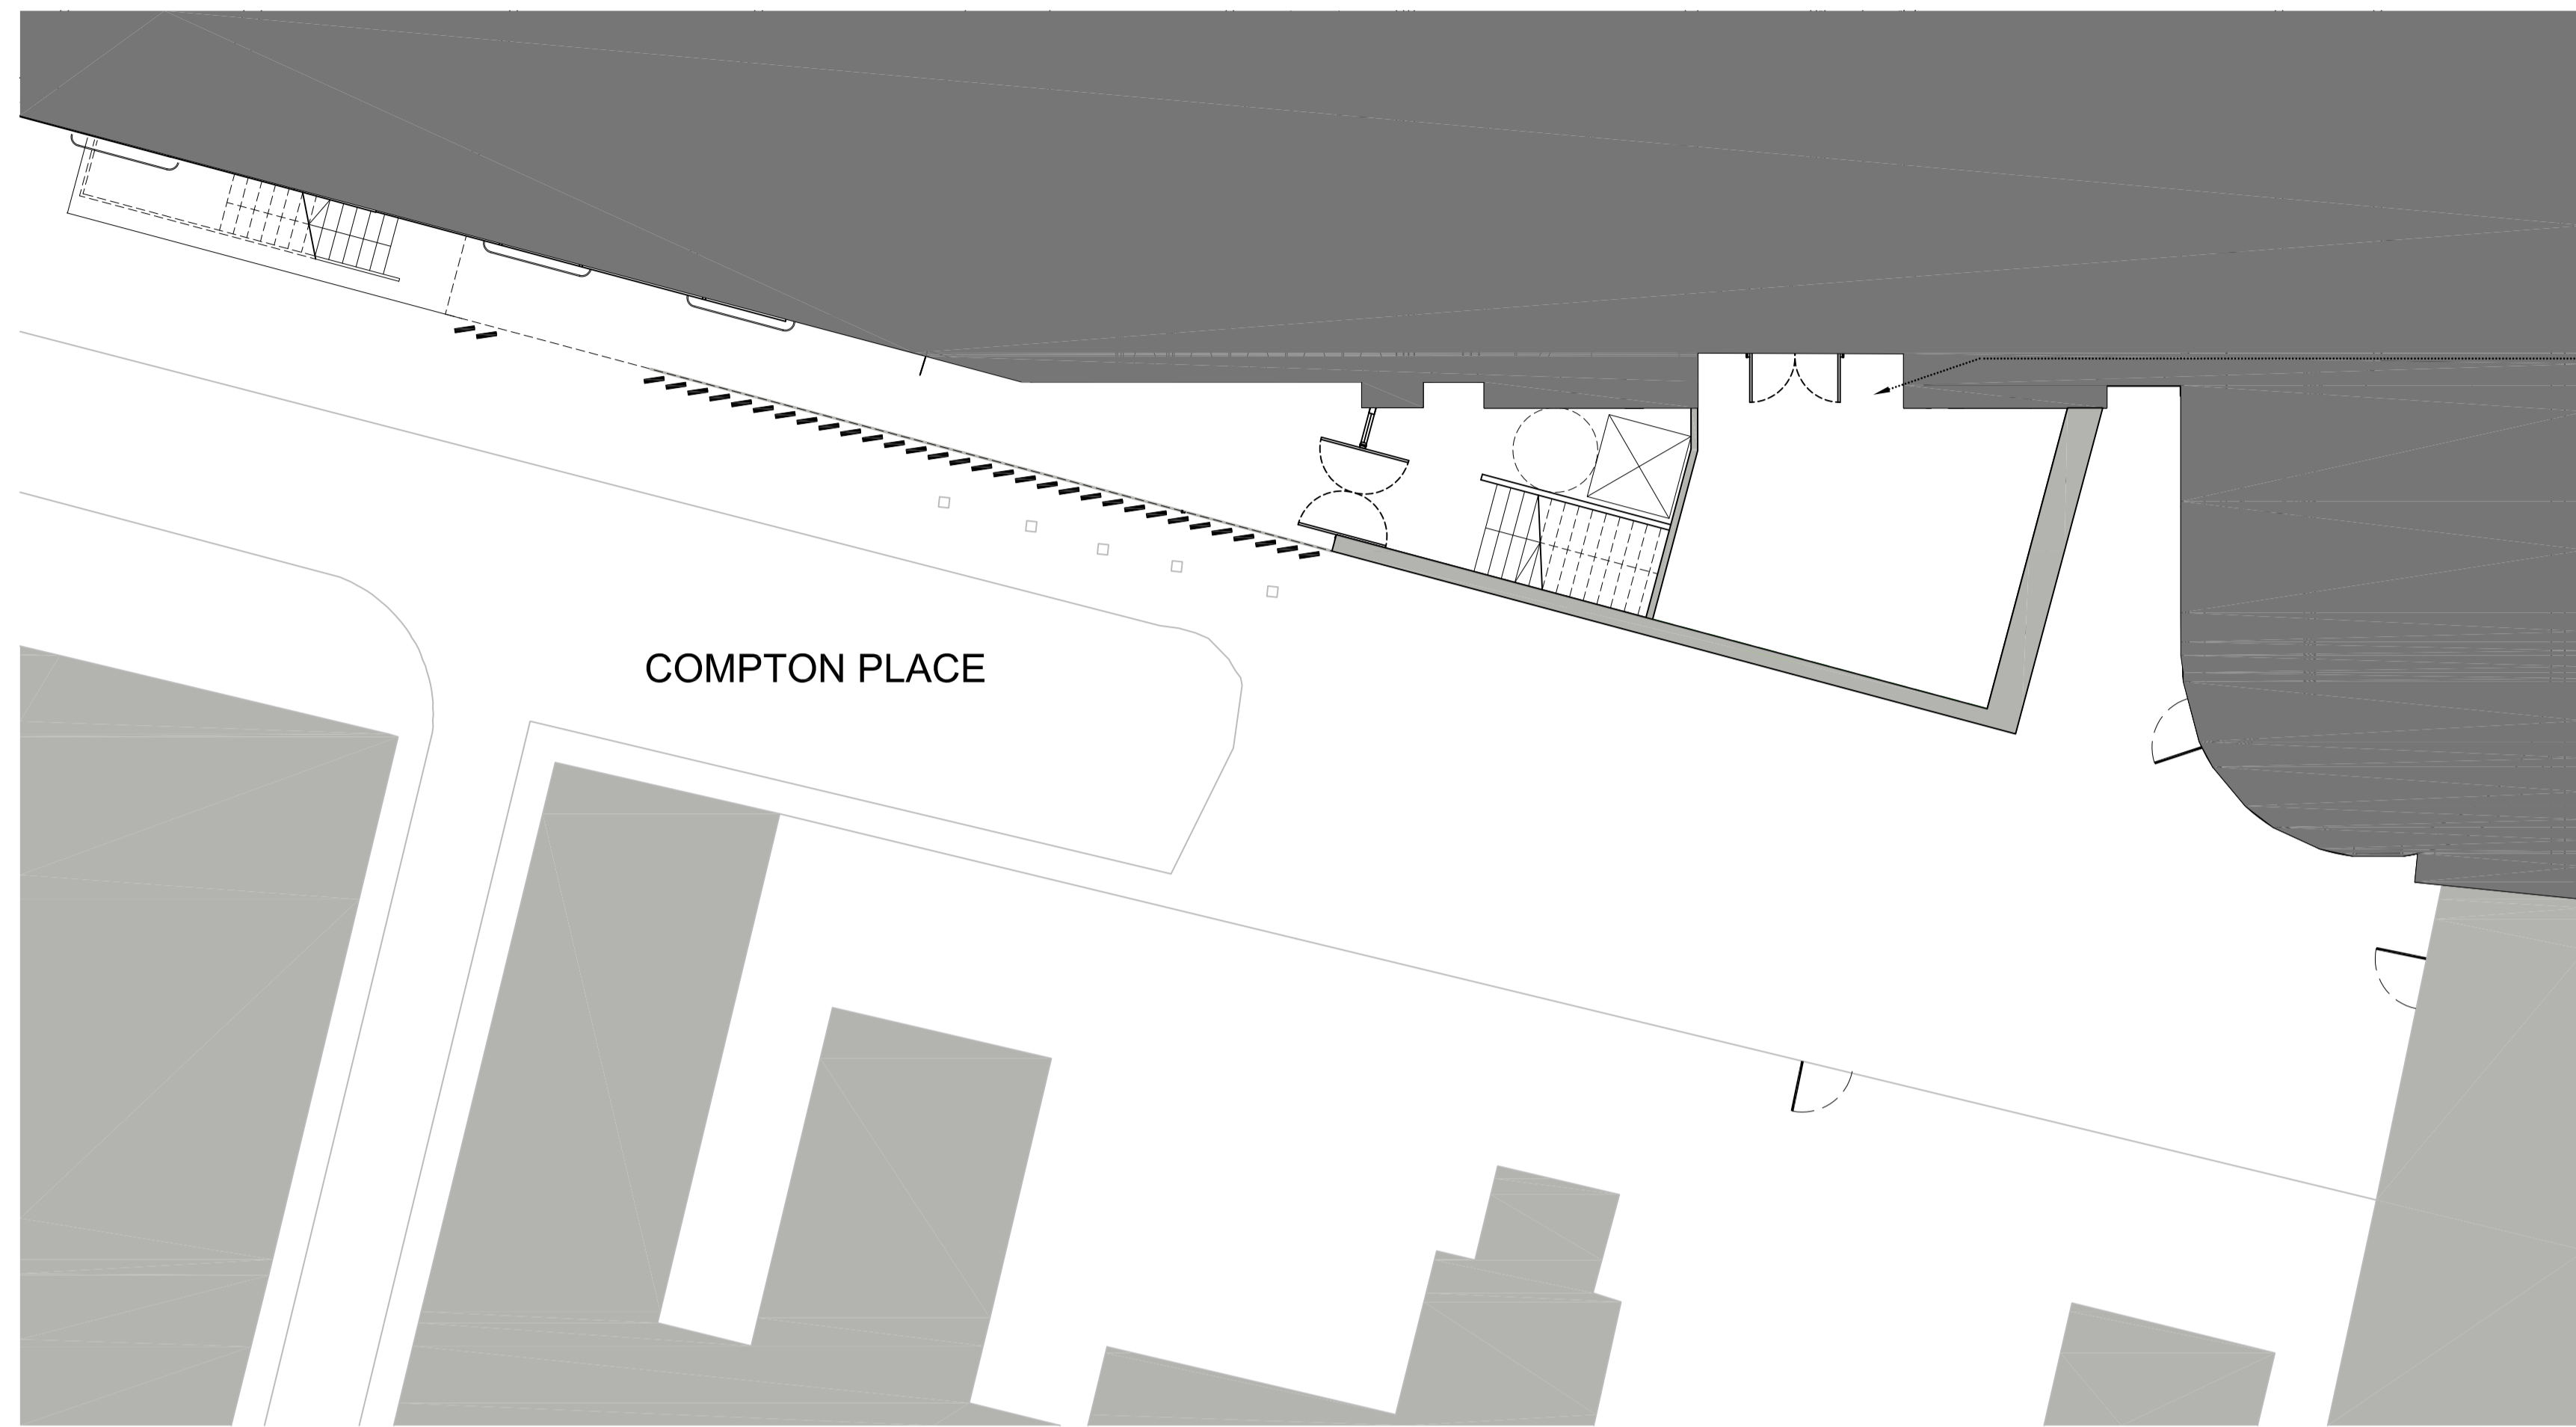

01 Lower Ground Floor Plan
Scale 1:100

STORE BELOW THE ENTRANCE

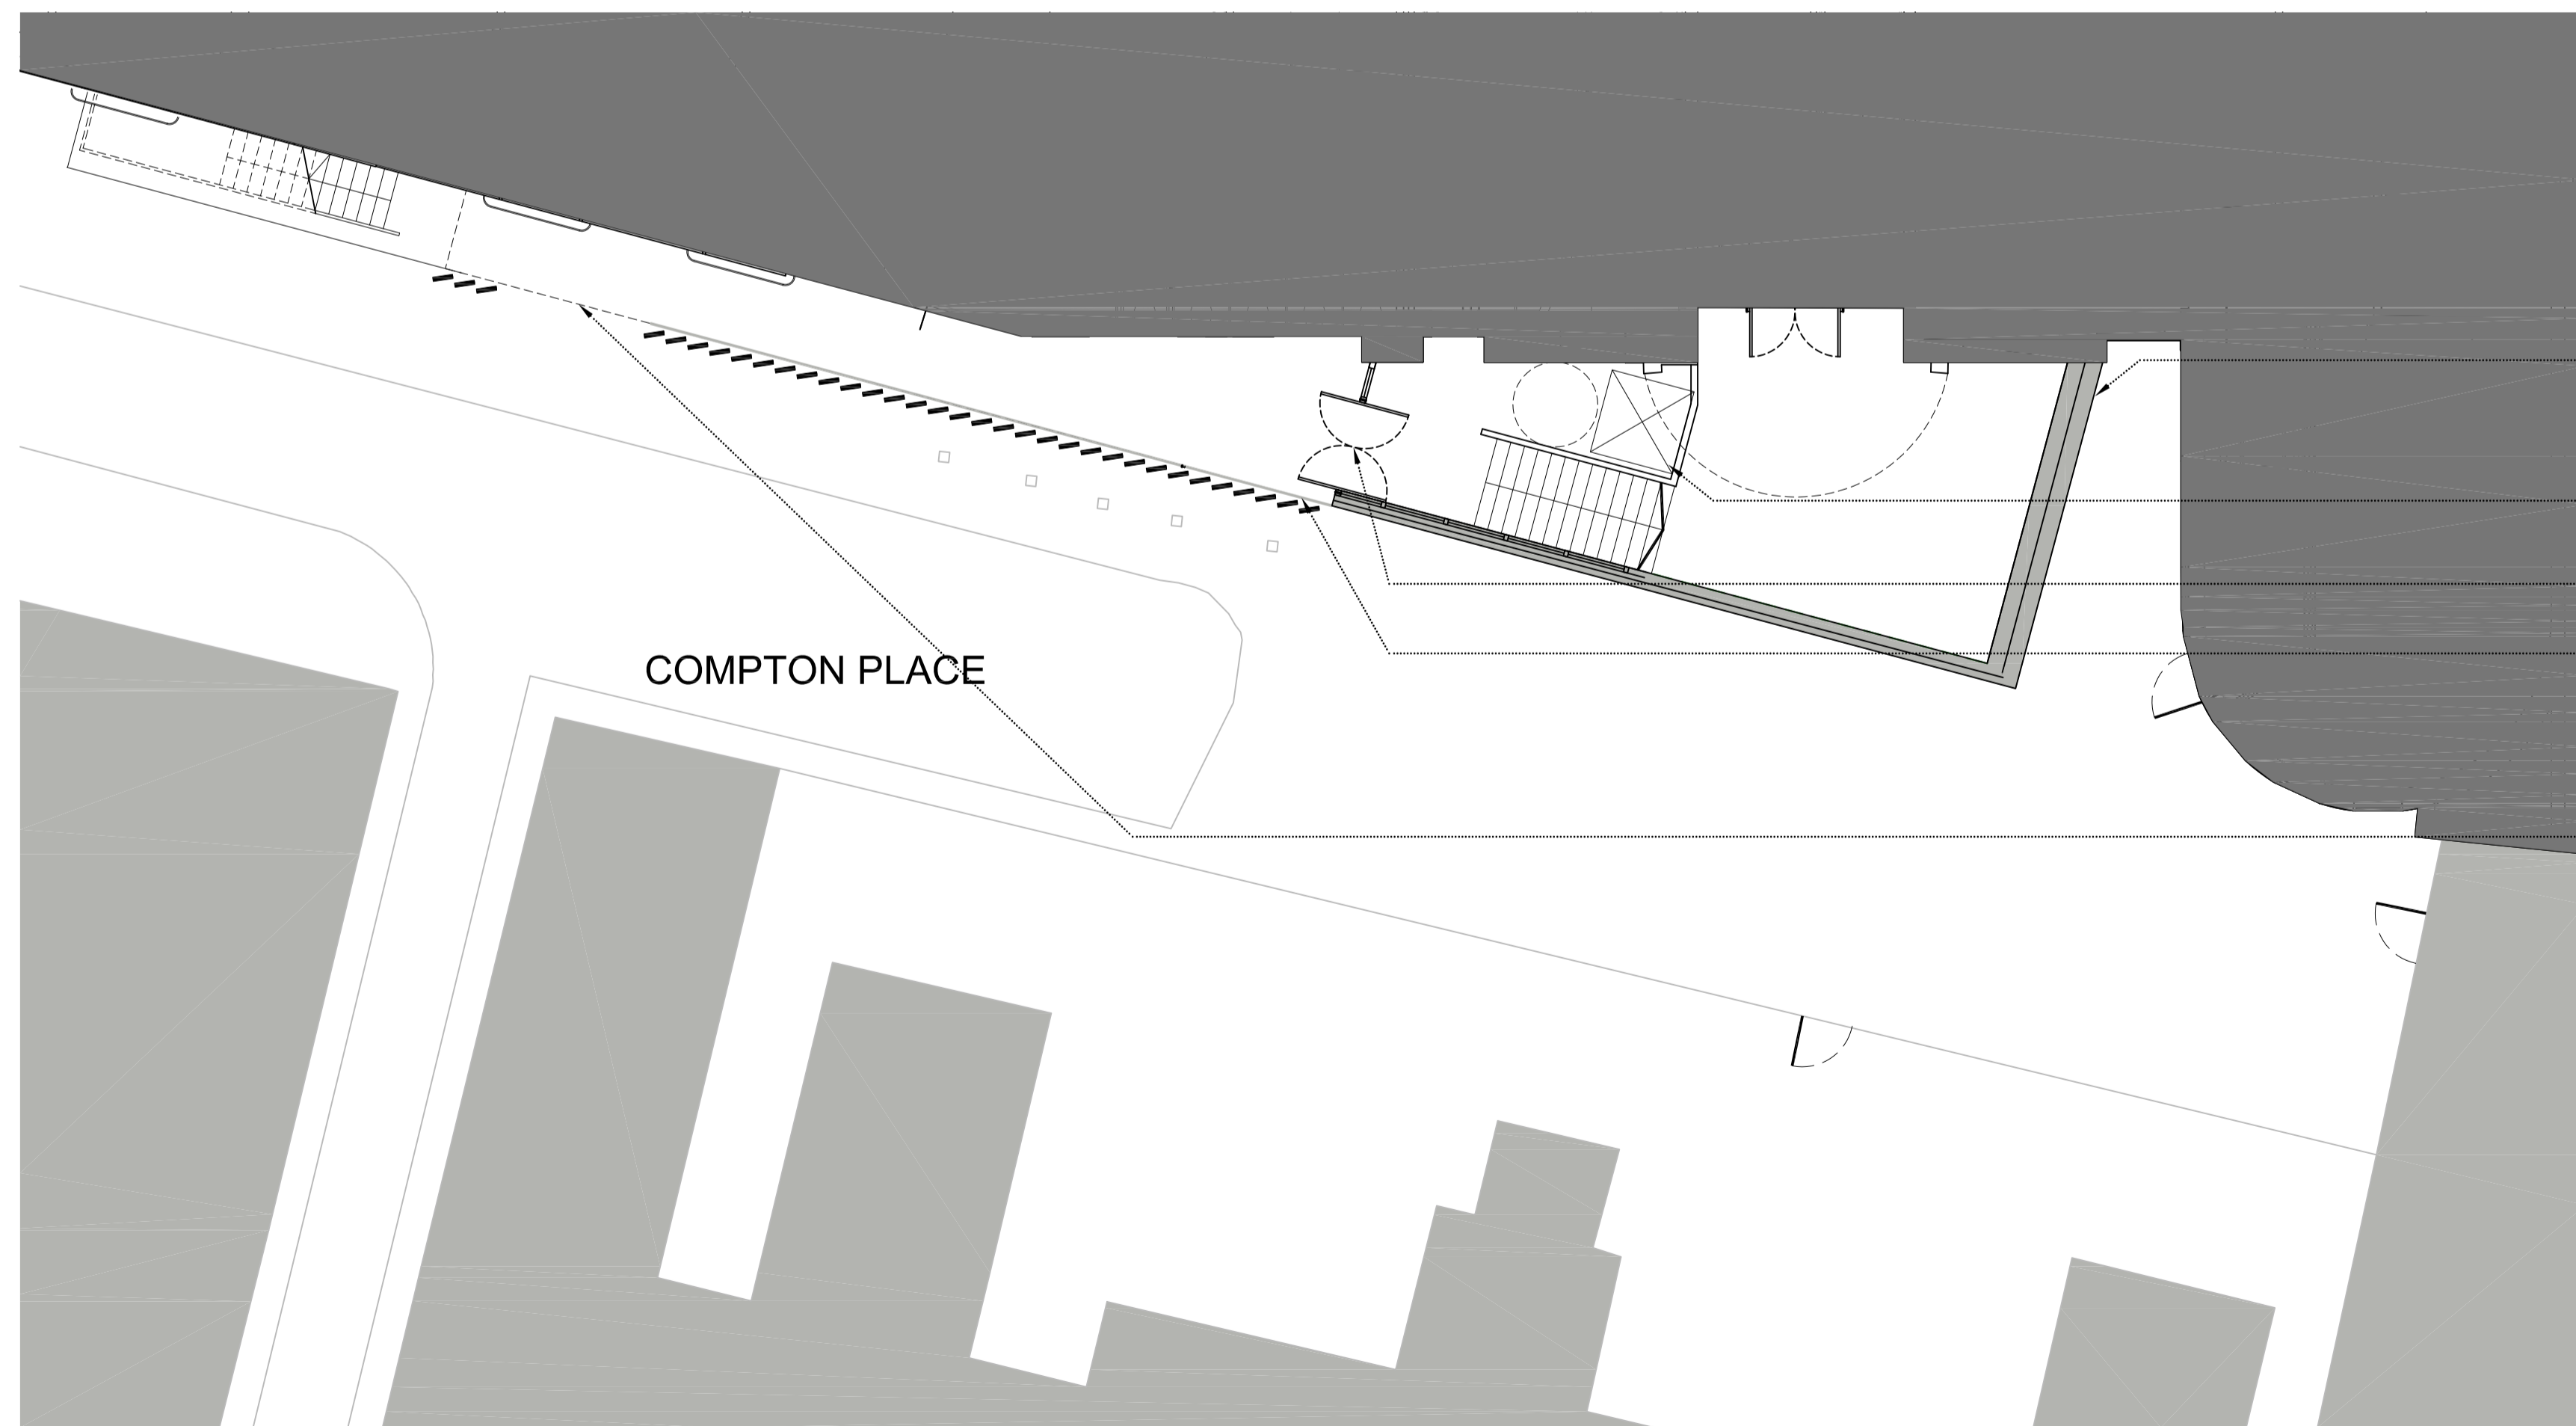

02 Upper Ground Floor Plan
Scale 1:100

GREEN WALL WITH GLAZING ABOVE


PLATFORM LIFT

ENTRANCE DOOR
GLAZED SCREEN WITH METAL VERTICAL
LOUVRES

ENTRANCE INTO COVERED AND SCREENED
CANOPY



SCALE: 1:100

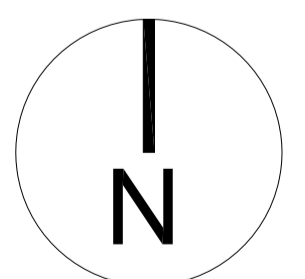

PLANNING



project Generator London

title Proposed Plan - Entrance

scale 1:100 @ A1 date 20.03.15 author SC

job no. 1068-D1-100 ver. P2

DO NOT SCALE FROM THIS DRAWING : Verify all dimensions on site
© Orbit Architects 83 Blackfriars Road, London SE1 8HA t. 020 7593 3380 w. www.orbitarchitects.com e. info@orbitarchitects.com