

version	date	author	version notes
P1	As dwg	As dwg	Initial issue
P2	08.06.15	SC	Landscaping removed

MARCHMONT STREET

COMPTON PLACE

TAVISTOCK PLACE

SMOKING AREA


EXISTING CANOPY RETAINED BELOW  
GLAZED ROOF

GLAZED ROOF


CANOPY ROOF

LANDSCAPING SHOWN FOR ILLUSTRATION  
PURPOSES ONLY


JUDD STREET

 

SCALE: 1:200

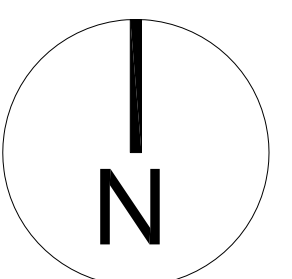

## PLANNING

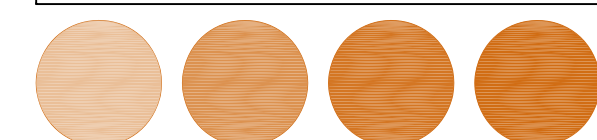

Orbit Architects

project **Generator London**

title	Proposed Site Plan
-------	--------------------

scale 1:200 @ A1 date 20.03.15 author SC

job no. dwg no. ver.  
 1068-D1-010 P2

DO NOT SCALE FROM THIS DRAWING : Verify all dimensions on site

© Orbit Architects 83 Blackfriars Road, London SE1 8HA t. 020 7593 3380 w. [www.orbitarchitects.com](http://www.orbitarchitects.com) e. [info@orbitarchitects.com](mailto:info@orbitarchitects.com)