




1 ROOF PLAN - 1:50@A1

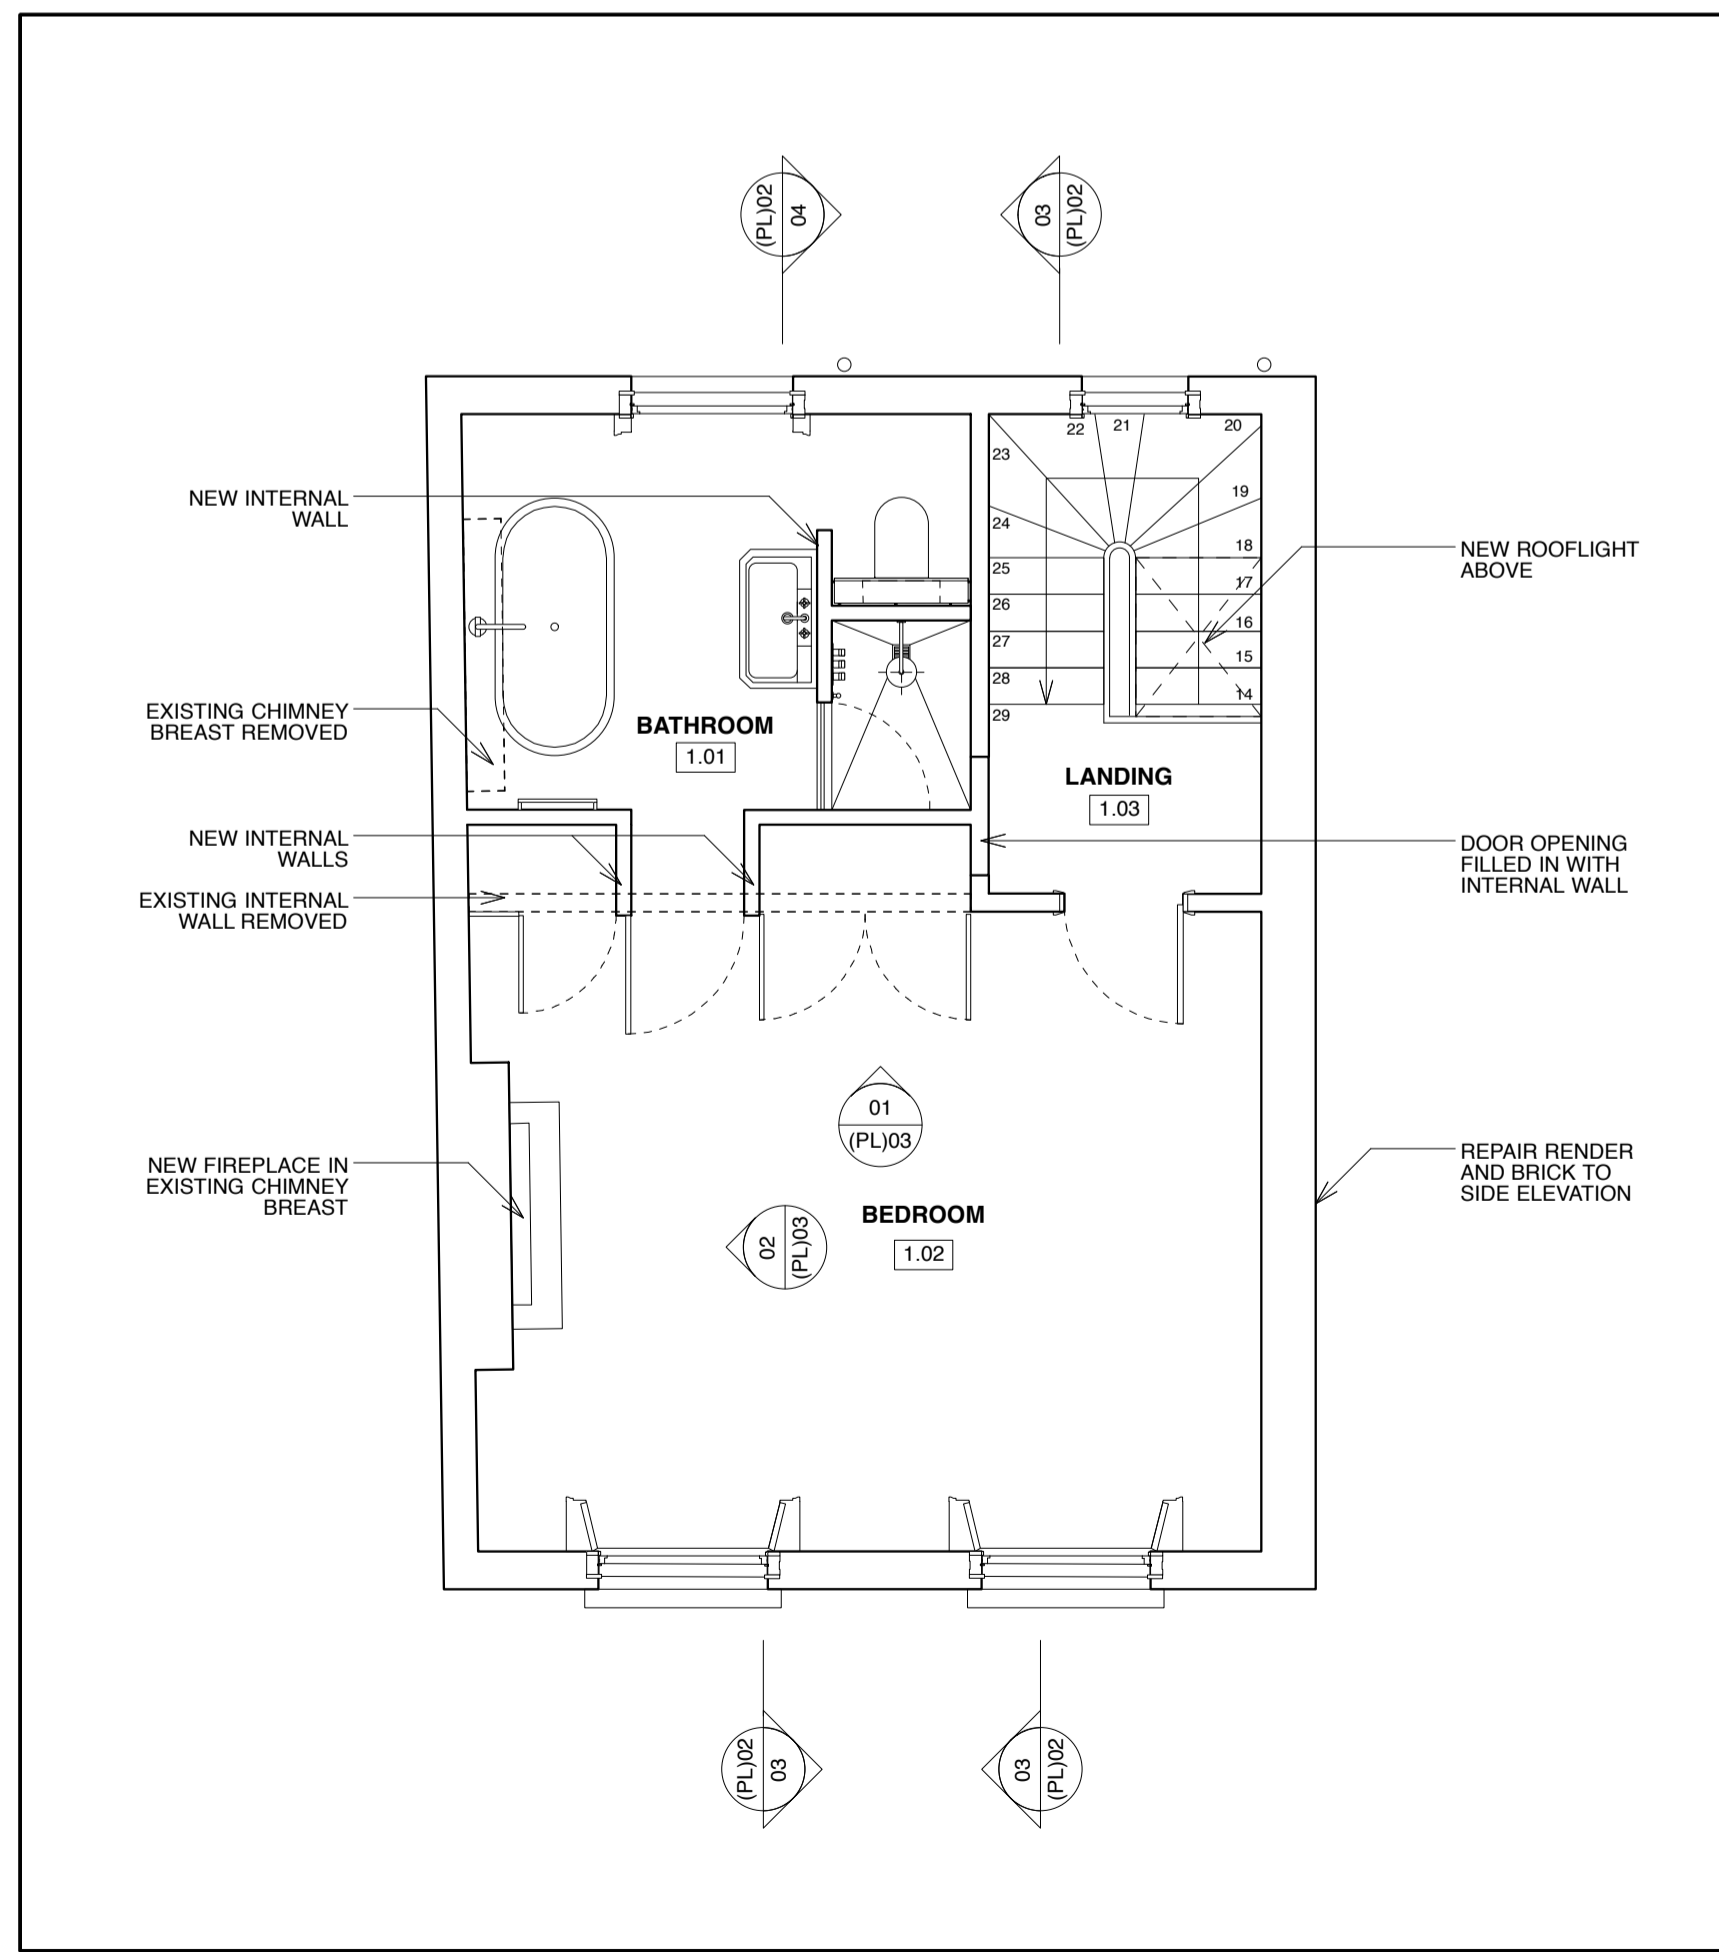

2 FIRST FLOOR PLAN - 1:50@A1

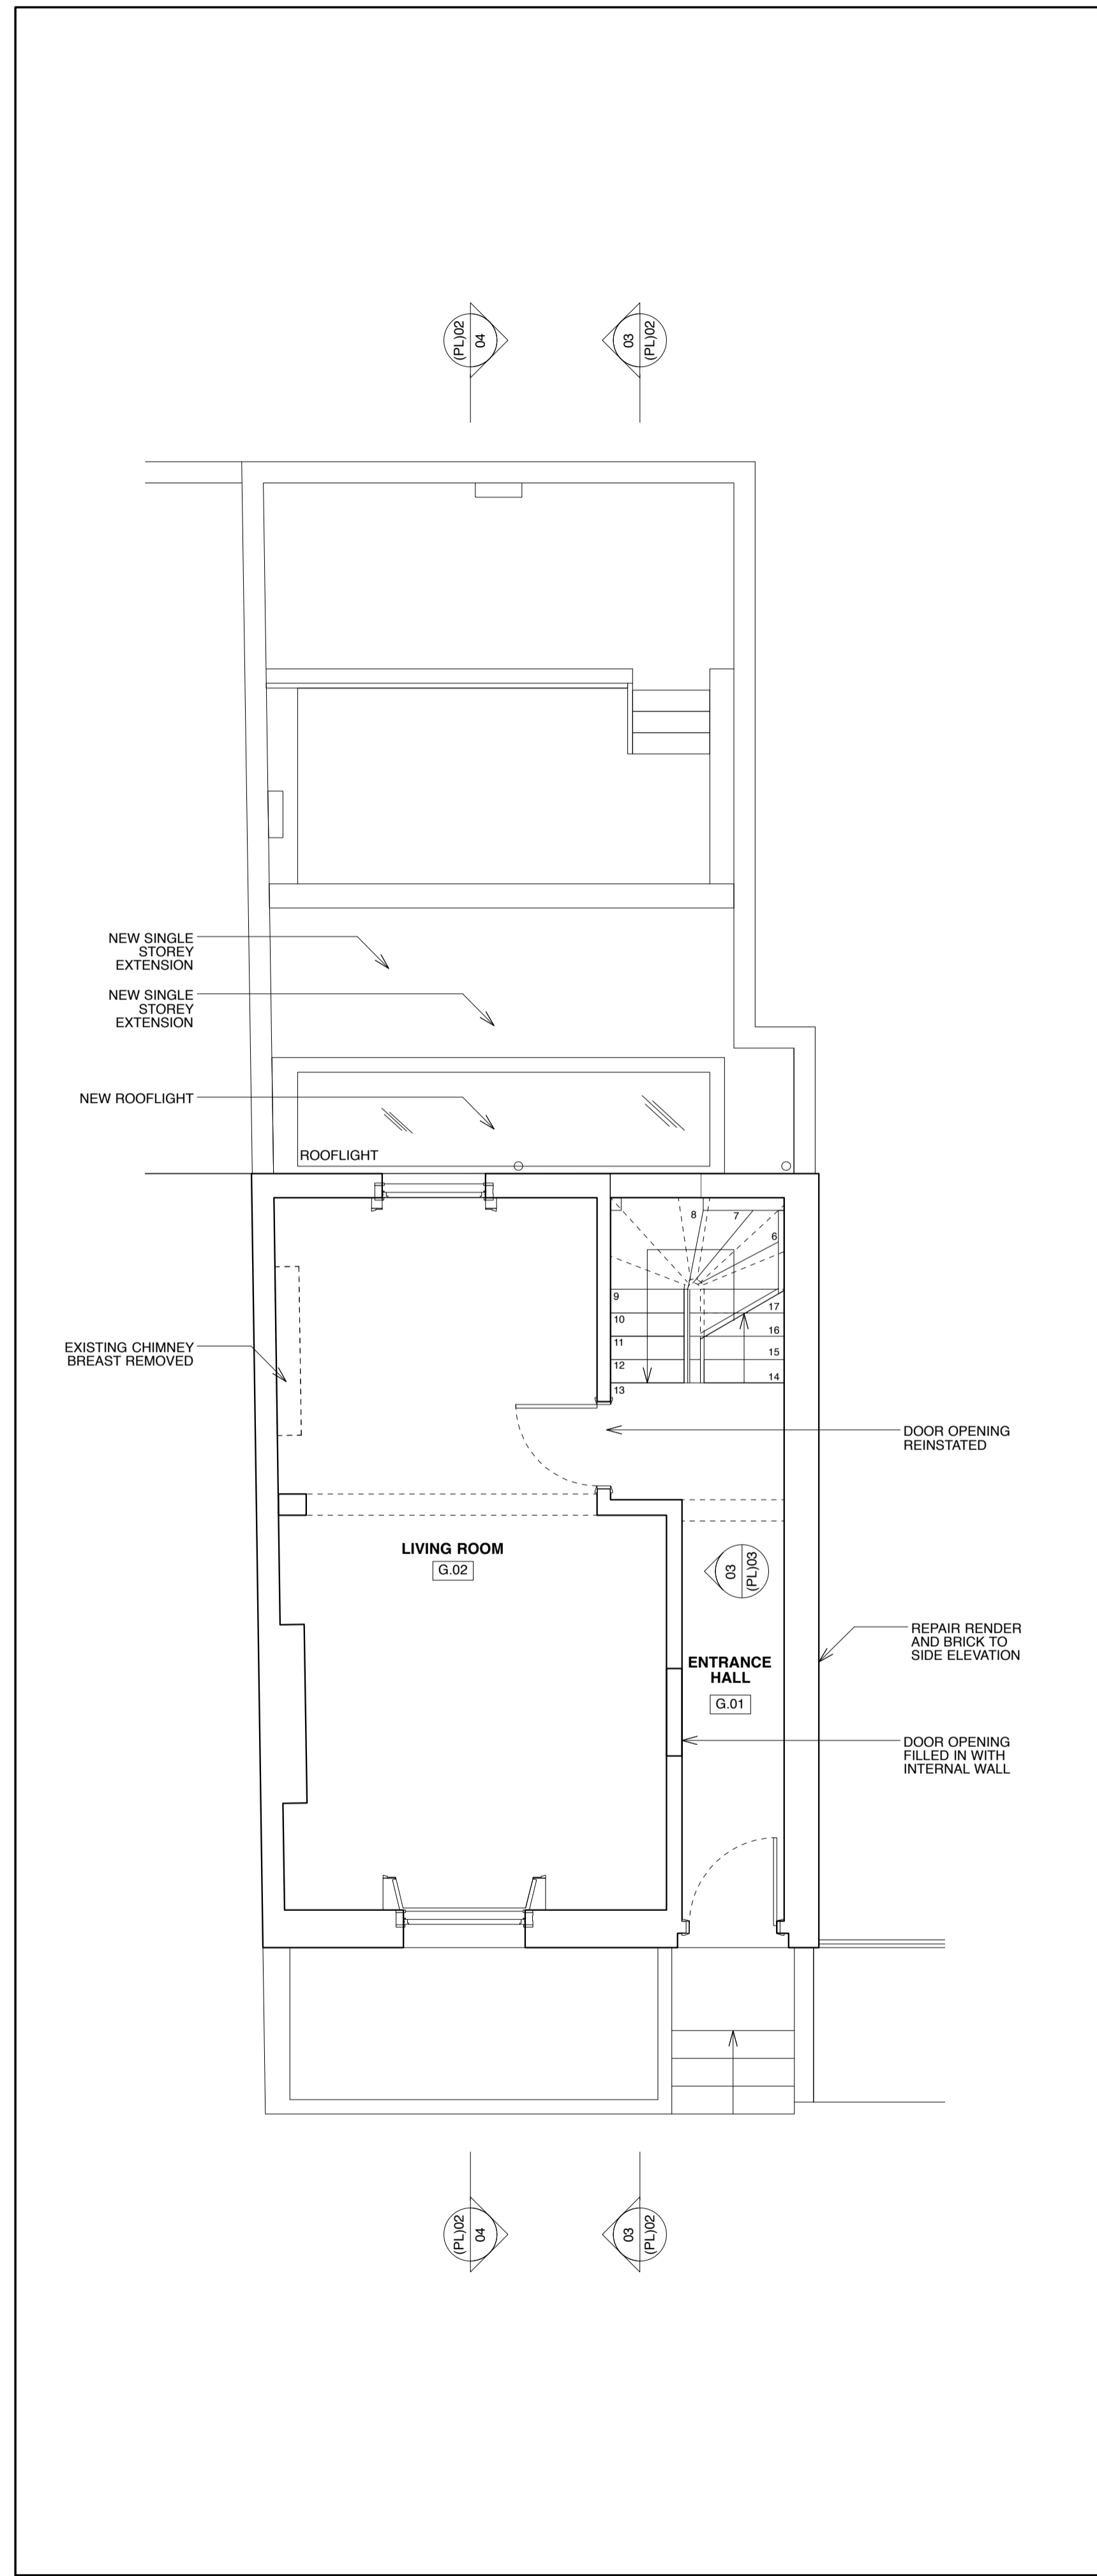

3 GROUND FLOOR PLAN - 1:50@A1

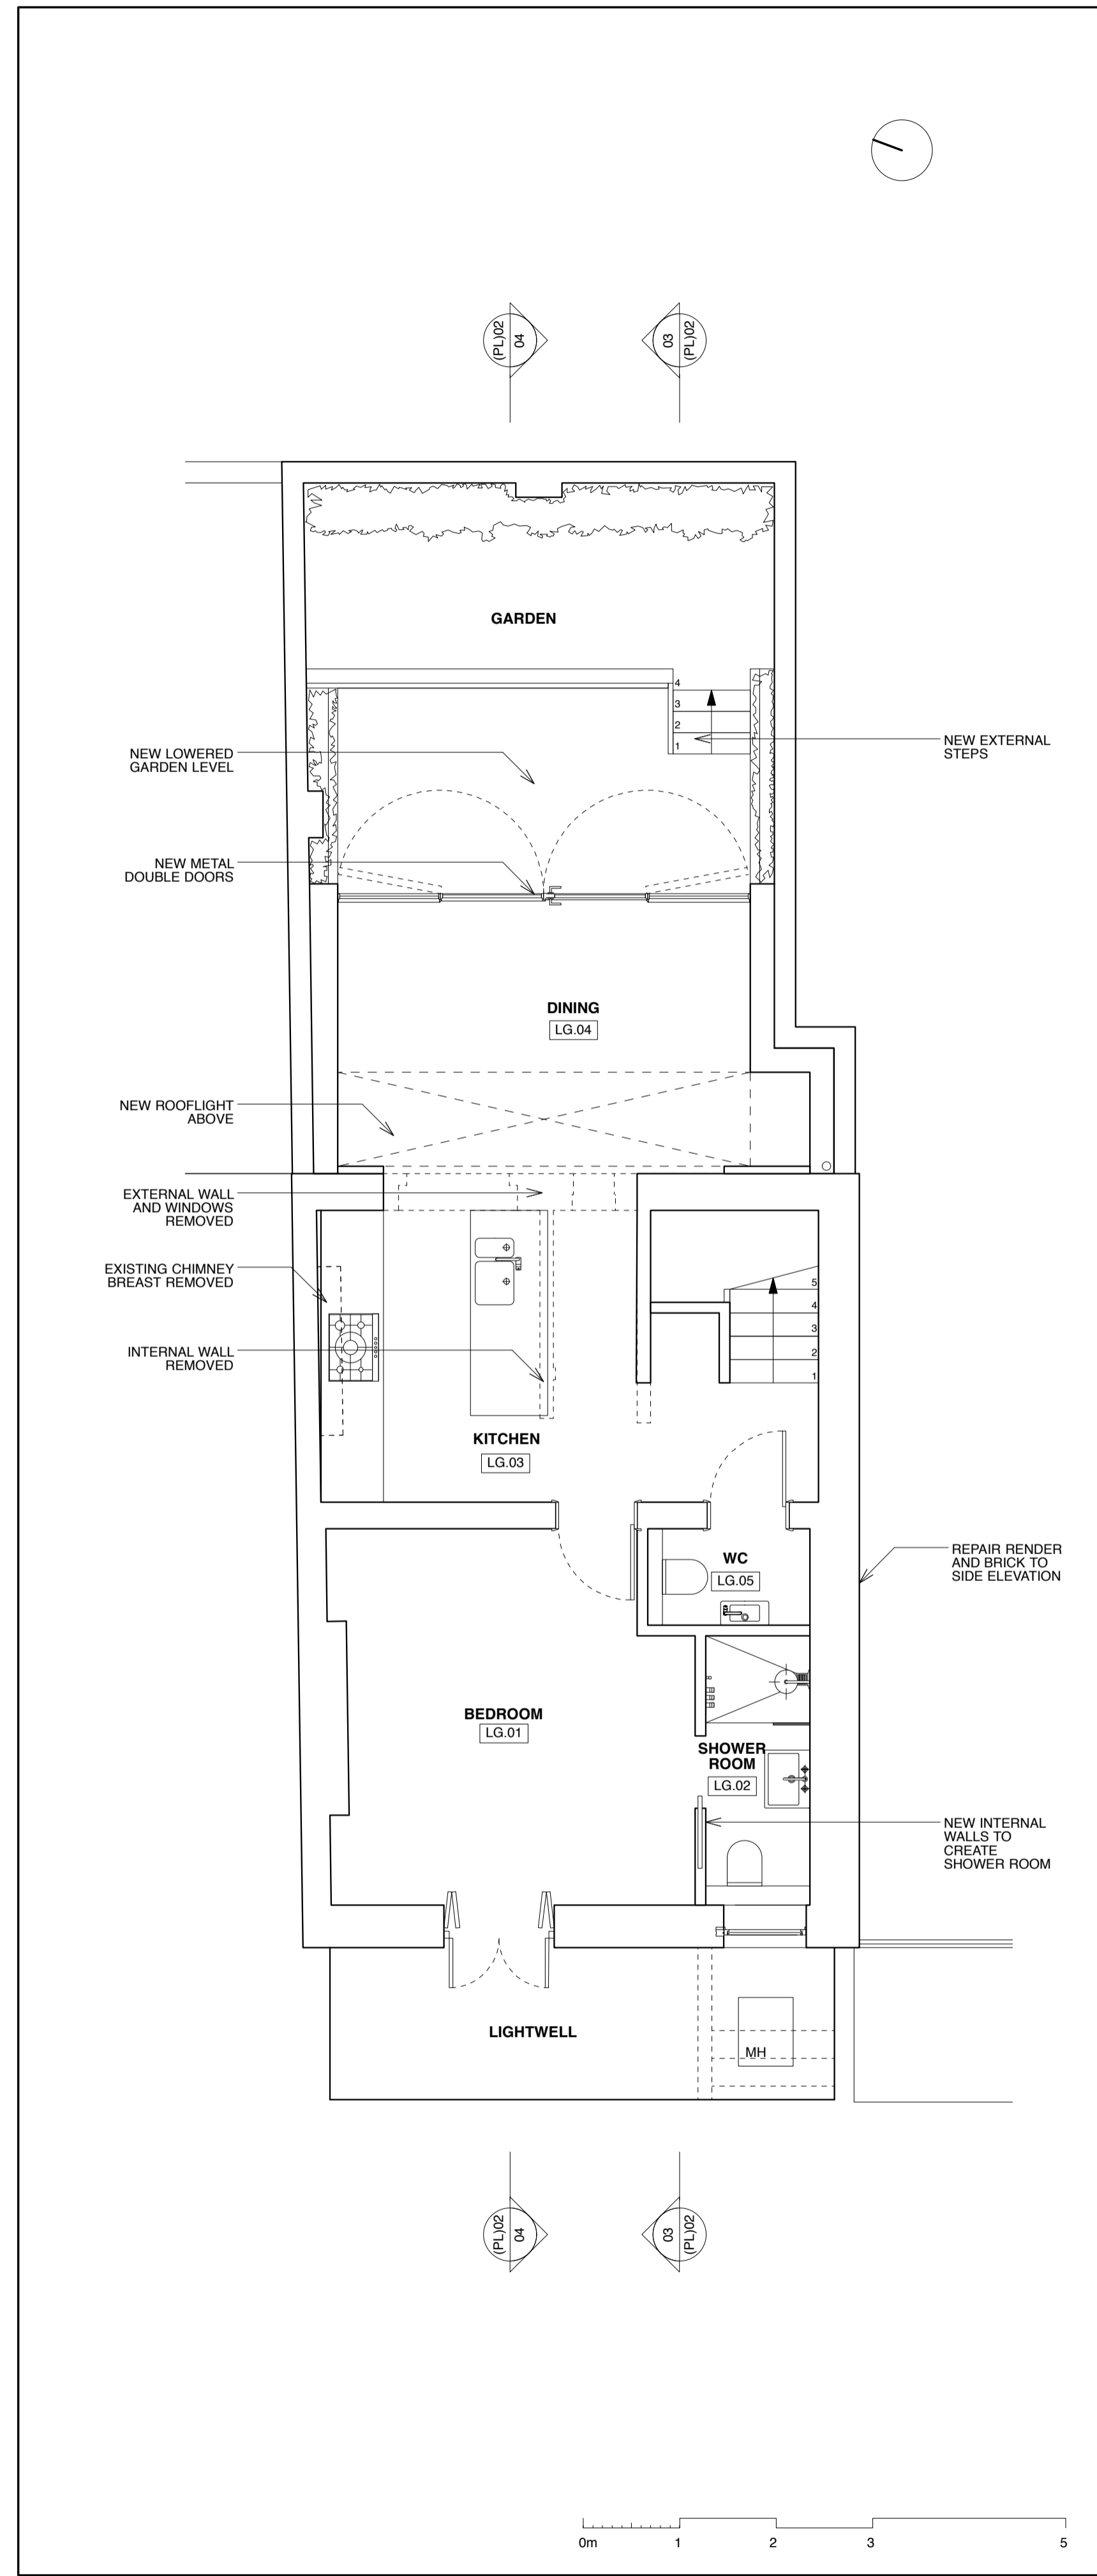

4 LOWER GROUND FLOOR PLAN - 1:50@A1

© Copyright
Do not scale from this drawing!
Contractors to confirm site dimensions before starting shop or working drawings

PLANNING

Project
8 THANET STREET

For
HOWELL JAMES & DAN MAY

Site
PROPOSED FLOOR PLANS

Scale
1:50 @ A1

Date
JUNE '15

Drawn by
AF

Project no.
376 (PL)01

Drawing no.
A

Revision

18 CHARLOTTE ROAD LONDON EC2A 3PB
t:020 7739 8191 e:office@azmanarchitects.com
AZMAN ARCHITECTS