



Ground floor

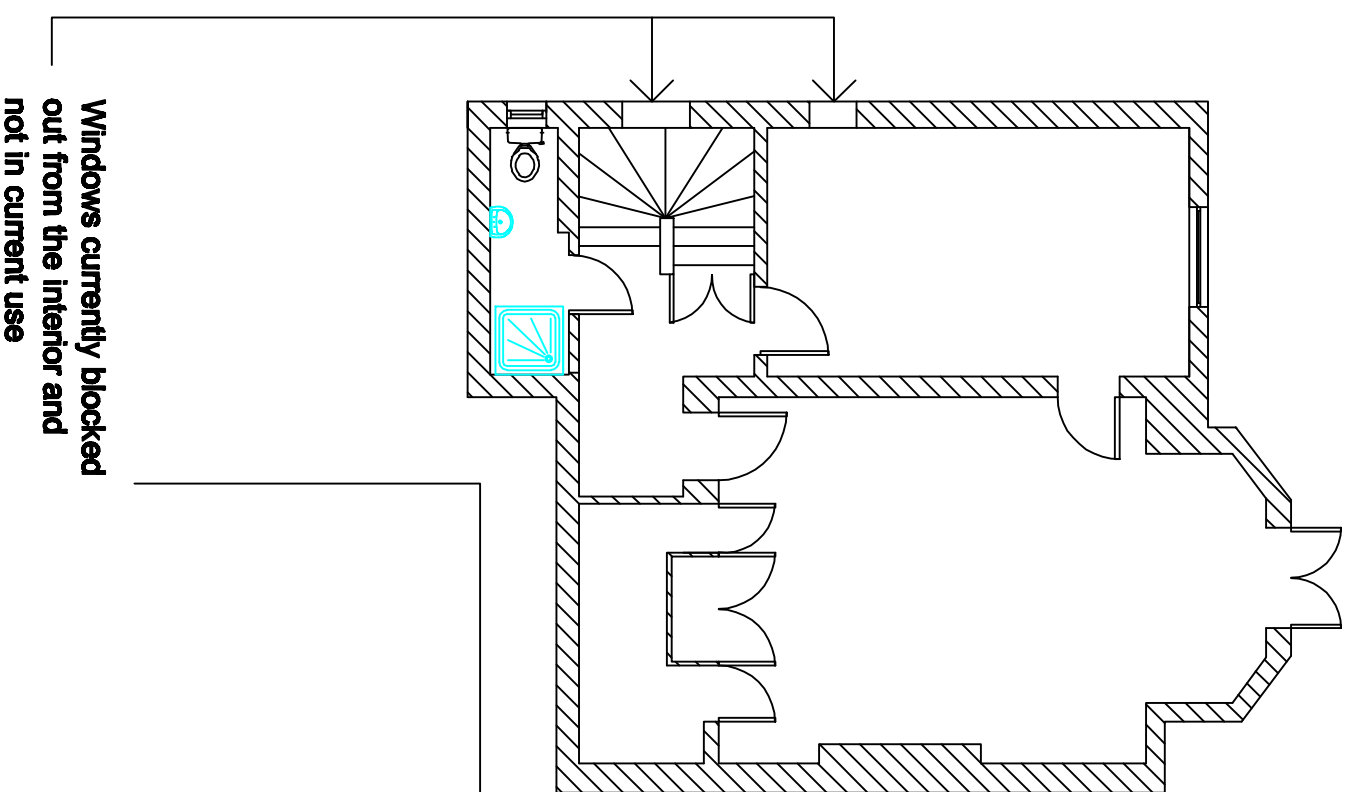

Upper Ground floor

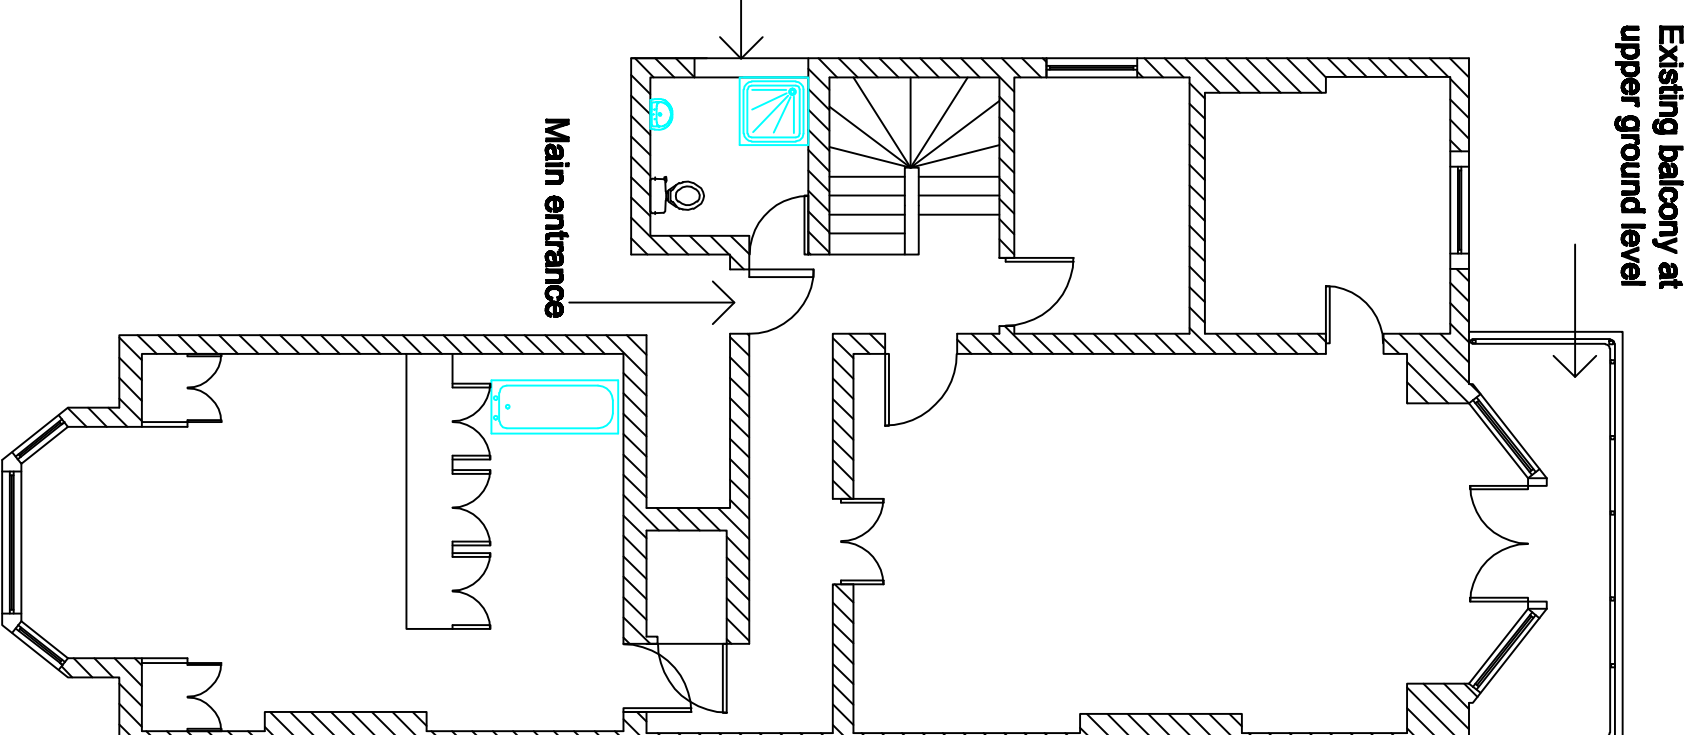

DO NOT SCALE FROM THESE DRAWINGS. USE FIGURED DIMENSIONS ONLY.

Rev A: Amended floor plans

CARLILE ASSOCIATES

Chartered Building Surveyors

Building Surveying and Architectural Services

Alto House
29/30 Newbury Street
London EC1A 7HZ

Tel: 020 7796 3050
Fax: 020 7796 3051

Belsize Park Gardens
London
NW3 4NG
Existing floor plans

Scale: 1:100 @ A3 Date: August 2014

Drawn by: SG Dwg no: 4497/extended